


FINAL	SURVEYED	BY	DATE
SURVEY	PLOTTED		
NOTE BOOK	TEMPLATE		
NO.	AREAS CHECKED		

ORIGINAL	SURVEYED	BY	DATE
SURVEY	PLOTTED		
NOTE BOOK	TEMPLATE		
NO.	AREAS CHECKED		

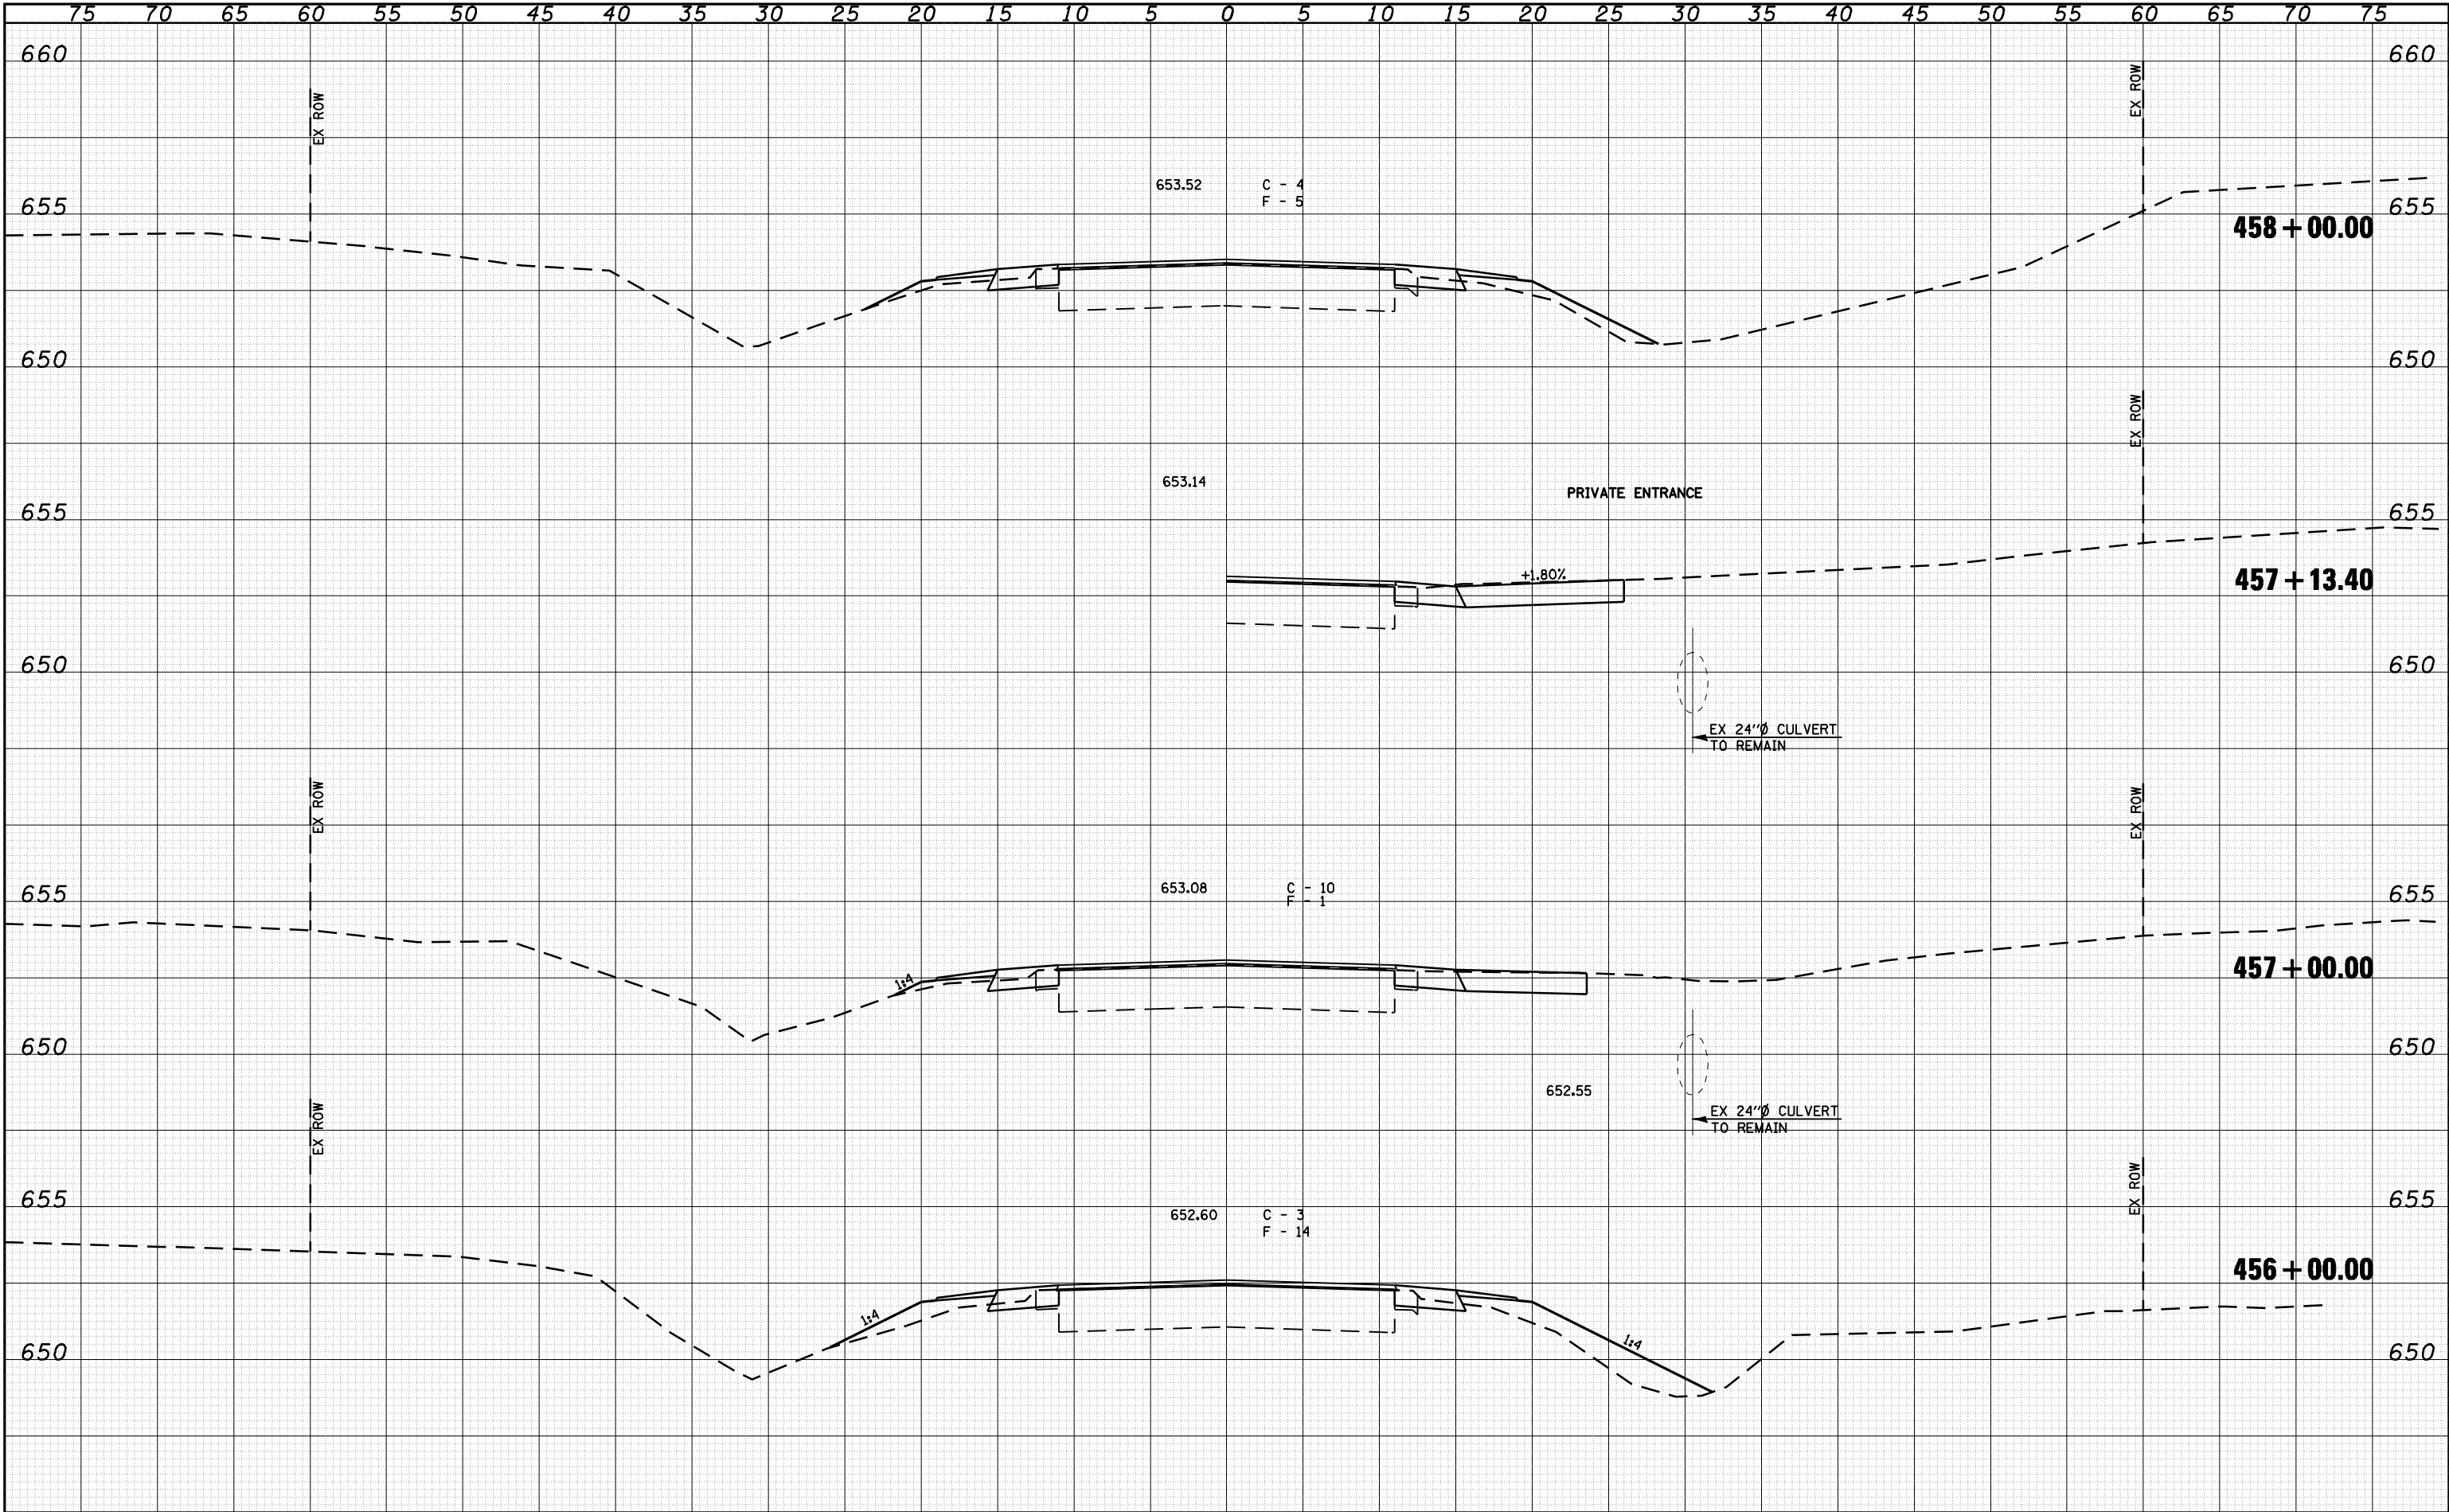

FILE NAME =	USER NAME = AHA	DESIGNED -	REVISED -		Allen Henderson & Associates, Inc. Civil and Structural Engineers Springfield, IL. 62703 Phone: (217)544-8033 IL Design Firm No. 184-001907	CROSS SECTIONS		F.A.P. RTE. 662	SECTION D(W-3,RS-11,CR)	COUNTY MACOUPIN	TOTAL SHEETS 102	SHEET NO. 102
FILES	PLOT SCALE = 10.0000' / IN.	DRAWN -	REVISED -			SCALE:	SHEET NO. 11 OF 11 SHEETS	STA. 456+00.00 TO STA. 458+00.00	FED. ROAD DIST. NO.	ILLINOIS	FED. AID PROJECT	CONTRACT NO. 72765
	PLOT DATE = Sep-11-2009 03:18:23PM	CHECKED -	REVISED -									
		DATE -	REVISED -									