


ROUTE NO.	SECTION	COUNTY	TOTAL SHEETS	SHEET NO.
07-00419-00-RS		CHAMPAIGN	162	94
STA.		TO STA.		
F.H.W.A. REG.		ILLINOIS	PROJECT ARA-HSIP-5311081	

DATE
BY
SUPERVISOR
DRAWN
CHECKED
FINAL SURVEY
NOTE BOOK NO.

DATE
BY
SUPERVISOR
DRAWN
CHECKED
ORIGINAL SURVEY
NOTE BOOK NO.

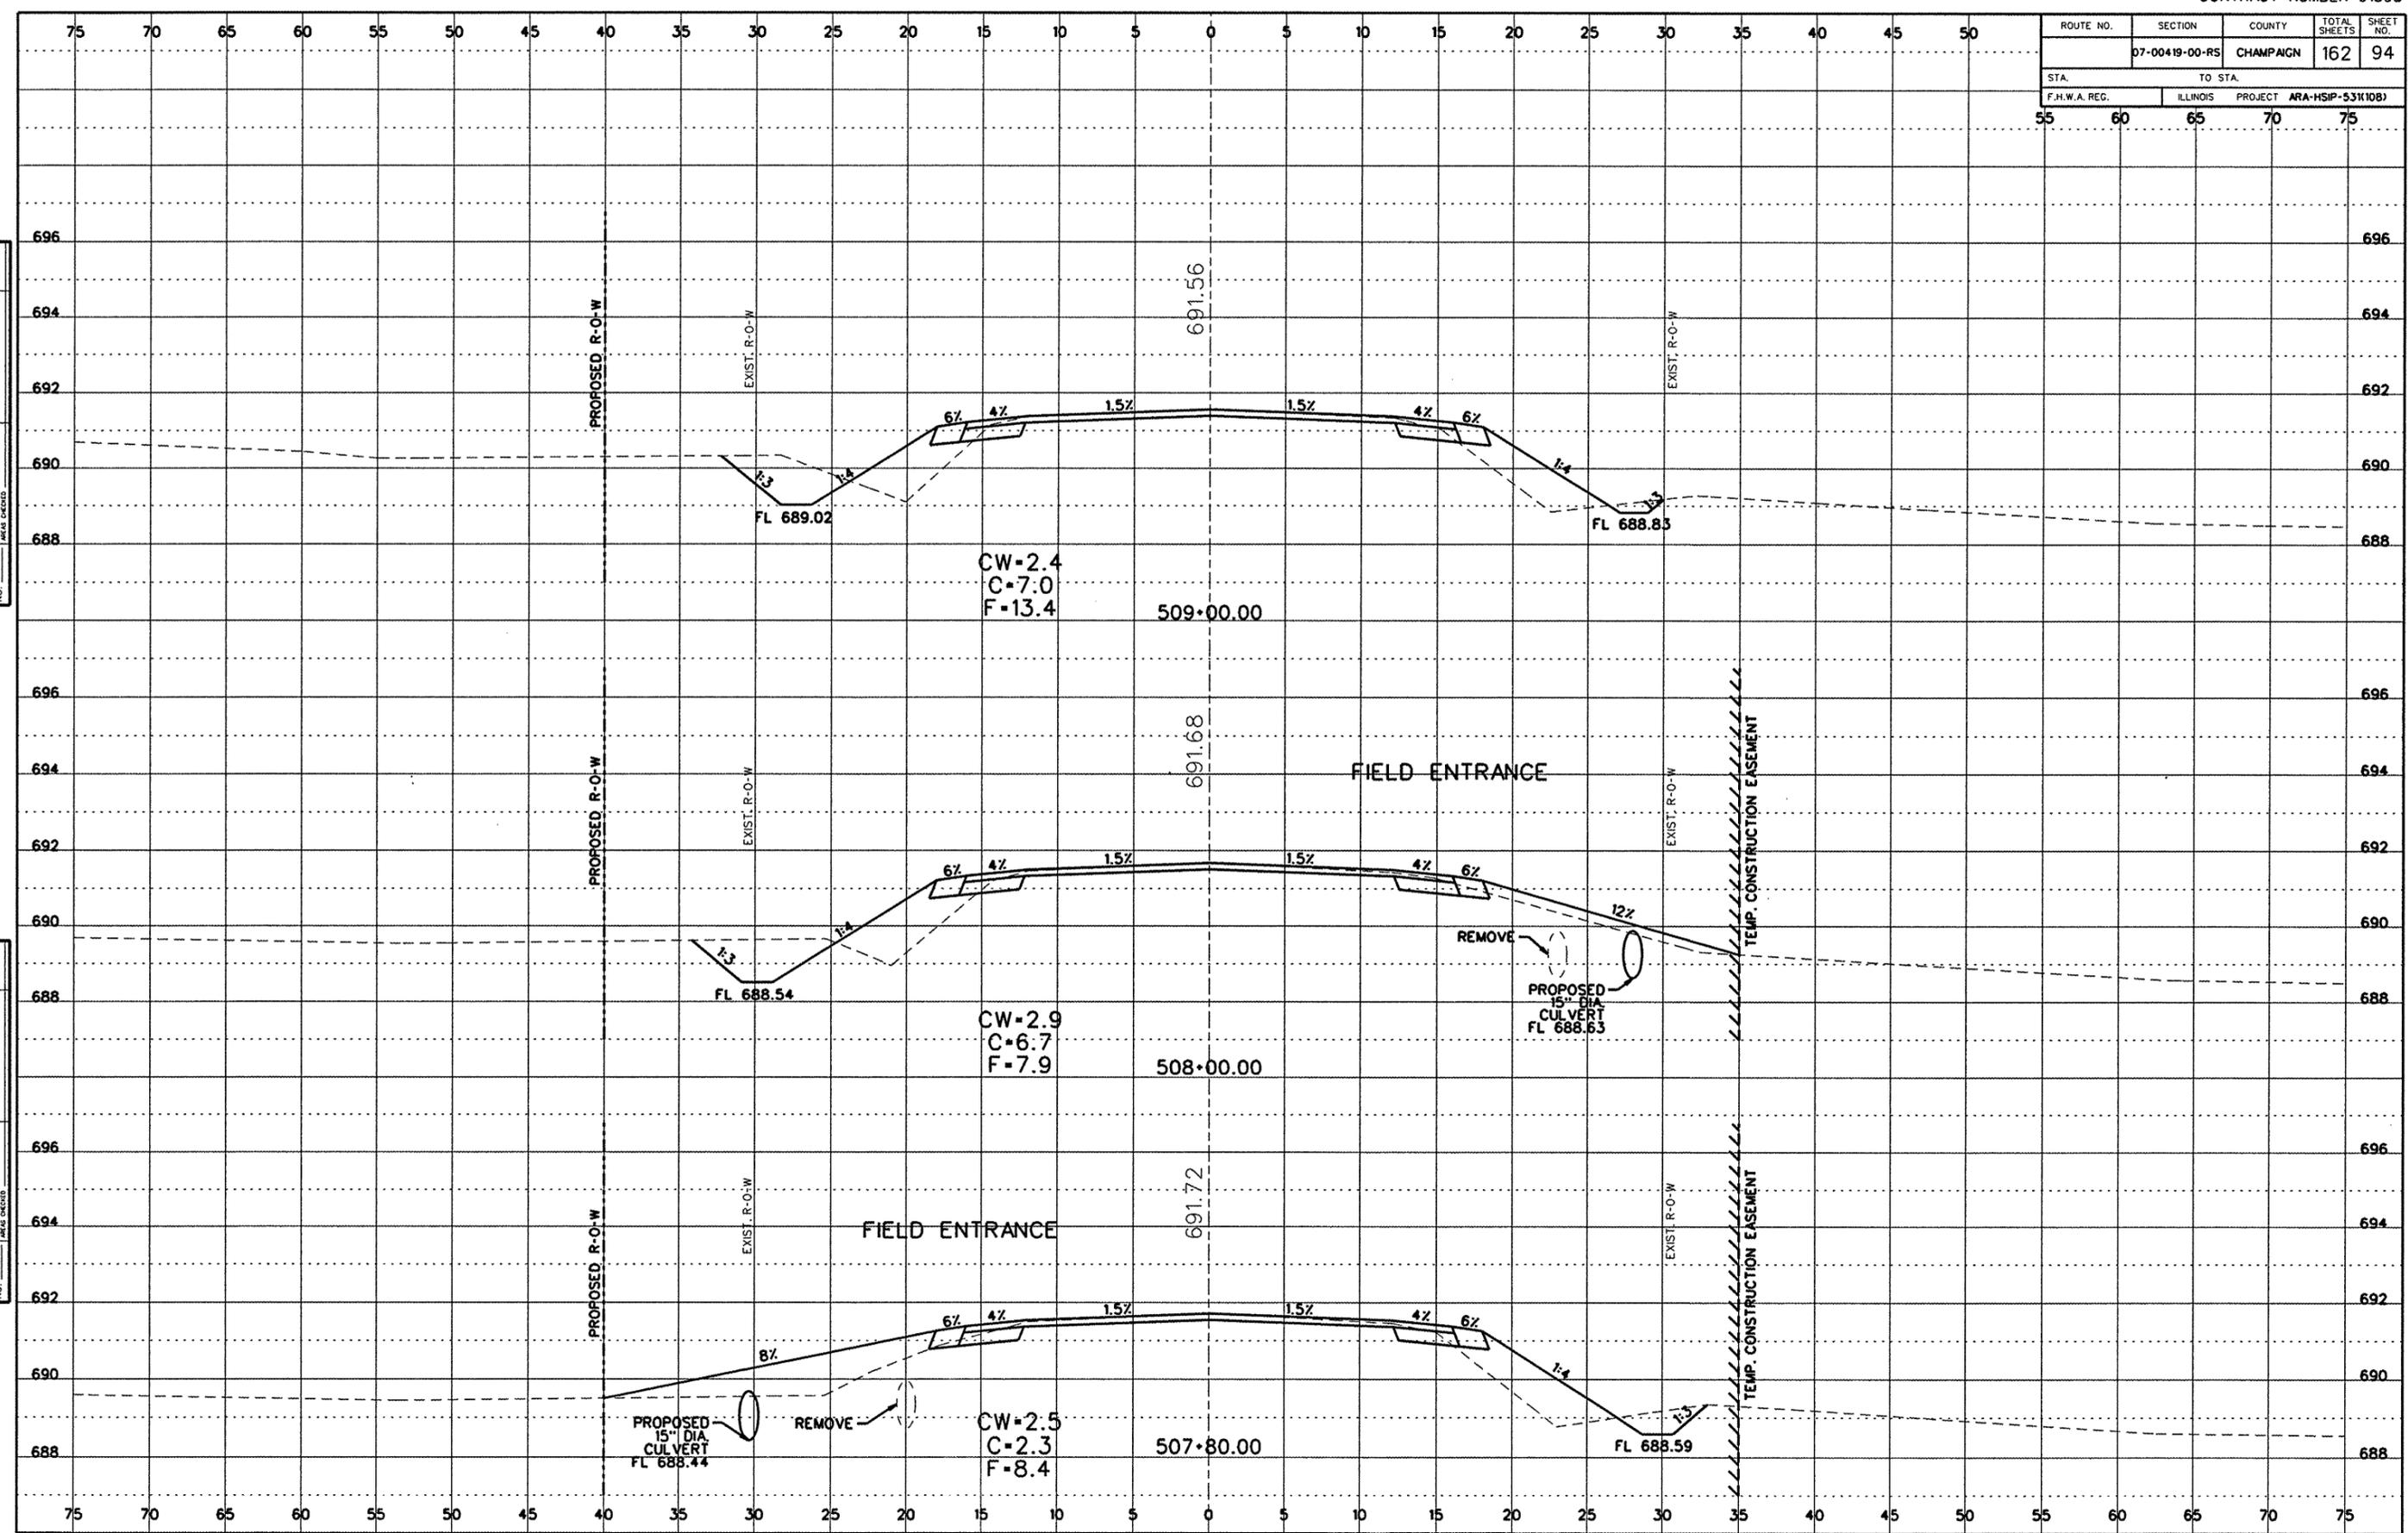

Cross Section Sheets (800E to R145).dgn 7/20/2009 11:35:46 AM