

ROUTE NO.	SECTION	COUNTY	TOTAL SHEETS	SHEET NO.
	07-00419-00-RS	CHAMPAIGN	162	160
STA.	TO STA.			750
F.H.W.A. REG.	ILLINOIS	PROJECT	ARA-HSP-531(108)	

FINAL SURVEY

DATE: _____ BY: _____

REVISIONS:


NO. _____ DATE _____ BY _____

ORIGINAL SURVEY

DATE: _____ BY: _____

REVISIONS:

NO. _____ DATE _____ BY _____

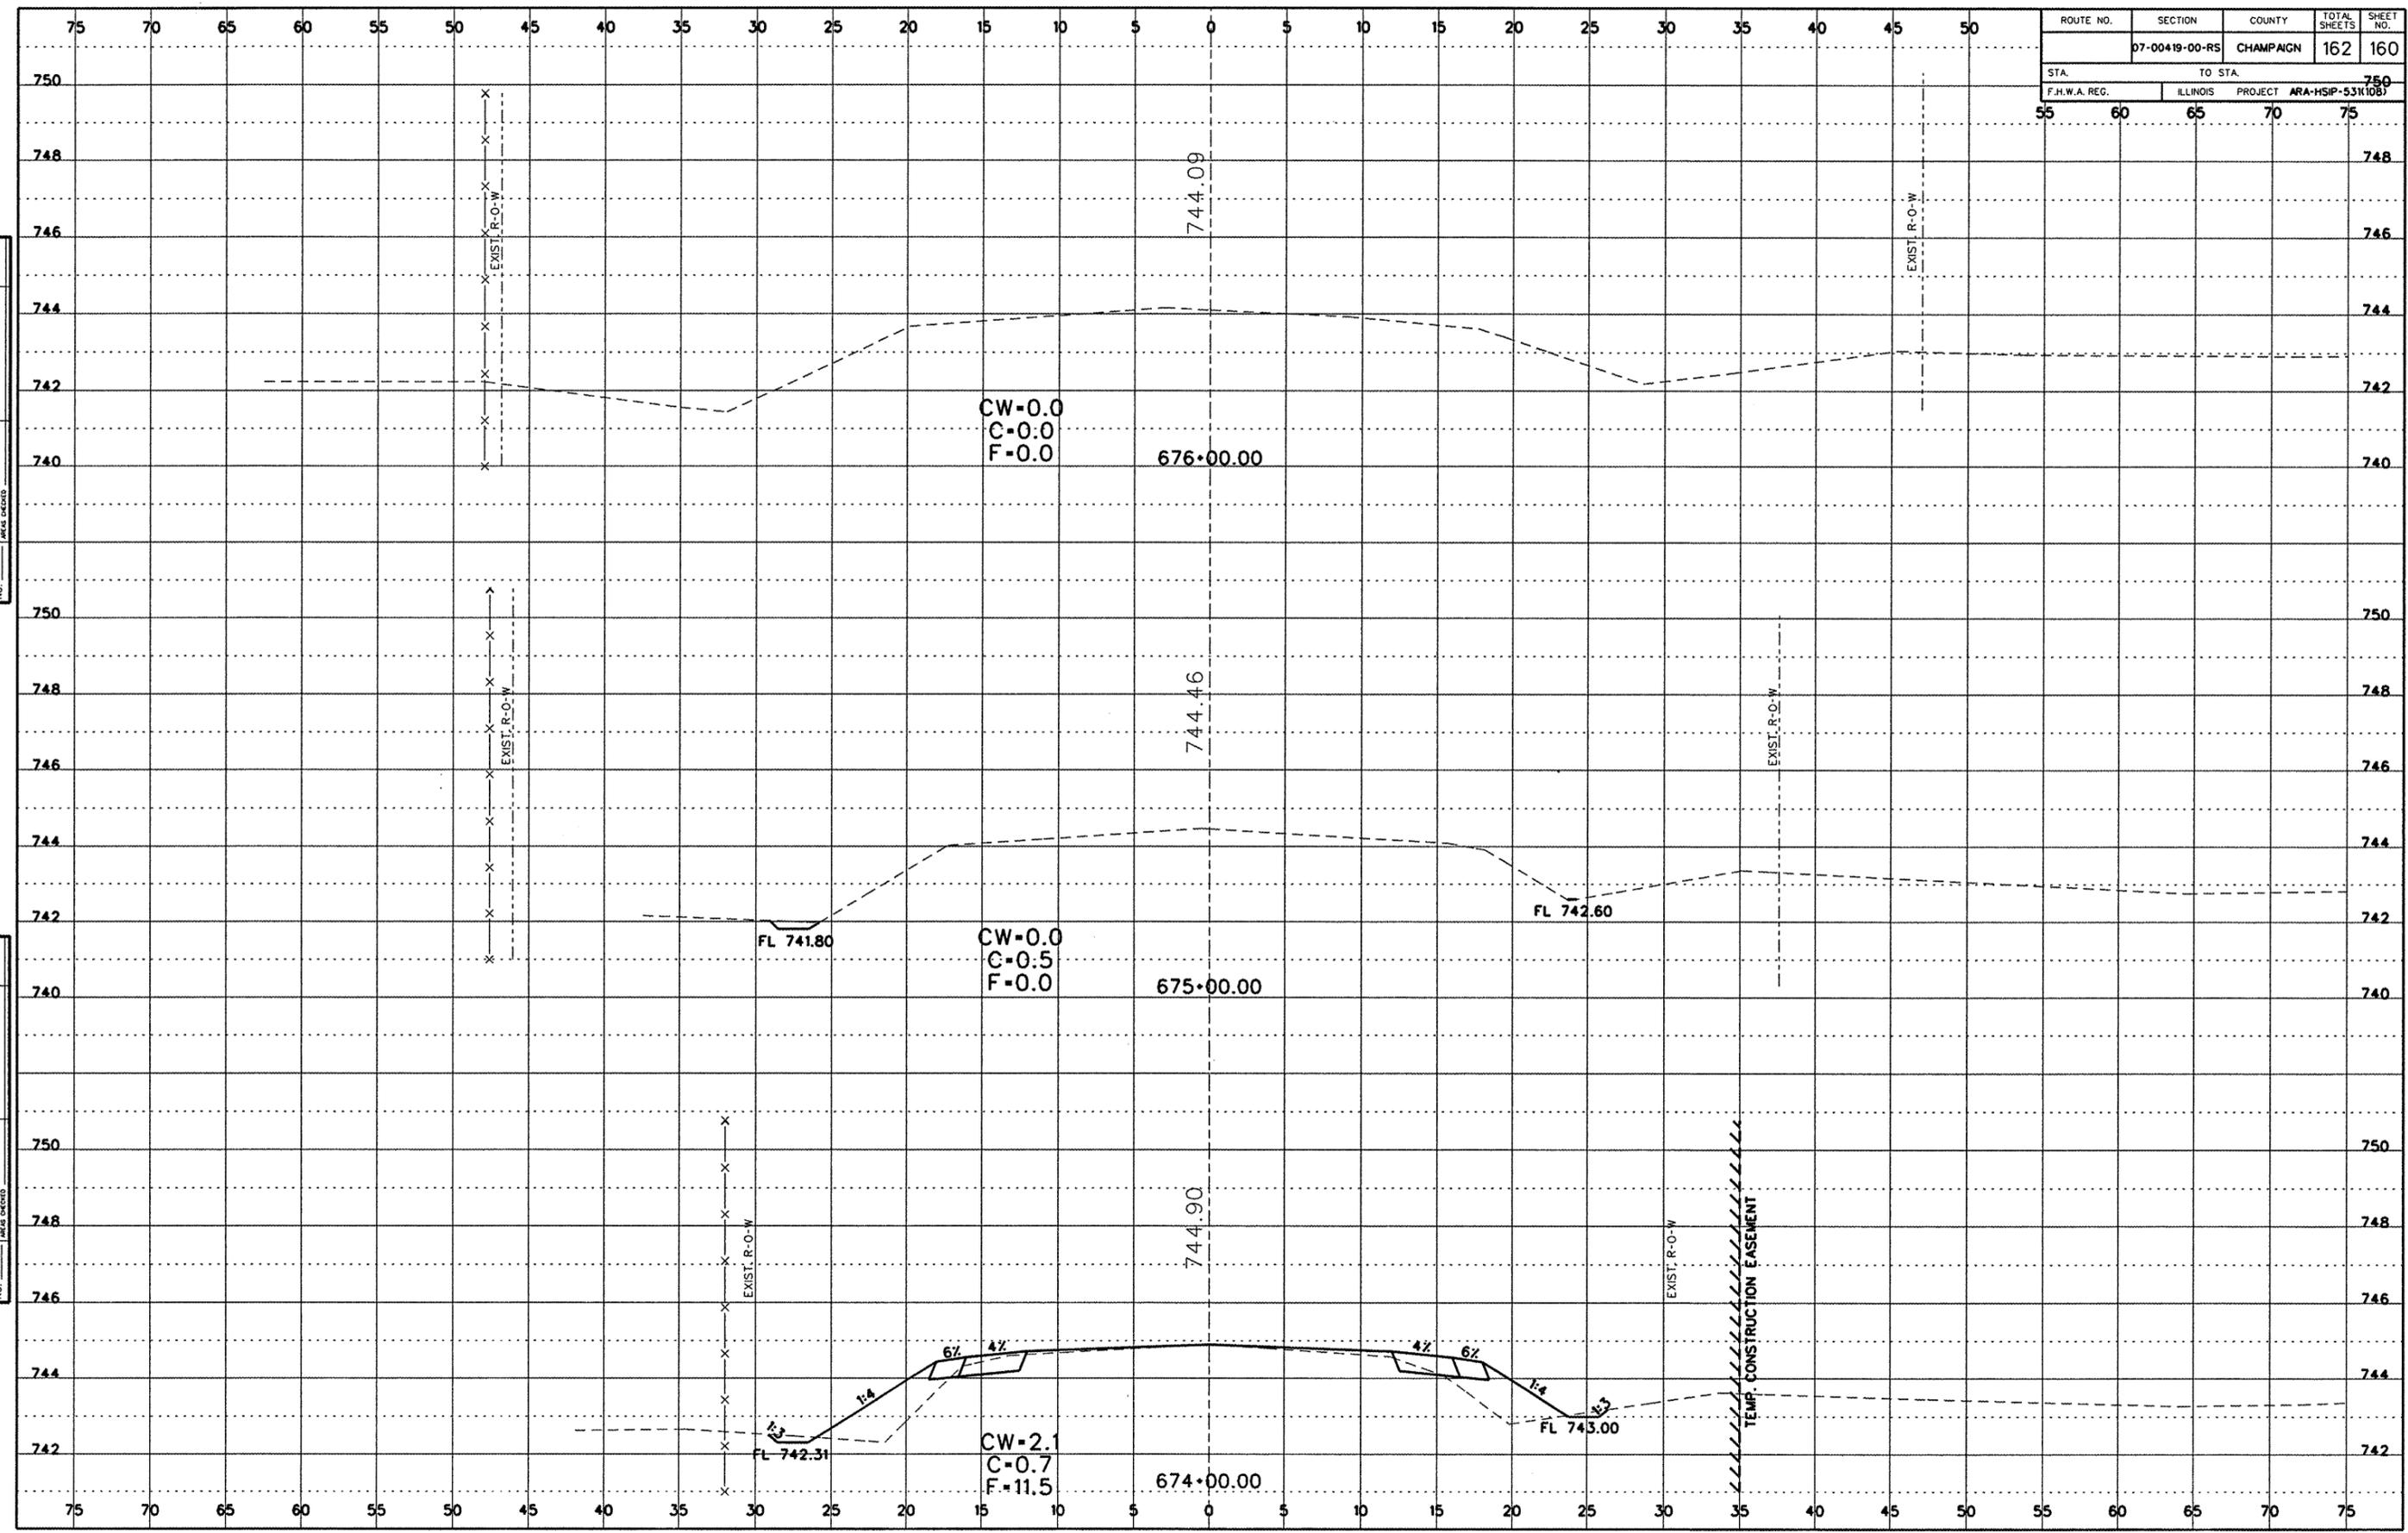

Cross Section Sheets (600E to Rt45).dgn 7/20/2009 11:36:27 AM