


F.A.P. SITE	SECTION	COUNTY	TOTAL SHEETS	SHEET NO.
609	***	ST. CLAIR	350	227
STA. 111+00.00		TO STA. 112+00.00		
FED. ROAD DIST. NO.		ILLINOIS FED. AID PROJECT		
*** 76RS-3, 76-2BR-21				

DATE	BY
SURVEYED	PLOTTED
NO. _____	NO. _____
NOTE BOOK	AREAS CHECKED
NO. _____	NO. _____

DATE	BY
ORIGINAL SURVEY	PLOTTED
NO. _____	NO. _____
NOTE BOOK	AREAS CHECKED
NO. _____	NO. _____

PLOT DATE = 8/7/2008 4:28:43 PM
 FILE NAME = J:\2007\DRAWINGS\XSSH163A.VB
 PLOT SCALE = 5/8" = 1' IN.
 MODEL = Default
 OPERATOR = mbrks

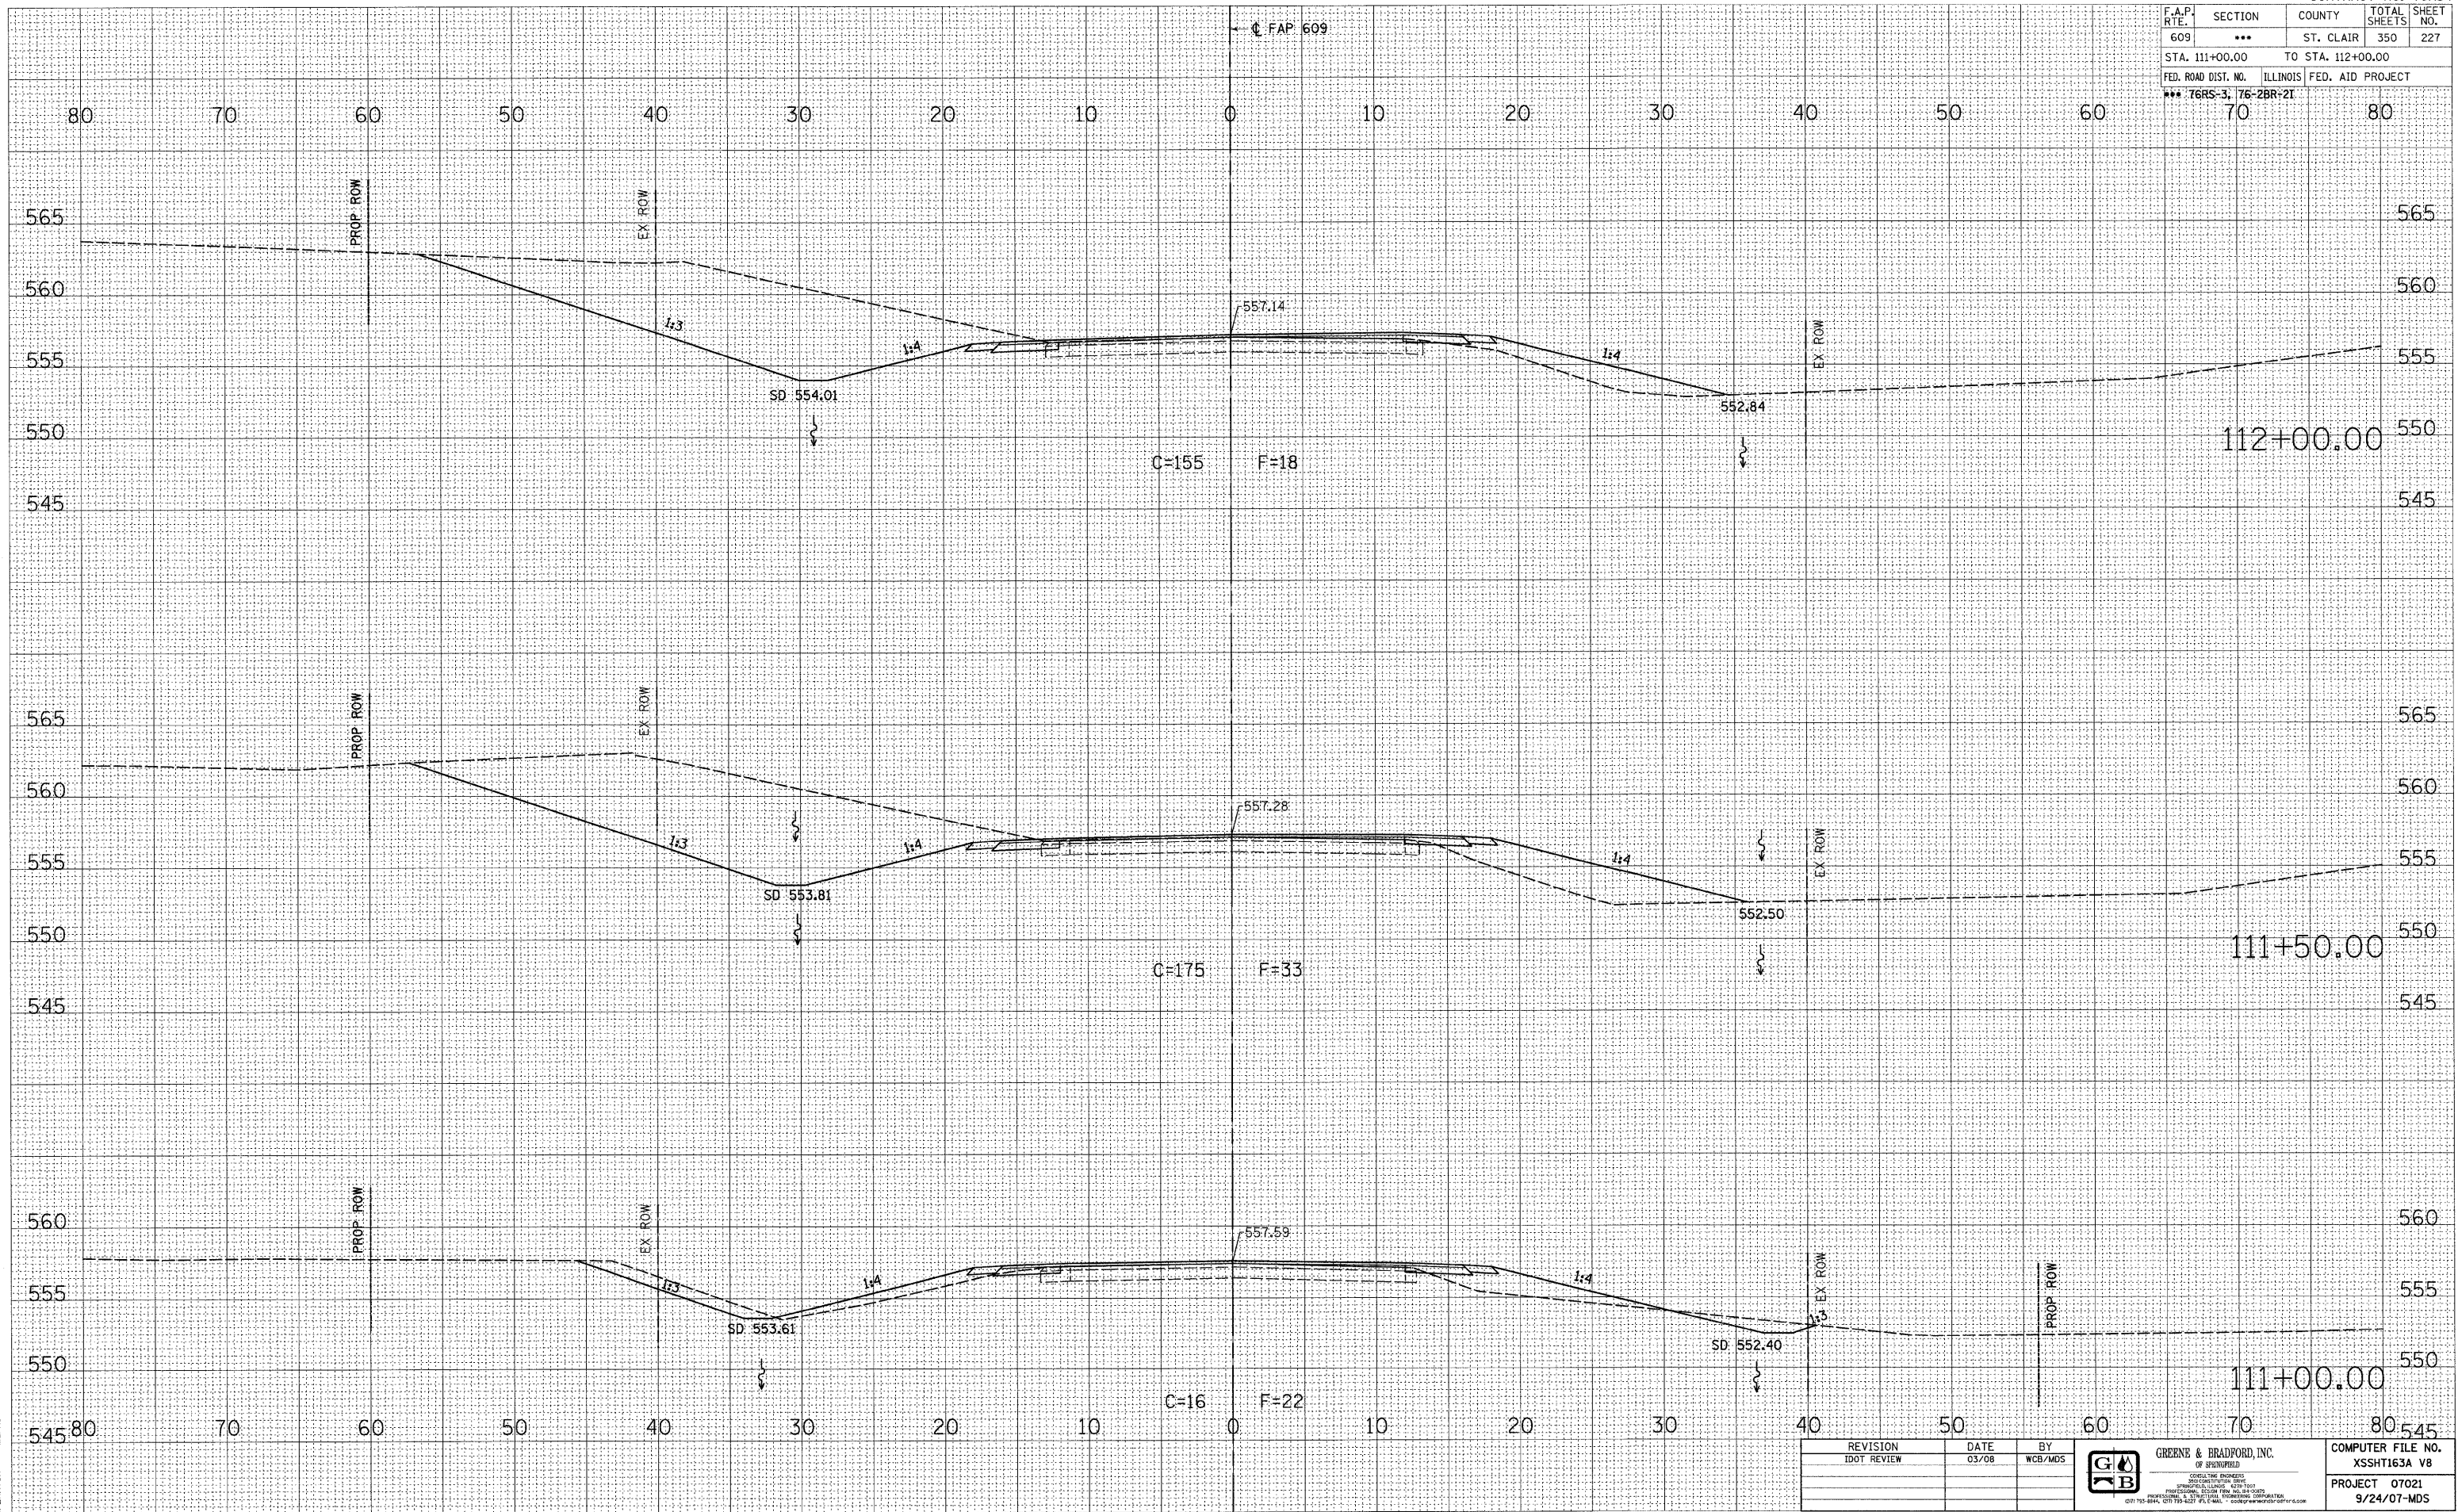

REVISION	DATE	BY
IDOT REVIEW	03/08	WCB/MDS

GREENE & BRADFORD, INC.
 OF SPRINGFIELD
 CONSULTING ENGINEERS
 2000 CONVENT ROAD, SUITE 101
 SPRINGFIELD, ILLINOIS 62761-1001
 PROFESSIONAL ENGINEERING REGISTRATION NO. 000000000
 TEL: 217-824-4444, FAX: 217-822-4444, E-MAIL: gbr@gbinc.com

COMPUTER FILE NO. XSSH163A VB
PROJECT 07021 9/24/07-MDS

**MAINLINE CROSS SECTIONS - FAP 609 (IL RTE. 163) ST. CLAIR COUNTY
 STA. 111+00.00 TO STA. 112+00.00**