


TYPICAL DETAIL OF RURAL PRIVATE AND COMMERCIAL ENTRANCES ADJACENT TO PROPOSED BITUMINOUS SHOULDERS (AGGREGATE OR EARTH)

ALLOWABLE ENTRANCE WIDTHS:

	PRIVATE	COMMERCIAL
MIN.	3.6 m (12')	7.3 m (24')
MAX.	7.3 m (24')	10.7 m (35')

THE ALLOWABLE ENTRANCE WIDTHS SHALL BE INTERPRETED TO BE THE WIDTHS AT THE COMPLETED RADIUS, WHICH MAY BE LOCATED BEHIND THE EXISTING R.O.W. LINE.


** MIN. SLOPE = 1%
MAX. SLOPE = 12%

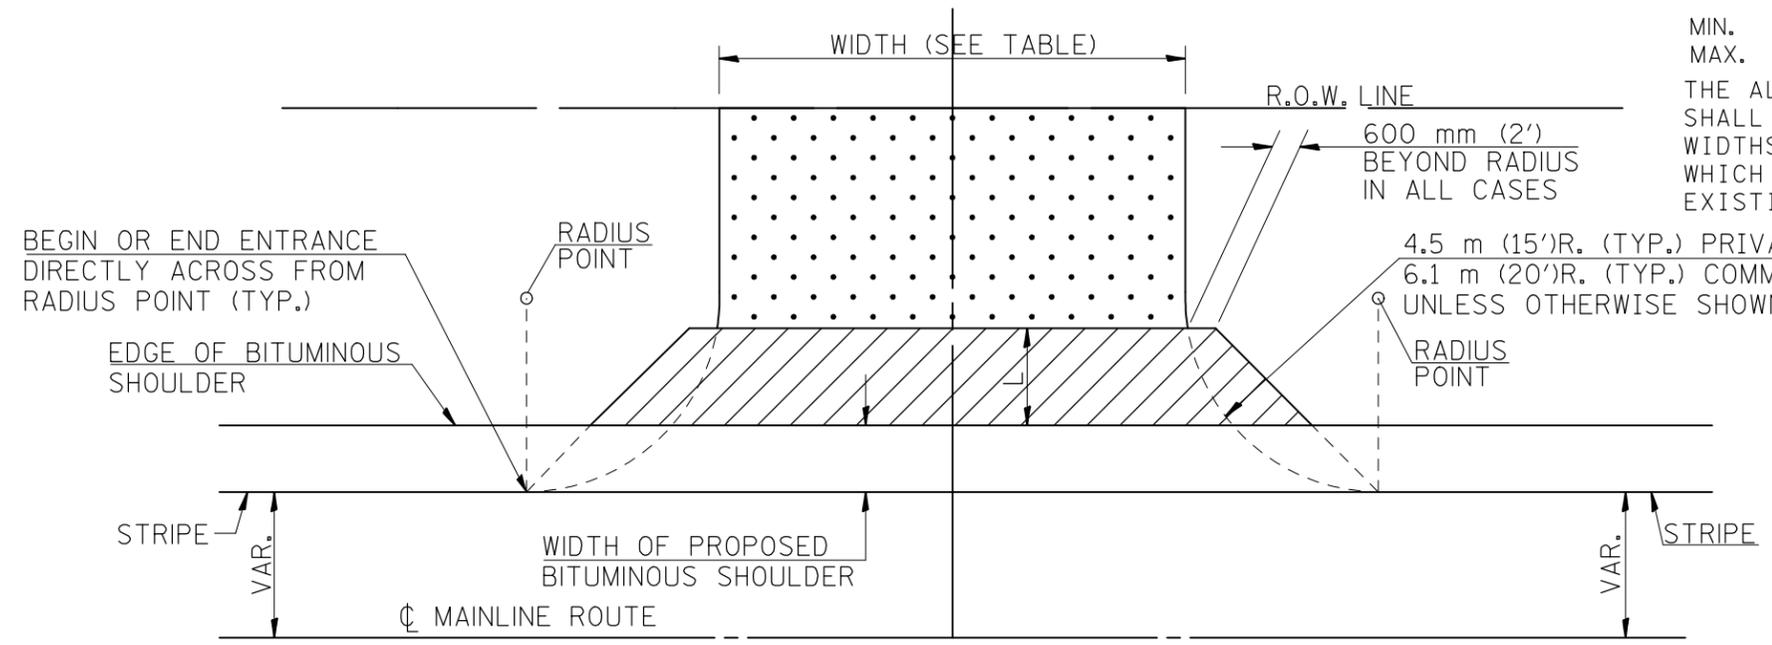

PLAN

GENERAL NOTES

1. THE EXISTING SURFACE SHALL BE PREPARED IN ACCORDANCE WITH SECTION 408 OF THE STANDARD SPECIFICATIONS.
2. AGGREGATE BASE COURSE, TYPE B OF THE THICKNESS SPECIFIED IN THE PLANS 150 mm (6") MIN. SHALL BE USED WHERE IN THE OPINION OF THE ENGINEER THERE IS NOT SUFFICIENT BASE MATERIAL FOR THE PROPOSED ENTRANCES. THIS MATERIAL SHALL GENERALLY BE USED TO WIDEN ANY EXISTING RETURN OR TO CONSTRUCT NEW ENTRANCES WHERE NONE NOW EXISTS.
3. THE AGGREGATE BASE COURSE SHALL BE CONSTRUCTED 0.3 m (1') WIDER THAN THE SURFACE DIMENSIONS AS SHOWN ABOVE.
4. ANY NECESSARY WORK BEHIND THE INCIDENTAL BITUMINOUS SURFACING SHALL BE AS SHOWN IN THE PLANS AND/OR AS DIRECTED BY THE ENGINEER.
5. ENTRANCE SIDESLOPES SHALL BE CONSTRUCTED TO 1:4 SLOPES UNLESS OTHERWISE SHOWN.

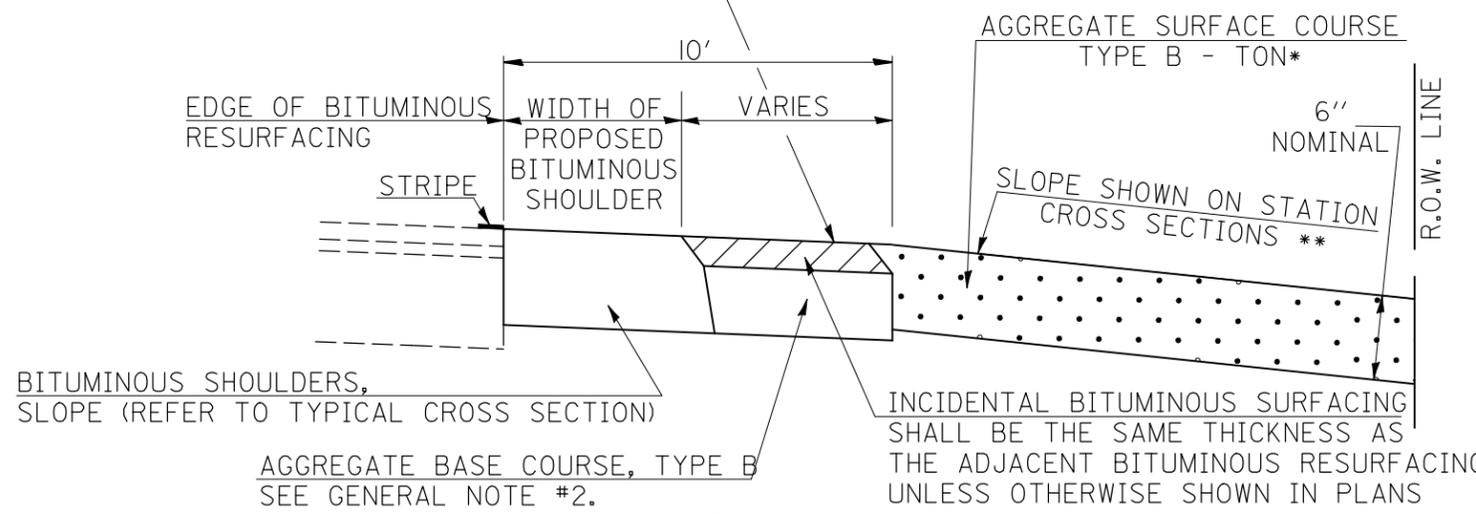

PROFILE

* EARTH EXCAVATION REQUIRED FOR THE CONSTRUCTION OF THE AGGREGATE SURFACE COURSE SHALL BE INCLUDED IN THE COST OF AGGREGATE SURFACE COURSE.

REVISIONS	
NAME	DATE

ILLINOIS DEPARTMENT OF TRANSPORTATION
TYPICAL DETAIL OF RURAL PRIVATE AND COMMERCIAL ENTRANCES
SCALE: VERT. 1"=4'
HORIZ. 1"=10'
DATE: 11/24/03
DRAWN BY: JJO
CHECKED BY: PJM