


**STAGE II CONSTRUCTION**

**STAGE II CONSTRUCTION**

The following construction items will be performed within the limits of Stage II Construction:

1. Drill and cast drilled shafts for abutments and piers as shown in Foundation Layout.
2. Construct remaining portions of abutments, piers and soil retention systems.
3. Erect Girders 1 through 7.
4. Remove temporary bridge during girder erection and deck construction.
5. Construct reinforced concrete deck, sidewalk, parapet, railing, decorative fence and approach slab.
6. Perform bridge deck grooving for the bridge deck.
7. Utilities will be relocated to final locations.
8. Apply protective coat for the bridge deck and top and inside faces of parapets.
9. Place temporary pavement markings on the top of deck for staged traffic.

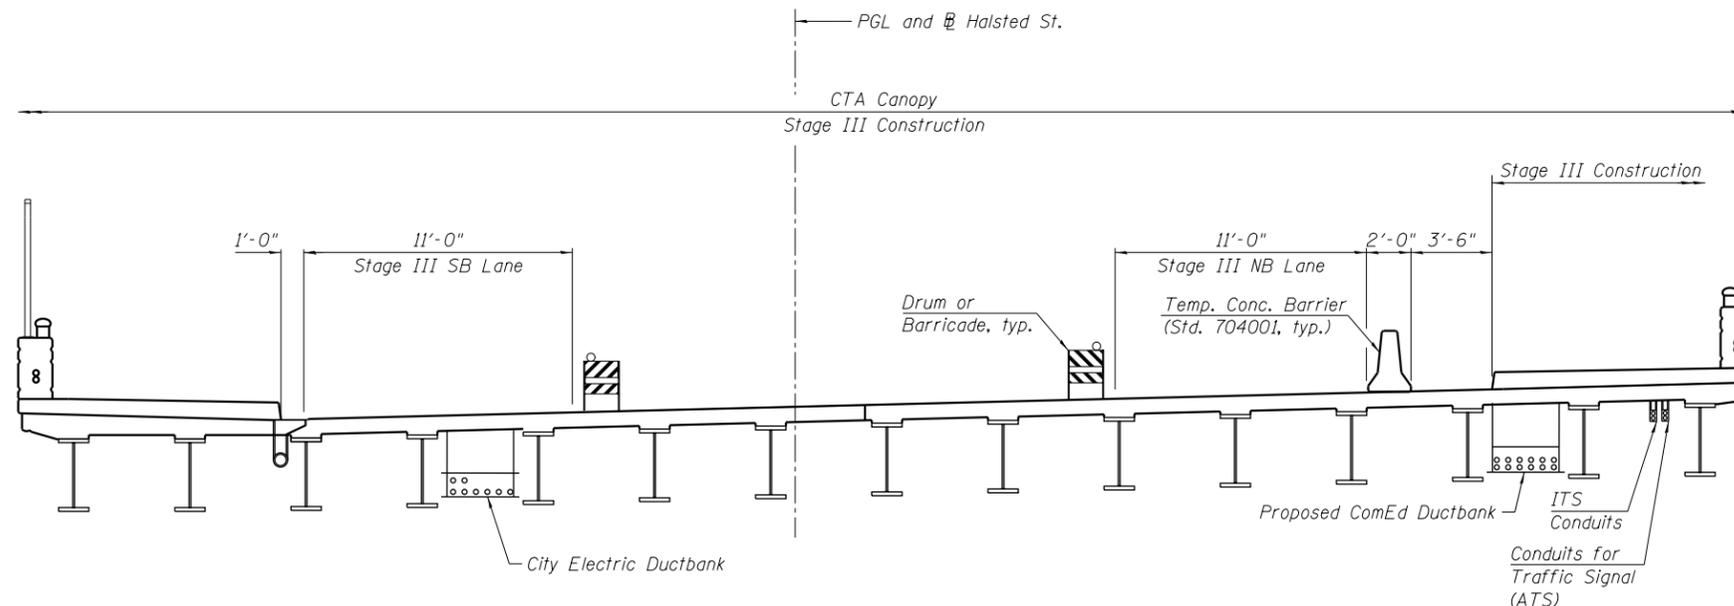

**STAGE III CONSTRUCTION**

**STAGE III CONSTRUCTION**

The following construction items will be performed within the limits of Stage III Construction:

1. Install temporary concrete barriers as shown to locate construction work area on the Stage III Construction.
2. Construct east sidewalk, parapet, railing, and decorative fence.
3. Apply protective coat for top and inside faces of east sidewalk and parapet.
4. Erect CTA canopy.

Notes:  
 All staging cross sections are looking North.  
 For quantity of Temporary Concrete Barrier, see roadway plans.  
 Stage removal and stage construction lines are different for the superstructure and substructure.  
 Place conduits below diaphragm.

5/14/13 PM 0161716-60W26-S010-Staging\_Details2.dgn



USER NAME = jlvuorenmaa	DESIGNED - KAH	REVISED
	CHECKED - MDS	REVISED
PLOT SCALE = 4:0 " / in.	DRAWN - RLS	REVISED
PLOT DATE = 8/18/2013	CHECKED - KAH	REVISED

**STATE OF ILLINOIS  
 DEPARTMENT OF TRANSPORTATION**

**STAGE CONSTRUCTION DETAILS 2  
 STRUCTURE NO. 016-1716**

SHEET NO. S2-10 OF S2-81 SHEETS

F.A.U. RTE.	SECTION	COUNTY	TOTAL SHEETS	SHEET NO.
3730	2013-008R	COOK	559	370
CONTRACT NO.			60W26	
ILLINOIS FED. AID PROJECT				