




4:33:35 PM 01/17/16-60W26-S054-Abutment-SouthDetails2.dgn

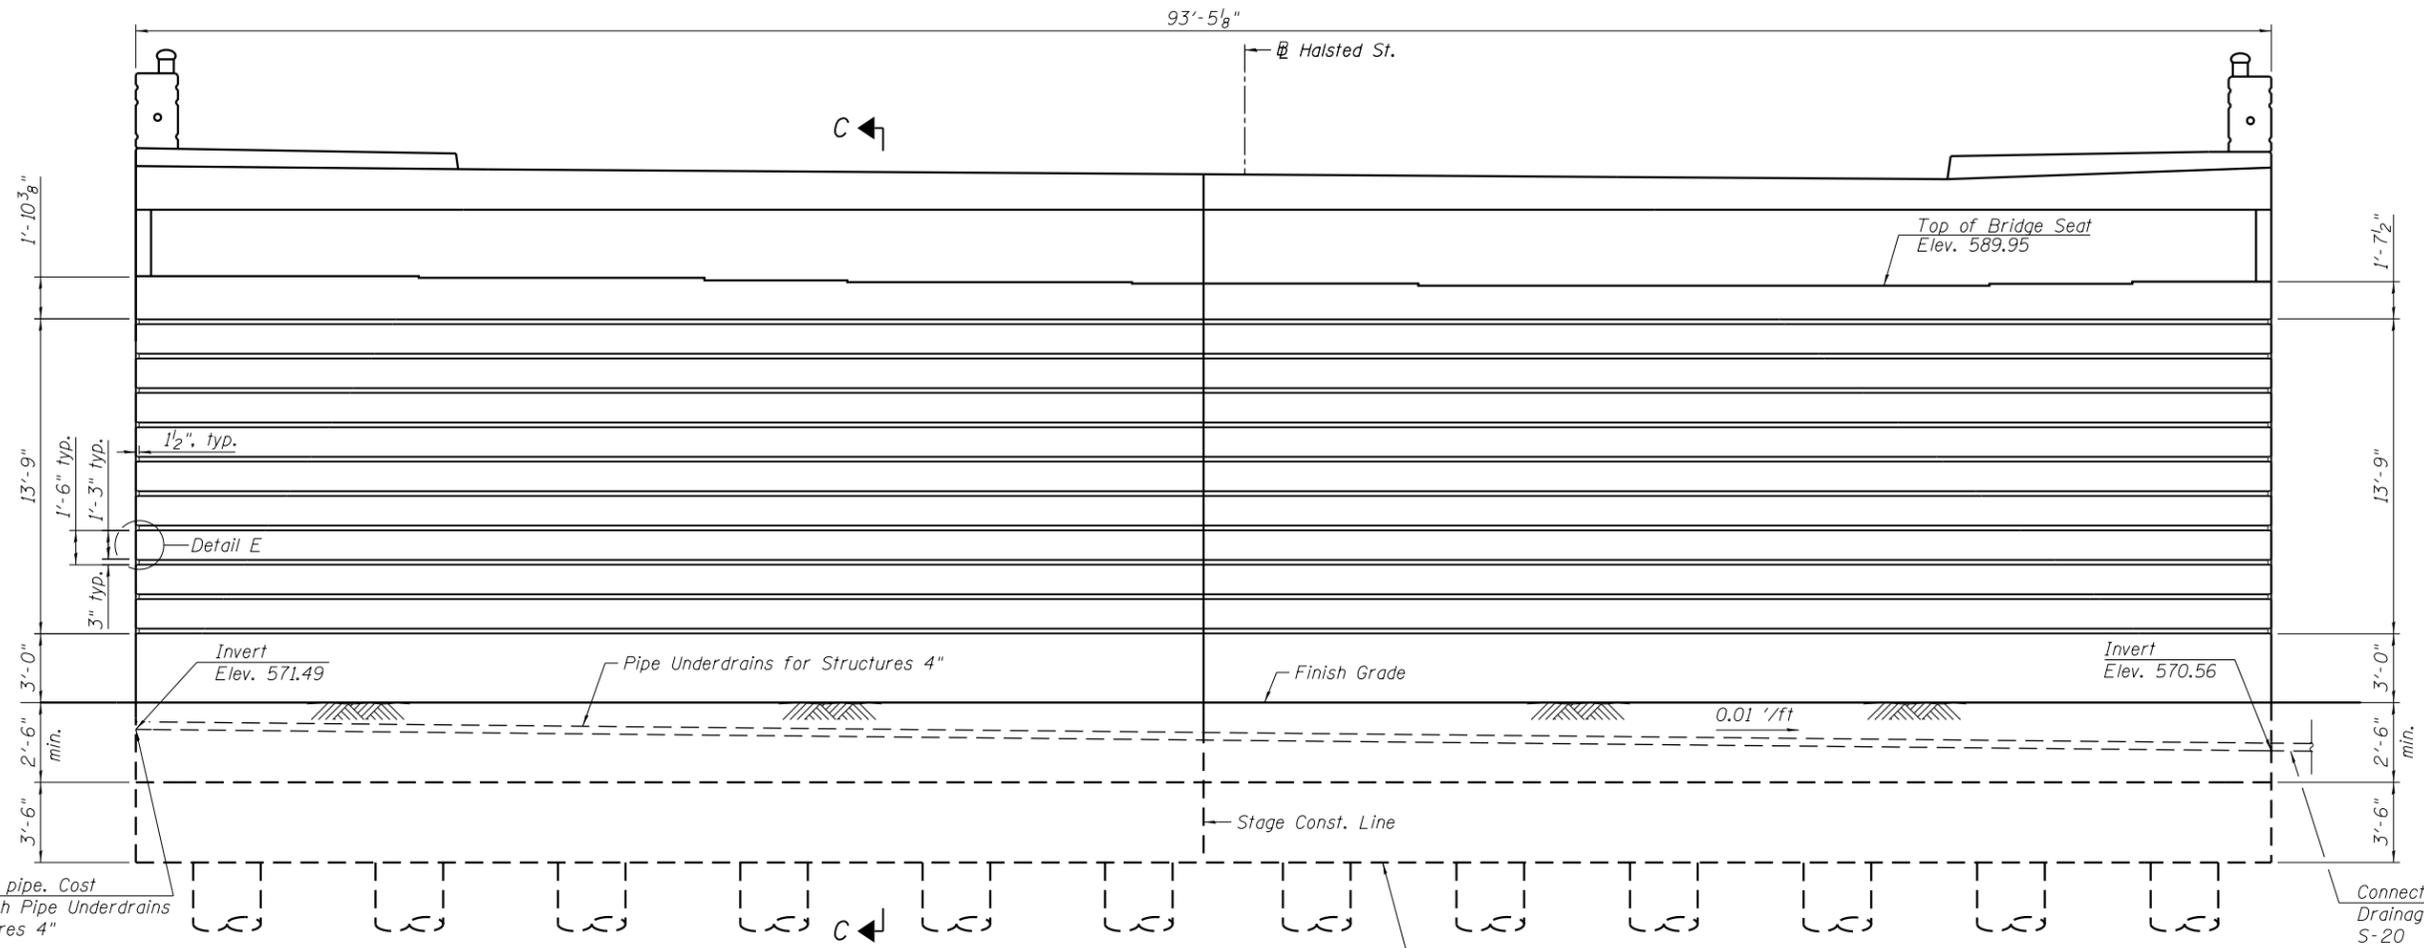


SOUTH ABUTMENT ELEVATION - ARCHITECTURAL DETAILS
(Looking South)

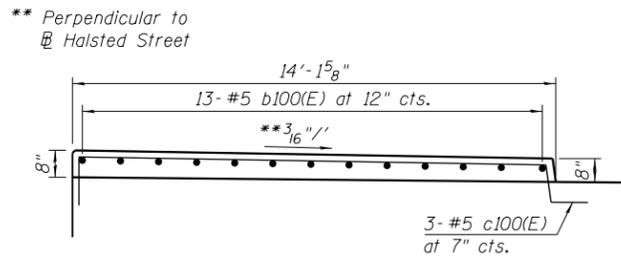


SIDEWALK DETAIL
(East sidewalk shown, West sidewalk similar, opp. hand)

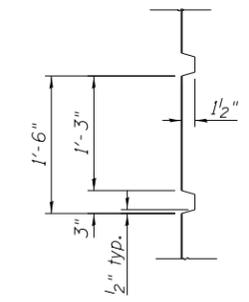


DETAIL E
(Typical Reveal Detail)

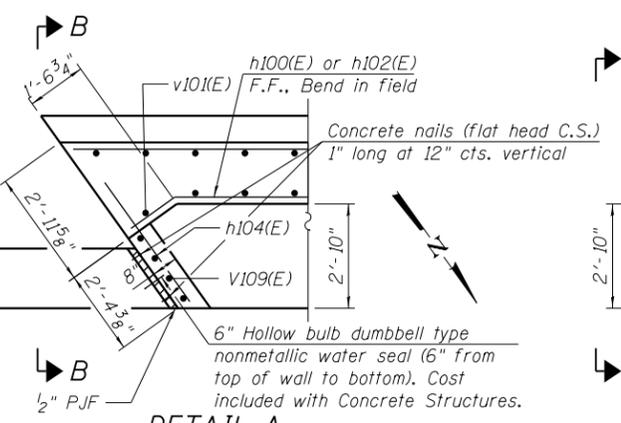


DETAIL A
(East Wall)

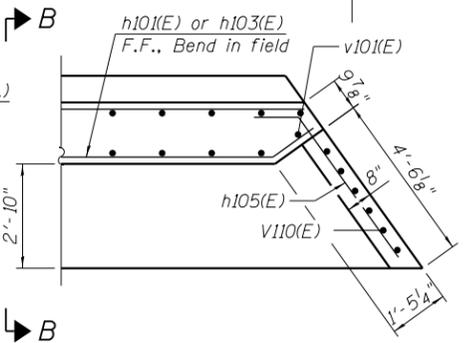

DETAIL D
(West Wall)

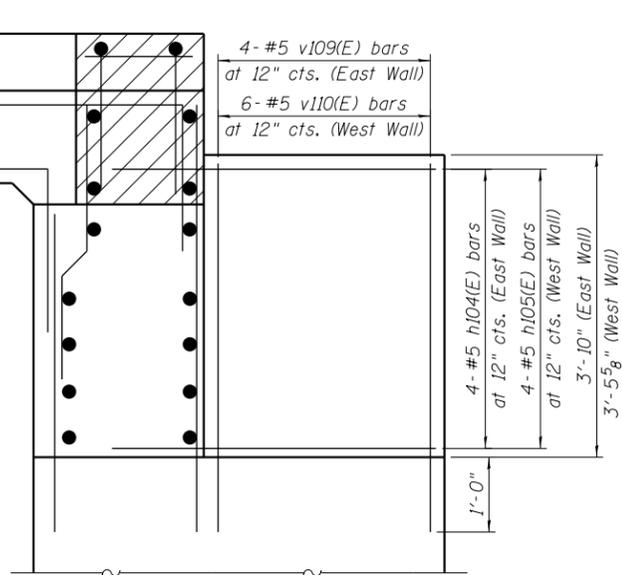

SECTION B-B

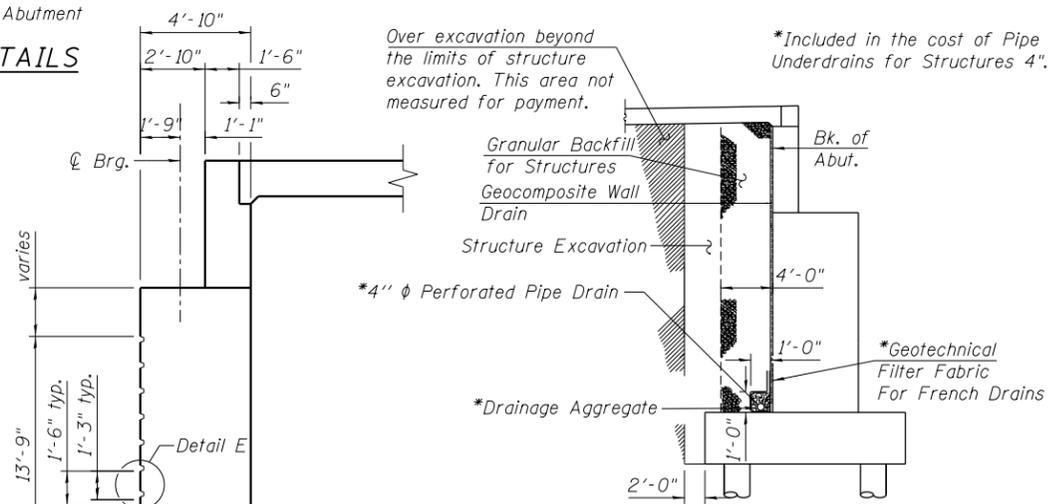

SECTION THRU ABUTMENT

All drainage system components shall extend to the end of the Southwest Soil Retention System to the West and to Retaining Wall 13 to the East. An outlet pipe shall extend from the West end of the Southwest Soil Retention System to drain into proposed drainage structure S-20.

BILL OF MATERIAL

Item	Unit	Total
Pipe Underdrains for Structures 4"	Foot	151

STATE OF ILLINOIS
DEPARTMENT OF TRANSPORTATION

SOUTH ABUTMENT DETAILS 2
STRUCTURE NO. 016-1716

SHEET NO. S2-54 OF S2-81 SHEETS

F.A.U. RTE.	SECTION	COUNTY	TOTAL SHEETS	SHEET NO.
3730	2013-008R	COOK	559	414
CONTRACT NO.			60W26	
ILLINOIS FED. AID PROJECT				



USER NAME = rlschultz	DESIGNED - JRM	REVISED
PLOT SCALE = 0:1.0000 ' / in.	CHECKED - MDS	REVISED
PLOT DATE = 9/15/2013	DRAWN - RLS	REVISED
	CHECKED - MDS	REVISED