


DATE	
BY	
SURVEYED	
PLOTTED	
TEMPLATE	
AREAS	
CHECKED	
NO.	

DATE	
BY	
SURVEYED	
PLOTTED	
TEMPLATE	
AREAS	
CHECKED	
NO.	

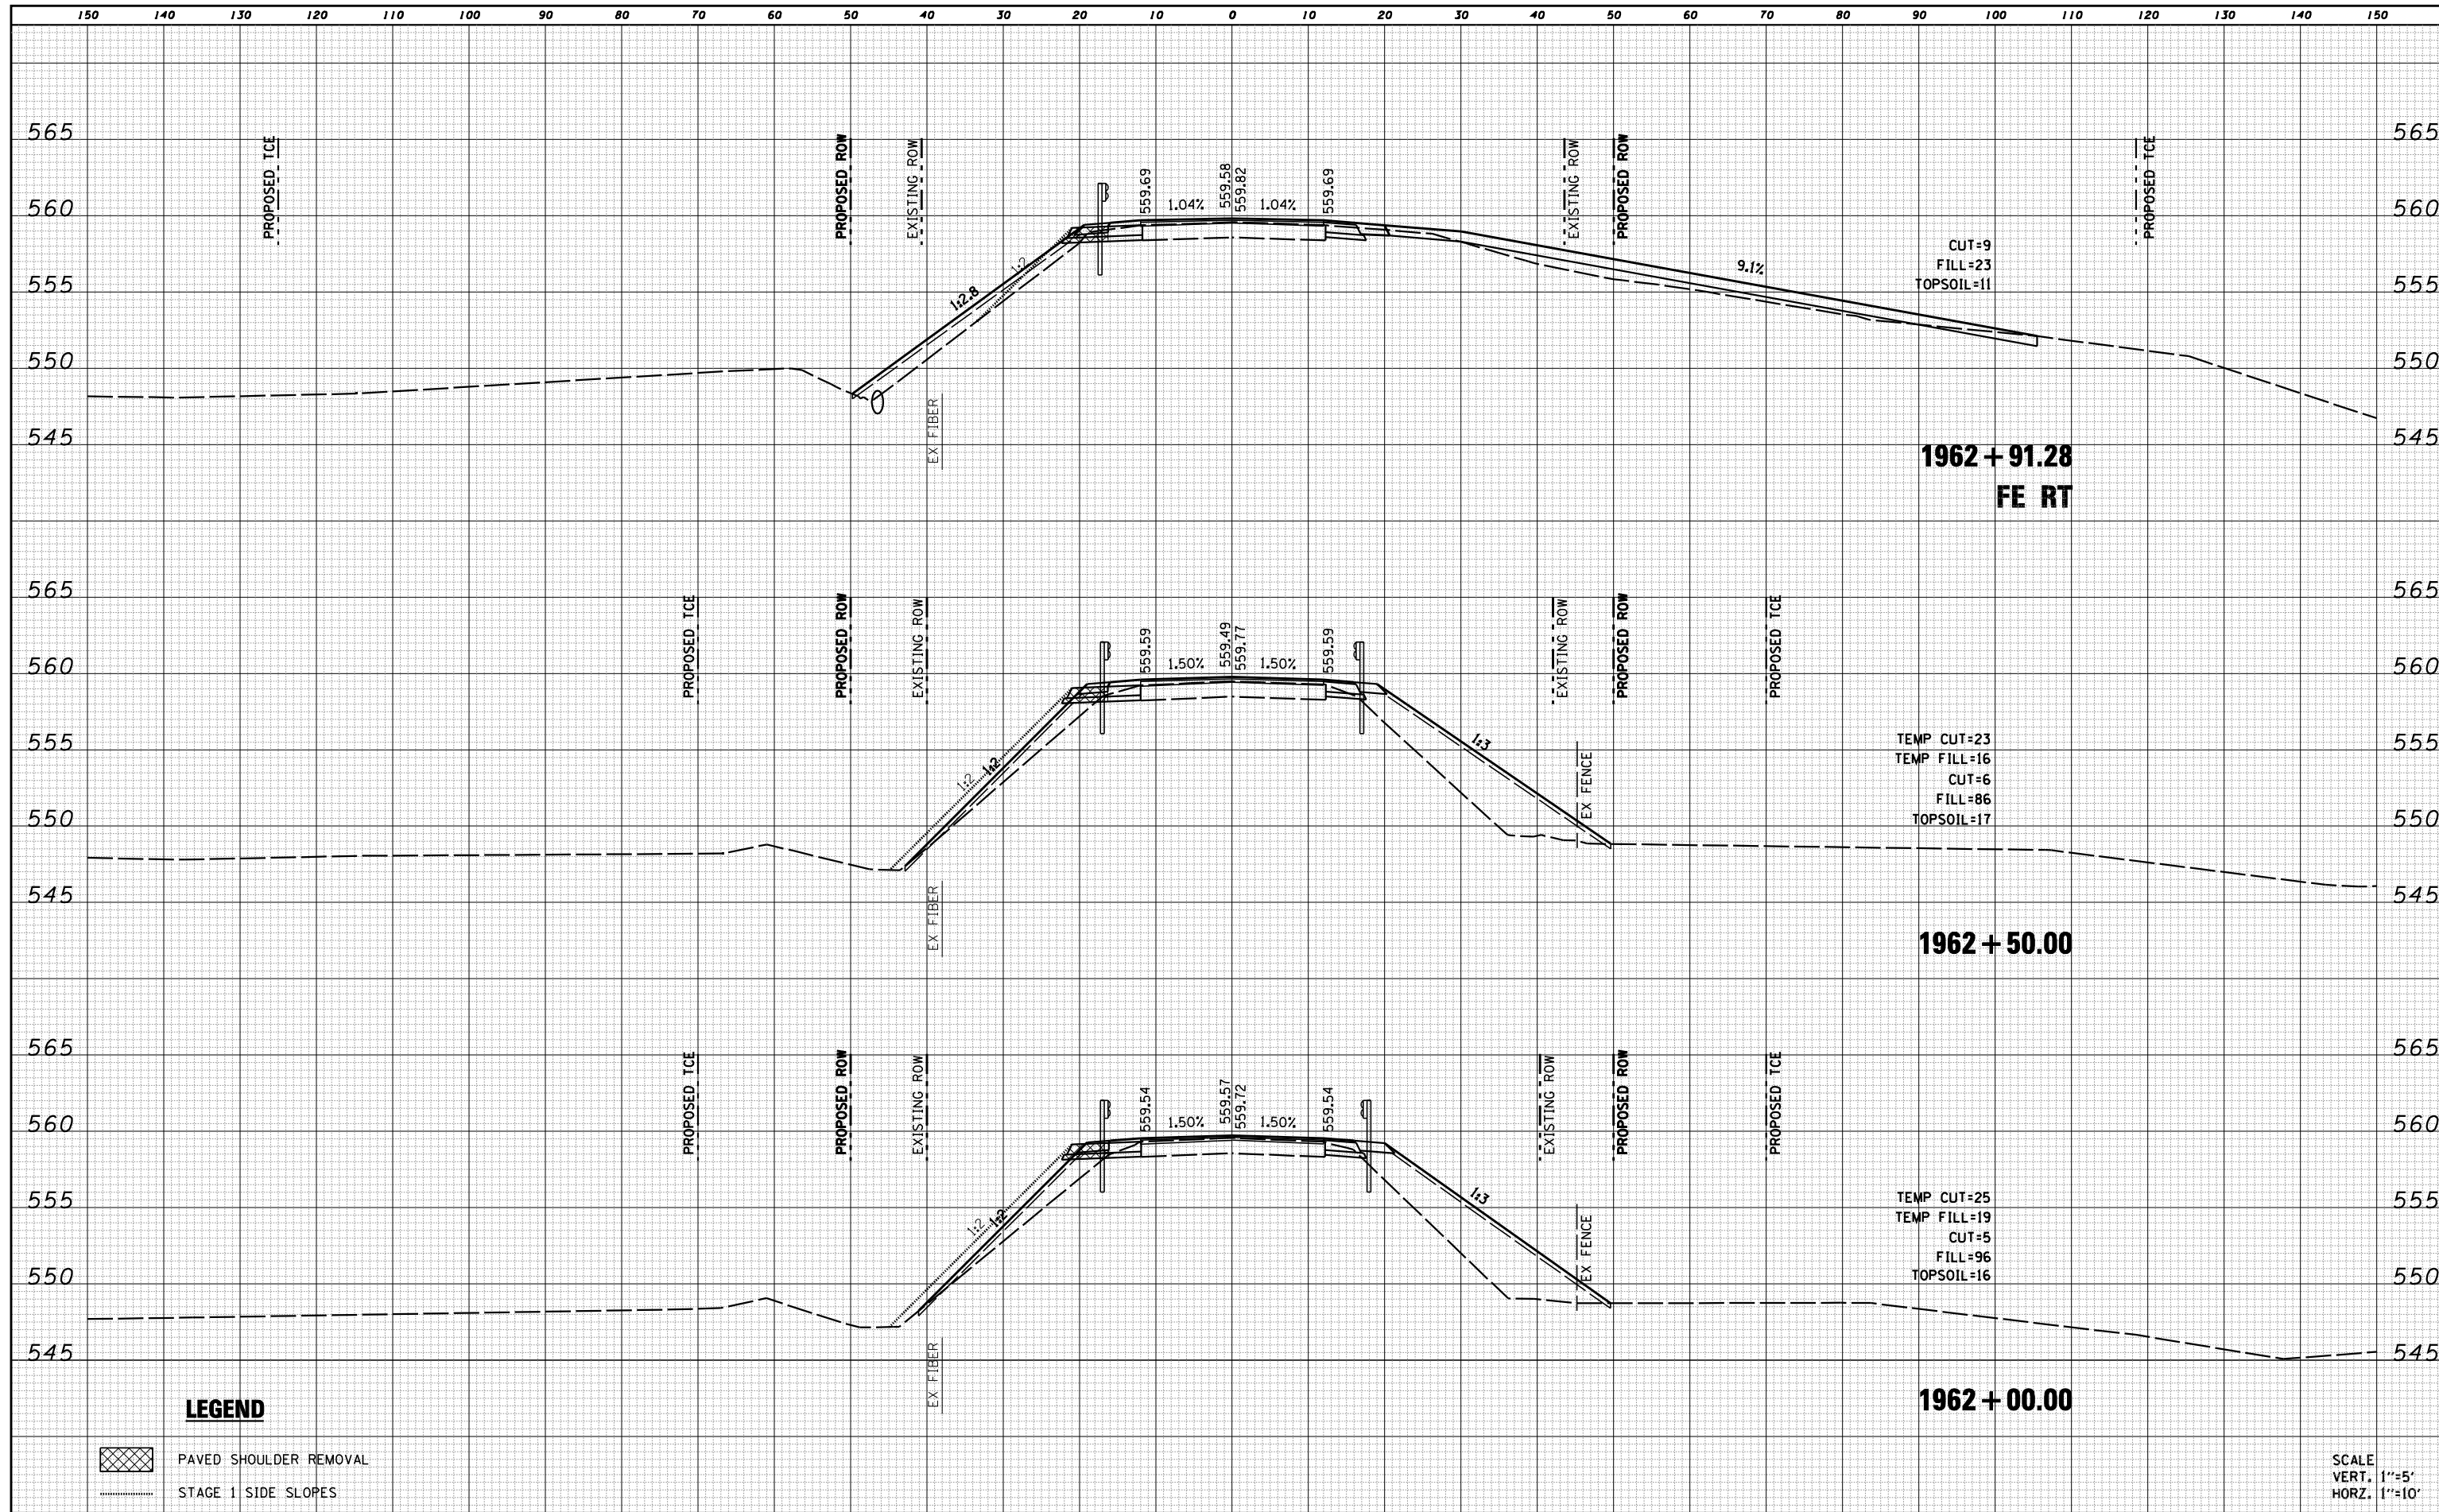

LEGEND

- PAVED SHOULDER REMOVAL
- STAGE 1 SIDE SLOPES

SCALE
VERT. 1"=5'
HORZ. 1"=10'

FILE NAME = D468759-shr-xssht.dgn

USER NAME = default	DESIGNED - RGV	REVISED -
PLOT TIME = 8:56:15 AM	DRAWN - RGV	REVISED -
PLOT SCALE = 20.0000' / IN.	CHECKED - BPS	REVISED -
PLOT DATE = 8/9/2013	DATE -	REVISED -

**STATE OF ILLINOIS
DEPARTMENT OF TRANSPORTATION**

CROSS SECTIONS

SCALE: SHEET 4 OF 17 SHEETS STA. 1962+00.00 TO STA. 1962+91.28

F.A.P. RTE. 626	SECTION (44-B-1) BR	COUNTY KNOX	TOTAL SHEETS 122	SHEET NO. 109
			CONTRACT NO. 68759	
ILLINOIS FED. AID PROJECT				