



LEGEND

 TO BE REMOVED

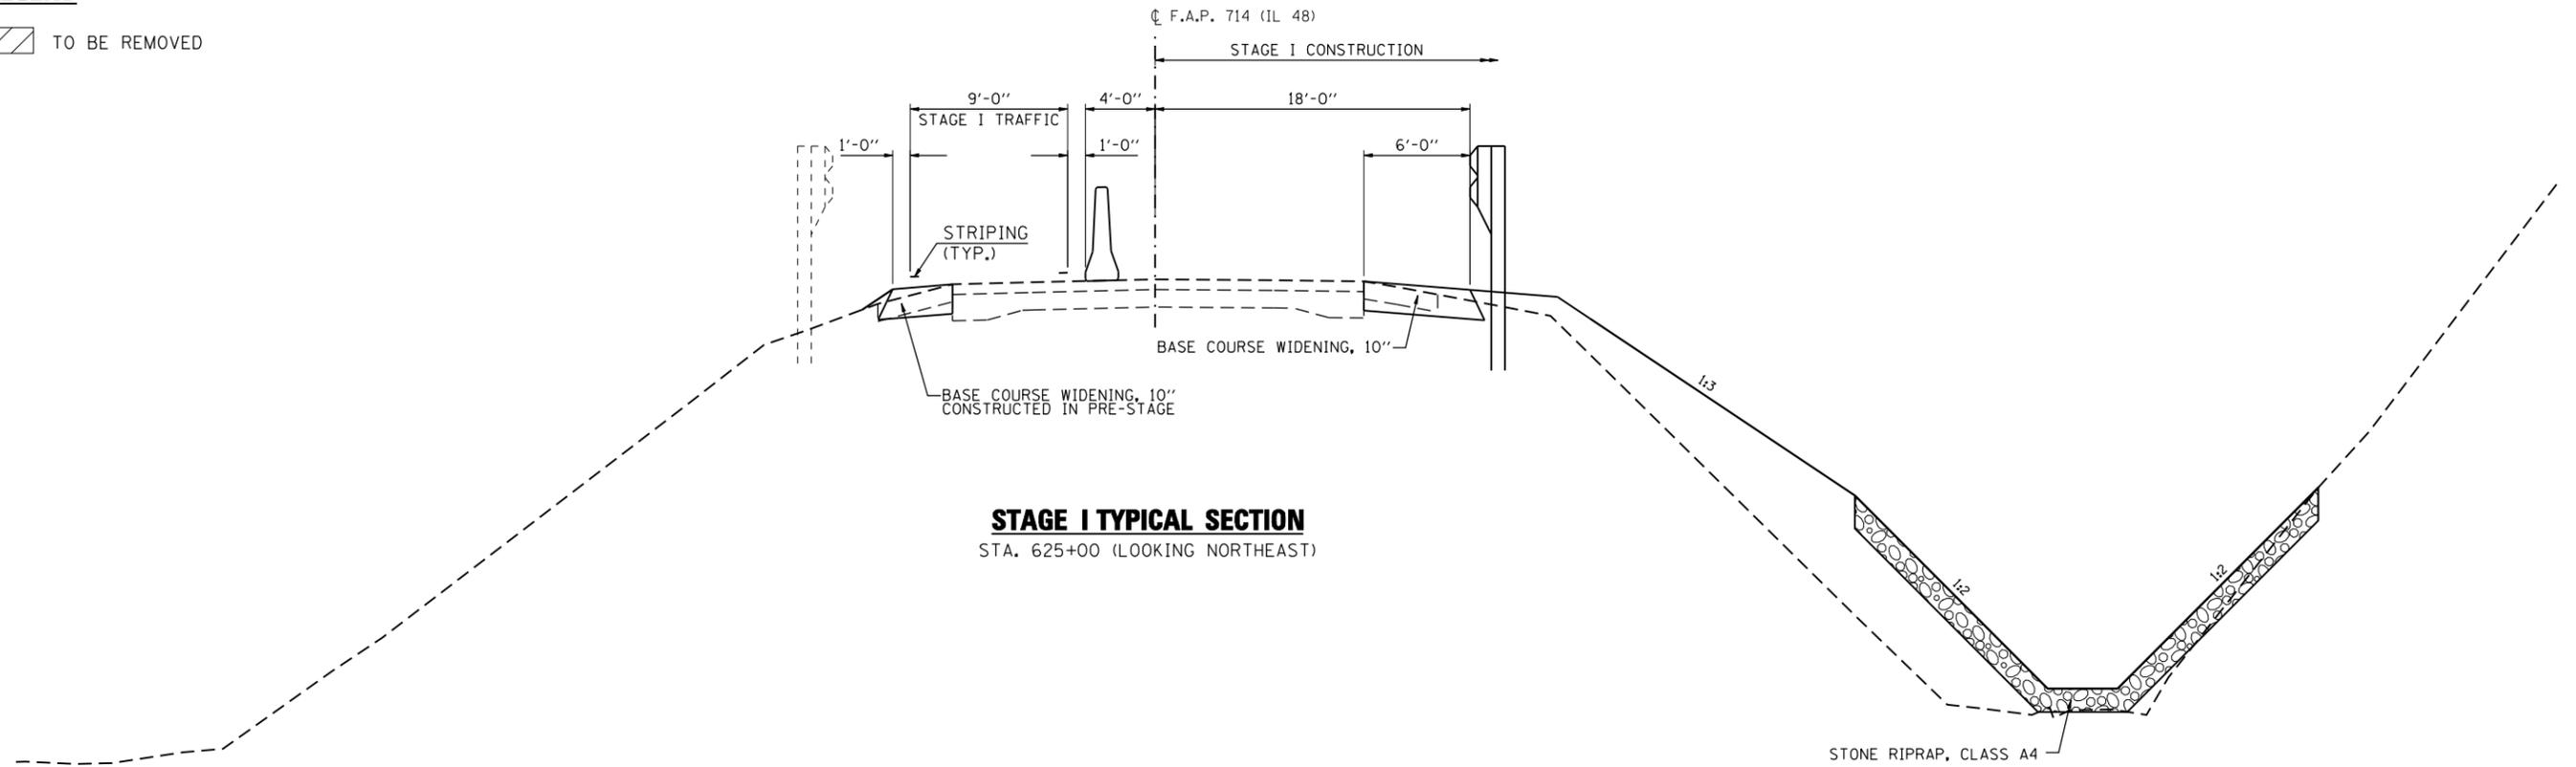

STAGE I TYPICAL SECTION
STA. 625+00 (LOOKING NORTHEAST)

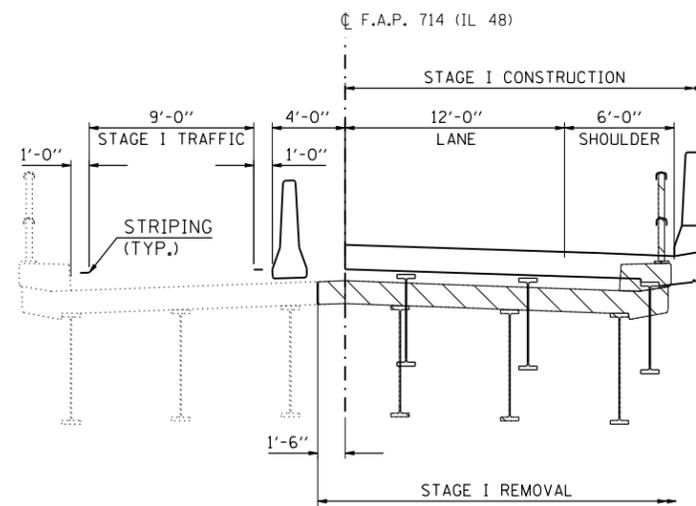

STAGE I BRIDGE TYPICAL SECTION
STA. 627+00 (LOOKING NORTHEAST)