




- LEGEND**
- WORK ZONE
  - TRAFFIC FLOW ARROW
  - TEMPORARY CONCRETE BARRIER
  - TYPE II BARRICADES
  - TYPE III BARRICADES

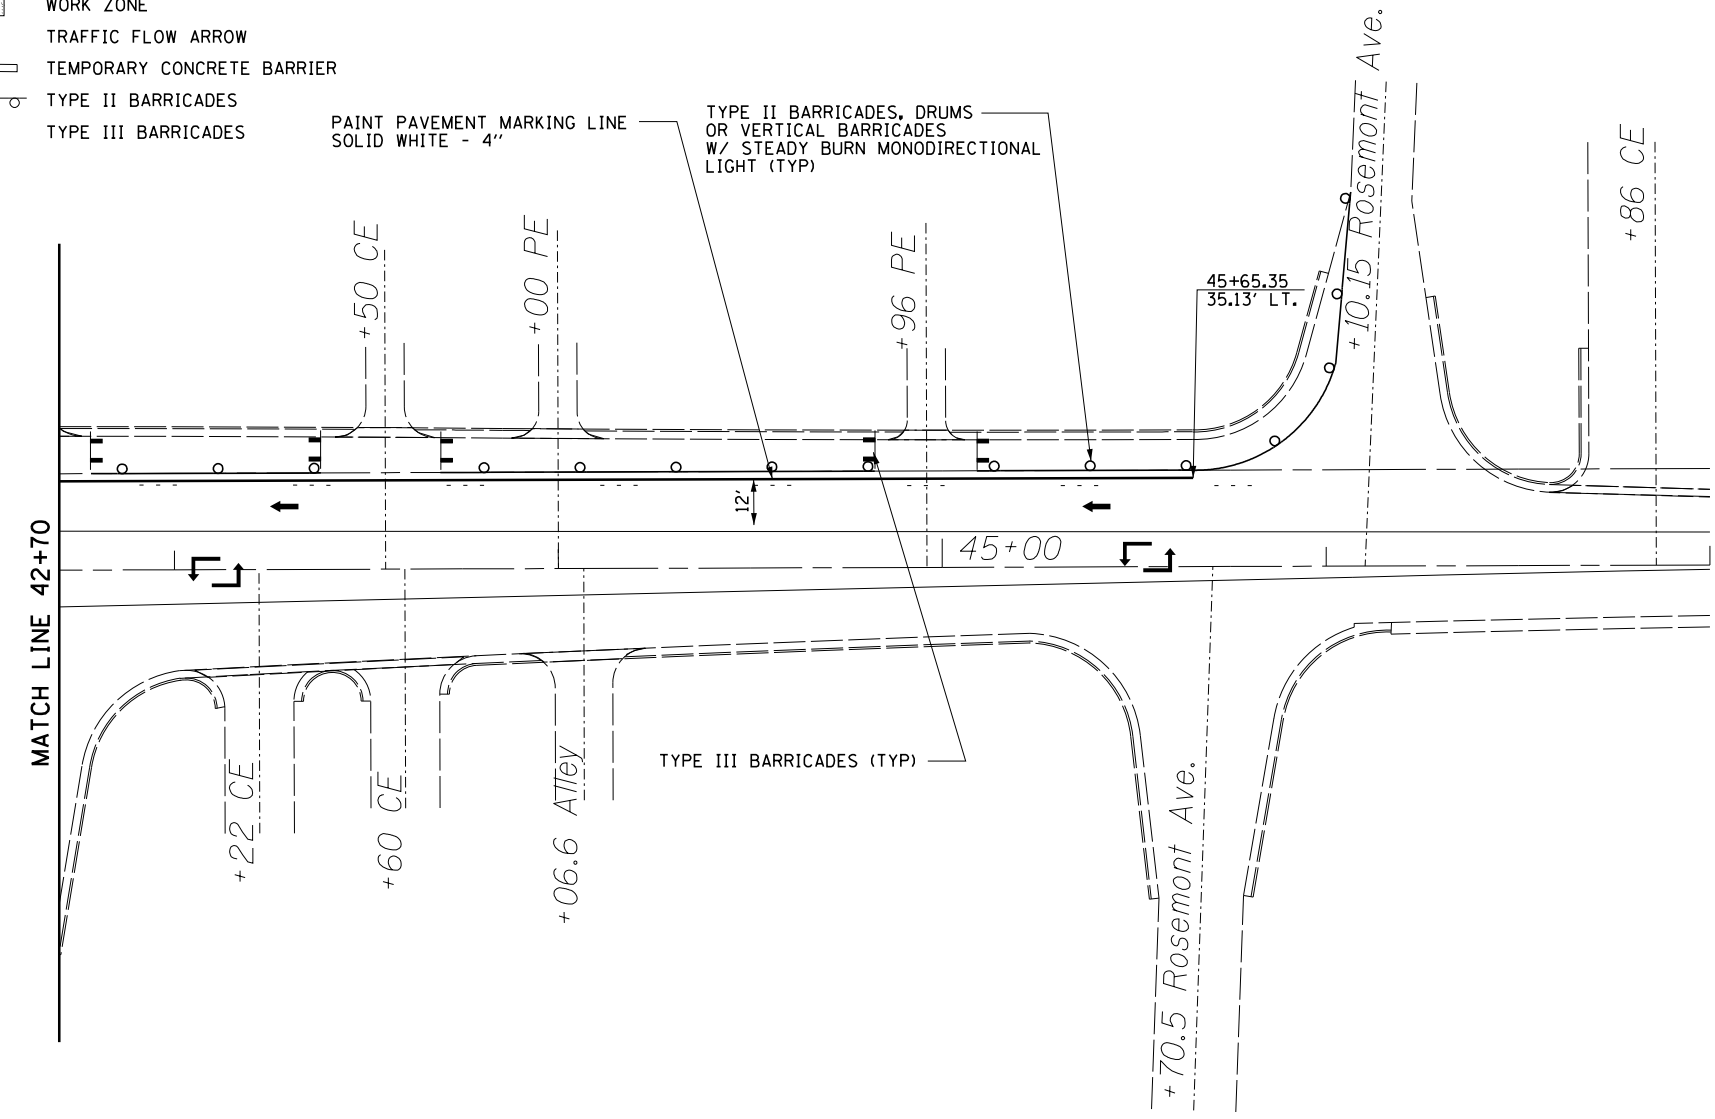

FILE NAME =	USER NAME = \$USER\$	DESIGNED - MBH	REVISED -
P:\10E2166-2\Design\Plans\0876022-sh-t-trafficcontrol-J.dgn	fficecontrol-J.dgn	CHECKED - SJH	REVISED -
	PLOT SCALE = 50.0000' / in.	DRAWN - MBH	REVISED -
	PLOT DATE = 8/14/2013	CHECKED - SJH	REVISED -

**STATE OF ILLINOIS  
DEPARTMENT OF TRANSPORTATION**

<b>TRAFFIC CONTROL PLAN - STAGE II ILL RTE 111 - STA 42+70 TO 47+00</b>	
SCALE:	STA. TO STA.
SHEET NO. 4 OF 4 SHEETS	

F.A.I. RTE.	SECTION	COUNTY	TOTAL SHEETS	SHEET NO.
64	82-3HB-1	ST. CLAIR	208	128
<b>CONTRACT NO. 76D22</b>				
<small>FED. ROAD DIST. NO. 8 ILLINOIS FED. AID PROJECT</small>				