


PLAN

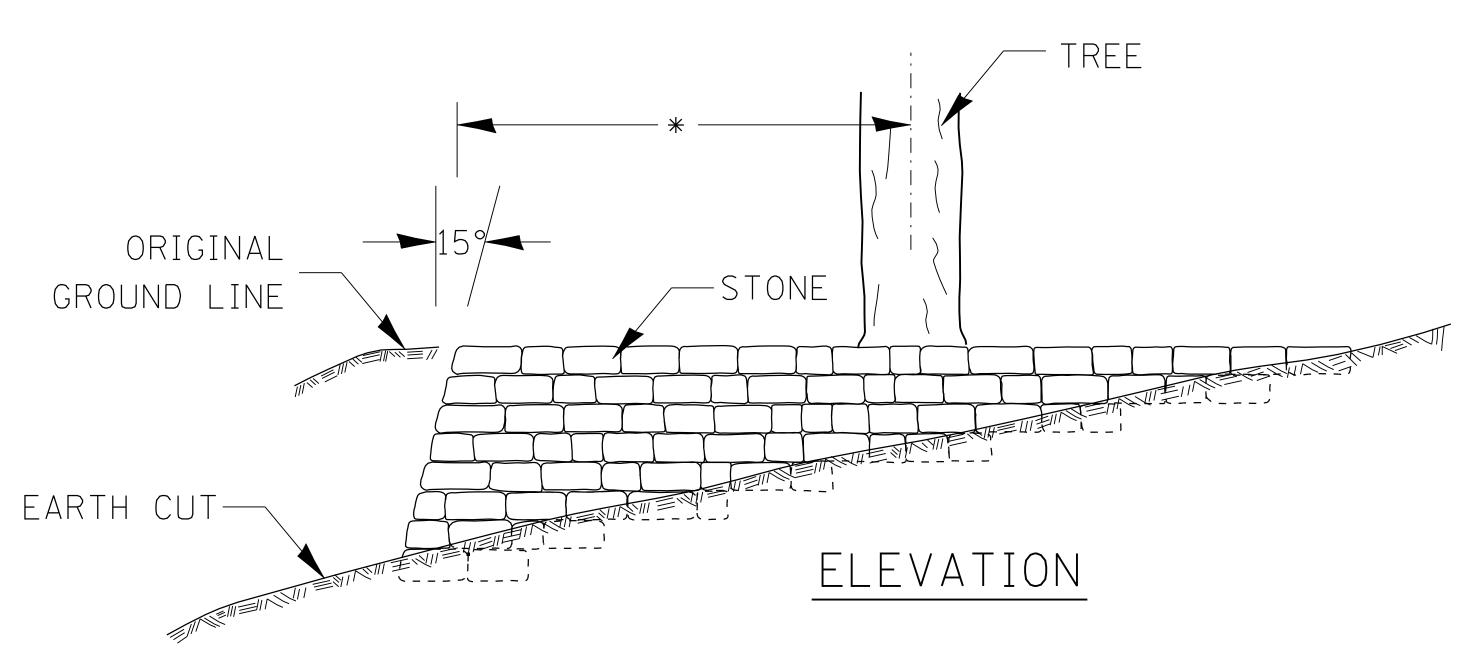

HEIGHT OF WALL DEPENDENT ON SLOPE OF THE CUT.

* THE RADIUS OF THE TREE WALL SHALL BE DETERMINED BY MULTIPLYING 6 BY THE DIAMETER OF THE TREE, WITH A MAXIMUM OF A 12' RADIUS.

SPECIAL CARE SHALL BE TAKEN BY THE CONTRACTOR NOT TO DISTURB THE EARTH OR THE ROOTS WITHIN THE PROPOSED TREE WALL.

THE MINIMUM SIZE OF RUBBLE STONE USED IN THE CONSTRUCTION OF THE TREE WALL SHALL BE 4" IN THICKNESS AND 6" IN LENGTH AND WIDTH. FOR PAYMENT PURPOSES THE HORIZONTAL THICKNESS OF THE STONE SHALL BE CONSIDERED AS 12".

THESE TREE WALLS SHALL BE PAID FOR AT THE CONTRACT UNIT PRICE PER CU. YD. FOR DRY RUBBLE STONE TREE WALLS WHICH PRICE SHALL INCLUDE THE FURNISHING AND PLACING OF ALL MATERIALS REQUIRED FOR A COMPLETE INSTALLATION.

253–1

RUBBLE STONE TREE WALL