

LEGEND

AND 20' C-C IN TAPERS)

TEMPORARY TRAFFIC SIGN ON

⇒ DIRECTION OF TRAFFIC

FLASHING LIGHTS

WORK ZONE

SHALL BE TAPE.

THE ENGINEER.

.V88-MOT\2536-MOT-Stage2-%;.dgn

DRAWN

DATE

CHECKED ~ DJK

PLGT SCALE = 50,000% 1/ in.

PLCT GATE = 9/5/2012

- JSM

- 8/20/2012


REVISED


REVISED

REVISED

BE 30' UNLESS OTHERWISE NOTED.

NOTES:

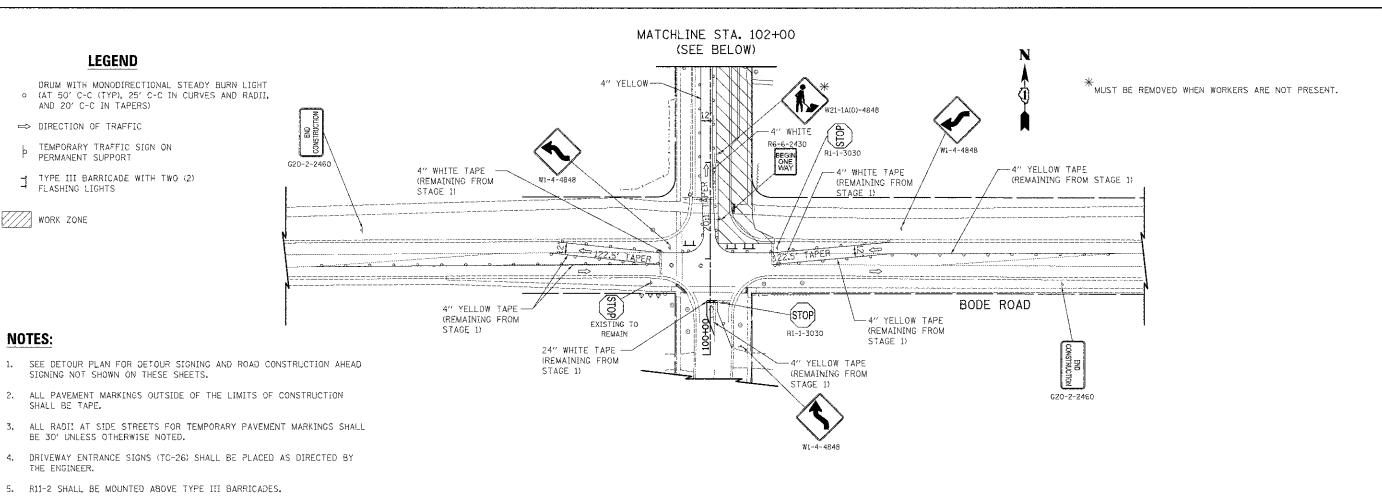

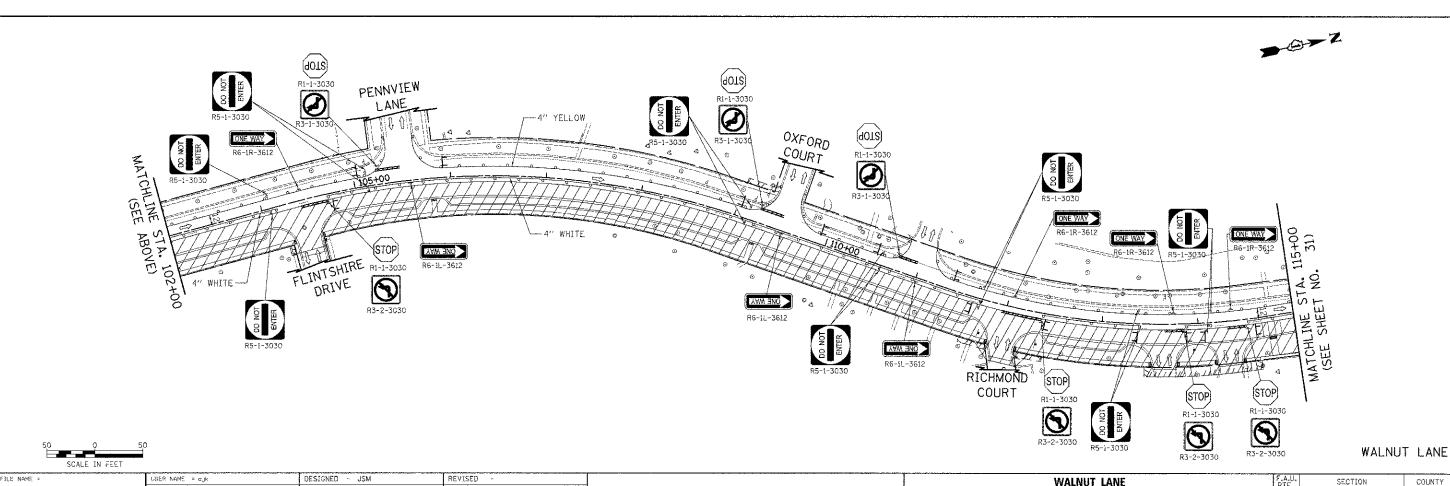

STATE OF ILLINOIS

DEPARTMENT OF TRANSPORTATION

TOTAL SHEET SHEETS NO.

CONTRACT NO. 63738

COUNTY

COOK

08-00094-00-PV

MAINTENANCE OF TRAFFIC - STAGE 2

SCALE: 1" = 50" | SHEET NO. 1 OF 2 SHEETS | STA. 101+16.00 TO STA. 115+00.00