


JANE ADDAMS
MEMORIAL TOLLWAY
I-90


SALT CREEK

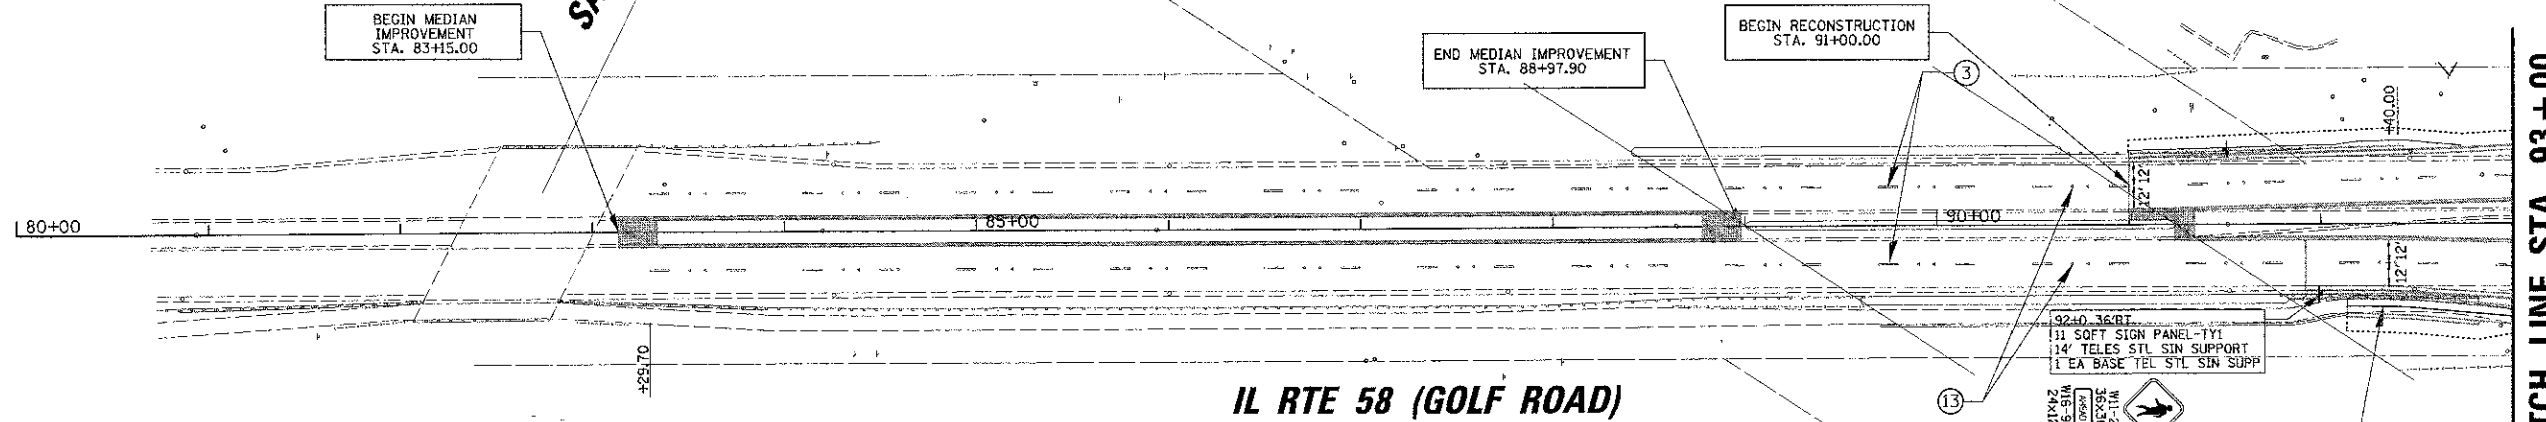

IL RTE 58 (GOLF ROAD)

MATCH LINE STA. 93 + 00

- PAVEMENT MARKING LEGEND**
- ① POLYUREA PAVEMENT MARKING TYPE II - LETTERS AND SYMBOLS (8 FT.) (WHITE)
 - ② POLYUREA PAVEMENT MARKING TYPE II - LINE 6" (3' DASH-9' SKIP) (WHITE)
 - ③ POLYUREA PAVEMENT MARKING TYPE II - LINE 4" (10' DASH-30' SKIP) (WHITE)
 - ④ THERMOPLASTIC PAVEMENT MARKING - LINE 6" (3' DASH-9' SKIP) (WHITE)
 - ⑤ POLYUREA PAVEMENT MARKING TYPE II - LINE 4" (2 @ 11" C-C) (YELLOW)
 - ⑥ POLYUREA PAVEMENT MARKING TYPE II - LINE 6" (WHITE)
 - ⑦ POLYUREA PAVEMENT MARKING TYPE II - LINE 6" (2' DASH - 6' SKIP) (WHITE)
 - ⑧ POLYUREA PAVEMENT MARKING TYPE II - LINE 24" (WHITE)
 - ⑨ POLYUREA PAVEMENT MARKING TYPE II - LINE 12" (45° ANGLE @ 20' C-C) (WHITE)
 - ⑩ POLYUREA PAVEMENT MARKING TYPE II - LINE 12" (45° ANGLE @ 75' C-C) (WHITE)
 - ⑪ POLYUREA PAVEMENT MARKING TYPE II - LINE 12" (3' C-C) (WHITE)
 - ⑫ POLYUREA PAVEMENT MARKING TYPE II - LINE 8" (WHITE)
 - ⑬ RPM
 - ⑭ POLYUREA PAVEMENT MARKING TYPE II - LINE 12" (@ 3' C-C) (WHITE)
- [AT 6' X-WALK UNLESS NOTED]

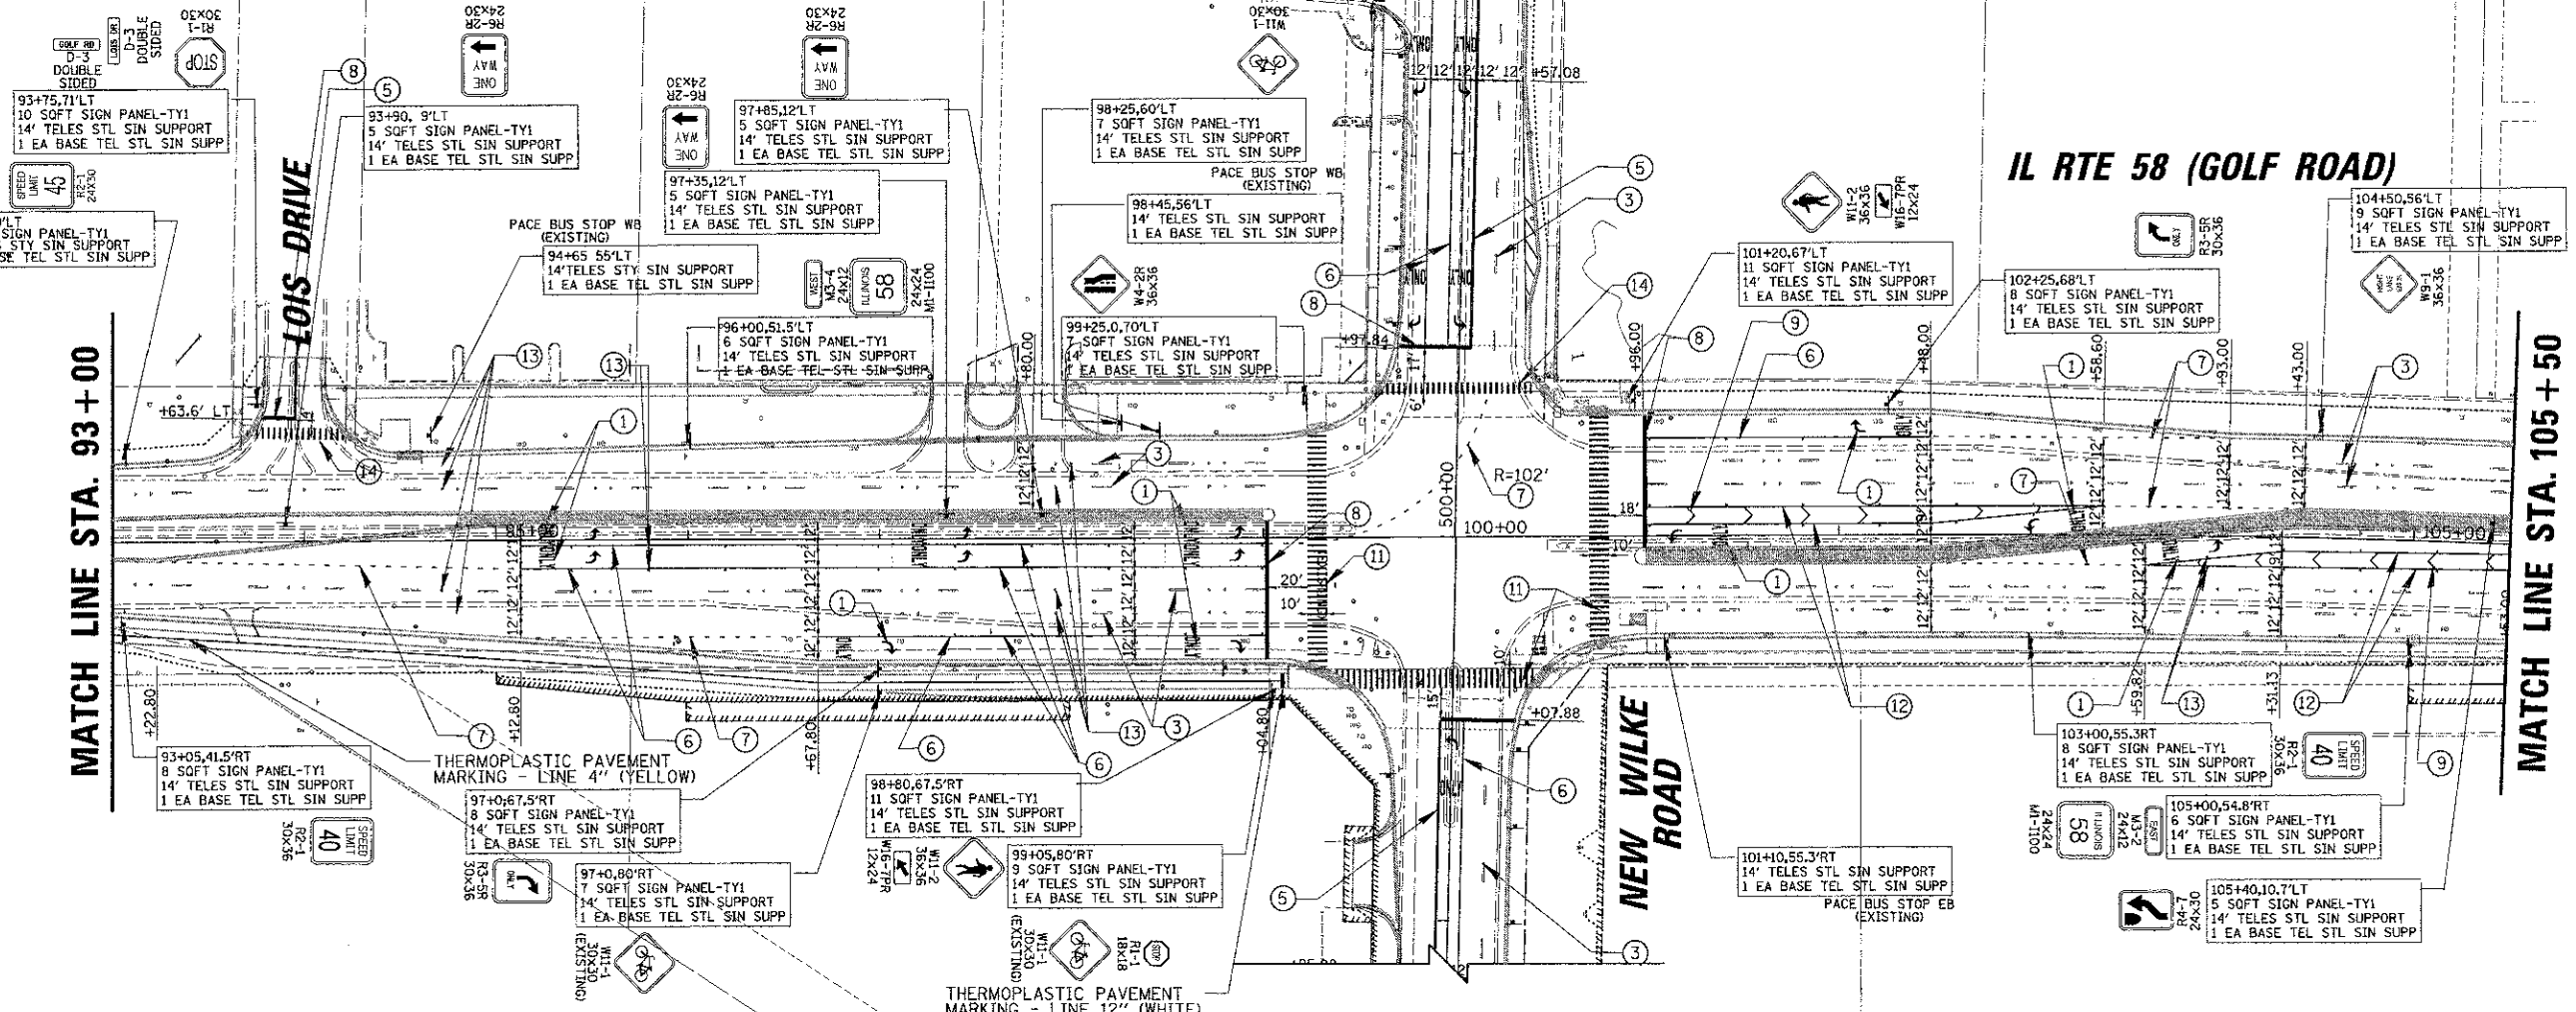

MATCH LINE STA. 93 + 00

MATCH LINE STA. 105 + 50

FILE NAME =	USER NAME = mgoelberg	DESIGNED - BLL	REVISED - 10-22-12	STATE OF ILLINOIS DEPARTMENT OF TRANSPORTATION		IL RTE 58 (GOLF ROAD) AND NEW WILKE ROAD IMPROVEMENTS PAVEMENT MARKING AND SIGNING PLANS IL RTE 58 (GOLF ROAD)		F.A.P. RTE.	SECTION	COUNTY	TOTAL SHEETS	SHEET NO.
DRAWN - PMM	CHECKED - JGS	DATE - 8/06/12	REVISED - 10/16/12 ELM. PR ROW AT NE CORNER GOLF / NEW WILKE. IMPROVEMENTS REVISED TO FIT WITHIN EX ROW.			SCALE: 50'	SHEET NO. 1 OF 3 SHEETS	STA. 83+49.63 TO STA. 105+50	C0559	00-00078-00-CH	COOK	116
								CONTRACT NO. 83735		ILLINOIS FED. AID PROJECT		