


F.A.I. RTE.	SECTION	COUNTY	TOTAL SHEETS	SHEET NO.
57		CHAMPAIGN	71	17
STA.		TO STA.		
FED. ROAD DIST. NO.	ILLINOIS	FED. AID PROJECT		

• 10133RS-4,134-1,35,36,37RS-21

PROPOSED TYPICAL CROSS SECTION (LEG 1) ⑦

NORTHBOUND LANES

② STATION 623+36.00 TO STATION 637+33.00 (END LEG 1)

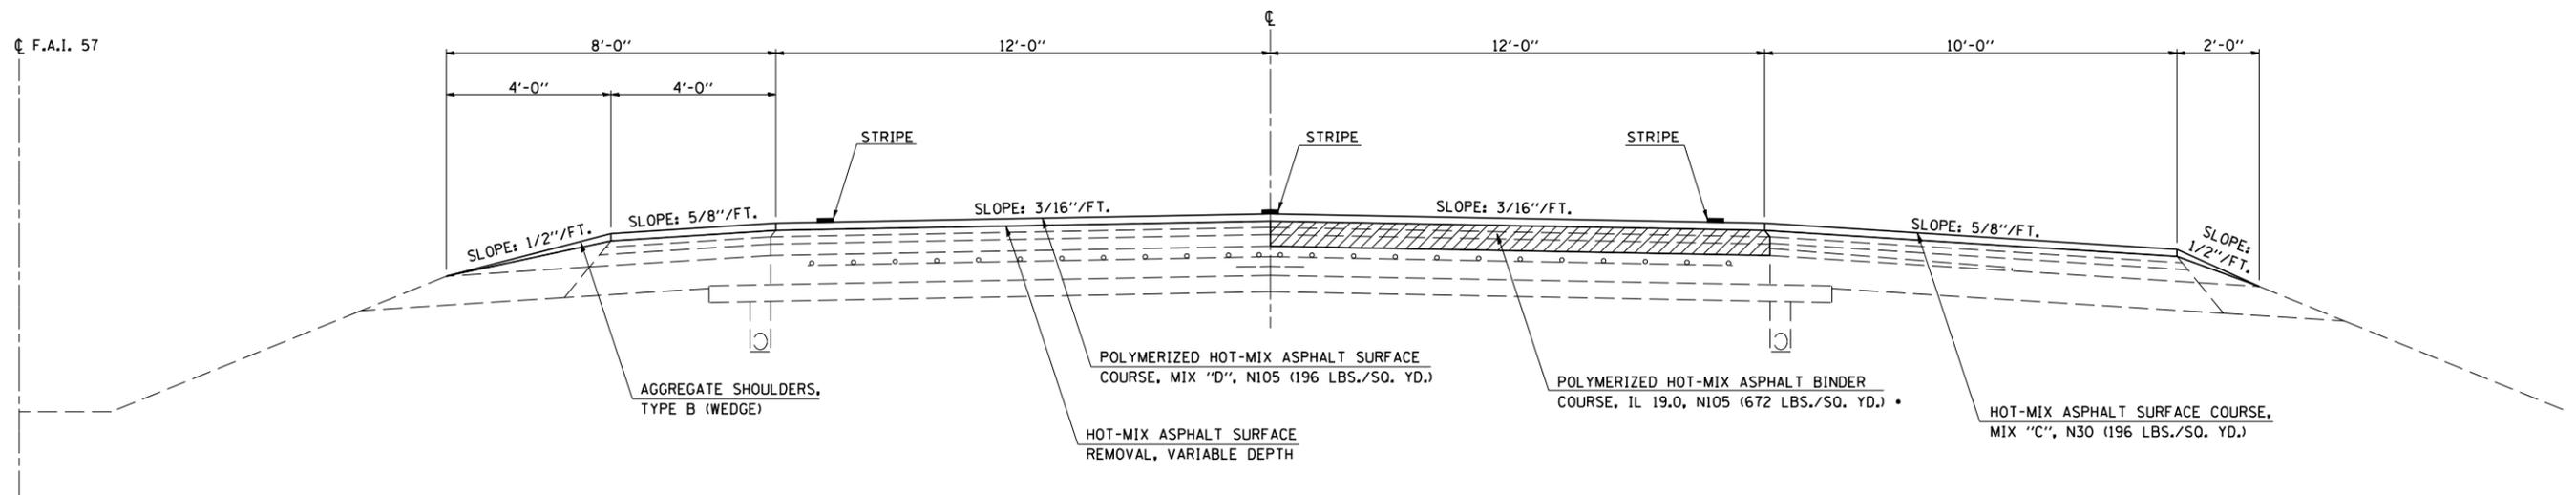

NOTE:

VARIABLE DEPTH HOT-MIX ASPHALT SURFACE REMOVAL IN PASSING LANE
HOT-MIX ASPHALT SURFACE REMOVAL, 6" IN DRIVING LANE

• IL 19.0 BINDER SHALL BE PLACED IN 2 LIFTS WITH THE MINIMUM LIFT THICKNESS BEING 2 1/4"

HOT-MIX ASPHALT SURFACE REMOVAL, 6"


NOTE: OMISSION FROM RESURFACING

⑥ STATION 625+76.00 TO STATION 627+56.00 ⑥

PROPOSED TYPICAL CROSS SECTION (LEG 1) ⑧

SOUTHBOUND LANES

② STATION 623+36.00 TO STATION 637+33.00 (END LEG 1)

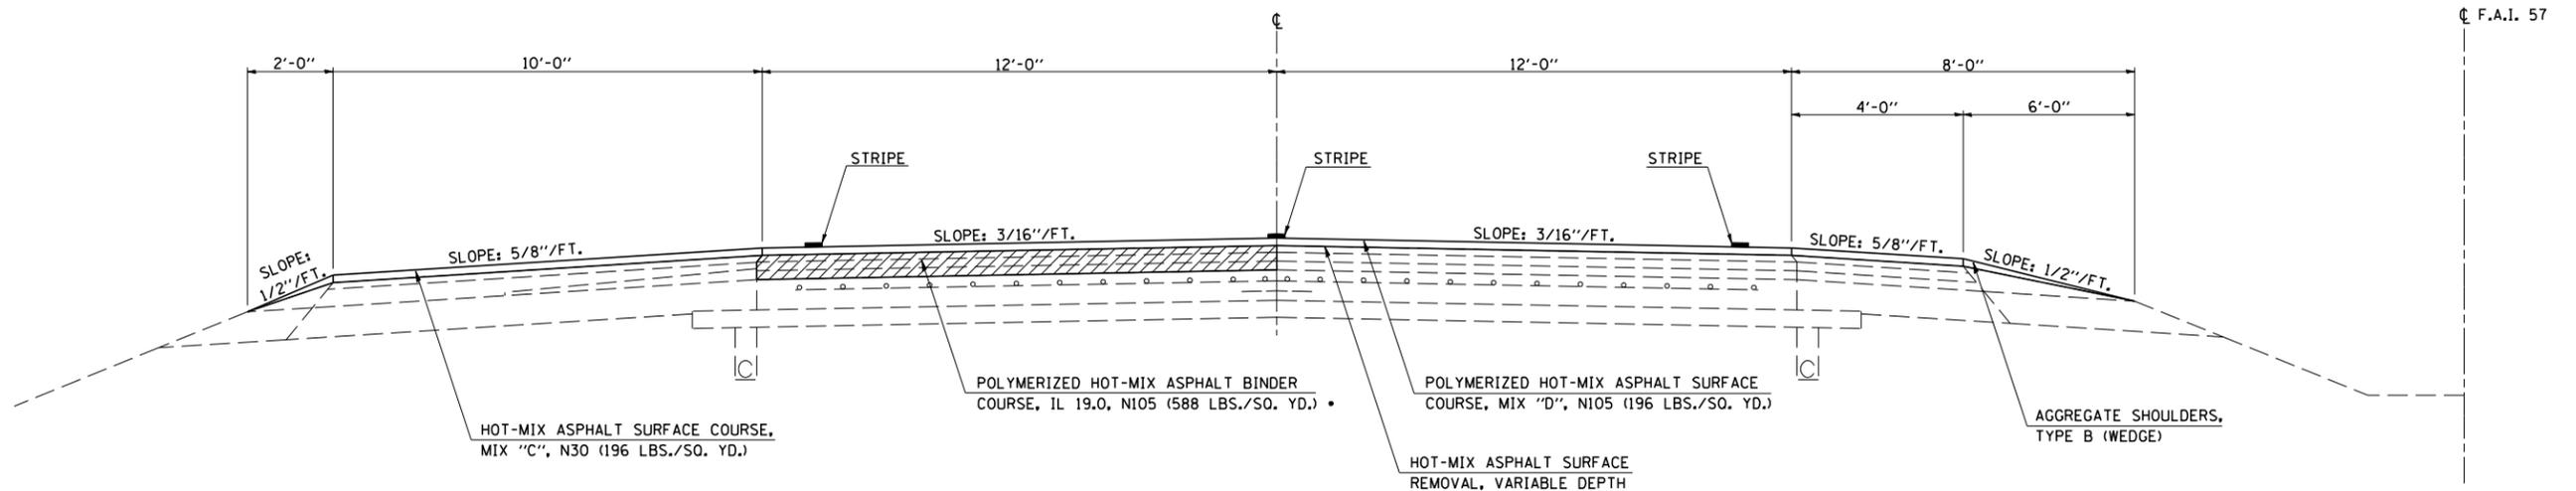

NOTE:

VARIABLE DEPTH HOT-MIX ASPHALT SURFACE REMOVAL IN PASSING LANE
HOT-MIX ASPHALT SURFACE REMOVAL, 5 1/4" IN DRIVING LANE

• IL 19.0 BINDER SHALL BE PLACED IN 2 LIFTS WITH THE MINIMUM LIFT THICKNESS BEING 2 1/4"

HOT-MIX ASPHALT SURFACE REMOVAL, 5 1/4"

NOTE: OMISSION FROM RESURFACING

⑥ STATION 625+76.00 TO STATION 627+56.00 ⑥

PLOT DATE = 8/20/2007
FILE NAME = c:\projects\0504604 (v8)\70404\typ1cds.dgn
FILE NO. = 023523 / IN.
USER NAME = collierdw