




F.A.U. R.T.E.	SECTION	COUNTY	TOTAL SHEETS	SHEET NO.
	05-00054-00-WR	MADISON/ST. CLAIR	110	107
FED. ROAD DIST. NO.	ILLINOIS	FED. AID PROJECT		
CONTRACT NO. 97320				

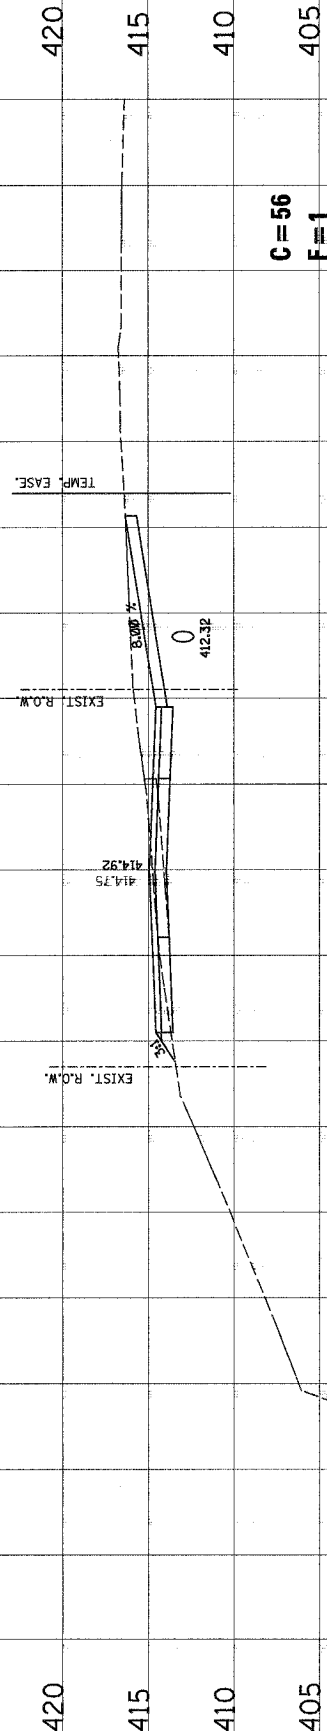


19 + 00.00

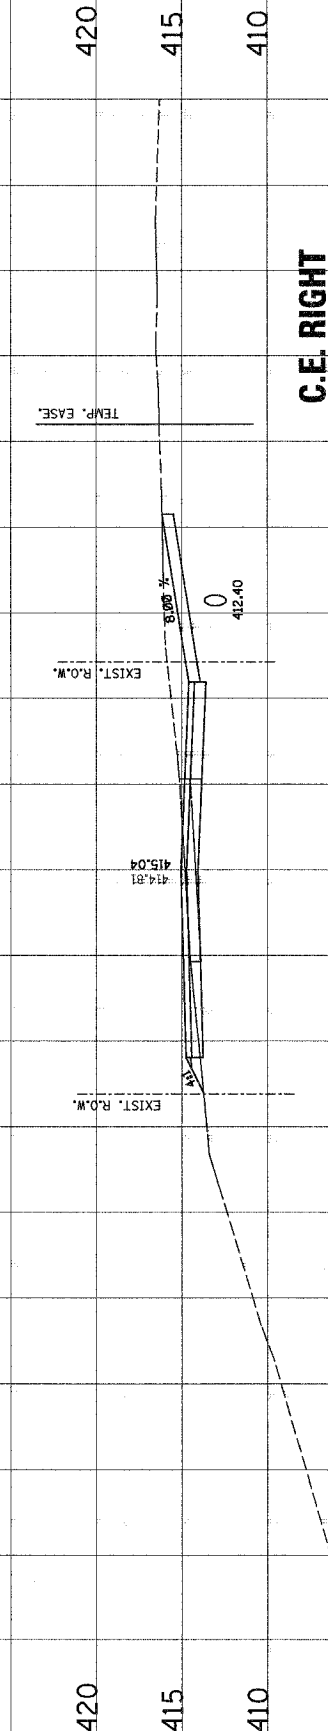

18 + 83.31

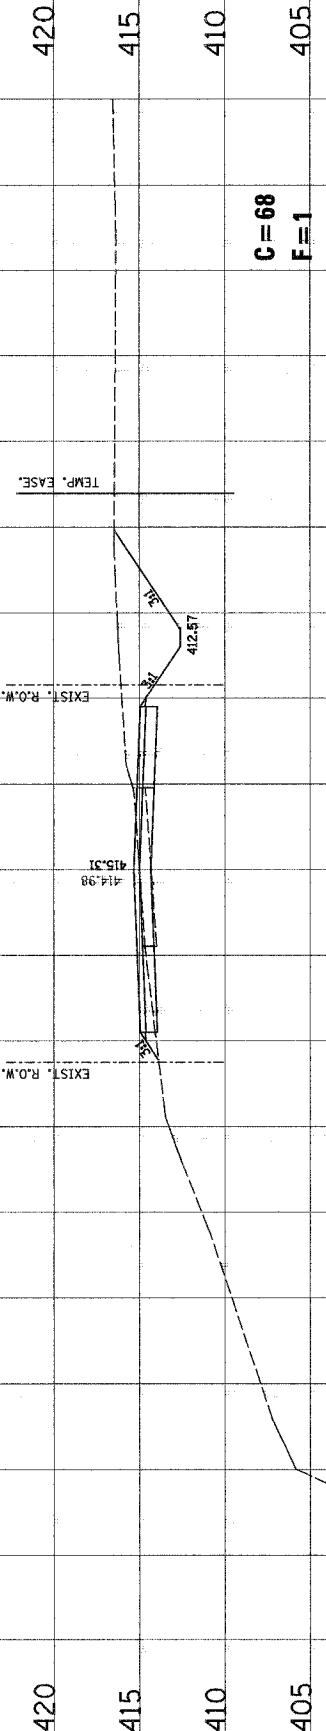

18 + 50.00

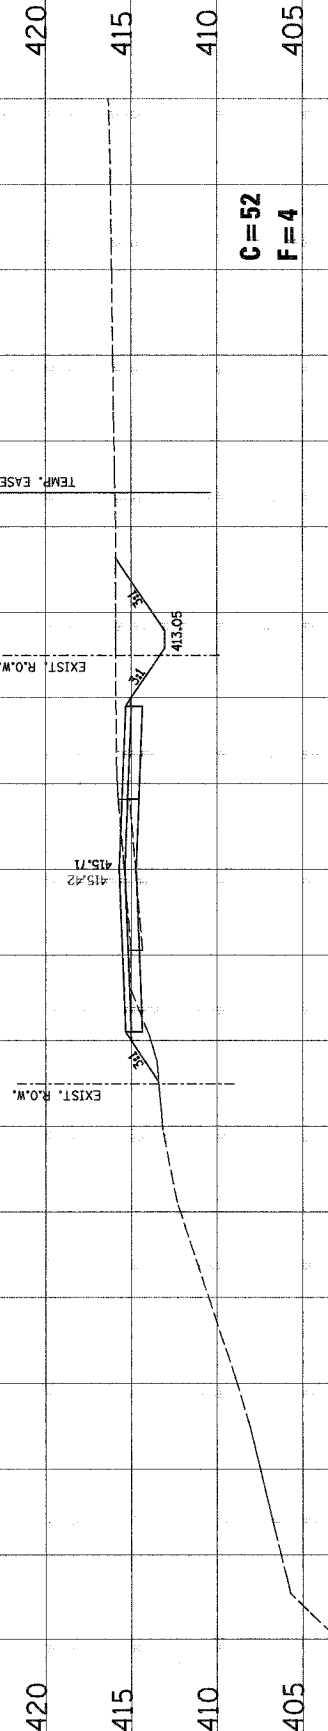

18 + 00.00

NO.	DATE	BY	REMARKS

Jungey Associates, Inc. P.C.  
 CONSULTING ENGINEERS AND LAND SURVEYORS  
 100 South Street, P.O. Box 128  
 Mount Pleasant, Illinois 62451  
 Phone: (618) 267-1111  
 Fax: (618) 267-1111

**OLD MADISON ROAD  
 CROSS SECTIONS**

CLIENT/PROJECT:  
**OLD MADISON ROAD ROADWAY IMPROVEMENTS  
 CITY OF MADISON, ILLINOIS**

DSN. BY: SAS
CHK. BY: SAS
JOB NO. E-06003
DATE: 05/05/07
SCALE: HORIZ. 1 inch = 10 feet VERT. 1 inch = 5 feet
SHEET No. 107