


F.A.L. RTE.	SECTION	COUNTY	TOTAL SHEETS	SHEET NO.
..80.	..37-UHR-1	..HENRY	..133	..12.
STA. _____ TO STA. _____		FED. ROAD DIST. NO. ILLINOIS FED. AID PROJECT		

STAGING TYPICAL SECTIONS


STAGE II

1. CONSTRUCT TEMPORARY PAVEMENT ON EAST SIDE OF CARROLL ST
STA 43+74.6 POPPY GARDEN RD TO STA STA 102+40 CARROLL ST
2. REMOVE STAGE I TEMPORARY PAVEMENT ON CARROLL ST & REMOVE EXISTING PIPE CULVERT
3. REMOVE AND RECONSTRUCT WEST SIDE OF CARROLL ST
4. SEE CARROLL ST STAGING NOTES

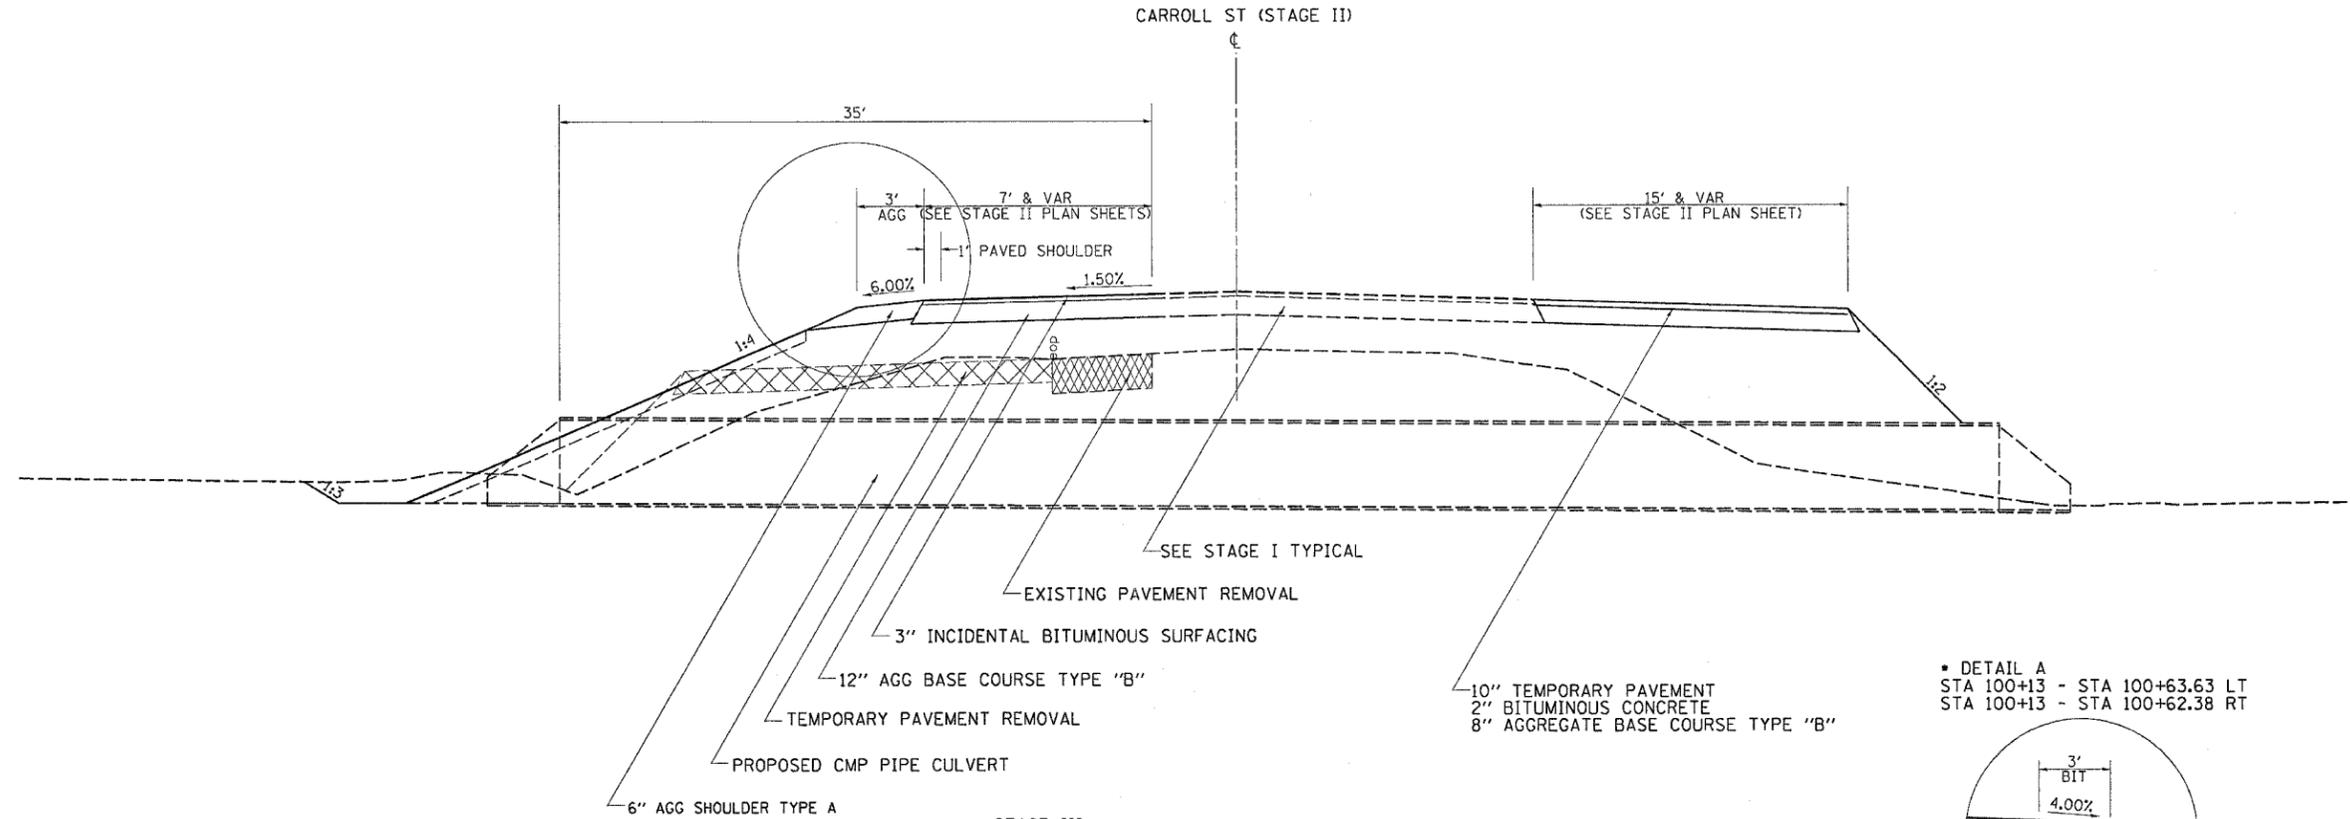

STAGE III

1. REMOVE TEMPORARY PAVEMENT ON EAST SIDE OF CARROLL STREET
2. REGRADE FORESLOPE, DITCH BOTTOM, AND BACKSLOPE
3. CONSTRUCT SHOULDER AS IDENTIFIED IN THE PLANS & SPECIFICATIONS
4. RESEED AS REQUIRED IN PROJECT DOCUMENTS

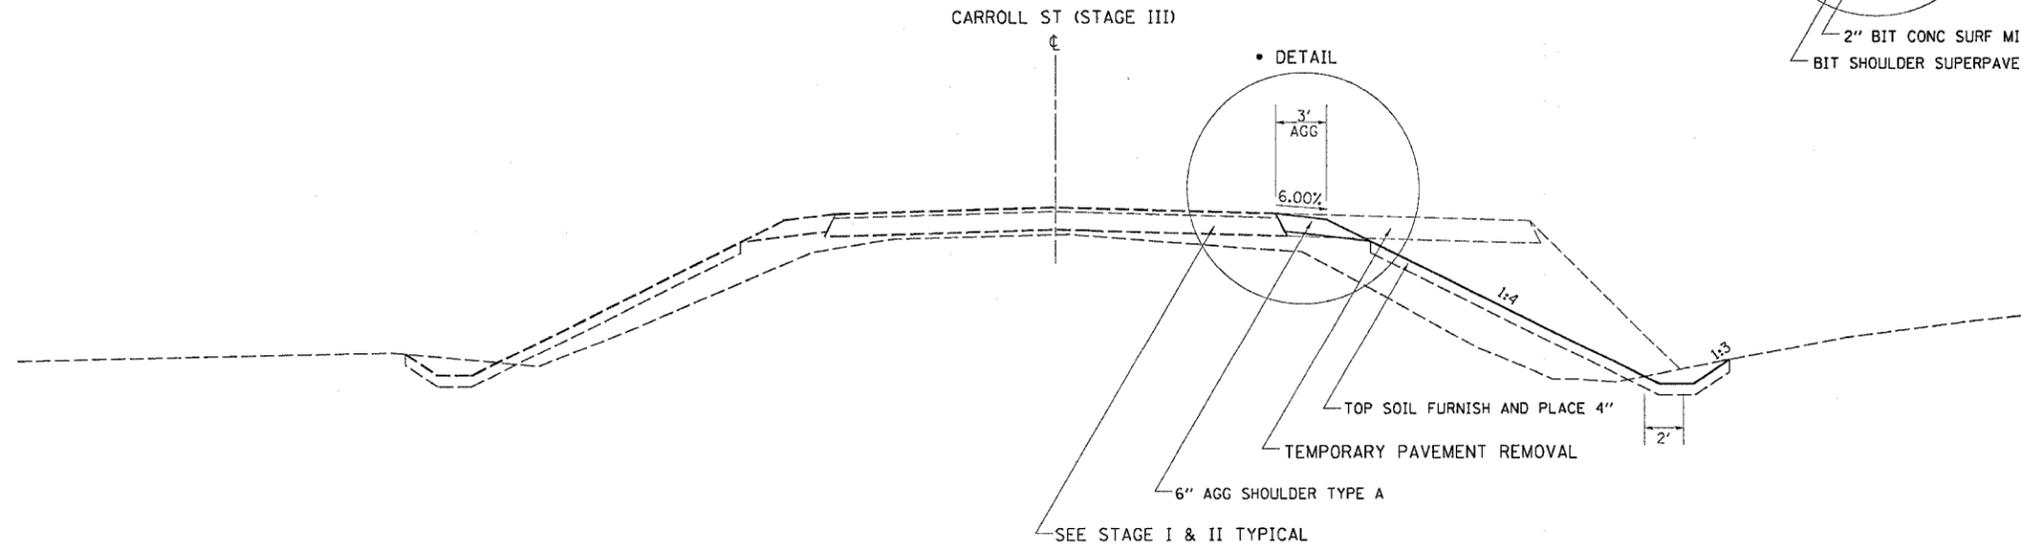

PLOT DATE = Mon, Oct 02, 09:03:10, 2006
FILE NAME = D:\V-CAD\2006\11\21\100-113100-113100.dgn
PLOT SCALE = 50.0000 / IN.
USER NAME = rnk001j