


CONTRACT NO. 72A52				
F.A. RTE.	SECTION	COUNTY	TOTAL SHEETS	SHEET NO.
			15	15
STA.		TO STA.		
FED. ROAD DIST. NO.	ILLINOIS	FED. AID PROJECT		

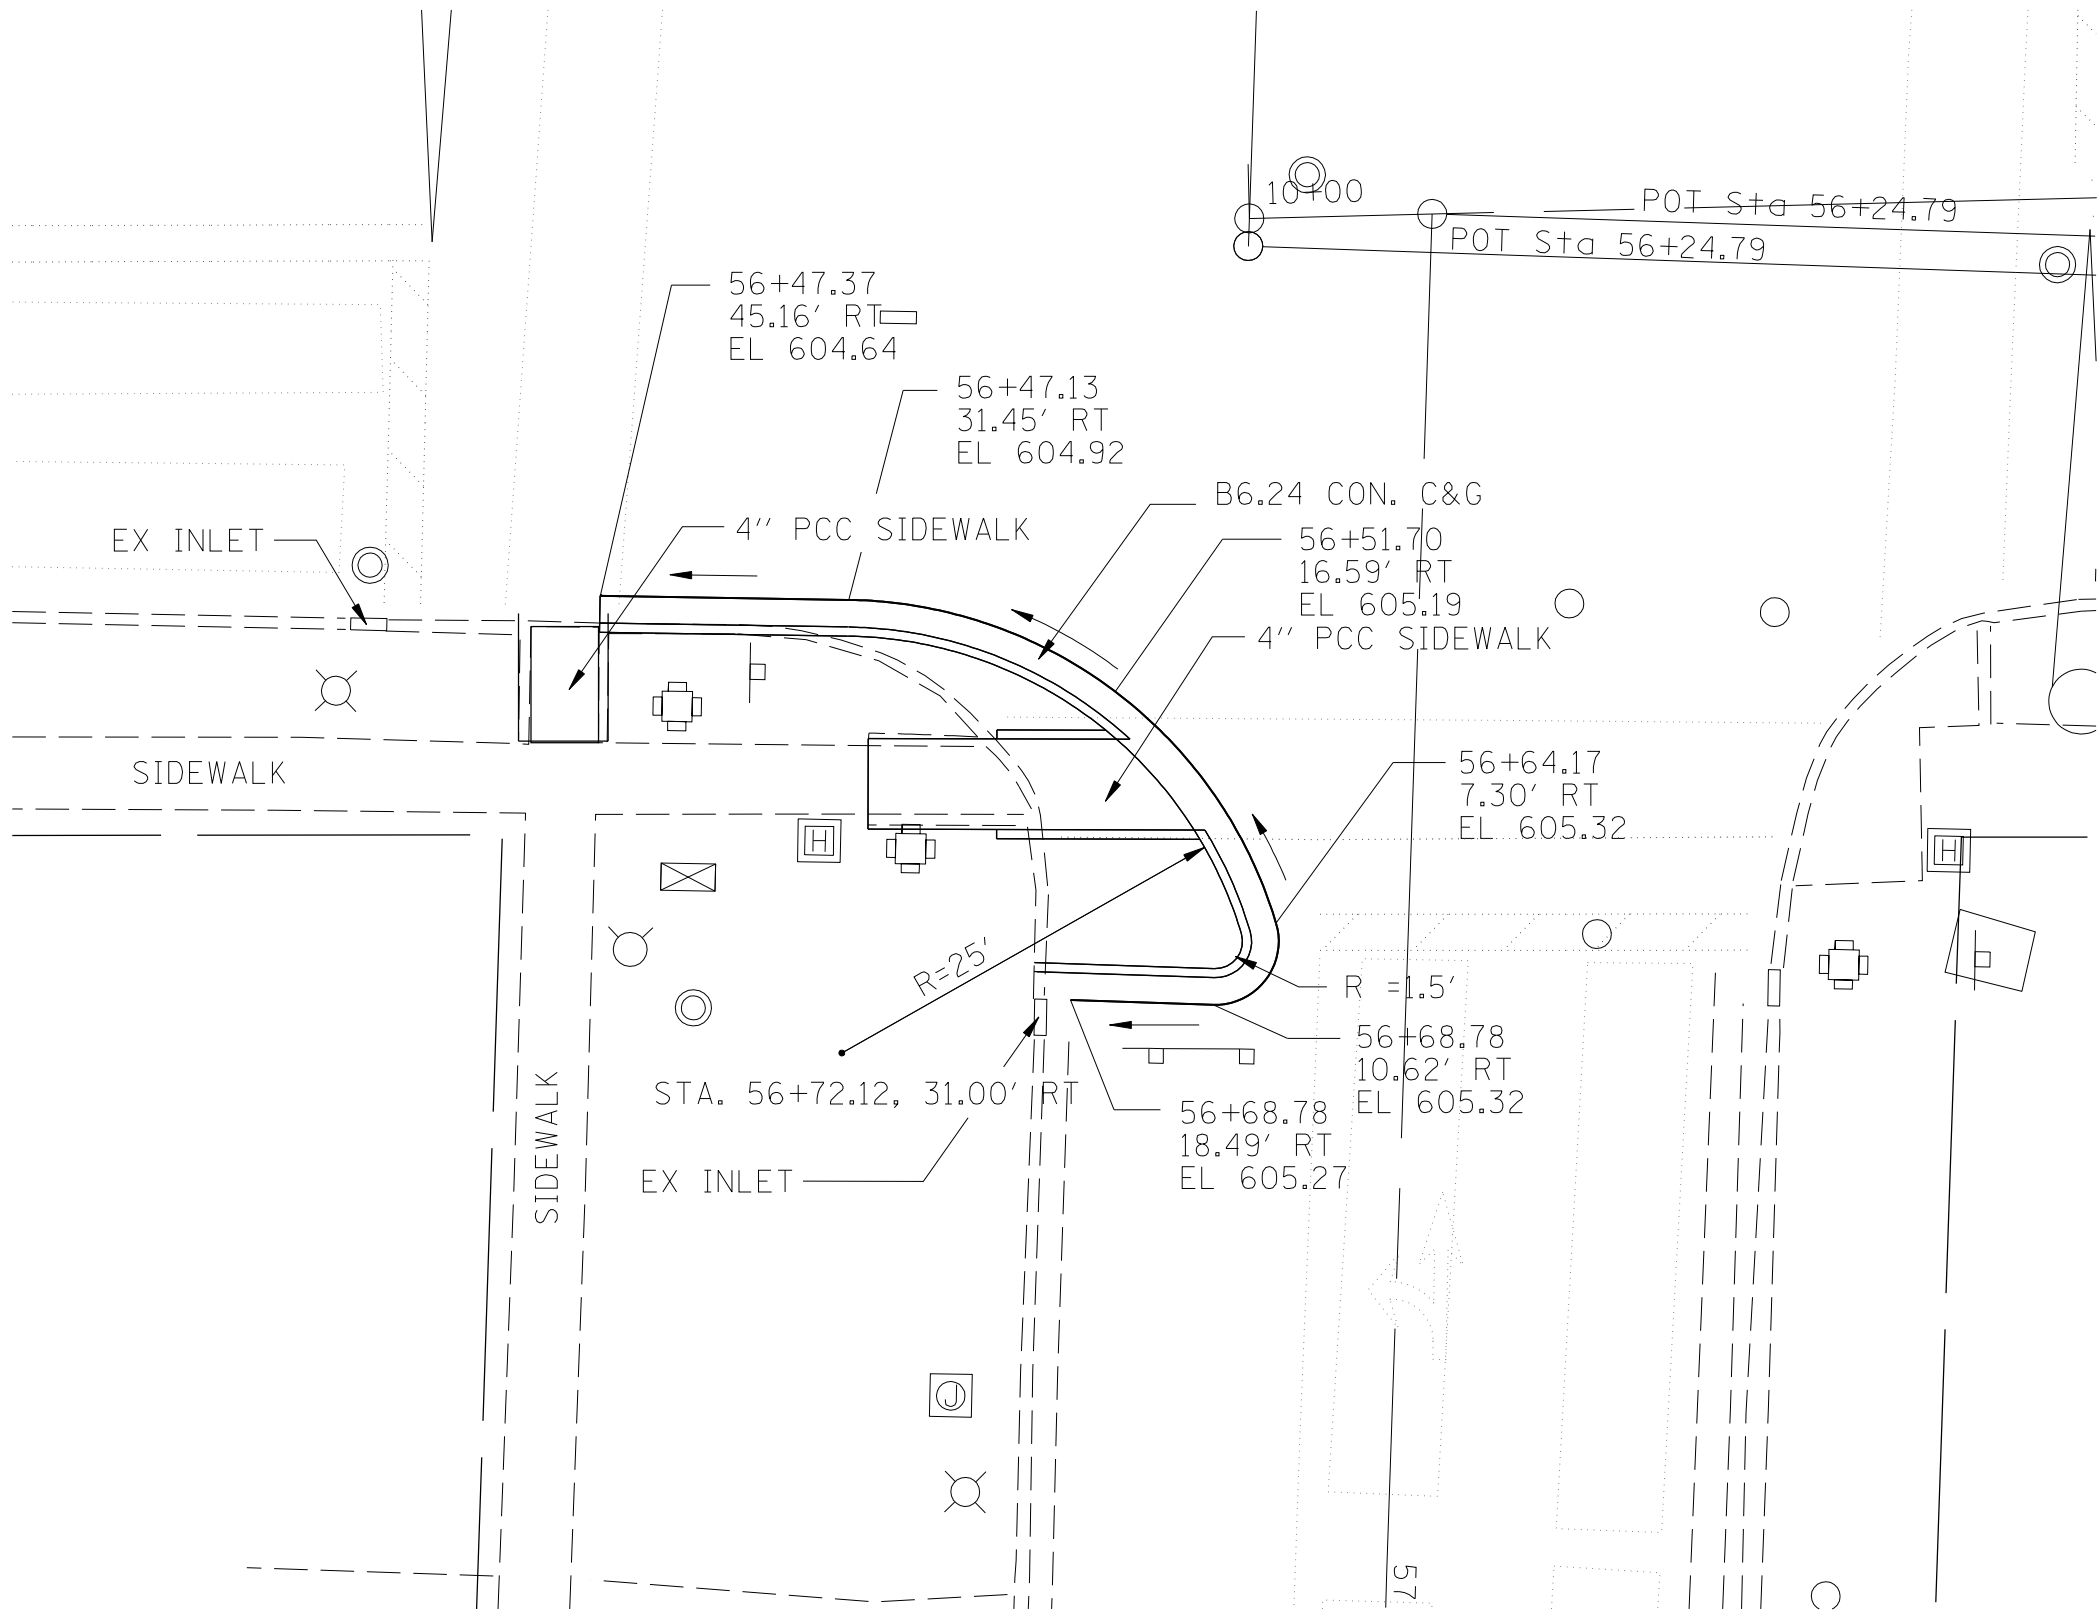

- ELEVATIONS SHOWN ARE FROM INTERPOLATED SURVEY DATA - CONTRACTOR TO VERIFY CURB AND GUTTER FLOWS TOWARDS THE EXISTING INLETS PRIOR TO CONSTRUCTION.

PLOT DATE : 8/22/2006
FILE NAME : c:\projects\652606\652606\9th\9th\plan2.dgn
PLOT SCALE : 10.5882' / IN.
USER NAME : laughton1

REVISIONS		ILLINOIS DEPARTMENT OF TRANSPORTATION	
NAME	DATE		
		LAYOUT DETAILS	
		9TH & LAUREL	
		D6 TRAFFIC SIGNAL MOD 2007-1	
		SANGAMON	
		SCALE: VERT. DRAWN BY	
		DATE HORIZ. CHECKED BY	