

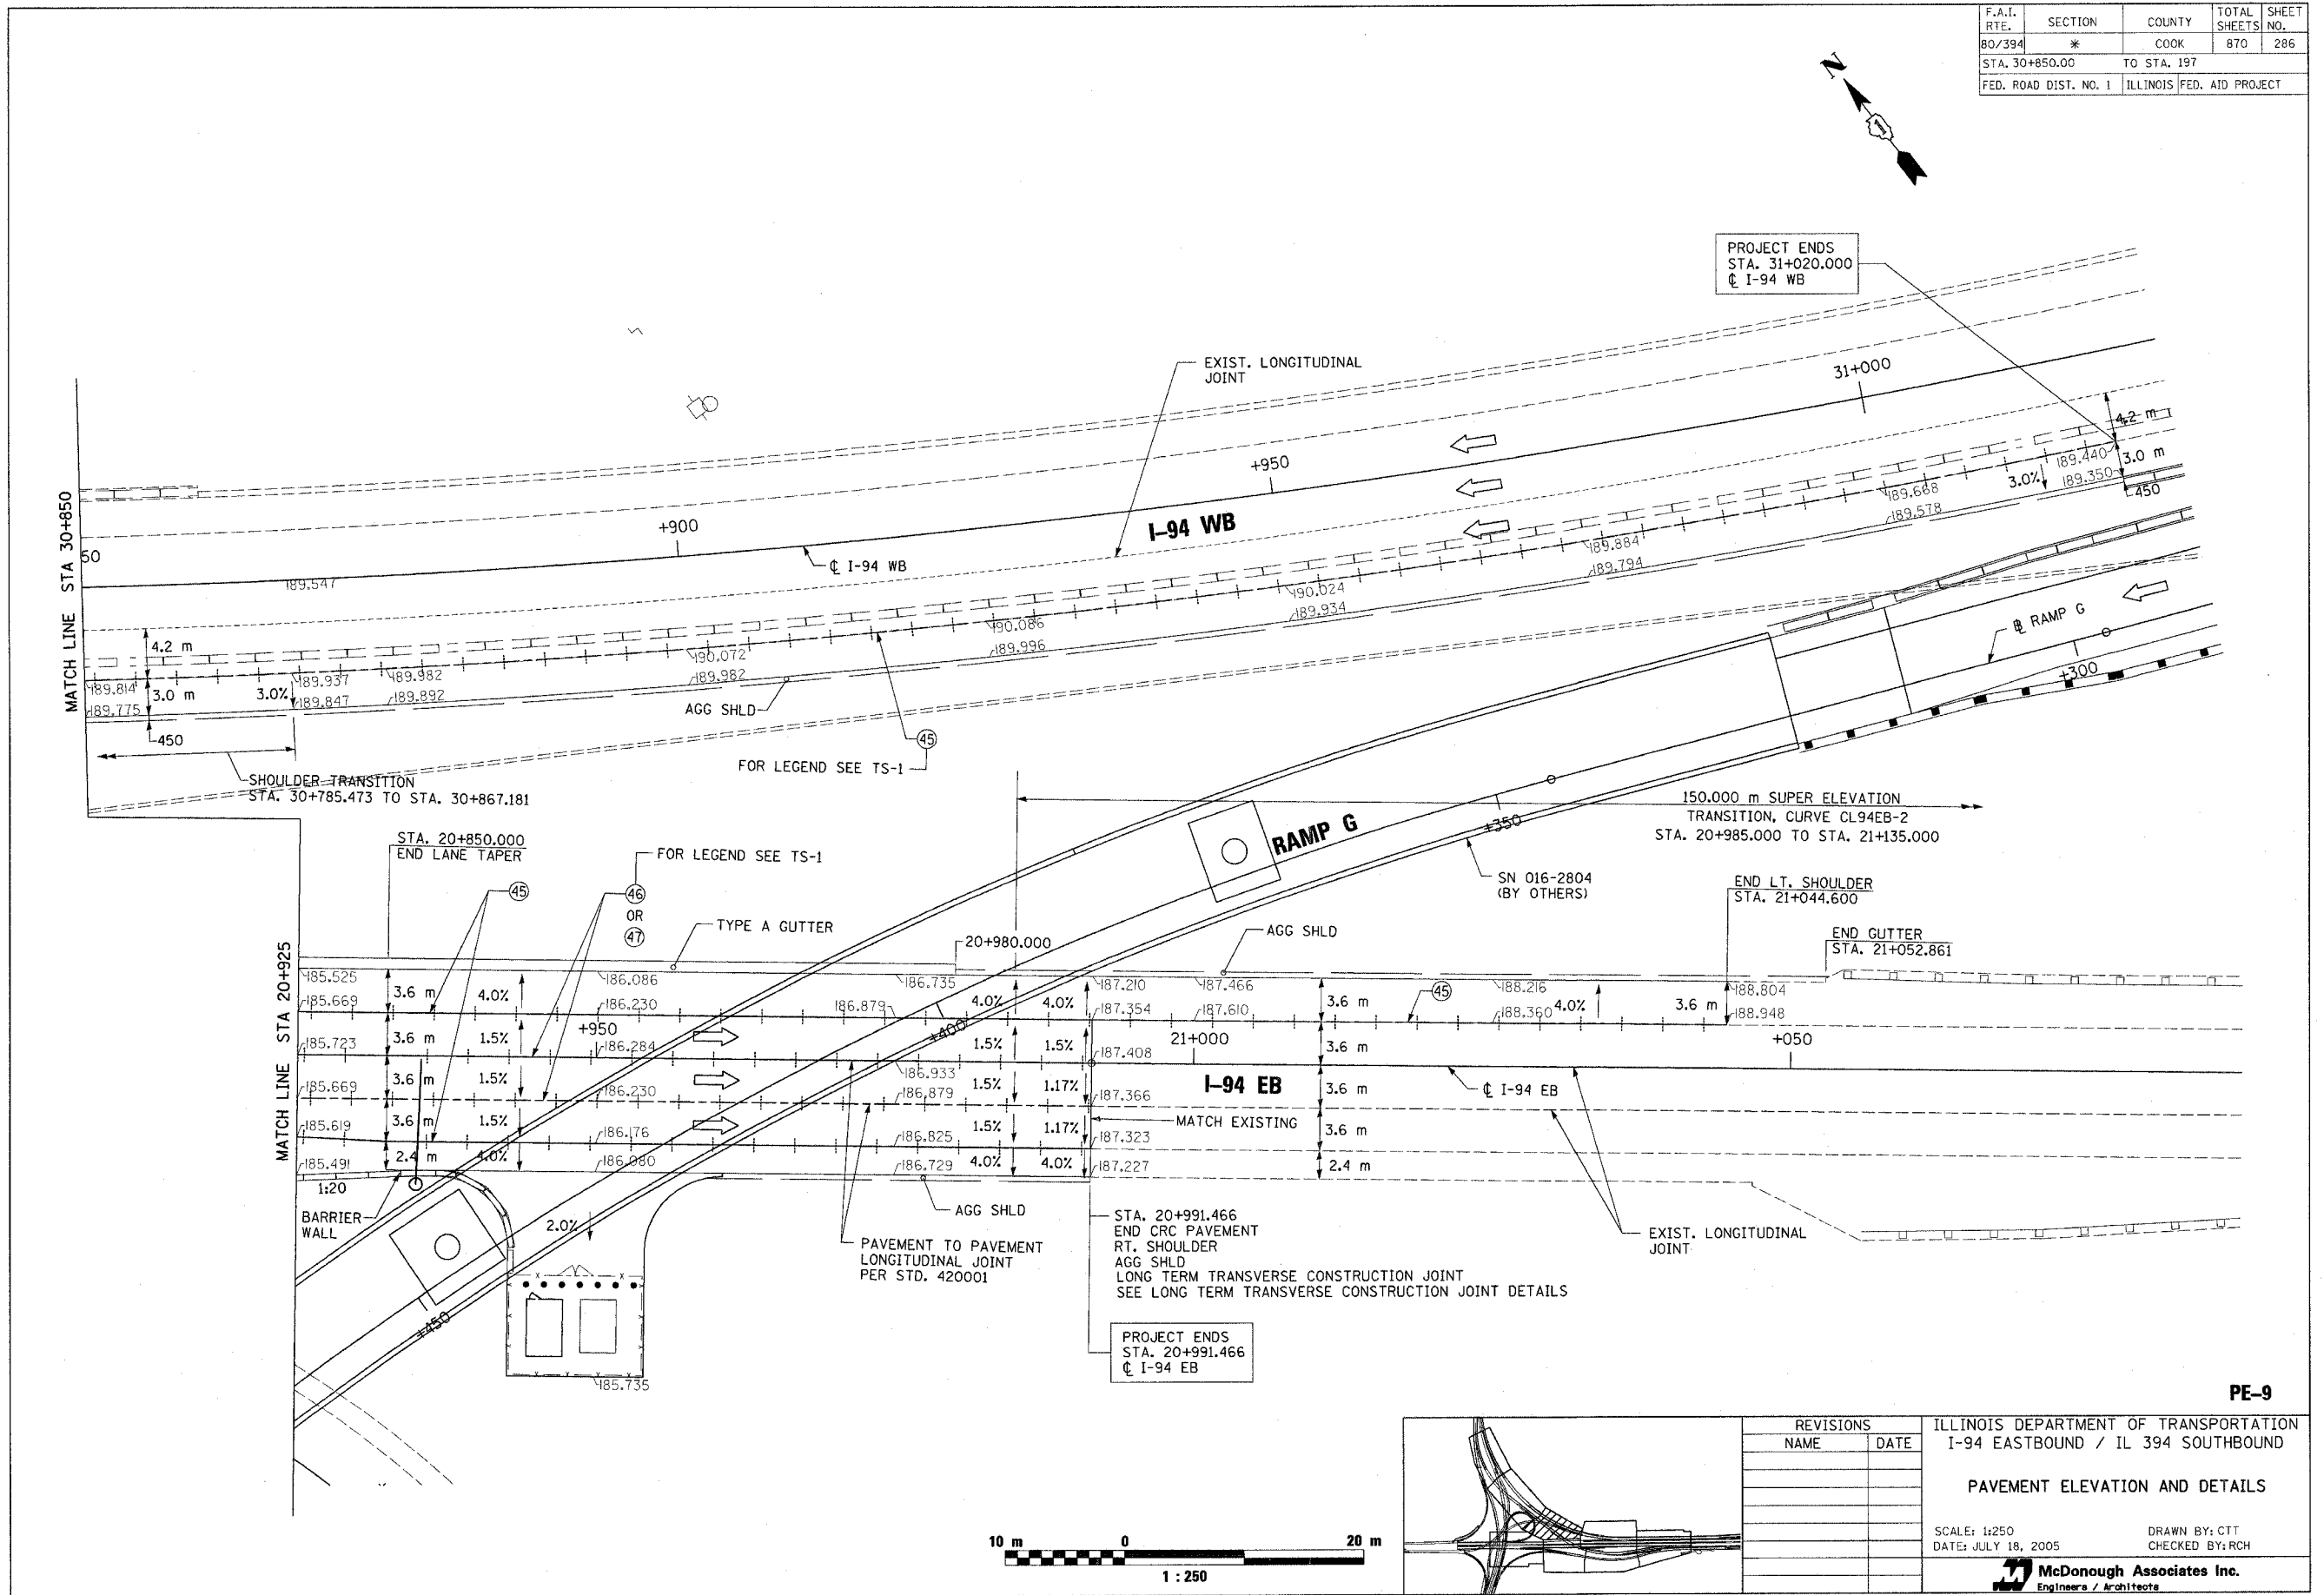


* (0203.1 & 0312-708W) R-3		CONTRACT #62108	
F.A.I. RTE.	SECTION	COUNTY	TOTAL SHEETS
80/394	*	COOK	870
STA. 30+850.00		TO STA. 197	
FED. ROAD DIST. NO. 1		ILLINOIS FED. AID PROJECT	

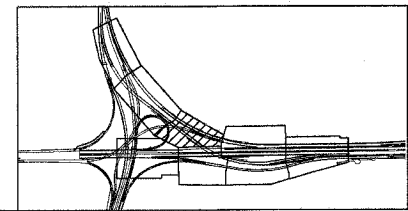

PROJECT ENDS
STA. 31+020.000
CL I-94 WB

PROJECT ENDS
STA. 20+991.466
CL I-94 EB

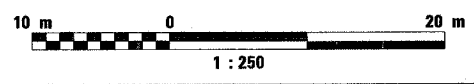

REVISIONS	
NAME	DATE

ILLINOIS DEPARTMENT OF TRANSPORTATION
I-94 EASTBOUND / IL 394 SOUTHBOUND

PAVEMENT ELEVATION AND DETAILS

SCALE: 1:250
DATE: JULY 18, 2005

DRAWN BY: CTT
CHECKED BY: RCH

McDonough Associates Inc.
Engineers / Architects

PE-9