


PLOT DATE : F:\1\_Sys\_R2\_072521\_2005  
 FILE NAME : c:\proje\csh\p2201700\081708.msh\shdptc  
 PLOT SCALE : 1/8"=1'-0"  
 USER NAME : jrd@nd

ORIGINAL SURVEY SURVEY BOOK TEMPLATE AREAS CHECKED

FINAL SURVEY SURVEY BOOK TEMPLATE AREAS CHECKED

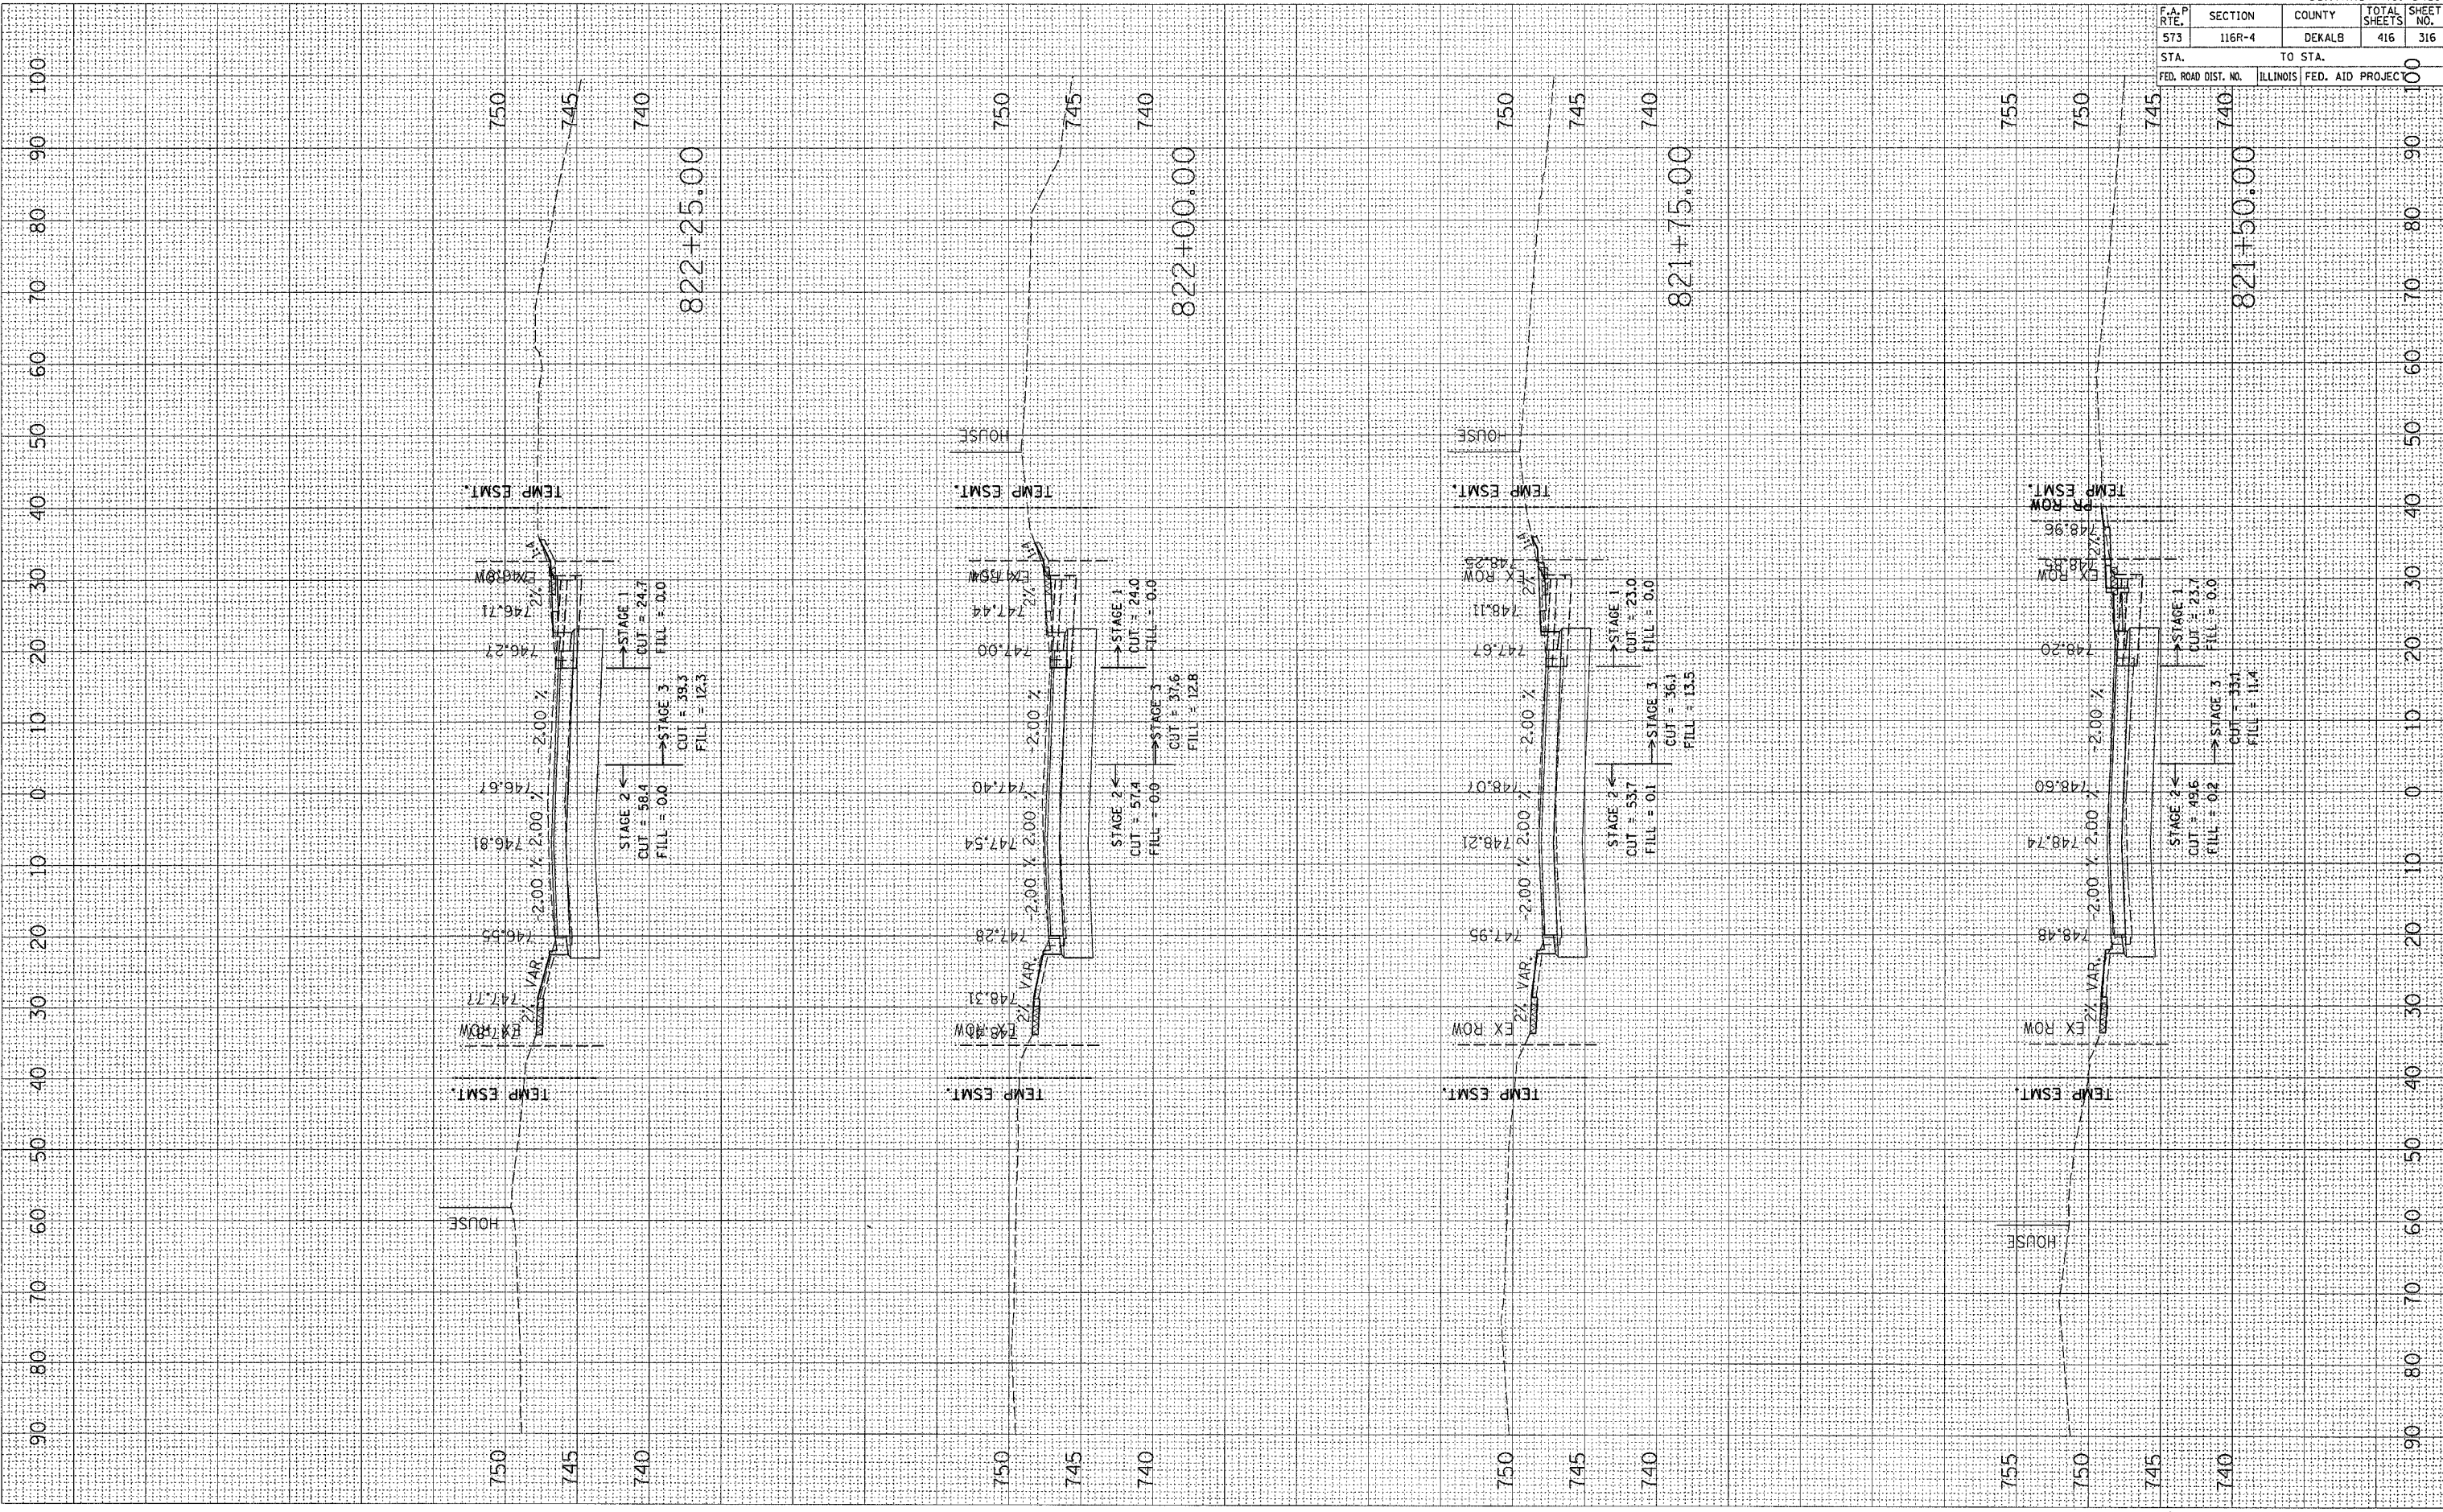

F.A.P. RTE.	SECTION	COUNTY	TOTAL SHEETS	SHEET NO.
573	116R-4	DEKALB	416	316

CONTRACT NO. 64517

STA.	TO STA.
821+50.00	822+25.00

FED. ROAD DIST. NO. ILLINOIS FED. AID PROJECT