


F.A.P. RTE.	SECTION	COUNTY	TOTAL SHEETS	SHEET NO.
303	129K	WINNEBAGO	585	483
STA. 5002+50.00		TO STA. 5003+50.00		
FED. ROAD DIST. NO.	ILLINOIS	FED. AID PROJECT		

FINAL SURVEY

SURVEYED	PLOTTED
NOTE BOOK	TEMPLATE
NO.	AREAS CHECKED

ORIGINAL SURVEY

SURVEYED	PLOTTED
NOTE BOOK	TEMPLATE
NO.	AREAS CHECKED

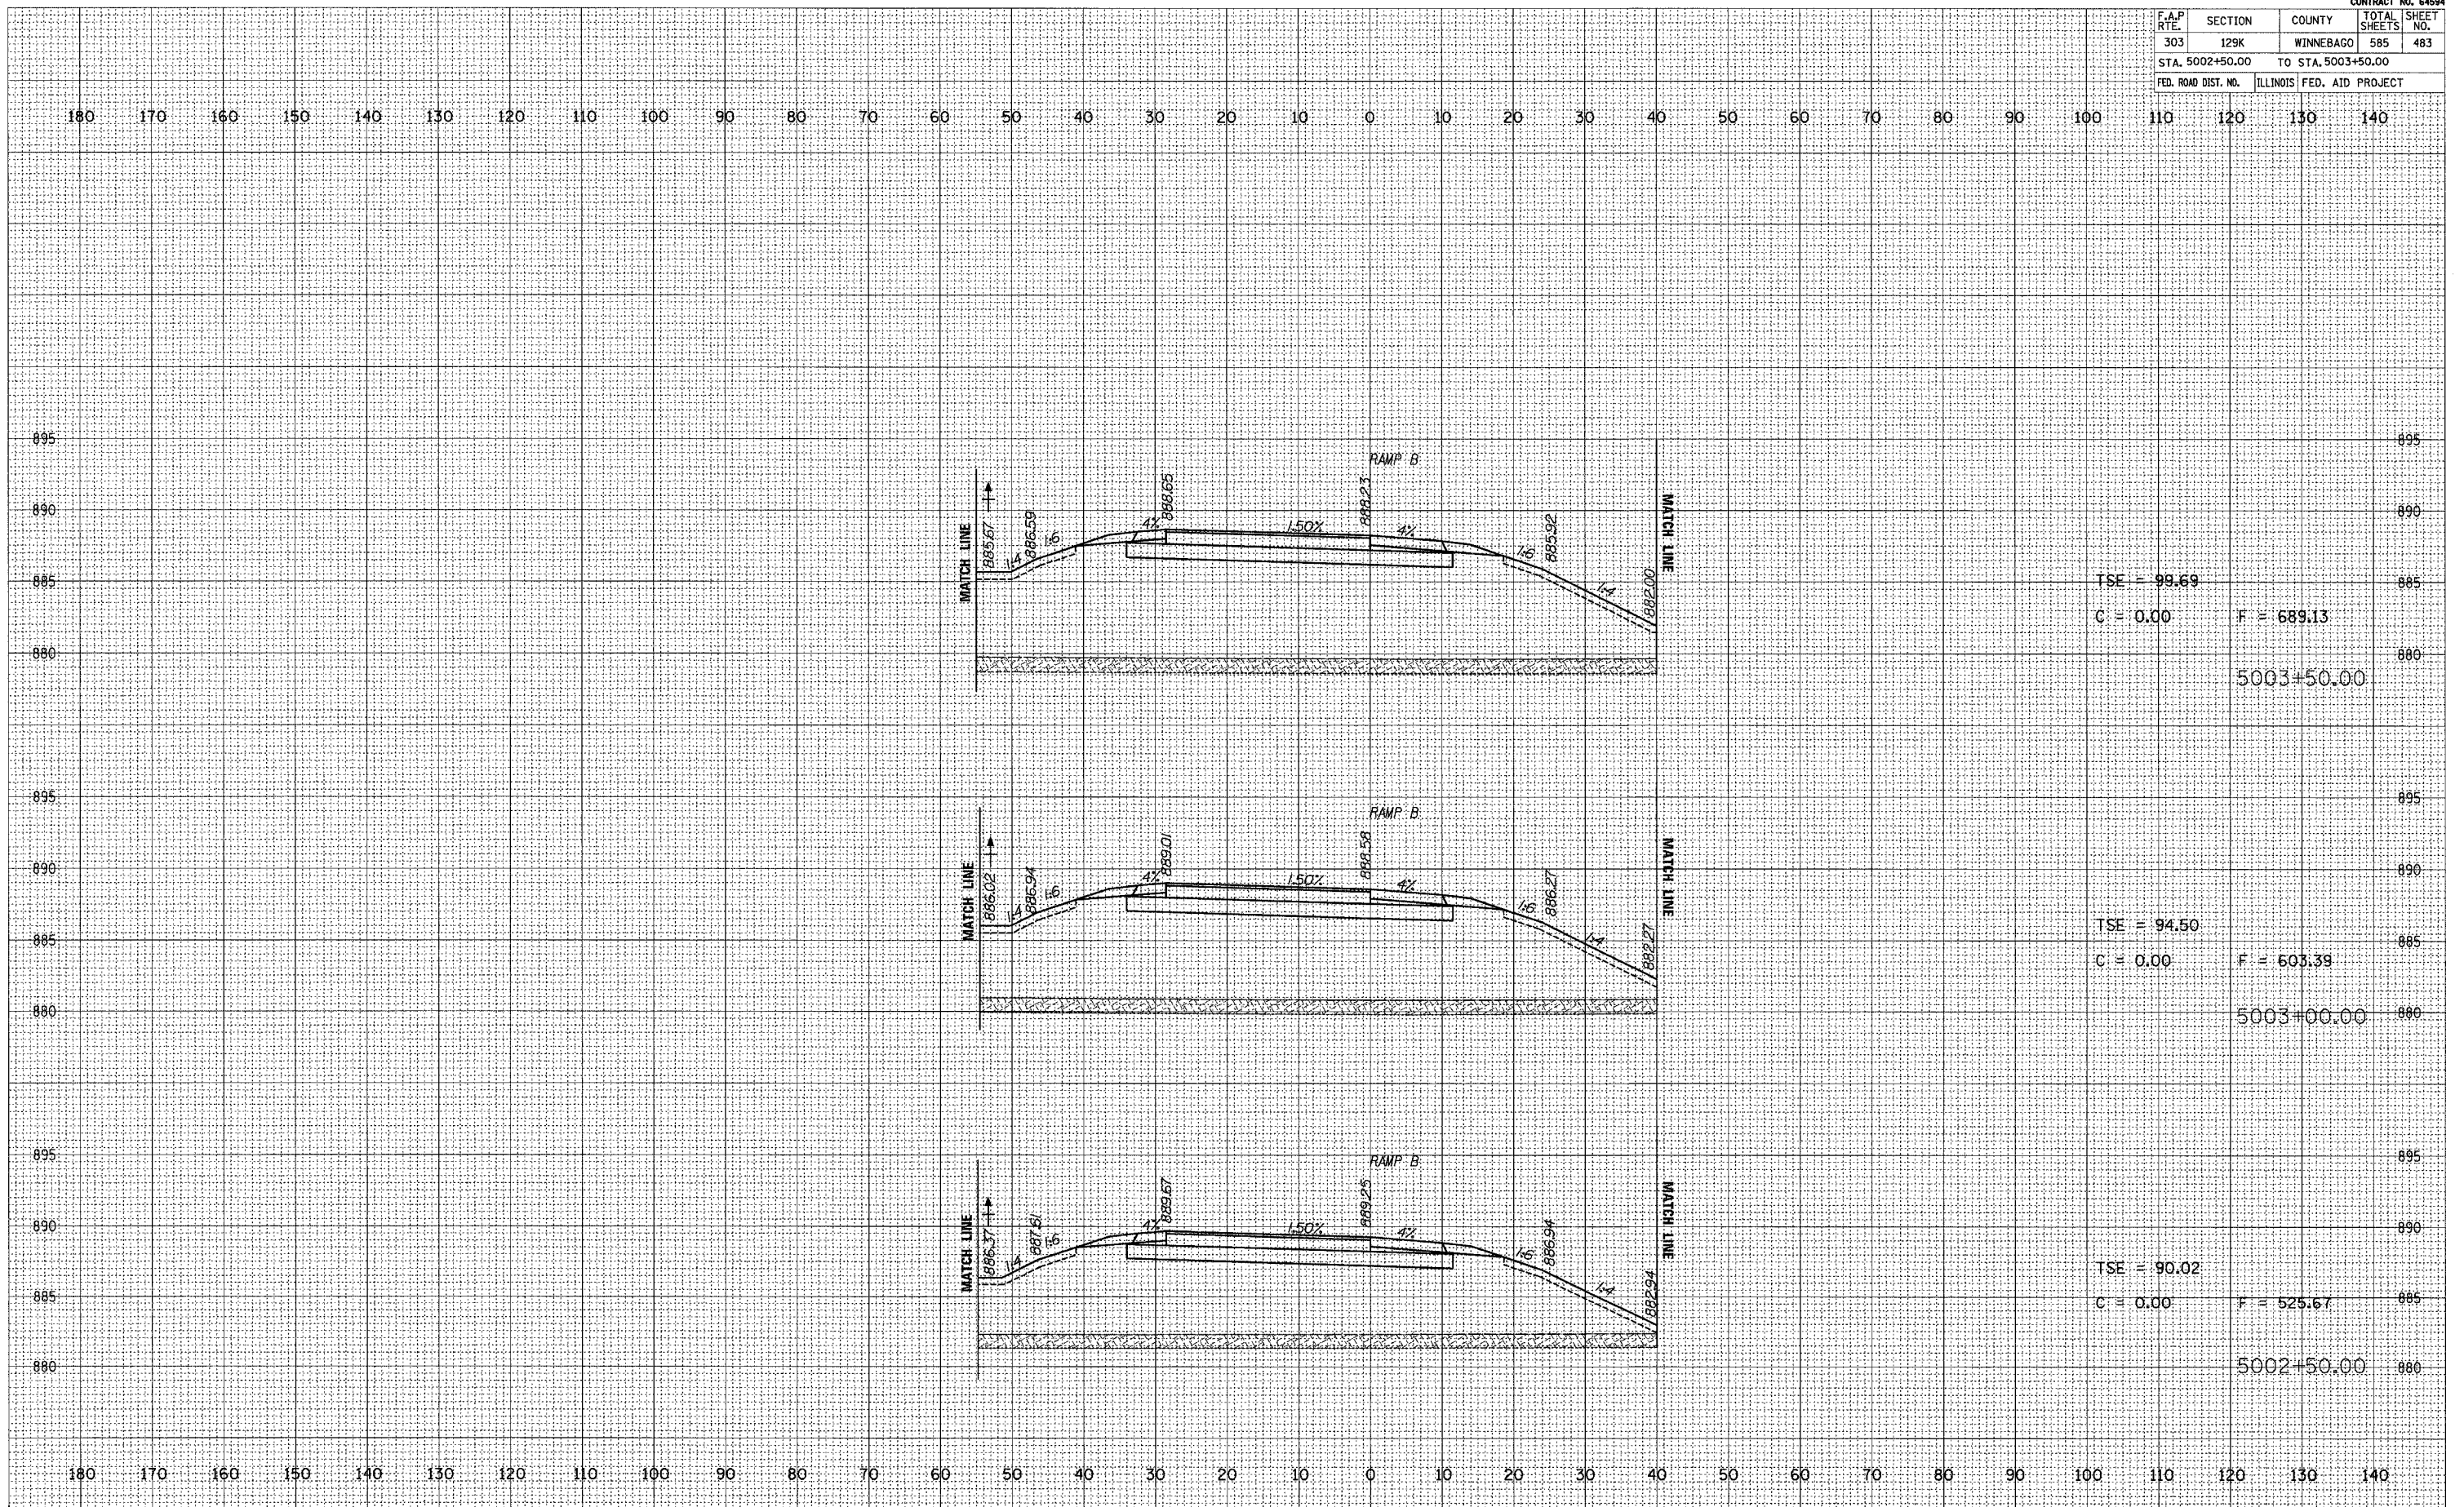

TSE = 99.69
 C = 0.00 F = 689.13
 5003+50.00

TSE = 94.50
 C = 0.00 F = 603.39
 5003+00.00

TSE = 90.02
 C = 0.00 F = 525.67
 5002+50.00