


SECTION 81B-1
LOCATION 4
ENDS
STATION 142+90.00

PLAN
SURVEYED
NOTE BOOK
NO.

PROFILE
SURVEYED
NOTE BOOK
NO.

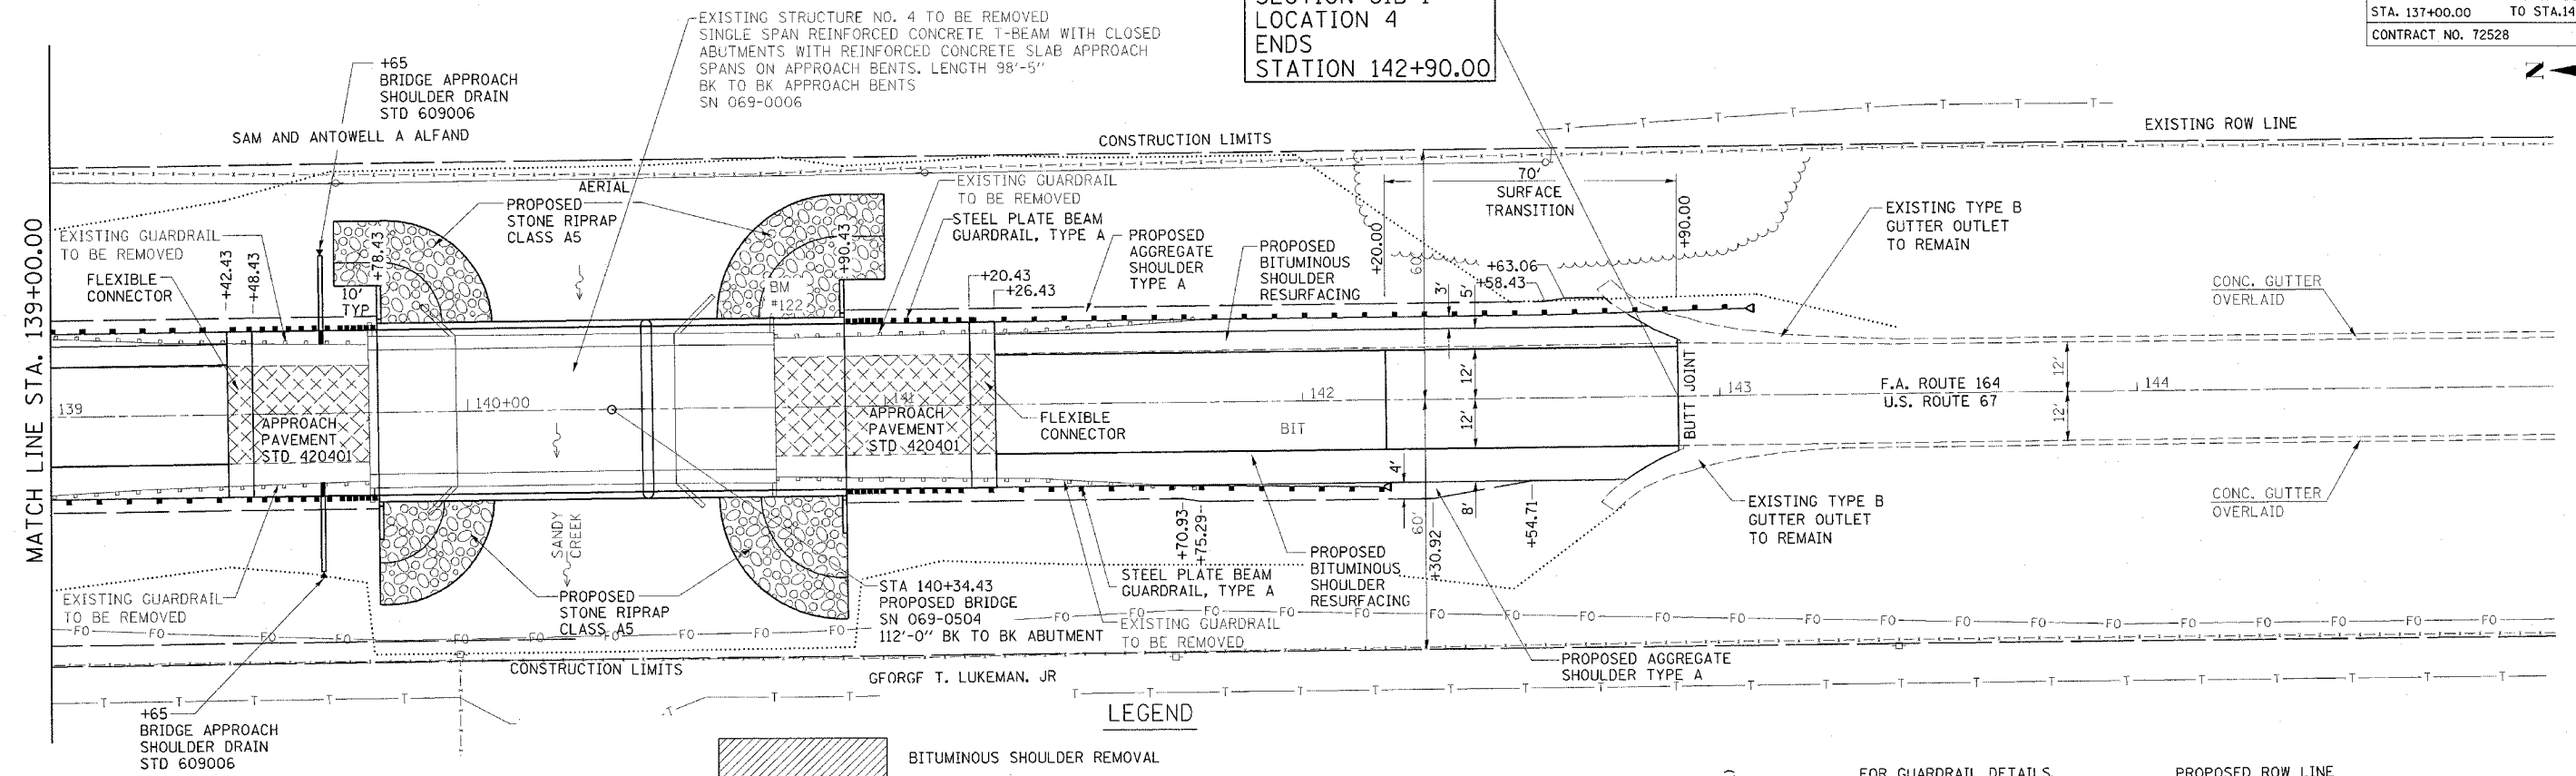

BM #122 - FOUND CHISELED "□" IN S.E. CORNER CONCRETE HANDRAIL AT S.E. CORNER BRIDGE STA 140+73.63, 18.39' LT. EL 610.88

LEGEND

- BITUMINOUS SHOULDER REMOVAL
- PAVEMENT REMOVAL
- LIMITS OF TREE REMOVAL ACRES

FOR GUARDRAIL DETAILS SEE SHEET NO.

