


FINAL SURVEY	BY	DATE
SURVEYED		
FLIPPED		
NOTE BOOK		
NO.		

ORIGINAL SURVEY	BY	DATE
SURVEYED		
FLIPPED		
NOTE BOOK		
NO.		

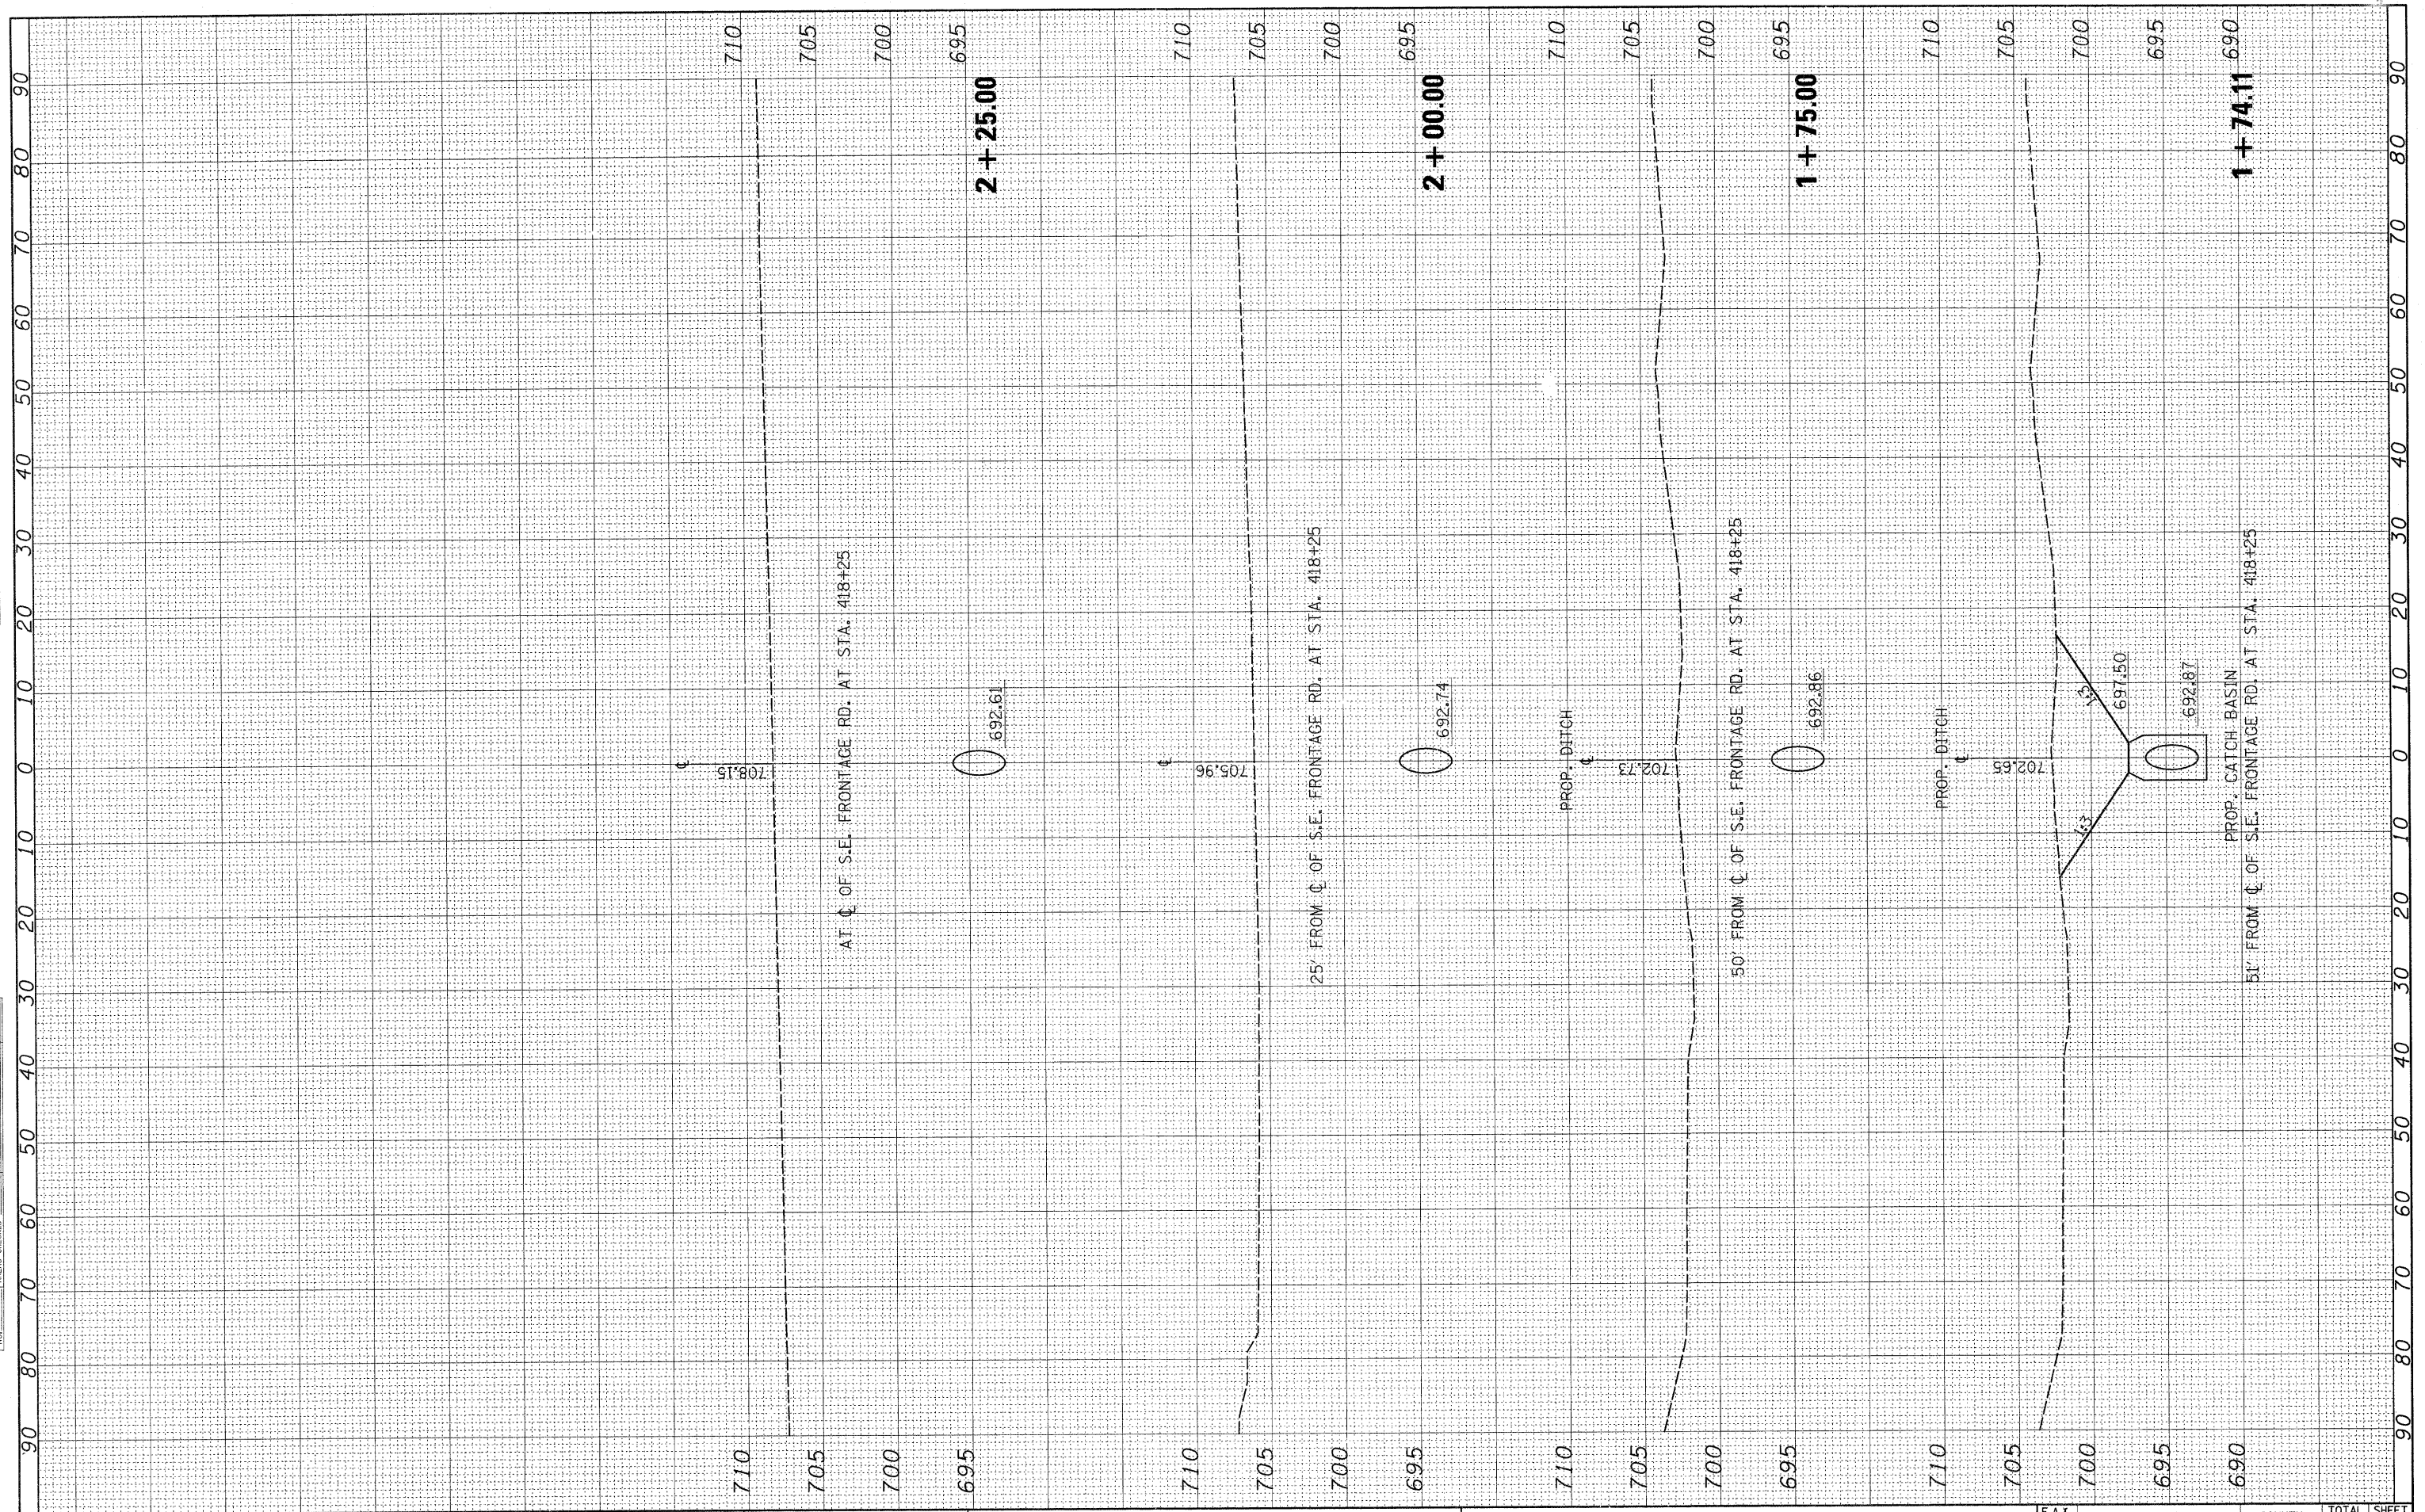

FILE NAME = c:\pwwork\pwwork\ulrichkd\dms99282\107486-sh

USER NAME = ulrichkd  
 DESIGNED -  
 DRAWN -  
 PLOT SCALE = 10.0000' / 1"  
 PLOT DATE = 8/24/2011

DESIGNED -  
 DRAWN -  
 CHECKED -  
 DATE -

REVISED -  
 REVISED -  
 REVISED -  
 REVISED -

**STATE OF ILLINOIS  
 DEPARTMENT OF TRANSPORTATION**

**CROSS SECTIONS  
 I-55 DITCH**

SCALE: SHEET NO. OF SHEETS STA. 1+74.11 TO STA. 2+25.00

F.A.I. RTE. 55	SECTION 297-1	COUNTY WILL	TOTAL SHEETS 19	SHEET NO. 12
ILLINOIS FED. AID PROJECT			CONTRACT NO. 60A56	