


FOR INFORMATION ONLY

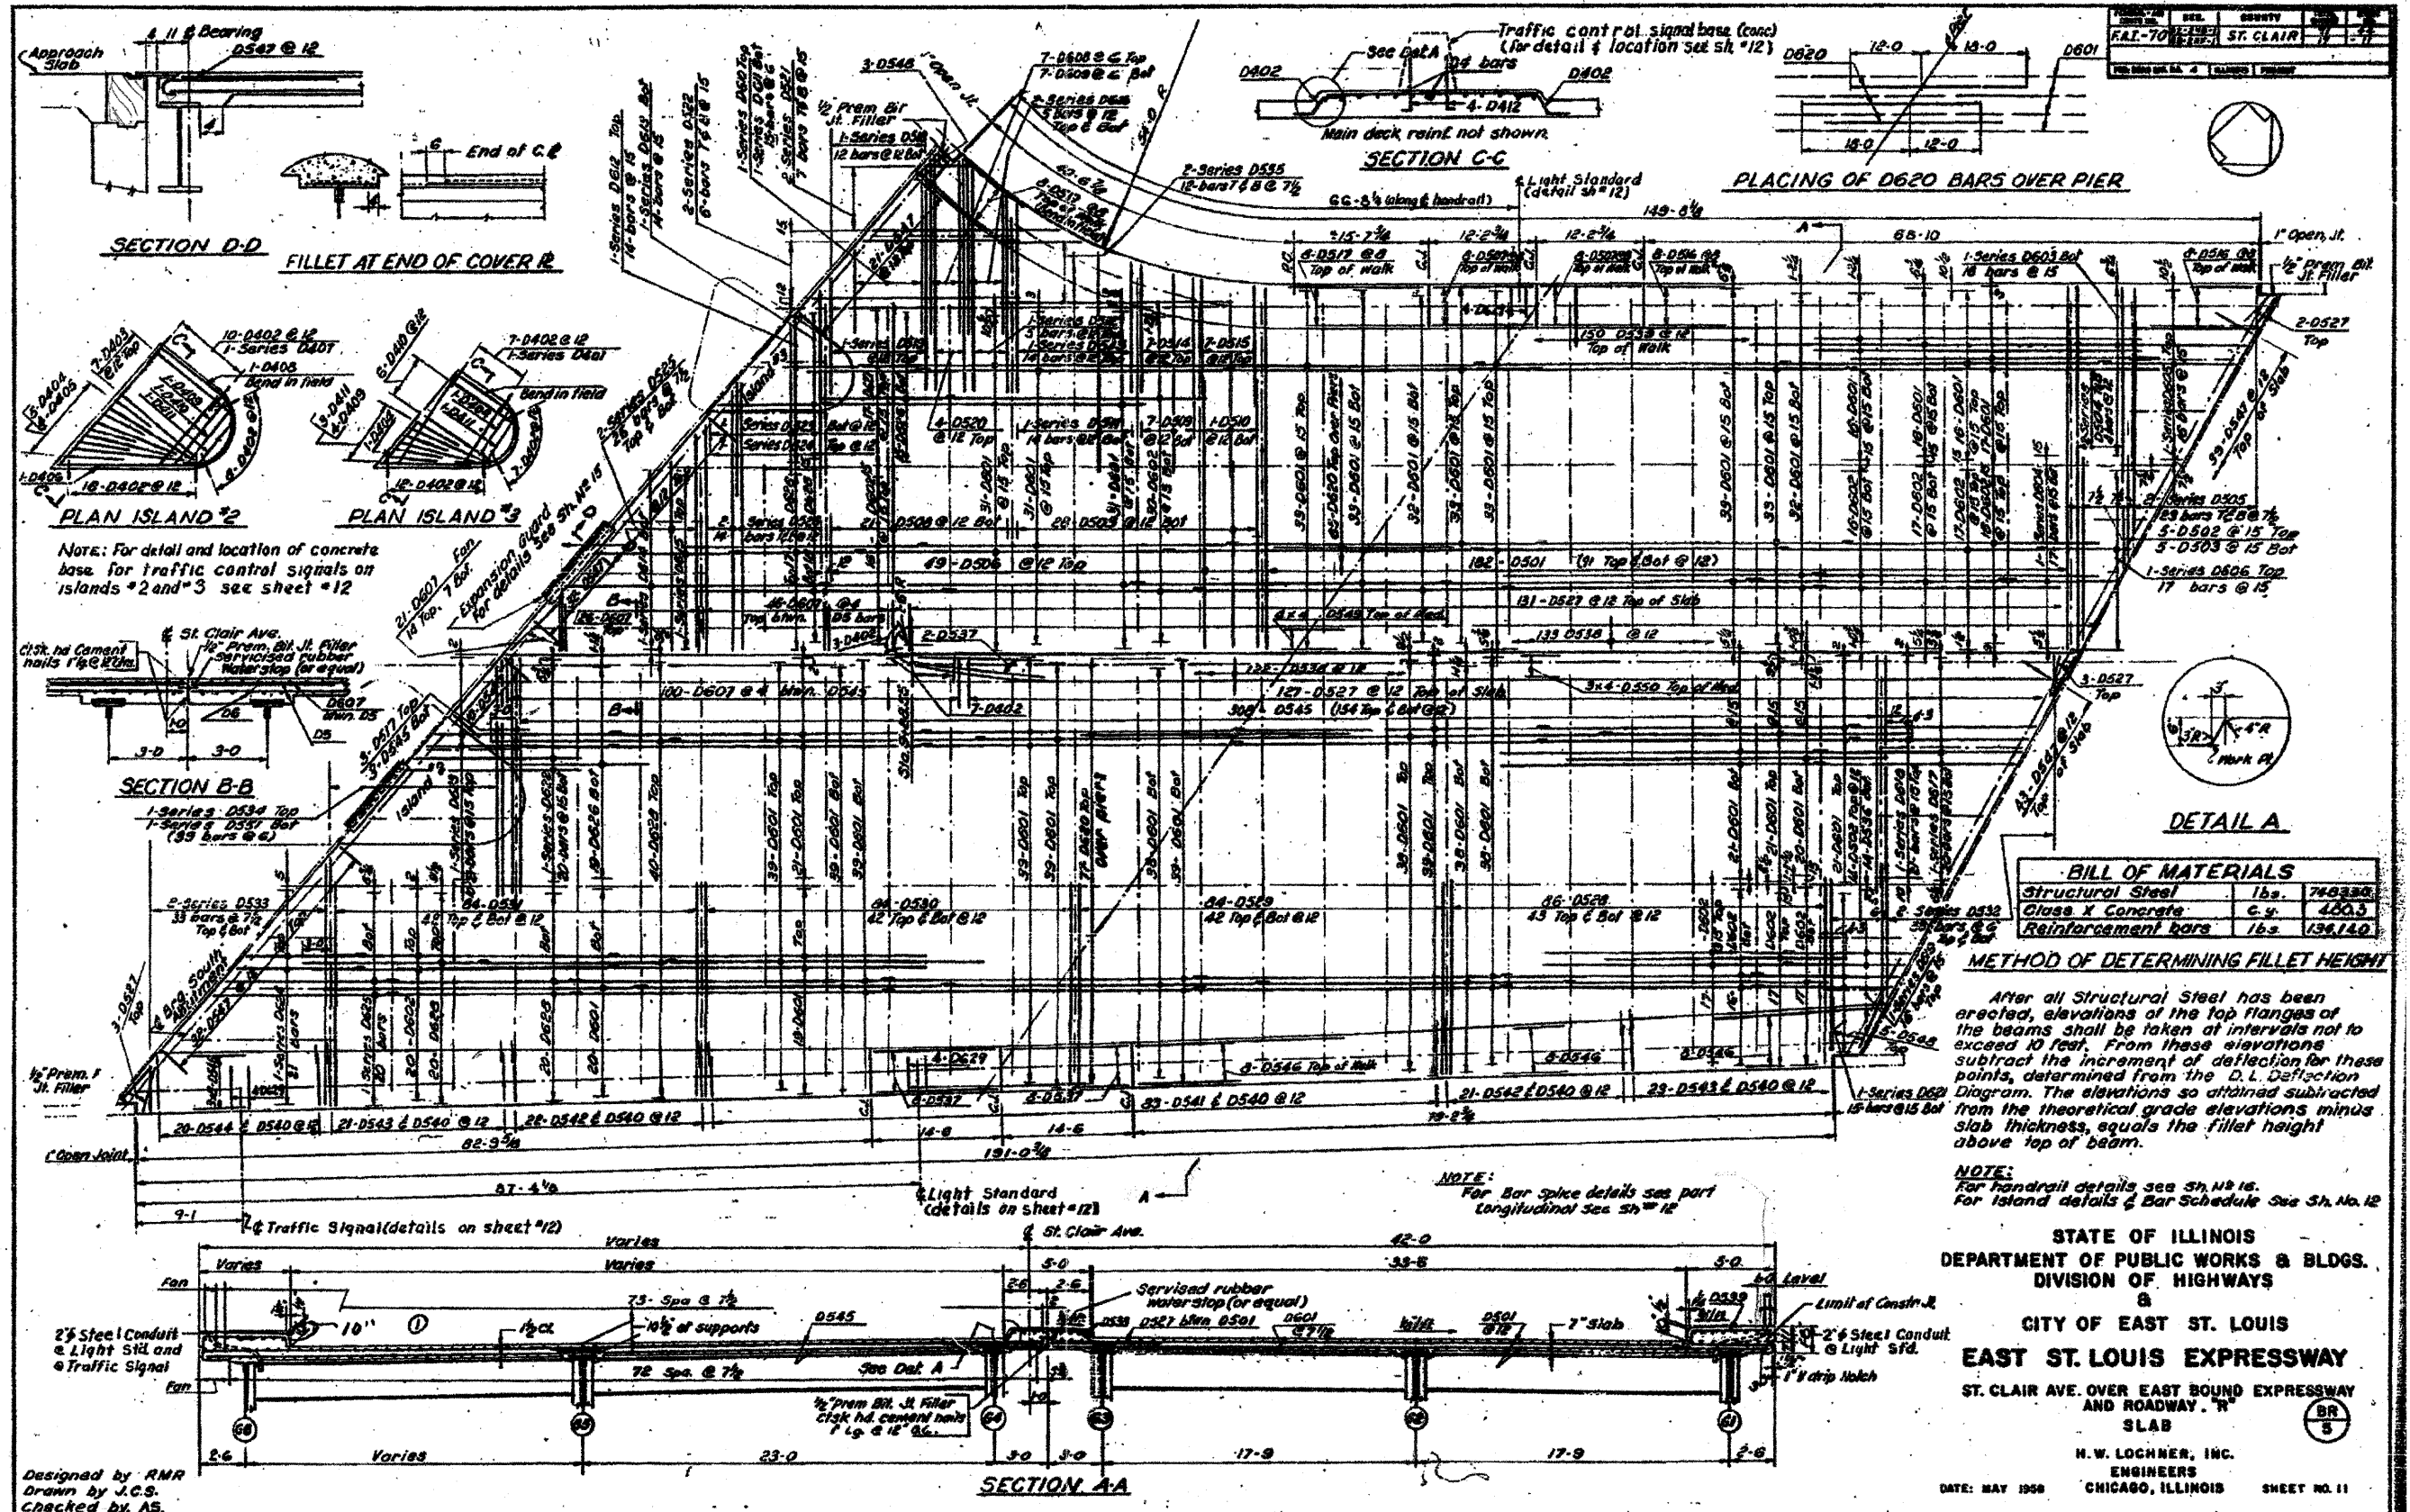

FILE NAME =  
DB1r1-082-0099-shr-p111.dgn

USER NAME = patelo2  
DESIGNED  
DRAWN PP  
CHECKED AB  
PLOT SCALE = 48.000' / in.  
PLOT DATE = 4/13/2011

DESIGNED  
DRAWN PP  
CHECKED AB  
DATE 03/31/2011

REVISED  
REVISED  
REVISED  
REVISED

STATE OF ILLINOIS  
DEPARTMENT OF TRANSPORTATION

EXISTING BRIDGE PLAN - ST. CLAIR AVENUE  
S.N. 082-0099

SCALE: NONE SHEET NO. 11 OF 20 SHEETS STA. TO STA.

F.A. RTE.	SECTION	COUNTY	TOTAL SHEETS	SHEET NO.
82-1-3NB, 82-2N, 82-1-12RS <td>ST. CLAIR</td> <td>CLAY</td> <td>352</td> <td>301K</td>	ST. CLAIR	CLAY	352	301K
9166/9180/9213/9214	CONTRACT NO.		76C51	
FED. ROAD DIST. NO.		ILLINOIS FED. AID PROJECT		