



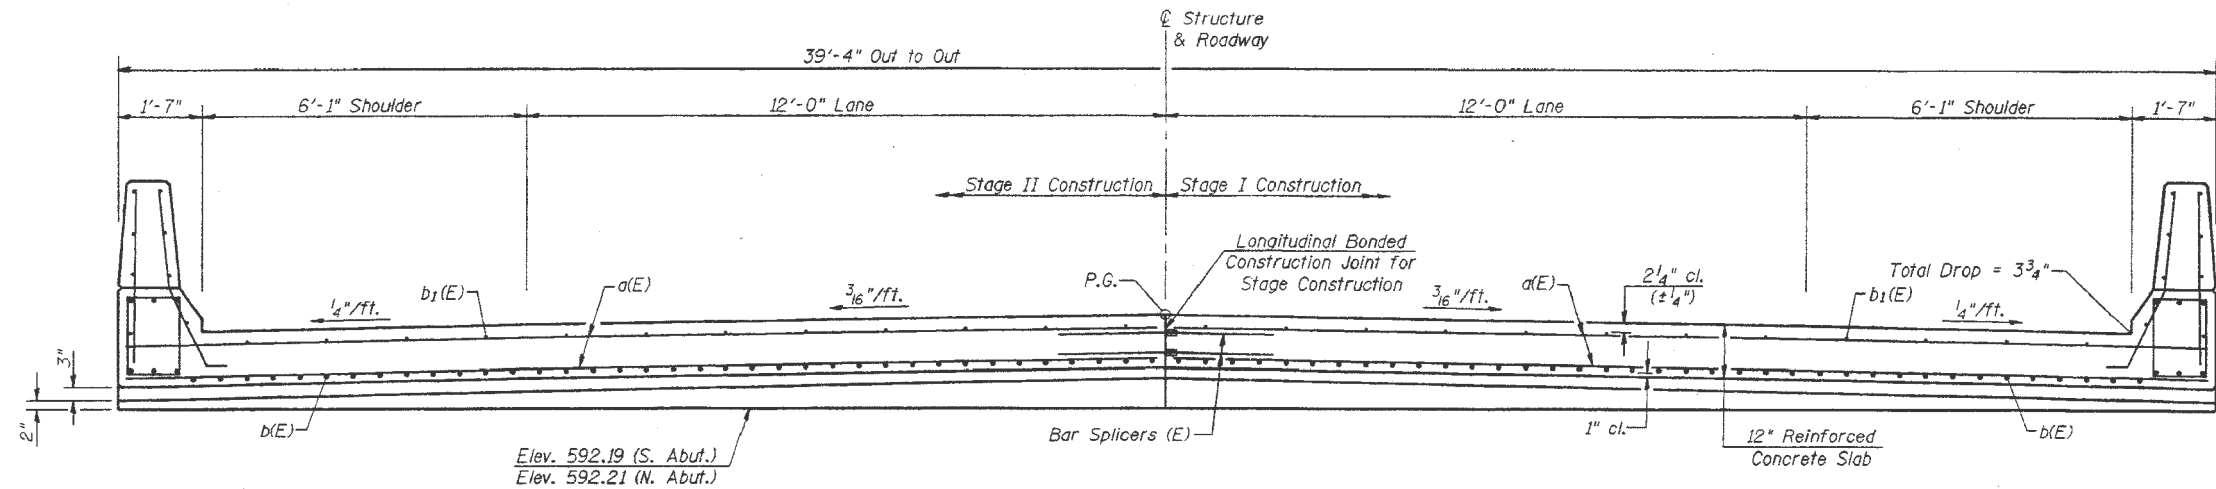

CROSS SECTION
(Looking North)

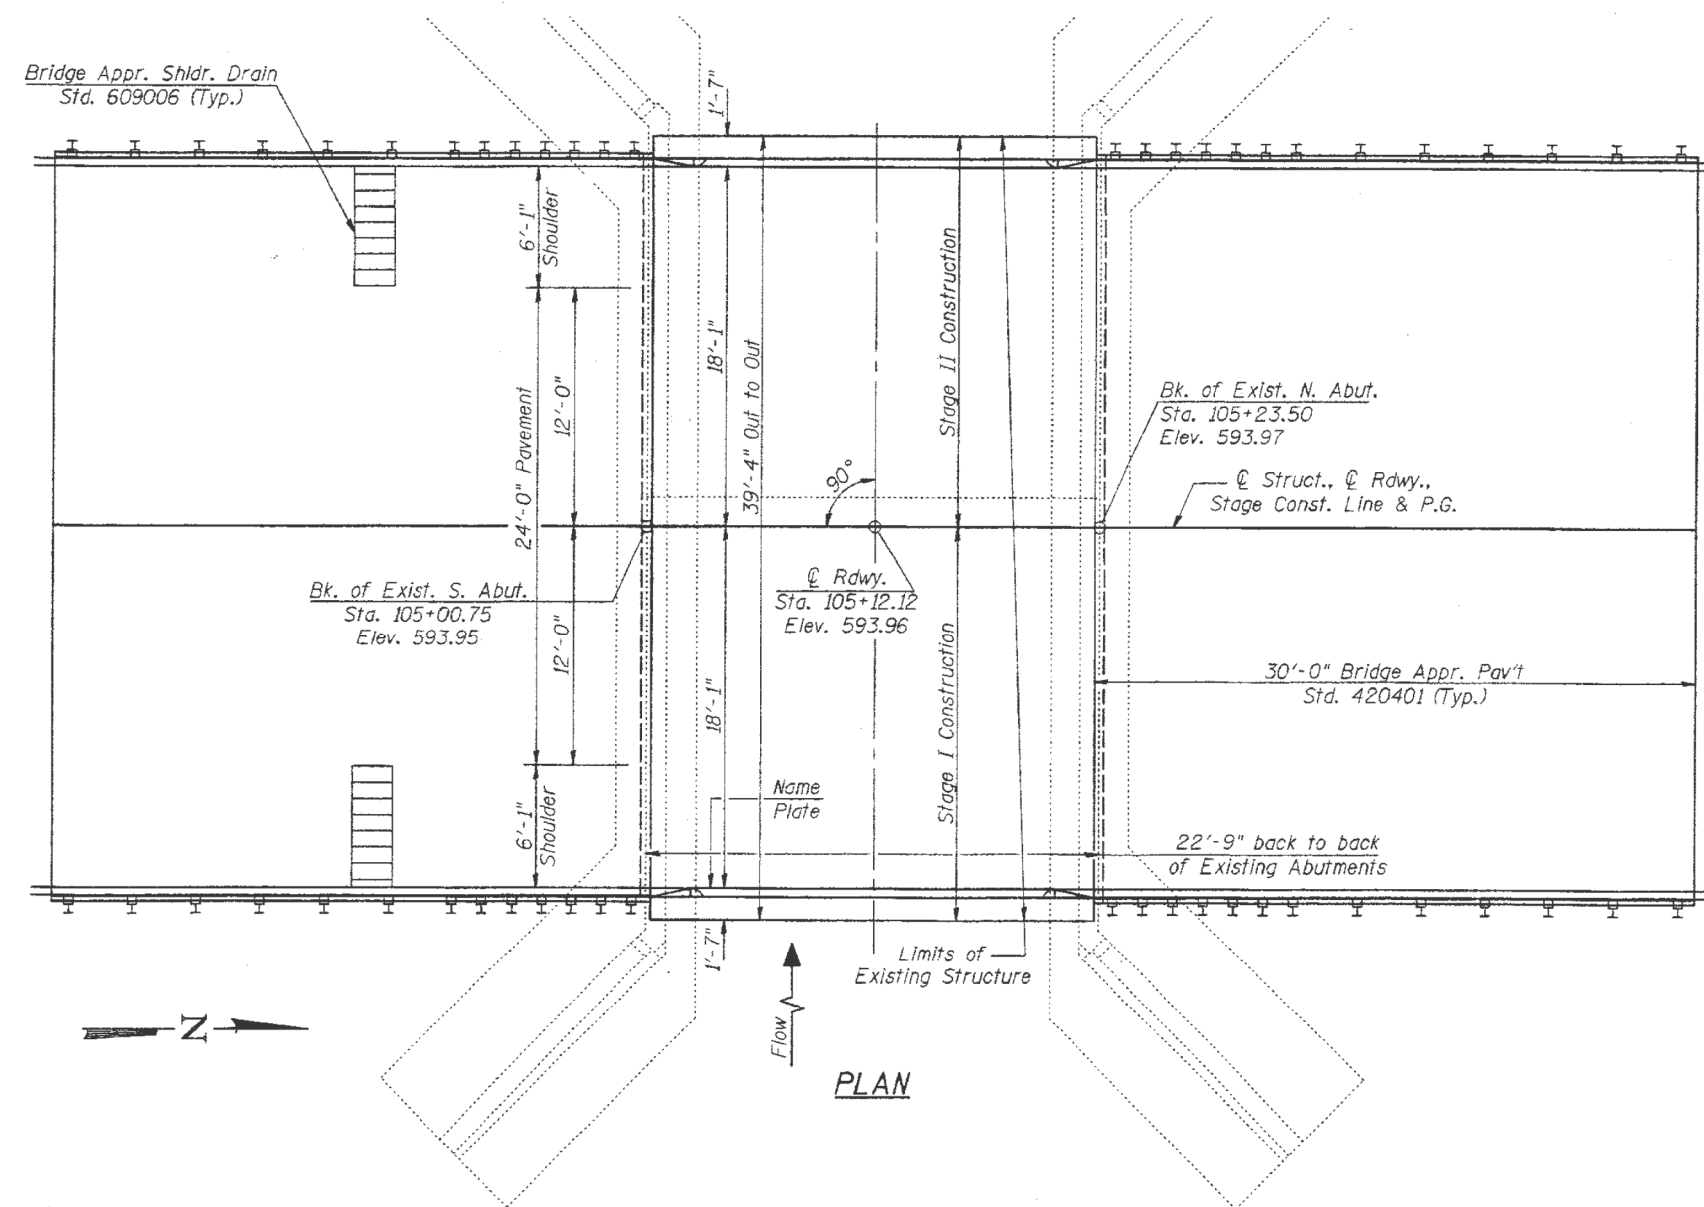

FOR INFORMATION ONLY

FILE NAME :	USER NAME : osbornenp	DESIGNED -	REVISED -	STATE OF ILLINOIS DEPARTMENT OF TRANSPORTATION	EXISTING PLANS. LOCATION 2 (SN 099-0032)		F.A. RTE.	SECTION	COUNTY	TOTAL SHEETS	SHEET NO.
ci:\pwork\pwork\osbornenp\00388535\01\4514-sht-plan.dgn		DRAWN -	REVISED -				VAR	2014-0341	WILL&DUPAGE	57	14
Default	PLOT SCALE = 100.0000' / 1" /	CHECKED -	REVISED -		SCALE: SHEET OF SHEETS STA. TO STA.		CONTRACT NO. 60Y28				
	PLOT DATE = 8/22/2014	DATE -	REVISED -				ILLINOIS FED. AID PROJECT				