


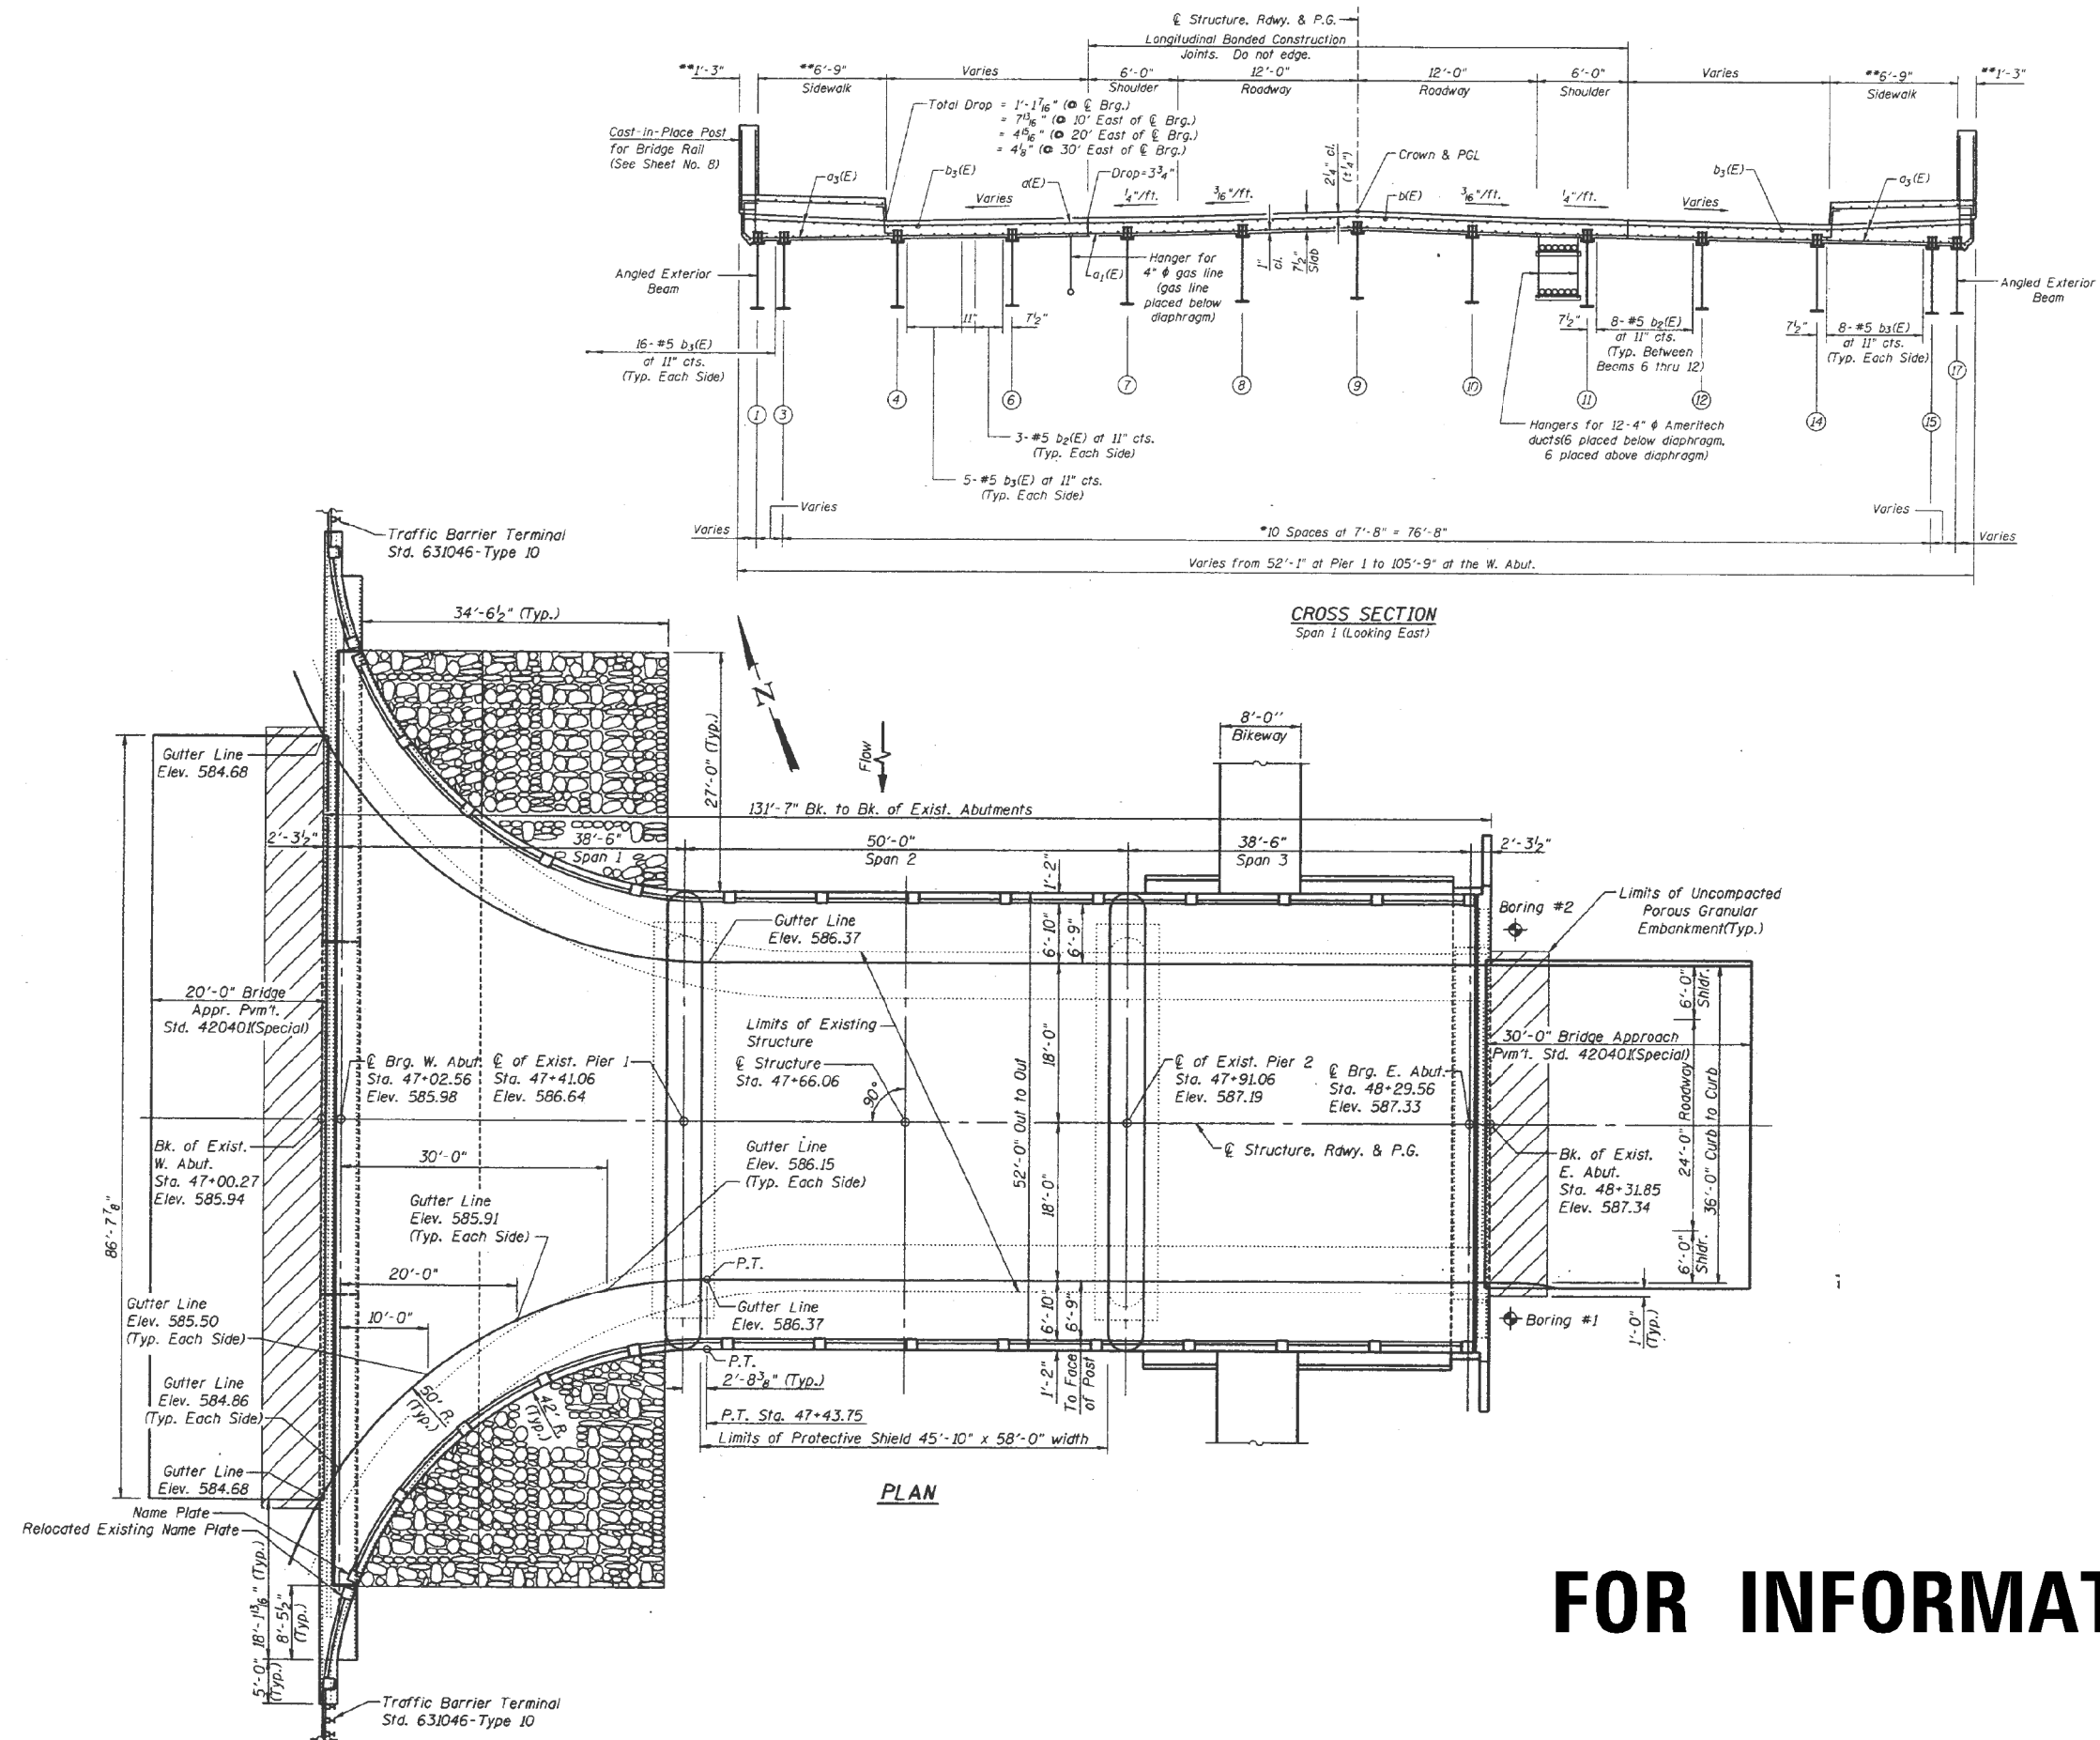

FOR INFORMATION ONLY

FILE NAME :	USER NAME : osbornnp	DESIGNED -	REVISED -	STATE OF ILLINOIS DEPARTMENT OF TRANSPORTATION	EXISTING PLANS. LOCATION 5 (SN 099-0137)	F.A. RTE.	SECTION	COUNTY	TOTAL SHEETS	SHEET NO.
Default	Plot Scale = 100.0000' / 1" / 100'	DRAWN -	REVISED -			VAR	2014-0341	WILL&DUPAGE	57	17
	PLOT DATE = 8/22/2014	CHECKED -	REVISED -							CONTRACT NO. 60Y28
		DATE -	REVISED -			SCALE:	SHEET	OF	SHEETS	STA. TO STA.

ILLINOIS FED. AID PROJECT