




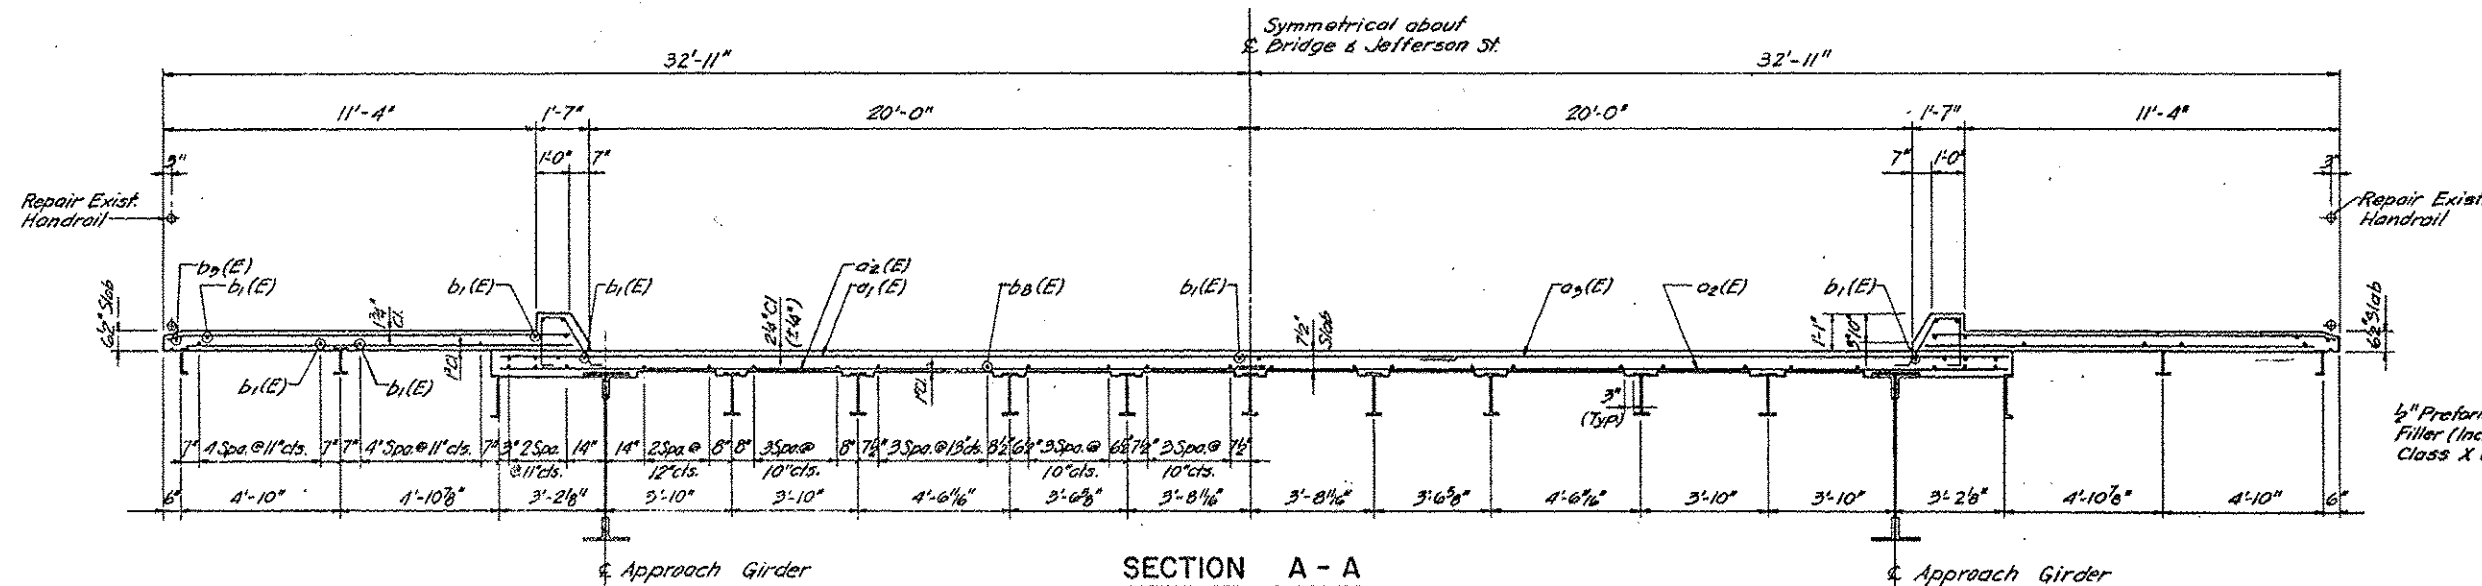


SECTION A-A

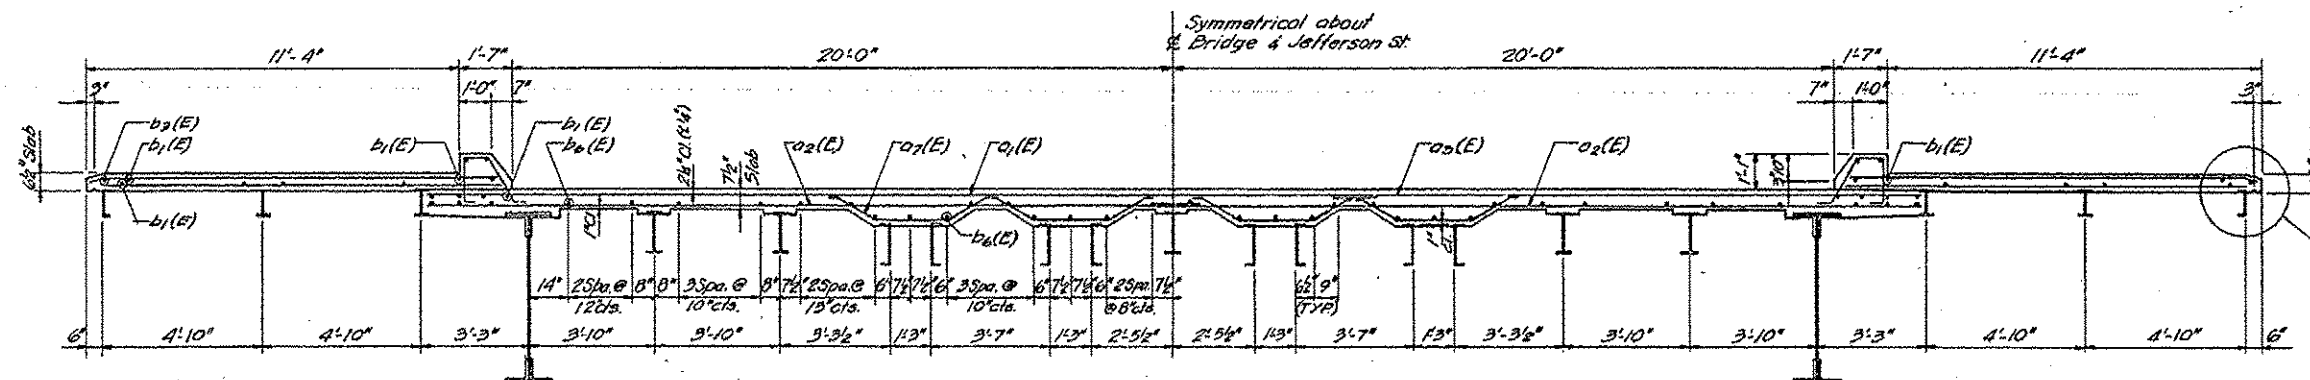

SECTION B-B

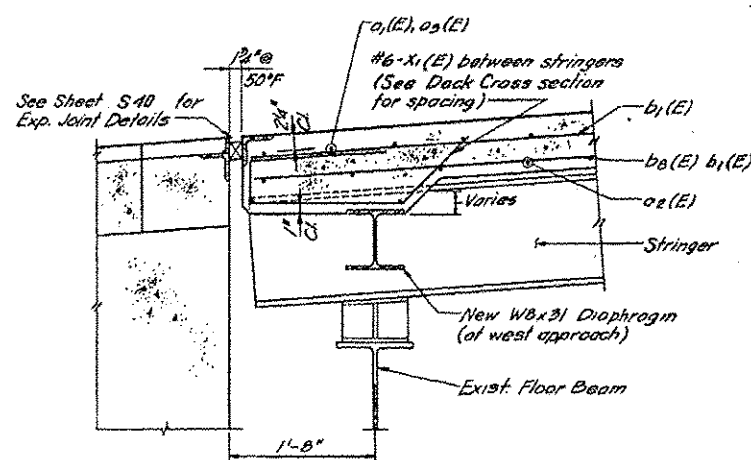


SECTION D-D

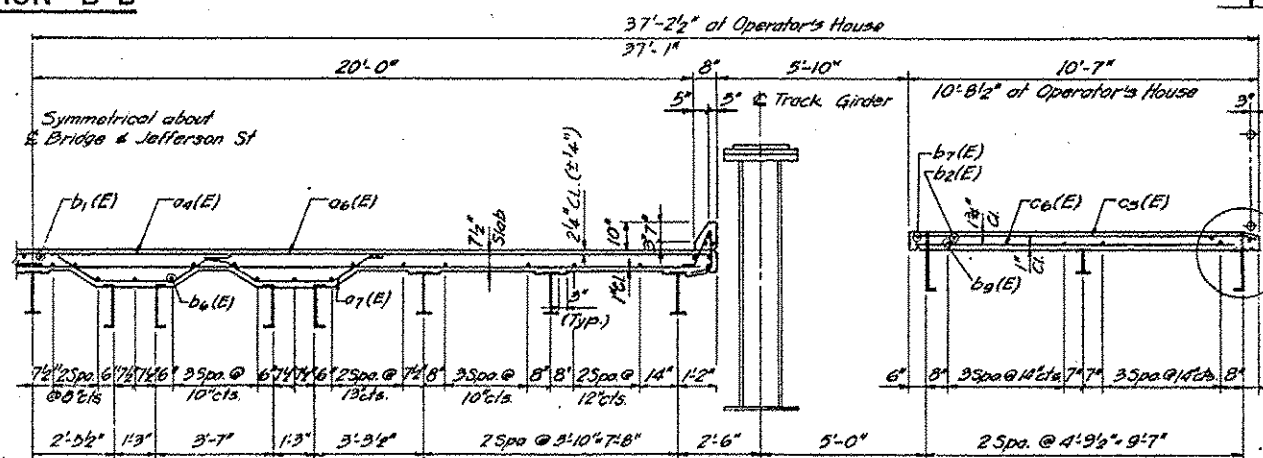


SECTION C-C

Notes:

1. Work this sheet with sheet 58
2. Chamfer all edges 3/4"

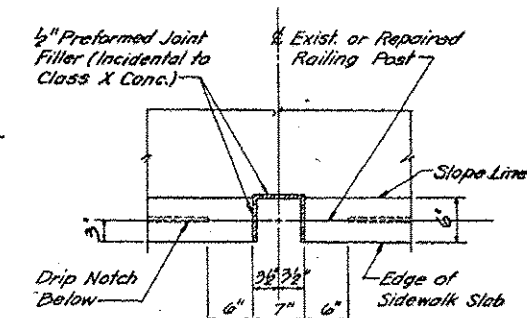

PLAN DETAIL AT PEDESTRIAN RAILING POST

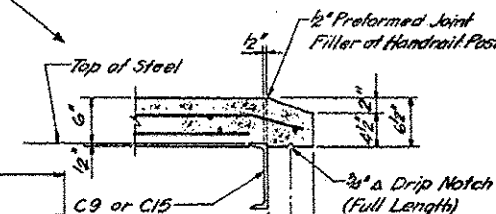

Note:
Omit sloped edge of
Operator's House

FOR INFORMATION ONLY

FILE NAME: c:\pwwork\sp\idat\osbornep\10838535101	USER NAME: osbornep	DESIGNED: -	REVISED: -	STATE OF ILLINOIS DEPARTMENT OF TRANSPORTATION	EXISTING PLANS, LOCATION 8 (SN 099-0166)	F.A. RTE. VAR	SECTION 2014-0341	COUNTY WILLADUPAGE	TOTAL SHEETS 57	SHEET NO. 20A
Default	PLOT SCALE: 1/8"=1'-0"	CHECKED: -	REVISED: -		SCALE: 1"=10'-0"	SHEET 2 OF 2 SHEETS	STA. TO STA.		CONTRACT NO. 60Y28	ILLINOIS FED. AID PROJECT
	PLOT DATE: 8/22/2014	DATE: -	REVISED: -							