
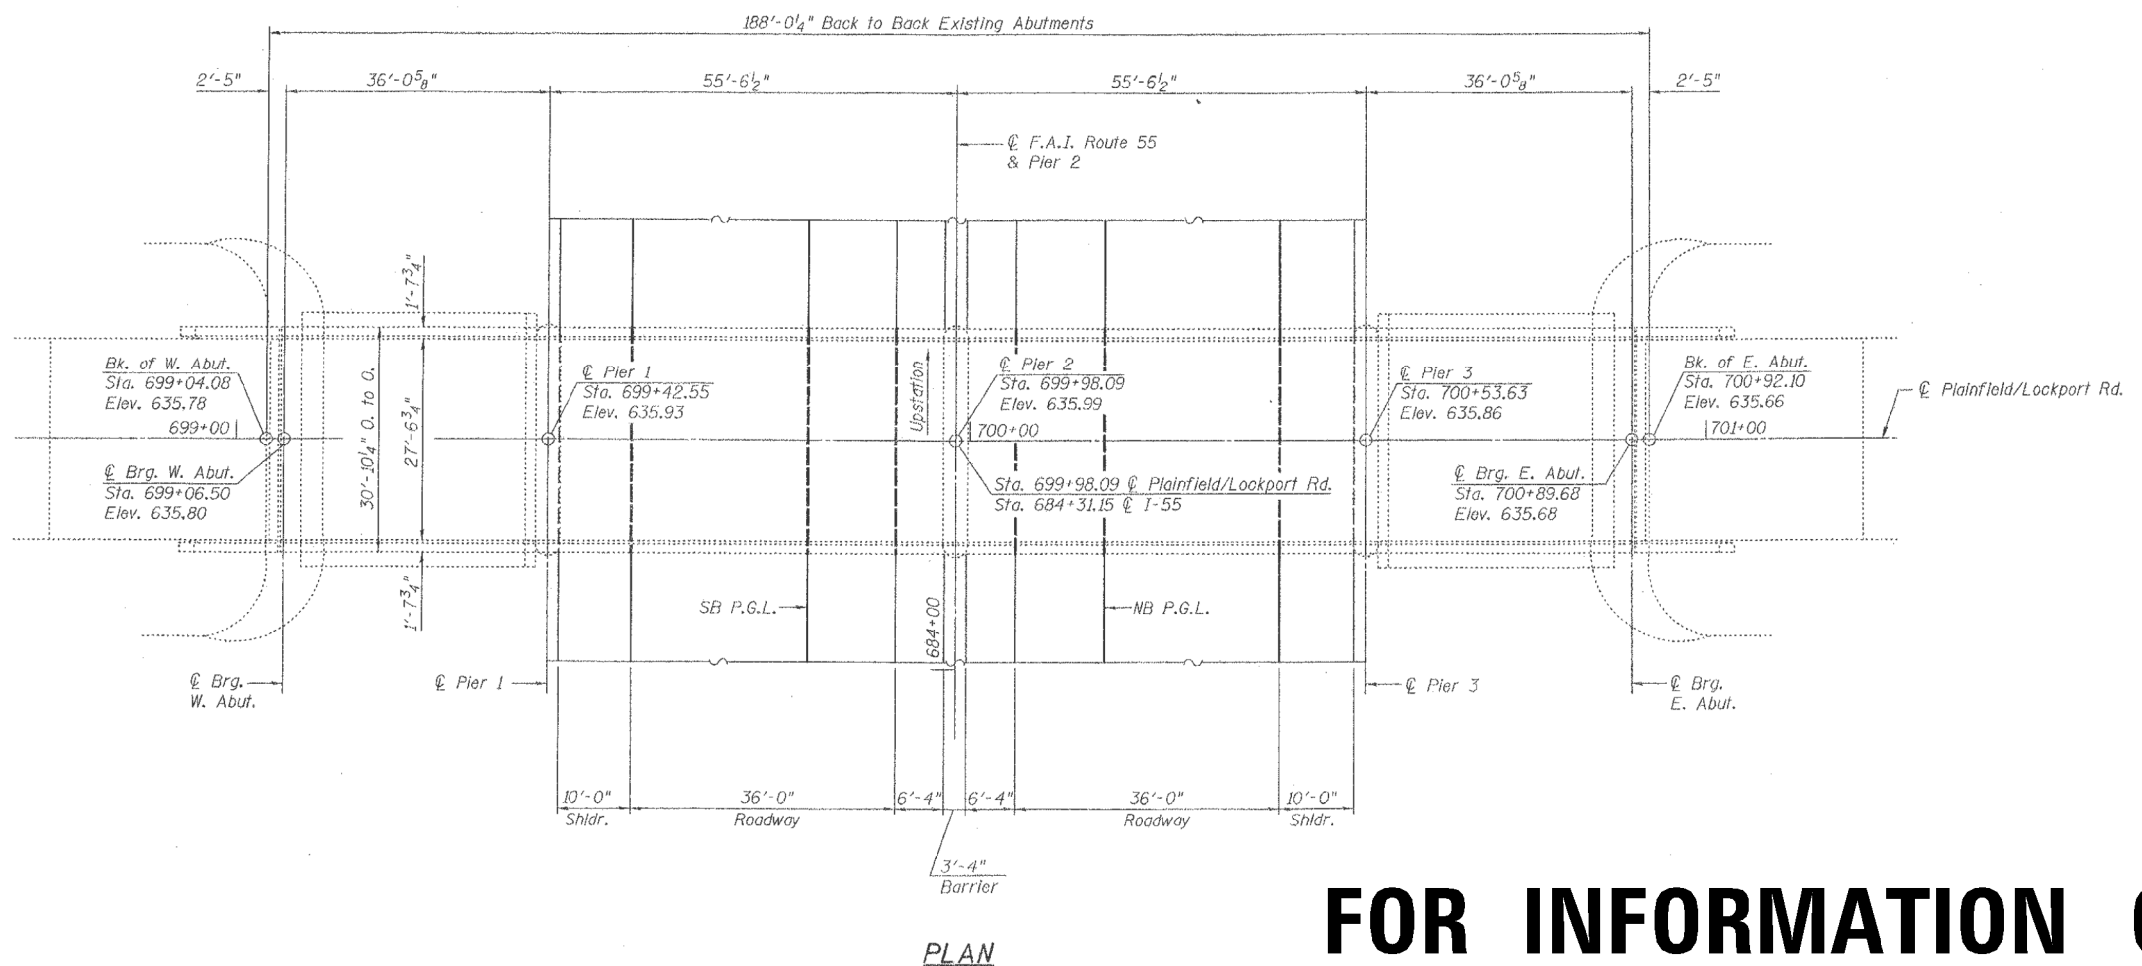


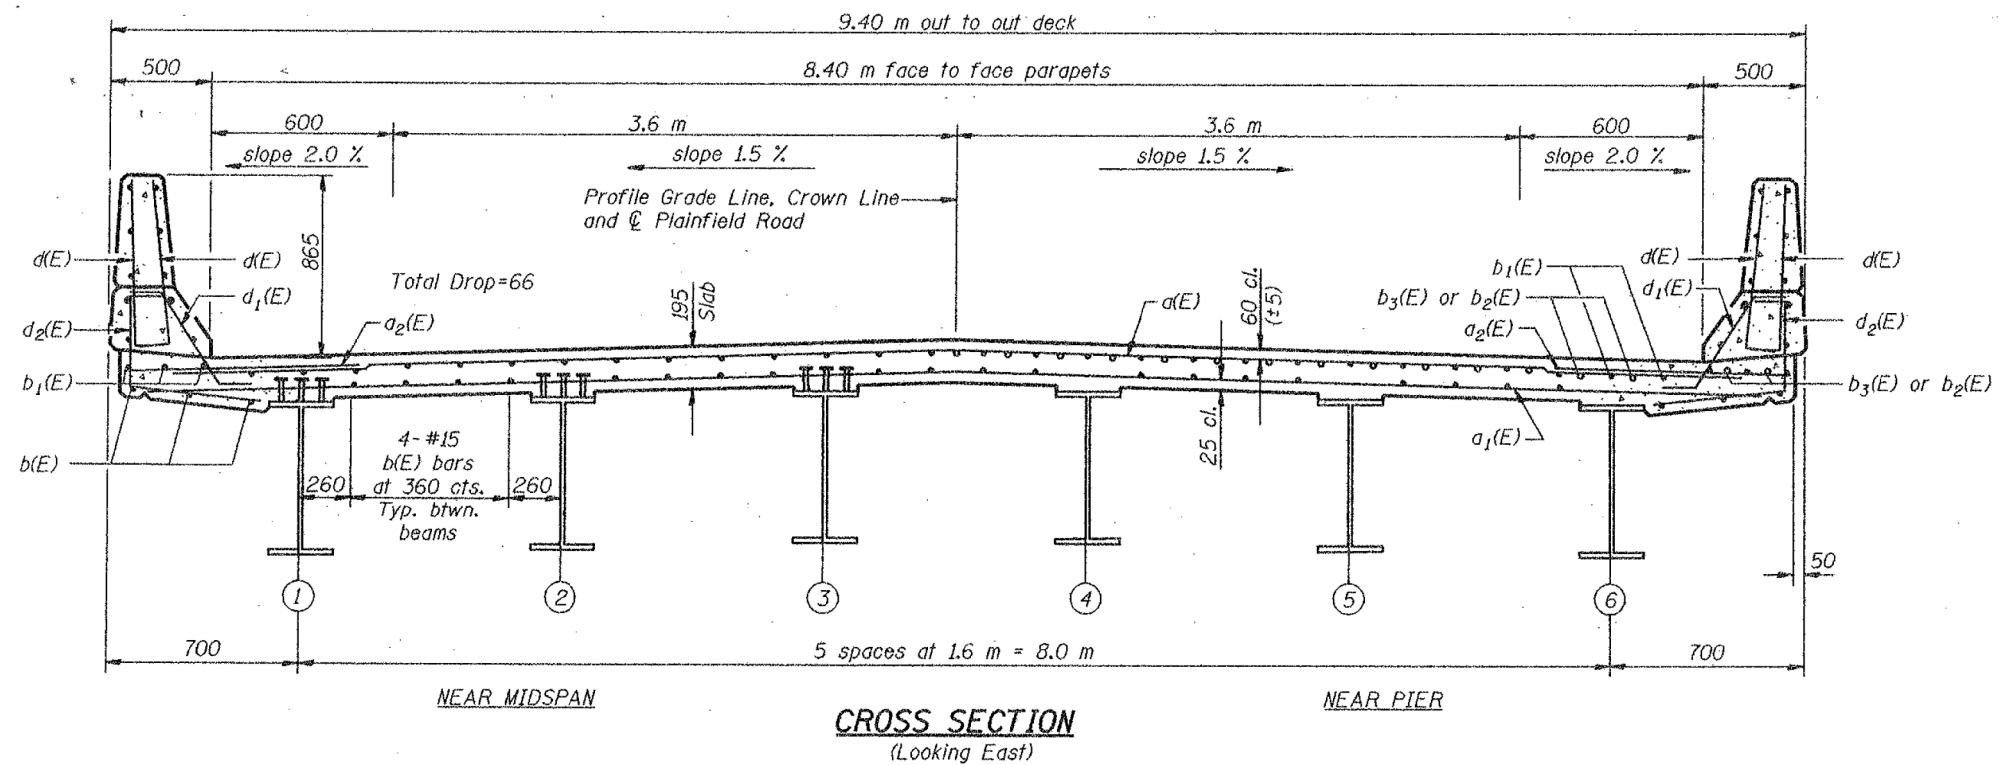

FOR INFORMATION ONLY

FILE NAME =	USER NAME = osbornenp	DESIGNED -	REVISED -	STATE OF ILLINOIS DEPARTMENT OF TRANSPORTATION	EXISTING PLANS. LOCATION 9 (SN 099-0176)	F.A. RTE.	SECTION	COUNTY	TOTAL SHEETS	SHEET NO.
ct:\pwwork\pwwidat\osbornenp\d0388535\0184514-sht-plan.dgn		DRAWN -	REVISED -			VAR	2014-0341	WILL&DUPAGE	57	21
Default	PLOT SCALE = 100.0000' / in.	CHECKED -	REVISED -							CONTRACT NO. 60Y28
	PLOT DATE = 8/22/2014	DATE -	REVISED -			SCALE:	SHEET	OF	SHEETS	STA. TO STA.

ILLINOIS FED. AID PROJECT