




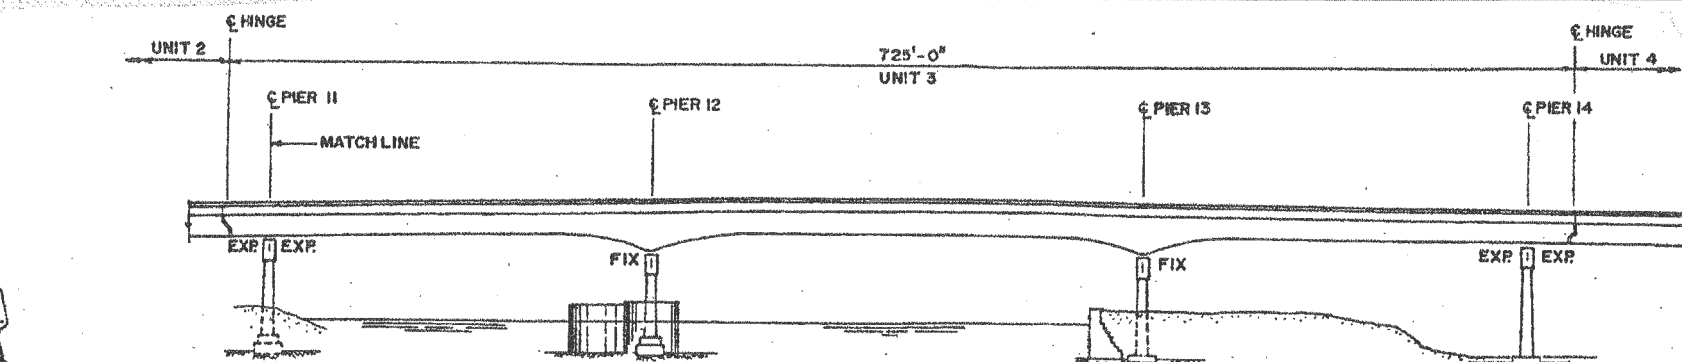


ELEVATION

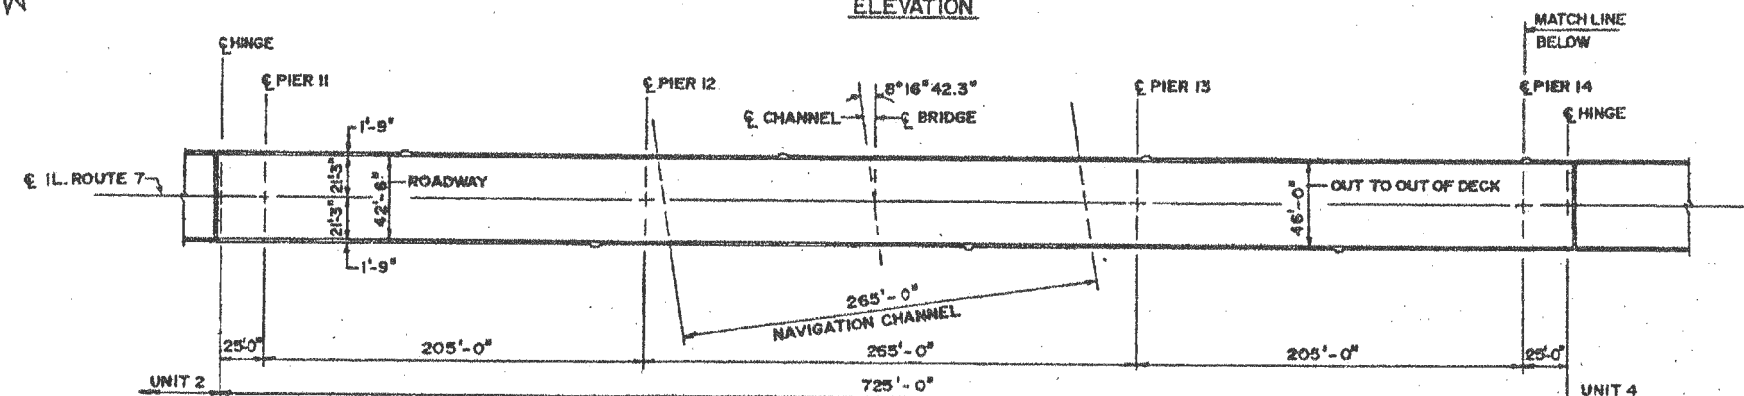

PLAN

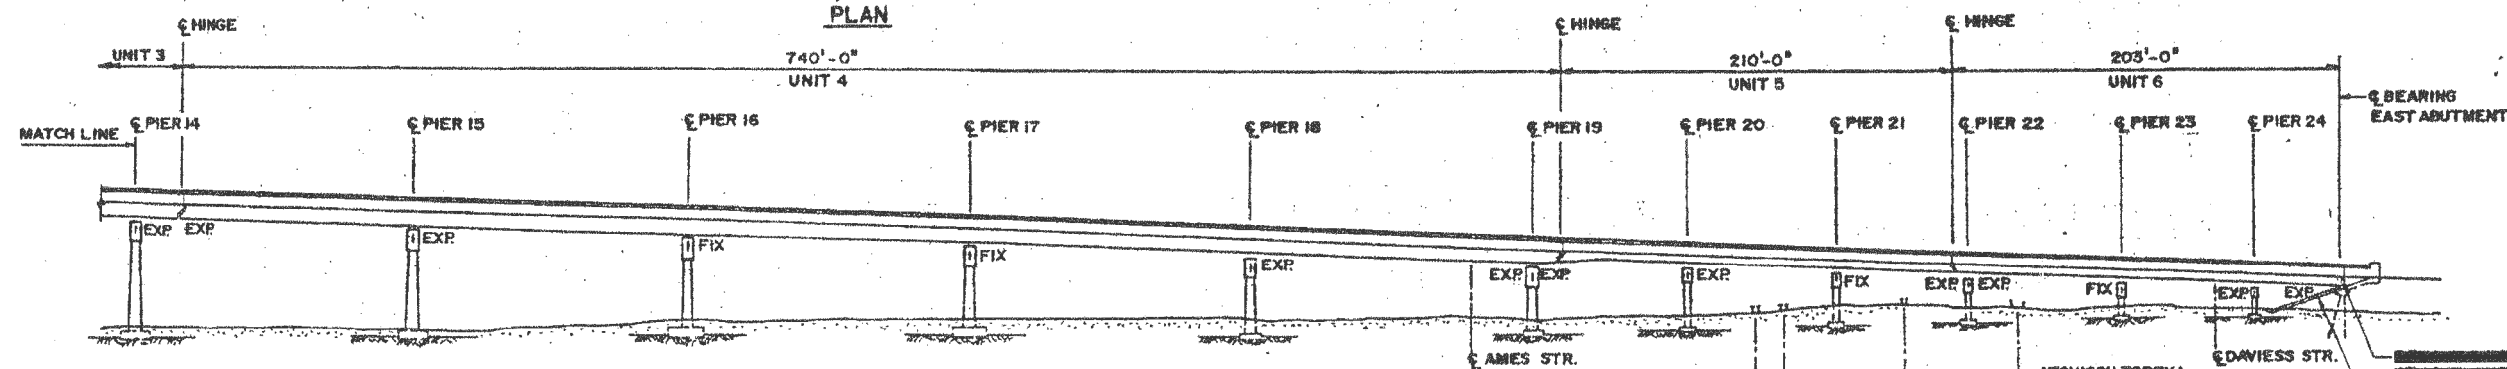

ELEVATION

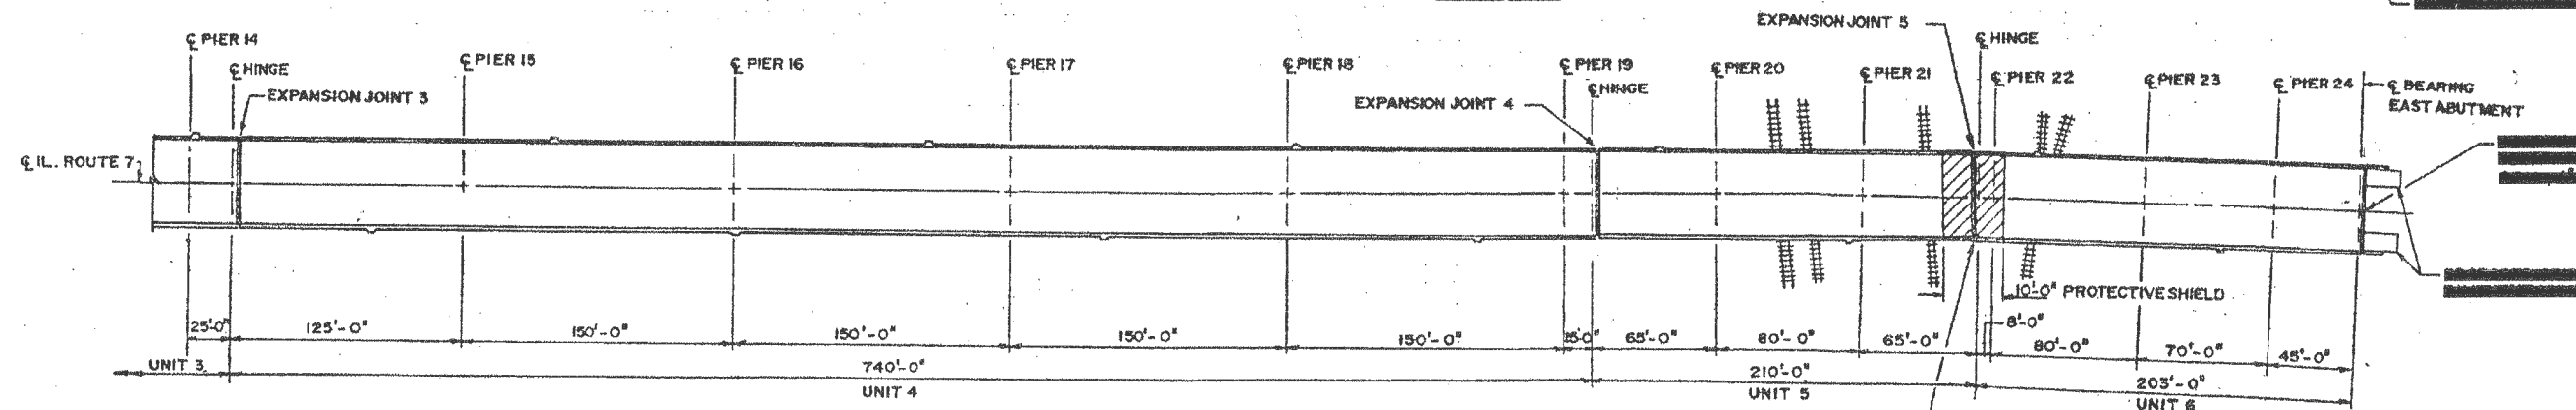

PLAN

FOR INFORMATION ONLY

FILE NAME =	USER NAME = Gorengautab	DESIGNED -	REVISED -	STATE OF ILLINOIS DEPARTMENT OF TRANSPORTATION	EXISTING PLANS. LOCATION 10 (SN 099-0185)	F.A. RTE.	SECTION	COUNTY	TOTAL SHEETS	SHEET NO.
cr\pw\work\pwidot\gorengautab\d0388535\134514-shr-plan.dgn	134514-shr-plan.dgn	DRAWN -	REVISED -			VAR	2014-0341	WILL&DUPAGE	57	22A
PLOT SCALE = 1/8"=1'-0"	PLOT DATE = 9/2/2014	CHECKED -	REVISED -			CONTRACT NO. 60Y28				
Default		DATE -	REVISED -			ILLINOIS FED. AID PROJECT				