
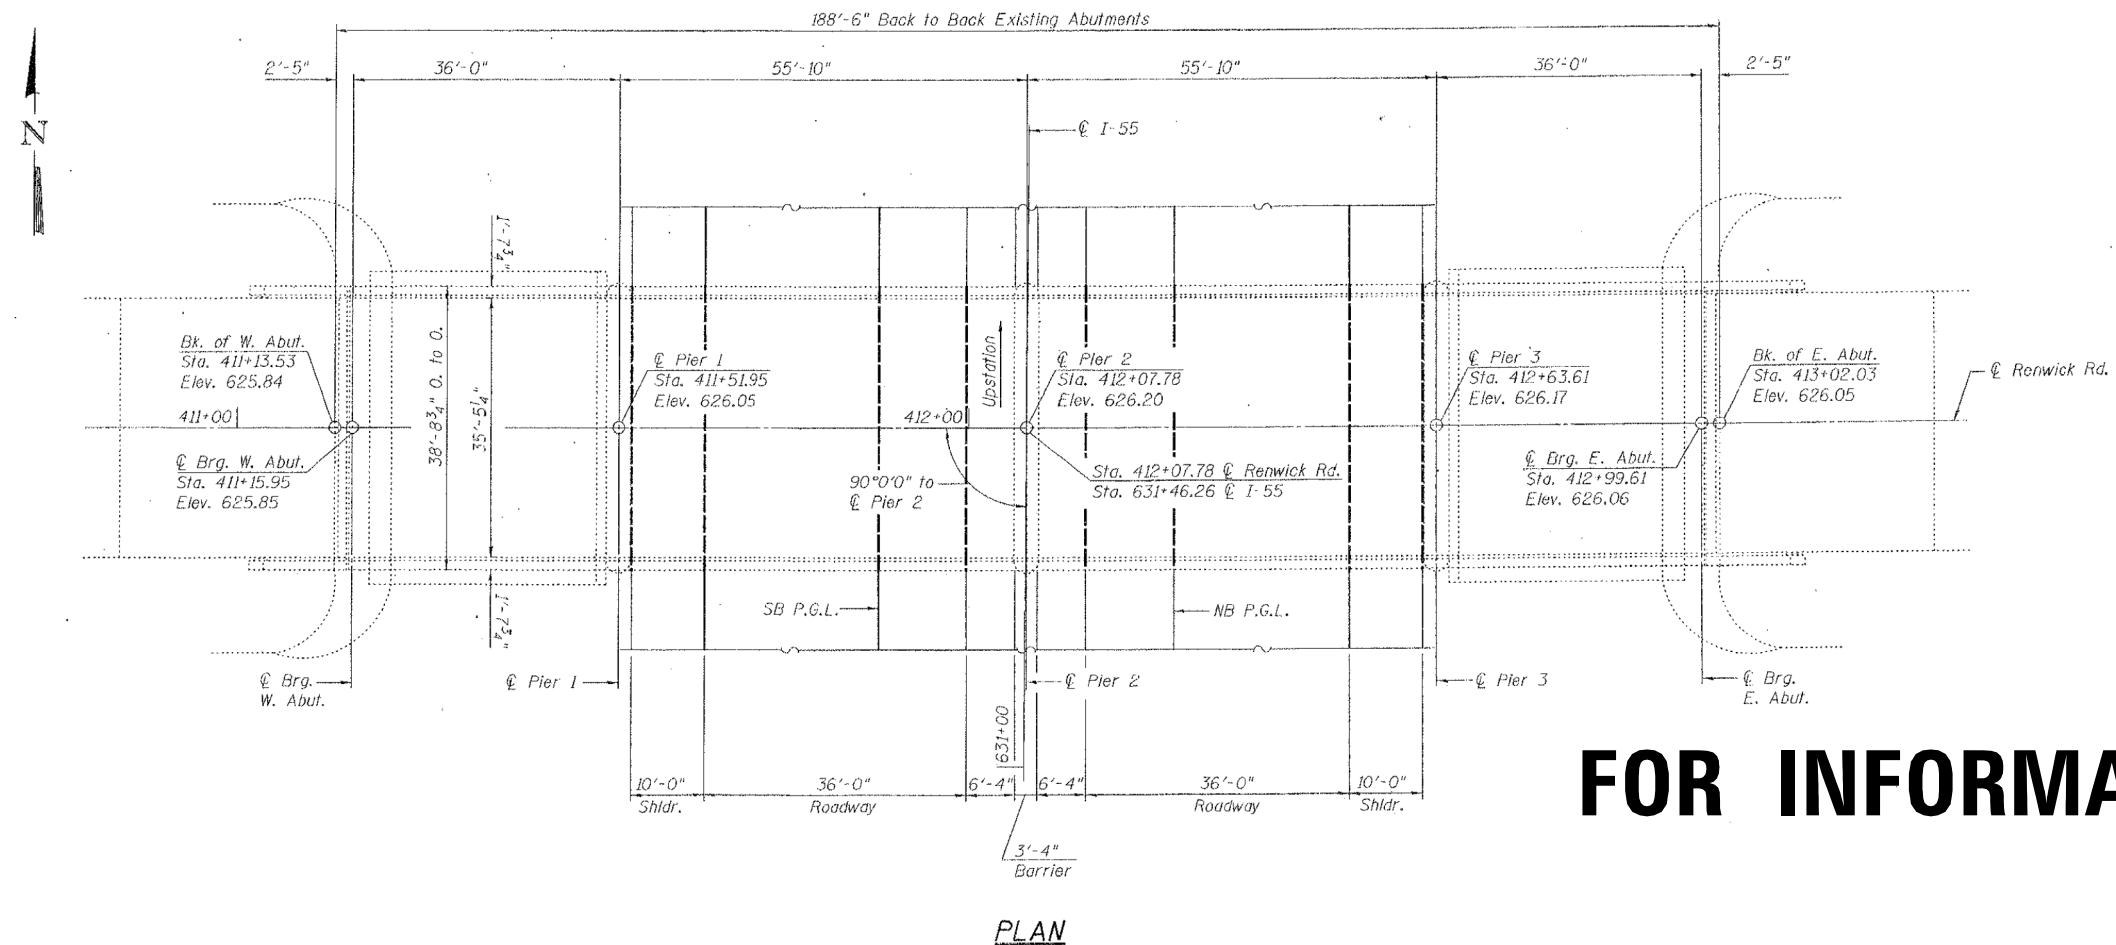


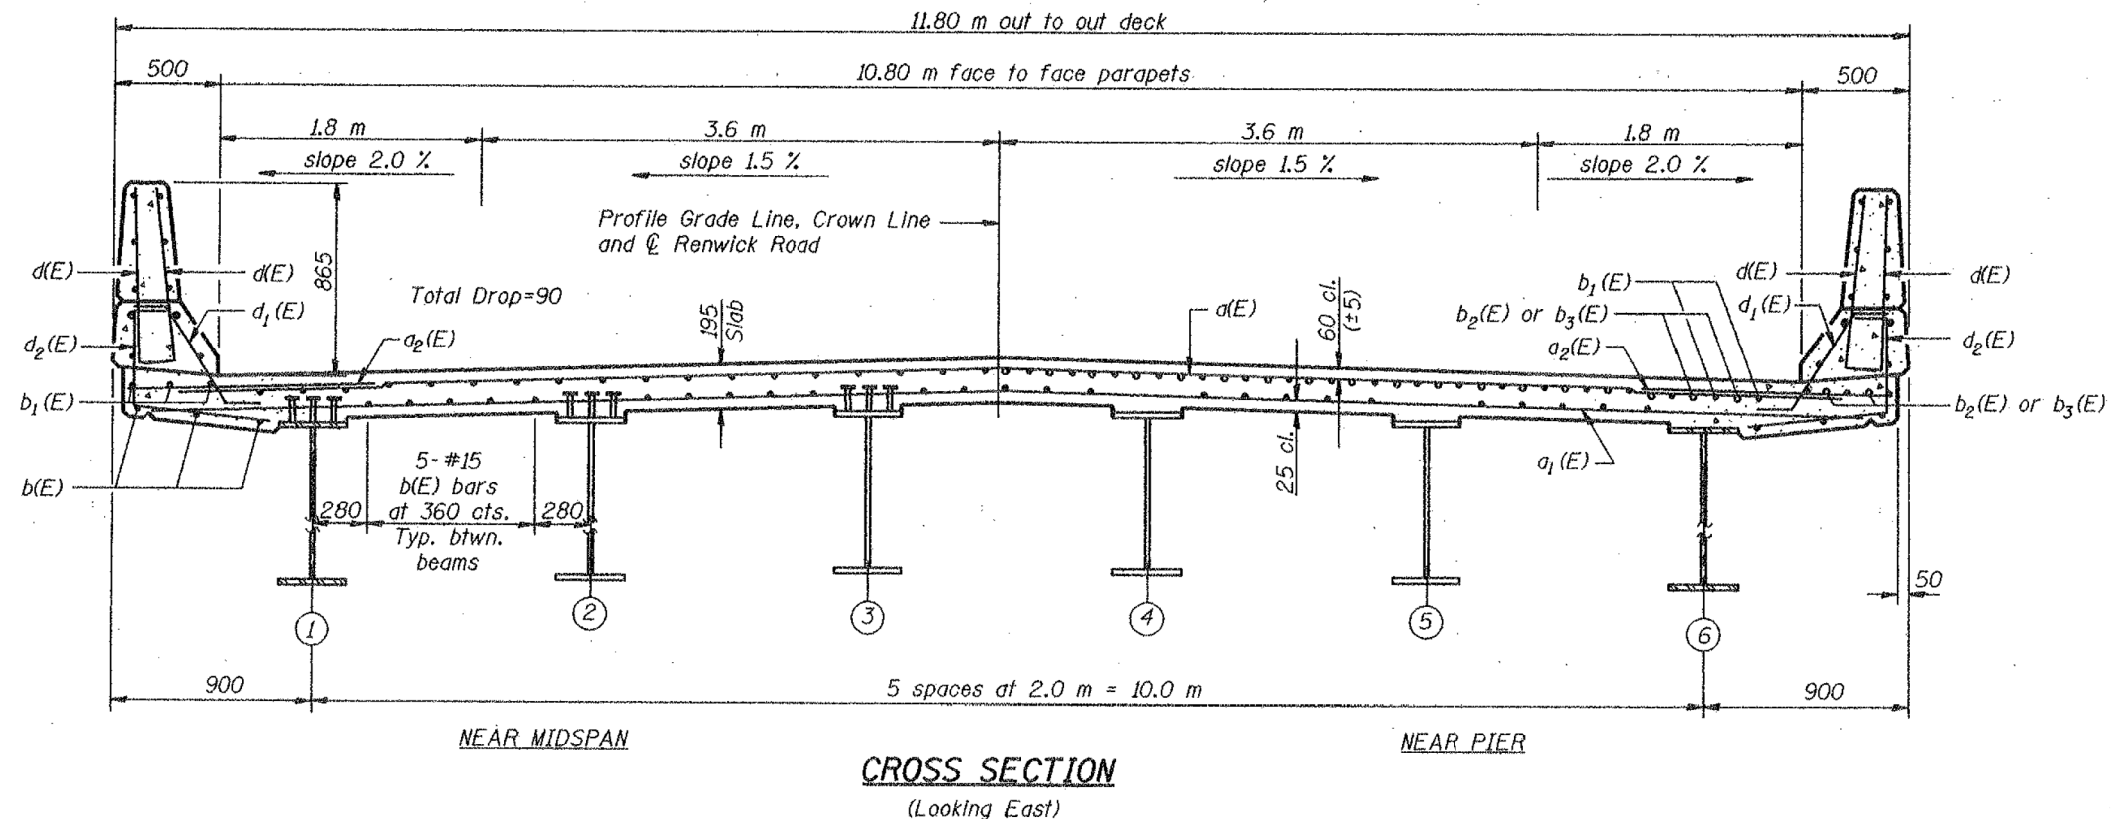

FOR INFORMATION ONLY

FILE NAME =	USER NAME = Gorengautab	DESIGNED -	REVISED -	STATE OF ILLINOIS DEPARTMENT OF TRANSPORTATION	EXISTING PLANS. LOCATION 13 (SN 099-0212)	F.A. RTE.	SECTION	COUNTY	TOTAL SHEETS	SHEET NO.
Default	Default	DRAWN -	REVISED -			VAR	2014-0341	WILL&DUPAGE	57	25
		CHECKED -	REVISED -							CONTRACT NO. 60Y28
		DATE -	REVISED -							ILLINOIS FED. AID PROJECT