
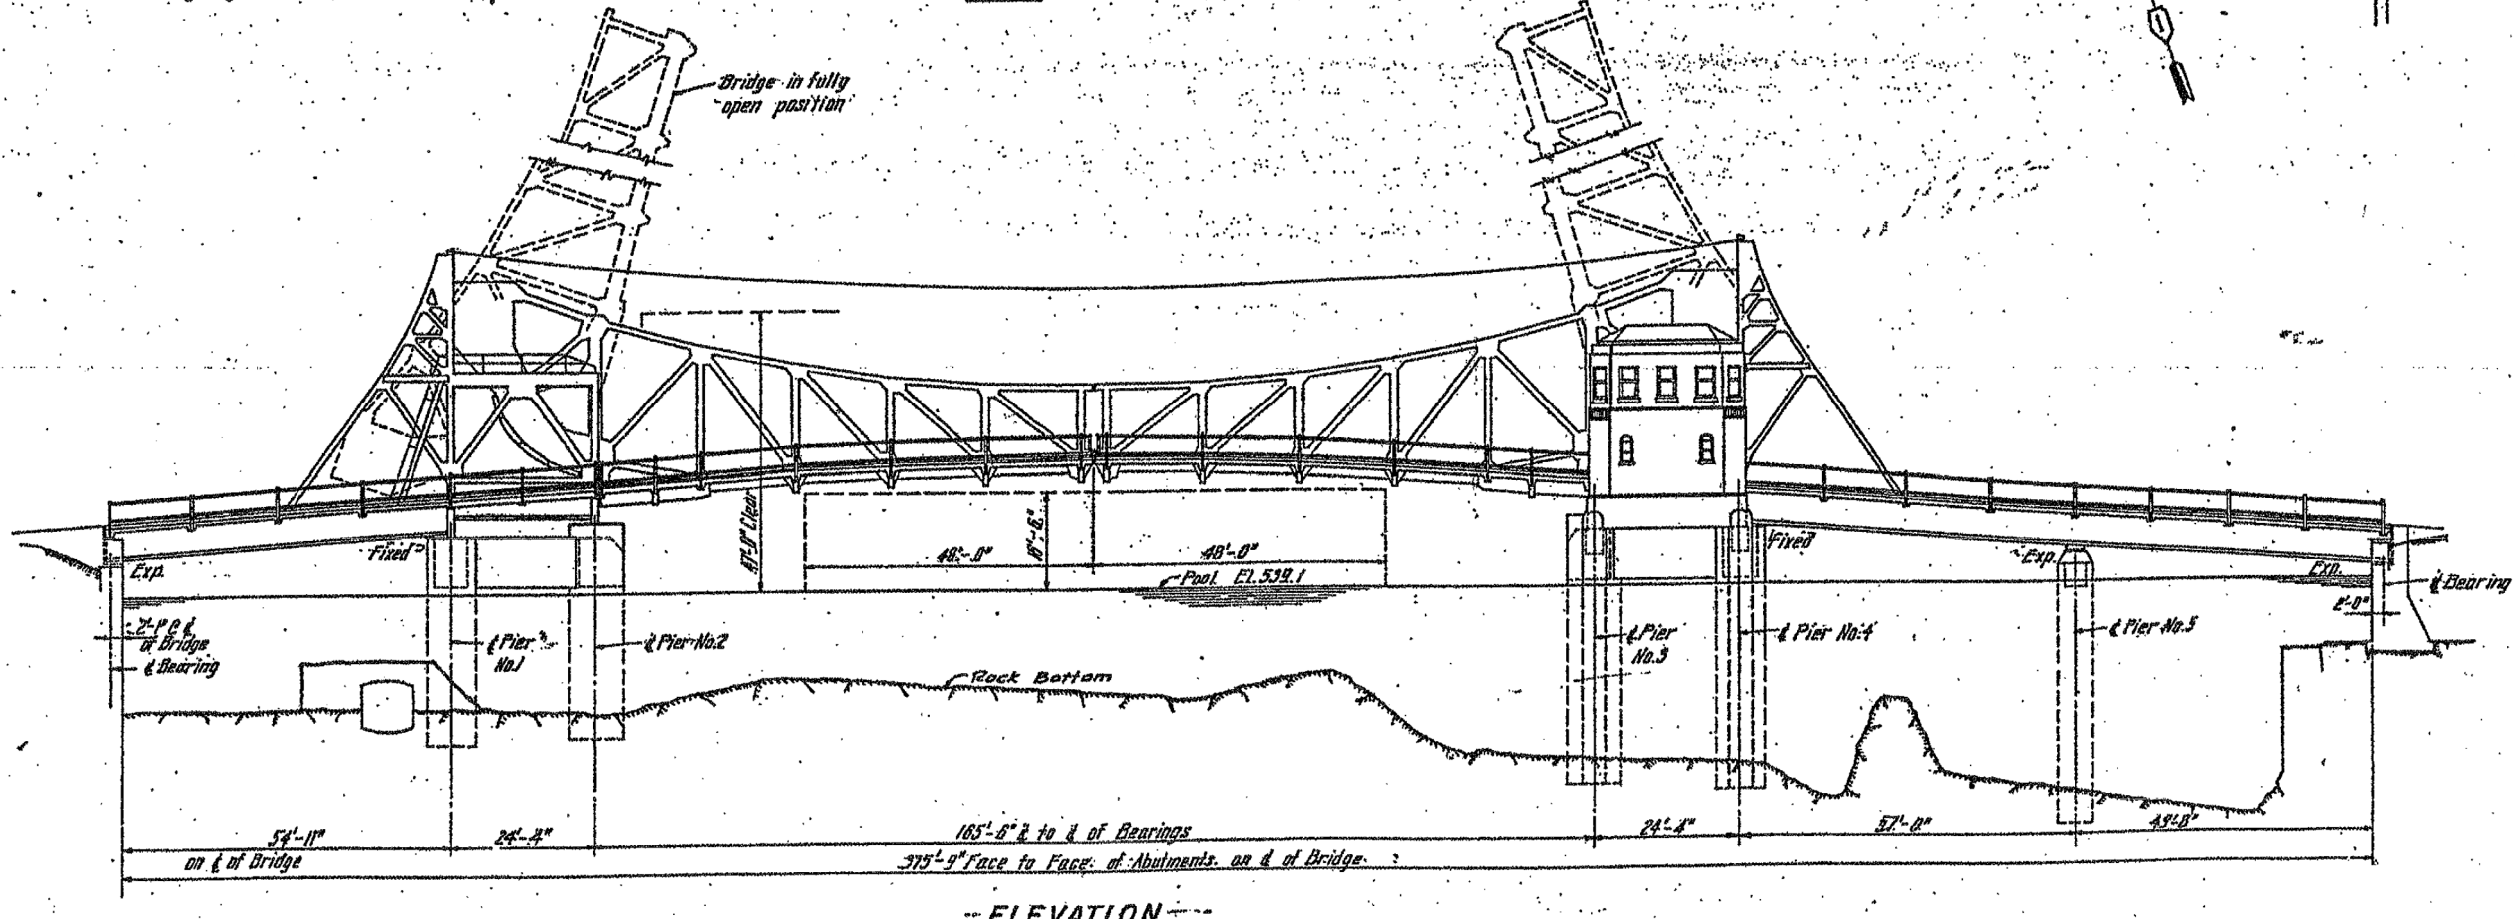


FOR INFORMATION ONLY

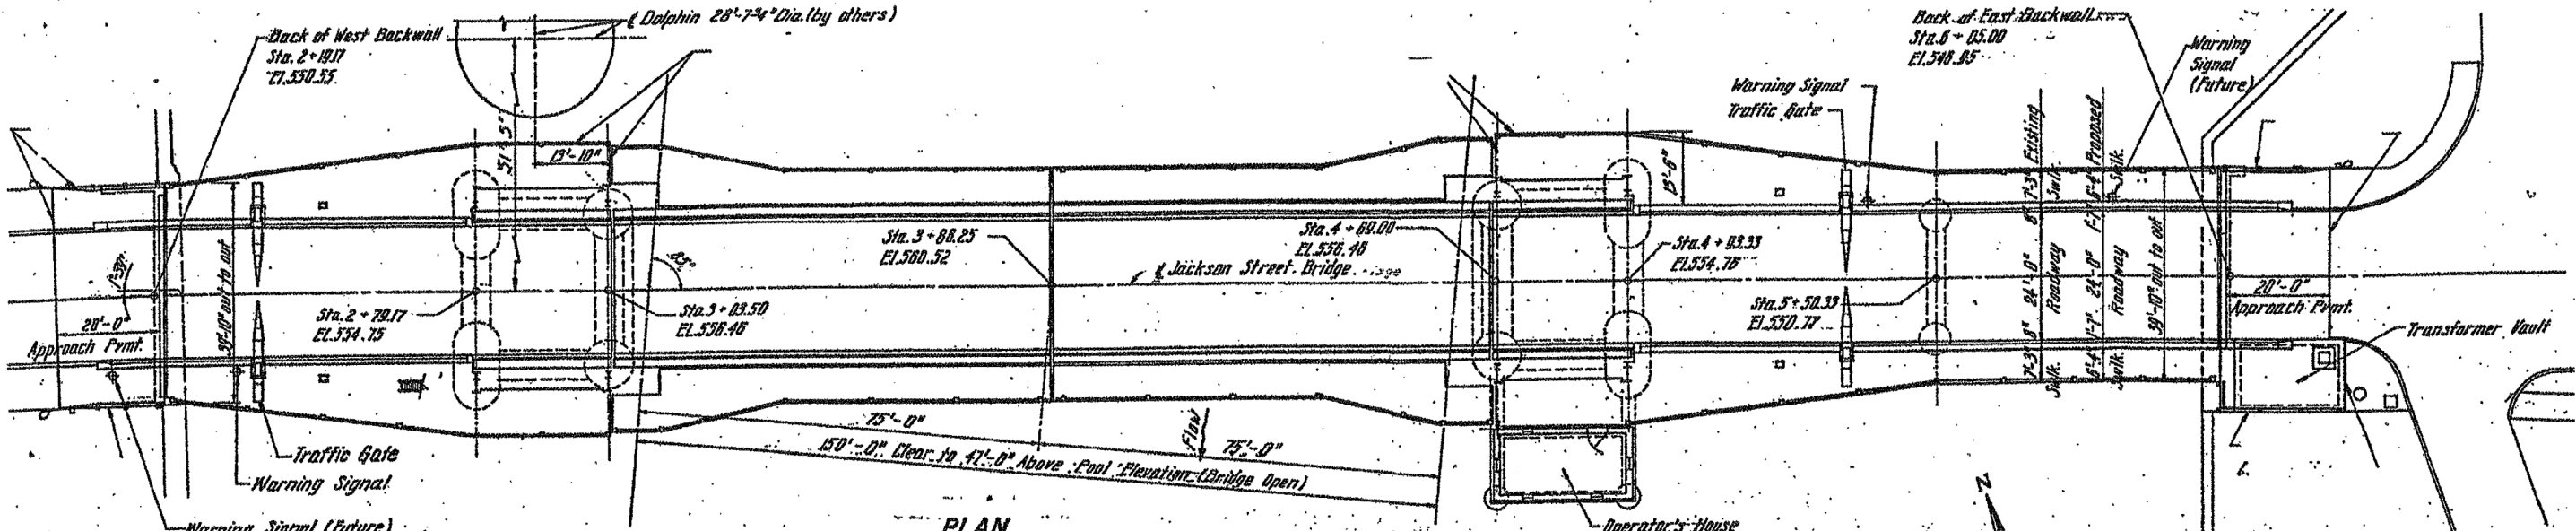

FILE NAME =	USER NAME = osbornenp	DESIGNED -	REVISED -	STATE OF ILLINOIS DEPARTMENT OF TRANSPORTATION	EXISTING PLANS. LOCATION 14 (SN 099-0239)				F.A. RTE.	SECTION	COUNTY	TOTAL SHEETS	SHEET NO.
ci:\pw_work\pwidth\osbornenp\d0388535\01	84514-sht-plan.dgn	DRAWN -	REVISED -						VAR	2014-0341	WILL&DUPAGE	57	26
	PLOT SCALE = 100.0000 ' / in.	CHECKED -	REVISED -		CONTRACT NO. 60Y28								
Default	PLOT DATE = 8/22/2014	DATE -	REVISED -		SCALE:	SHEET 1	OF 2 SHEETS	STA.	TO STA.	ILLINOIS FED. AID PROJECT			