



STATE OF ILLINOIS
DEPARTMENT OF TRANSPORTATION

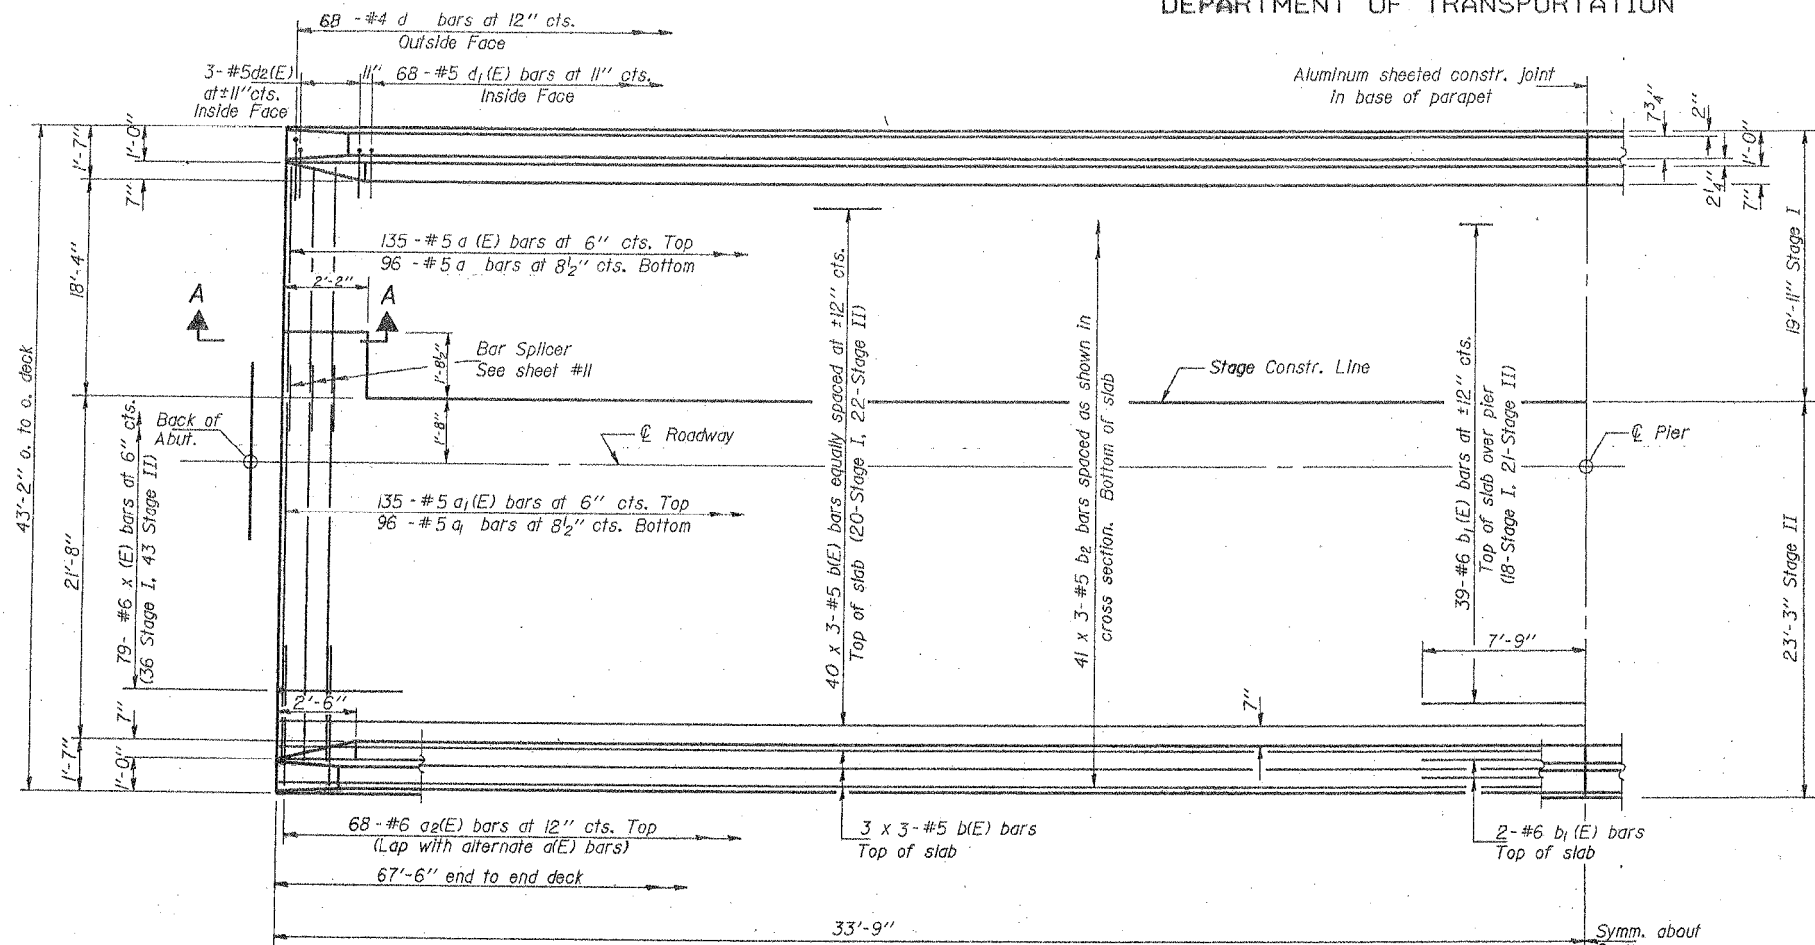

HALF PLAN

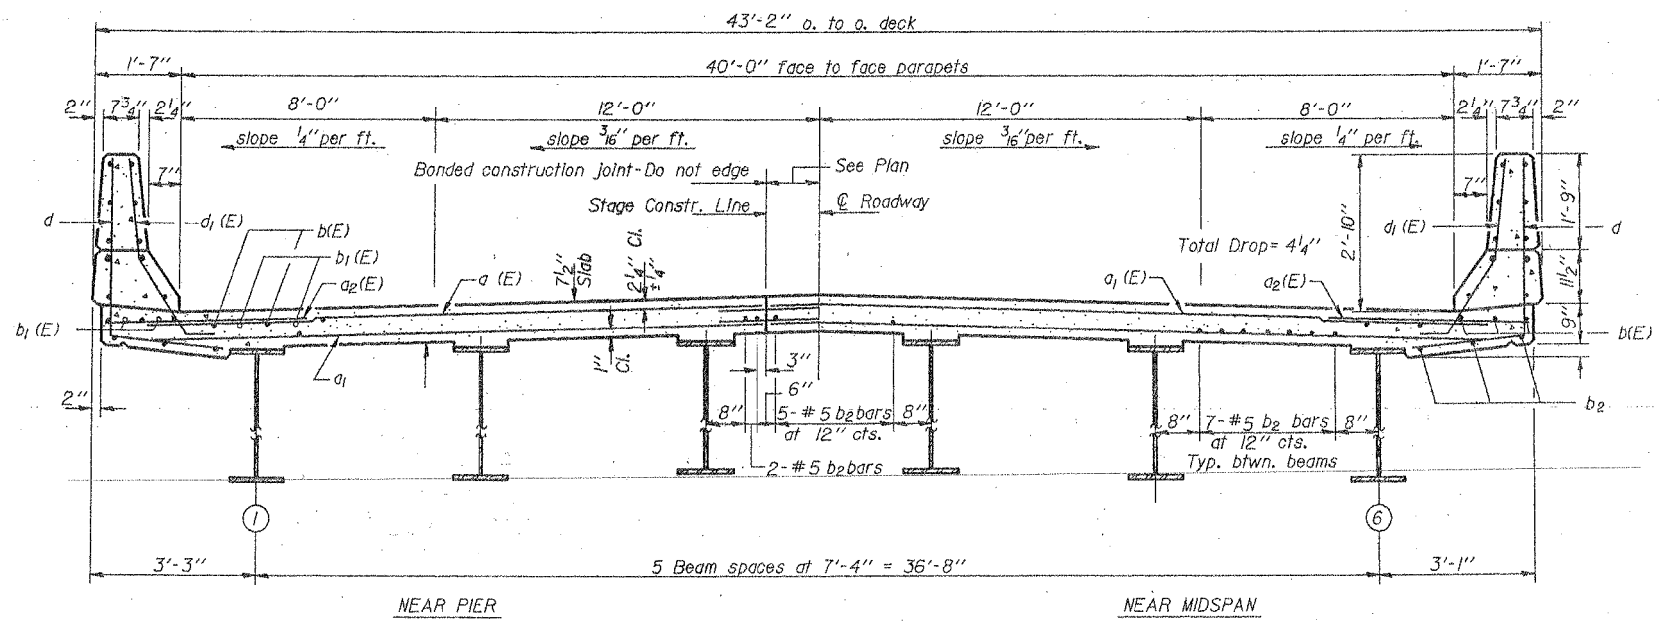

CROSS SECTION
(Looking East)

SUPERSTRUCTURE
F.A.S. RT. 2310 SEC. 121B-R(81)
WILL COUNTY
STA. 144+33.33

Notes: See sheet # 5 for superstructure details and Bill of Material.
Reinforcement bars designated (E) shall be epoxy coated. See Special Provisions.
Bars indicated thus 20 x 3-#5 etc. indicates 20 lines of bars with 3 lengths per line.

MIN. BAR LAPS

#5 Bar= 1'-8"

FOR INFORMATION ONLY

FILE NAME =	USER NAME = osbornnp	DESIGNED -	REVISED -	STATE OF ILLINOIS DEPARTMENT OF TRANSPORTATION	EXISTING PLANS. LOCATION 15 (SN 099-0262)	F.A. RTE.	SECTION	COUNTY	TOTAL SHEETS	SHEET NO.
Default	Default	DRAWN -	REVISED -			VAR	2014-0341	WILL&DUPAGE	57	27
	PLOT SCALE = 100.0000' / 1" =	CHECKED -	REVISED -					CONTRACT NO.	60Y28	
	PLOT DATE = 8/22/2014	DATE -	REVISED -			SCALE:	SHEET	OF	SHEETS	STA. TO STA.