
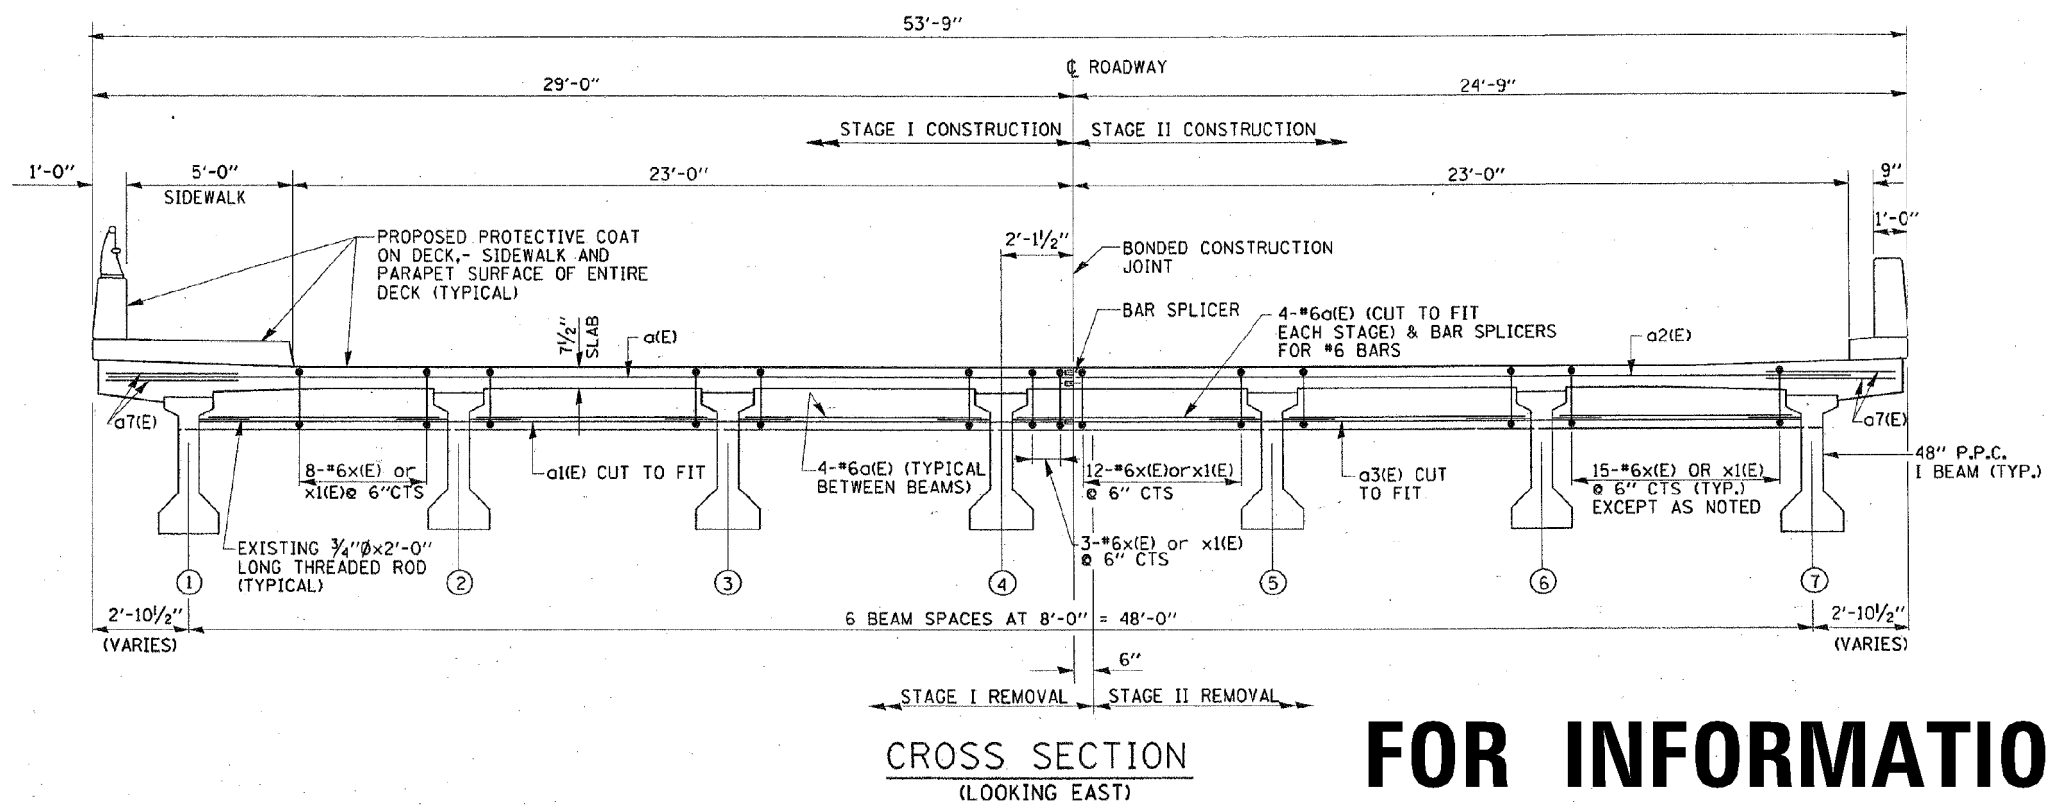


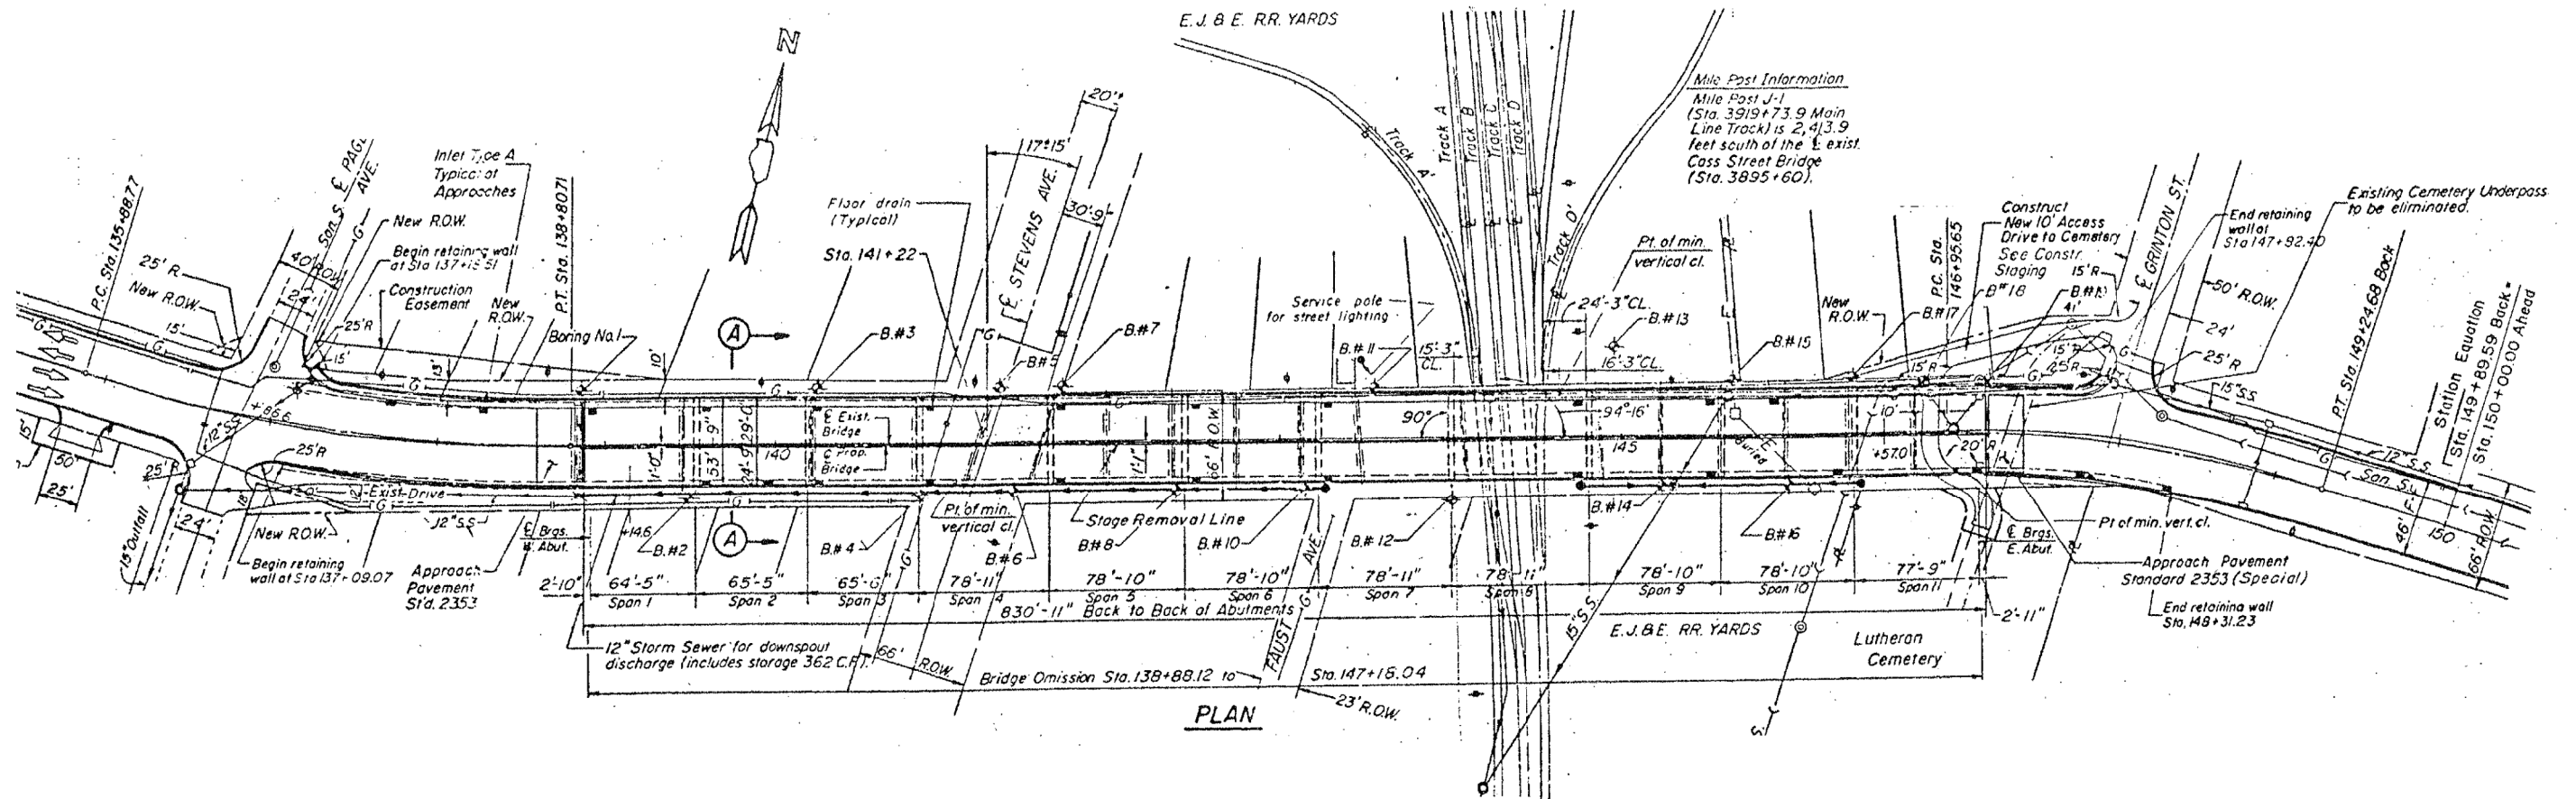

FOR INFORMATION ONLY

FILE NAME =	USER NAME = osbornnp	DESIGNED -	REVISED -	STATE OF ILLINOIS DEPARTMENT OF TRANSPORTATION	EXISTING PLANS. LOCATION 17 (SN 099-0264)	F.A. RTE.	SECTION	COUNTY	TOTAL SHEETS	SHEET NO.
ci:\pwwork\pwwork\osbornnp\00388535\014514-sht-plan.dgn		DRAWN -	REVISED -			VAR	2014-0341	WILL&DUPAGE	57	29
Default	PLOT SCALE = 100.0000' / 1"	CHECKED -	REVISED -					CONTRACT NO. 60Y28		
	PLOT DATE = 8/22/2014	DATE -	REVISED -			SCALE:	SHEET	OF SHEETS	STA.	TO STA.