
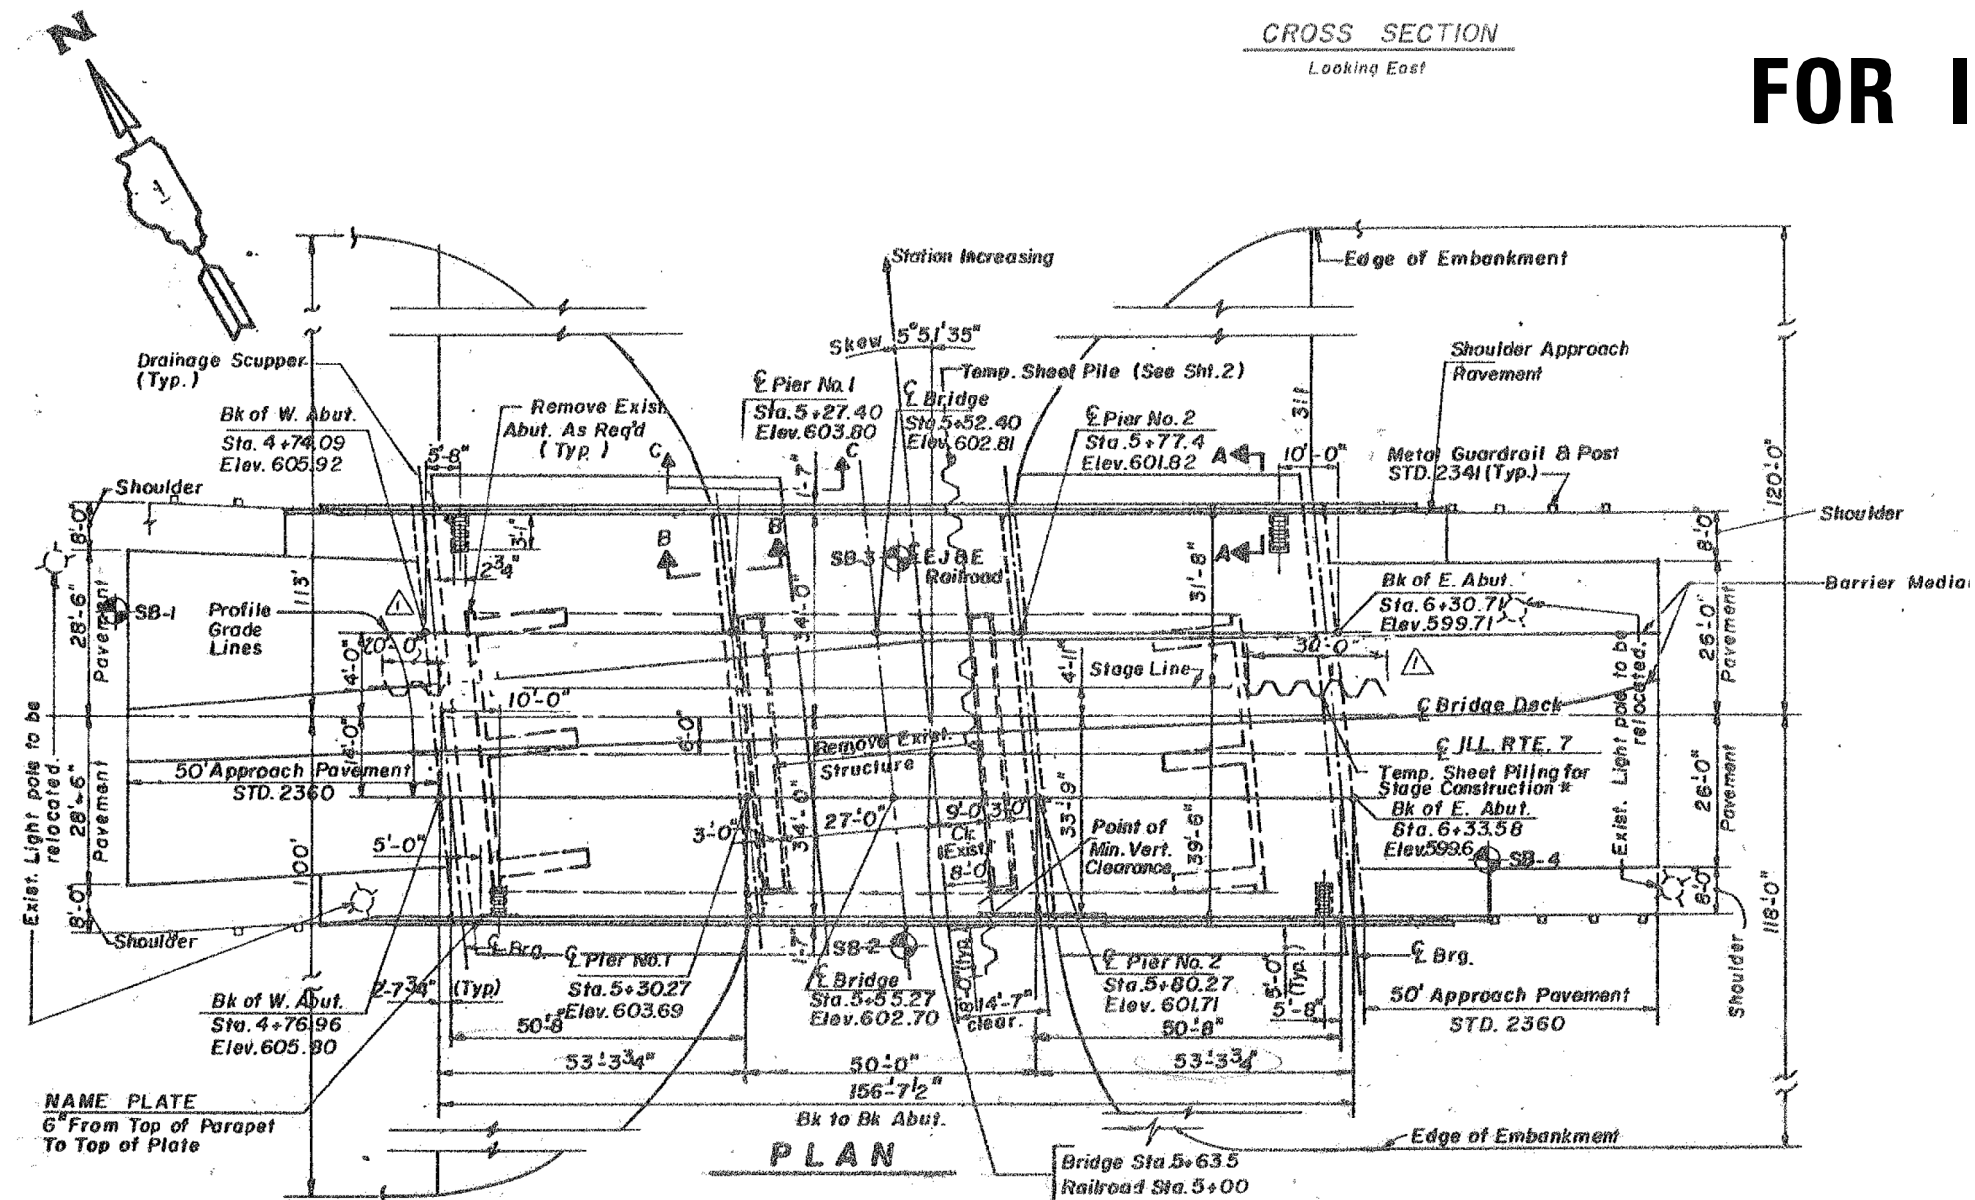


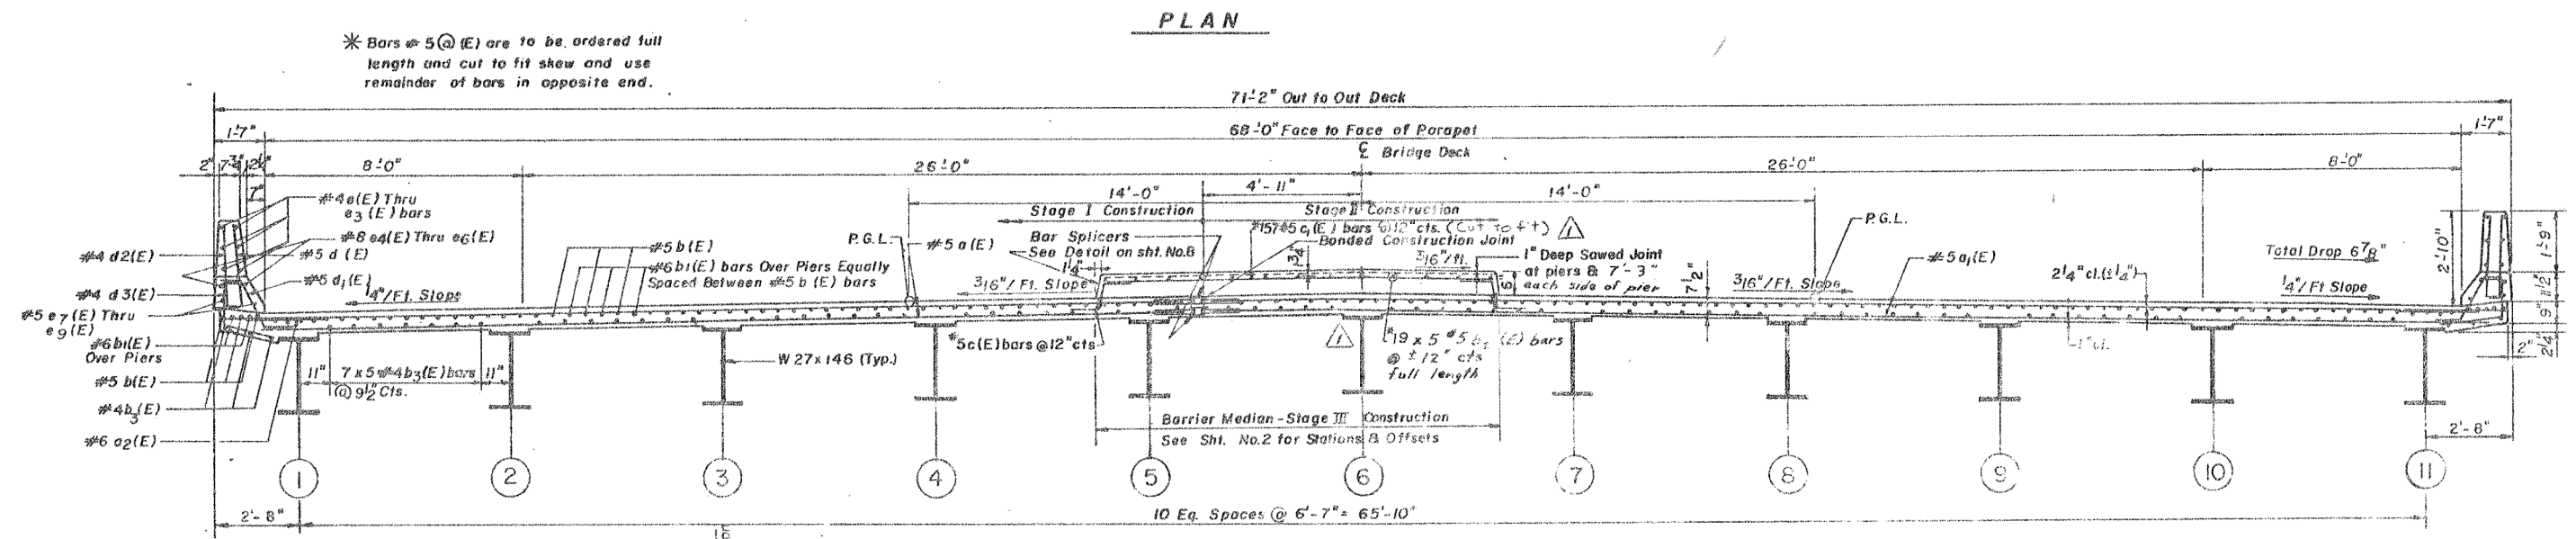

FOR INFORMATION ONLY

FILE NAME =	USER NAME = Gorengautab	DESIGNED =	REVISED =	STATE OF ILLINOIS DEPARTMENT OF TRANSPORTATION	EXISTING PLANS. LOCATION 18 (SN 099-0274)	F.A. RTE.	SECTION	COUNTY	TOTAL SHEETS	SHEET NO.
Default	Plot Scale = 100.0000' / in.	DRAWN =	REVISED =			VAR	2014-0341	WILL&DUPAGE	57	30
	PLOT DATE = 9/2/2014	CHECKED =	REVISED =			CONTRACT NO. 60Y28				
		DATE =	REVISED =			ILLINOIS FED. AID PROJECT				