
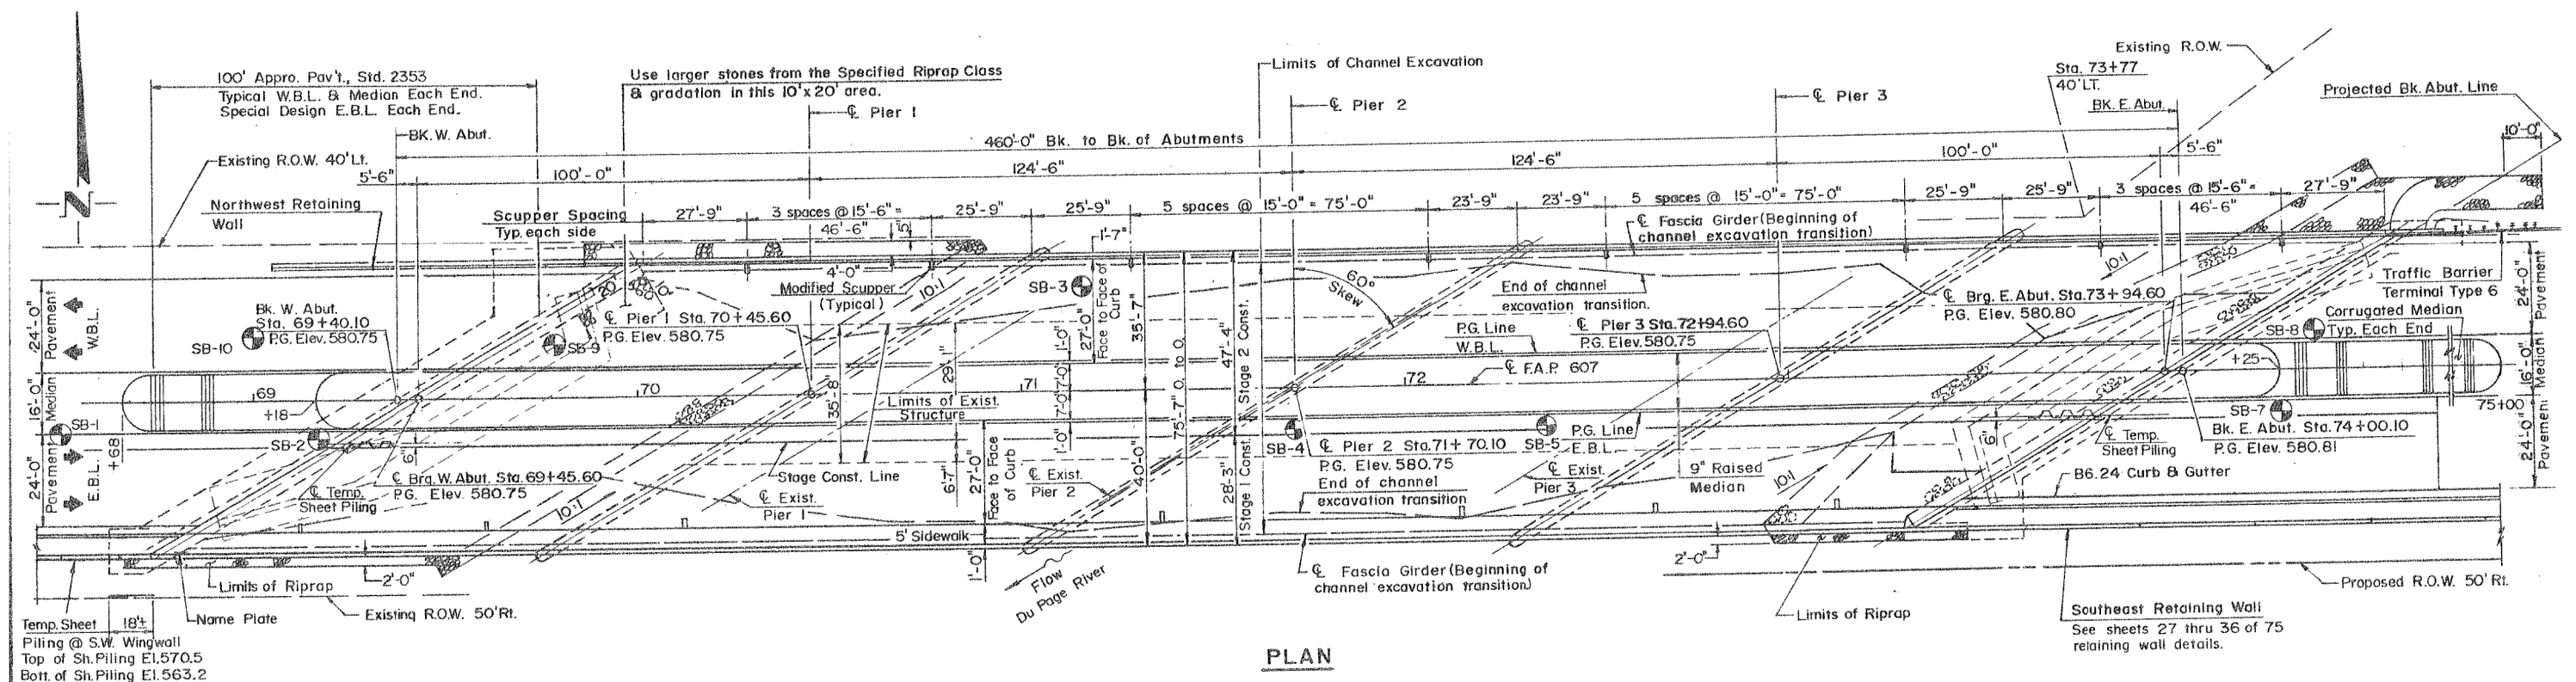


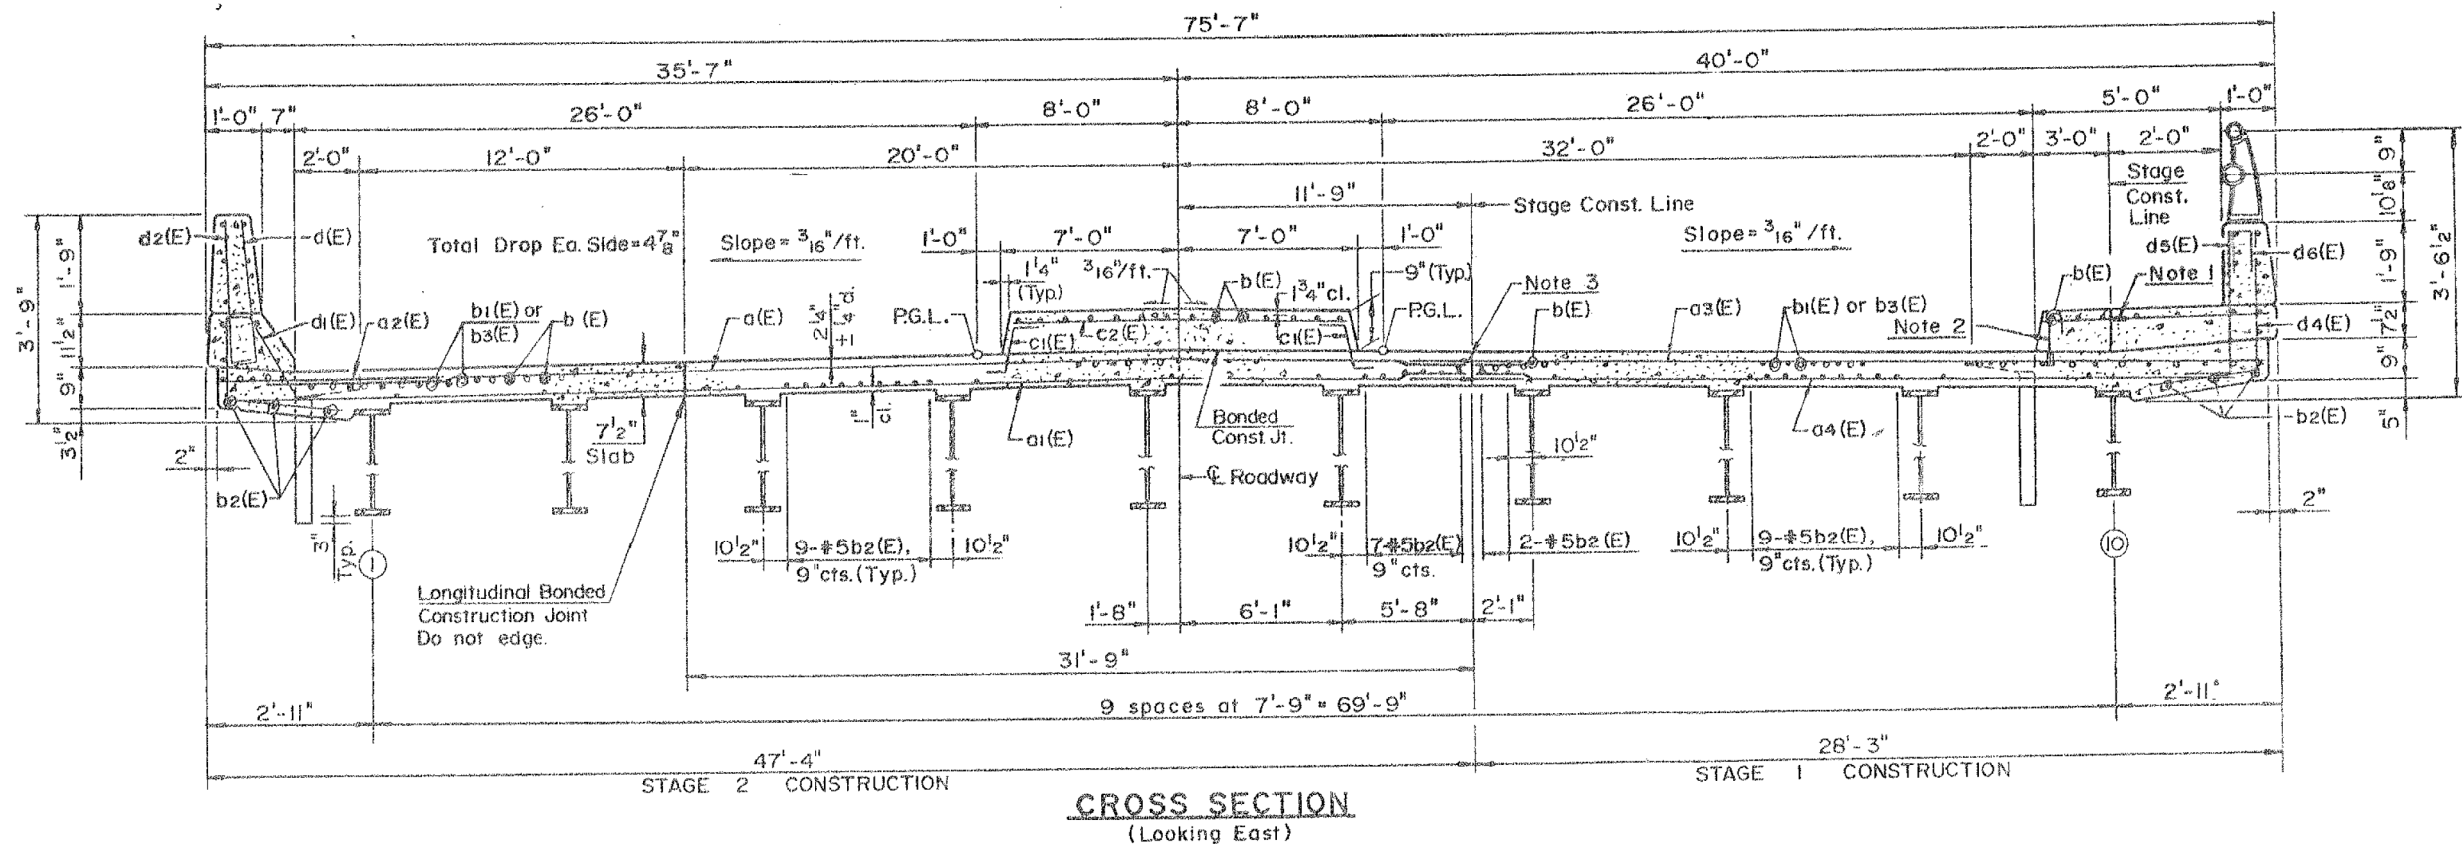

FOR INFORMATION ONLY

FILE NAME : c:\pwwork\pwwork\osbornnp\0388535\0388535-shr-plan.dgn	USER NAME : osbornnp	DESIGNED -	REVISED -	STATE OF ILLINOIS DEPARTMENT OF TRANSPORTATION	EXISTING PLANS. LOCATION 19 (SN 099-0276)	F.A. RTE.	SECTION	COUNTY	TOTAL SHEETS	SHEET NO.
Default		DRAWN -	REVISED -			VAR	2014-0341	WILL&DUPAGE	57	31
		CHECKED -	REVISED -					CONTRACT NO. 60Y28		
		DATE -	REVISED -					ILLINOIS FED. AID PROJECT		