



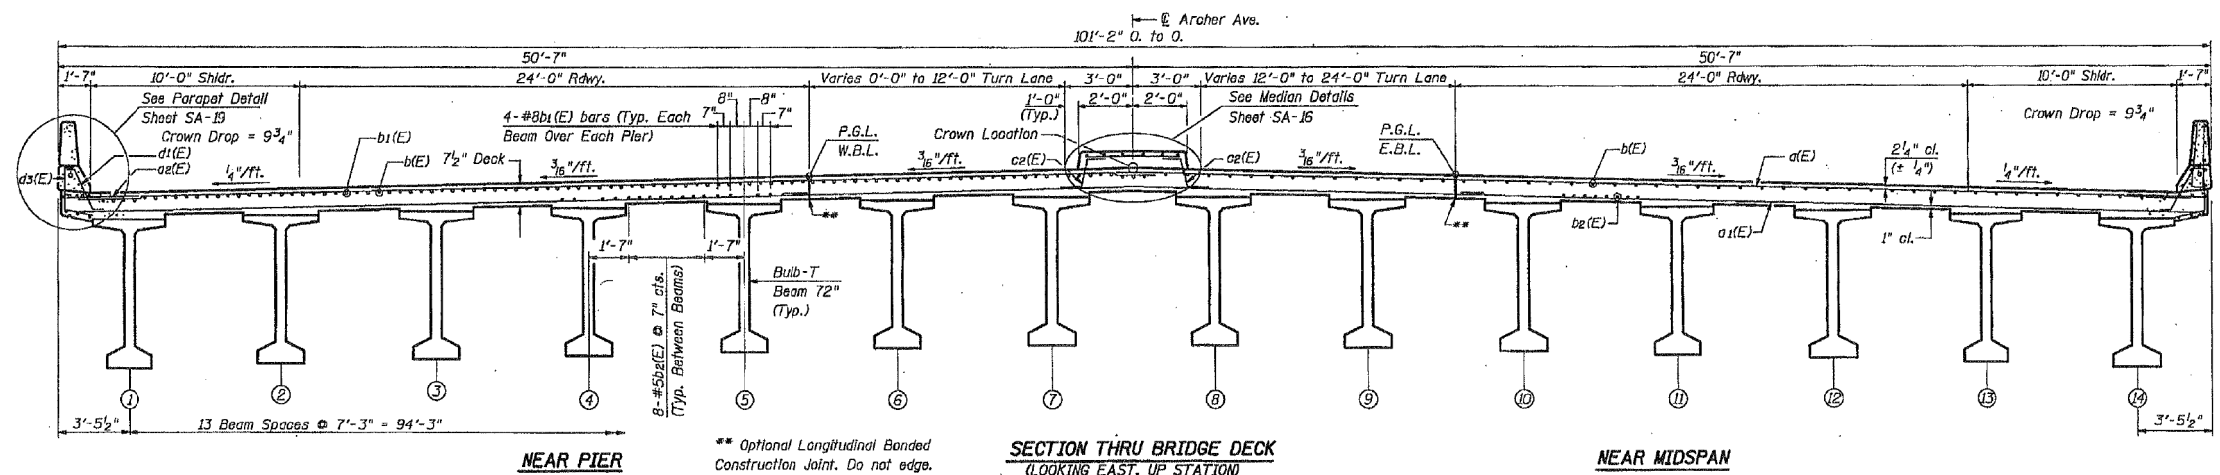

# FOR INFORMATION ONLY

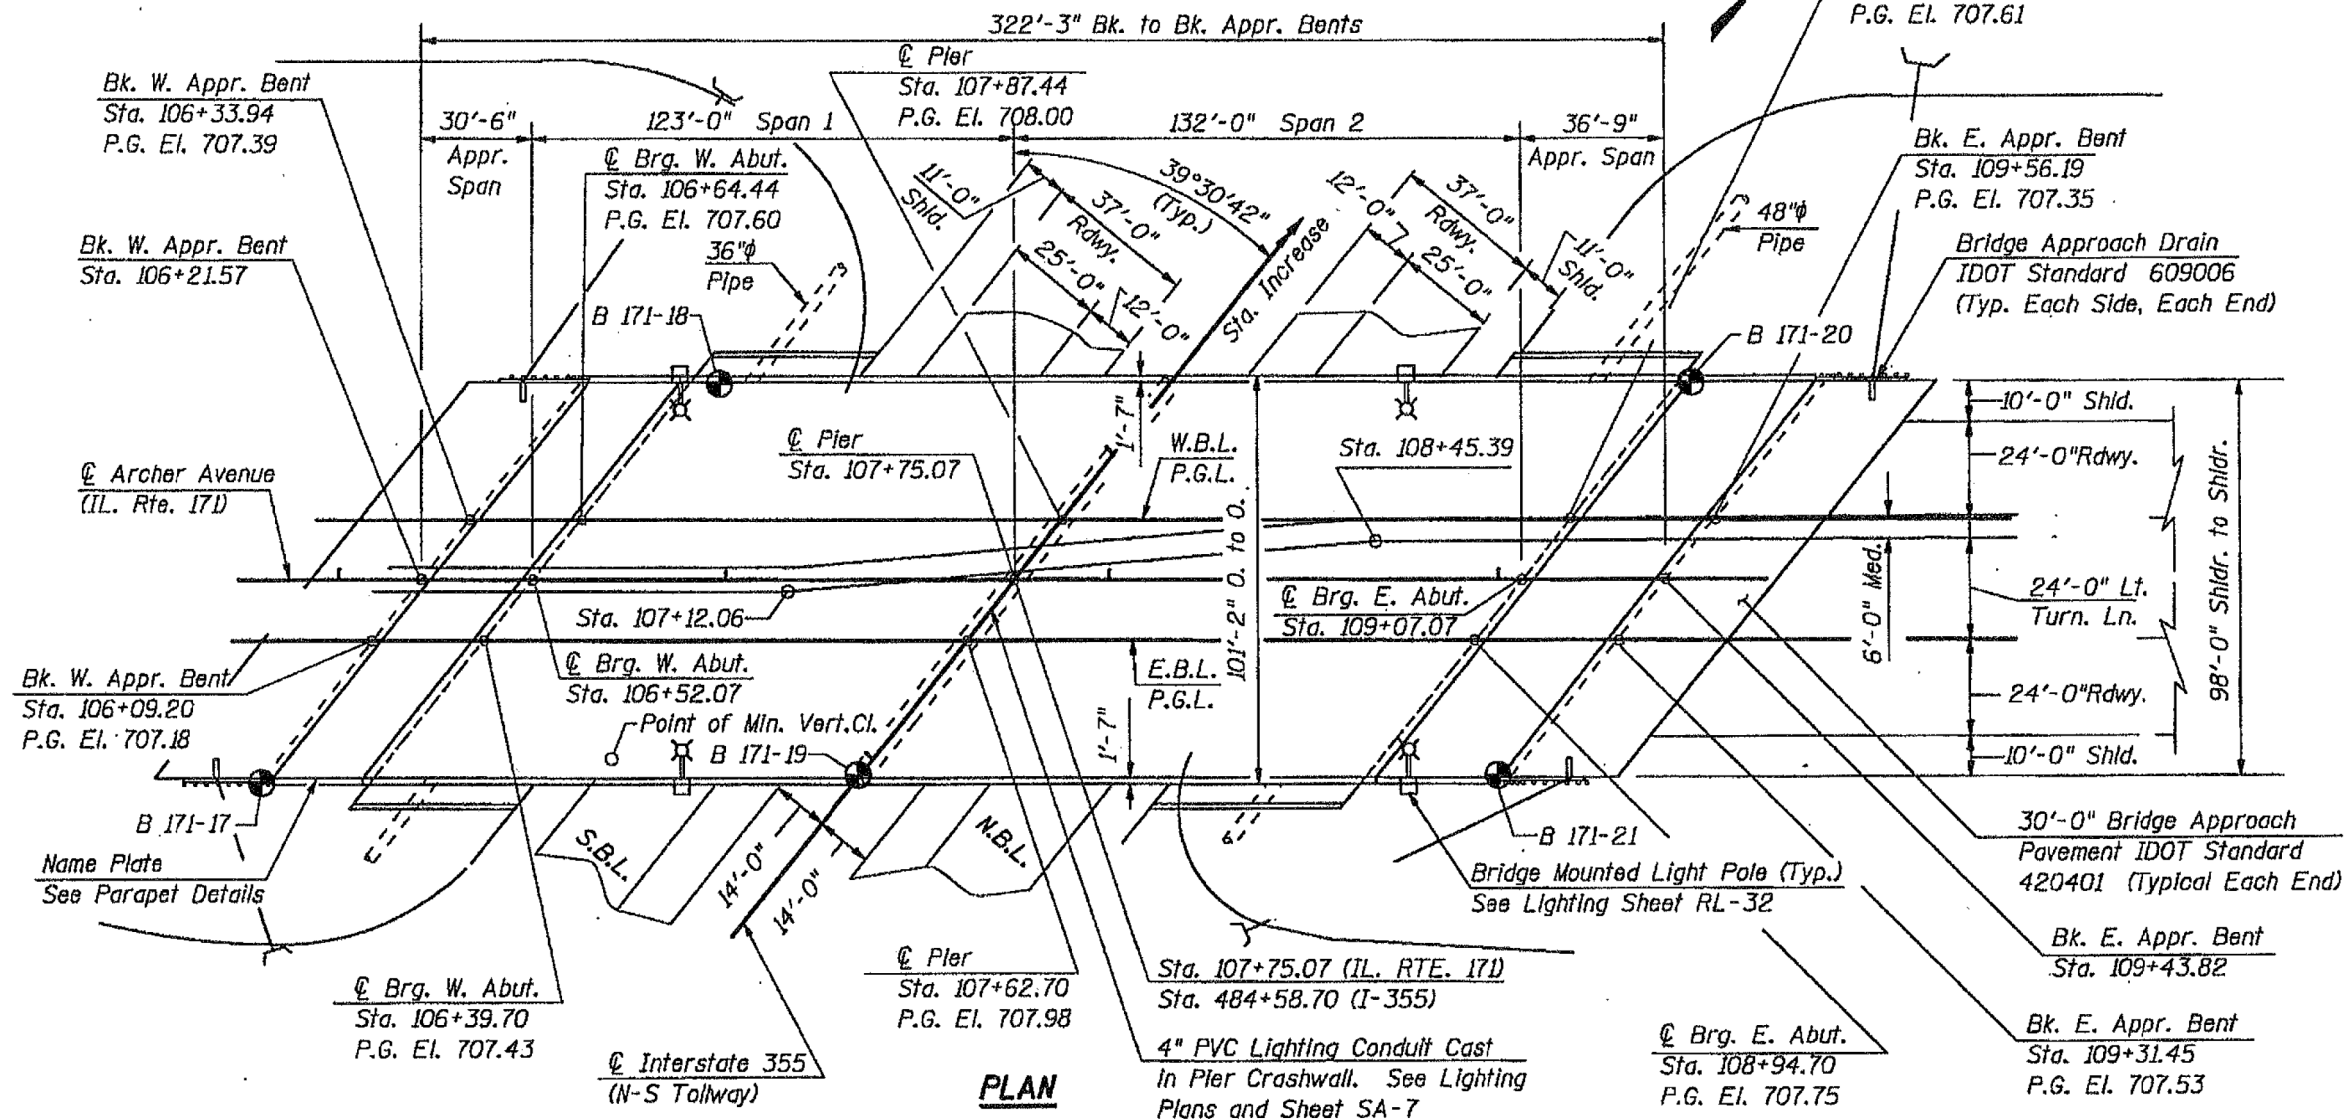

PLAN

|                                                      |                              |            |           |                                                   |                                           |  |  |  |  |                           |           |             |              |           |  |  |
|------------------------------------------------------|------------------------------|------------|-----------|---------------------------------------------------|-------------------------------------------|--|--|--|--|---------------------------|-----------|-------------|--------------|-----------|--|--|
| FILE NAME =                                          | USER NAME = osbornnp         | DESIGNED - | REVISED - | STATE OF ILLINOIS<br>DEPARTMENT OF TRANSPORTATION | EXISTING PLANS. LOCATION 28 (SN 099-0333) |  |  |  |  | F.A. RTE.                 | SECTION   | COUNTY      | TOTAL SHEETS | SHEET NO. |  |  |
| ci:\pwork\pwork\osbornnp\0838535\014514-shr-plan.dgn |                              | DRAWN -    | REVISED - |                                                   |                                           |  |  |  |  | VAR                       | 2014-0341 | WILL&DUPAGE | 57           | 40        |  |  |
|                                                      | PLOT SCALE = 100.0000' / in. | CHECKED -  | REVISED - |                                                   |                                           |  |  |  |  |                           |           |             |              |           |  |  |
| Default                                              | PLOT DATE = 8/22/2014        | DATE -     | REVISED - |                                                   |                                           |  |  |  |  |                           |           |             |              |           |  |  |
|                                                      |                              |            |           |                                                   |                                           |  |  |  |  | CONTRACT NO. 60Y28        |           |             |              |           |  |  |
|                                                      |                              |            |           |                                                   |                                           |  |  |  |  | ILLINOIS/FED. AID PROJECT |           |             |              |           |  |  |