



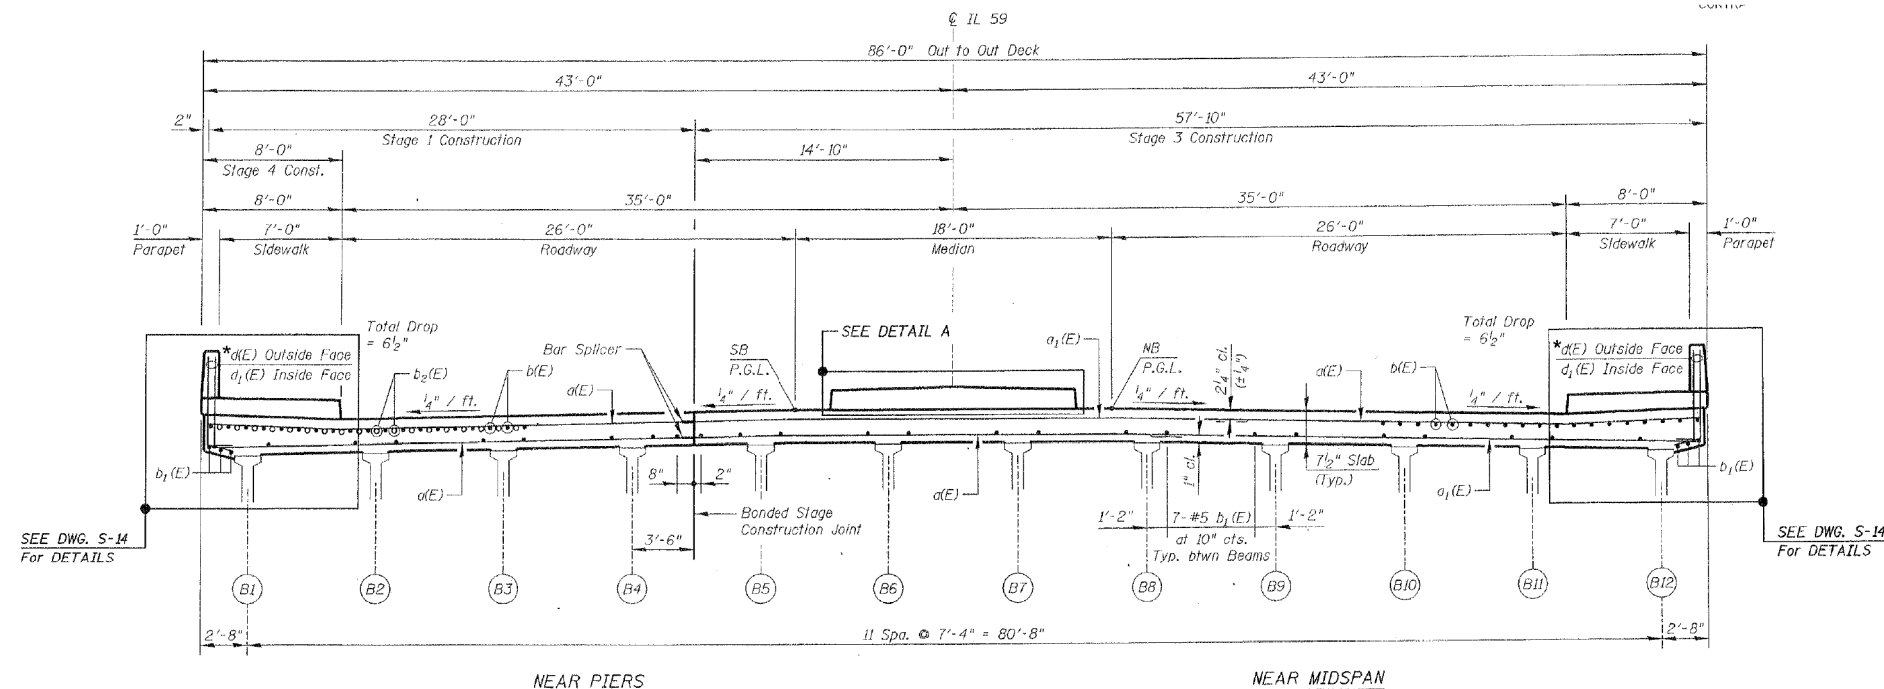

CROSS SECTION
(Looking North)

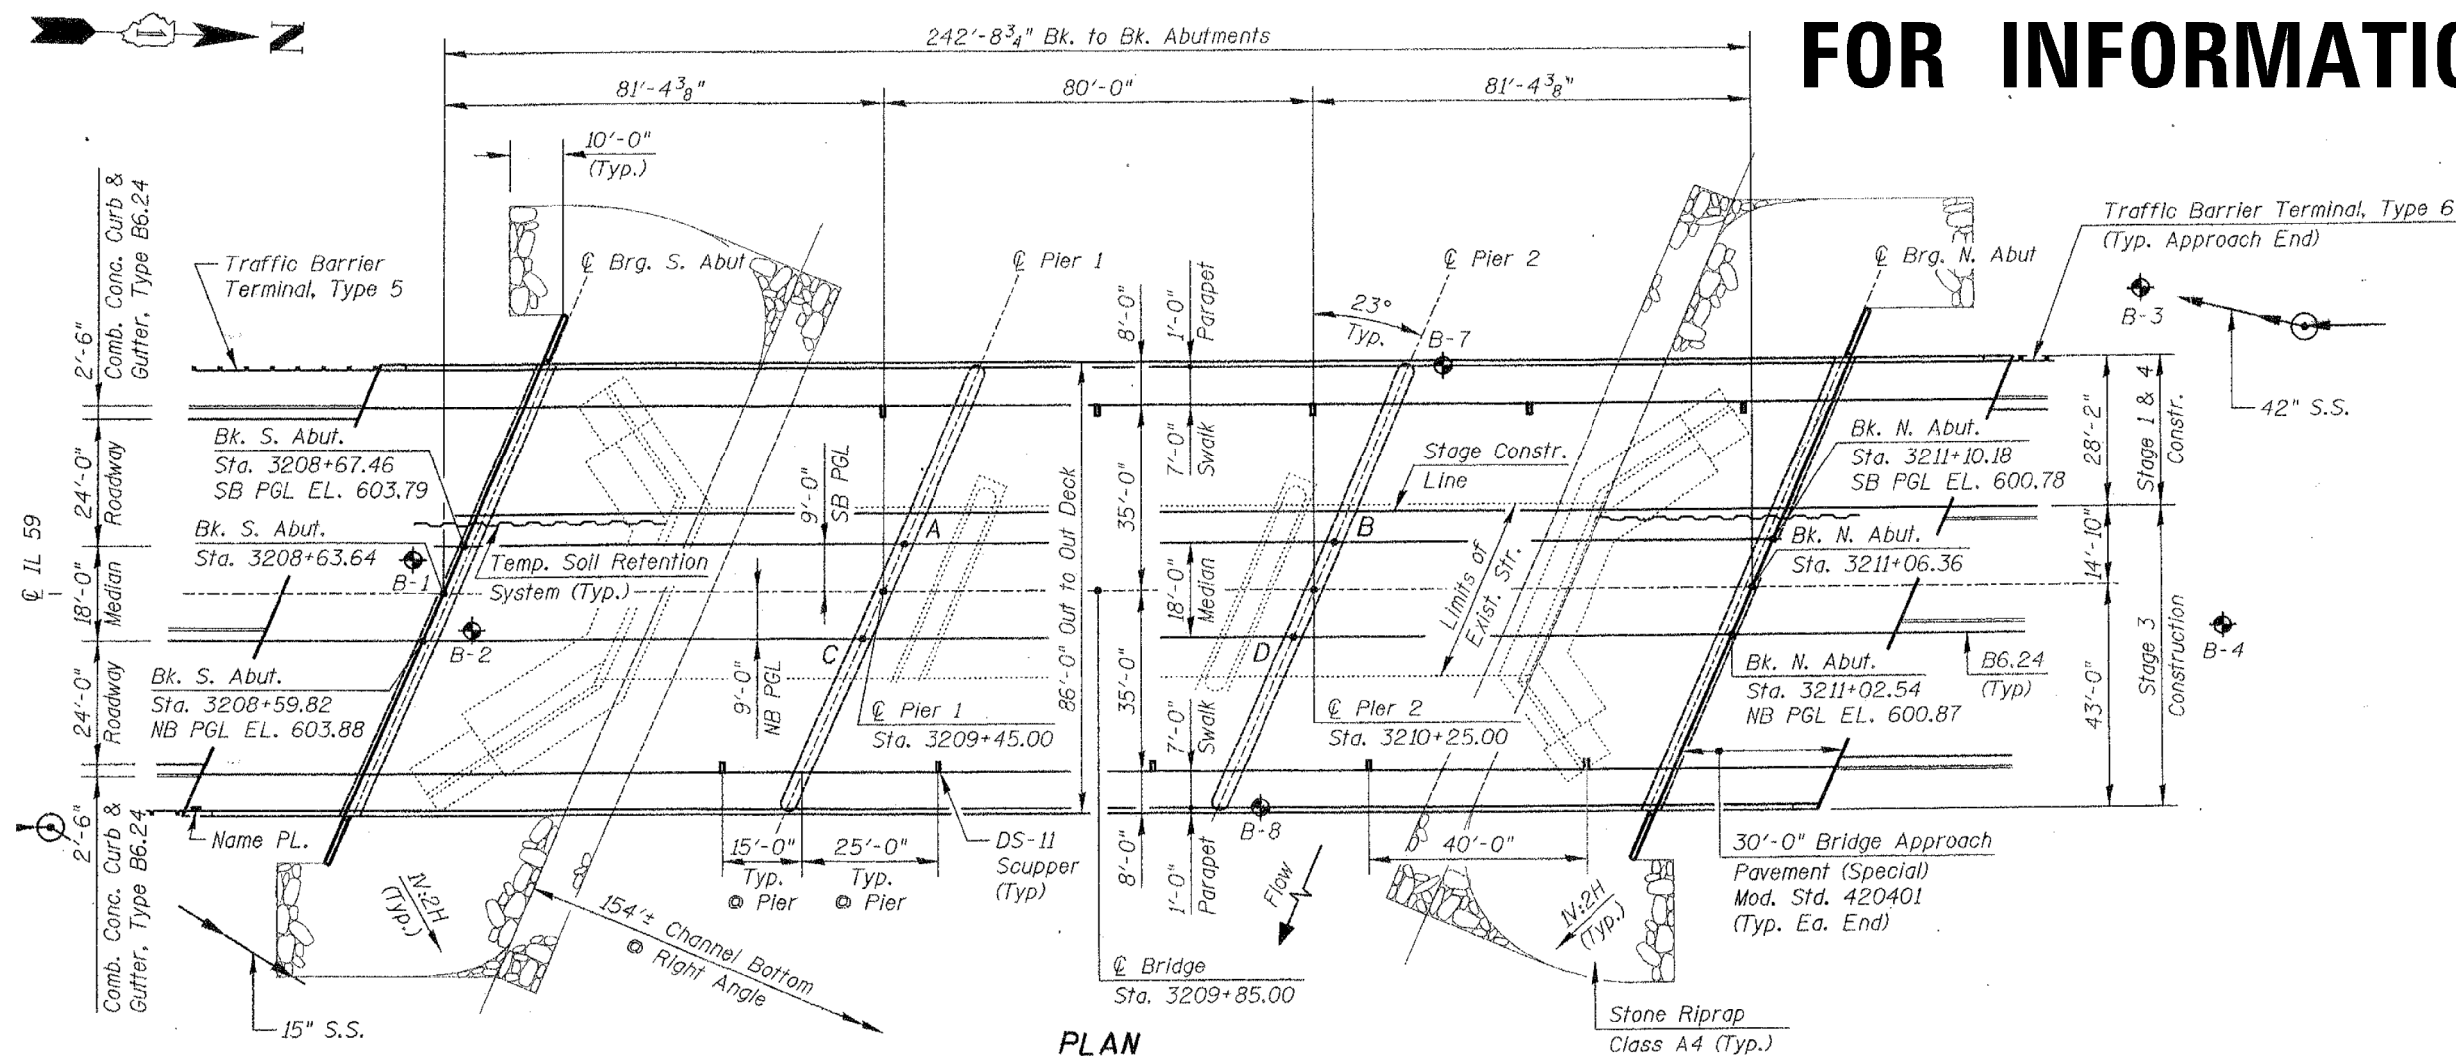

PLAN

FOR INFORMATION ONLY

FILE NAME : c:\p\work\p\idat\osbornen\00388535\014514-shr-plan.dgn	USER NAME : osbornen	DESIGNED -	REVISED -	STATE OF ILLINOIS DEPARTMENT OF TRANSPORTATION	EXISTING PLANS. LOCATION 30 (SN 099-0339)	F.A. RTE.	SECTION	COUNTY	TOTAL SHEETS	SHEET NO.
		DRAWN -	REVISED -			VAR	2014-0341	WILL&DUPAGE	57	42
Default	PLOT SCALE = 100.0000' / 1in.	CHECKED -	REVISED -		SCALE: SHEET OF SHEETS STA. TO STA.	CONTRACT NO. 60Y28				
		DATE -	REVISED -			ILLINOIS FED. AID PROJECT				