
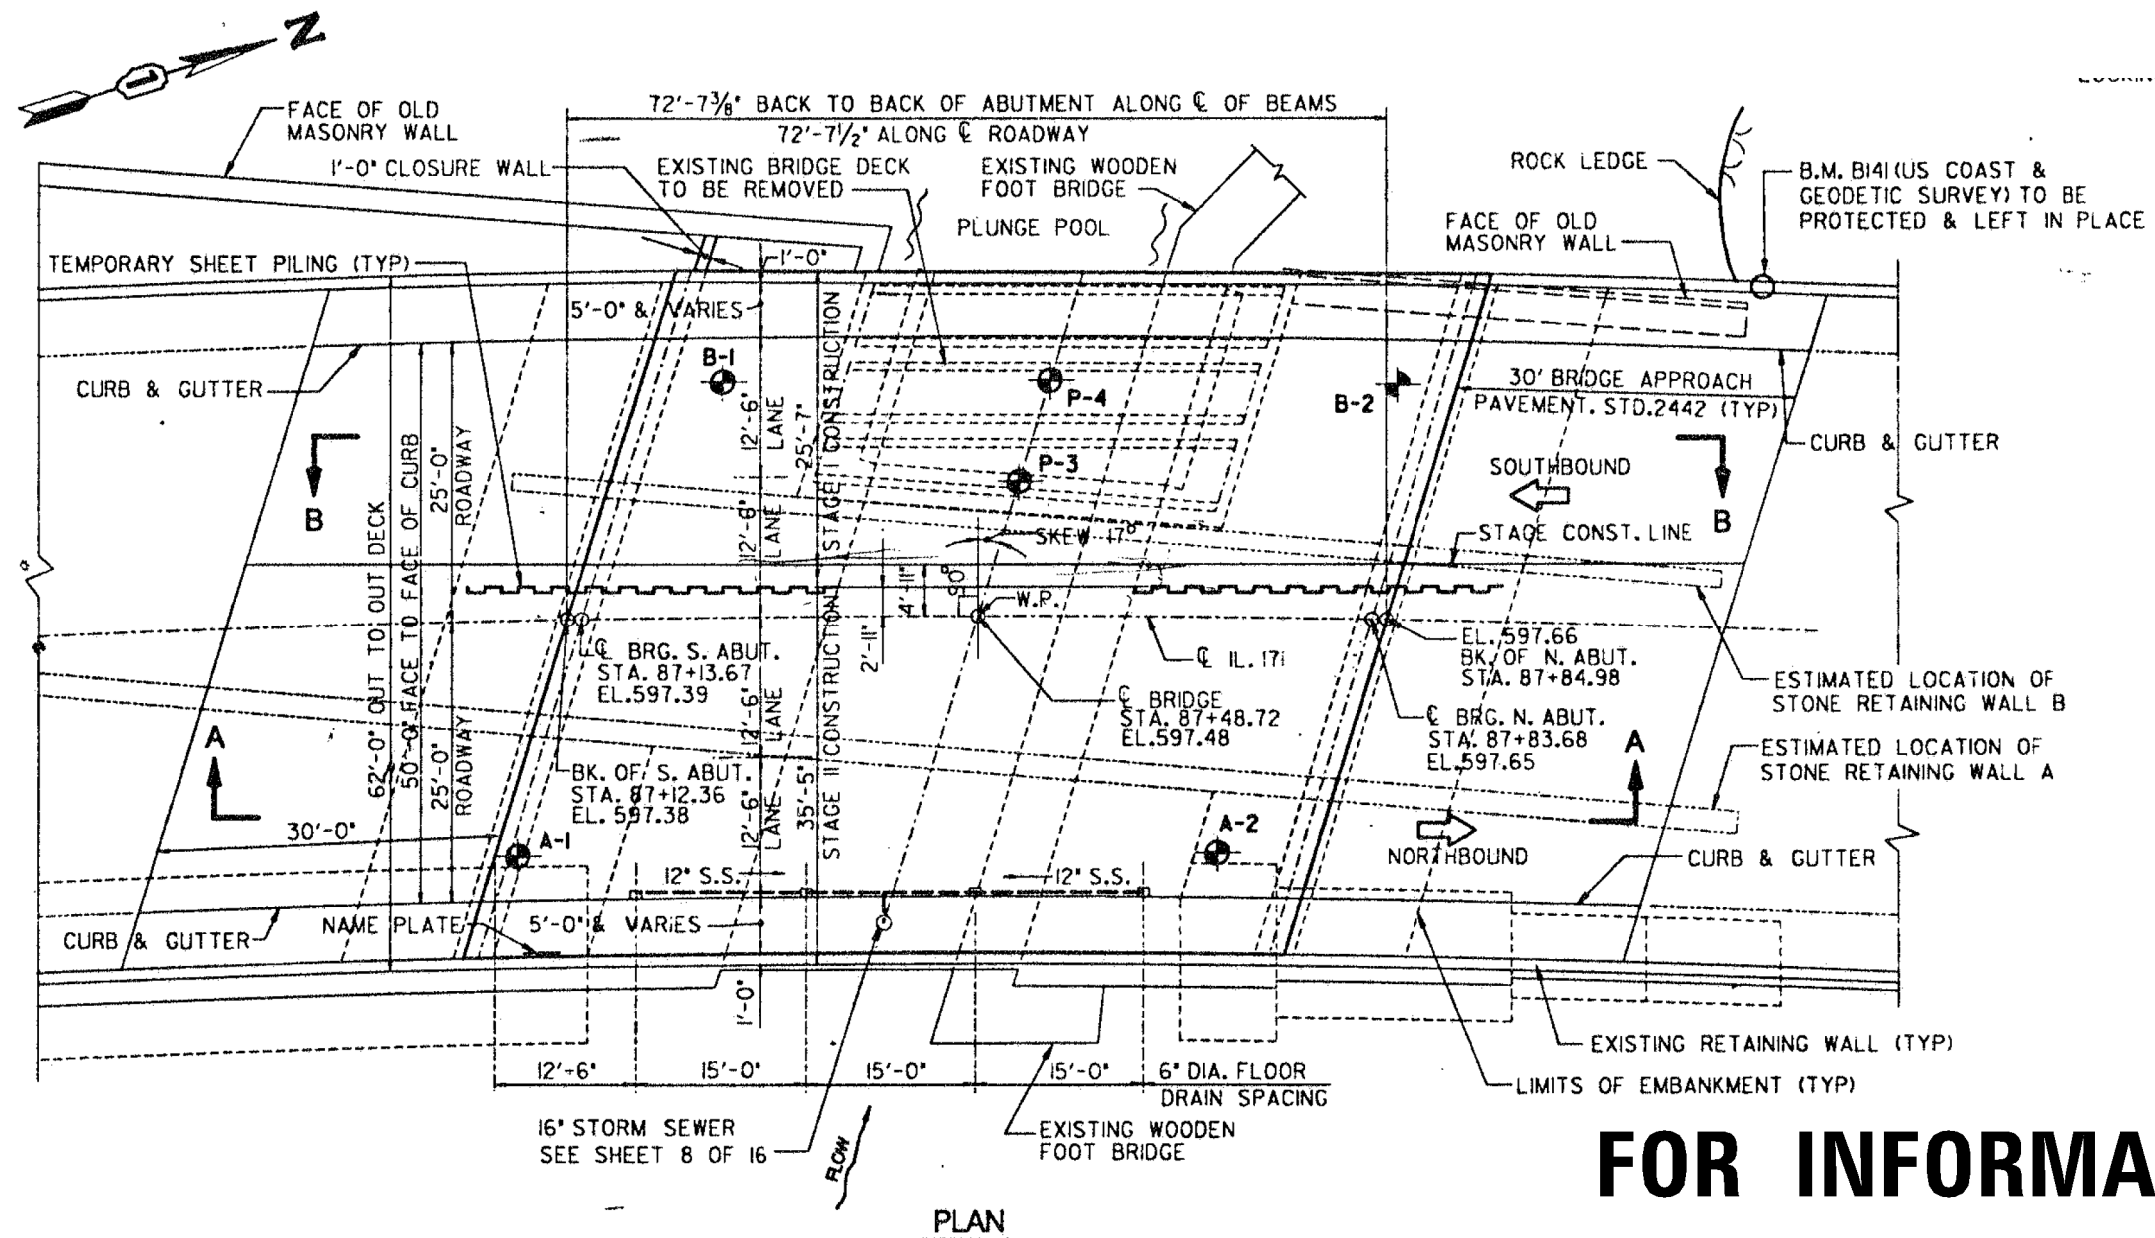


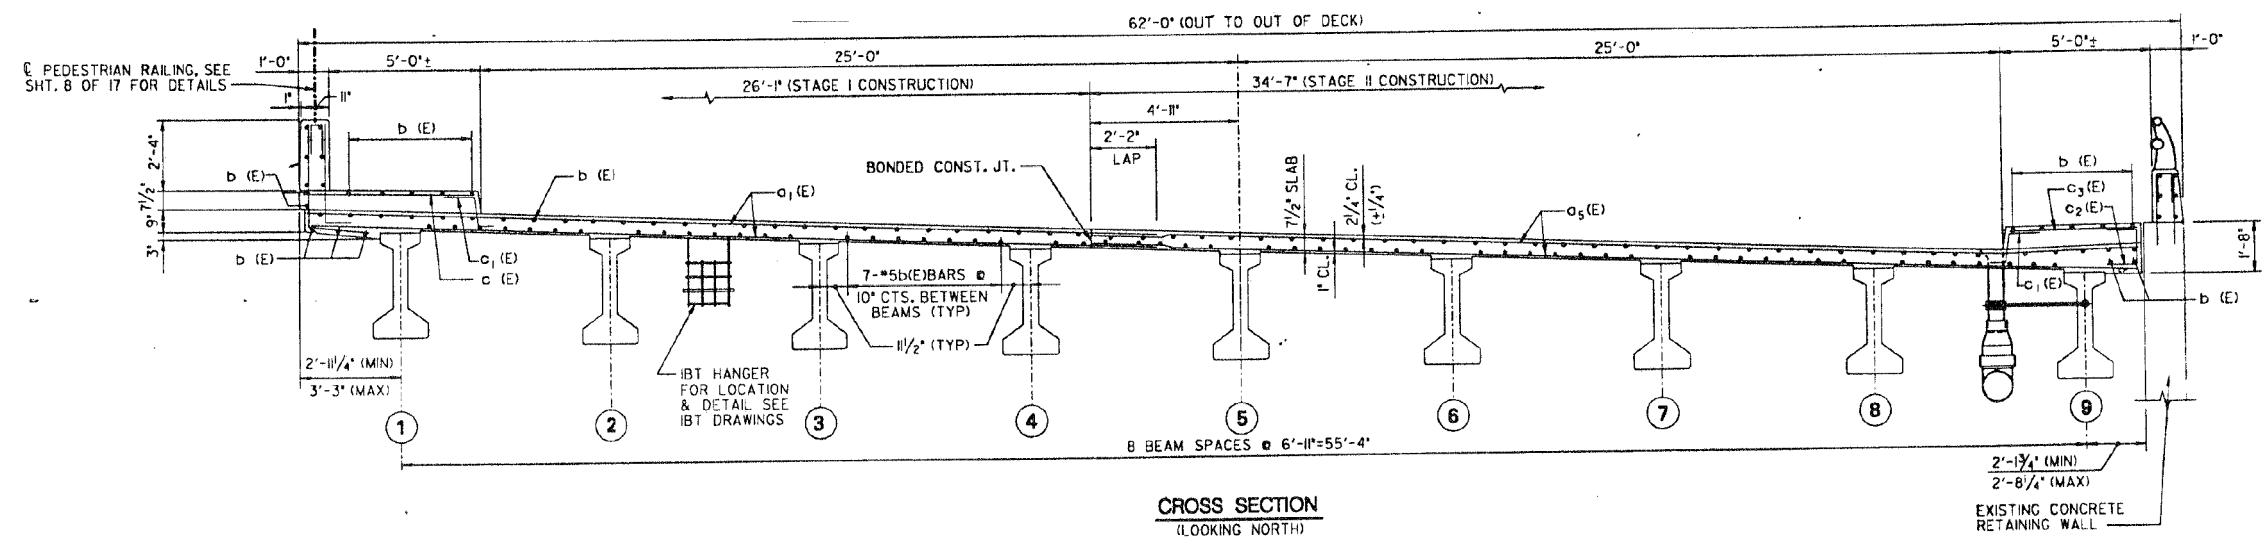

FOR INFORMATION ONLY

FILE NAME :	USER NAME : osbornnp	DESIGNED -	REVISED -	STATE OF ILLINOIS DEPARTMENT OF TRANSPORTATION	EXISTING PLANS. LOCATION 31 (SN 099-0340)	F.A. RTE.	SECTION	COUNTY	TOTAL SHEETS	SHEET NO.
ci:\p\work\p\idat\osbornnp\00388535\0184514-shr-plan.dgn		DRAWN -	REVISED -			VAR	2014-0341	WILL&DUPAGE	57	43
Default	PLOT SCALE = 100.0000' / 1" / 10'	CHECKED -	REVISED -							CONTRACT NO. 60Y28
	PLOT DATE = 8/22/2014	DATE -	REVISED -			SCALE:	SHEET	OF	SHEETS	STA. TO STA.

ILLINOIS FED. AID PROJECT