


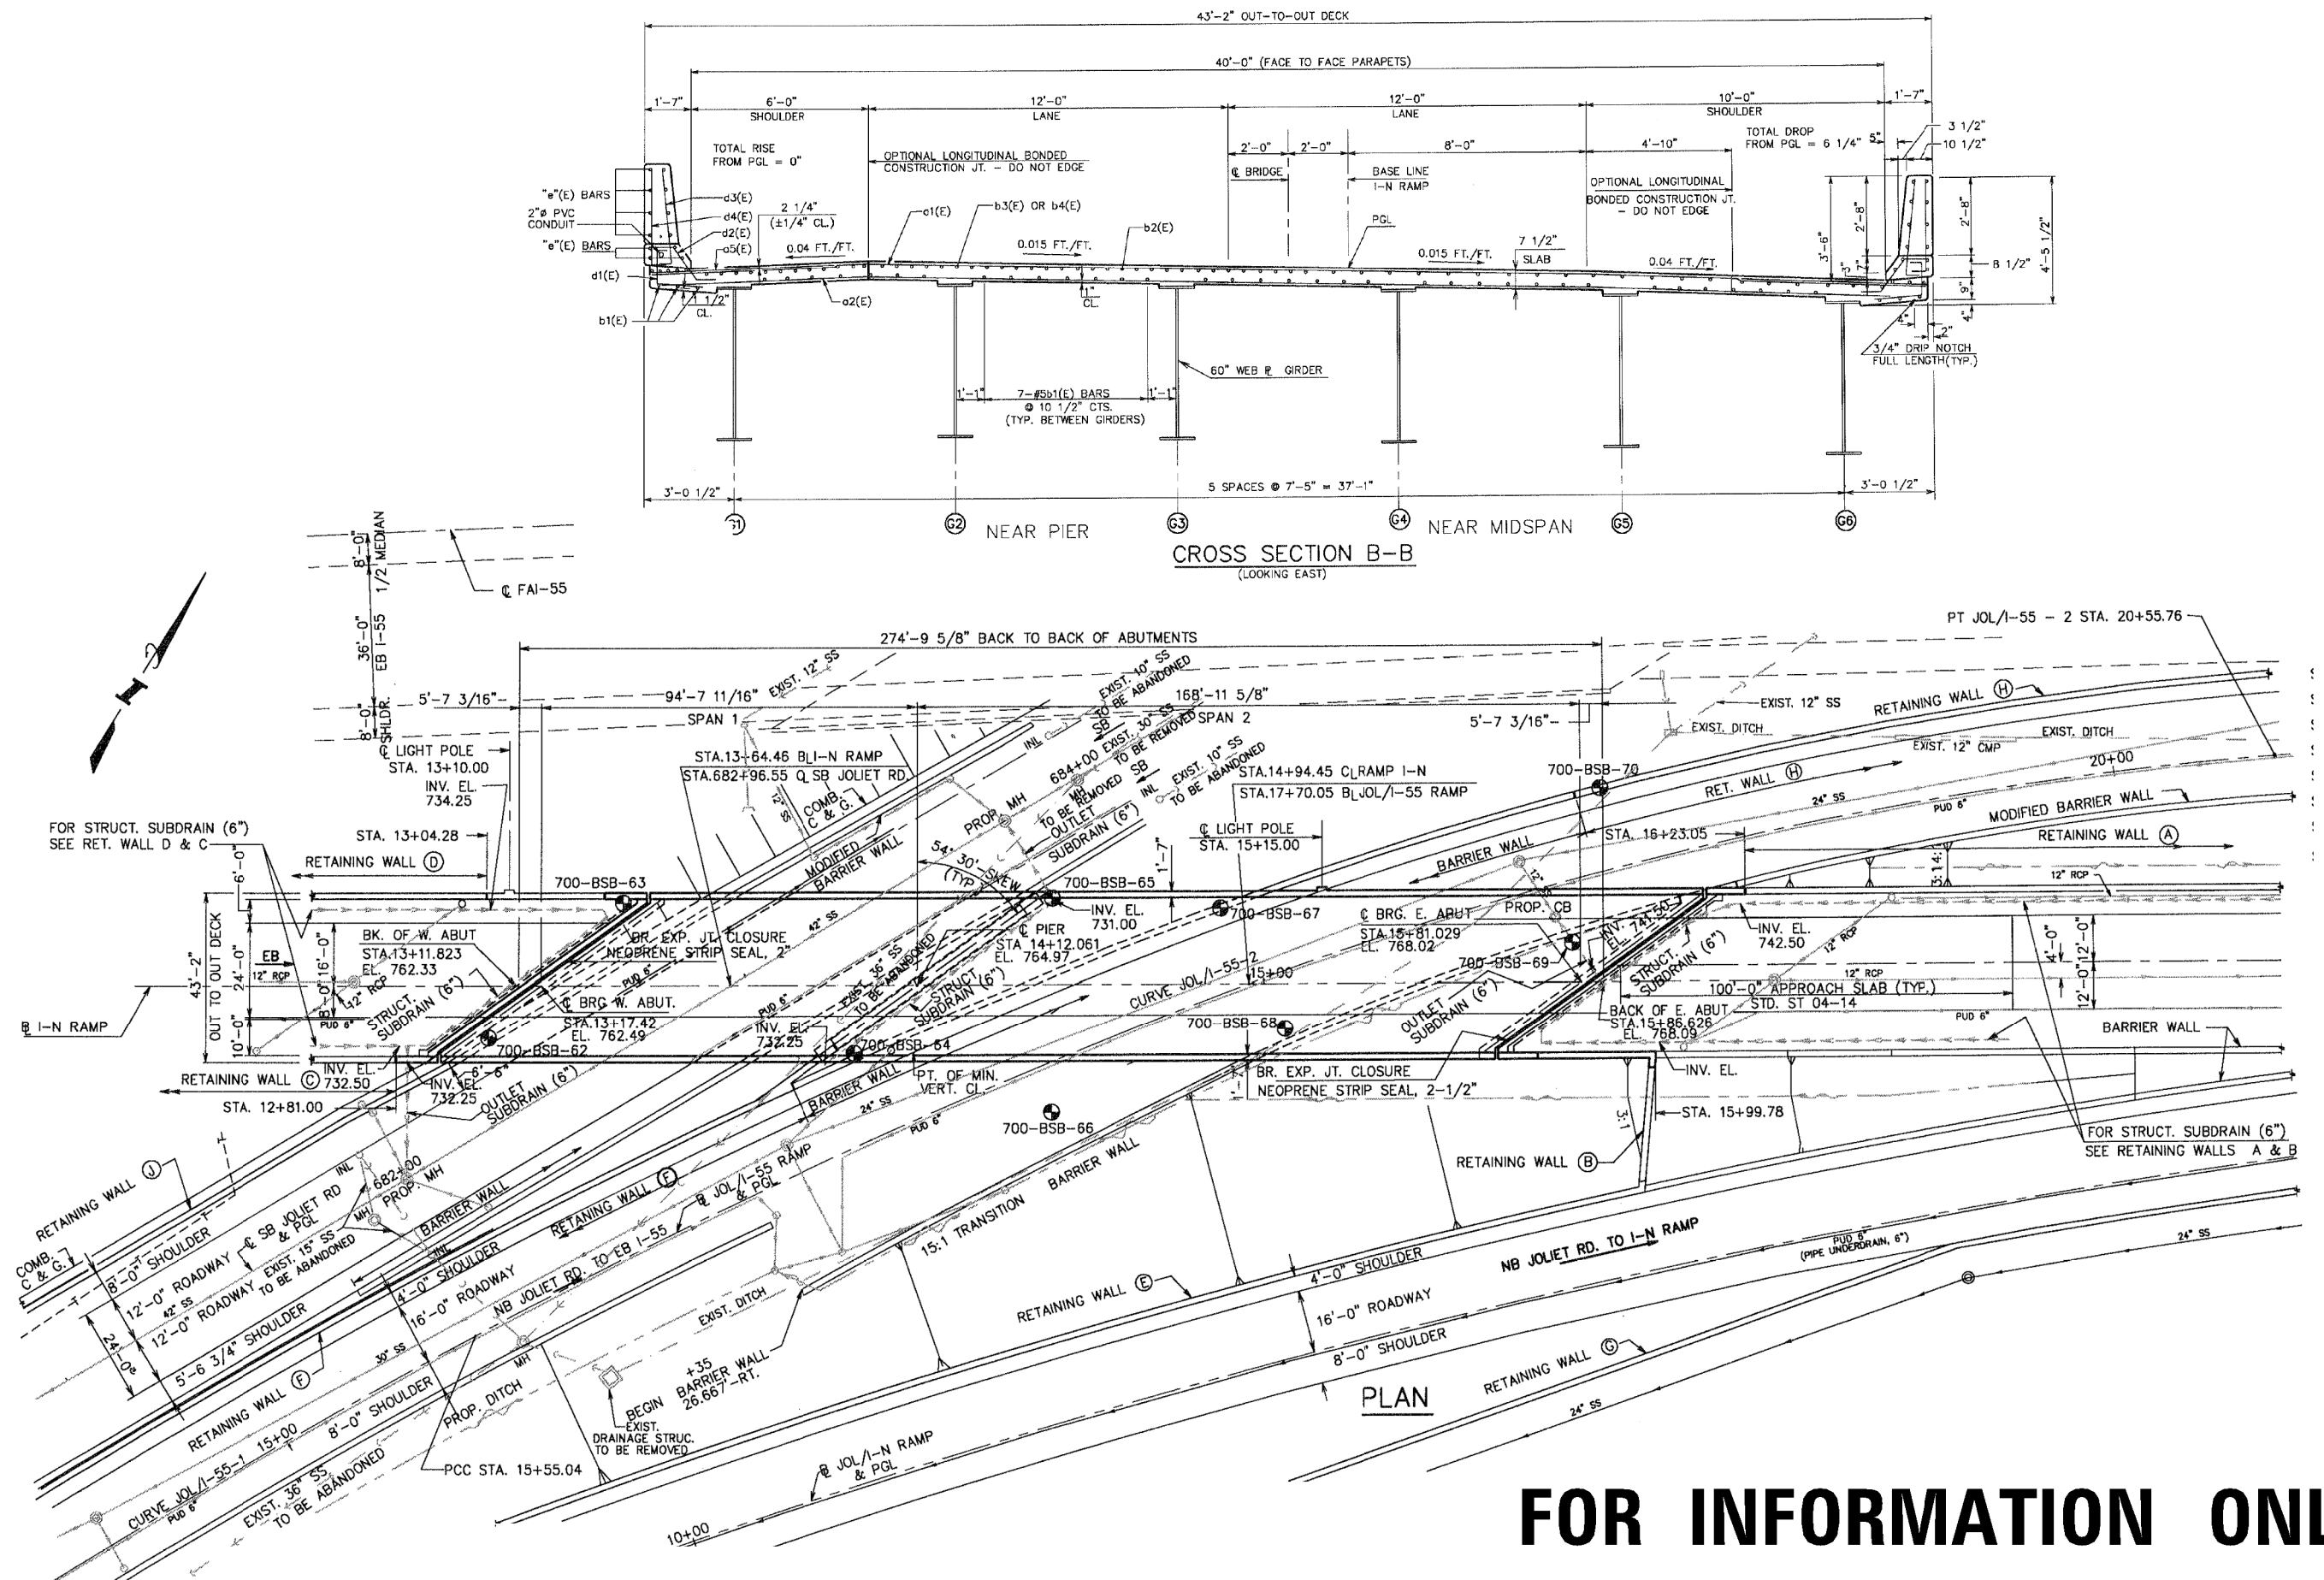

FOR INFORMATION ONLY

FILE NAME =	USER NAME = osbornnp	DESIGNED -	REVISED -	STATE OF ILLINOIS DEPARTMENT OF TRANSPORTATION	EXISTING PLANS. LOCATION 32 (SN 099-0400)	SCALE:	SHEET OF SHEETS	STA. TO STA.	F.A. RTE.	SECTION	COUNTY	TOTAL SHEETS	SHEET NO.
Default	ci:\pwwork\pwwork\osbornnp\08388535\01\04514-shr-plan.dgn	DRAWN -	REVISED -						VAR	2014-0341	WILL&DUPAGE	57	44
	PLOT SCALE = 100.0000' / 1" =	CHECKED -	REVISED -										CONTRACT NO. 60Y28
	PLOT DATE = 8/22/2014	DATE -	REVISED -								ILLINOIS FED. AID PROJECT		