



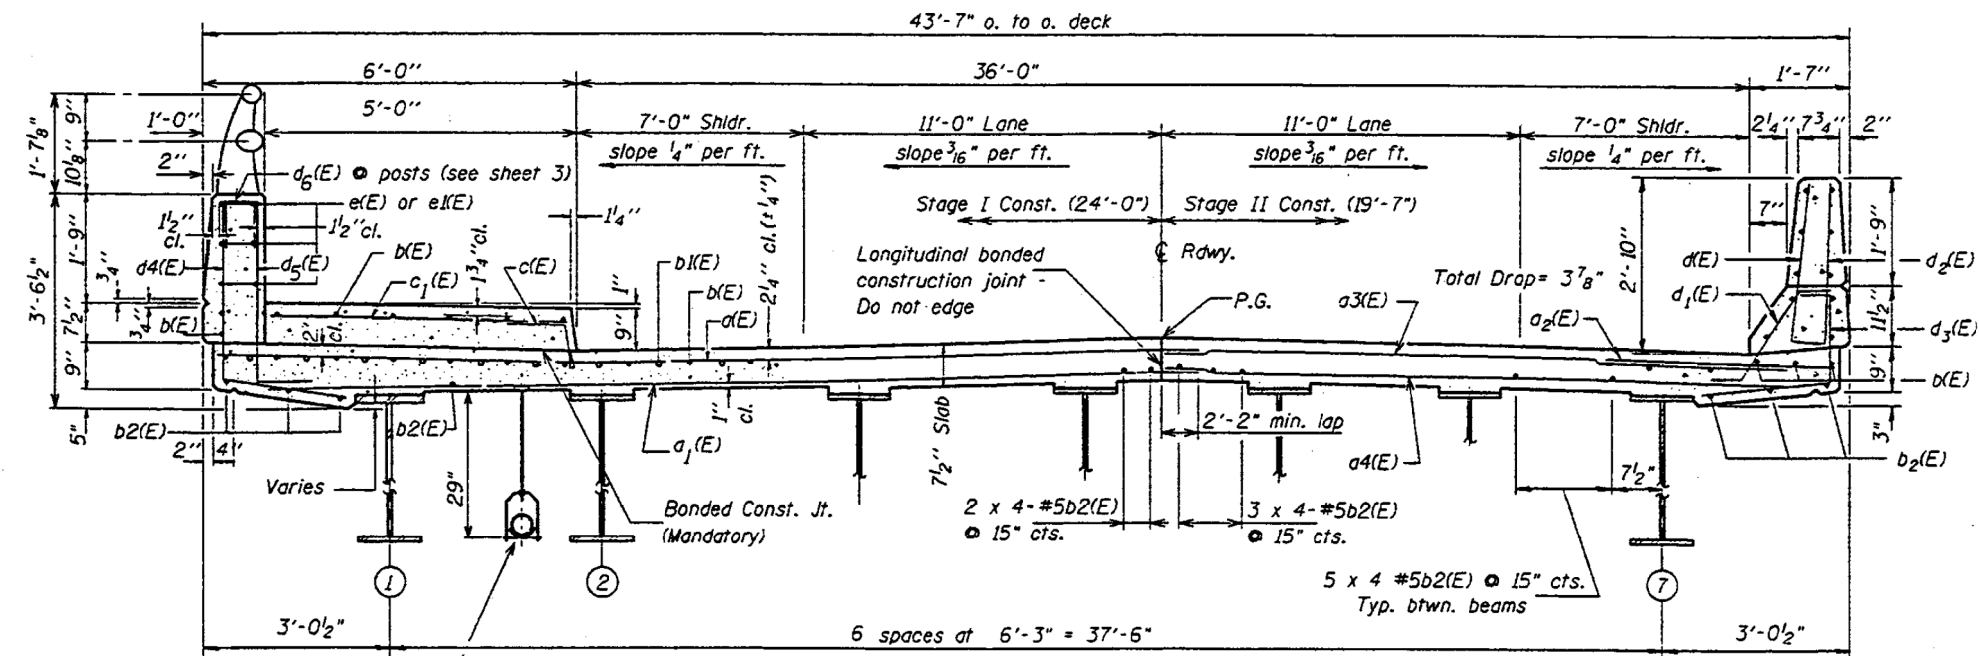

Harvard Roller Hanger Supports for 4" steel gas main. (8 req'd.) Place at 14' cts. as shown in plan. Hangers to be supplied by others.

CROSS SECTION
(Looking South)

FOR INFORMATION ONLY

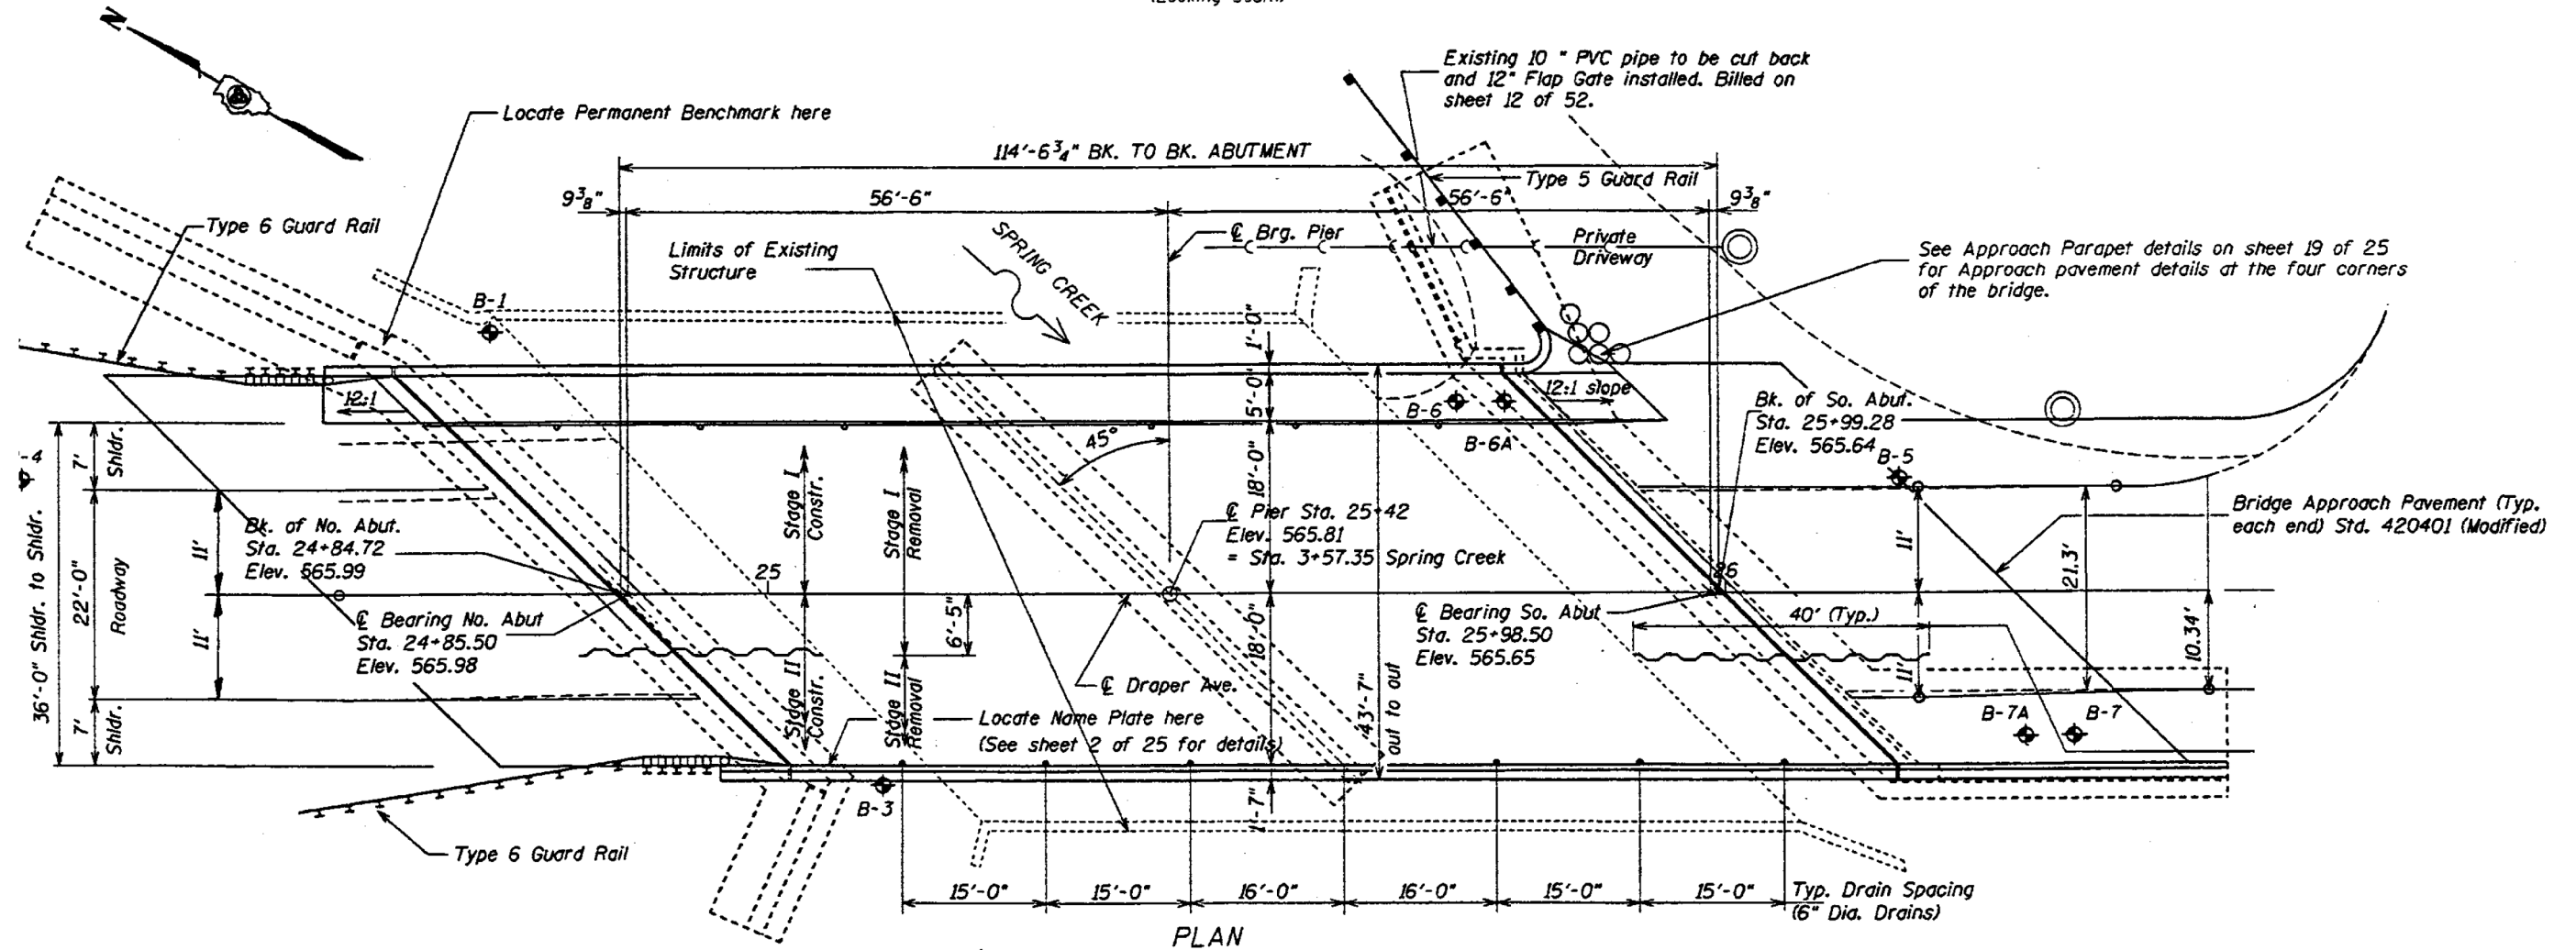

PLAN

FILE NAME :	USER NAME : osbornnp	DESIGNED -	REVISED -	STATE OF ILLINOIS DEPARTMENT OF TRANSPORTATION	EXISTING PLANS. LOCATION 33 (SN 099-4617)	F.A. RTE.	SECTION	COUNTY	TOTAL SHEETS	SHEET NO.
ci:\pwork\pwork\osbornnp\00388535\014514-shr-plan.dgn		DRAWN -	REVISED -			VAR	2014-0341	WILL&DUPAGE	57	45
Default	PLOT SCALE = 100.0000' / 1"	CHECKED -	REVISED -							CONTRACT NO. 60Y28
	PLOT DATE = 8/22/2014	DATE -	REVISED -			SCALE:	SHEET	OF SHEETS	STA.	TO STA.