
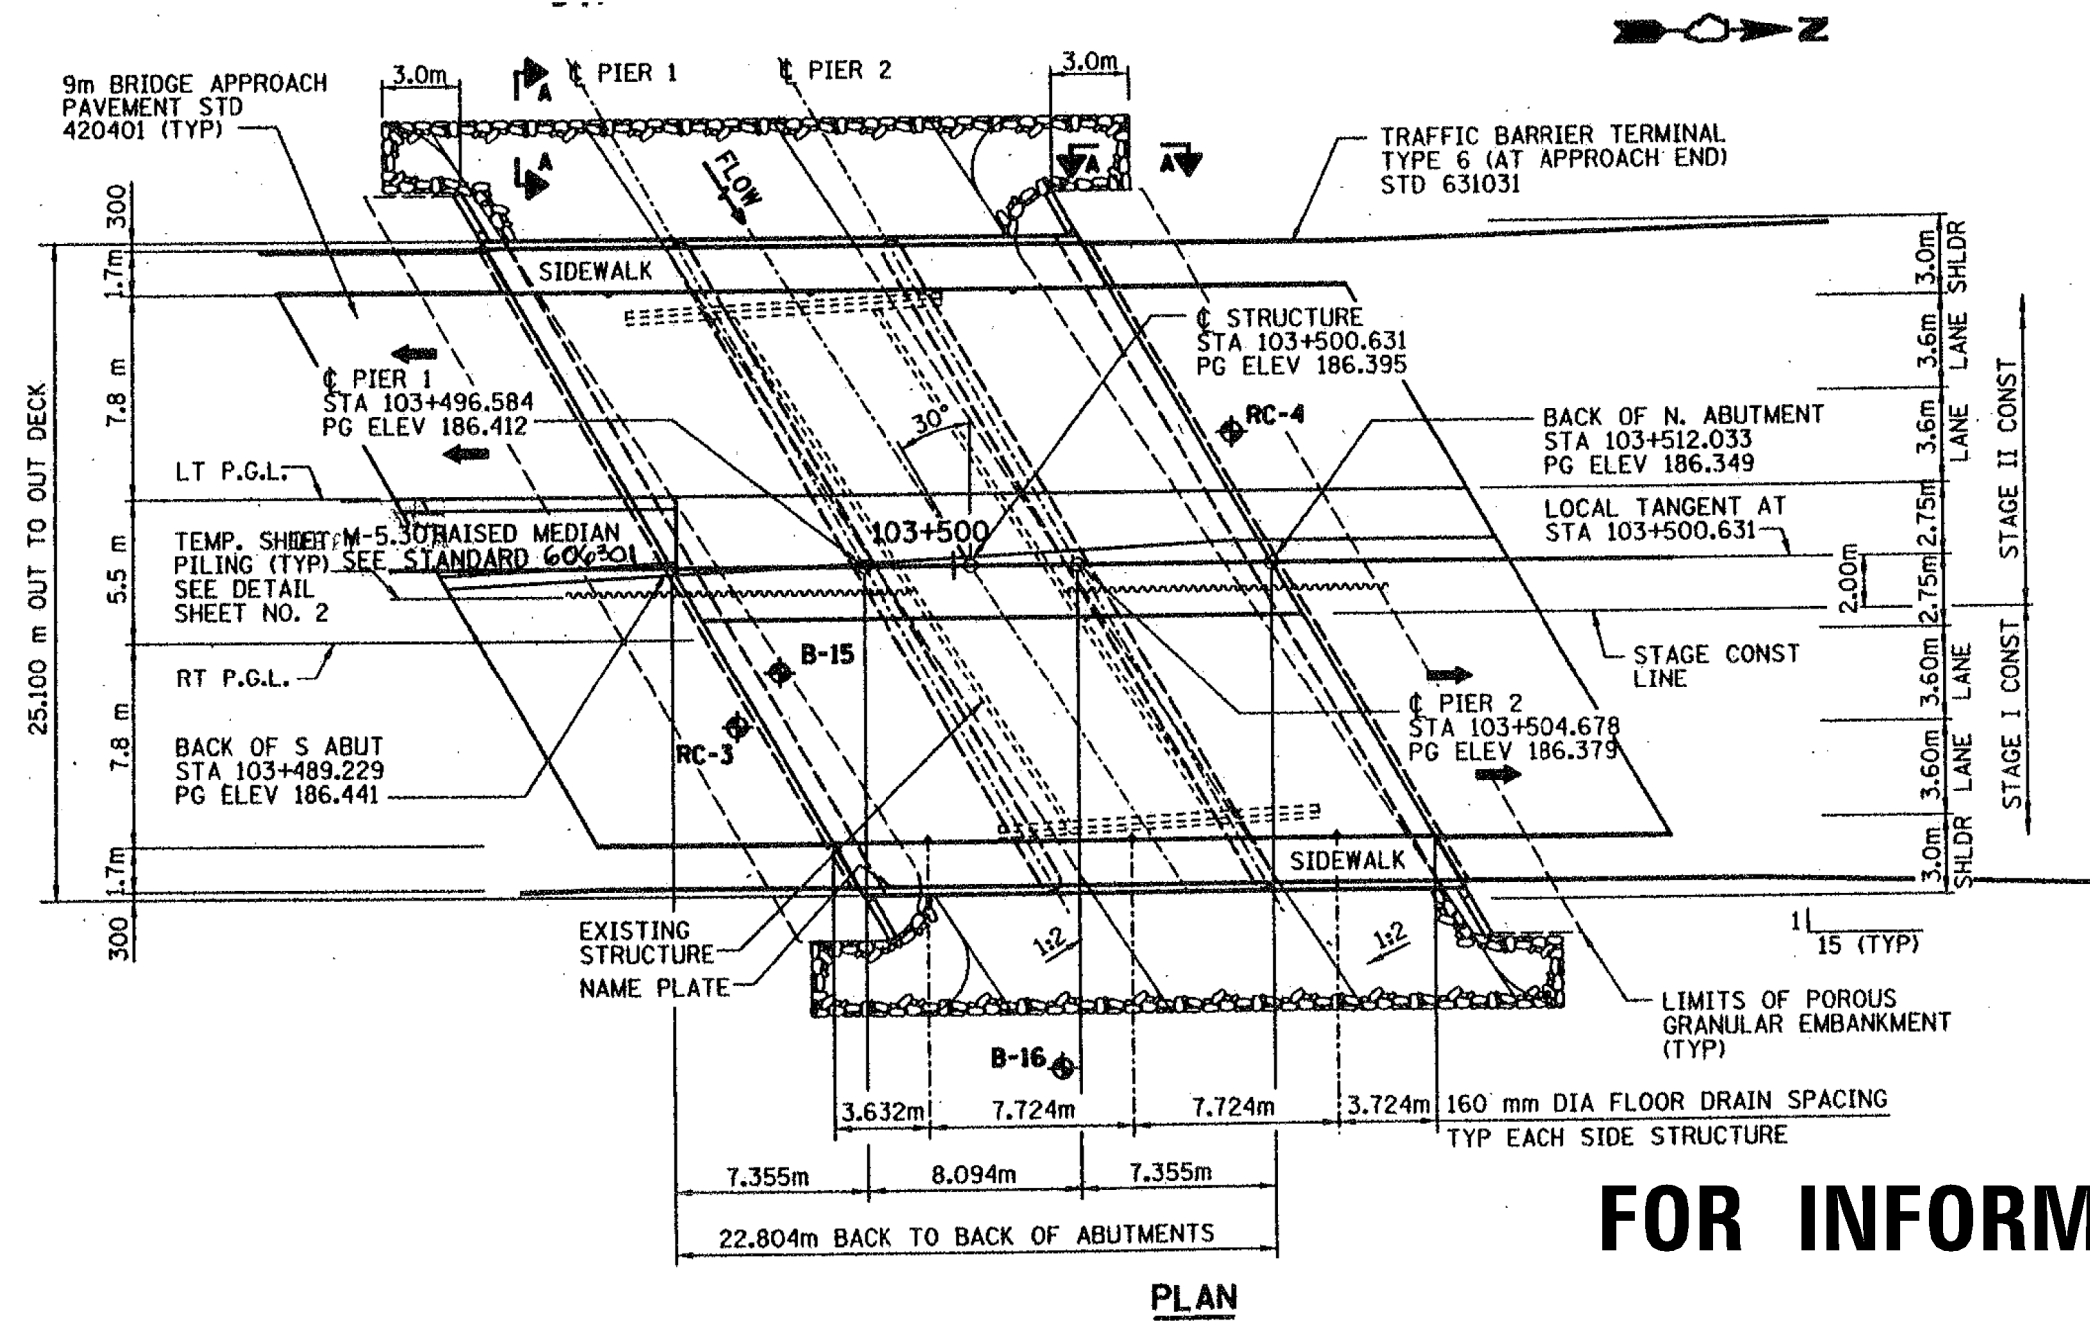


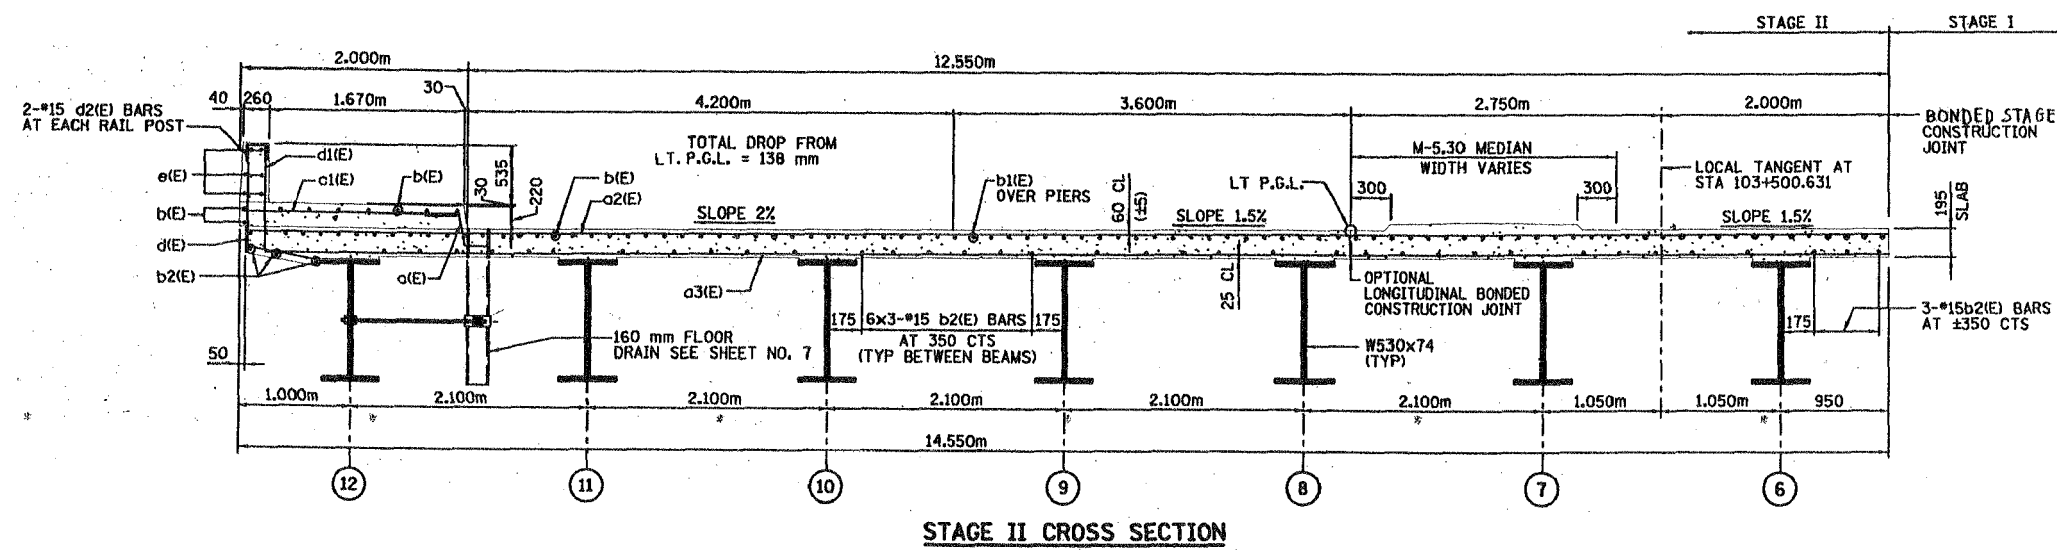

FOR INFORMATION ONLY

FILE NAME :	USER NAME : osbornnp	DESIGNED -	REVISED -	STATE OF ILLINOIS DEPARTMENT OF TRANSPORTATION	EXISTING PLANS. LOCATION 35 (SN 099-4638)	F.A. RTE.	SECTION	COUNTY	TOTAL SHEETS	SHEET NO.
ci:\pwork\pwork\osbornnp\00388535\01\4514-shr-plan.dgn		DRAWN -	REVISED -			VAR	2014-0341	WILL&DUPAGE	57	47
PLOT SCALE = 100.0000' / 1in.		CHECKED -	REVISED -							CONTRACT NO. 60Y28
PLOT DATE = 8/22/2014		DATE -	REVISED -			SCALE:	SHEET	OF	SHEETS	STA. TO STA.
Default										ILLINOIS FED. AID PROJECT