


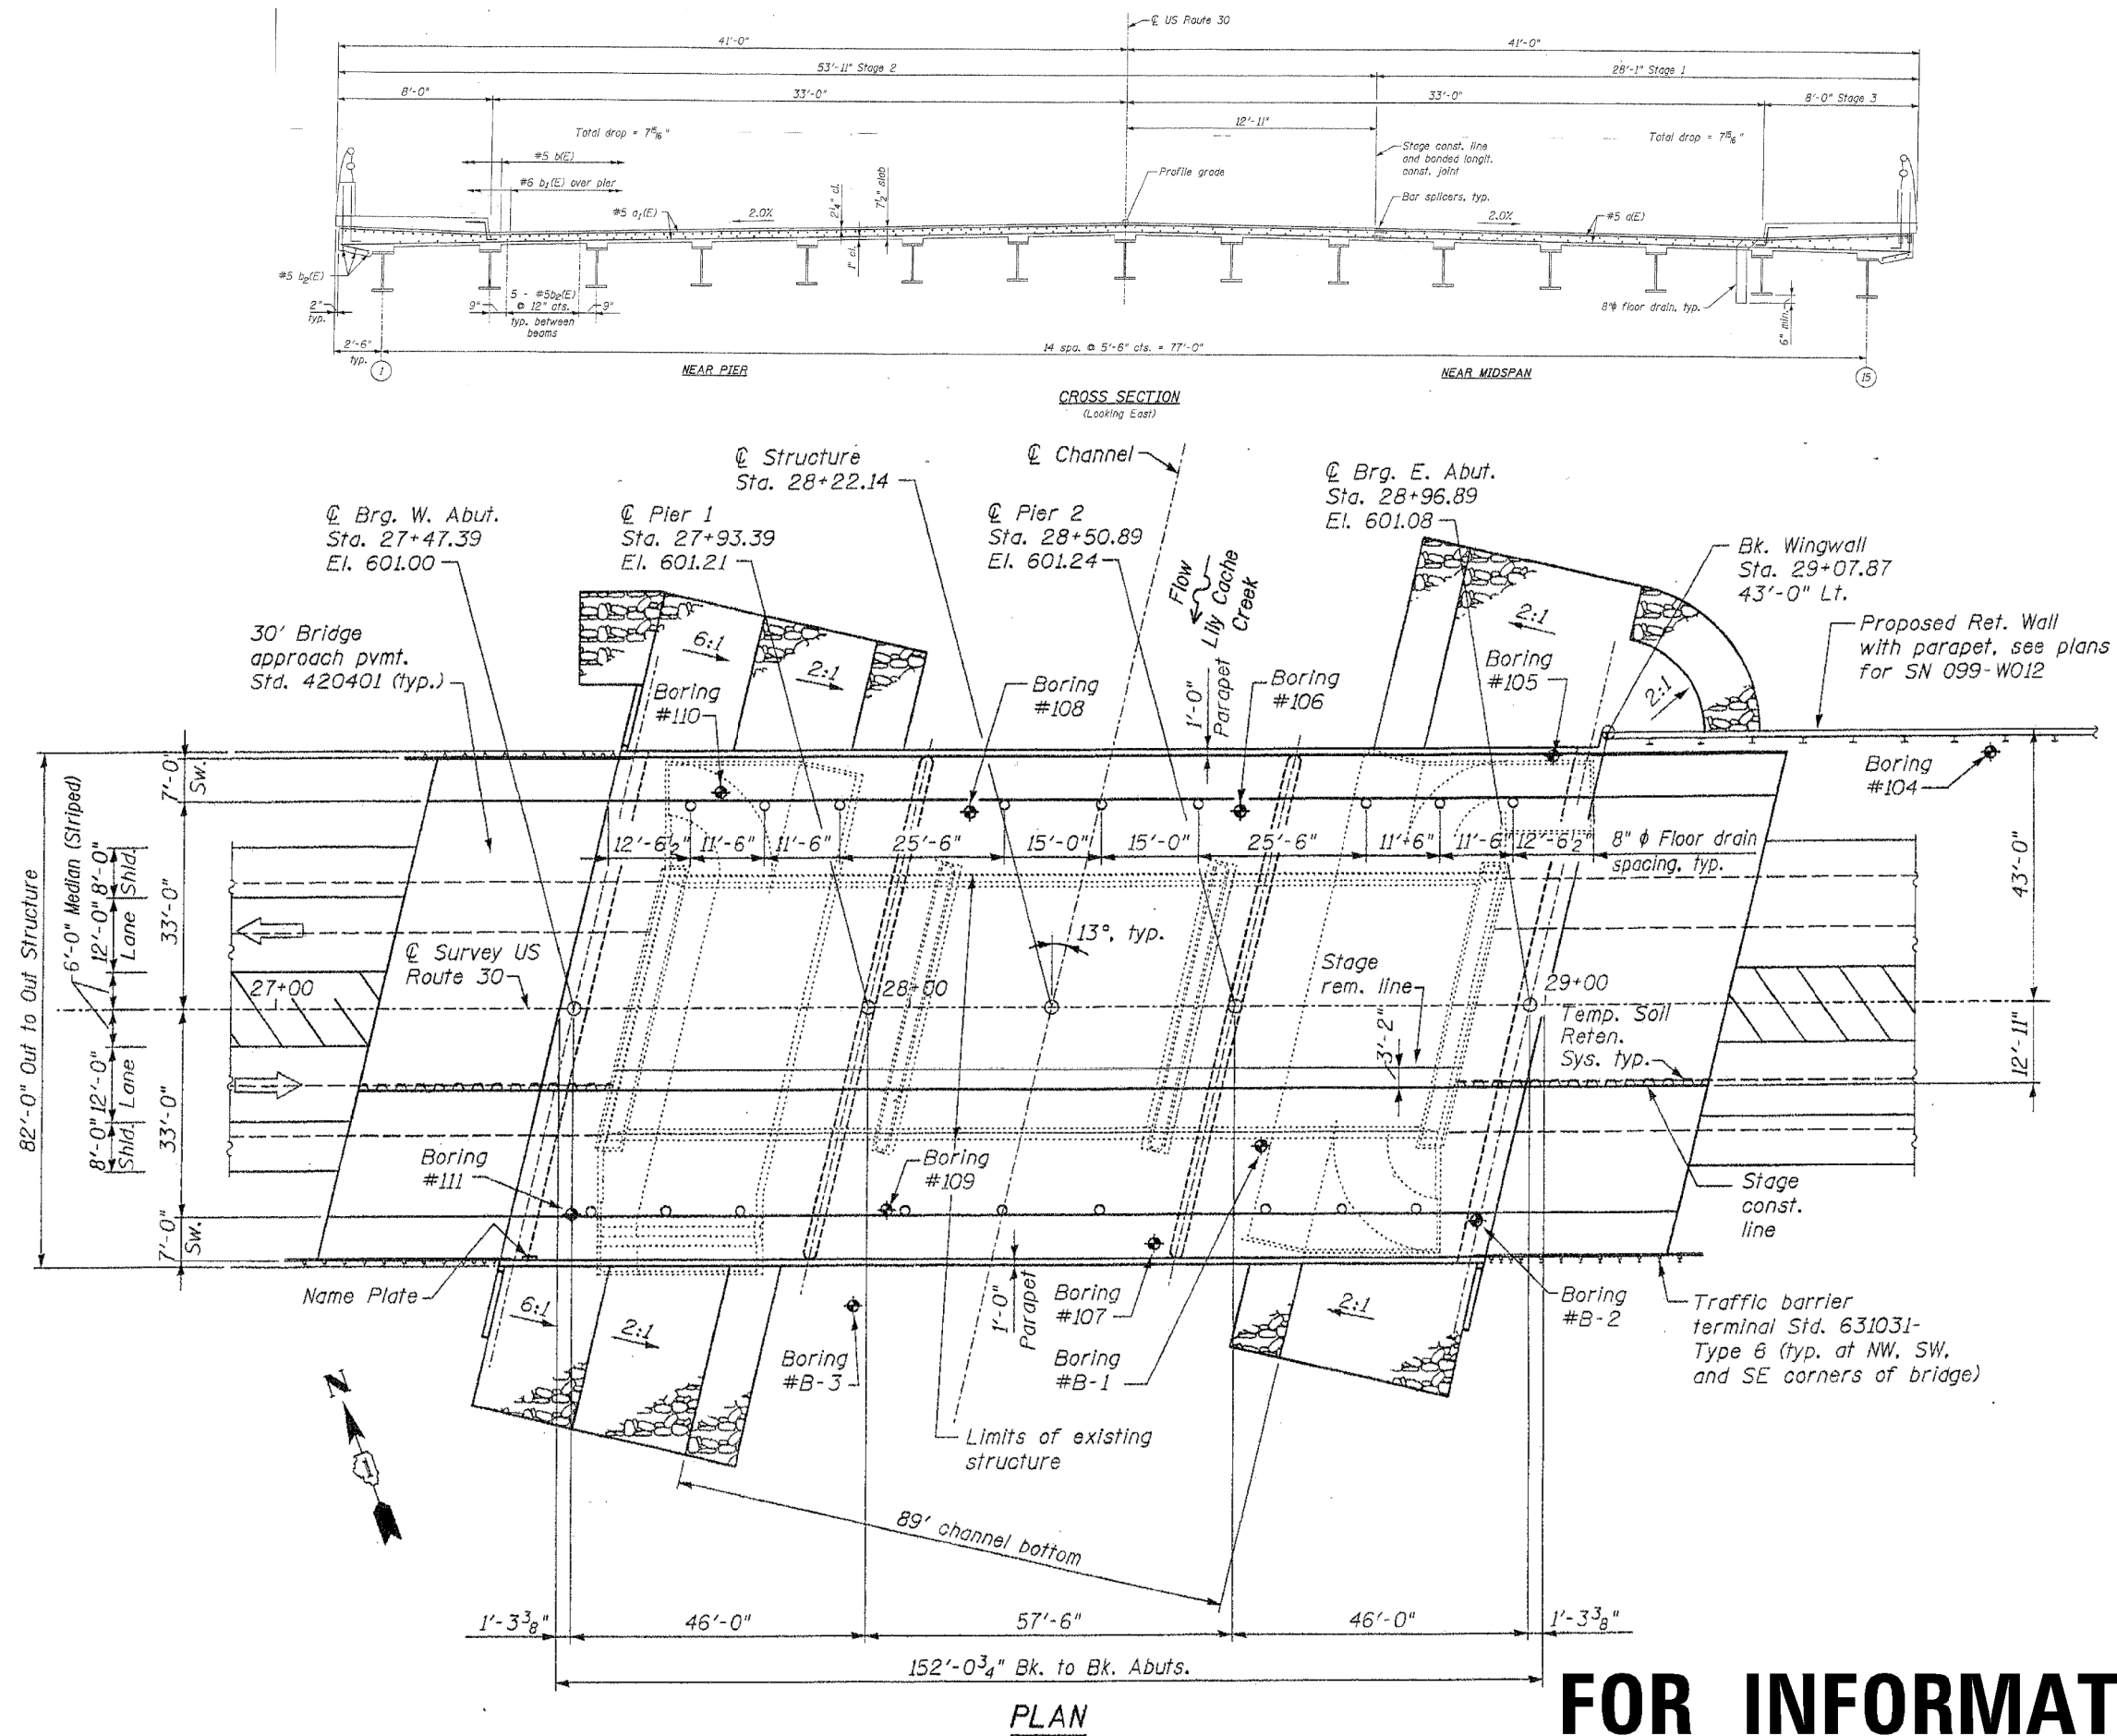

|                                                       |                       |            |           |                                                   |                                           |           |           |             |              |                    |
|-------------------------------------------------------|-----------------------|------------|-----------|---------------------------------------------------|-------------------------------------------|-----------|-----------|-------------|--------------|--------------------|
| FILE NAME :                                           | USER NAME : osbornnp  | DESIGNED - | REVISED - | STATE OF ILLINOIS<br>DEPARTMENT OF TRANSPORTATION | EXISTING PLANS. LOCATION 37 (SN 099-4648) | F.A. RTE. | SECTION   | COUNTY      | TOTAL SHEETS | SHEET NO.          |
| ci:\pwork\pwork\osbornnp\00388535\014514-shr-plan.dgn |                       | DRAWN -    | REVISED - |                                                   |                                           | VAR       | 2014-0341 | WILL&DUPAGE | 57           | 49                 |
| PLOT SCALE = 100.0000' / 1" =                         |                       | CHECKED -  | REVISED - |                                                   |                                           |           |           |             |              | CONTRACT NO. 60Y28 |
| Default                                               | PLOT DATE = 8/22/2014 | DATE -     | REVISED - |                                                   |                                           | SCALE:    | SHEET     | OF          | SHEETS       | STA. TO STA.       |

ILLINOIS FED. AID PROJECT