



STATE OF ILLINOIS
DEPARTMENT OF TRANSPORTATION

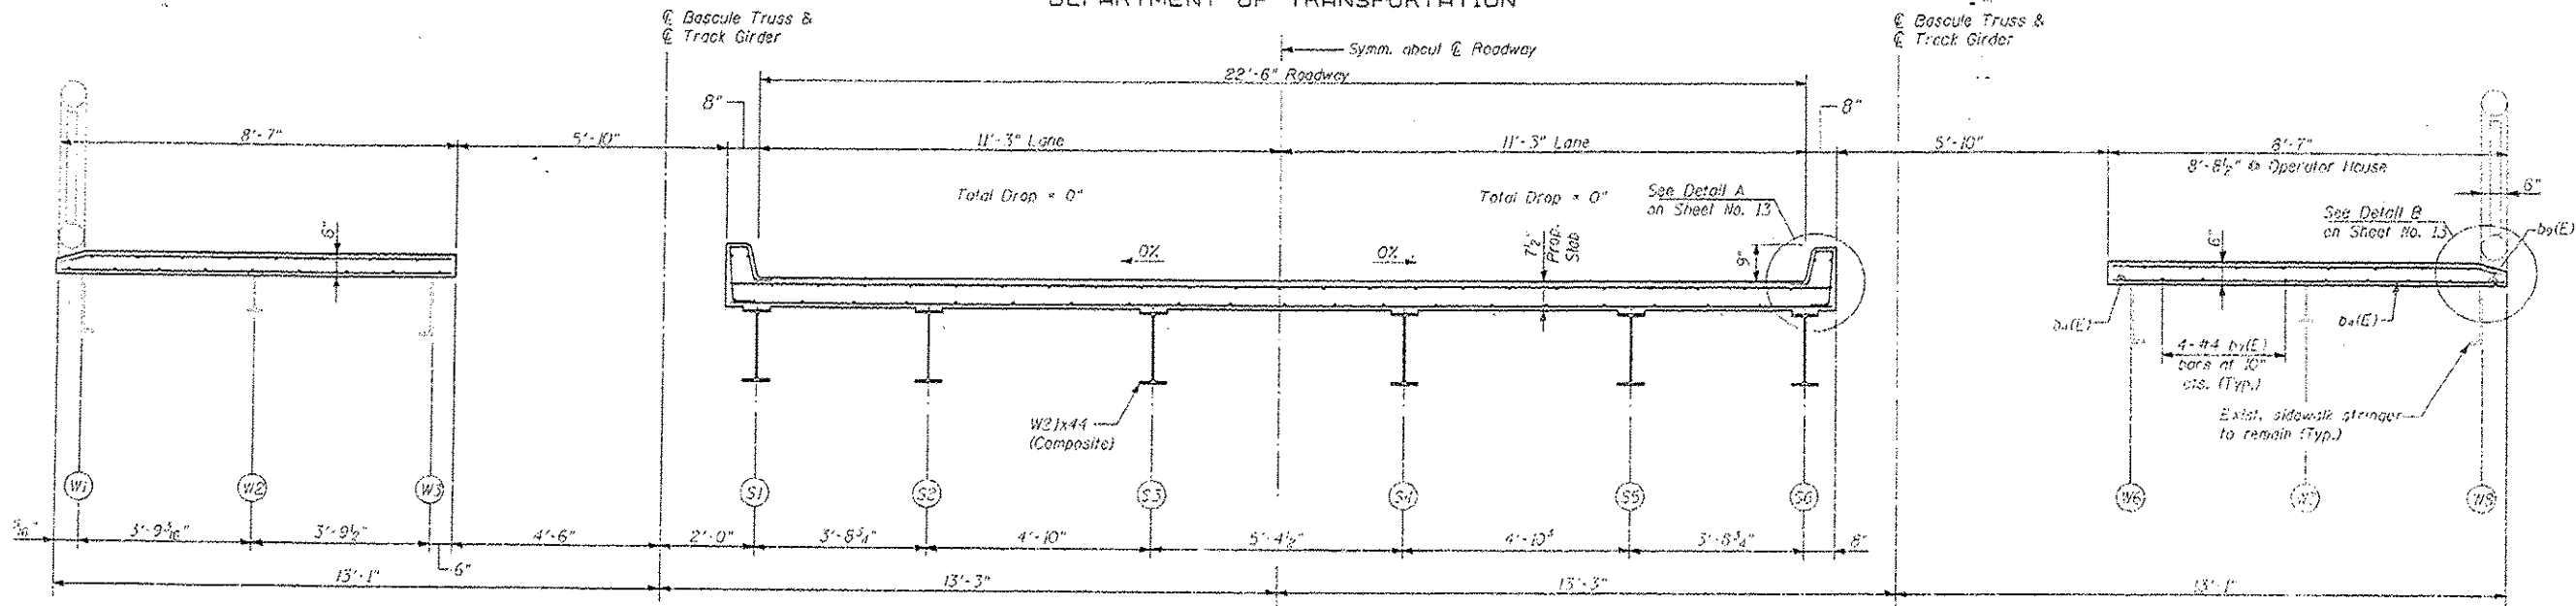

TYPICAL SECTION THRU TRACK GIRDER SPAN

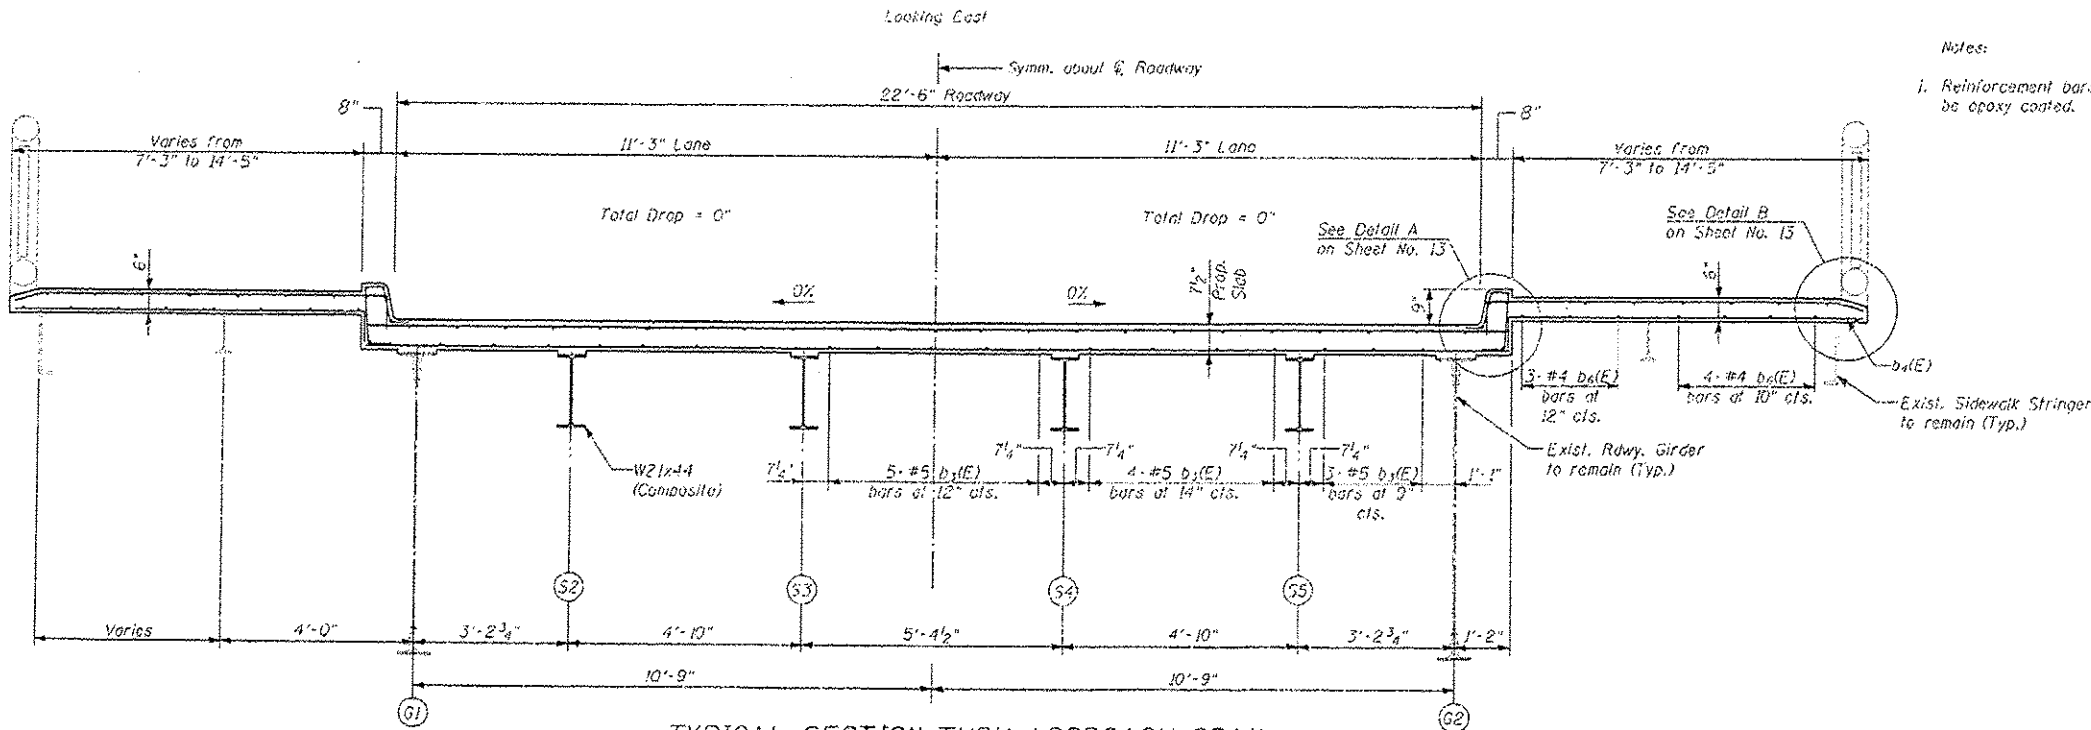

TYPICAL SECTION THRU APPROACH SPAN

- Notes:
1. Reinforcement bars designated (E) shall be epoxy coated.

FOR INFORMATION ONLY

FILE NAME: c:\p\work\p\dot\osborn\p\dot\030535\01\1514-shr-plan.dgn	USER NAME: osborn	DESIGNED: -	REVISED: -	STATE OF ILLINOIS DEPARTMENT OF TRANSPORTATION	EXISTING PLANS. LOCATION 39 (SN 099-9904)	F.A. RTE.:	SECTION:	COUNTY:	TOTAL SHEETS:	SHEET NO.:
Default	Plot Scale: 1/8" = 1'-0"	DRAWN: -	REVISED: -			VAR:	2014-0341	WILL & DUPAGE	57	51A
	Plot Date: 6/22/2014	CHECKED: -	REVISED: -			SCALE:	SHEET 2 OF 2 SHEETS	CONTRACT NO. 60Y28		
		DATE: -	REVISED: -			TO STA.				