



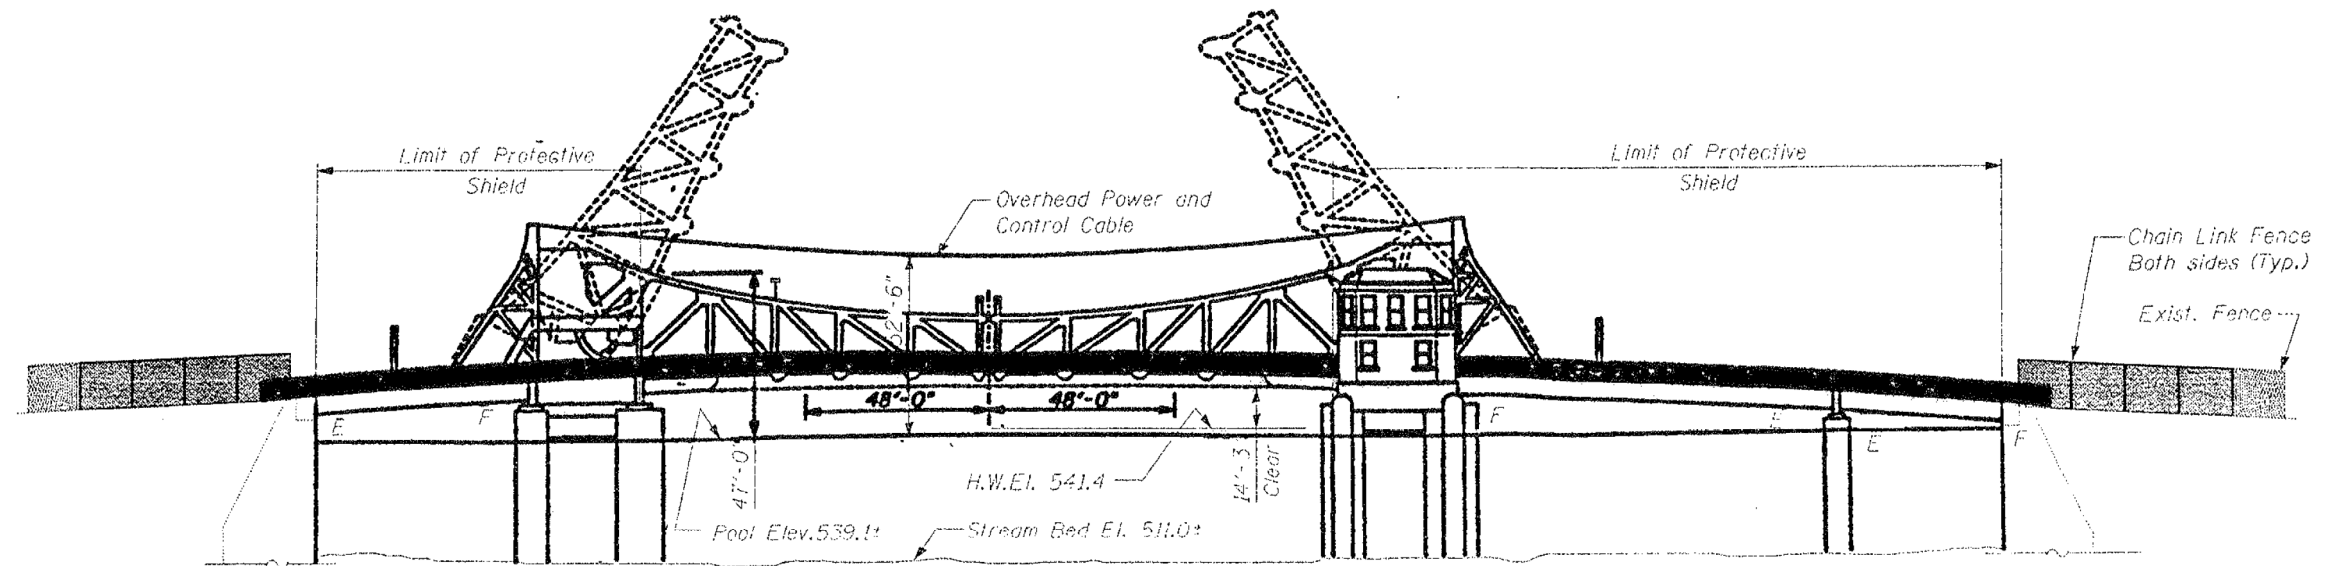

ELEVATION

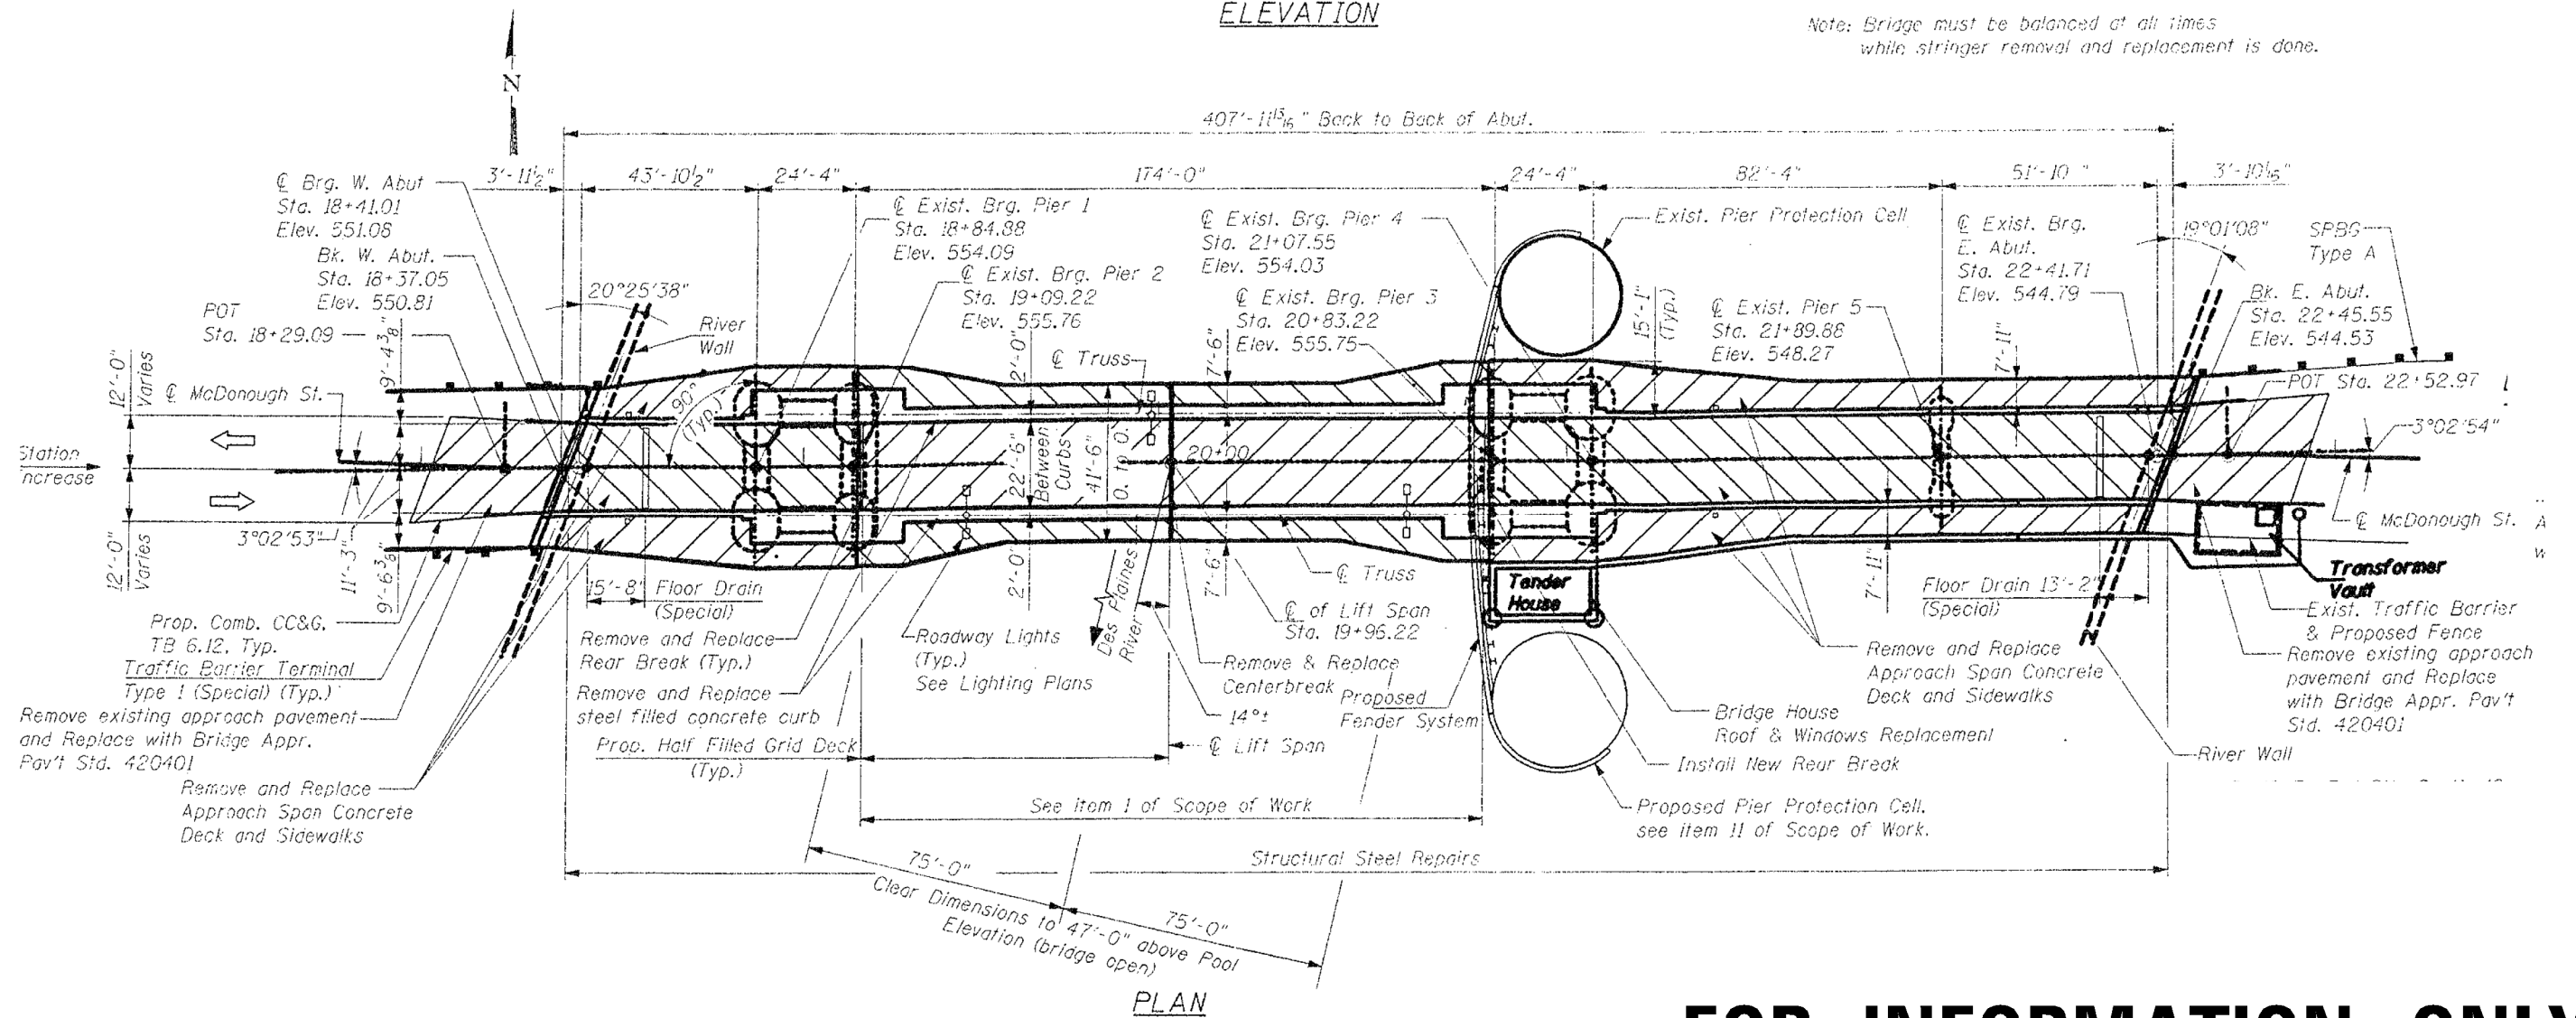

PLAN

FOR INFORMATION ONLY

FILE NAME =	USER NAME = osbornnp	DESIGNED -	REVISED -	STATE OF ILLINOIS DEPARTMENT OF TRANSPORTATION	EXISTING PLANS. LOCATION 39 (SN 099-9904)	F.A. RTE.	SECTION	COUNTY	TOTAL SHEETS	SHEET NO.
ci:\pwork\pwork\osbornnp\00388535\01\4514-shr-plan.dgn		DRAWN -	REVISED -			VAR	2014-0341	ILLINOIS	57	51
Default	PLOT SCALE = 100.0000' / 1" =	CHECKED -	REVISED -					CONTRACT NO.	60Y28	
	PLOT DATE = 8/22/2014	DATE -	REVISED -			SCALE:	SHEET 1 OF 2 SHEETS	STA.	TO STA.	ILLINOIS FED. AID PROJECT