


OUTLET FOR CURB & GUTTER TYPE M-4.24

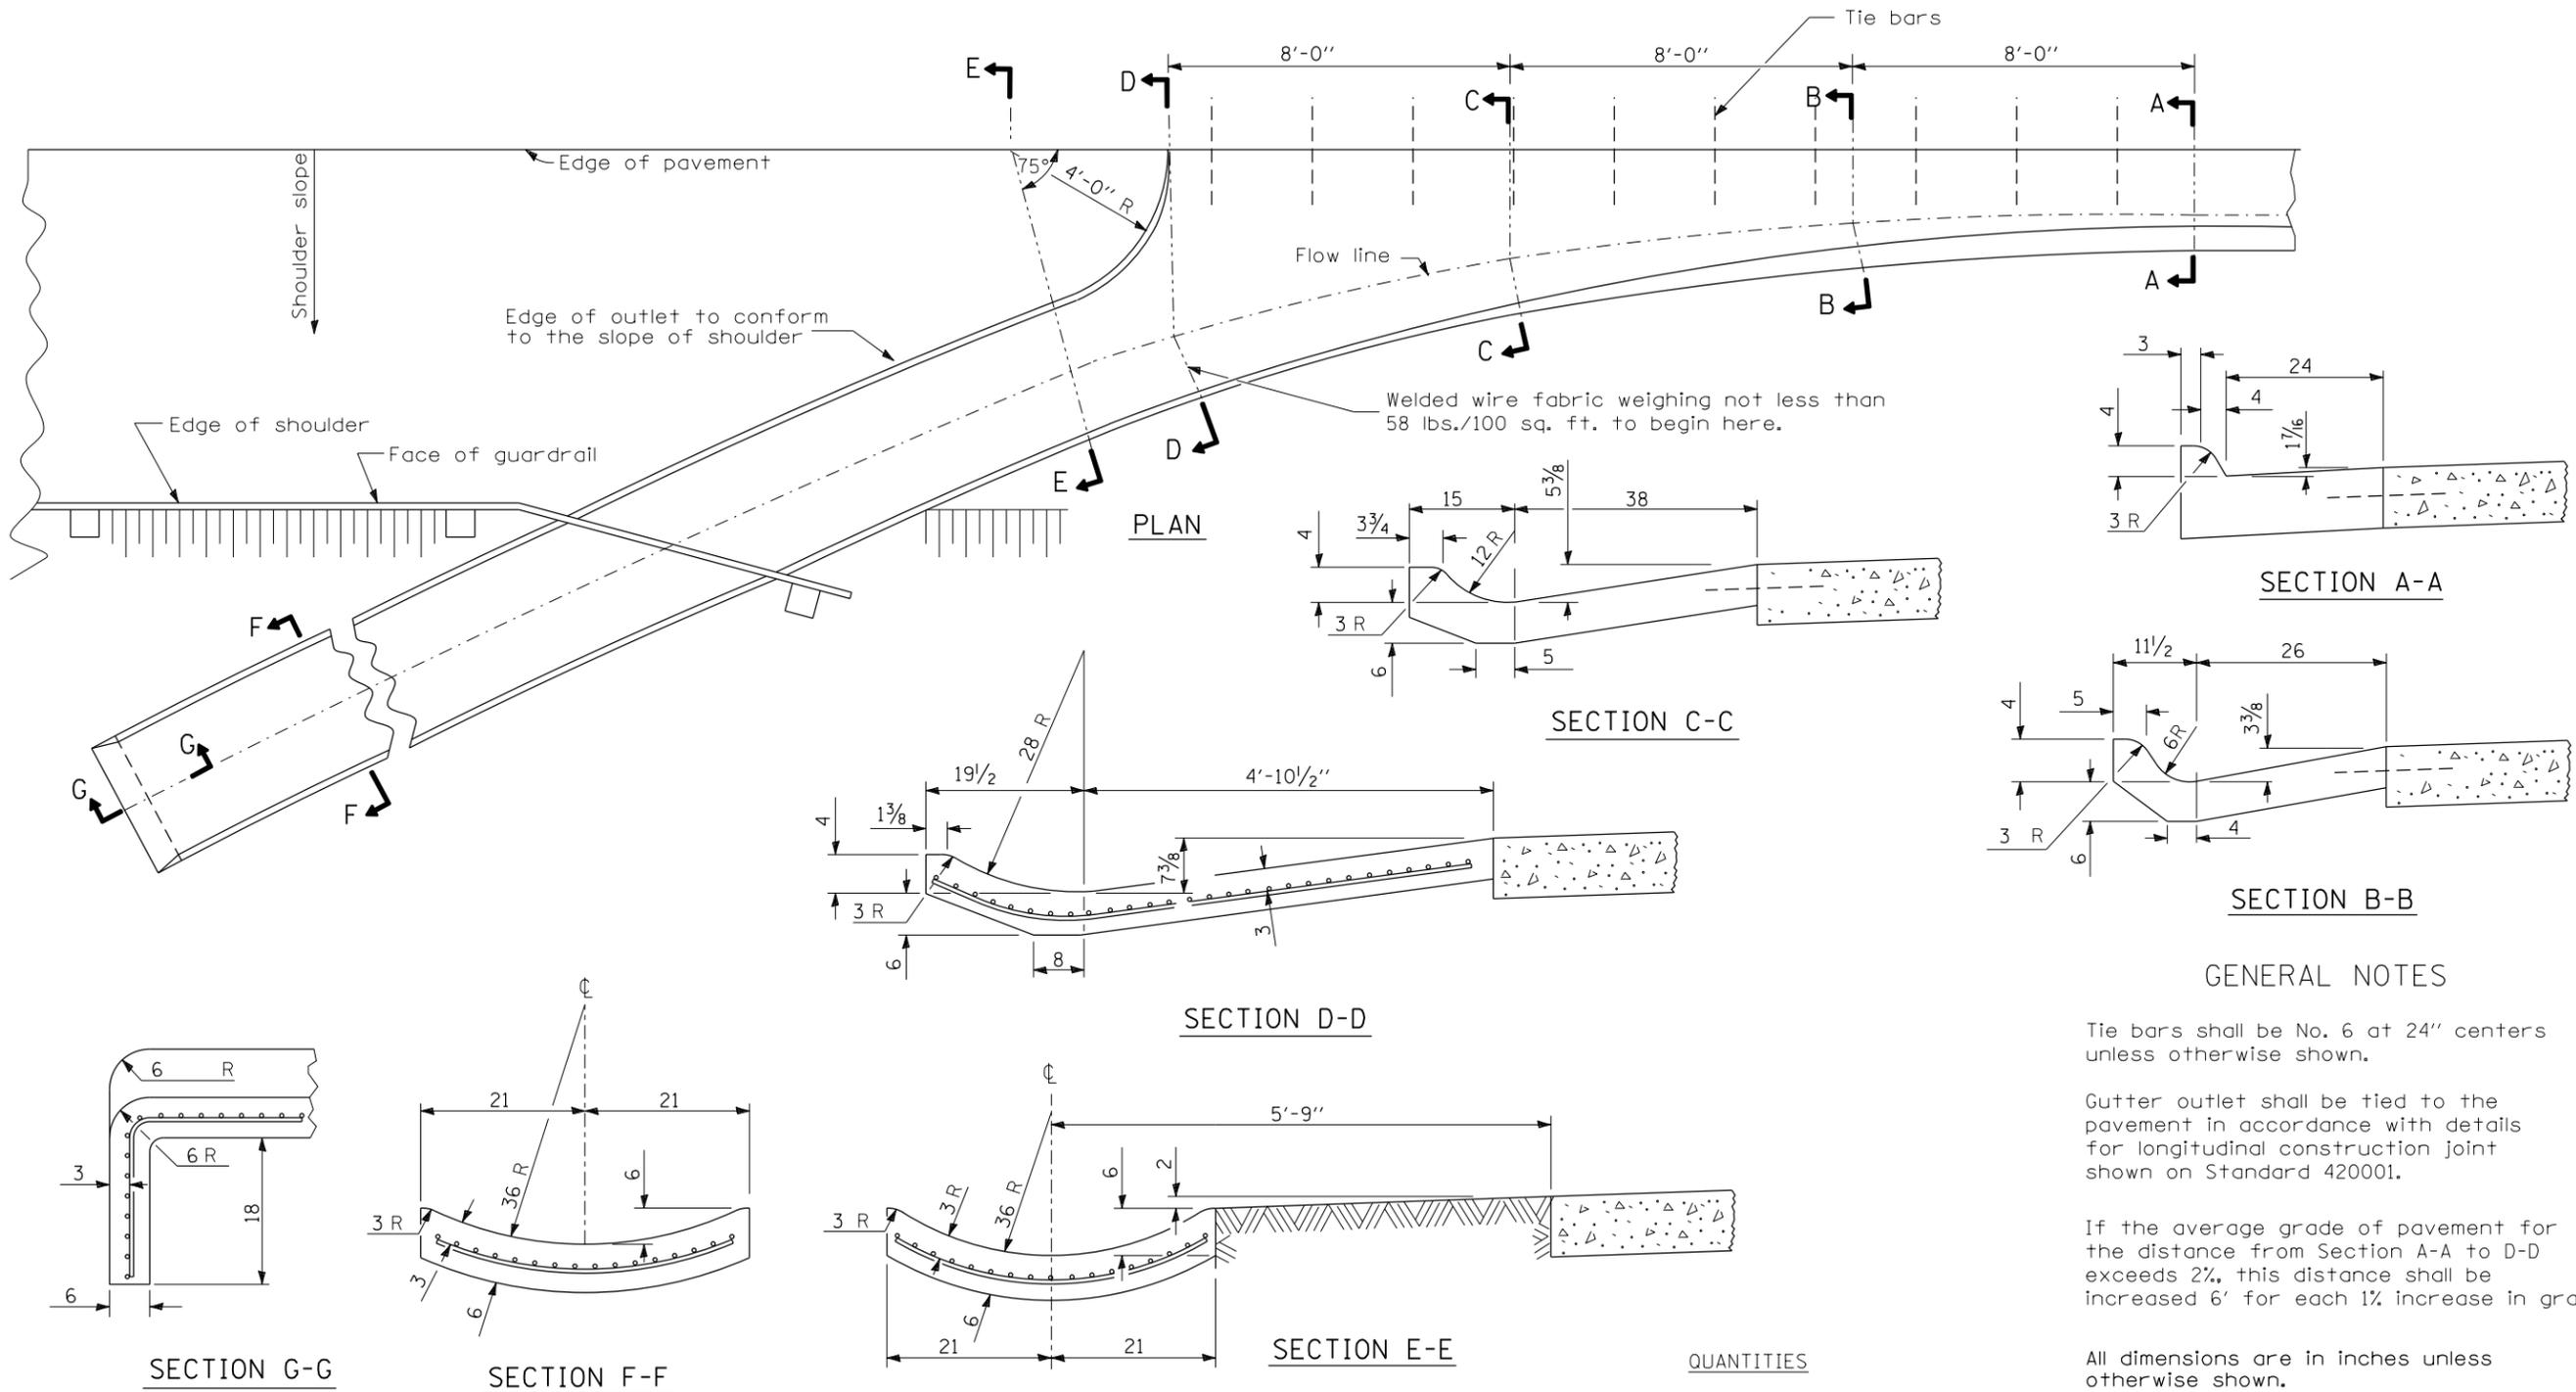

GENERAL NOTES

Tie bars shall be No. 6 at 24" centers unless otherwise shown.

Gutter outlet shall be tied to the pavement in accordance with details for longitudinal construction joint shown on Standard 420001.

If the average grade of pavement for the distance from Section A-A to D-D exceeds 2%, this distance shall be increased 6' for each 1% increase in grade.

All dimensions are in inches unless otherwise shown.

QUANTITIES

For Section A-A to E-E and curtain wall =
2.40 cu. yds. concrete for 9" pav't.

For Section F-F =
0.069 cu. yds. concrete per ft.

FILE NAME =	USER NAME = cushmenbw	DESIGNED -	REVISED -	STATE OF ILLINOIS DEPARTMENT OF TRANSPORTATION	OUTLET FOR CURB & GUTTER TYPE M-4.24		* 5789 (US 6) & 5861 (IL 84)		
et:\pw\work\p\idot\cushmenbw\d0333009\201709-sh1-details.dgn	DRAWN -	REVISED -	F.A.U. R.T.E.				SECTION	COUNTY	TOTAL SHEETS
PLOT SCALE = 100.0000' / 1in.	CHECKED -	REVISED -	*		2R-1	HENRY	235	95	
PLOT DATE = Fri Aug 01 09:51:28 2014	DATE -	REVISED -	CONTRACT NO. 64J43						
				SCALE:		SHEET NO. 1 OF 2 SHEETS		STA. TO STA.	
				FED. ROAD DIST. NO. ILLINOIS FED. AID PROJECT					