


PAINING DETAILS


CENTERLINE SKIP DASH PAVEMENT MARKING WIDTH SHALL BE 4" WHEN THE POSTED SPEED LIMIT IS UNDER 40 MPH AND 6" WHEN THE POSTED SPEED LIMIT IS 40 MPH AND OVER.

EXIT RAMP

NOTE: GORE HATCHING PLACED ONLY WHEN SCHEDULED IN THE PLANS

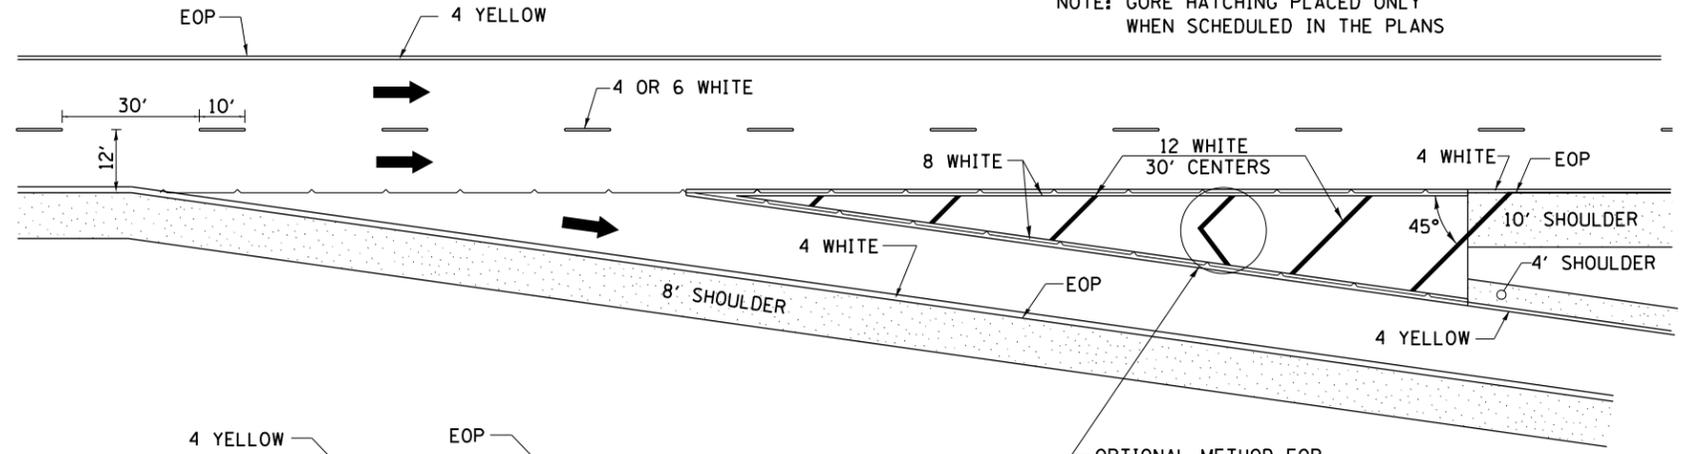


ENTRANCE RAMP

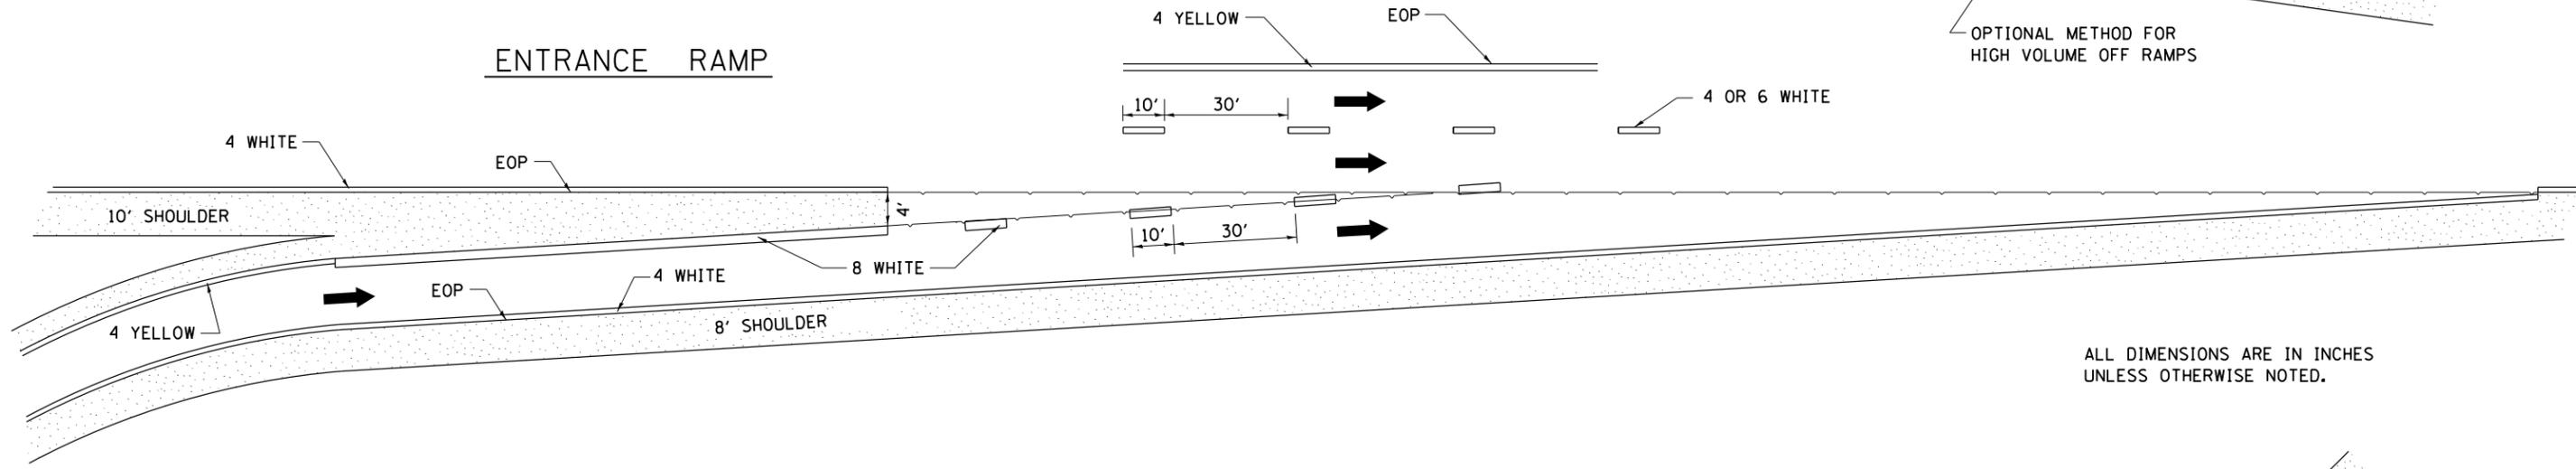

ALL DIMENSIONS ARE IN INCHES UNLESS OTHERWISE NOTED.

CLOVERLEAF

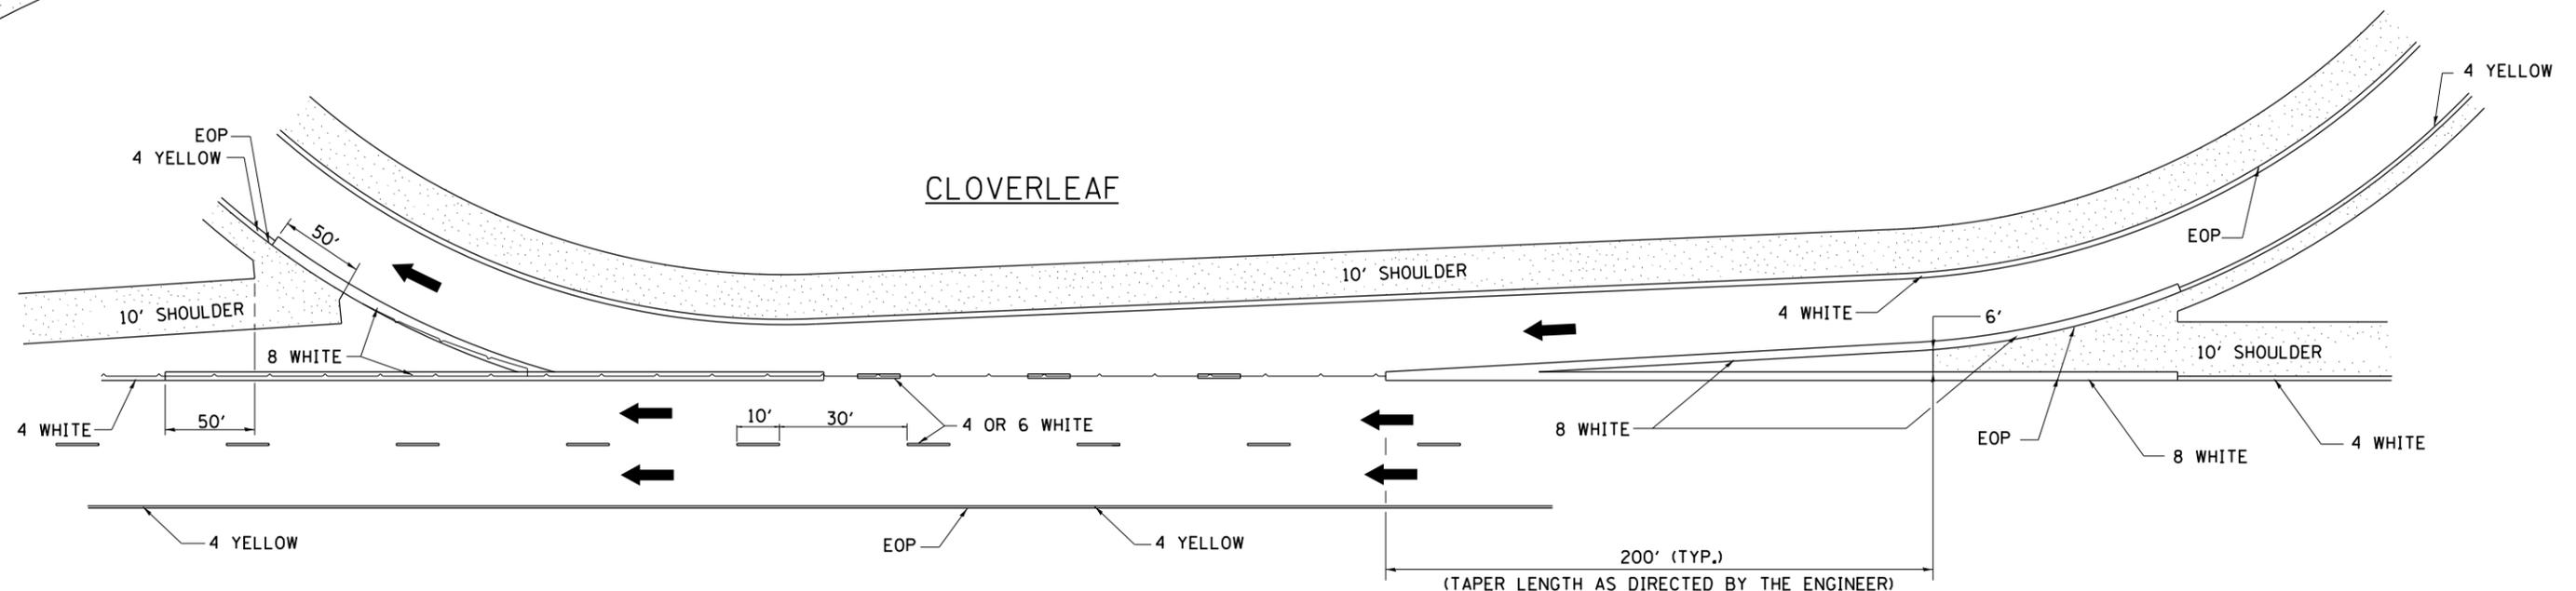

| | | | |
|--|--------------------------------------|------------|--------------------|
| FILE NAME = | USER NAME = dssdd | DESIGNED - | REVISED - 8-27-13 |
| D:\BR\Draw\Rock Island\64K16 Cleaning & Painting | SN 081-0120 & 0127\CADD\02-shr-cover | DRAWN - | REVISED - 10-18-11 |
| | PLOT SCALE = 100.0000' / in. | CHECKED - | REVISED - |
| | PLOT DATE = Wed Aug 06 11:17:02 2014 | DATE - | REVISED - |

STATE OF ILLINOIS
DEPARTMENT OF TRANSPORTATION

REGION 2 / DISTRICT 2 STANDARD

SCALE: _____ SHEET NO. ___ OF ___ SHEETS STA. _____ TO STA. _____

| F.A.I. RTE. | SECTION | COUNTY | TOTAL SHEETS | SHEET NO. |
|---|---------------------------|-------------|--------------------|-----------|
| 88 | D2 BRIDGE PAINTING 2015-1 | ROCK ISLAND | 17 | 11 |
| FED. ROAD DIST. NO. - ILLINOIS FED. AID PROJECT | | | CONTRACT NO. 64K16 | |