


# LEG "C" ALIGNMENT

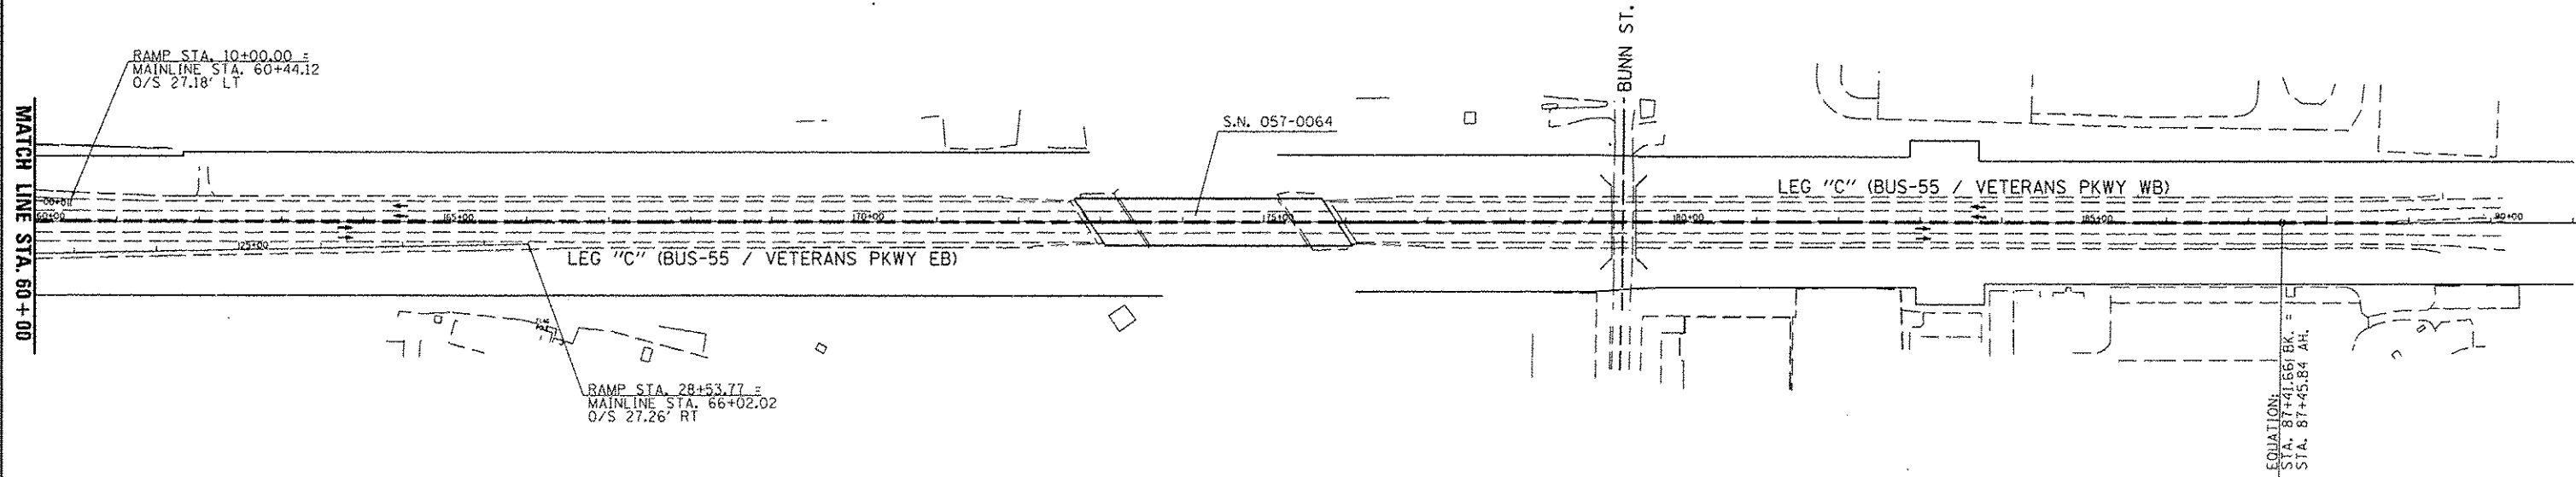

FILE NAME :	USER NAME : dodgms	DESIGNED -	REVISED -	<b>STATE OF ILLINOIS DEPARTMENT OF TRANSPORTATION</b>	<b>BUS 55 PLAN SHEET - ALIGNMENT</b>	F.A.P. RTE:	SECTION	COUNTY	TOTAL SHEETS	SHEET NO.	
cr:\pwwork\pwwork\dodgms\d0267571\0579338-sh1-ATB.dgn	PLT SCALE : 200.0000' / in.	DRAWN -	REVISED -			704	(57-7)RS-1&RS-3	McLean	273	47	
PLT DATE : 6/11/2014	DATE -	CHECKED -	REVISED -			CONTRACT NO. 70838		ILLINOIS FED. AID PROJECT			
		DATE -	REVISED -			SCALE: 1" = 200' SHEET 4 OF 5 SHEETS STA. 60+00.00 TO STA. 108+00.00					