



DATE	
BY	
FINAL SURVEY	
SURVEYED	
PLOTTED	
TEMPLATE	
NOTE BOOK	
AREAS CHECKED	
NO.	

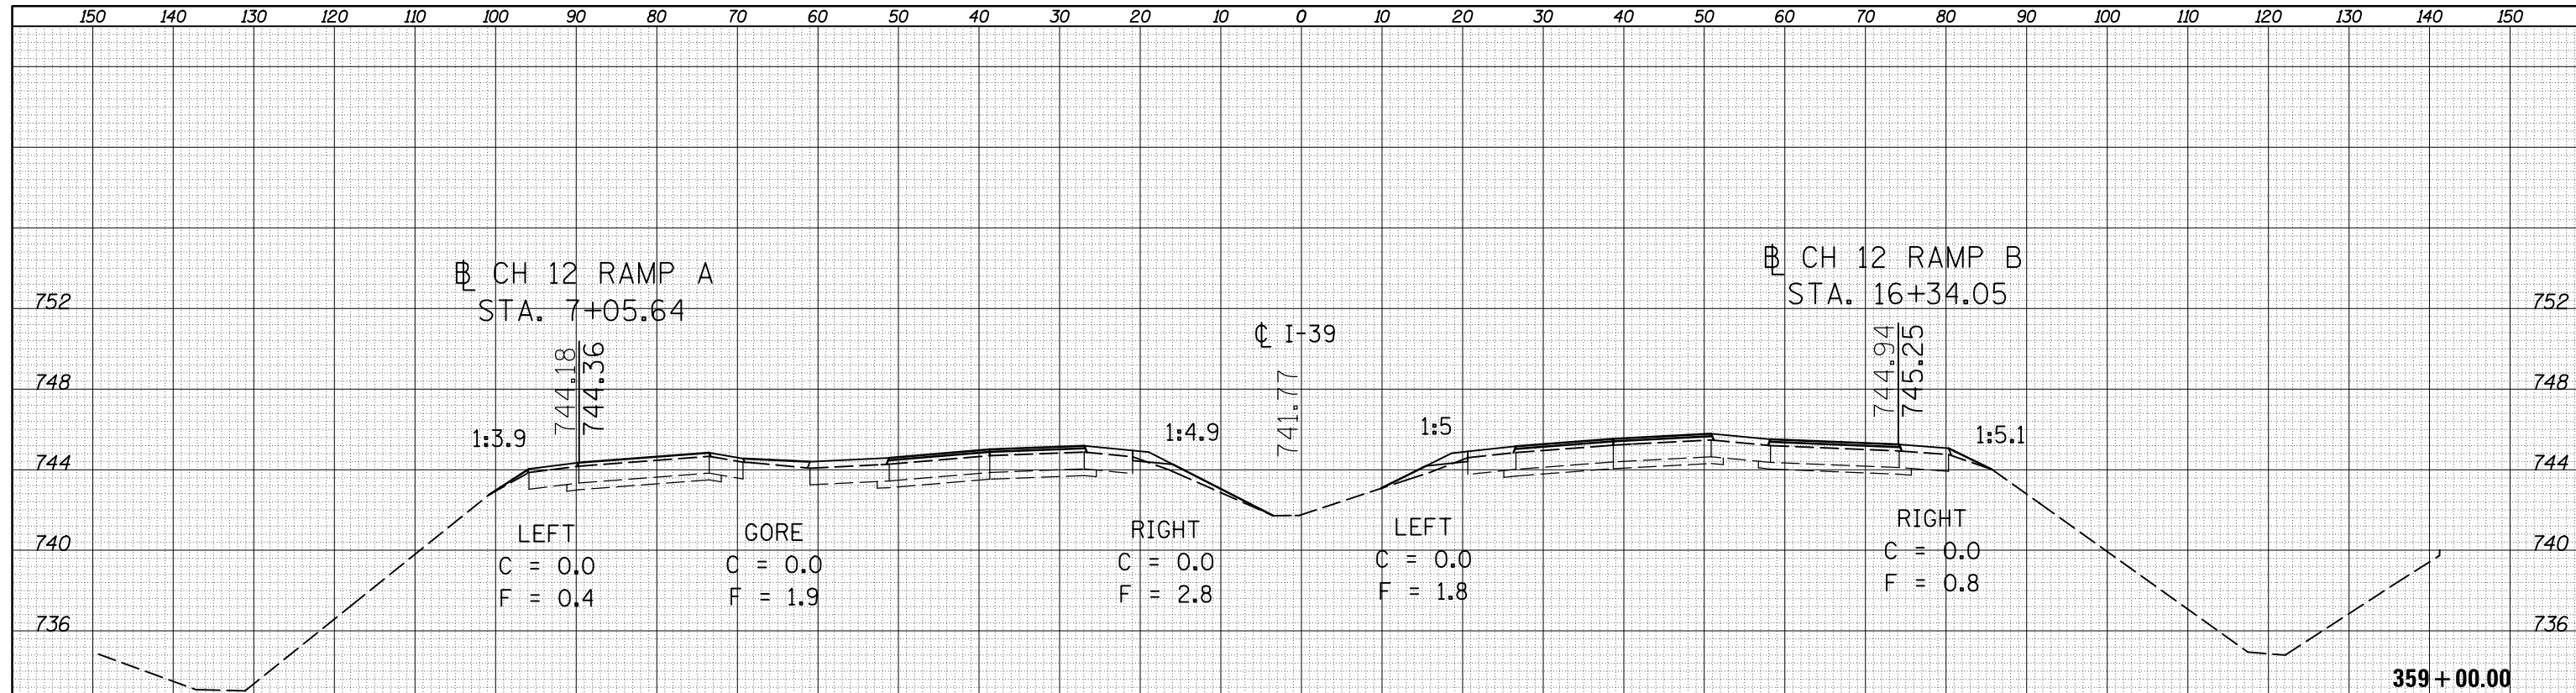

DATE	
BY	
ORIGINAL SURVEY	
SURVEYED	
PLOTTED	
TEMPLATE	
NOTE BOOK	
AREAS CHECKED	
NO.	

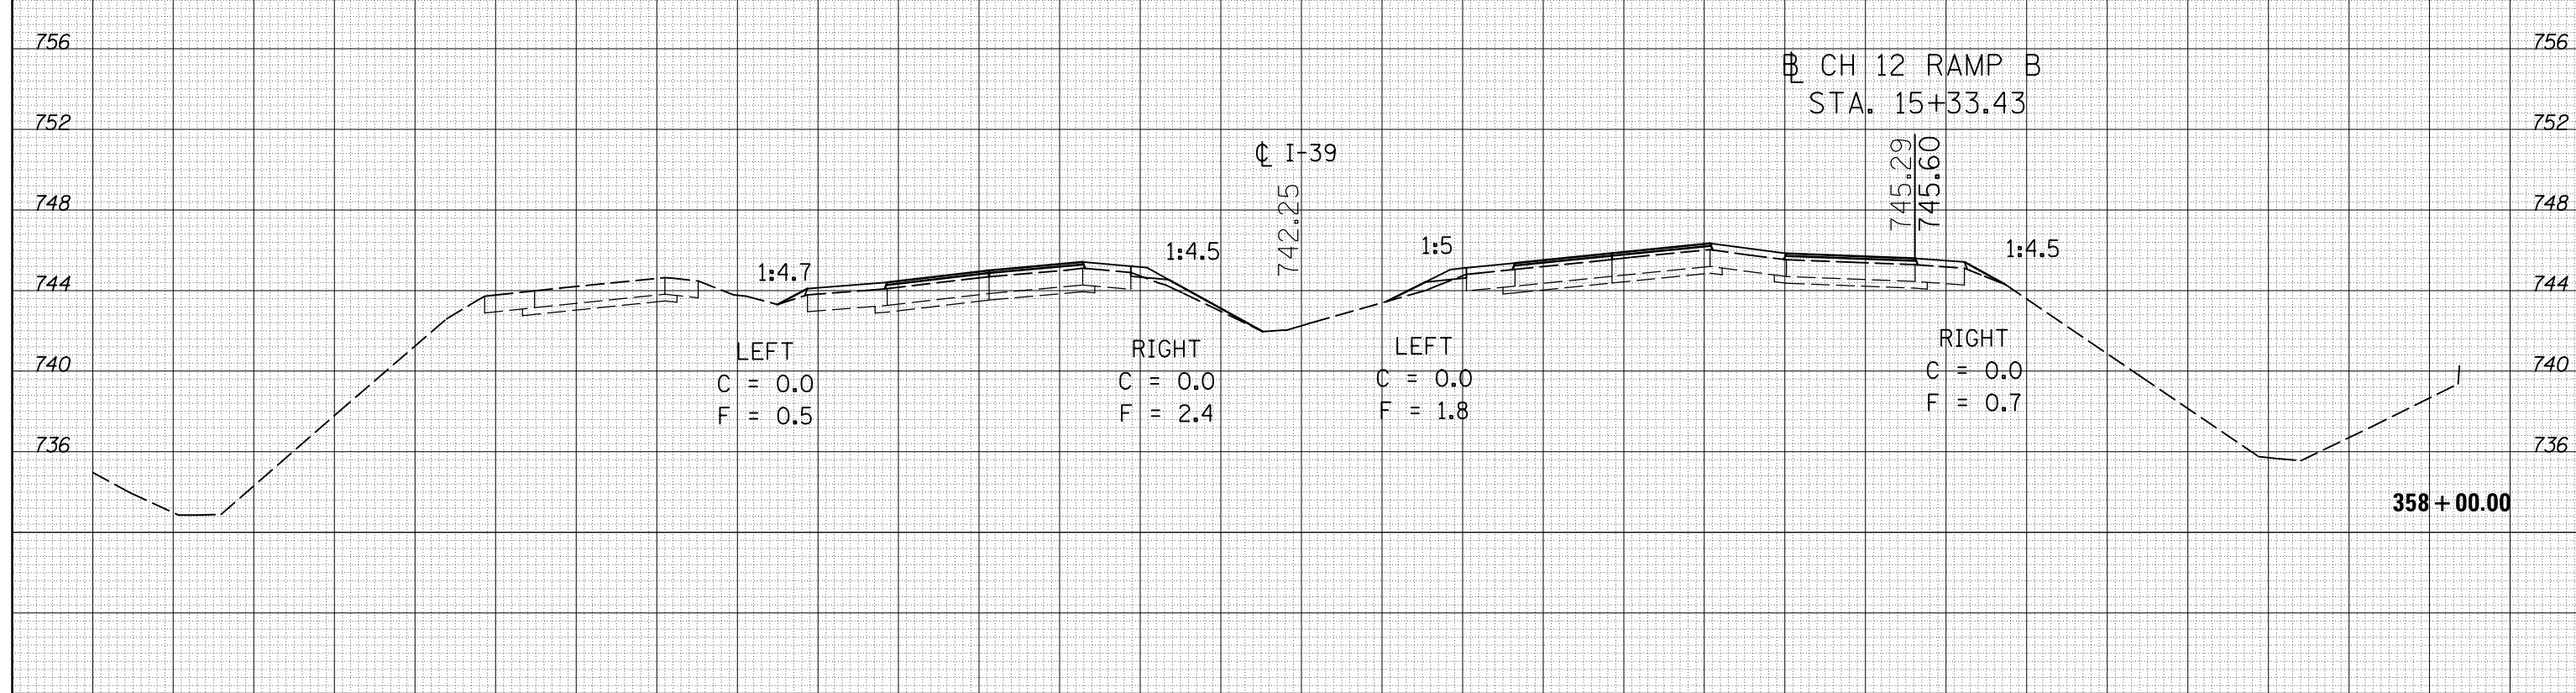

FILE NAME =	USER NAME = berganaj	DESIGNED -	REVISED -	STATE OF ILLINOIS DEPARTMENT OF TRANSPORTATION	CROSS SECTION SHEETS (I-39 - CRC SECTION)			F.A.I. RTE.	SECTION	COUNTY	TOTAL SHEETS	SHEET NO.
c:\pw_work\pwidot\berganaj\d8373914\0570A20-SH	T-XS-I39_Location_2.dgn	DRAWN -	REVISED -		39	(57-3,57-4)RS	MCLEAN	90	81			
PLOT SCALE = 20.0000' / in.	CHECKED -	REVISED -	SCALE:		SHEET 36 OF 45 SHEETS			STA. 358+00.00 TO STA. 359+00.00		CONTRACT NO. 70A20		
MODELNAME	DATE = 8/7/2014	DATE -	REVISED -		ILLINOIS FED. AID PROJECT							