


F.A.I. 57

NORTHBOUND

SOUTHBOUND

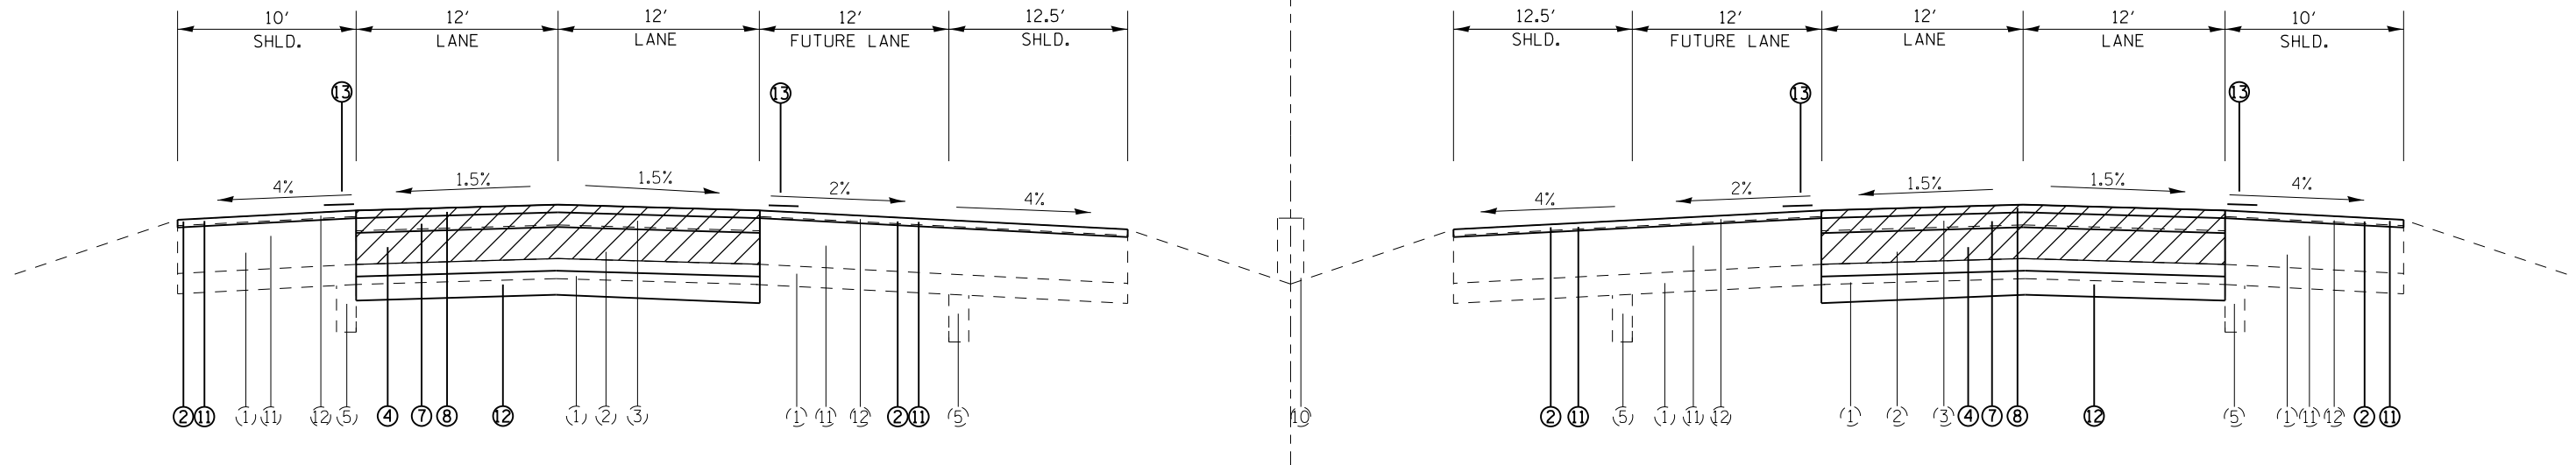

TYPICAL SECTION #4 REMOVAL AND REPLACEMENT

TO BE USED:
NB LANES

STA. 55+00 TO STA. 62+98
STA. 65+93 TO STA. 76+30

STRUCTURE OMISSION
STA. 62+98 TO STA. 65+93

TO BE USED:
SB LANES

STA. 53+00 TO STA. 63+53
STA. 66+52 TO STA. 74+00

STRUCTURE OMISSION
STA. 63+53 TO STA. 66+52

EXISTING

- ① AGGREGATE BASE
- ② 10" PCC PAVEMENT
- ③ HMA SURFACE, 4"
- ④ HMA SHOULDER, 8"
- ⑤ PIPE UNDERDRAINS, 4"
- ⑥ FULL-DEPTH HMA PAVEMENT, 16 3/4"
- ⑦ SUBBASE GRANULAR MATERIAL, TYPE A, 12"
- ⑧ HMA SHOULDERS, 16 3/4"
- ⑨ CONCRETE BARRIER, DOUBLE FACE, 42" HEIGHT
- ⑩ HIGH TENSION CABLE
- ⑪ HMA BINDER 1 1/4"
- ⑫ HMA SURFACE 1 1/2"
- ⑬ 8" PCC PAVEMENT

PROPOSED

- ① HMA SURFACE REMOVAL, 4"
- ② HMA SURFACE REMOVAL, 2"
- ③ PAVED SHOULDER REMOVAL
- ④ HMA BINDER COURSE, N90, IL-19.0 FG, 12 1/2"
- ⑤ HMA BINDER COURSE, N90, IL-19.0 FG, 7 1/2"
- ⑥ HMA BINDER COURSE, N90, IL-19.0 FG, 5 1/2"
- ⑦ POLYMERIZED HMA BINDER COURSE, N90, IL-19.0 FG, 2 1/4"
- ⑧ POLYMERIZED HMA SURFACE COURSE, MIX E, N90, 2"
- ⑨ HMA SHOULDERS, 12"
- ⑩ HMA SHOULDERS, 7 3/4"
- ⑪ HMA SHOULDERS, 2"
- ⑫ SUBBASE GRANULAR MATERIAL, TYPE A, 12"
- ⑬ SHOULDER RUMBLE STRIP
- ⑭ VARIABLE DEPTH MILLING, PAID AS HMA SURFACE REMOVAL, 2"

SEE SHEET 98 FOR TRANSITION AND ELEVATION DETAILS
PRIME COAT MUST BE USED BETWEEN ALL LIFTS OF HOT-MIX ASPHALT

| | | | | | | | | | | | | |
|-------------|---|------------|-----------|---|----------------------------------|-------|----|--------------------|---------|------------|-----------------|------------------|
| FILE NAME = | USER NAME = colemm | DESIGNED - | REVISED - | STATE OF ILLINOIS DEPARTMENT OF TRANSPORTATION | MAINLINE TYPICAL SECTIONS | | | F.A.I. RTE. | SECTION | COUNTY | TOTAL SHEETS | SHEET NO. |
| Default | ei:\pw_work\p\dot\colemm\d0351283\78380 | DRAWN - | REVISED - | | SCALE: | SHEET | OF | SHEETS | STA. | TO STA. | ILLINOIS | FED. AID PROJECT |
| | PLOT SCALE = 100.0000' / 1in. | CHECKED - | REVISED - | | | | | 57 | • | WILLIAMSON | 107 | 27 |
| | PLOT DATE = 8/22/2014 | DATE - | REVISED - | | | | | CONTRACT NO. 78380 | | | | |