


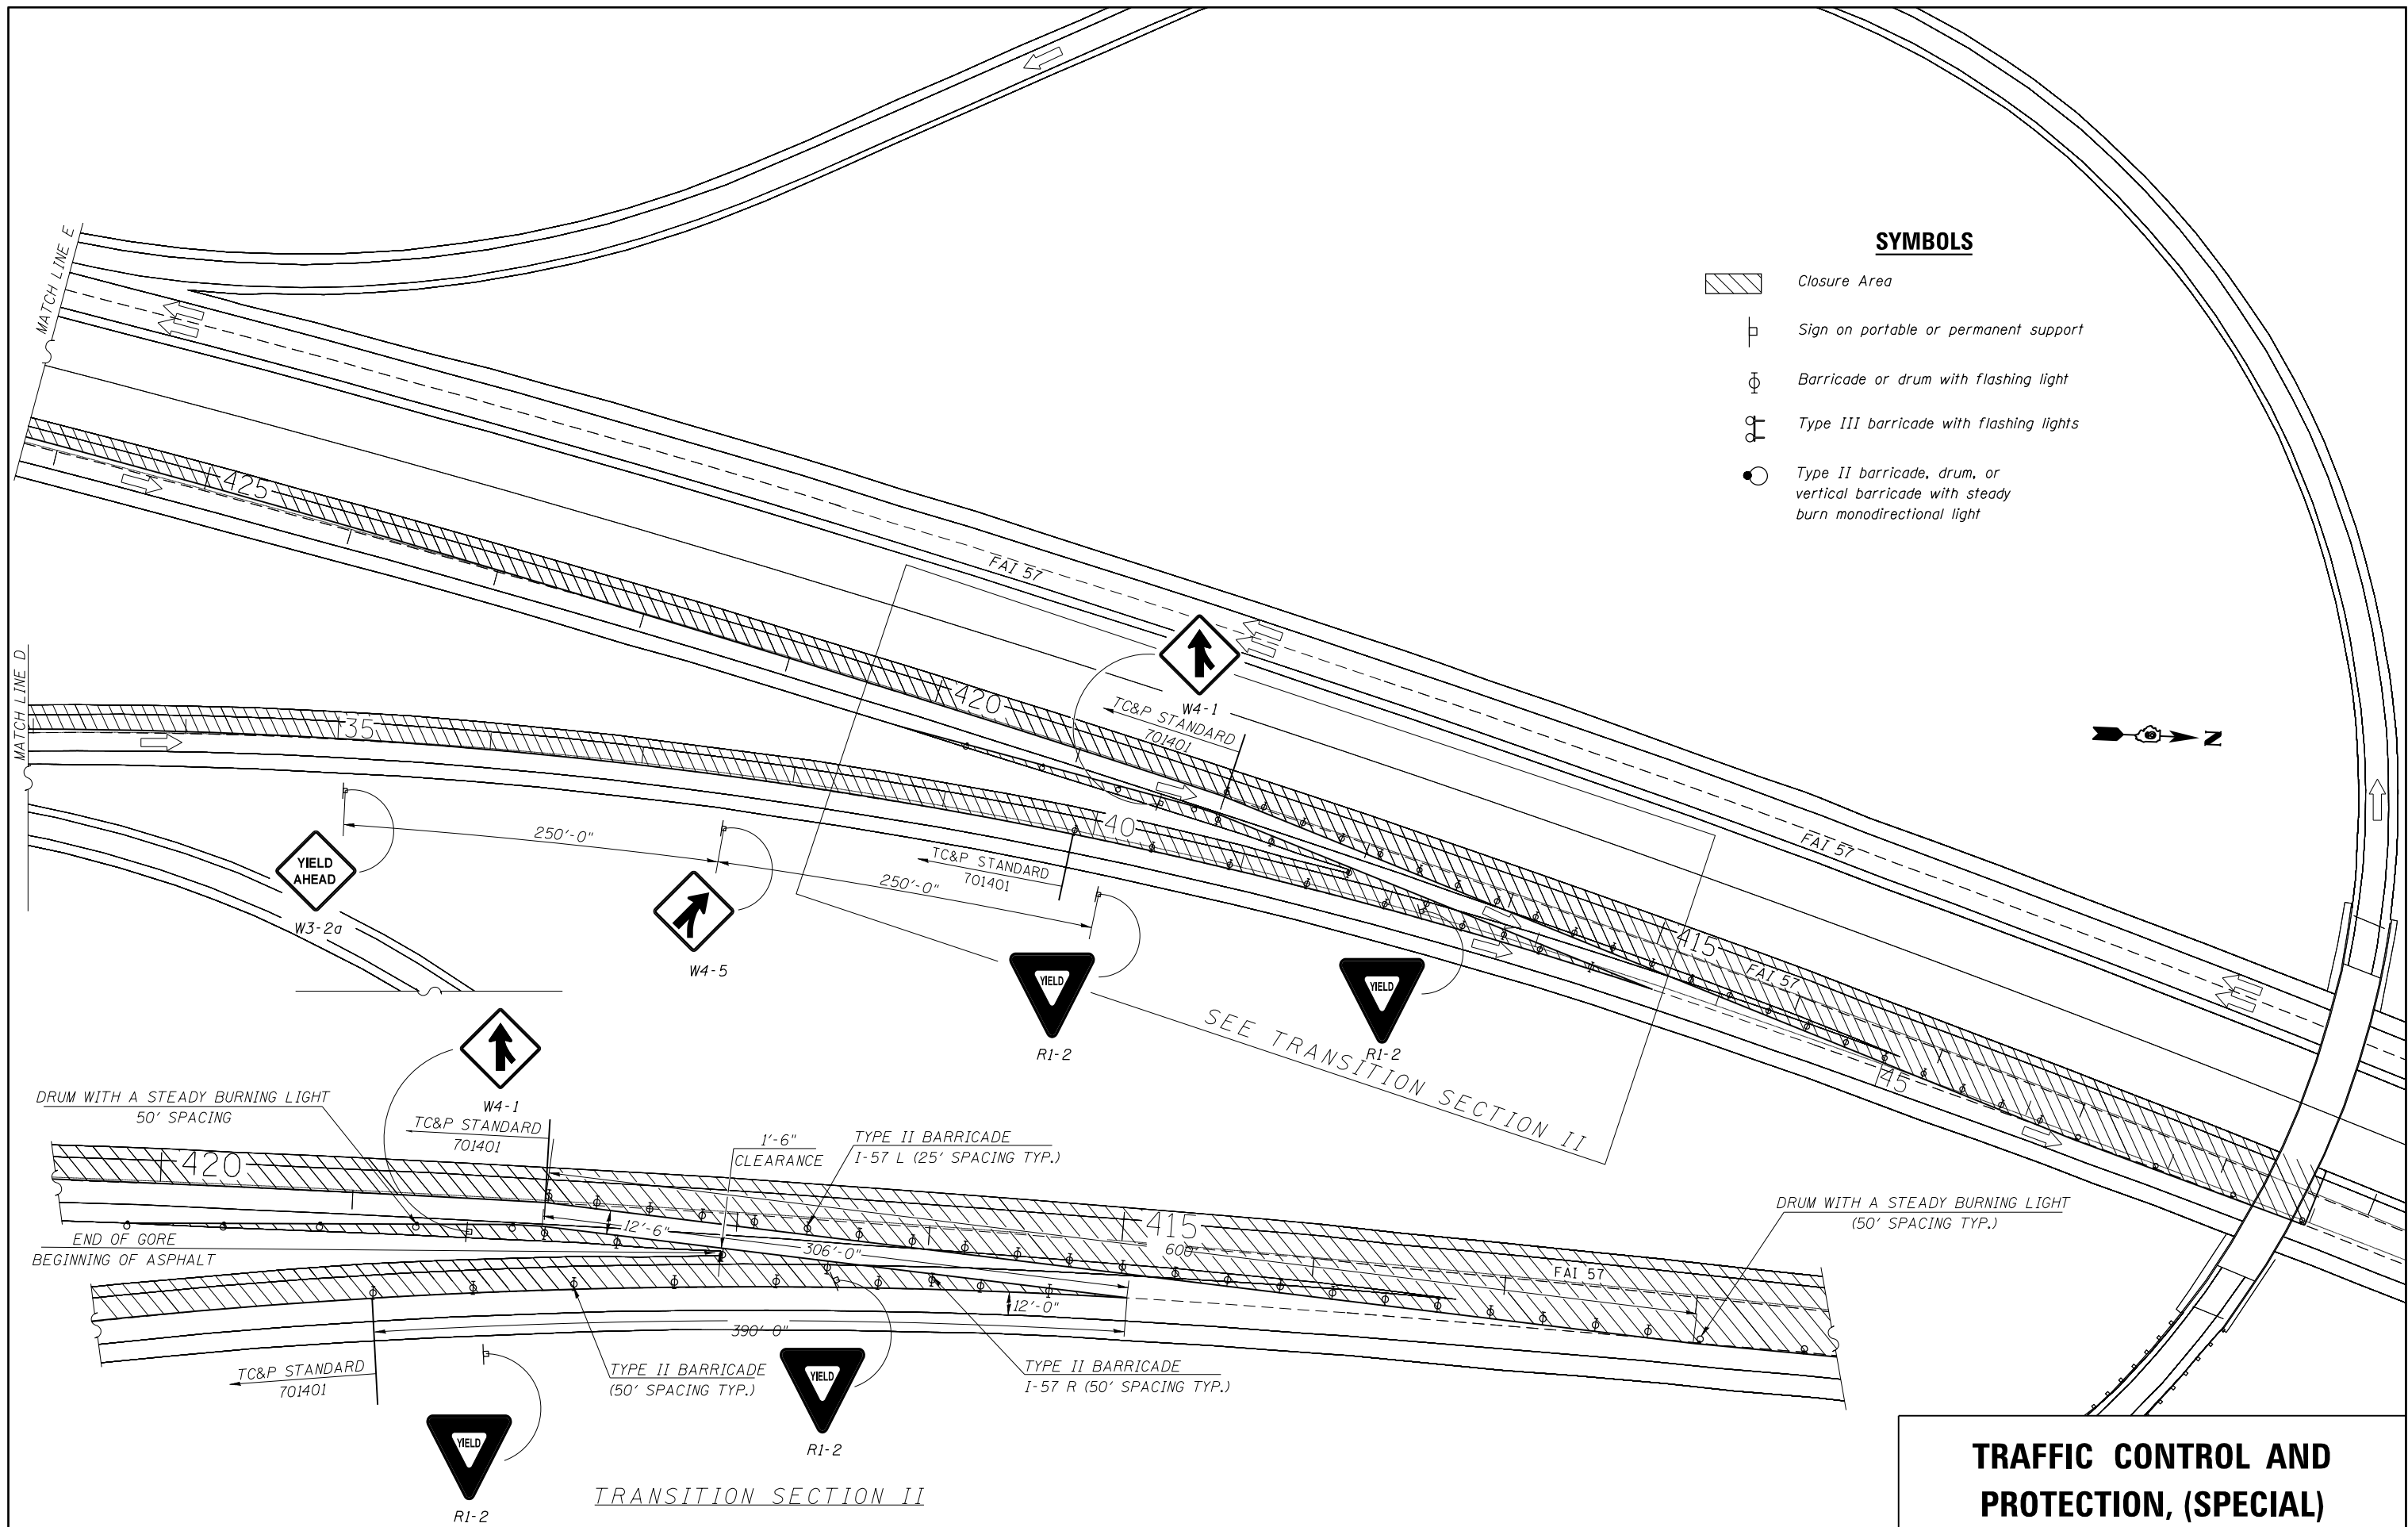

SYMBOLS

- Closure Area
- Sign on portable or permanent support
- Barricade or drum with flashing light
- Type III barricade with flashing lights
- Type II barricade, drum, or vertical barricade with steady burn monodirectional light

TRAFFIC CONTROL AND PROTECTION, (SPECIAL)

FILE NAME =	USER NAME = Dahmer,ja	DESIGNED -	REVISED -	STATE OF ILLINOIS DEPARTMENT OF TRANSPORTATION	TRAFFIC CONTROL AND PROTECTION, (SPECIAL) STAGE 2 (NIGHT TIME CLOSURE)				F.A.I. RTE.	SECTION	COUNTY	TOTAL SHEETS	SHEET NO.
c:\pw_work\pedit\dahmer,ja\d8387649\78424-shr-plan.dgn		DRAWN -	REVISED -		24	D9 CM BRIDGE REP. 2015-1	WILLIAMSON	19	8				
	PLOT SCALE = 100.0000 ' / in.	CHECKED -	REVISED -		CONTRACT NO. 78424								
Default		DATE -	REVISED -										
	PLOT DATE = 8/15/2014												
				SCALE:	SHEET	OF	SHEETS	STA.	TO	STA.			
				ILLINOIS FED. AID PROJECT									