


FINAL	SURVEYED	BY	DATE
SURVEY	PLOTTED		
NOTE BOOK	TEMPLATE		
NO.	AREAS CHECKED		


ORIGINAL	SURVEYED	BY	DATE
SURVEY	PLOTTED		
NOTE BOOK	TEMPLATE		
NO.	AREAS CHECKED		

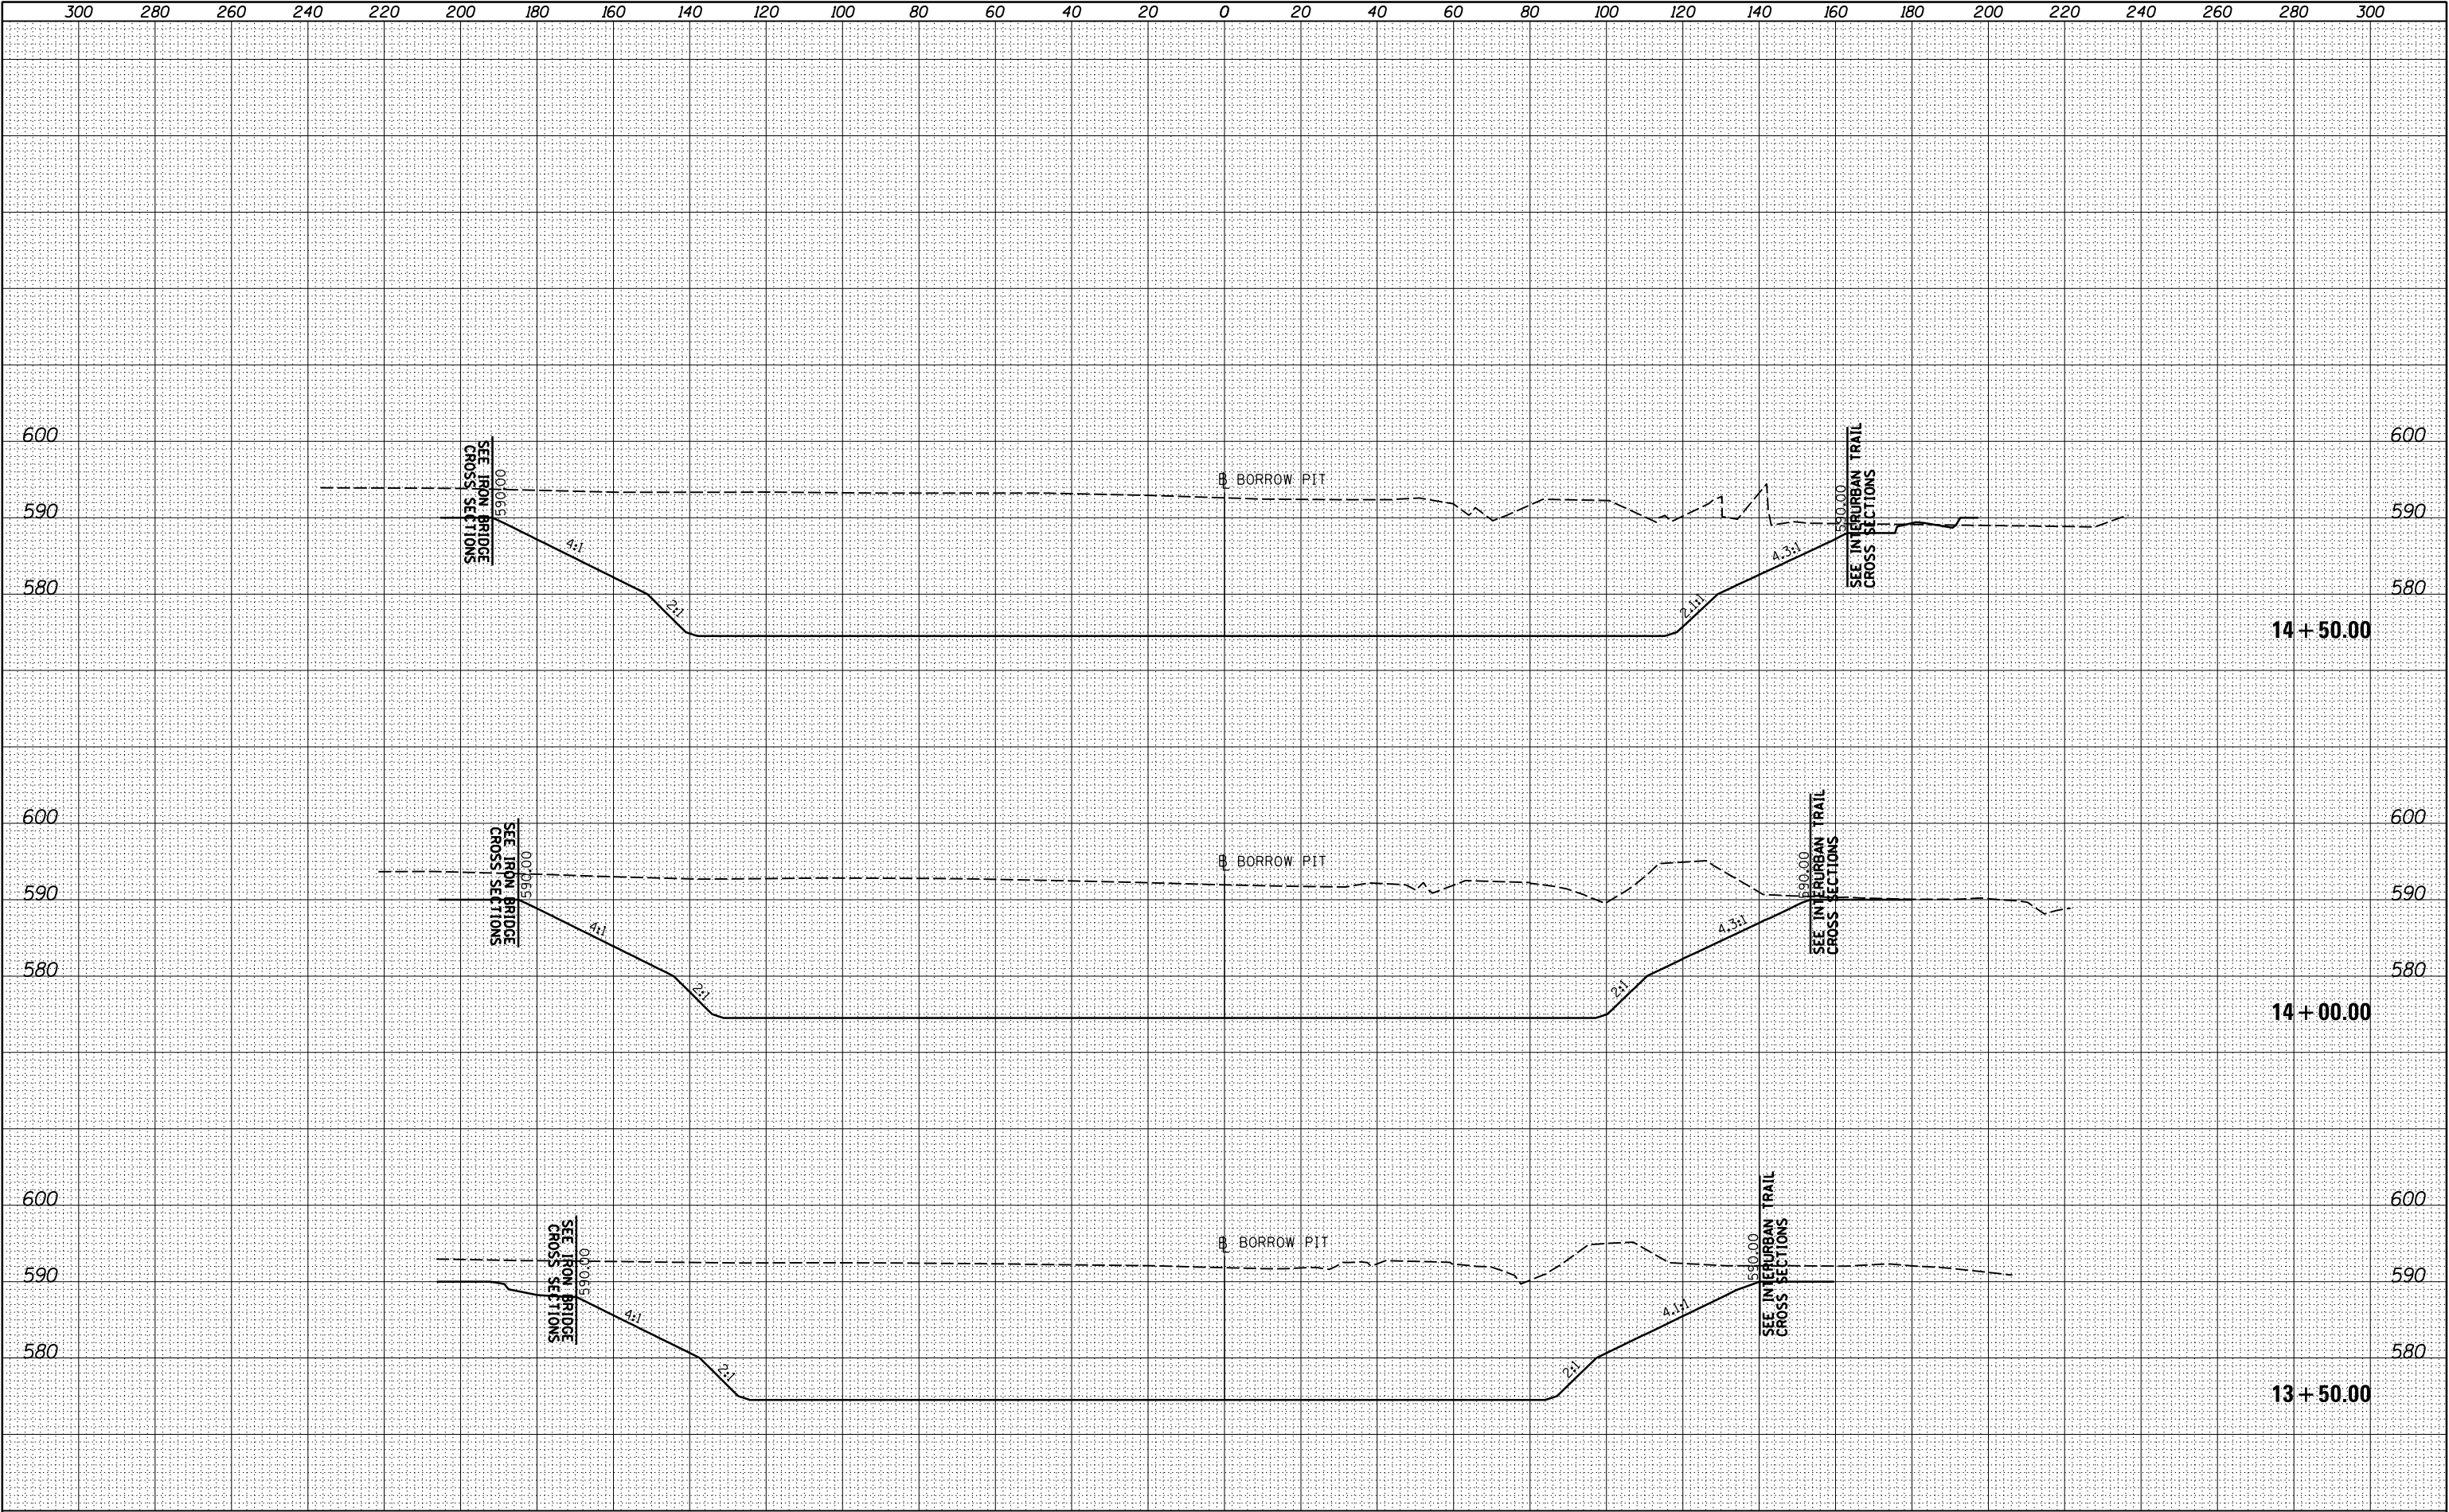

FILE NAME =	USER NAME = johns00944	DESIGNED - JDS	REVISED -	STATE OF ILLINOIS DEPARTMENT OF TRANSPORTATION	CROSS SECTIONS BORROW PIT				F.A. RTE.	SECTION	COUNTY	TOTAL SHEETS	SHEET NO.
I:\96jobs\96S2002F\CADD\Road\Sheet\FC-3-Detention.dgn		DRAWN - JDS	REVISED -			.	SANGAMON	368	301				
XS.SHEET_3		PLOT SCALE = 40.0000 ' / in.	CHECKED - JWM		REVISED -	96S2002F		CONTRACT NO.	93671				
		PLOT DATE = 7/29/2024	DATE - 10/26/2022		REVISED -	SCALE:	SHEET	OF	SHEETS	STA. 13+50.00	TO STA.14+50.00	ILLINOIS FED. AID PROJECT 6	

FINAL SURVEY	NO.	NOTE BOOK	AREAS CHECKED	BY	DATE


ORIGINAL SURVEY	NO.	NOTE BOOK	AREAS CHECKED	BY	DATE

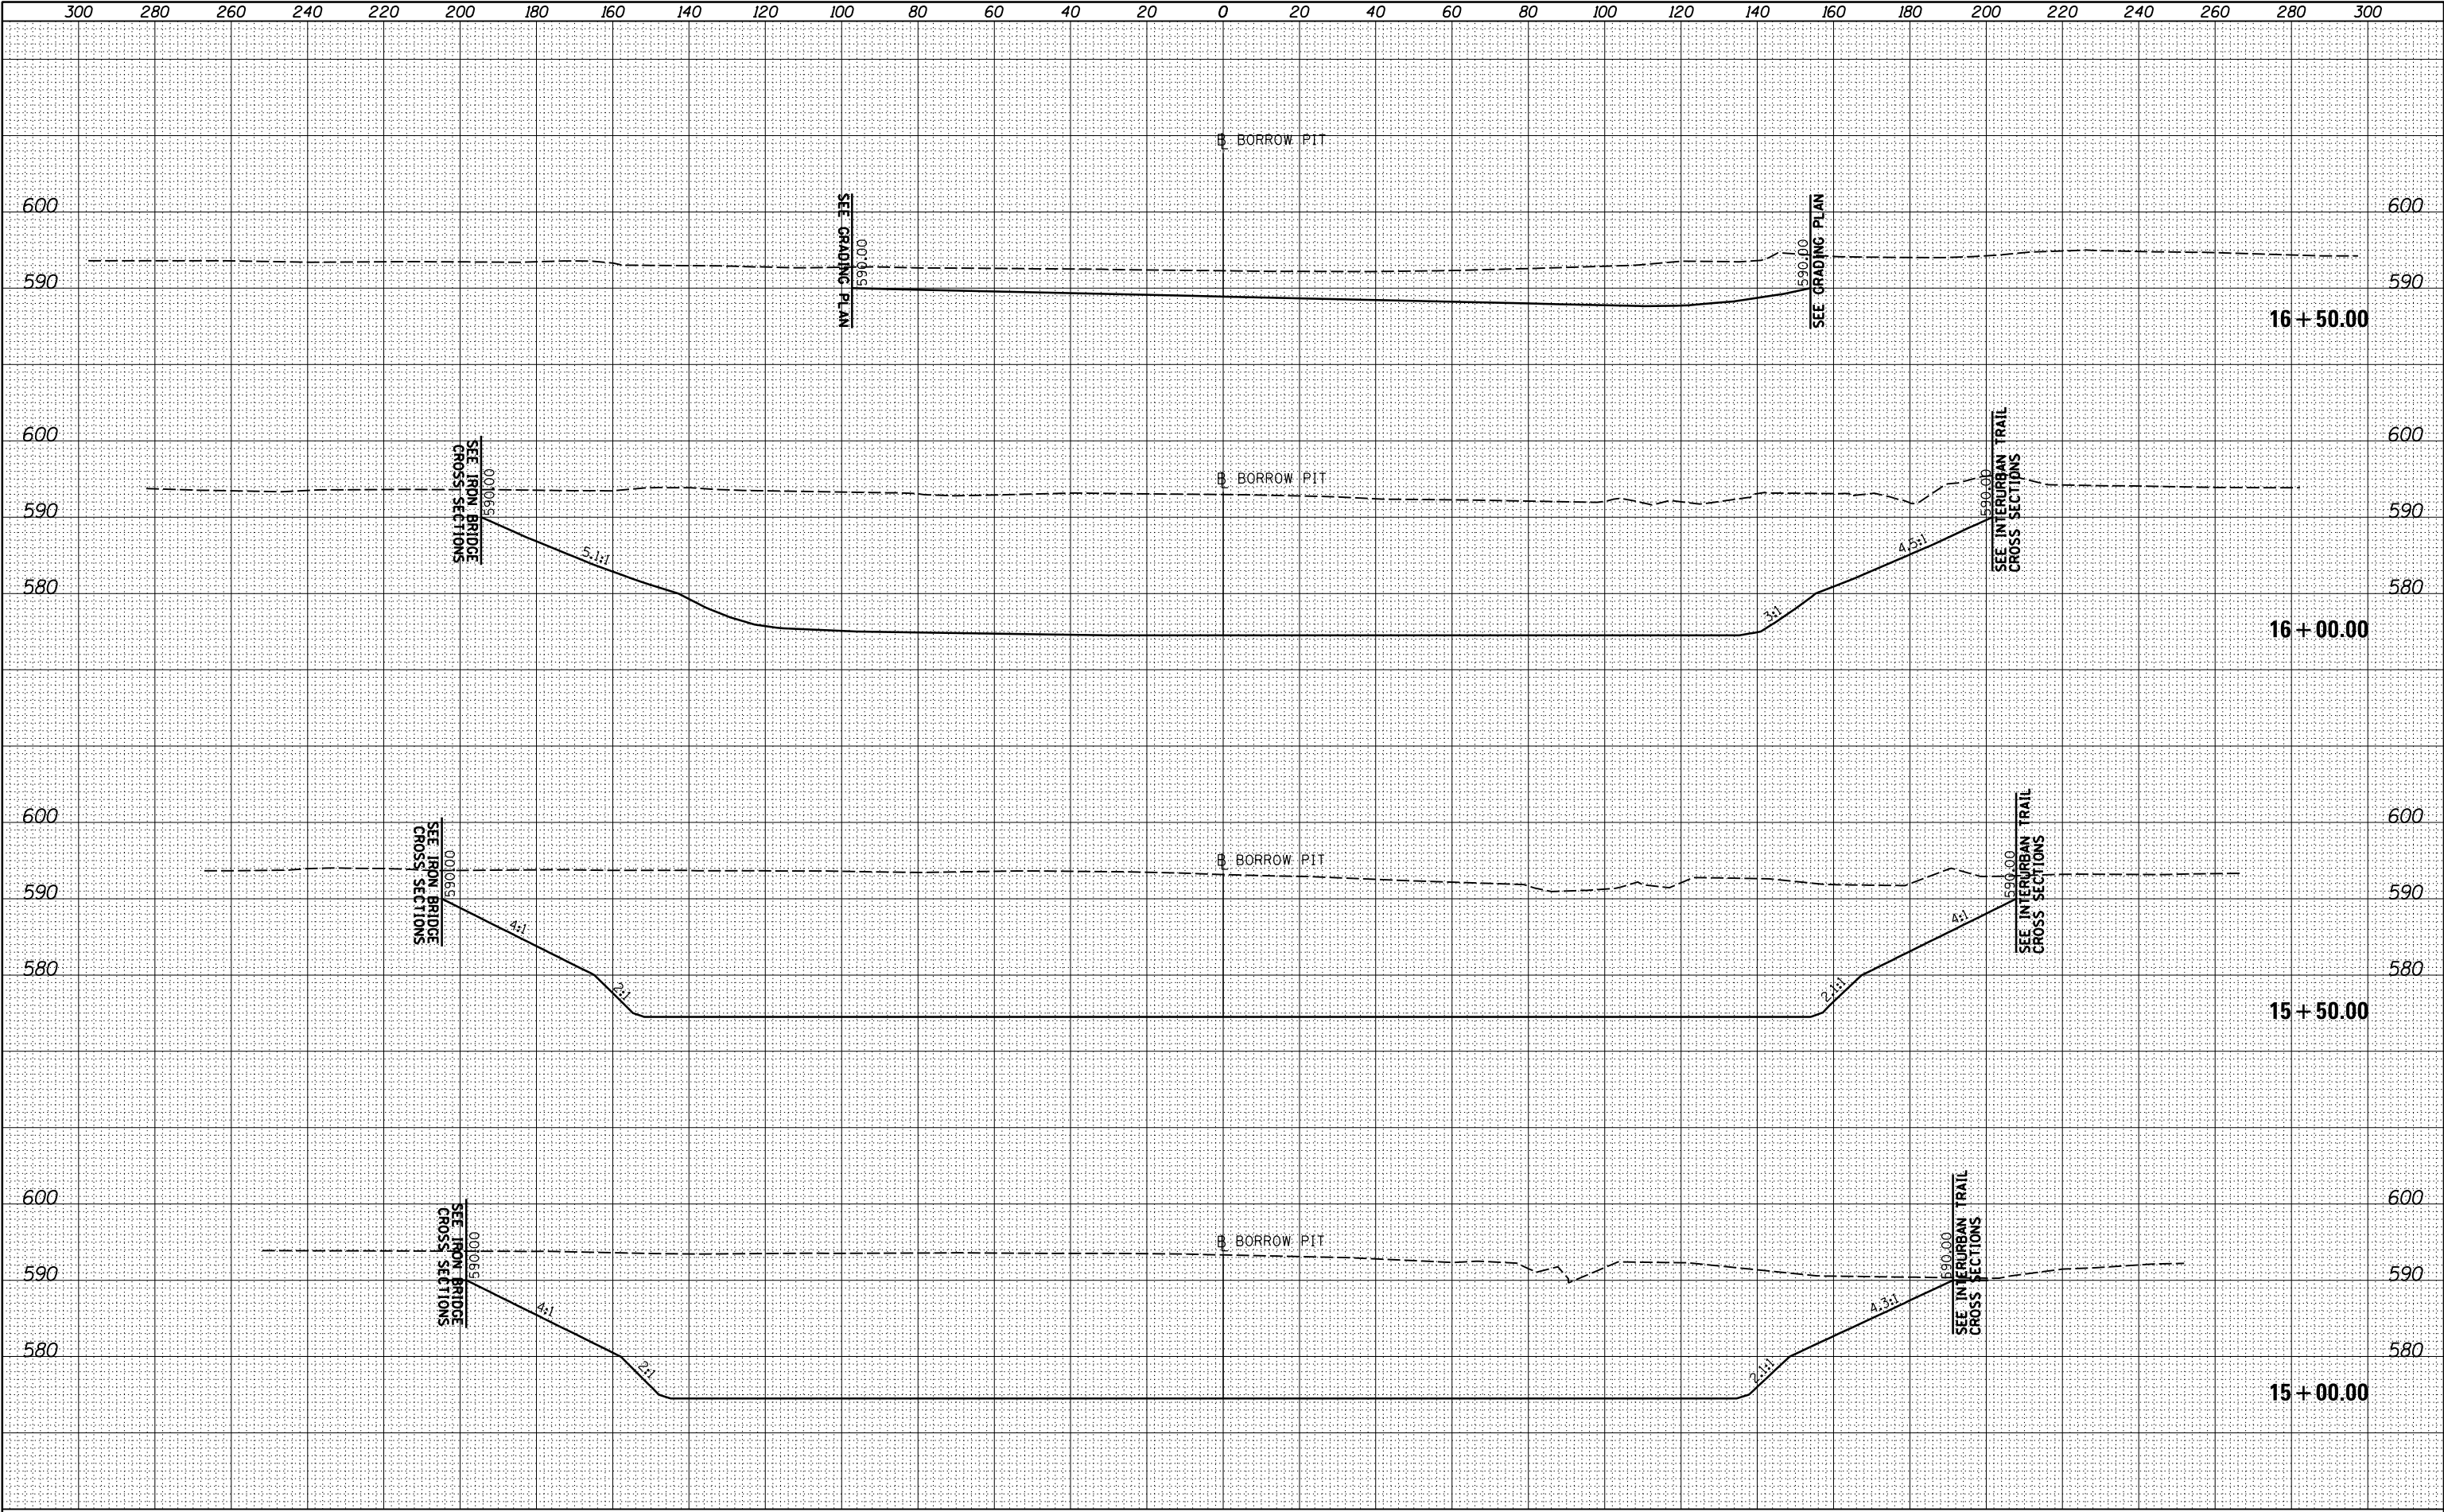

FILE NAME =	USER NAME = johns00944	DESIGNED - JDS	REVISED -	STATE OF ILLINOIS DEPARTMENT OF TRANSPORTATION	CROSS SECTIONS BORROW PIT				F.A. RTE.	SECTION	COUNTY	TOTAL SHEETS	SHEET NO.
I:\96\jobs\96S2002F\CADD\Road\Sheet\FC-3-Detention.dgn	DRAWN - JDS	REVISED -	.						SANGAMON	368	302		
PLOT SCALE = 40.0000' / in.	CHECKED - JWM	REVISED -	96S2002F		CONTRACT NO.		93671						
XS.SHEET_4	PLOT DATE = 7/29/2024	DATE - 10/26/2022	REVISED -		ILLINOIS FED. AID PROJECT 6								
					SCALE:	SHEET	OF	SHEETS	STA. 15+00.00	TO STA. 16+50.00			


FINAL	SURVEYED	BY	DATE
SURVEY	PLOTTED		
NOTE BOOK	TEMPLATE		
NO.	AREAS CHECKED		

ORIGINAL	SURVEYED	BY	DATE
SURVEY	PLOTTED		
NOTE BOOK	TEMPLATE		
NO.	AREAS CHECKED		

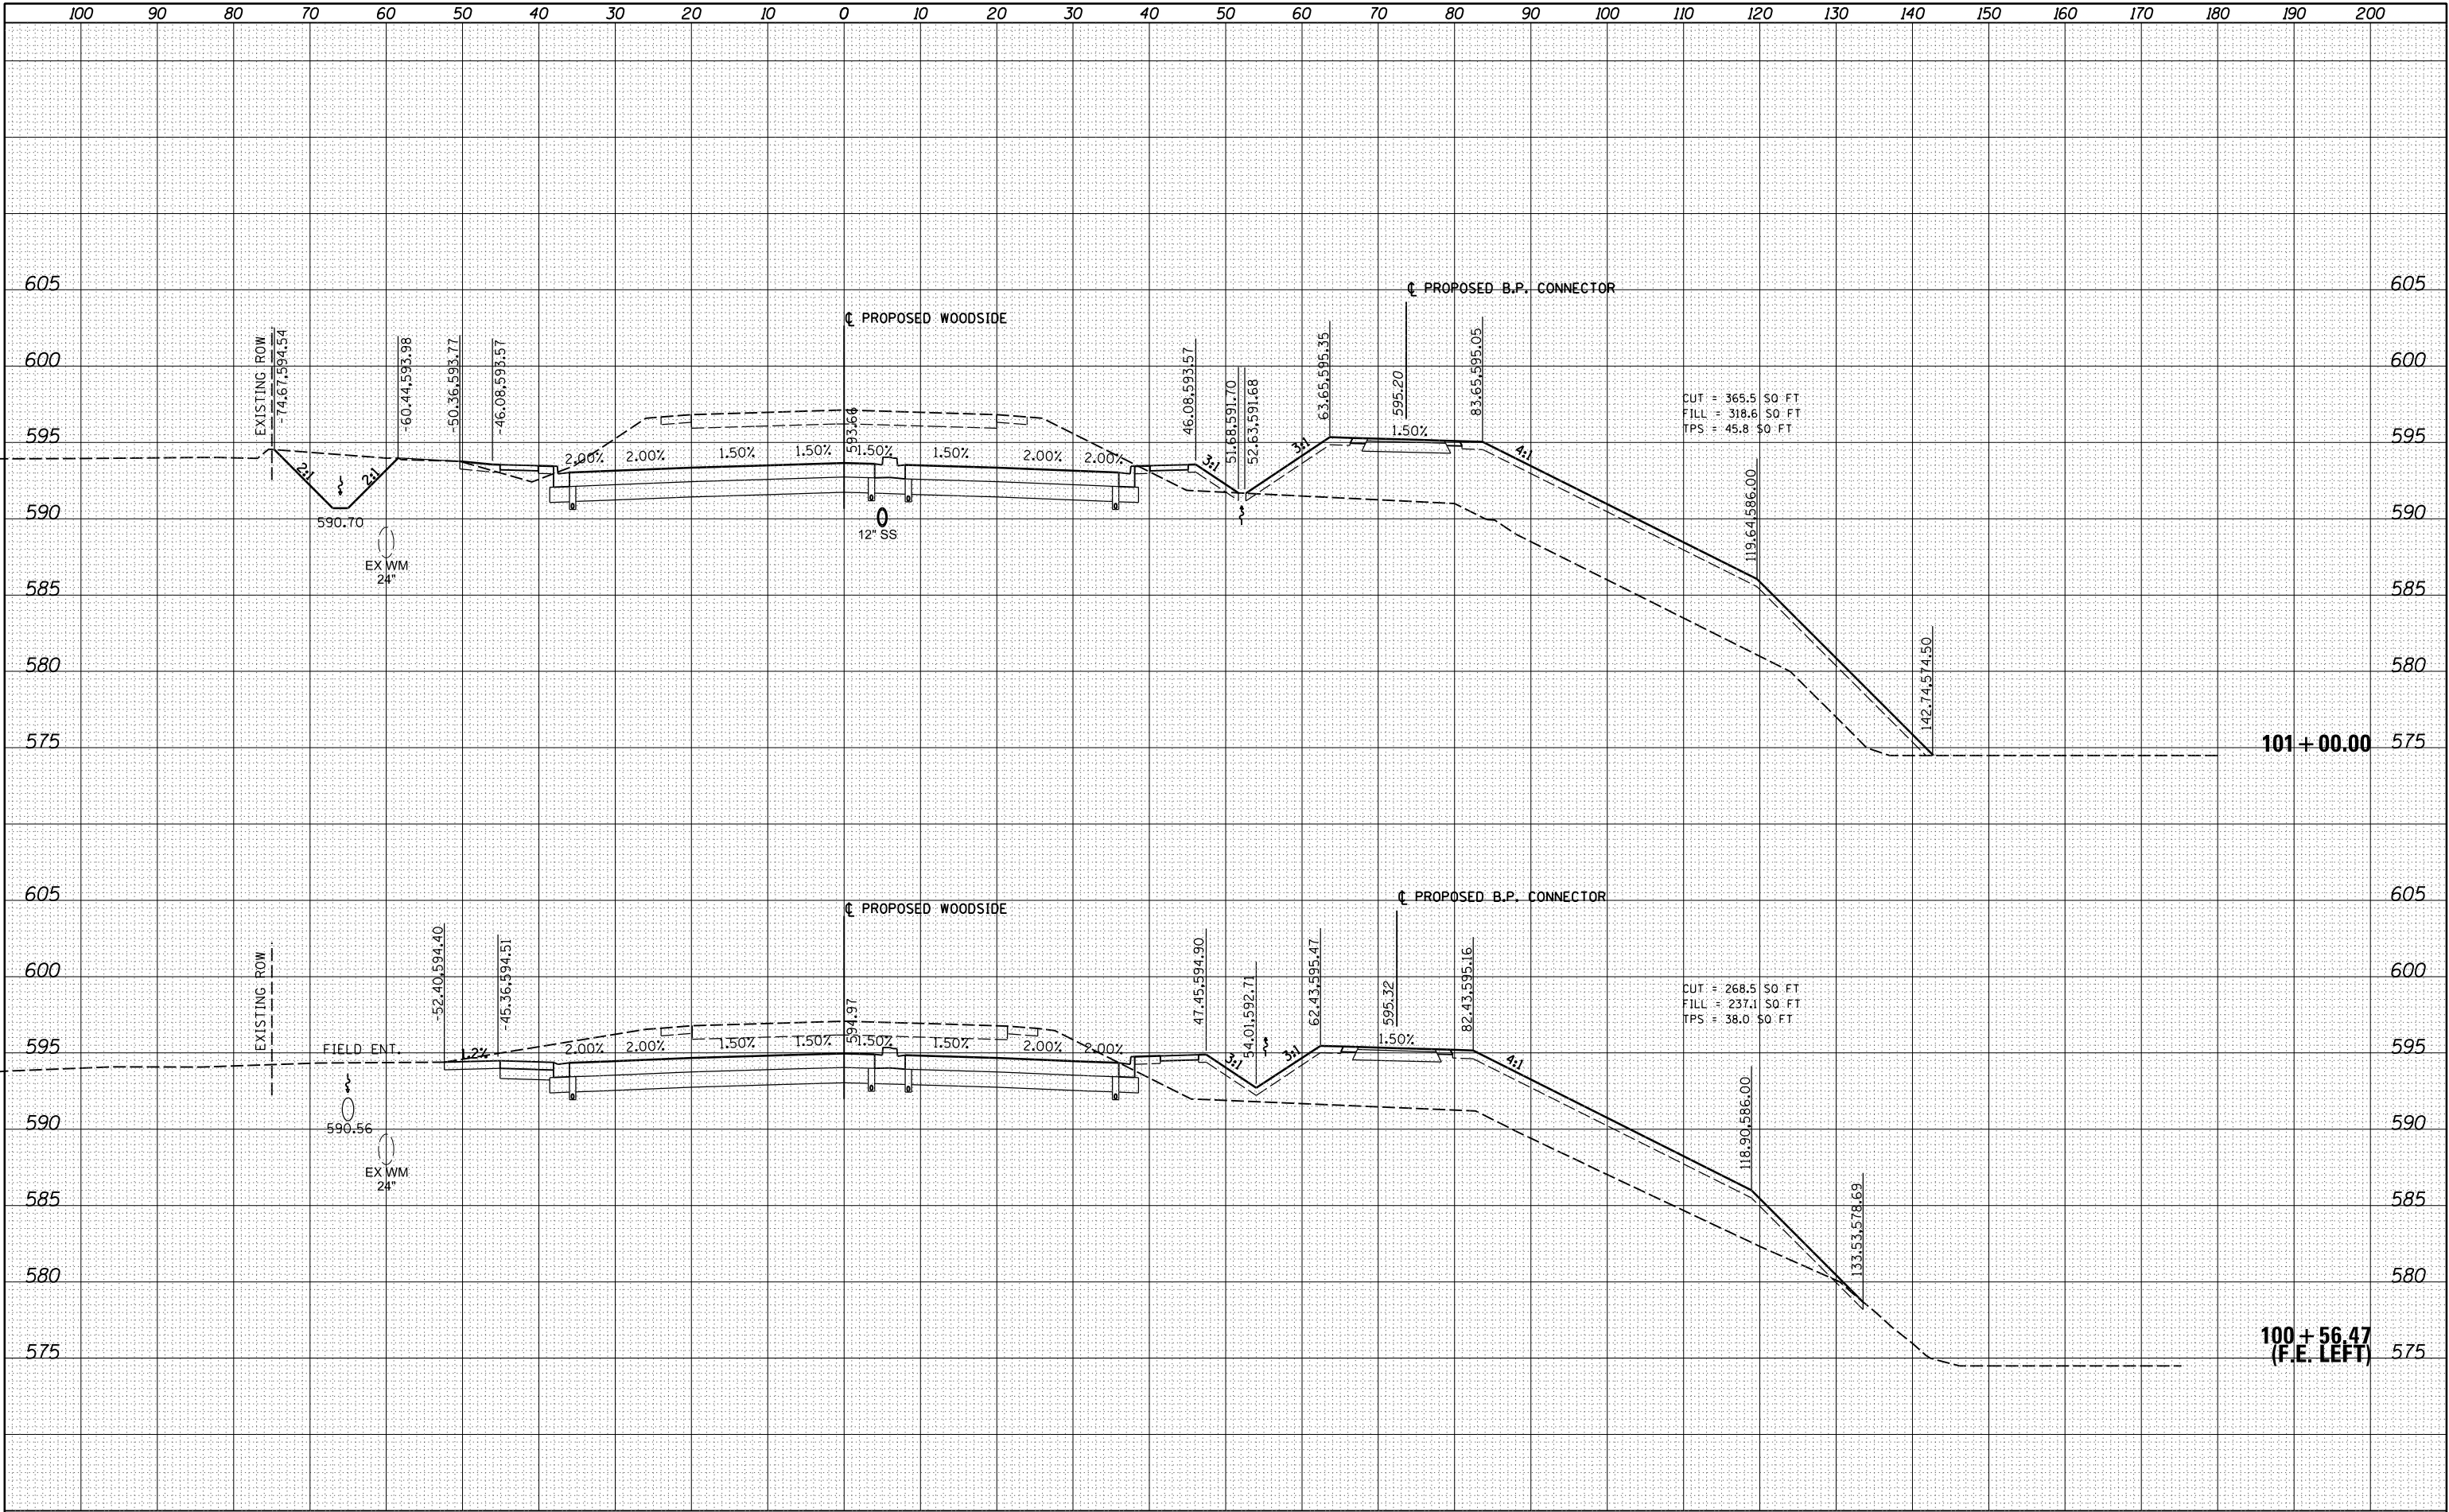

FILE NAME =	USER NAME = johns00944	DESIGNED -	REVISED -	STATE OF ILLINOIS DEPARTMENT OF TRANSPORTATION				WOODSIDE ROAD CROSS SECTIONS - PHASE 2				F.A. RTE.	SECTION	COUNTY	TOTAL SHEETS	SHEET NO.
I:\96\jobs\96S2002F\CADD\Road\Sheet\FC-3-Woods	dePH2.dgn	DRAWN -	REVISED -											SANGAMON	368	304
XS.SHEET_temporary_model_name.2	PLOT SCALE = 20.0000' / in.	CHECKED -	REVISED -										96S2002F	CONTRACT NO.	93671	
	PLOT DATE = 7/29/2024	DATE - 10/26/2022	REVISED -													

ORIGINAL SURVEY	SURVEYED _____	BY _____	DATE _____
	PLOTTED _____ TEMPLATE _____ AREAS _____ AREAS CHECKED _____		
NOTE BOOK			
NO. _____			


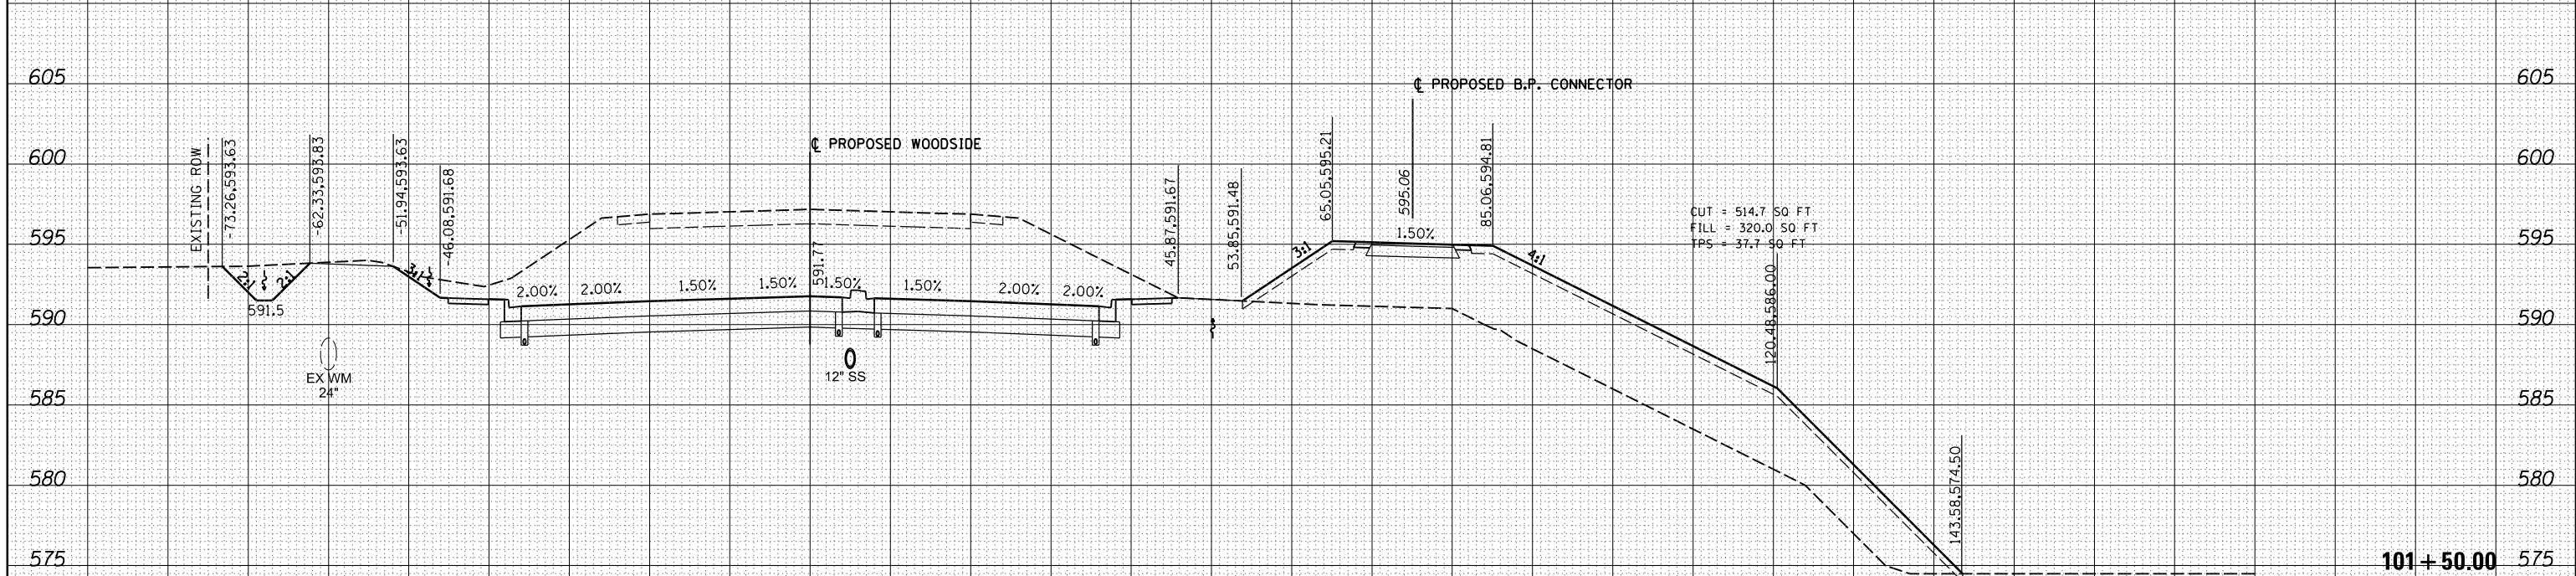


FILE NAME =	USER NAME = johns00944	DESIGNED =	REVISED =	STATE OF ILLINOIS DEPARTMENT OF TRANSPORTATION	WOODSIDE ROAD CROSS SECTIONS – PHASE 2				F.A. RTE.	SECTION	COUNTY	TOTAL SHEETS	SHEET NO.
I:\96jobs\96S2002F\CADD\Road\Sheet\FC-3-Woods	dePH2.dgn	DRAWN =	REVISED =				•	SANGAMON	368	305			
	PLOT SCALE = 20.0000' / in.	CHECKED =	REVISED =			96S2002F		CONTRACT NO. 93671					
XS.SHEET_temporary_model_name_3	PLOT DATE = 7/29/2024	DATE = 10/26/2022	REVISED =		101+50.00	SCALE:102+00.00	SHEET 3 OF 44 SHEETS	STA. TO STA.	ILLINOIS FED. AID PROJECT 6				

• 07-00164-04-FP, 07-00090-08-FP


FINAL	SURVEYED	BY	DATE
SURVEY	PLOTTED		
NOTE BOOK	TEMPLATE		
NO.	AREAS CHECKED		

ORIGINAL	SURVEYED	BY	DATE
SURVEY	PLOTTED		
NOTE BOOK	TEMPLATE		
NO.	AREAS CHECKED		

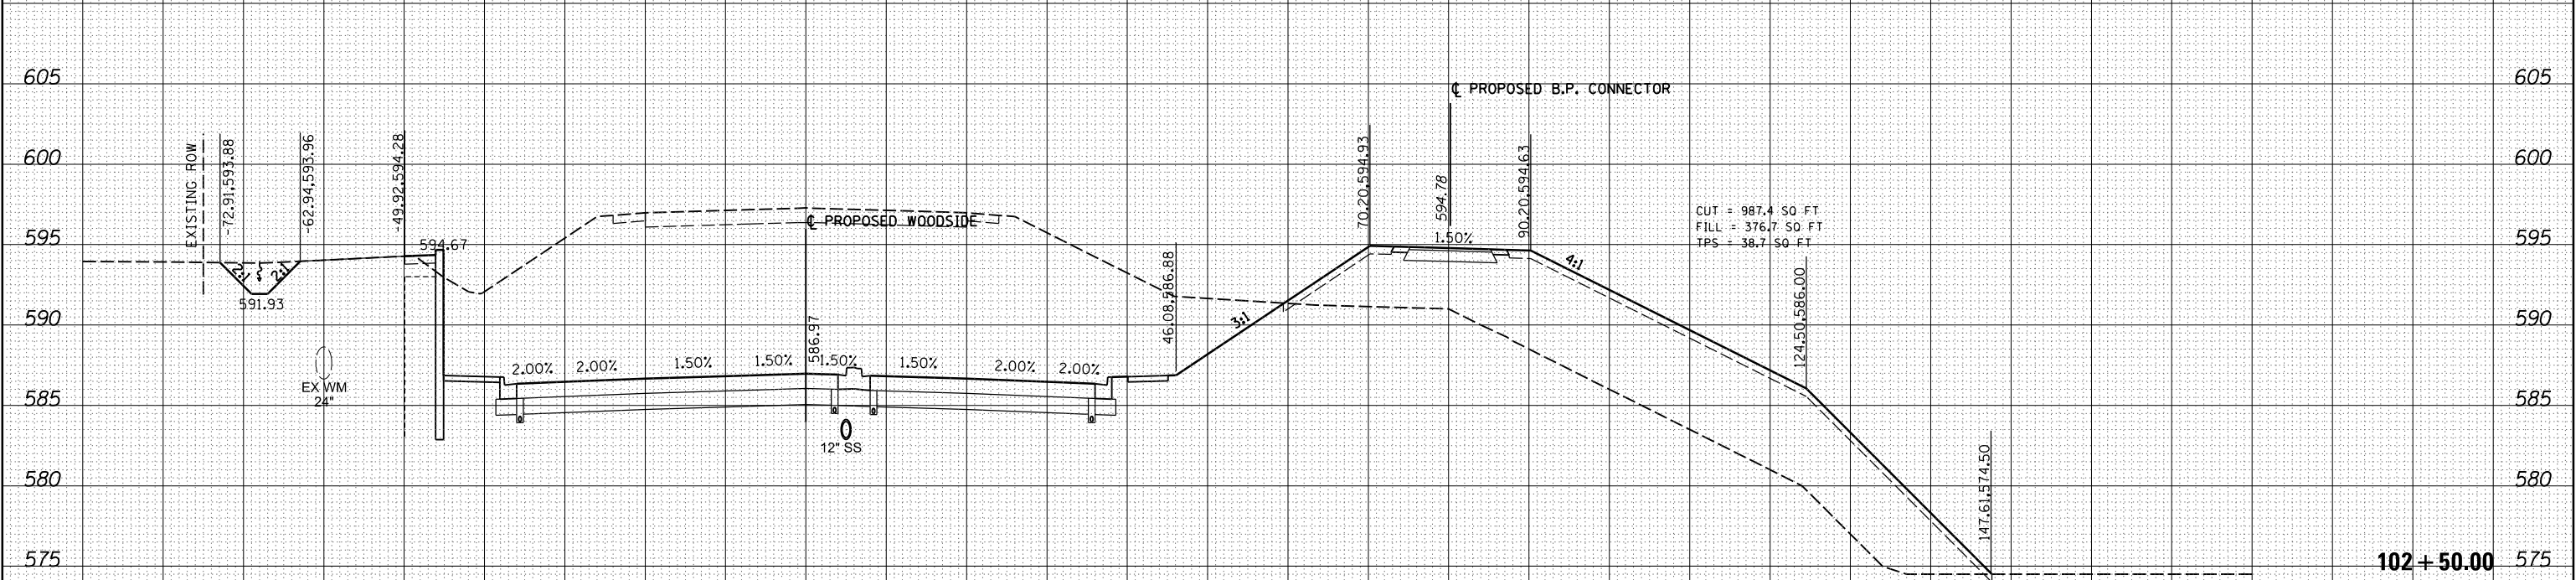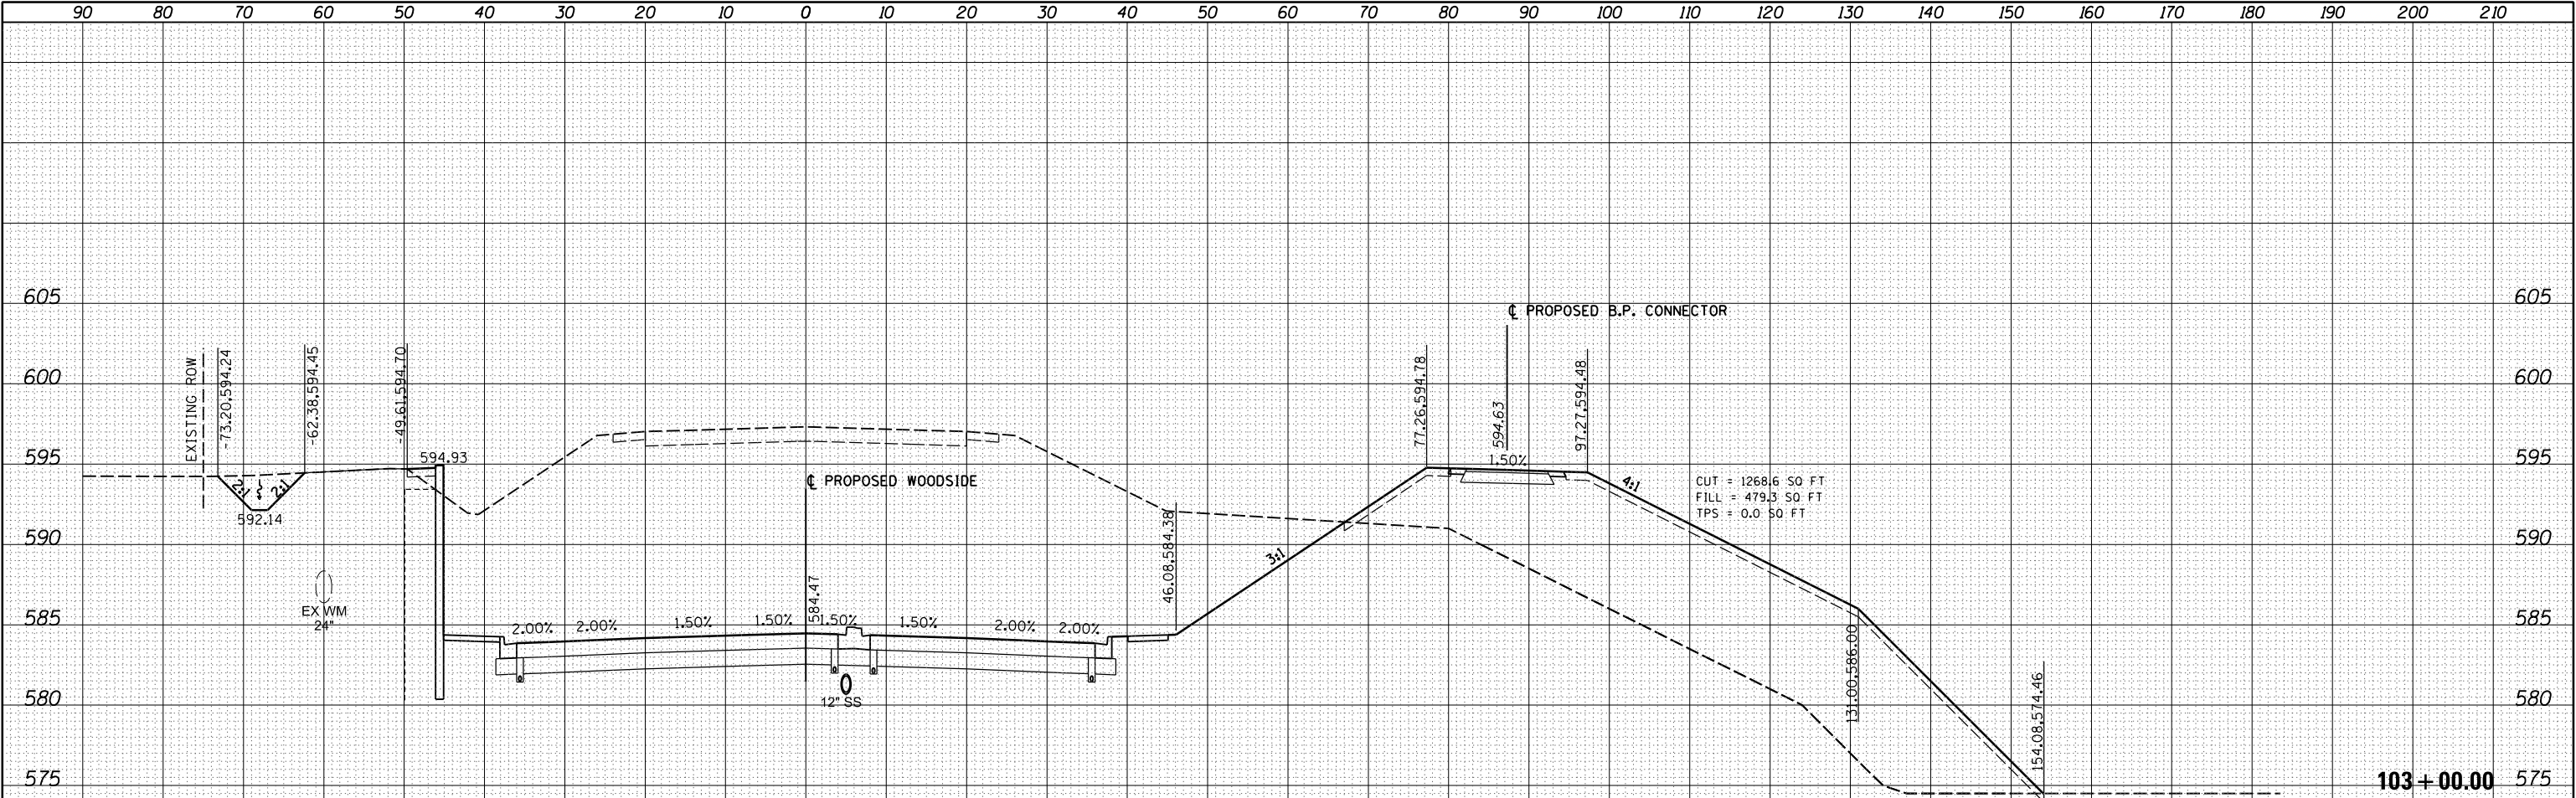


FILE NAME =	USER NAME = johns00944	DESIGNED -	REVISED -	STATE OF ILLINOIS DEPARTMENT OF TRANSPORTATION				WOODSIDE ROAD CROSS SECTIONS - PHASE 2				F.A. RTE.	SECTION	COUNTY	TOTAL SHEETS	SHEET NO.
I:\96\jobs\96S2002F\CADD\Road\Sheet\FC-3-Woods\dePH2.dgn		DRAWN -	REVISED -												368	306
	PLOT SCALE = 20.0000' / in.	CHECKED -	REVISED -										96S2002F	SANGAMON	CONTRACT NO.	93671
XS.SHEET_temporary_model_name_4	PLOT DATE = 7/29/2024	DATE - 10/26/2022	REVISED -													

ORIGINAL SURVEY	SURVEYED _____	BY _____	DATE _____
	PLOTTED _____ TEMPLATE _____ AREAS _____ AREAS CHECKED _____		
NOTE BOOK			
NO. _____			

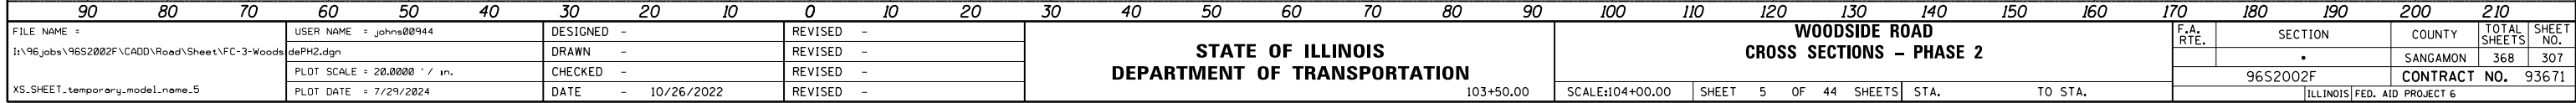


FINAL SURVEY	NO.	SURVEYED PLOTTED TEMPLATE AREAS CHECKED	BY	DATE

ORIGINAL SURVEY	NO.	SURVEYED PLOTTED TEMPLATE AREAS CHECKED	BY	DATE

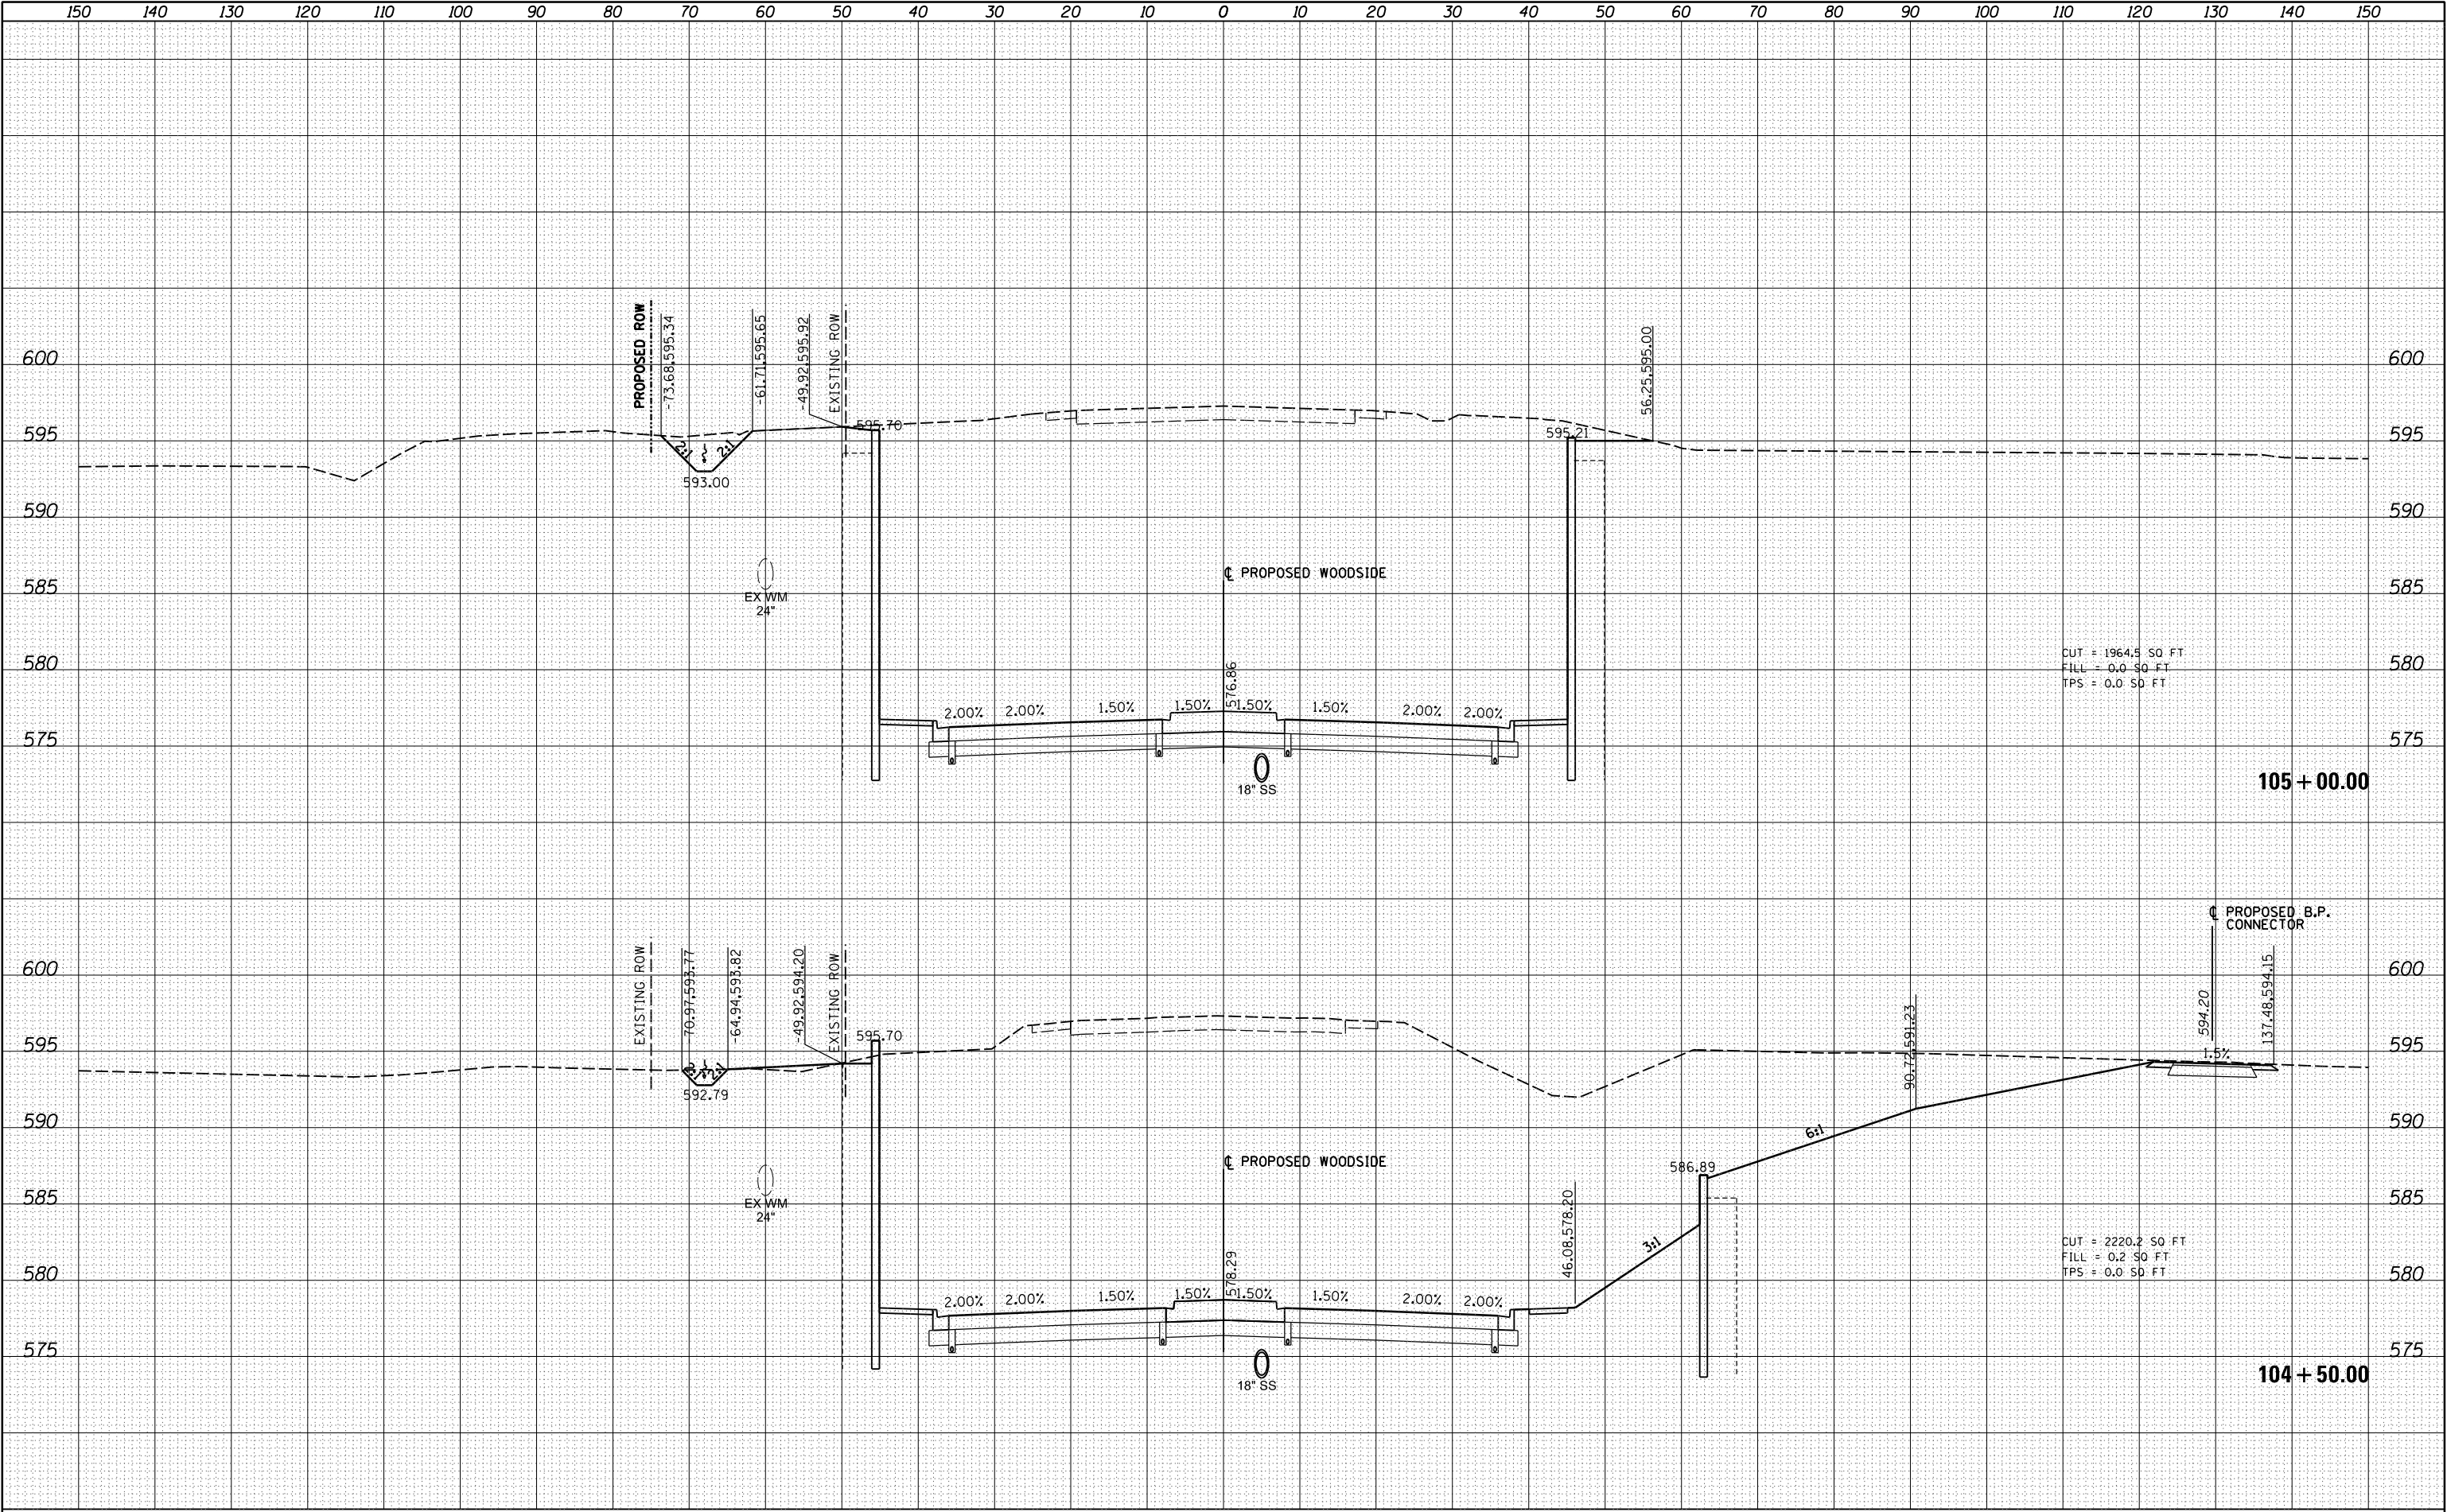


FILE NAME =	USER NAME = johns00944	DESIGNED -	REVISED -	STATE OF ILLINOIS DEPARTMENT OF TRANSPORTATION	WOODSIDE ROAD CROSS SECTIONS - PHASE 2				F.A. RTE.	SECTION	COUNTY	TOTAL SHEETS	SHEET NO.
I:\96\jobs\96S2002F\CADD\Road\Sheet\FC-3-Woods	dePH2.dgn	DRAWN -	REVISED -			*	SANGAMON	368	308				
	PLOT SCALE = 20.0000 ' / in.	CHECKED -	REVISED -		96S2002F				CONTRACT NO. 93671				
XS_SHEET_temporary_model_name.6	PLOT DATE = 7/29/2024	DATE - 10/26/2022	REVISED -		SCALE:	SHEET 6 OF 44 SHEETS	STA. 104+50.00 TO STA.105+00.00			ILLINOIS FED. AID PROJECT 6			

ORIGINAL SURVEY	SURVEYED _____	BY _____	DATE _____
	PLOTTED _____		
	TEMPLATE _____		
	AREAS _____		
	AREAS CHECKED _____		
	NO. _____		

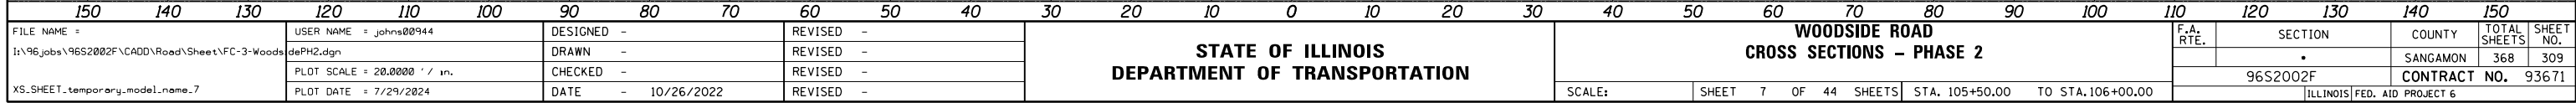

FINAL SURVEY	SURVEYED _____ PLOTTED _____ TEMPLATE _____ AREAS CHECKED _____	BY _____	DATE _____
NOTE BOOK NO.	_____		


ORIGINAL SURVEY	SURVEYED _____	BY _____	DATE _____
	PLOTTED _____		
	TEMPLATE _____		
	AREAS _____		
	AREAS CHECKED _____		
NO. _____			

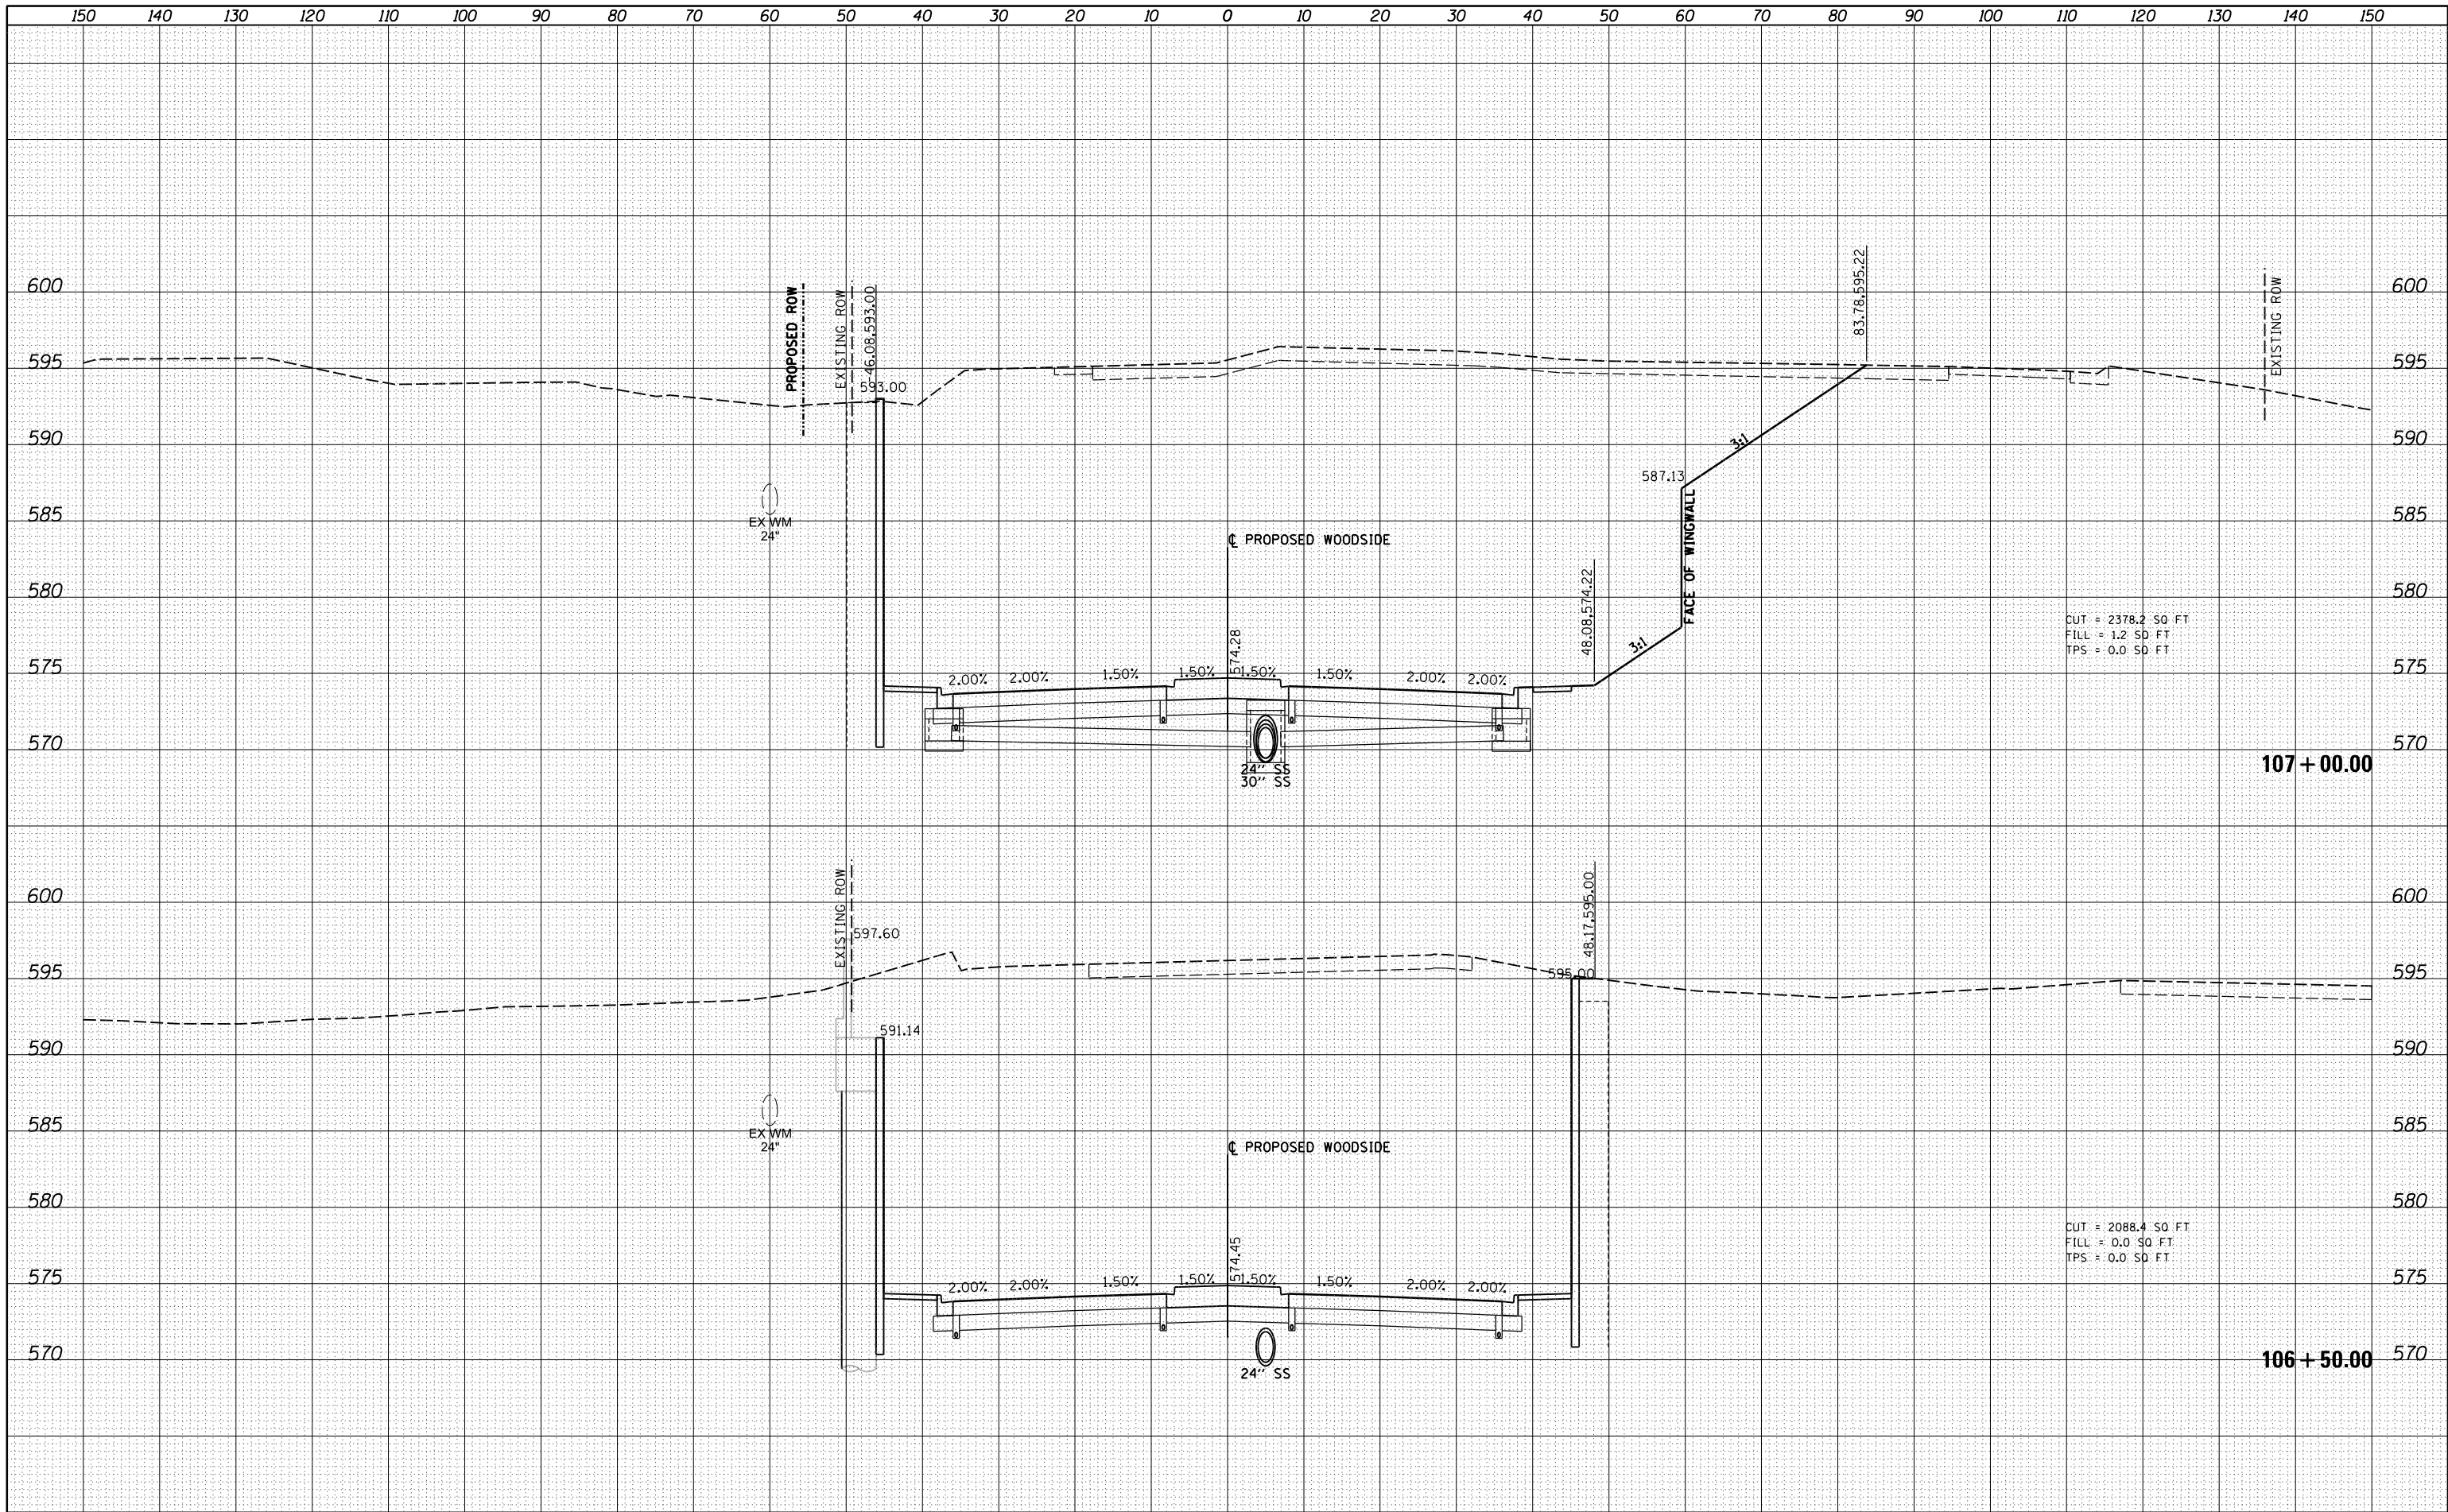

FILE NAME =	USER NAME = johns00944	DESIGNED -	REVISED -	STATE OF ILLINOIS DEPARTMENT OF TRANSPORTATION	WOODSIDE ROAD CROSS SECTIONS - PHASE 2				F.A. RTE.	SECTION	COUNTY	TOTAL SHEETS	SHEET NO.	
It:\96\jobs\96S2002F\CADD\Road\Sheet\FC-3-WoodsidePH2.dgn		DRAWN -	REVISED -		STATE OF ILLINOIS DEPARTMENT OF TRANSPORTATION							SANGAMON	368	310
	PLOT SCALE = 20.0000' / in.	CHECKED -	REVISED -											
XS.SHEET-temporary.model.name_8	PLOT DATE = 7/29/2024	DATE - 10/26/2022	REVISED -			SCALE: SHEET 8 OF 44 SHEETS STA. 106+50.00 TO STA. 107+00.00				96S2002F CONTRACT NO. 93671				
									ILLINOIS FED. AID PROJECT 6					

FINAL SURVEY NO.	SURVEYED PLOTTED NOTE BOOK AREAS CHECKED	BY	DATE

ORIGINAL SURVEY NO.	SURVEYED PLOTTED NOTE BOOK AREAS CHECKED	BY	DATE

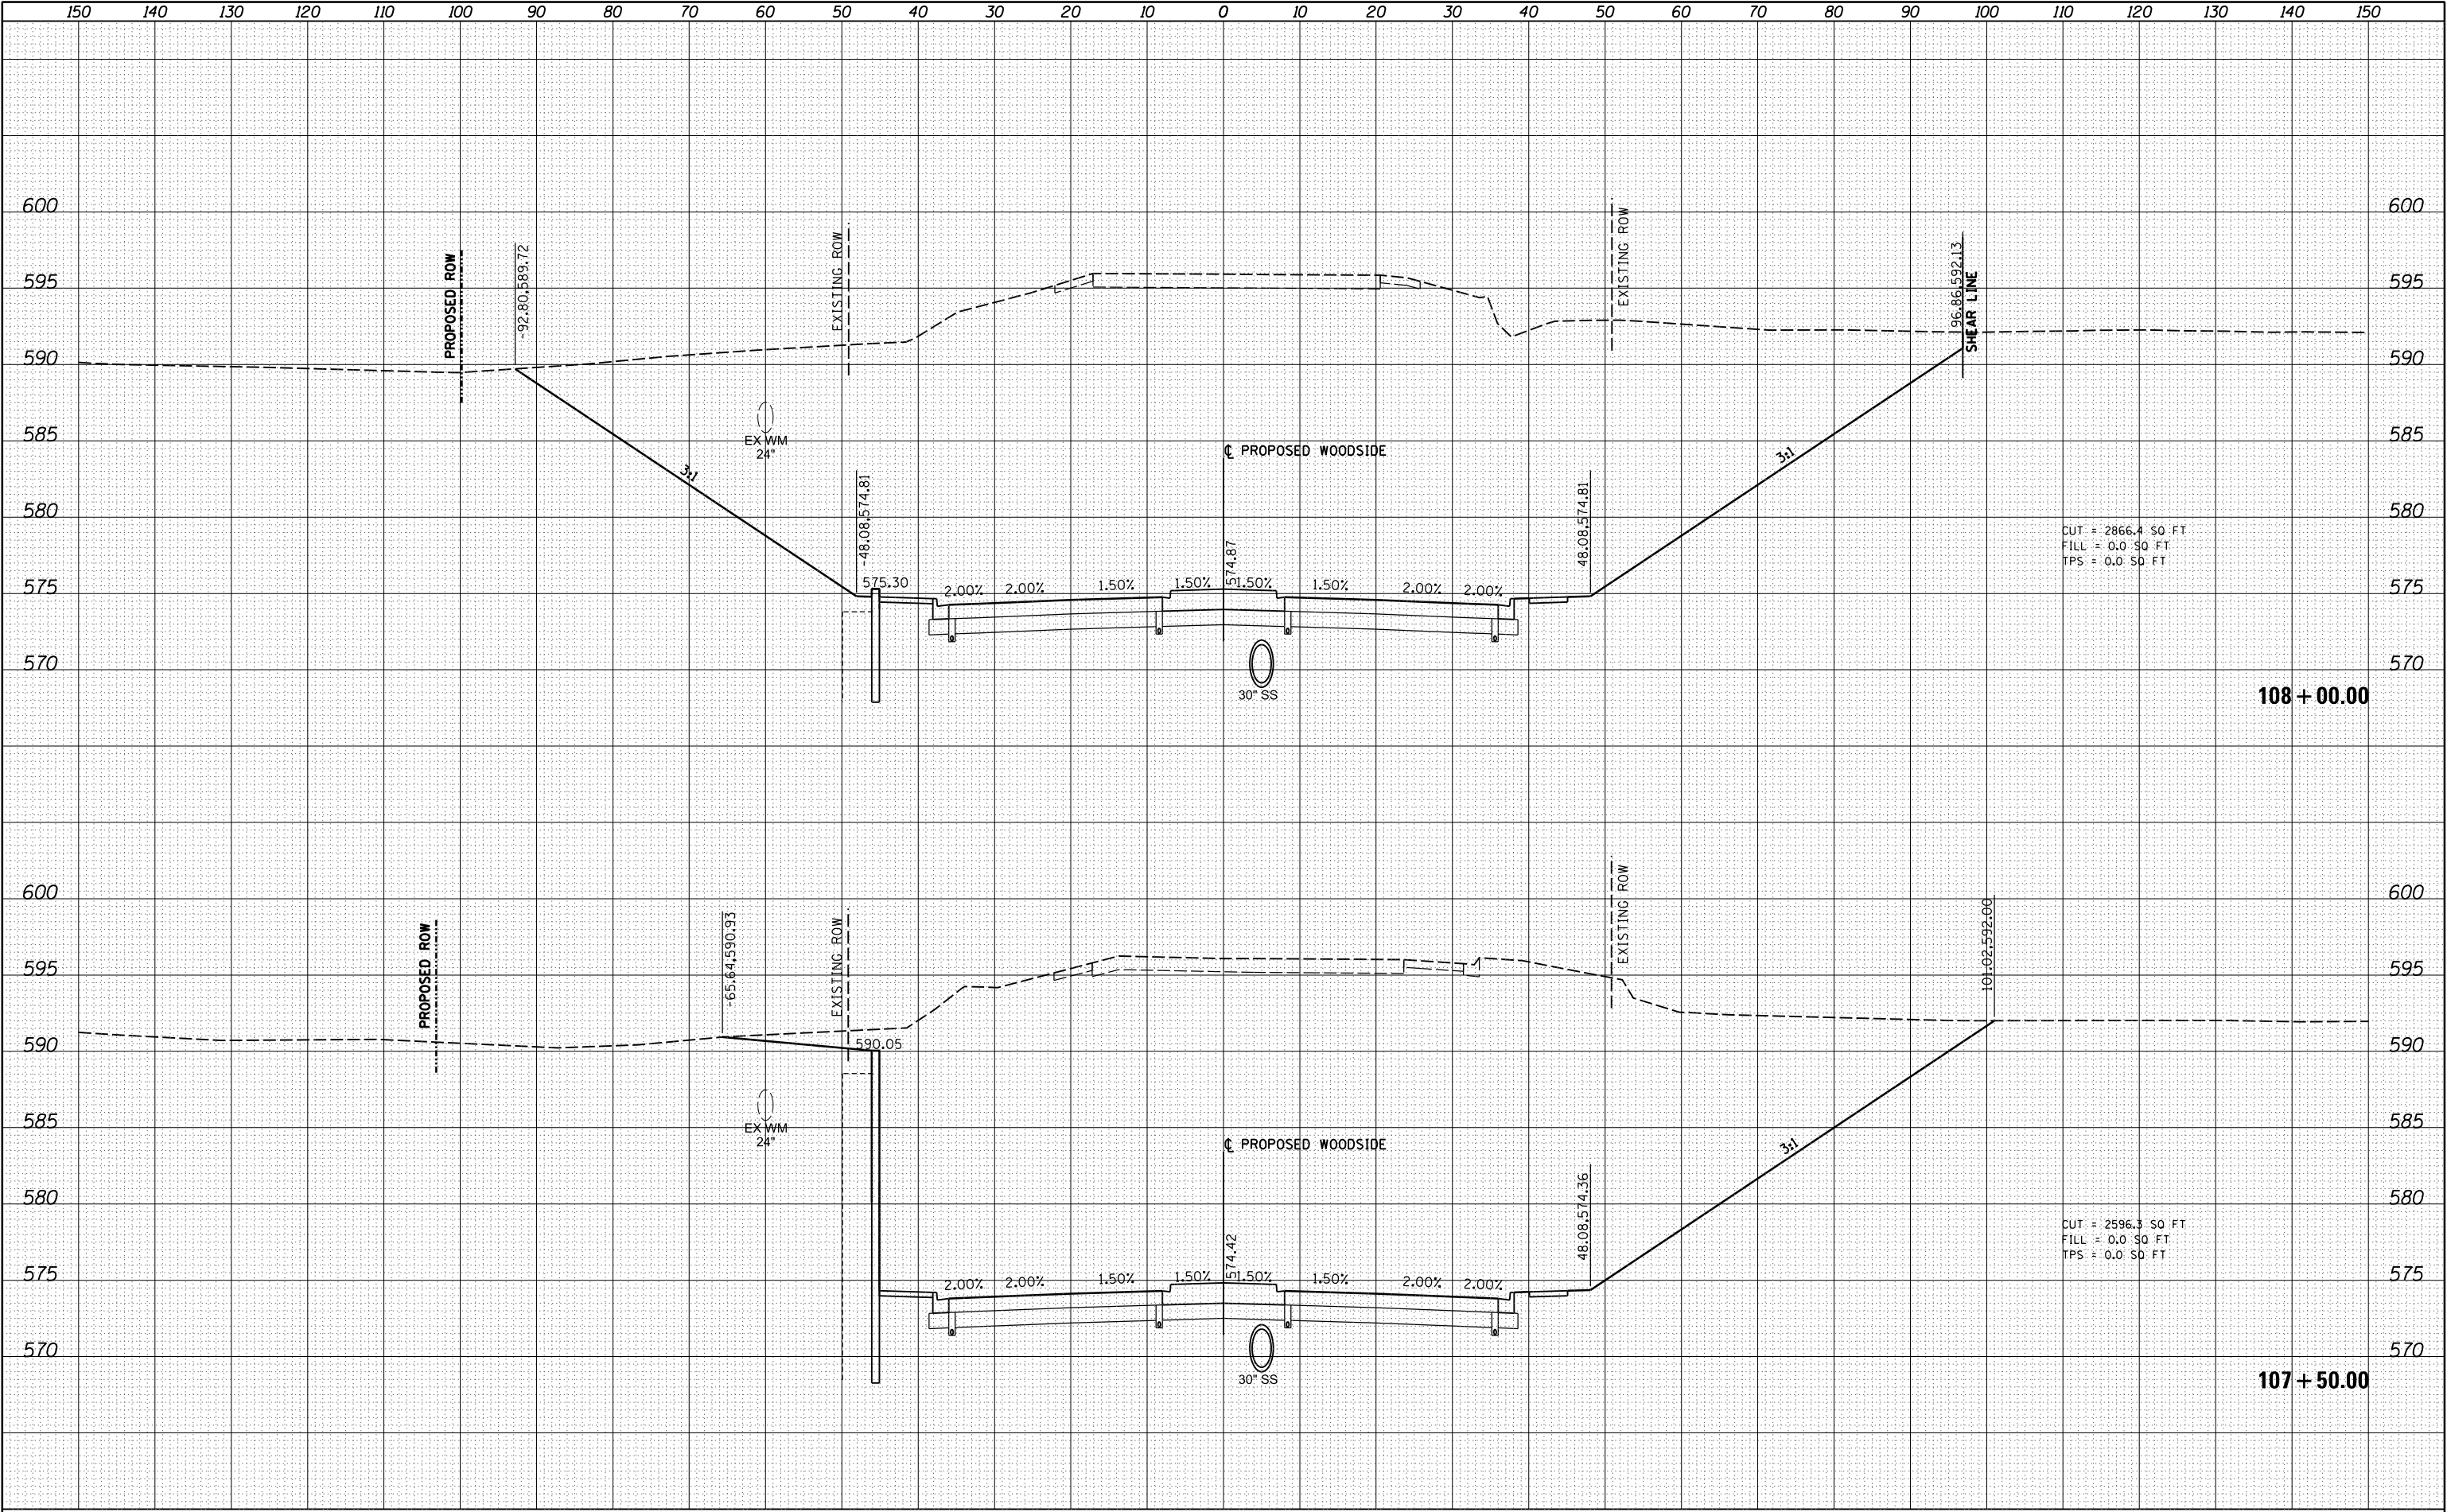

FILE NAME = I:\96\jobs\96S2002F\CADD\Road\Sheet\FC-3-Woods\dePH2.dgn				DESIGNED -				REVISED -			
PLOT SCALE = 20.0000' / in.				DRAWN -				REVISED -			
PLOT DATE = 7/29/2024				CHECKED -				REVISED -			
DATE = 10/26/2022				DATE -				REVISED -			


STATE OF ILLINOIS DEPARTMENT OF TRANSPORTATION				WOODSIDE ROAD CROSS SECTIONS - PHASE 2			
SCALE:				SHEET 9 OF 44 SHEETS			
TO STA.107+50.00				TO STA.108+00.00			

F.A. RTE.	SECTION	COUNTY	TOTAL SHEETS	SHEET NO.
		SANGAMON	368	311
96S2002F		CONTRACT NO. 93671		

ILLINOIS FED. AID PROJECT 6
07-00164-04-FP, 07-00090-08-FP

FINAL SURVEY NOTE BOOK NO.	SURVEYED PLOTTED TEMPLATE AREAS CHECKED	BY	DATE


ORIGINAL SURVEY NOTE BOOK NO.	SURVEYED PLOTTED TEMPLATE AREAS CHECKED	BY	DATE

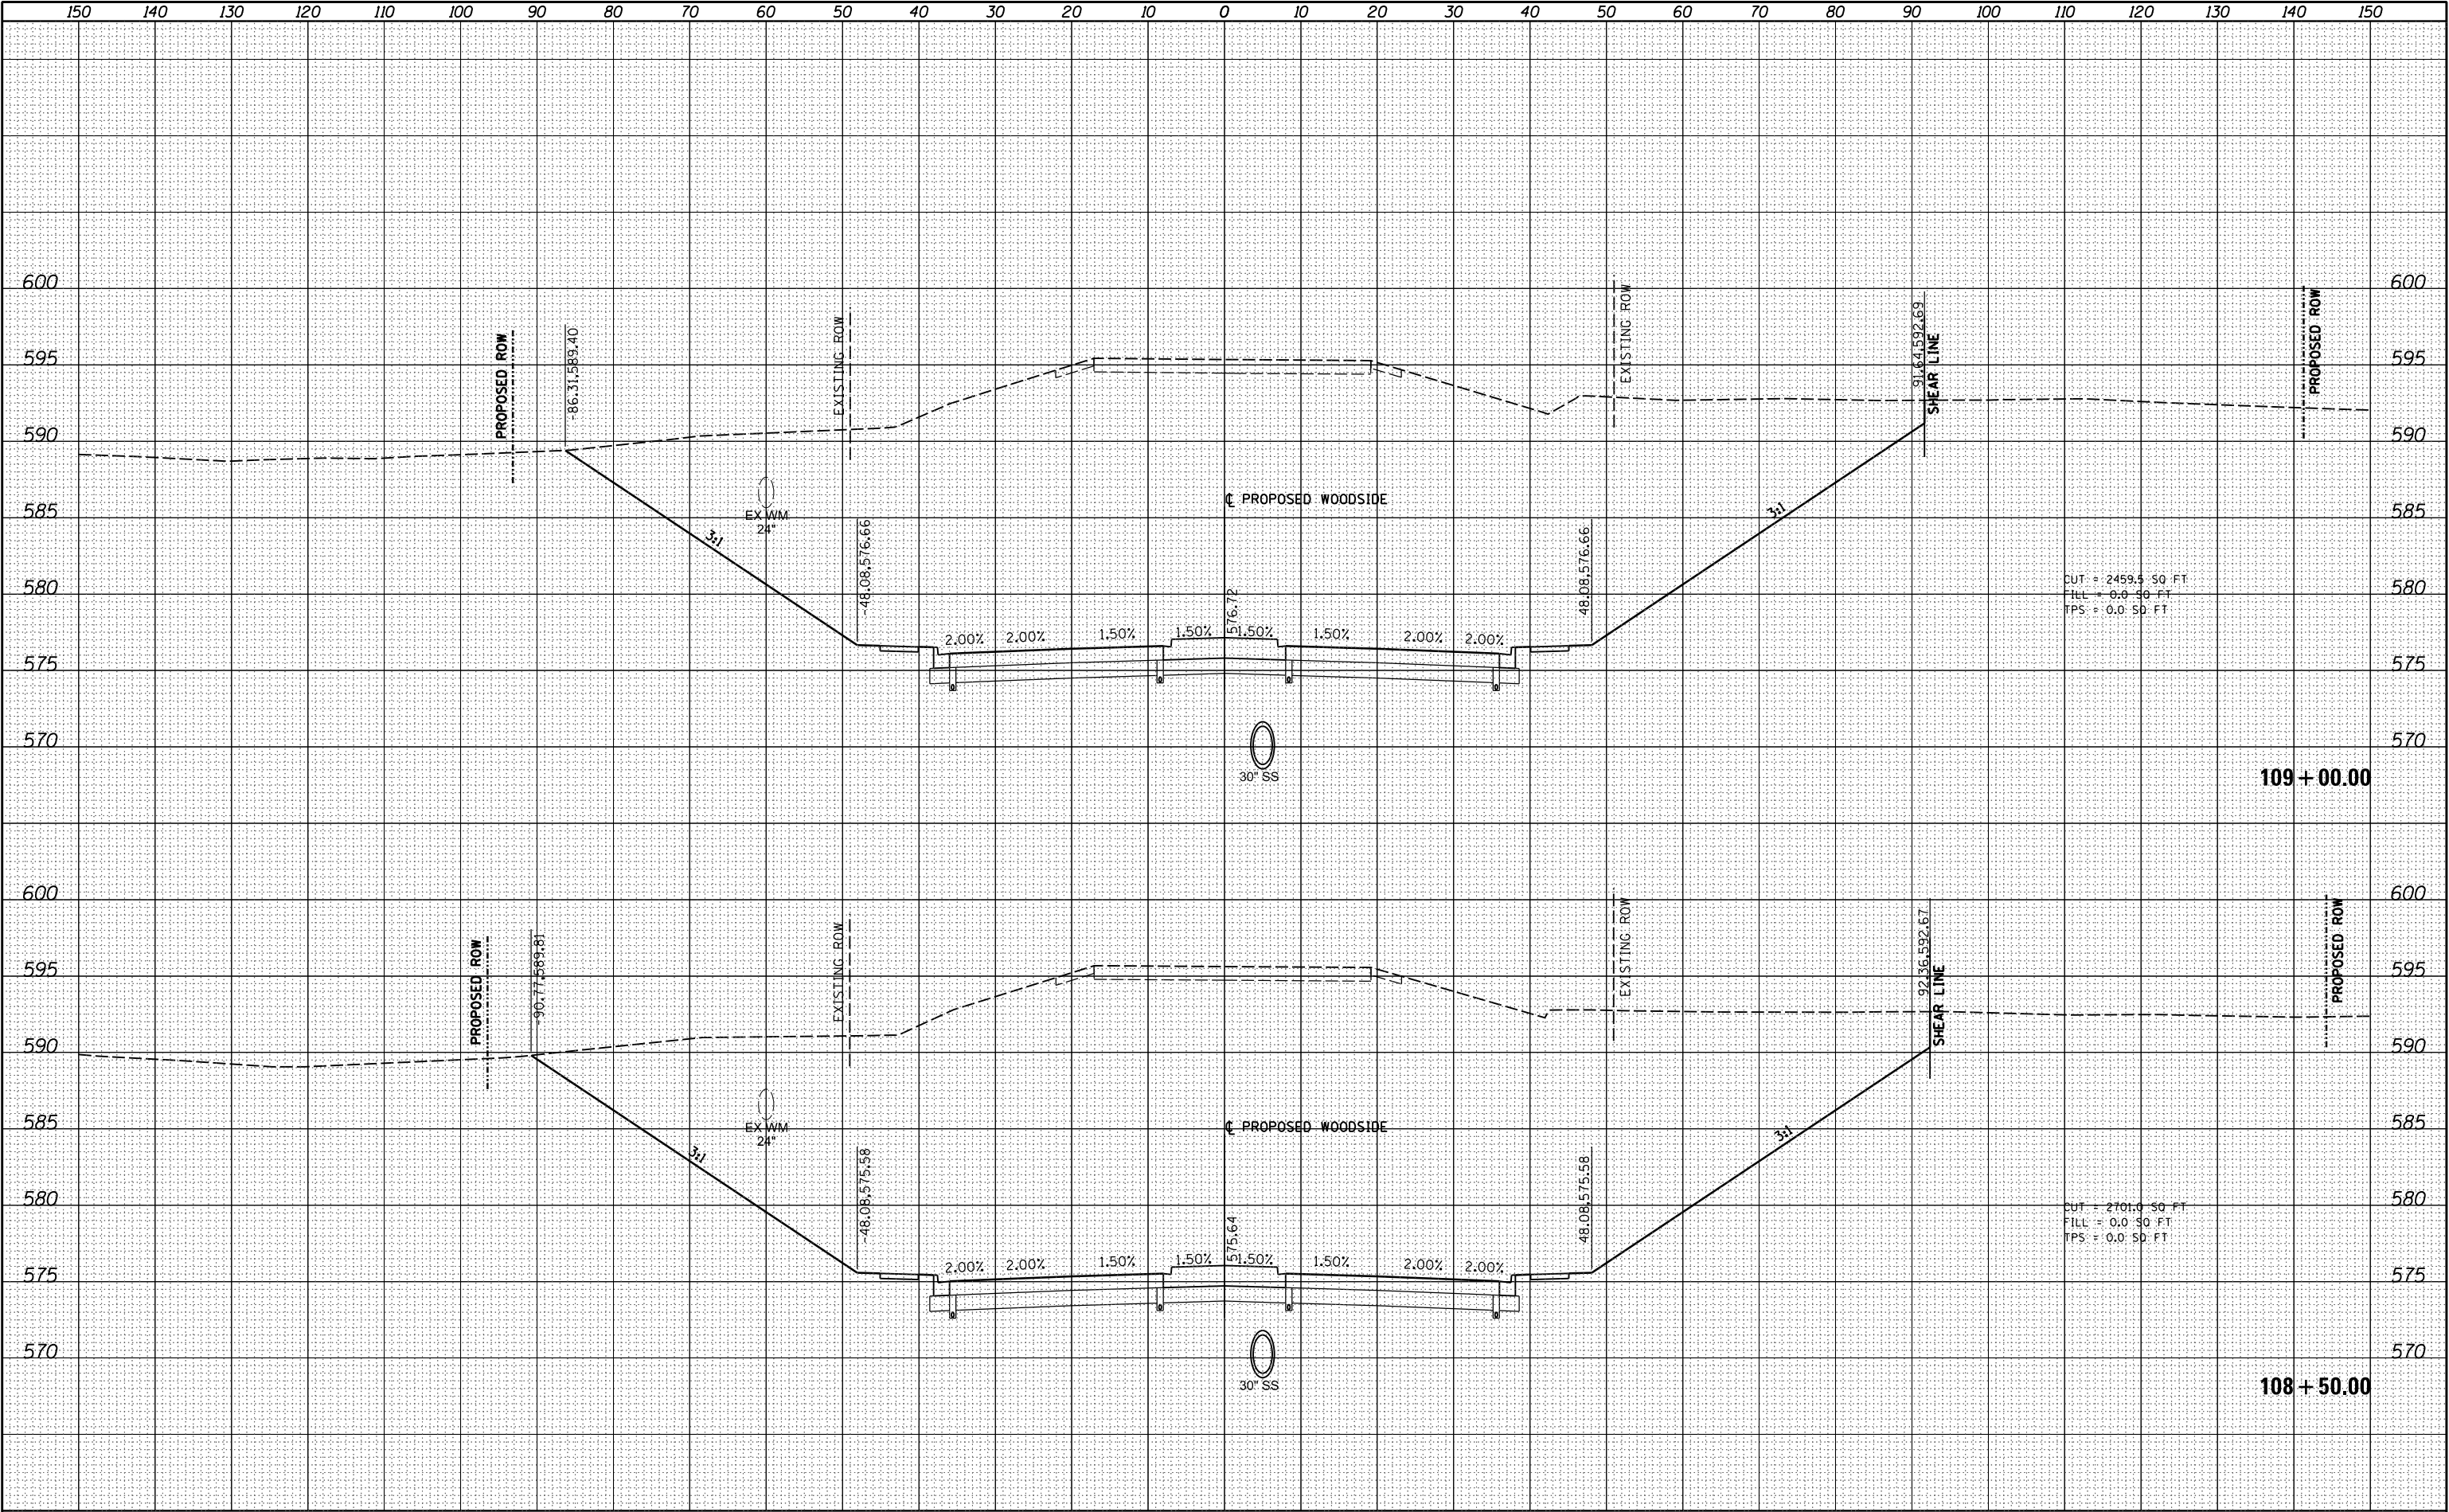

FILE NAME = I:\96jobs\96S2002F\CADD\Road\Sheet\FC-3-Woods\dePH2.dgn				DESIGNED -				REVISED -				DRAWN -				REVISED -				CHECKED -				REVISED -				DATE - 10/26/2022				REVISED -			
PLOT SCALE = 20.0000' / in.				PLOT DATE = 7/29/2024				STATE OF ILLINOIS DEPARTMENT OF TRANSPORTATION				WOODSIDE ROAD CROSS SECTIONS - PHASE 2				SCALE:				SHEET 10 OF 44 SHEETS				STA. 108+50.00 TO STA. 109+00.00				ILLINOIS FED. AID PROJECT 6				CONTRACT NO. 93671			
X5.SHEET_temporary_model_name.10				USER NAME = johns00944				SECTION				COUNTY				SANGAMON				TOTAL SHEETS				368				SHEET NO.				312			

FINAL SURVEY NO.	BY		DATE	
	SURVEYED		PLOTTED	
	NOTE BOOK		TEMPLATE	
	AREAS		CHECKED	


ORIGINAL SURVEY NO.	BY		DATE	
	SURVEYED		PLOTTED	
	NOTE BOOK		TEMPLATE	
	AREAS		CHECKED	

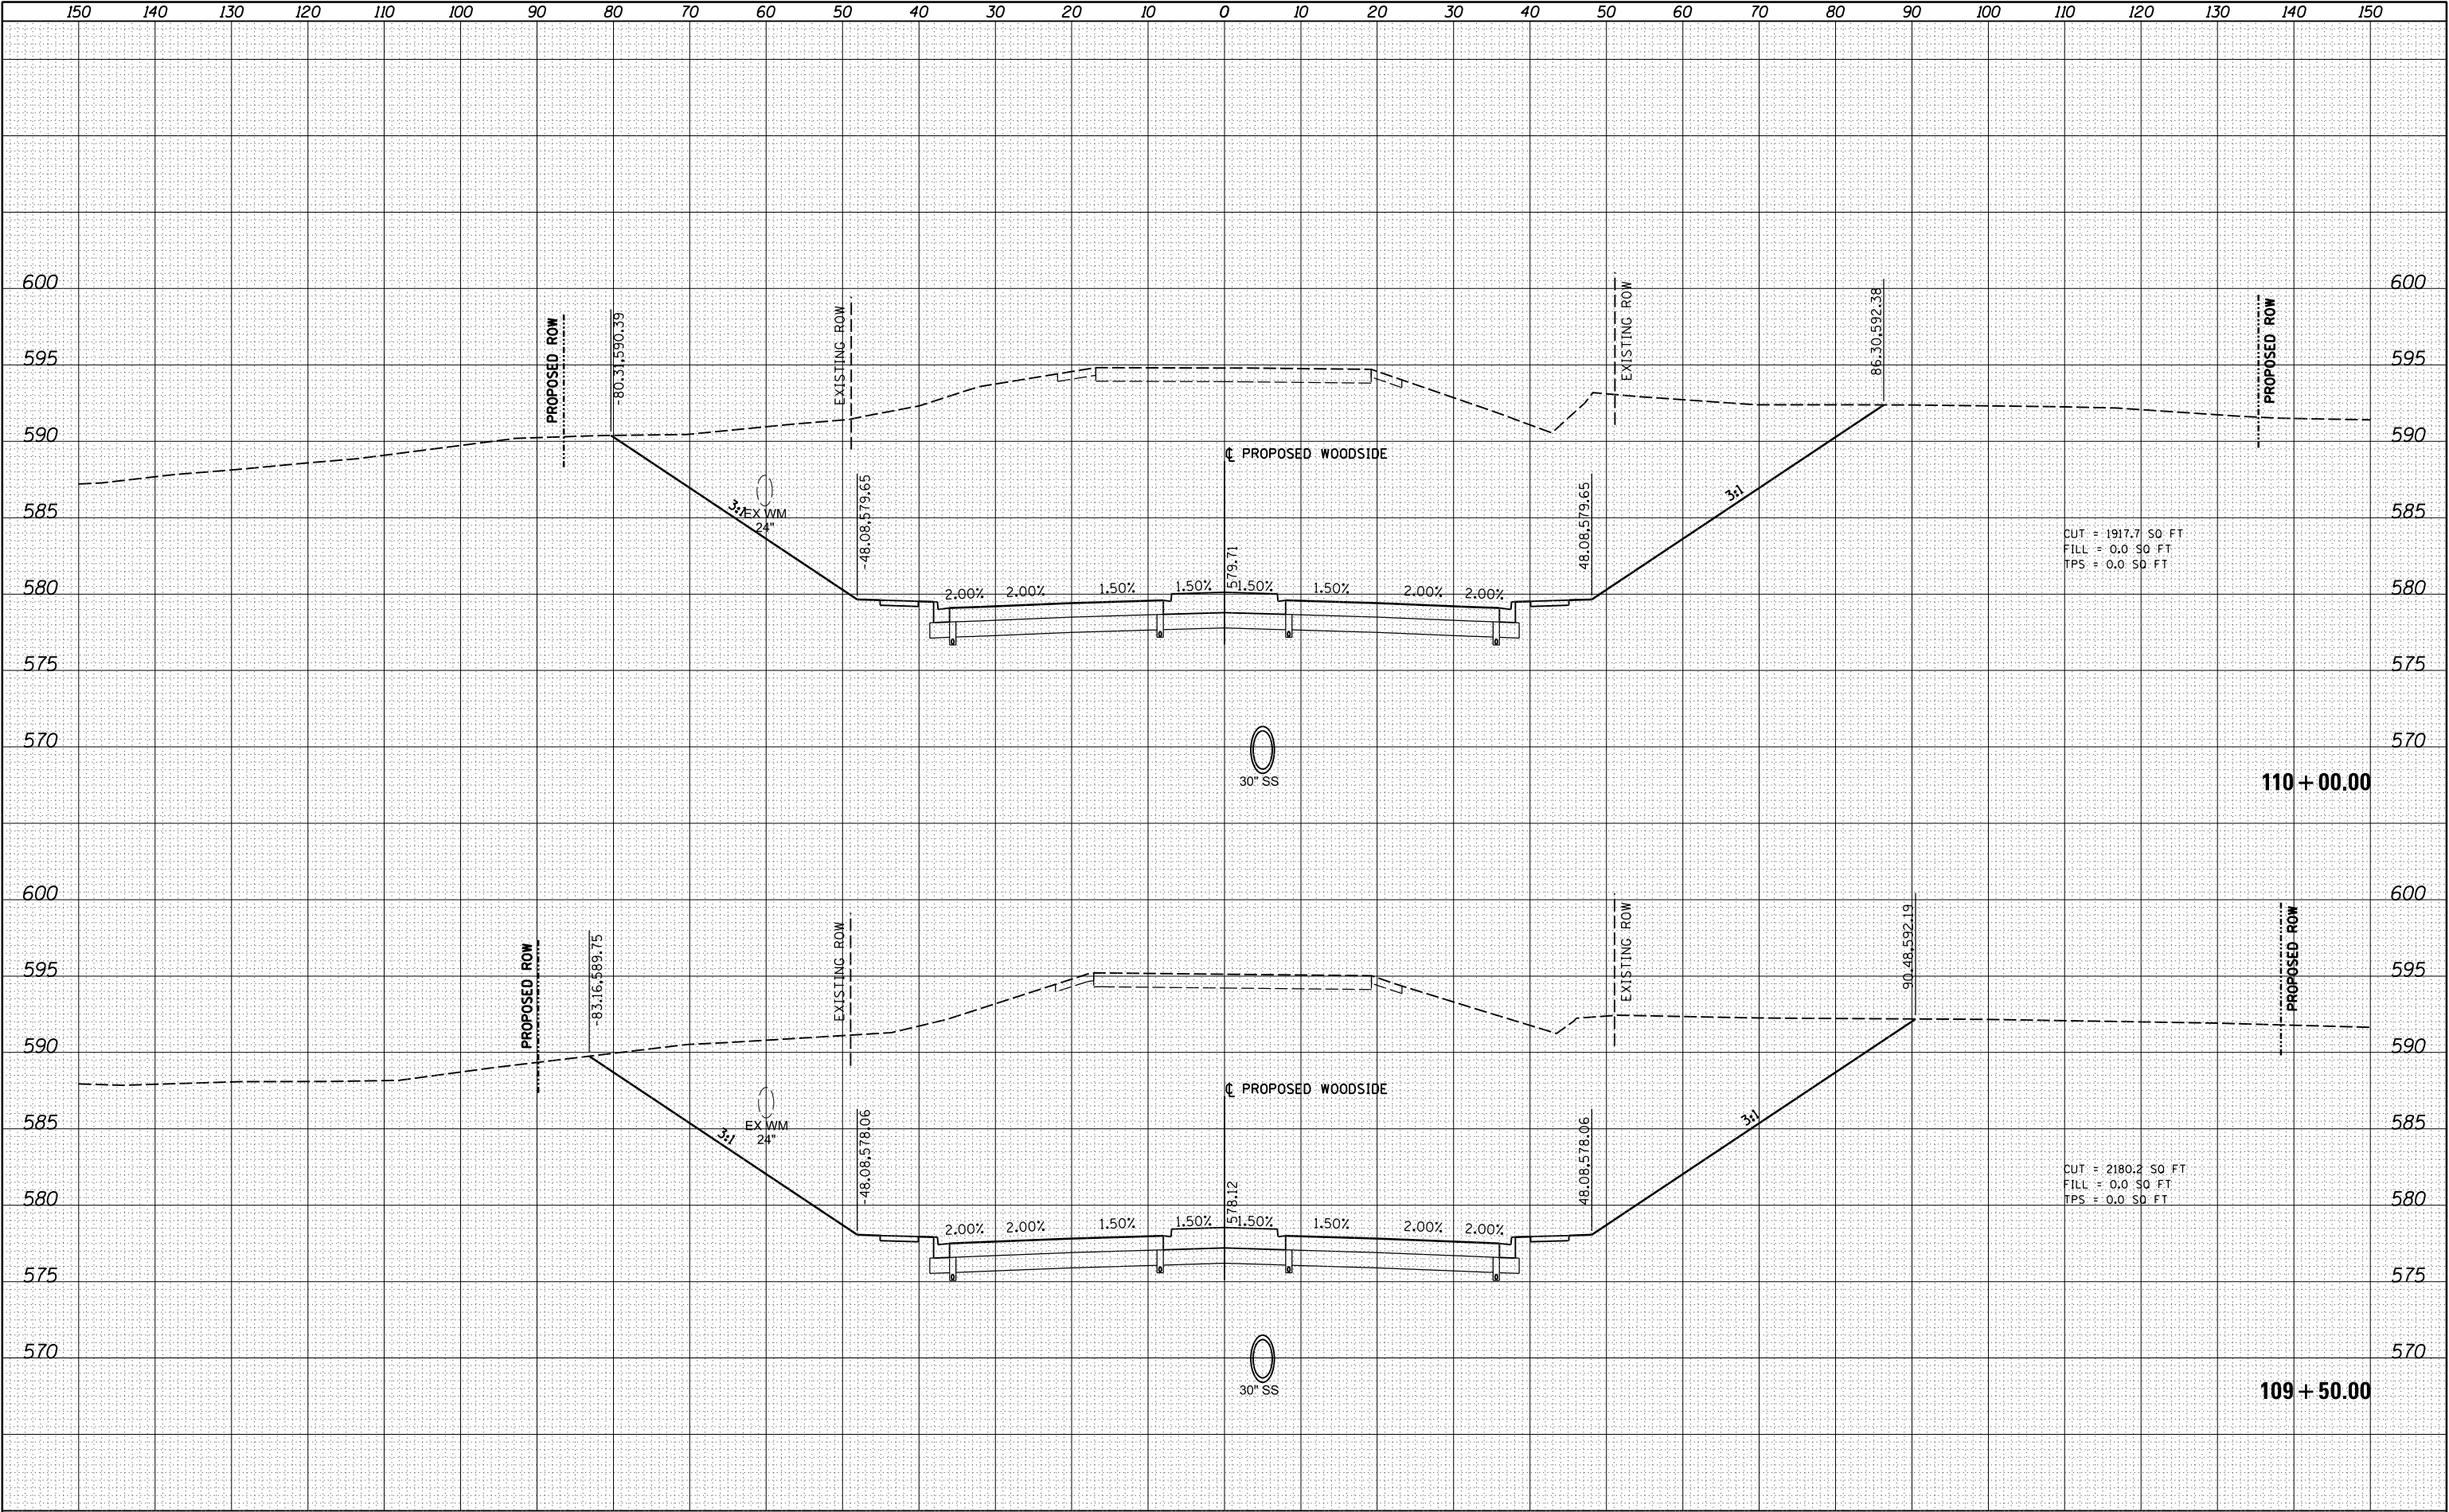

FILE NAME =	USER NAME = johns00944	DESIGNED -	REVISED -	STATE OF ILLINOIS DEPARTMENT OF TRANSPORTATION	WOODSIDE ROAD CROSS SECTIONS - PHASE 2				F.A. RTE.	SECTION	COUNTY	TOTAL SHEETS	SHEET NO.
I:\96\jobs\96S2002F\CADD\Road\Sheet\FC-3-Woods	dePH2.dgn	DRAWN -	REVISED -			•	SANGAMON	368	313				
	PLOT SCALE = 20.0000 ' / in.	CHECKED -	REVISED -		96S2002F				CONTRACT NO. 93671				
XS.SHEET_temporary_model_name.11	PLOT DATE = 7/29/2024	DATE - 10/26/2022	REVISED -		SCALE:	SHEET 11 OF 44 SHEETS	STA. 109+50.00 TO STA.110+00.00			ILLINOIS FED. AID PROJECT 6			

FINAL SURVEY	BY		DATE
	SURVEYED		
	PLOTTED		
	TEMPLATE		
NOTE BOOK NO.	AREAS		CHECKED

ORIGINAL SURVEY	BY		DATE
	SURVEYED		
	PLOTTED		
	TEMPLATE		
NOTE BOOK NO.	AREAS		CHECKED

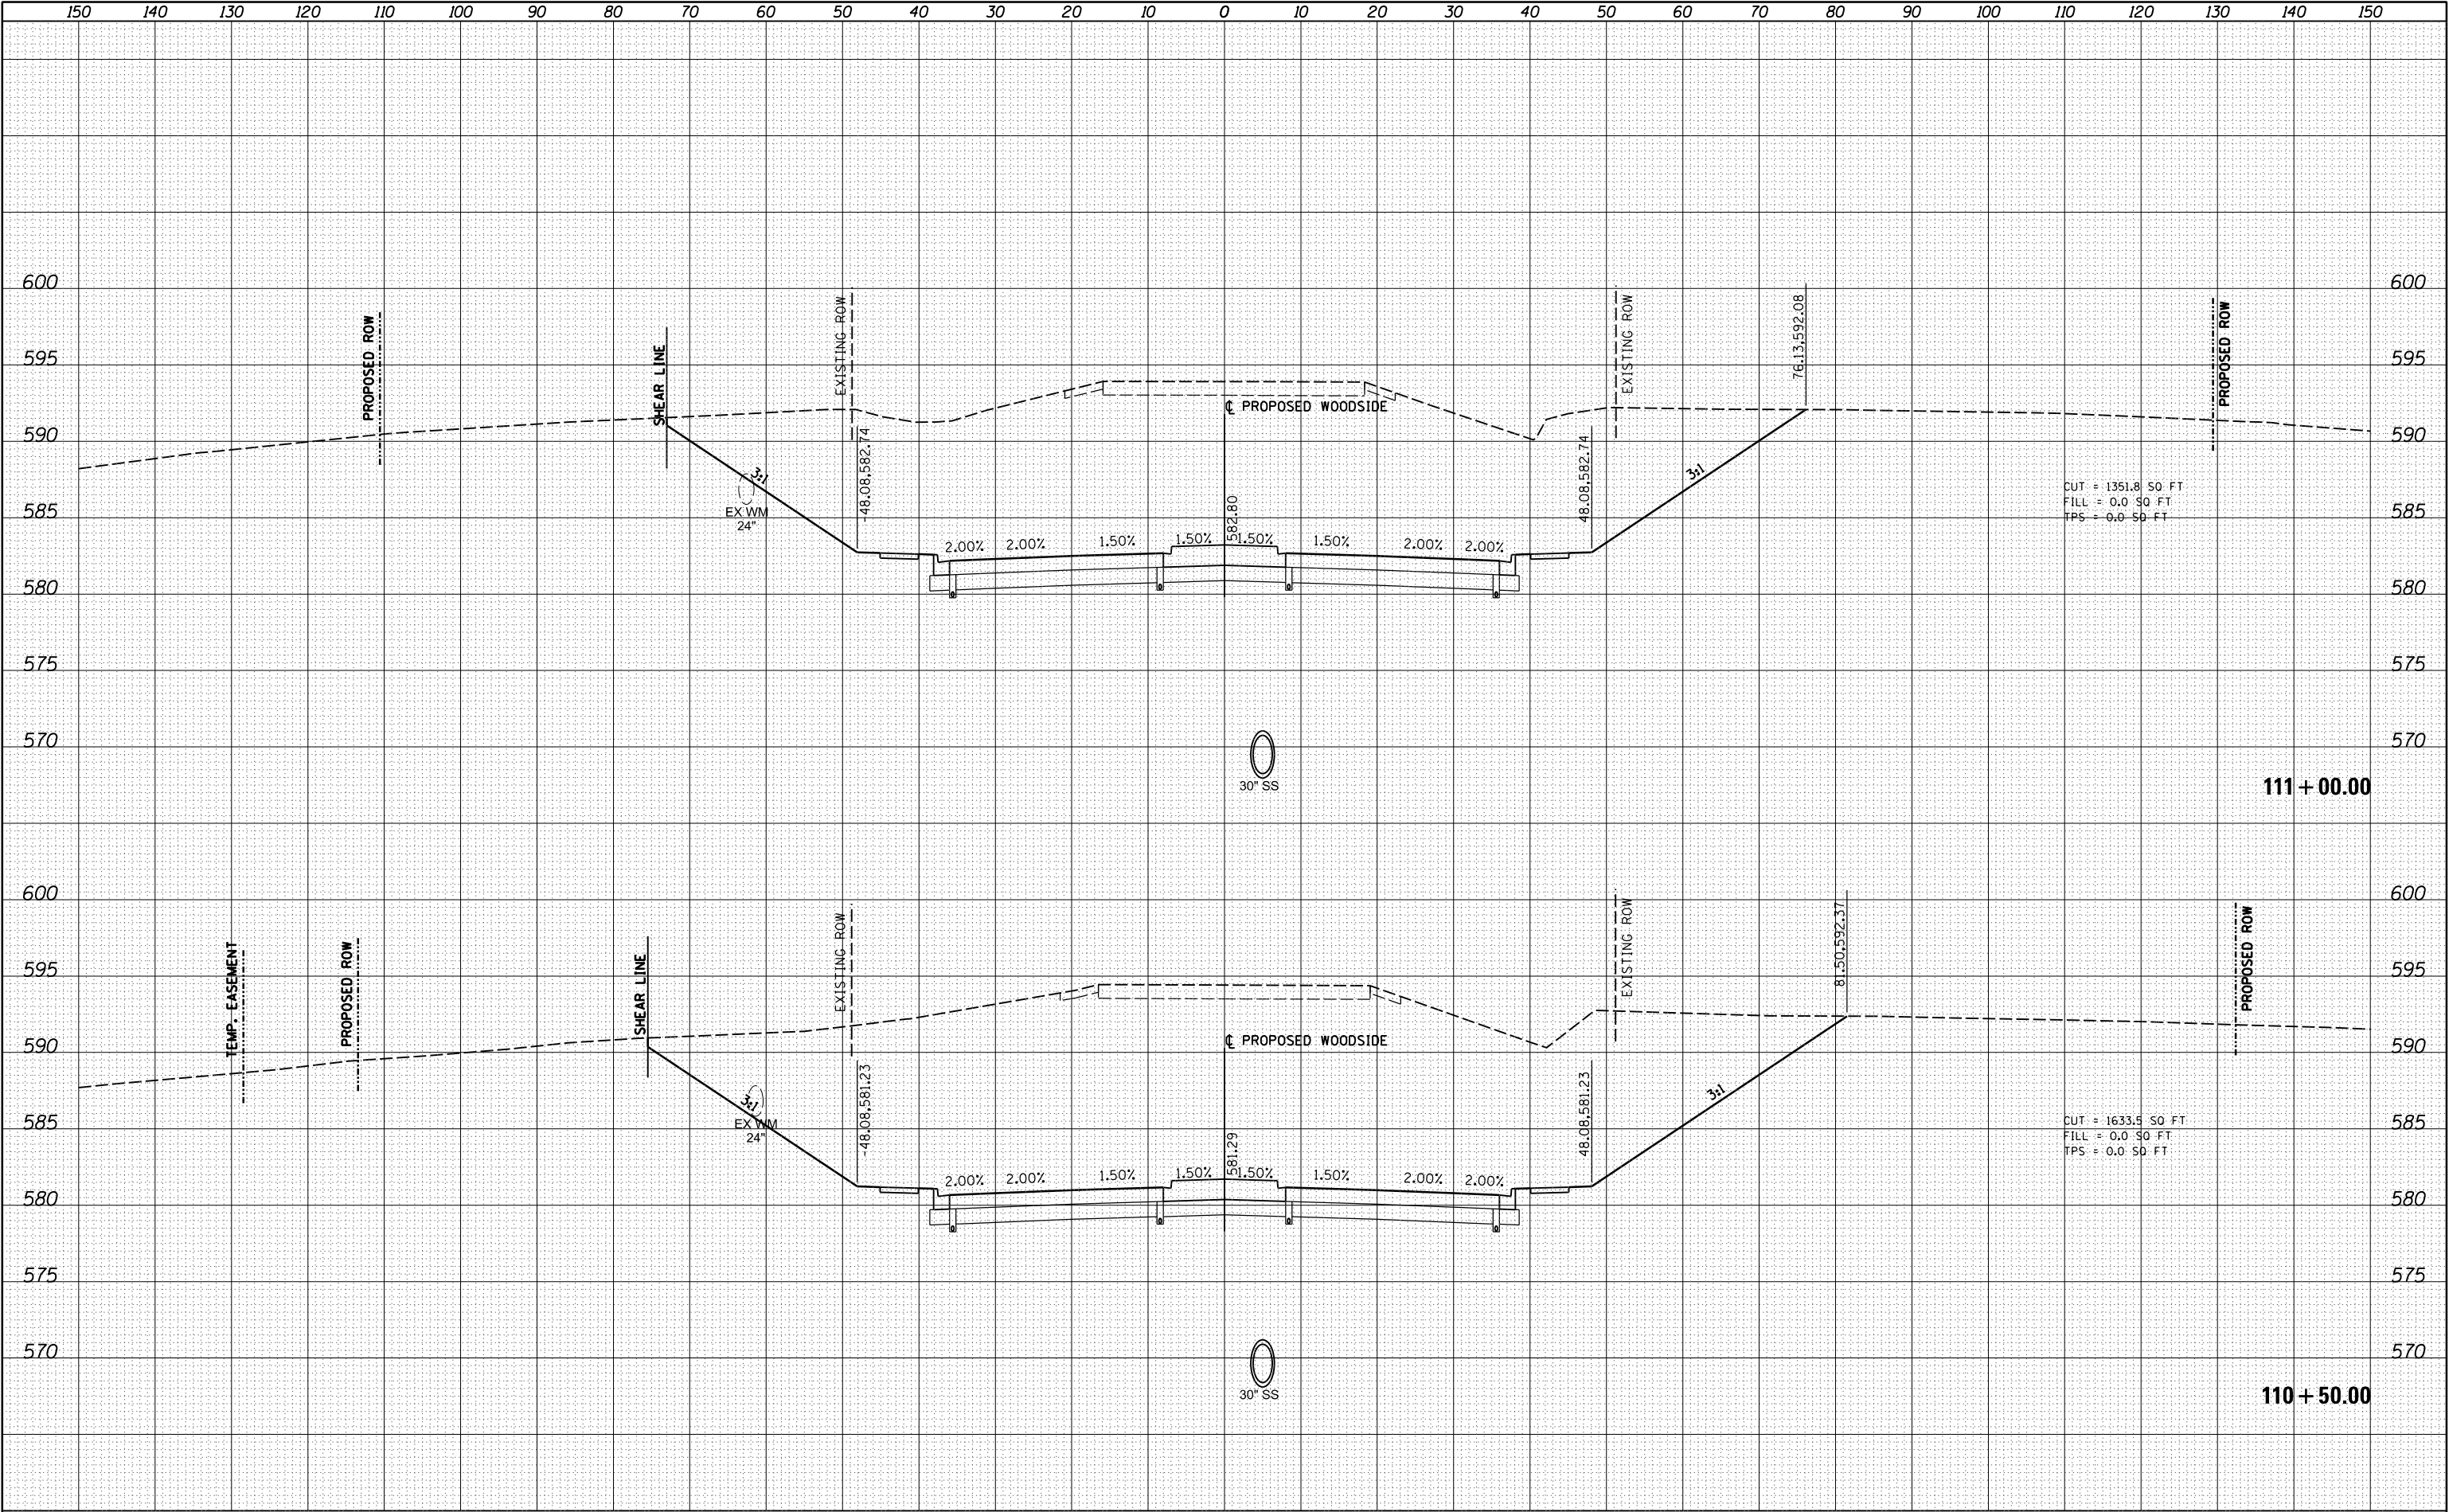


FILE NAME = I:\96\jobs\96S2002F\CADD\Road\Sheet\FC-3-Woods\dePH2.dgn				USER NAME = johns00944			
DESIGNED -				REVISED -			
DRAWN -				REVISED -			
PLOT SCALE = 20.0000' / in.				CHECKED -			
PLOT DATE = 7/29/2024				DATE - 10/26/2022			
X5.SHEET_temporary_model_name.12				REVISED -			

STATE OF ILLINOIS DEPARTMENT OF TRANSPORTATION				WOODSIDE ROAD CROSS SECTIONS - PHASE 2			
SCALE:		SHEET 12 OF 44 SHEETS		STA. 110+50.00 TO STA. 111+00.00		ILLINOIS FED. AID PROJECT 6	
						• 07-00164-04-FP, 07-00090-08-FP	

F.A. RTE.	SECTION	COUNTY	TOTAL SHEETS	SHEET NO.
		SANGAMON	368	314
96S2002F		CONTRACT NO. 93671		

FINAL SURVEY NOTE BOOK NO.	BY	DATE	SURVEYED	PLOTTED	TEMPLATE	AREAS	CHECKED


ORIGINAL SURVEY NOTE BOOK NO.	BY	DATE	SURVEYED	PLOTTED	TEMPLATE	AREAS	CHECKED

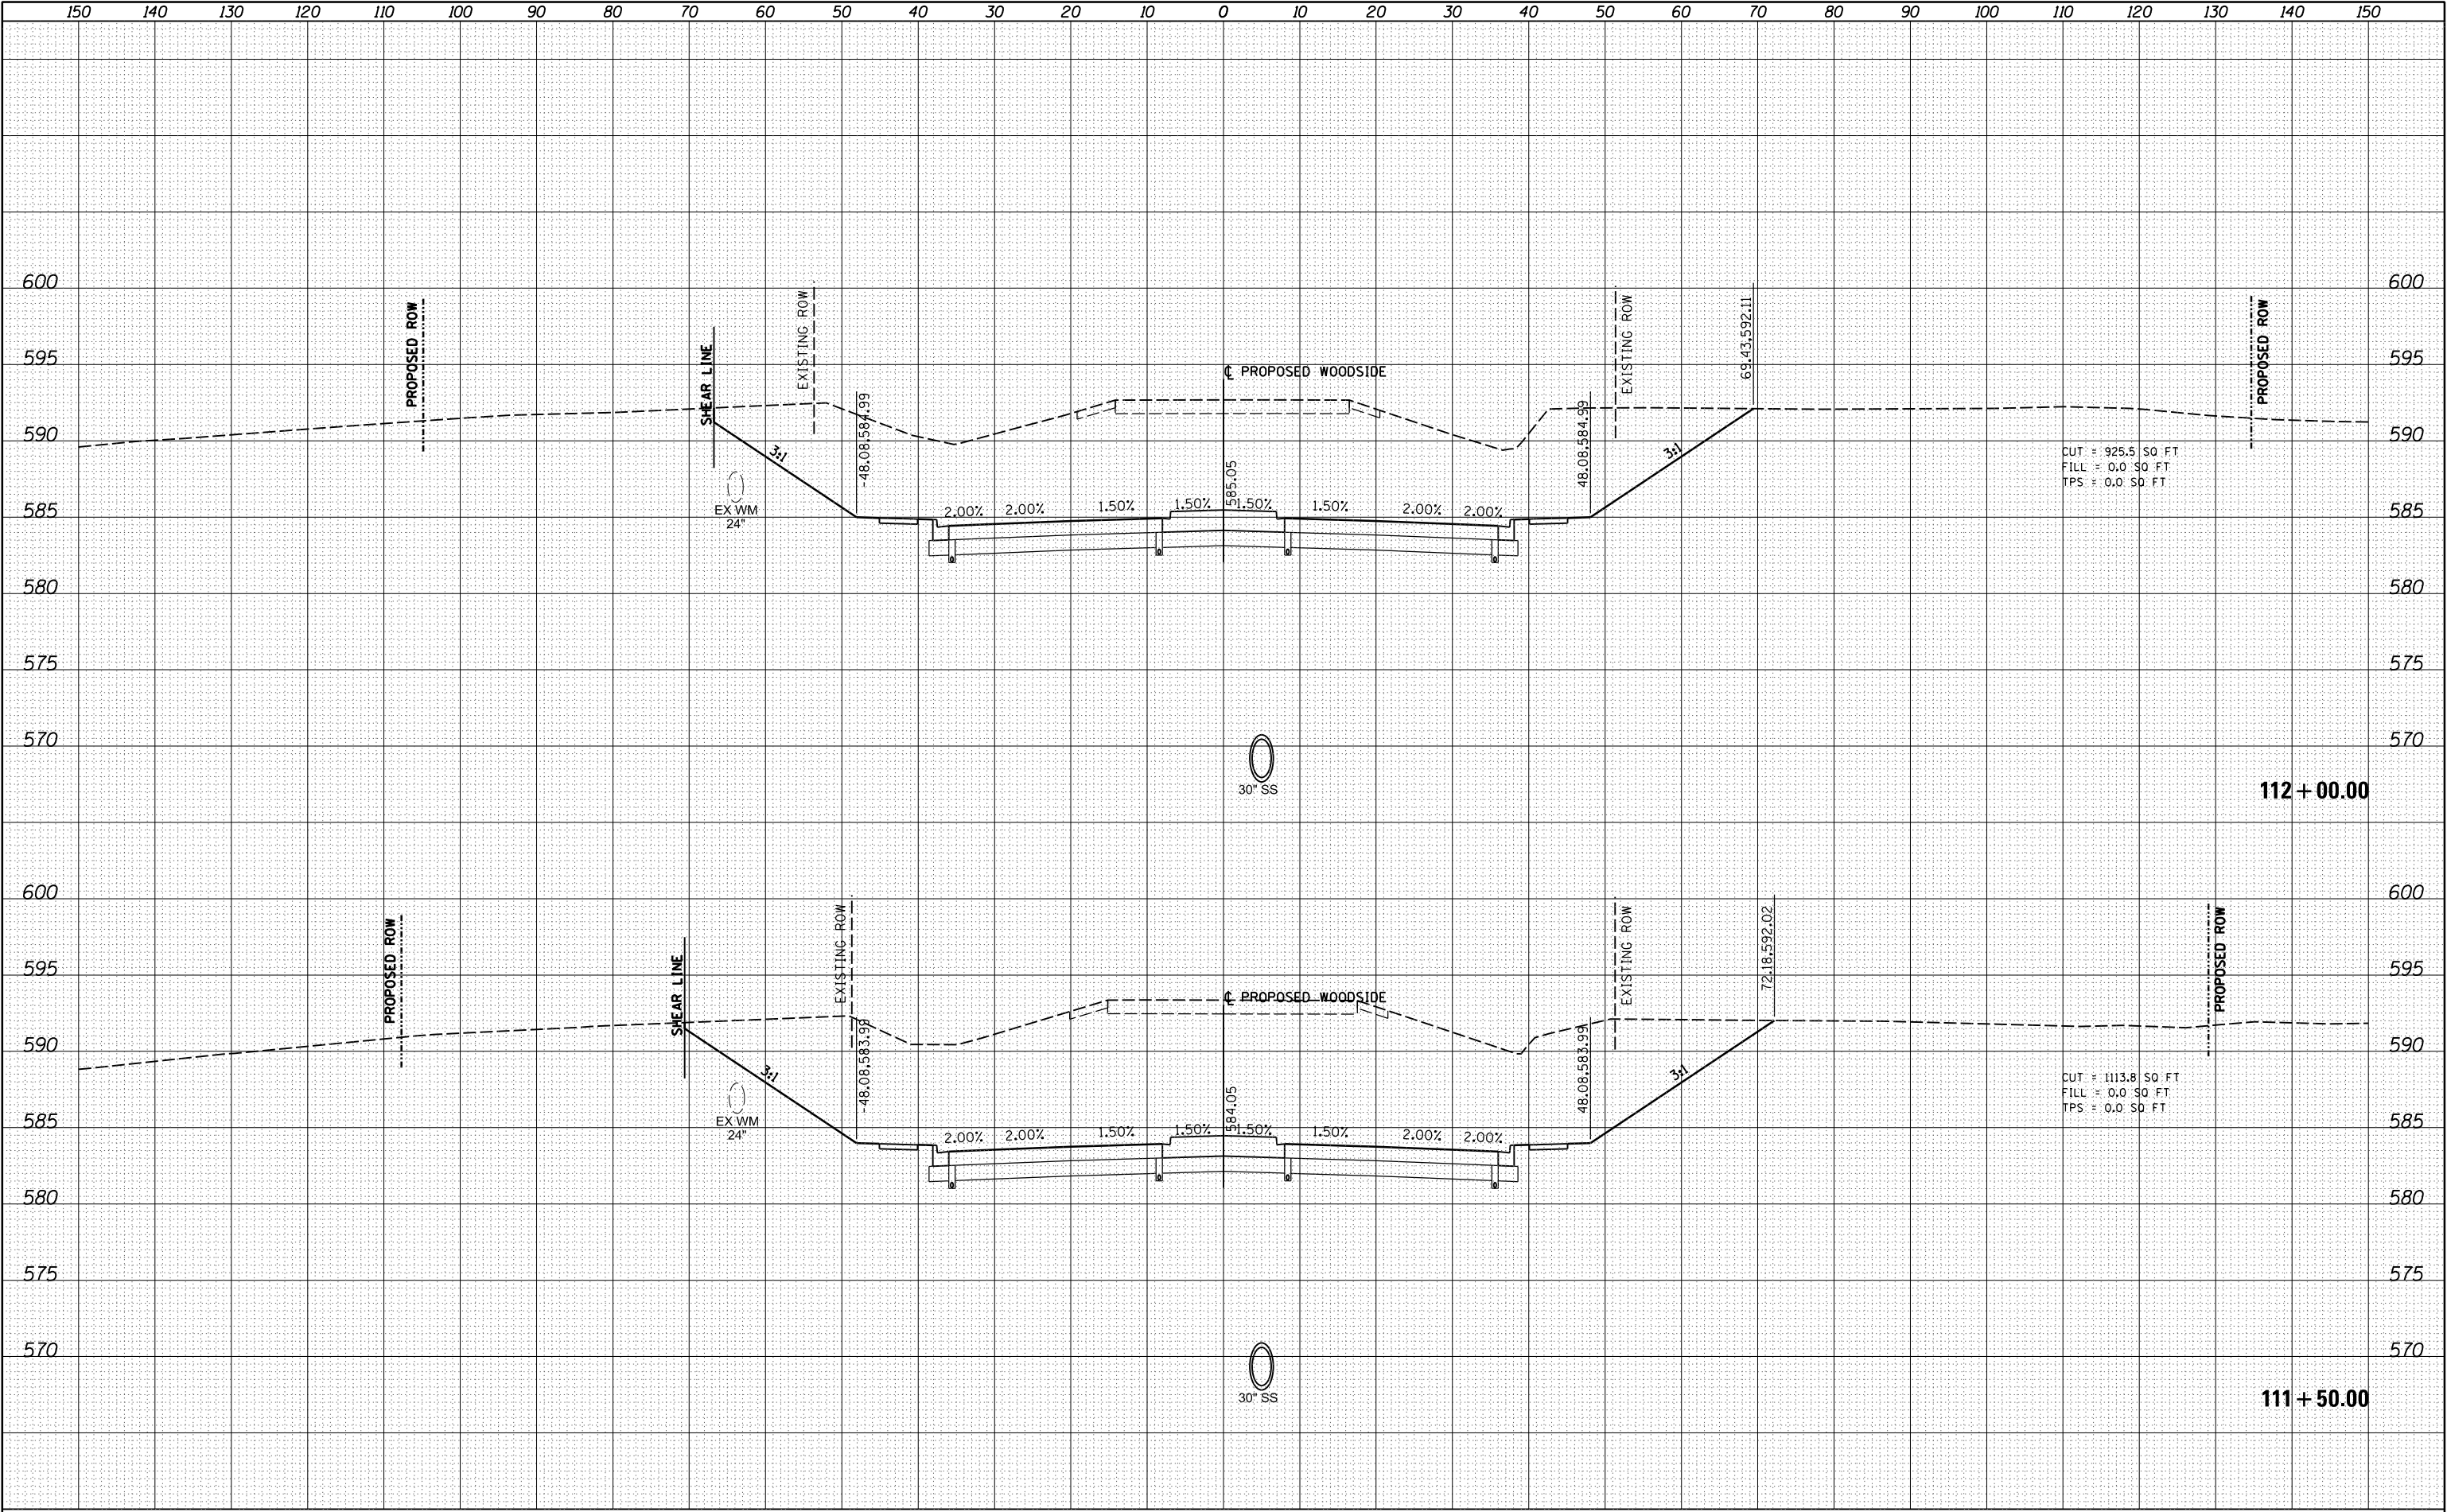

FILE NAME =	USER NAME = johns00944	DESIGNED -	REVISED -	STATE OF ILLINOIS DEPARTMENT OF TRANSPORTATION	WOODSIDE ROAD CROSS SECTIONS - PHASE 2				F.A. RTE.	SECTION	COUNTY	TOTAL SHEETS	SHEET NO.
I:\96\jobs\96S2002F\CADD\Road\Sheet\FC-3-Woods	dePH2.dgn	DRAWN -	REVISED -		SCALE:	SHEET 13 OF 44 SHEETS	STA. 111+50.00 TO STA. 112+00.00	96S2002F	CONTRACT NO. 93671	ILLINOIS	FED. AID PROJECT 6		
	PLOT SCALE = 20.0000 ' / in.	CHECKED -	REVISED -										
XS.SHEET_temporary_model_name.13	PLOT DATE = 7/29/2024	DATE - 10/26/2022	REVISED -										


FINAL SURVEY NOTE BOOK NO.	SURVEYED PLOTTED TEMPLATE AREAS CHECKED	BY	DATE

ORIGINAL SURVEY NOTE BOOK NO.	SURVEYED PLOTTED TEMPLATE AREAS CHECKED	BY	DATE

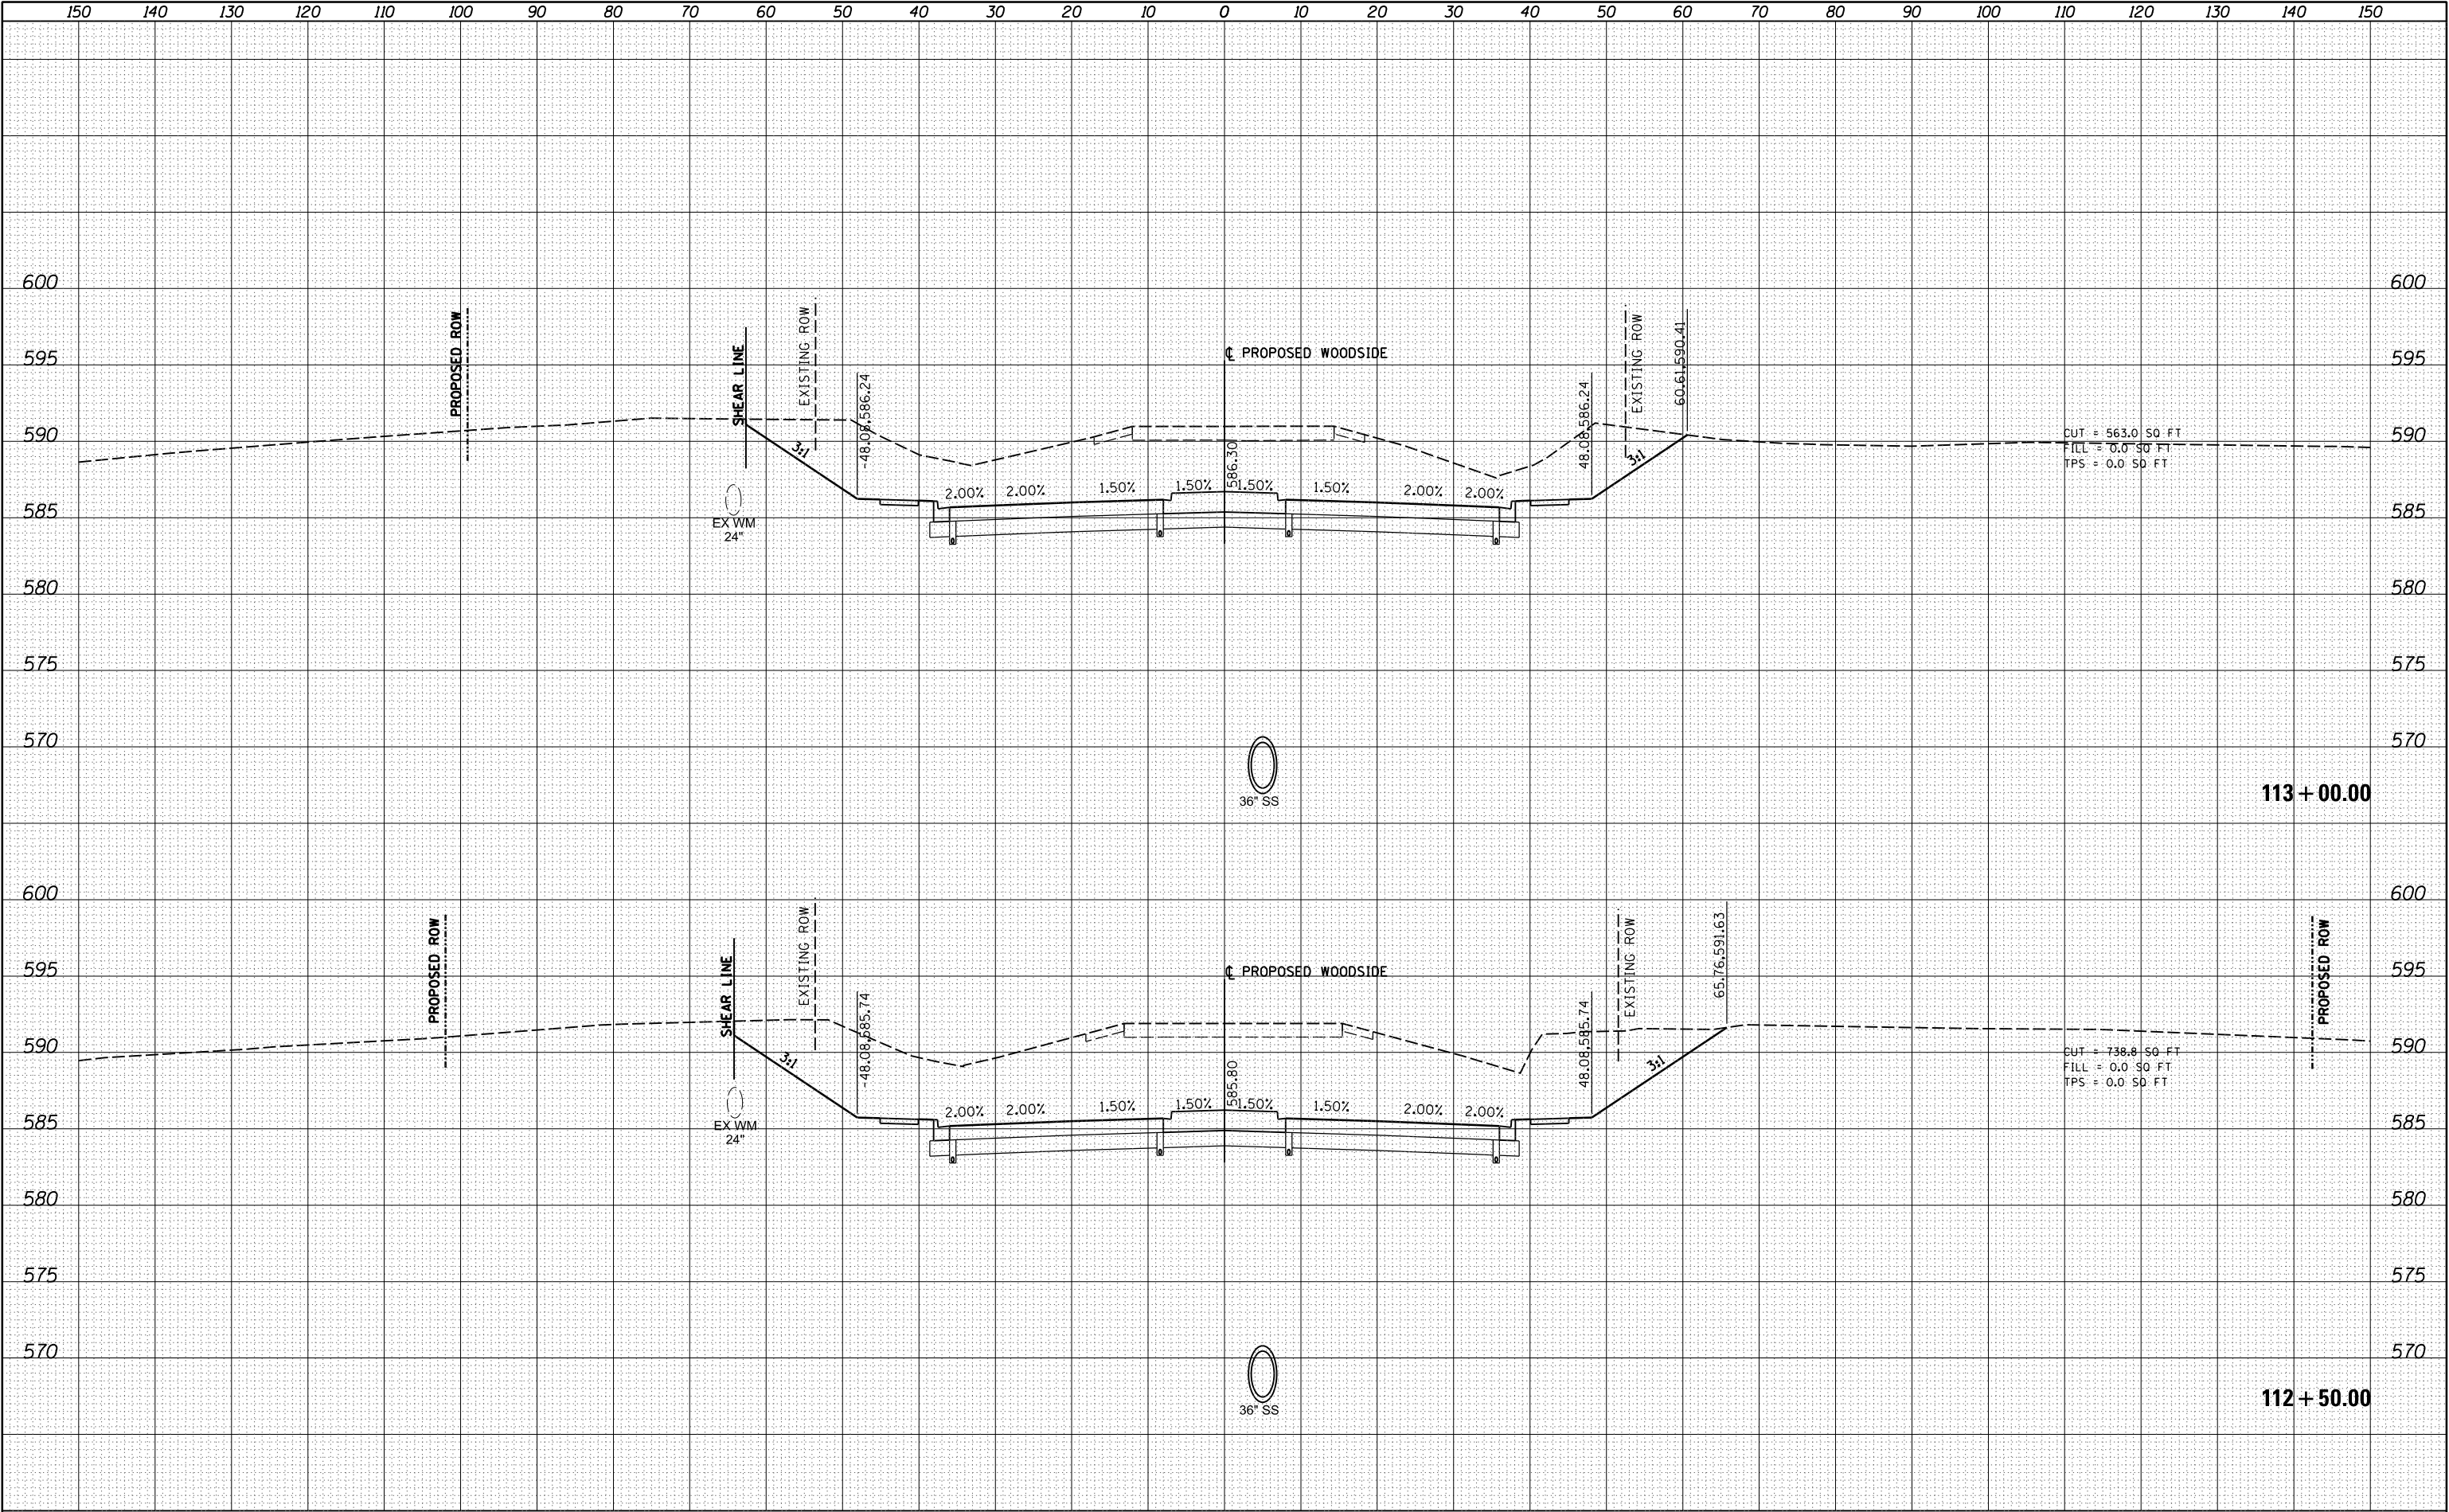


FILE NAME = I:\96\jobs\96S2002F\CADD\Road\Sheet\FC-3-Woods\dePH2.dgn				DESIGNED -				REVISED -				DRAWN -				REVISED -				CHECKED -				REVISED -				DATE - 10/26/2022				REVISED -			
PLOT SCALE = 20.0000' / in.				PLOT DATE = 7/29/2024				STATE OF ILLINOIS DEPARTMENT OF TRANSPORTATION				WOODSIDE ROAD CROSS SECTIONS - PHASE 2				SCALE:				SHEET 14 OF 44 SHEETS				STA. 112+50.00 TO STA. 113+00.00				ILLINOIS FED. AID PROJECT 6				CONTRACT NO. 93671			
X5.SHEET_temporary_model_name.14				USER NAME = johns00944				F.A. RTE.				SECTION				COUNTY				SANGAMON				TOTAL SHEETS				368				SHEET NO.			

ORIGINAL SURVEY	SURVEYED _____	BY _____	DATE _____
	PLOTTED _____ TEMPLATE _____ AREAS _____ AREAS CHECKED _____		
NOTE BOOK			
NO. _____			

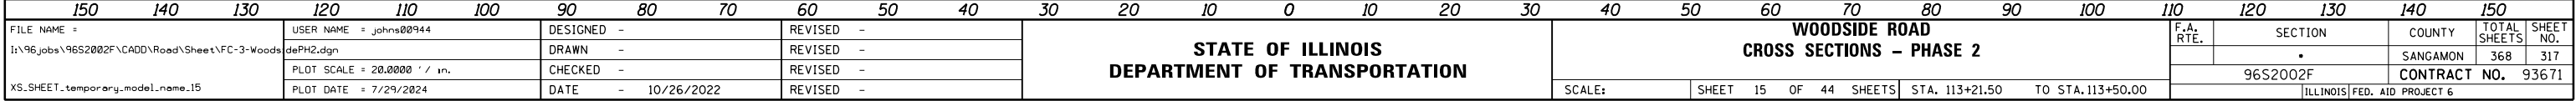


ORIGINAL SURVEY	SURVEYED _____	BY _____	DATE _____
	PLOTTED _____ TEMPLATE _____ AREAS _____ AREAS CHECKED _____		
NOTE BOOK			
NO. _____			

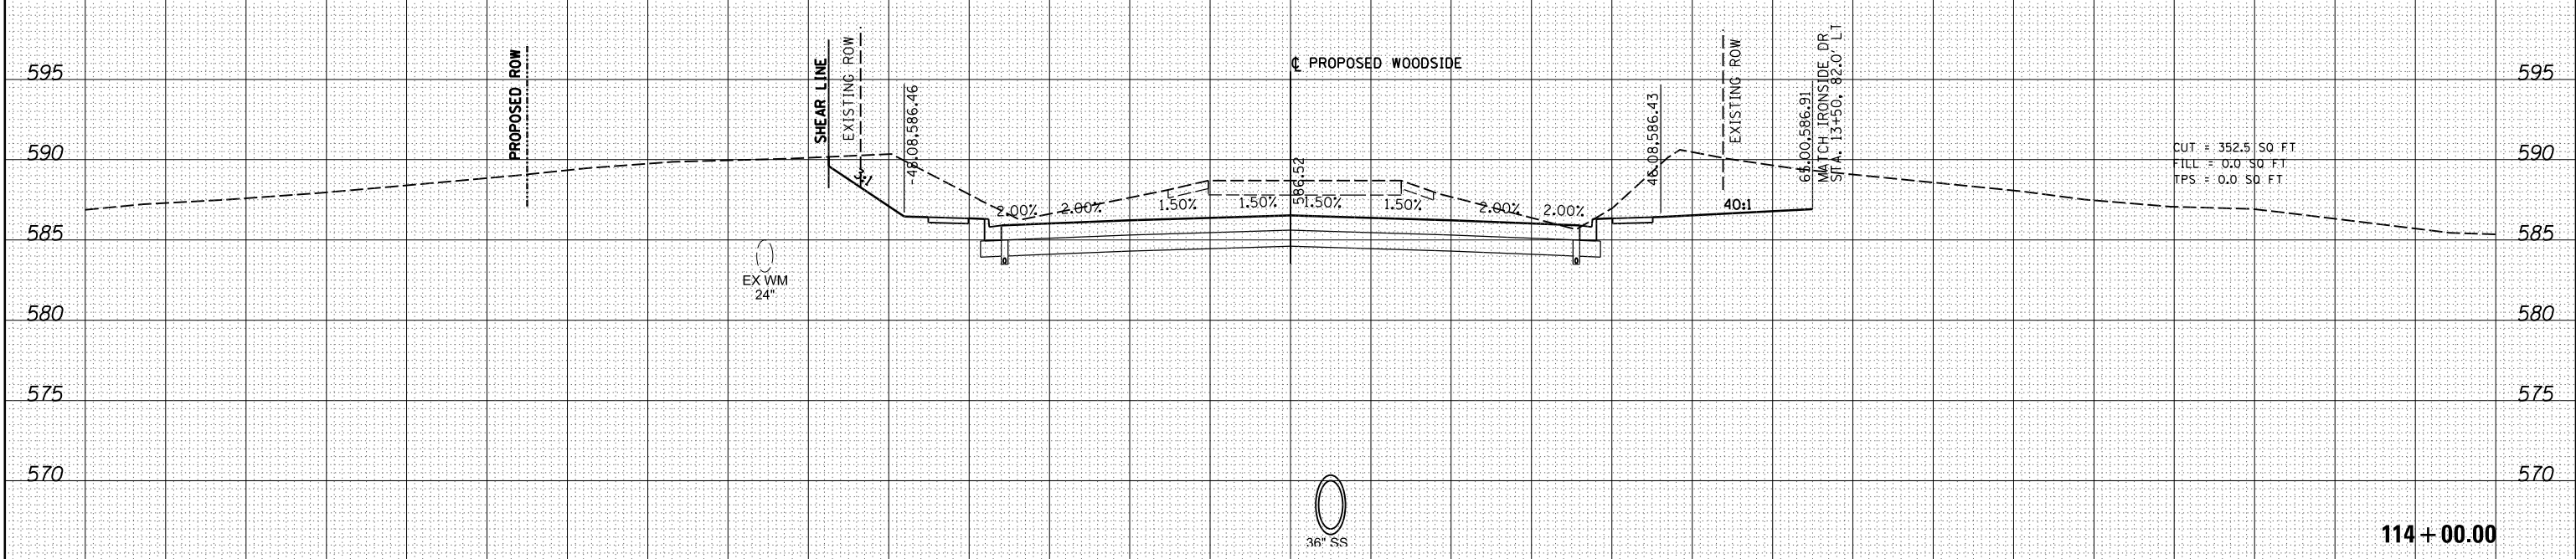

150	140	130	120	110	100	90	80	70	60	50	40	30	20	10	0	10	20	30	40	50	60	70	80	90	100	110	120	130	140	150										
FILE NAME =			USER NAME = johns00944			DESIGNED -			REVISED -			STATE OF ILLINOIS DEPARTMENT OF TRANSPORTATION										WOODSIDE ROAD CROSS SECTIONS - PHASE 2										F.A. RTE.	SECTION			COUNTY		TOTAL SHEETS		SHEET NO.
I:\96jobs\96S2002F\CADD\Road\Sheet\FC-3-Woods			dePH2.dgn			DRAWN -			REVISED -																								SANGAMON			368		318		
			PLOT SCALE = 20.0000' / in.			CHECKED -			REVISED -																							96S2002F			CONTRACT NO.		93671			
XS_SHEET_temporary_model_name.16			PLOT DATE = 7/29/2024			DATE = 10/26/2022			REVISED -																							SCALE:		SHEET 16 OF 44 SHEETS		STA. 114+00.00 TO STA. 114+20.00		ILLINOIS FED. AID PROJECT 6		

FINAL	SURVEYED	BY	DATE
SURVEY	PLOTTED		
NOTE BOOK	TEMPLATE		
NO.	AREAS CHECKED		


ORIGINAL	SURVEYED	BY	DATE
SURVEY	PLOTTED		
NOTE BOOK	TEMPLATE		
NO.	AREAS CHECKED		

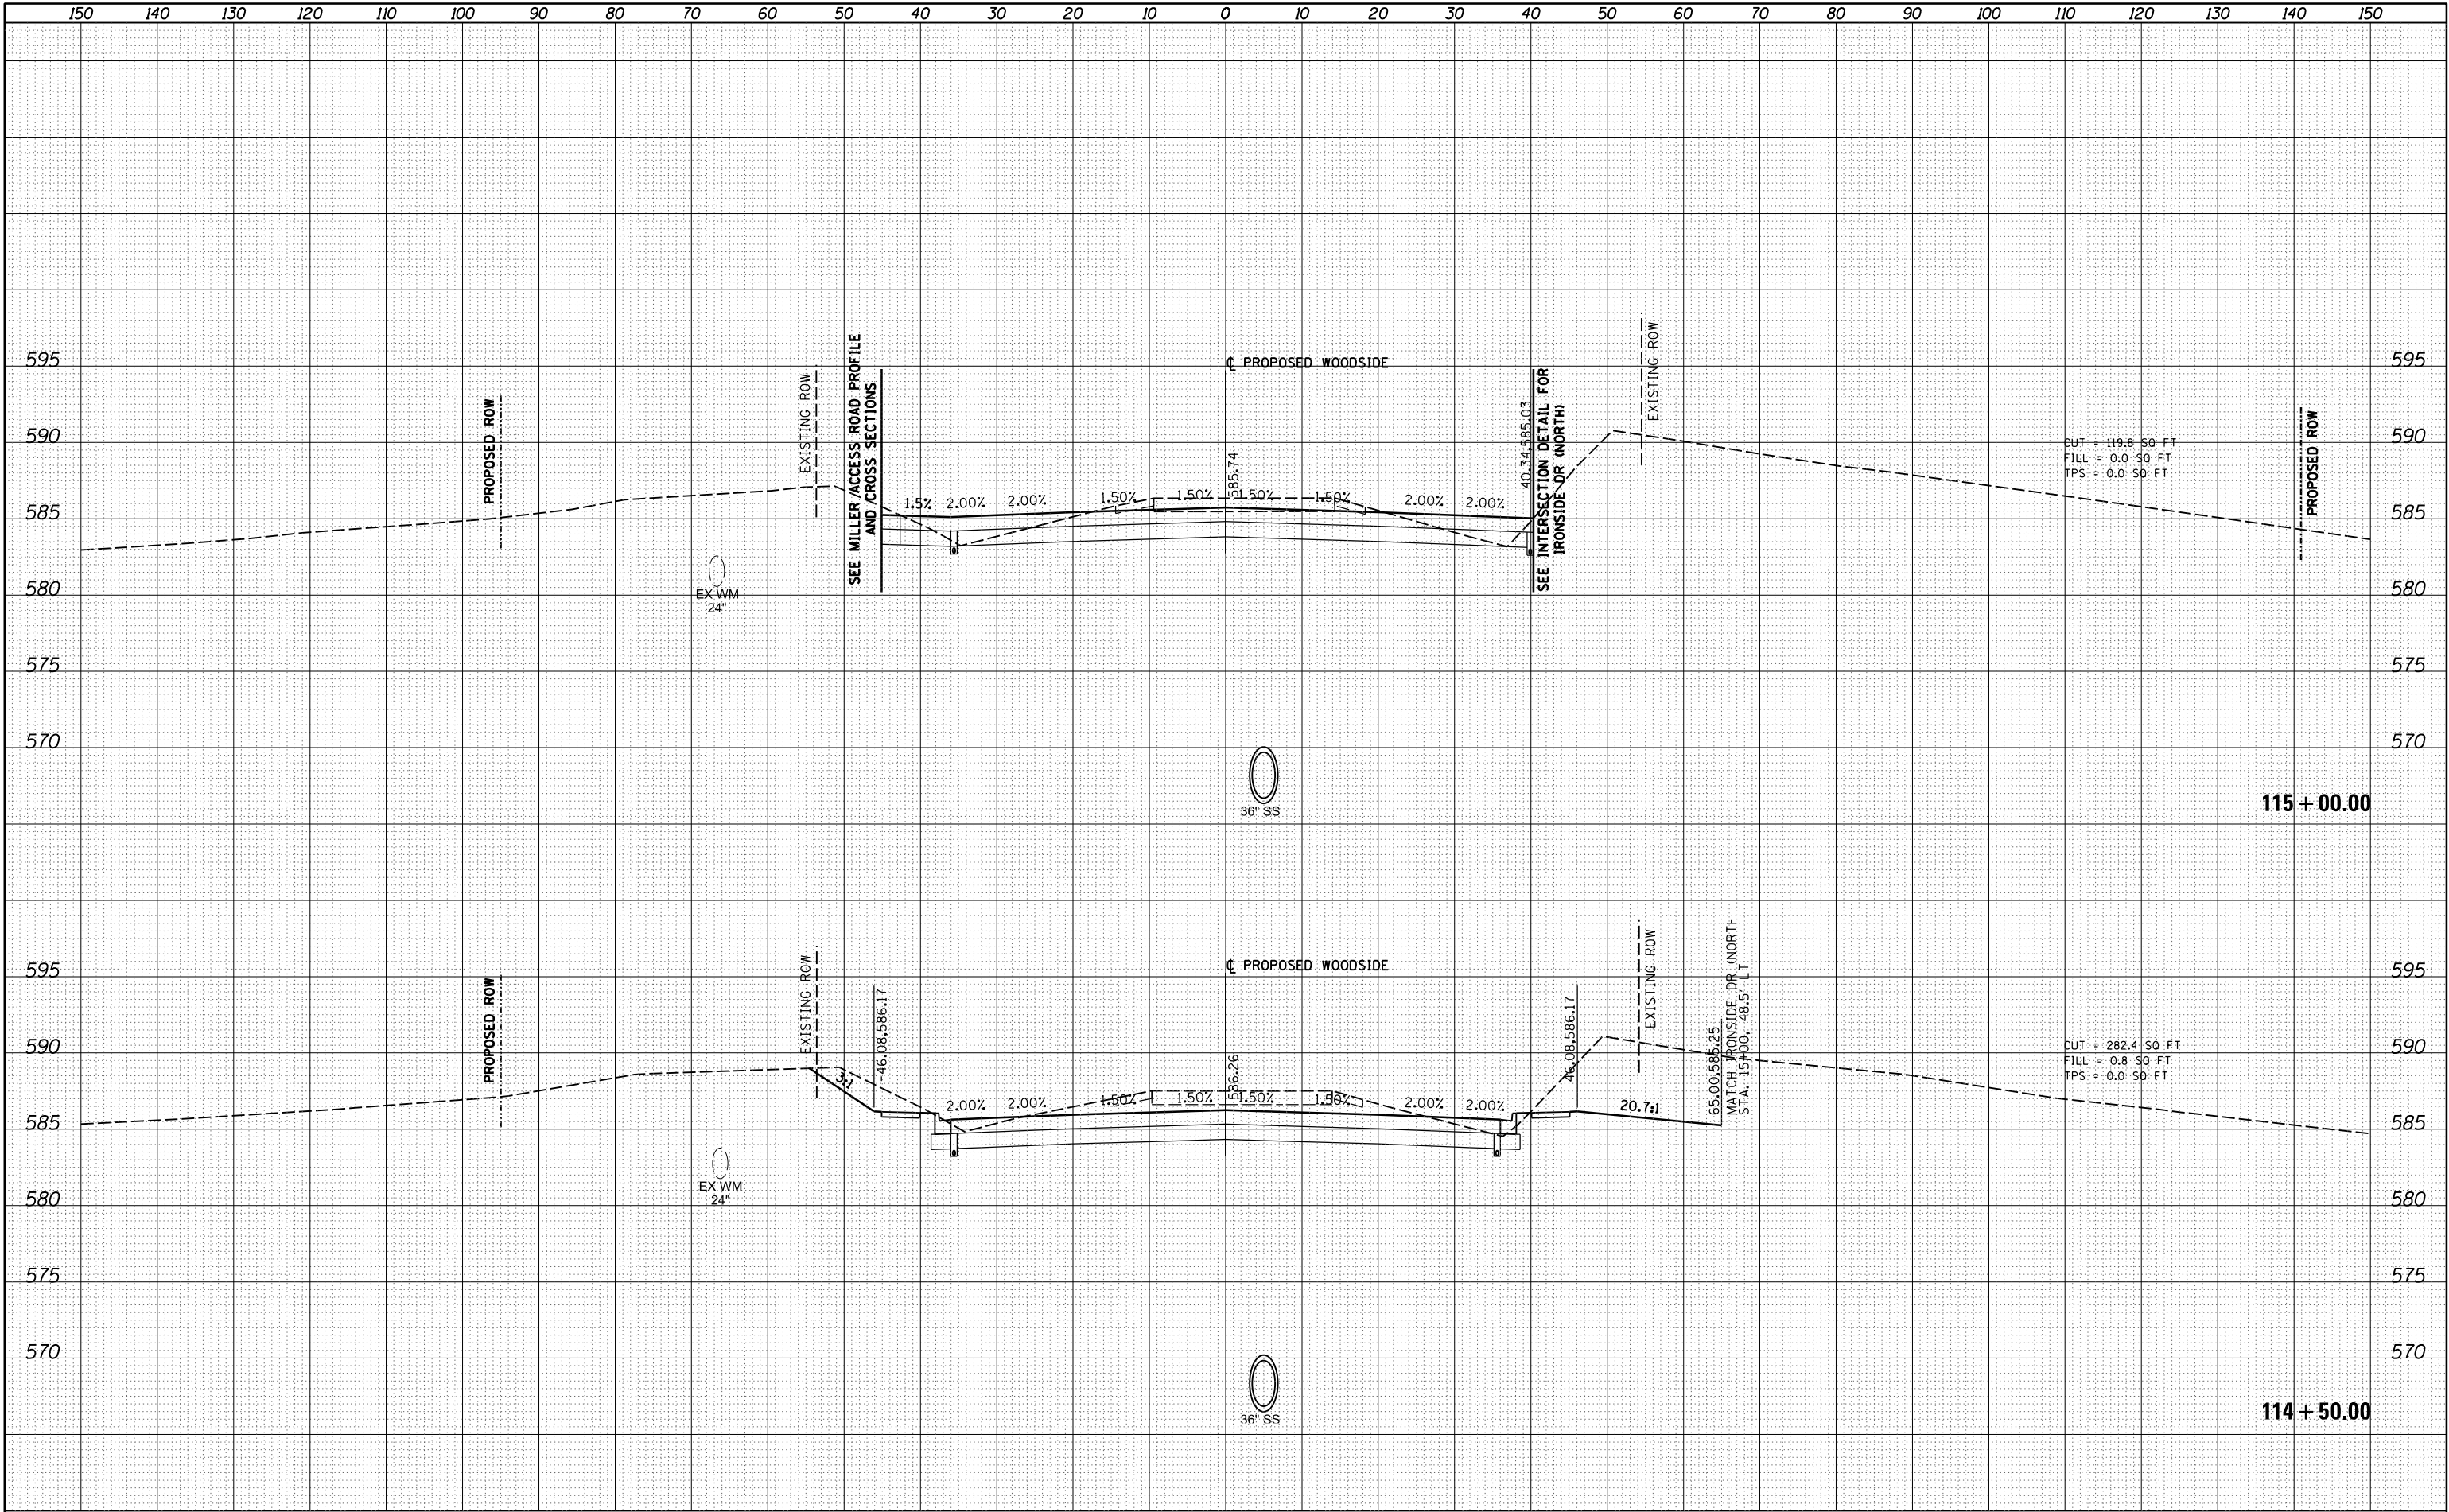

FILE NAME =	USER NAME = johns00944	DESIGNED -	REVISED -	STATE OF ILLINOIS DEPARTMENT OF TRANSPORTATION				WOODSIDE ROAD CROSS SECTIONS - PHASE 2				F.A. RTE.	SECTION	COUNTY	TOTAL SHEETS	SHEET NO.
I:\96jobs\96S2002F\CADD\Road\Sheet\FC-3-Woods	dePH2.dgn	DRAWN -	REVISED -											SANGAMON	368	319
XS.SHEET_temporary_model_name.17	PLOT SCALE = 20.0000' / in.	CHECKED -	REVISED -										96S2002F	CONTRACT NO.	93671	
	PLOT DATE = 7/29/2024	DATE - 10/26/2022	REVISED -									SCALE:	SHEET 17 OF 44 SHEETS	STA. 114+50.00 TO STA. 115+00.00	ILLINOIS FED. AID PROJECT 6	


• 07-00164-04-FP, 07-00090-08-FP

ORIGINAL SURVEY	SURVEYED _____	BY _____	DATE _____
	PLOTTED _____ TEMPLATE _____ AREAS _____ AREAS CHECKED _____		
NOTE BOOK			
NO. _____			

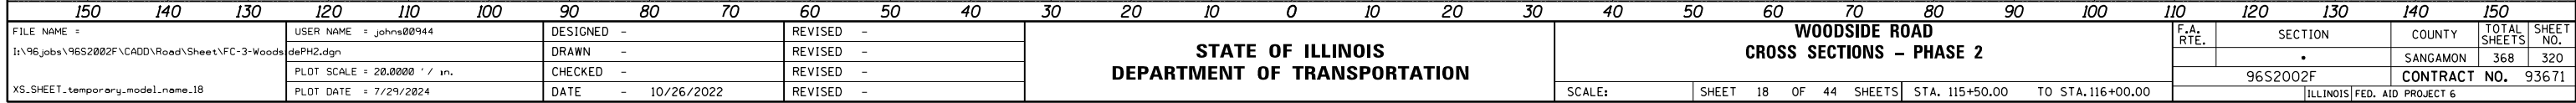


FINAL	SURVEYED	BY	DATE
SURVEY	PLOTTED		
NOTE BOOK	TEMPLATE		
NO.	AREAS CHECKED		

ORIGINAL	SURVEYED	BY	DATE
SURVEY	PLOTTED		
NOTE BOOK	TEMPLATE		
NO.	AREAS CHECKED		

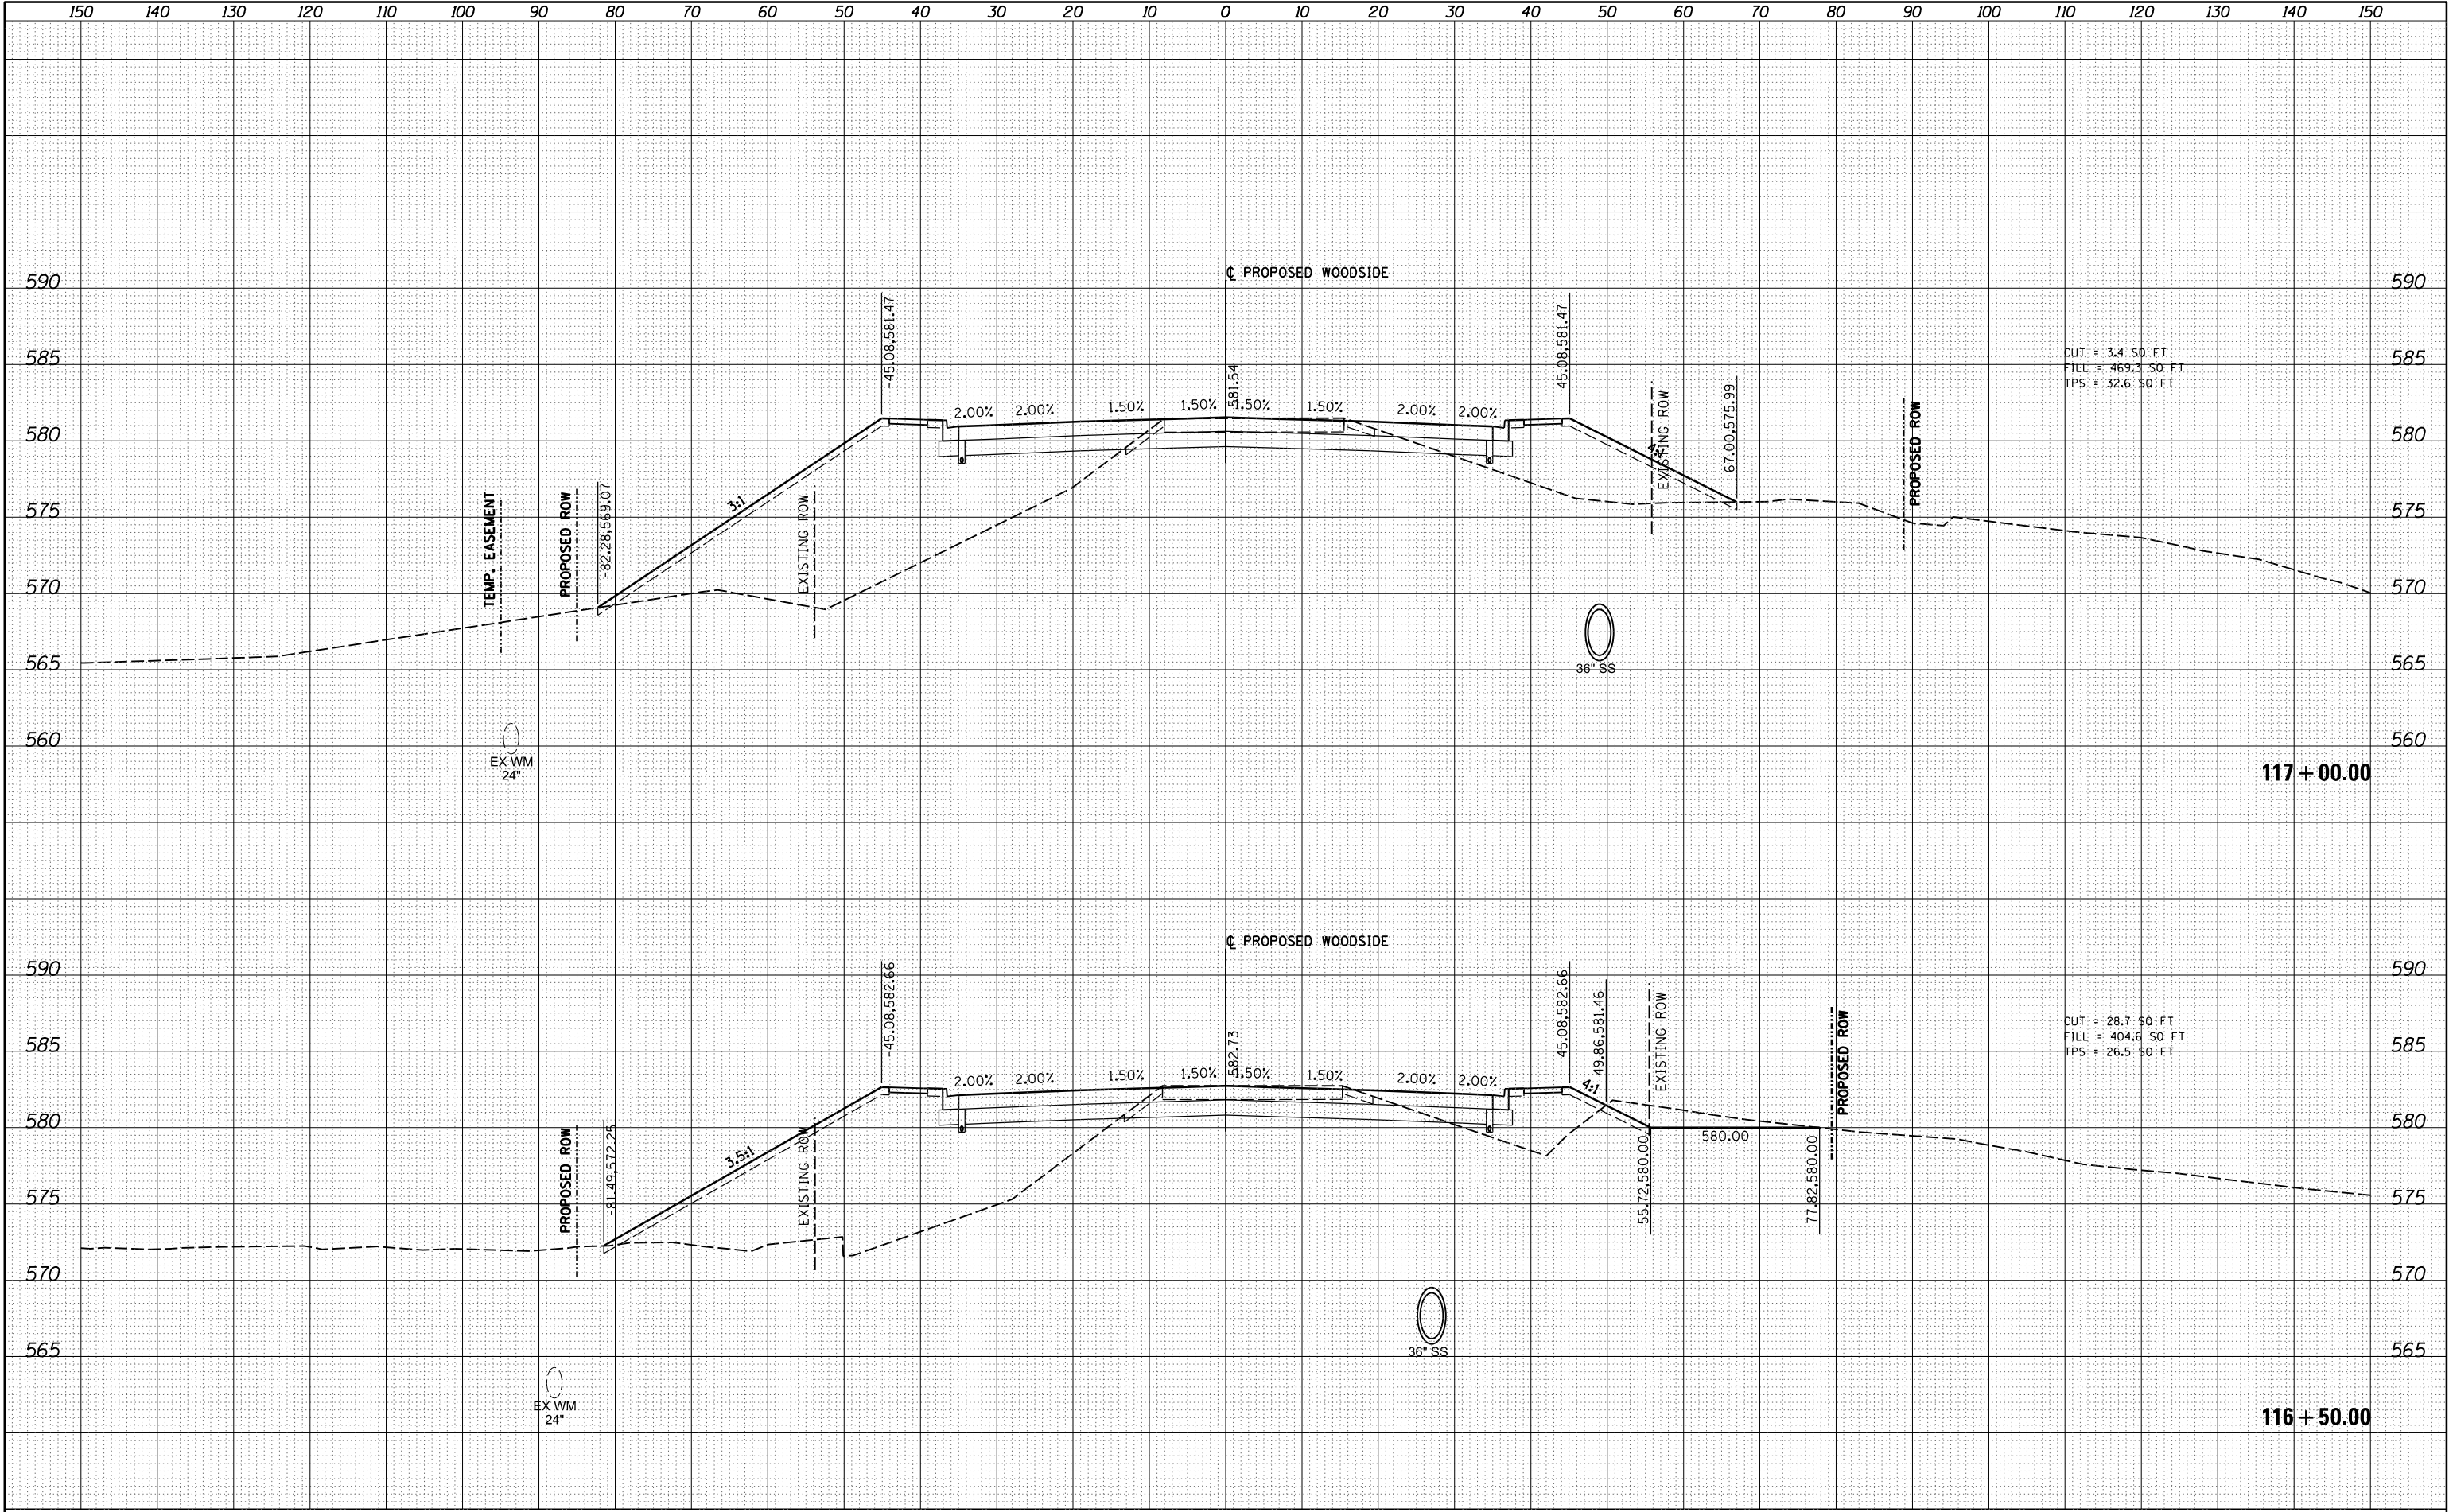


FILE NAME =	USER NAME = johns00944	DESIGNED -	REVISED -	STATE OF ILLINOIS DEPARTMENT OF TRANSPORTATION				WOODSIDE ROAD CROSS SECTIONS - PHASE 2				F.A. RTE.	SECTION	COUNTY	TOTAL SHEETS	SHEET NO.
I:\96\jobs\96S2002F\CADD\Road\Sheet\FC-3-Woods	dePH2.dgn	DRAWN -	REVISED -											SANGAMON	368	321
	PLOT SCALE = 20.0000' / in.	CHECKED -	REVISED -										96S2002F	CONTRACT NO.	93671	
XS.SHEET_temporary_model_name.19	PLOT DATE = 7/29/2024	DATE - 10/26/2022	REVISED -									SCALE:	SHEET 19 OF 44 SHEETS	STA. 116+50.00 TO STA. 117+00.00	ILLINOIS FED. AID PROJECT 6	

ORIGINAL SURVEY	SURVEYED _____	BY _____	DATE _____
	PLOTTED _____		
	TEMPLATE _____		
	AREAS _____		
	AREAS CHECKED _____		
NO. _____			

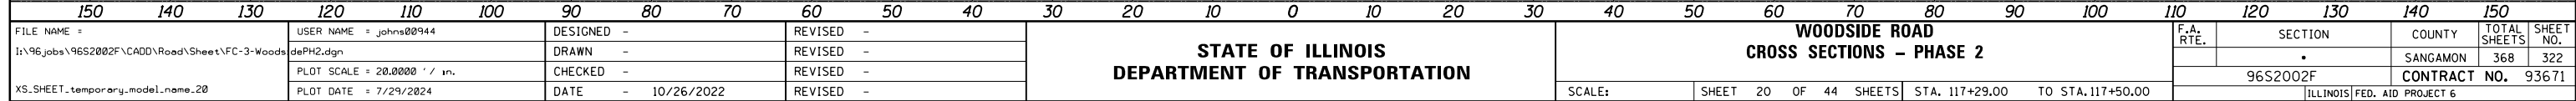

FINAL SURVEY NOTE BOOK NO.	SURVEYED PLOTTED TEMPLATE AREAS CHECKED	BY	DATE

ORIGINAL SURVEY NOTE BOOK NO.	SURVEYED PLOTTED TEMPLATE AREAS CHECKED	BY	DATE

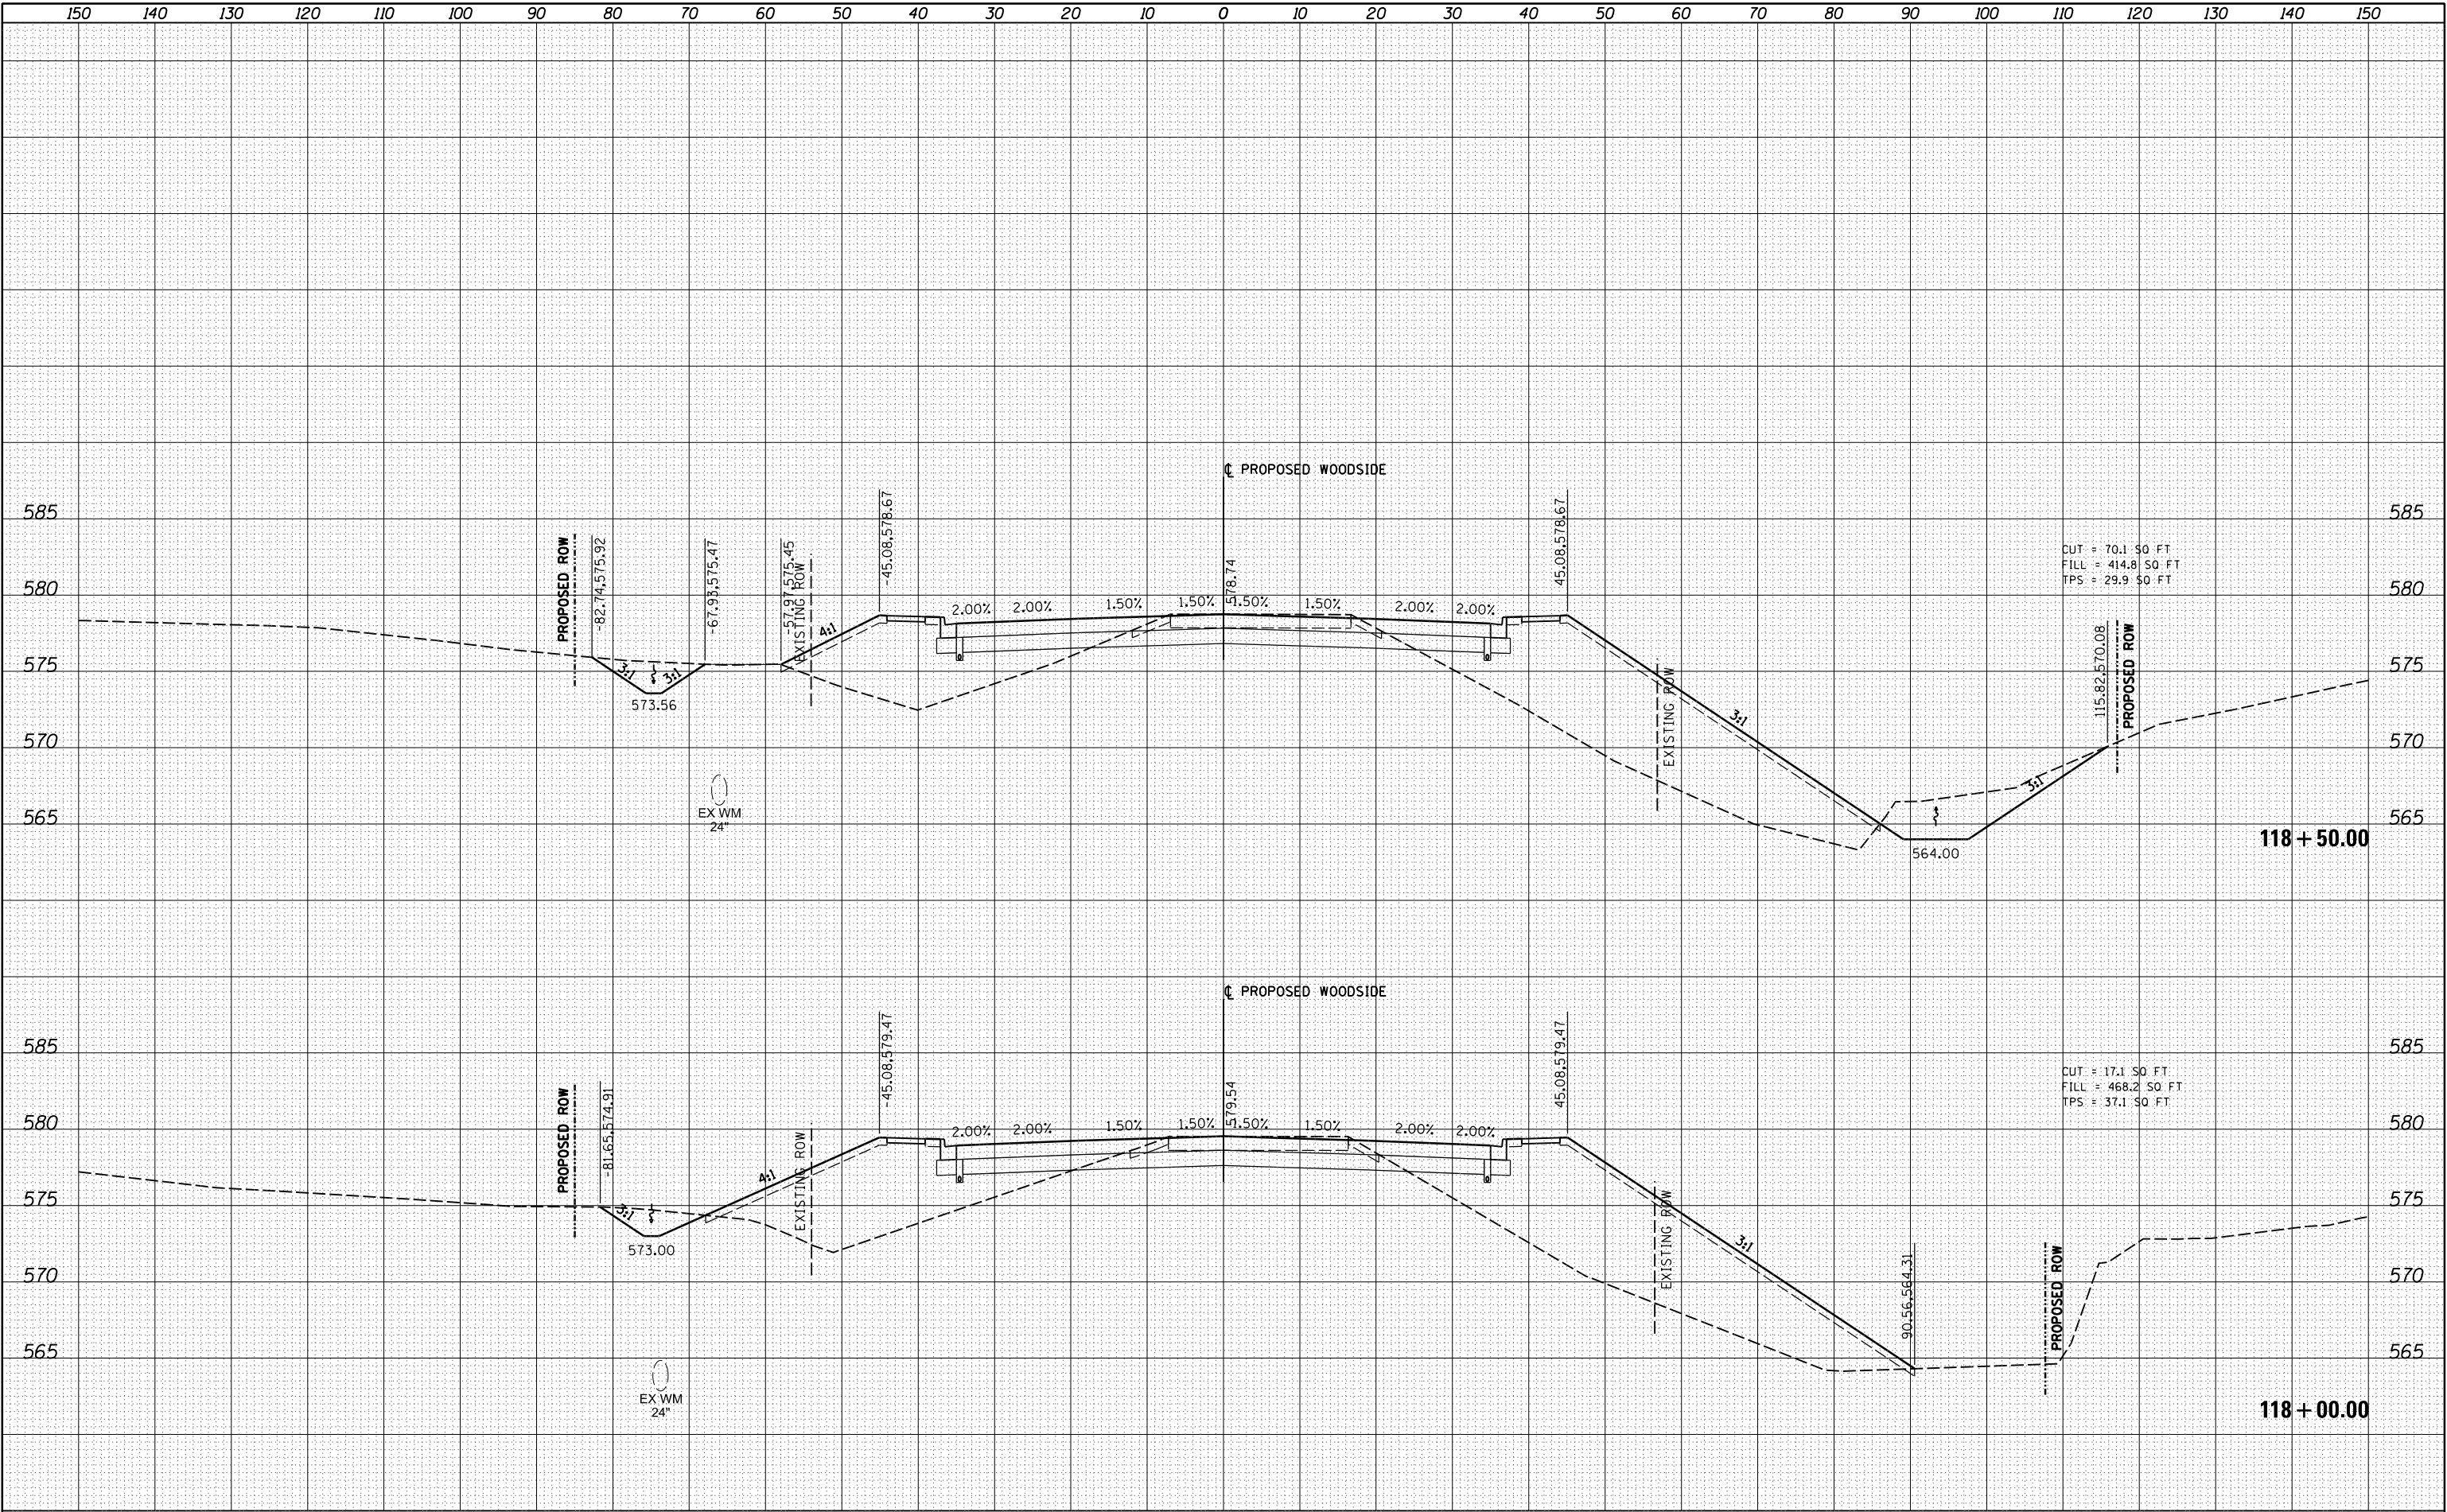


FILE NAME = I:\96\jobs\96S2002F\CADD\Road\Sheet\FC-3-Woods\dePH2.dgn				DESIGNED -				REVISED -			
PLOT SCALE = 20.0000' / in.				DRAWN -				REVISED -			
PLOT DATE = 7/29/2024				CHECKED -				REVISED -			
DATE = 10/26/2022				DATE -				REVISED -			

STATE OF ILLINOIS DEPARTMENT OF TRANSPORTATION				WOODSIDE ROAD CROSS SECTIONS - PHASE 2			
SCALE:				SHEET 21 OF 44 SHEETS			
STA. 118+00.00 TO STA. 118+50.00				ILLINOIS FED. AID PROJECT 6			
				• 07-00164-04-FP, 07-00090-08-FP			

F.A. RTE.	SECTION	COUNTY	TOTAL SHEETS	SHEET NO.
	•	SANGAMON	368	323
96S2002F		CONTRACT NO. 93671		


FINAL	SURVEYED	BY	DATE
SURVEY	PLOTTED		
NOTE BOOK	TEMPLATE		
NO.	AREAS CHECKED		

ORIGINAL	SURVEYED	BY	DATE
SURVEY	PLOTTED		
NOTE BOOK	TEMPLATE		
NO.	AREAS CHECKED		

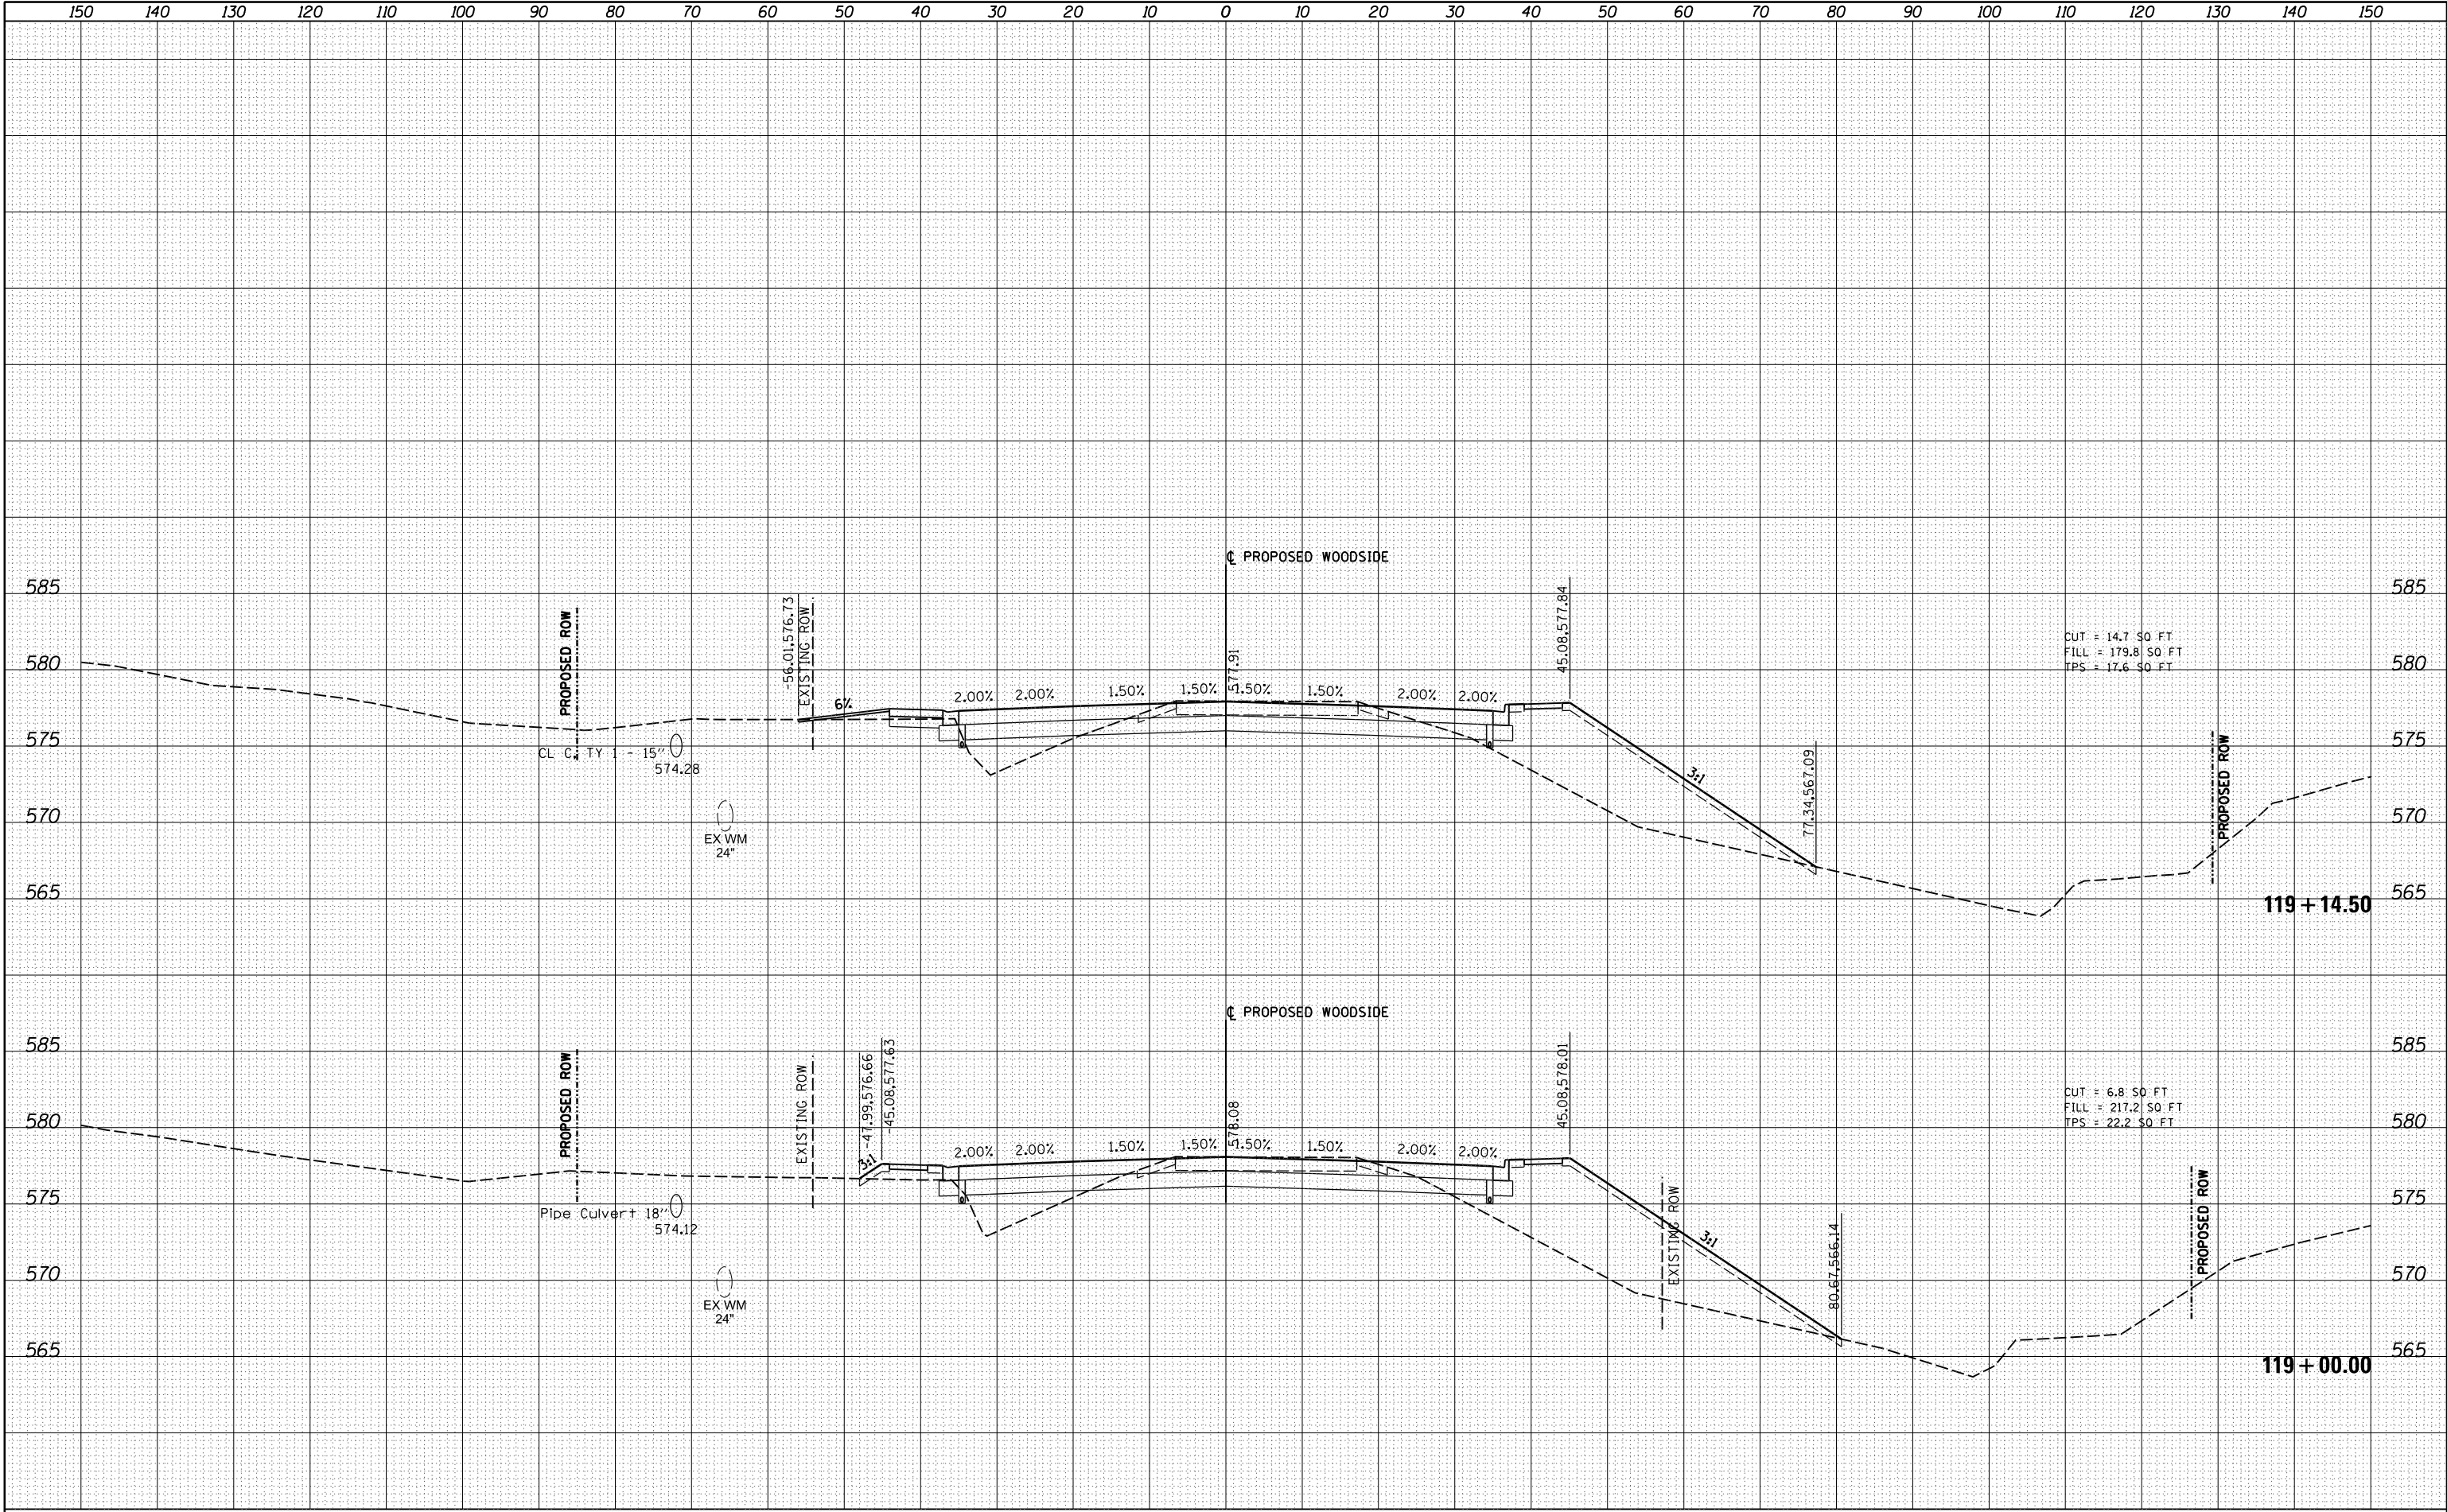


FILE NAME =	USER NAME = johns00944	DESIGNED -	REVISED -	STATE OF ILLINOIS DEPARTMENT OF TRANSPORTATION				WOODSIDE ROAD CROSS SECTIONS - PHASE 2				F.A. RTE.	SECTION	COUNTY	TOTAL SHEETS	SHEET NO.
I:\96jobs\96S2002F\CADD\Road\Sheet\FC-3-Woods	dePH2.dgn	DRAWN -	REVISED -											SANGAMON	368	324
	PLOT SCALE = 20.0000' / in.	CHECKED -	REVISED -										96S2002F		CONTRACT NO.	93671
XS.SHEET_temporary_model_name.22	PLOT DATE = 7/29/2024	DATE = 10/26/2022	REVISED -									SCALE:	SHEET 22 OF 44 SHEETS	STA. 119+00.00 TO STA. 119+14.50	ILLINOIS FED. AID PROJECT 6 • 07-00164-04-FP, 07-00090-08-FP	

ORIGINAL SURVEY	SURVEYED _____	BY _____	DATE _____
	PLOTTED _____		
	TEMPLATE _____		
	AREAS _____		
	AREAS CHECKED _____		
NO. _____			

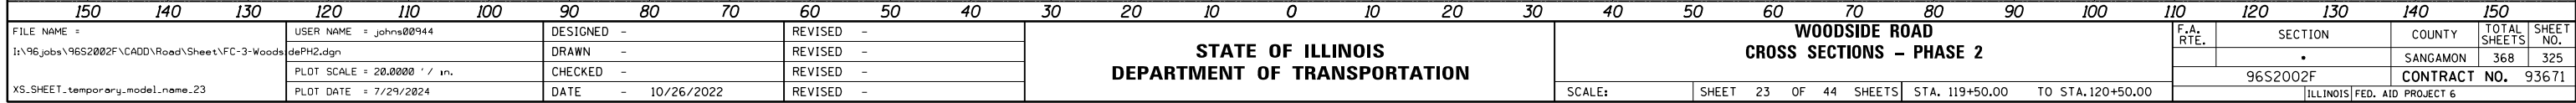

FINAL	SURVEYED	BY	DATE
SURVEY	PLOTTED		
NOTE BOOK	TEMPLATE		
NO.	AREAS CHECKED		


ORIGINAL	SURVEYED	BY	DATE
SURVEY	PLOTTED		
NOTE BOOK	TEMPLATE		
NO.	AREAS CHECKED		

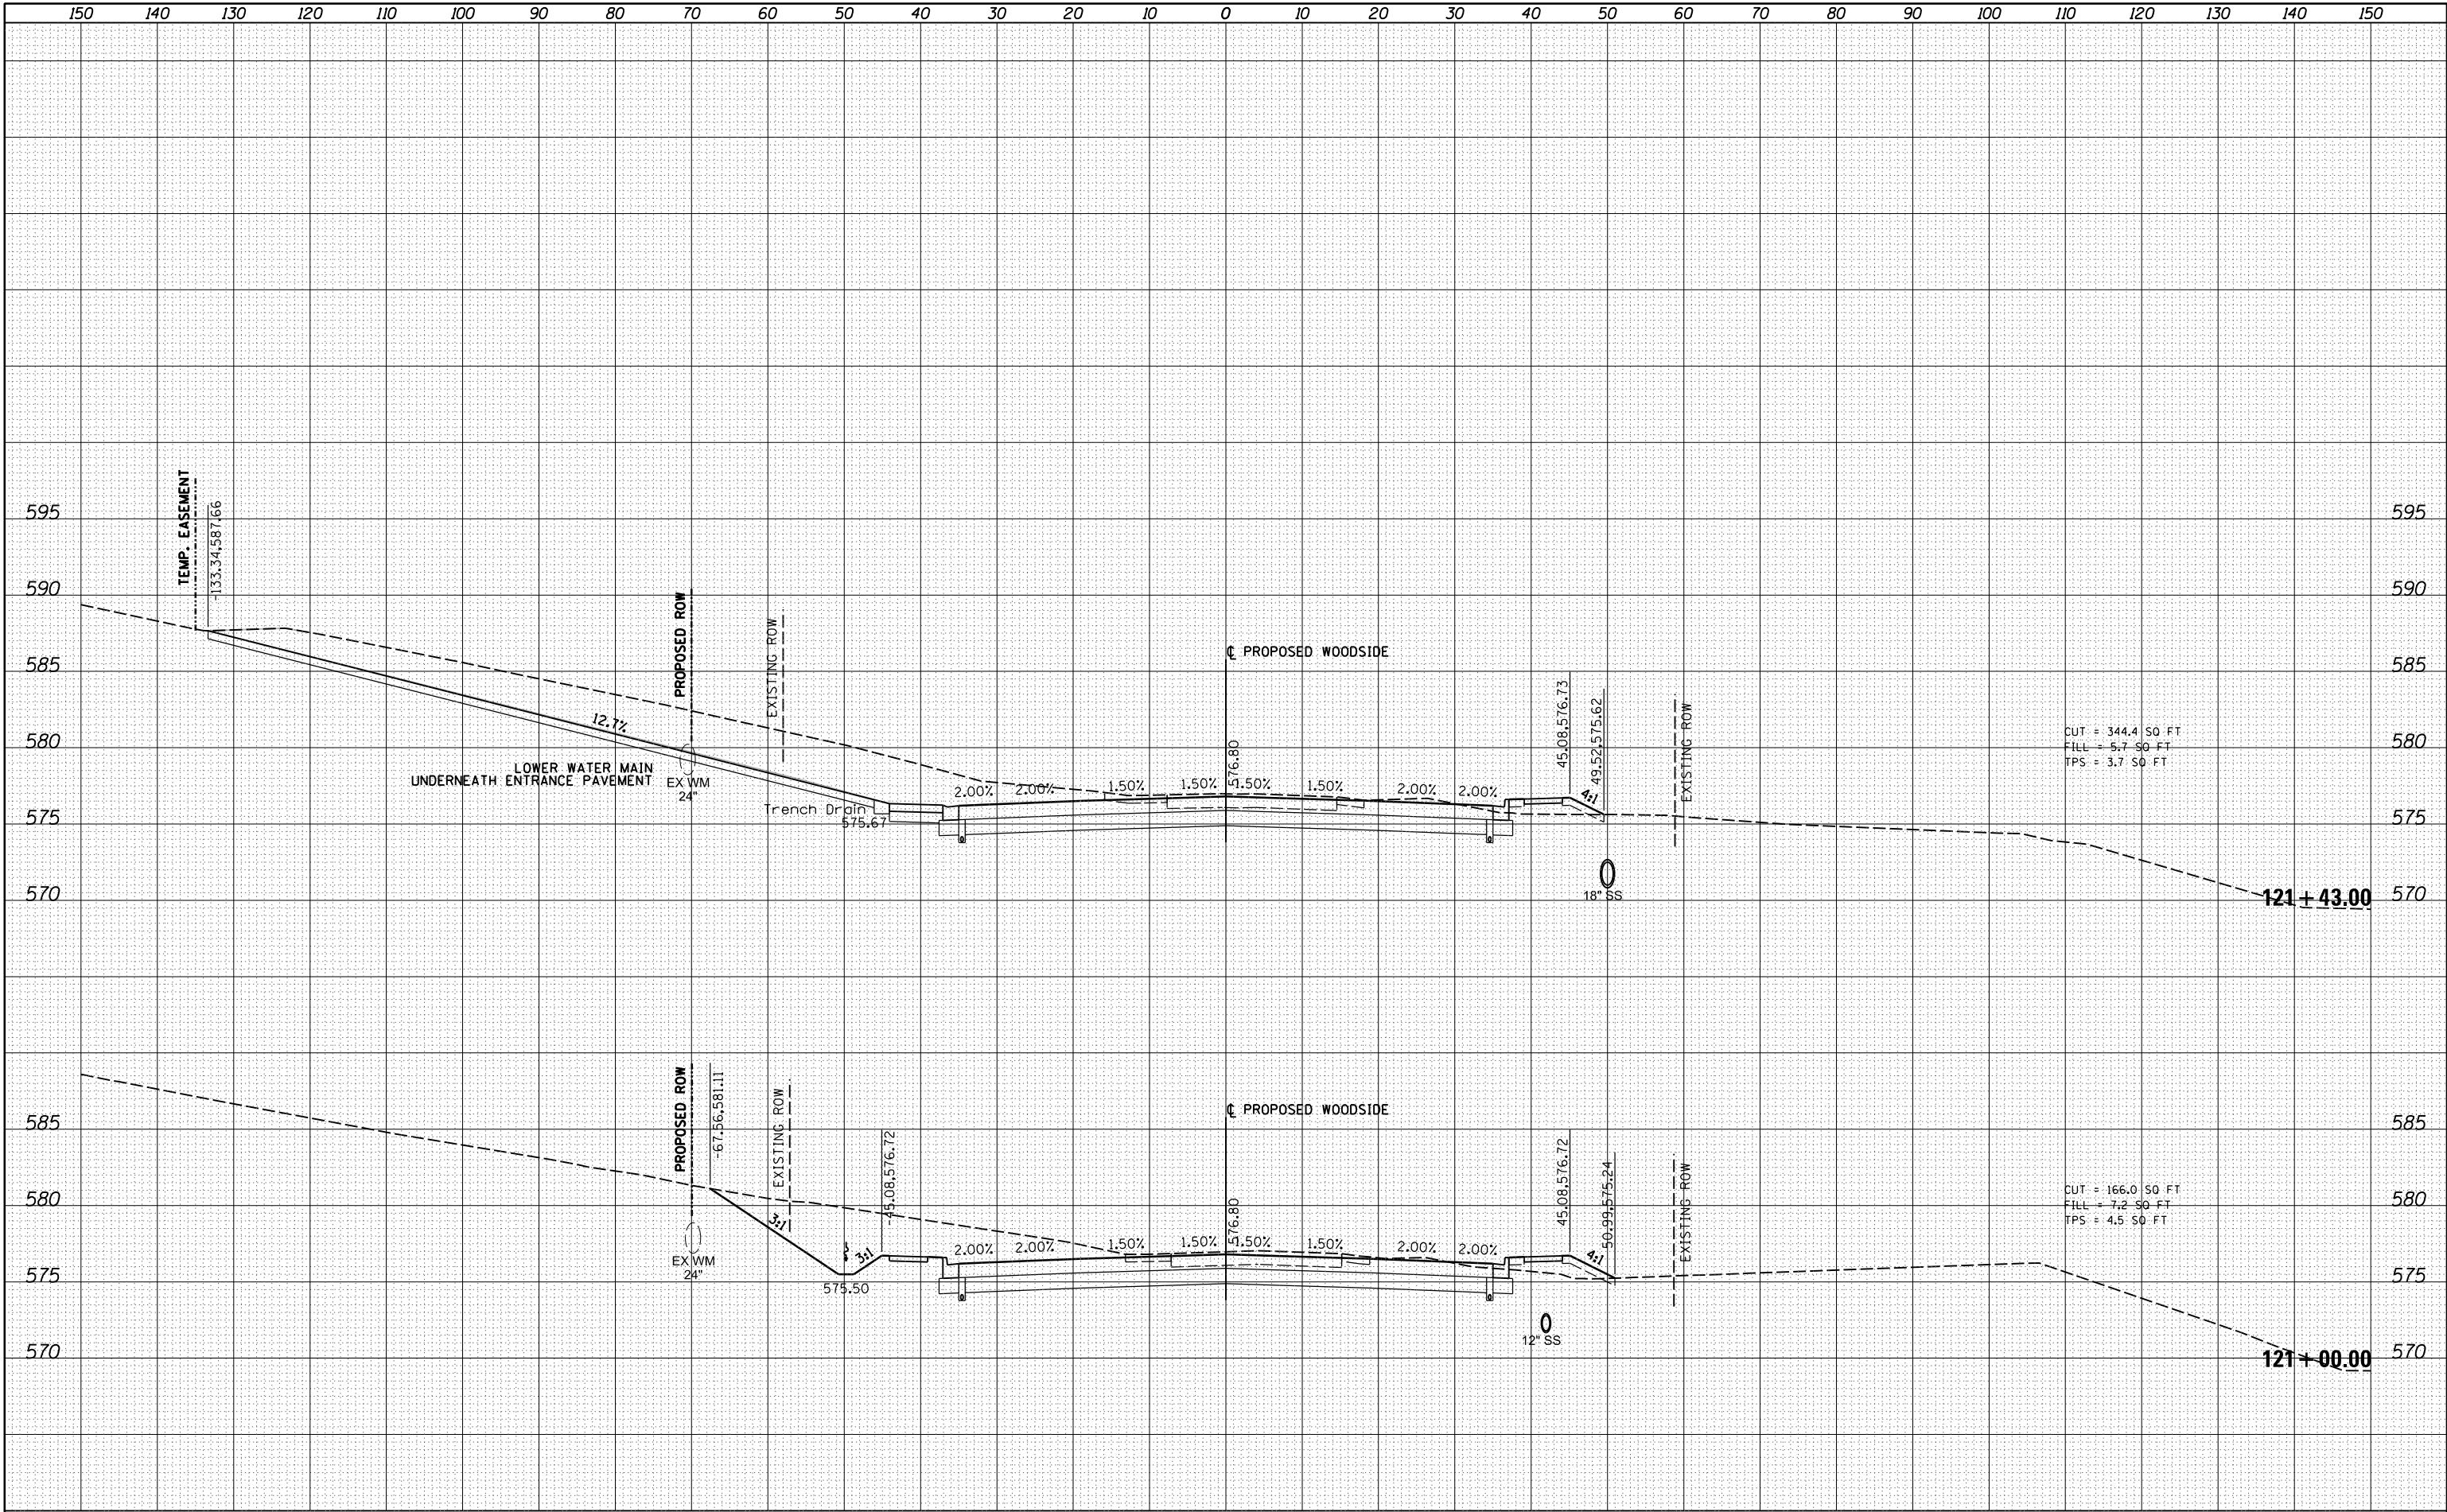

FILE NAME =	USER NAME = johns00944	DESIGNED -	REVISED -	STATE OF ILLINOIS DEPARTMENT OF TRANSPORTATION	WOODSIDE ROAD CROSS SECTIONS - PHASE 2				F.A. RTE.	SECTION	COUNTY	TOTAL SHEETS	SHEET NO.		
I:\96jobs\96S2002F\CADD\Road\Sheet\FC-3-WoodsidePH2.dgn		DRAWN -	REVISED -				SANGAMON	368	326						
	PLOT SCALE = 20.0000' / in.	CHECKED -	REVISED -												
X5.SHEET_temporary_model_name_24	PLOT DATE = 7/29/2024	DATE - 10/26/2022	REVISED -		SCALE:	SHEET 24 OF 44 SHEETS	STA. 121+00.00 TO STA. 121+43.00	96S2002F	CONTRACT NO. 93671						
														ILLINOIS	FED. AID PROJECT 6

FINAL SURVEY	SURVEYED _____		BY _____	DATE _____
	PLOTTED _____			
NOTE BOOK	TEMPLATE _____			
NO. _____	AREAS _____			
	AREAS CHECKED _____			


ORIGINAL SURVEY		BY		DATE
	SURVEYED			
	PLOTTED			
NOTE BOOK	TEMPLATE			
	AREAS			
NO. _____	AREAS CHECKED			

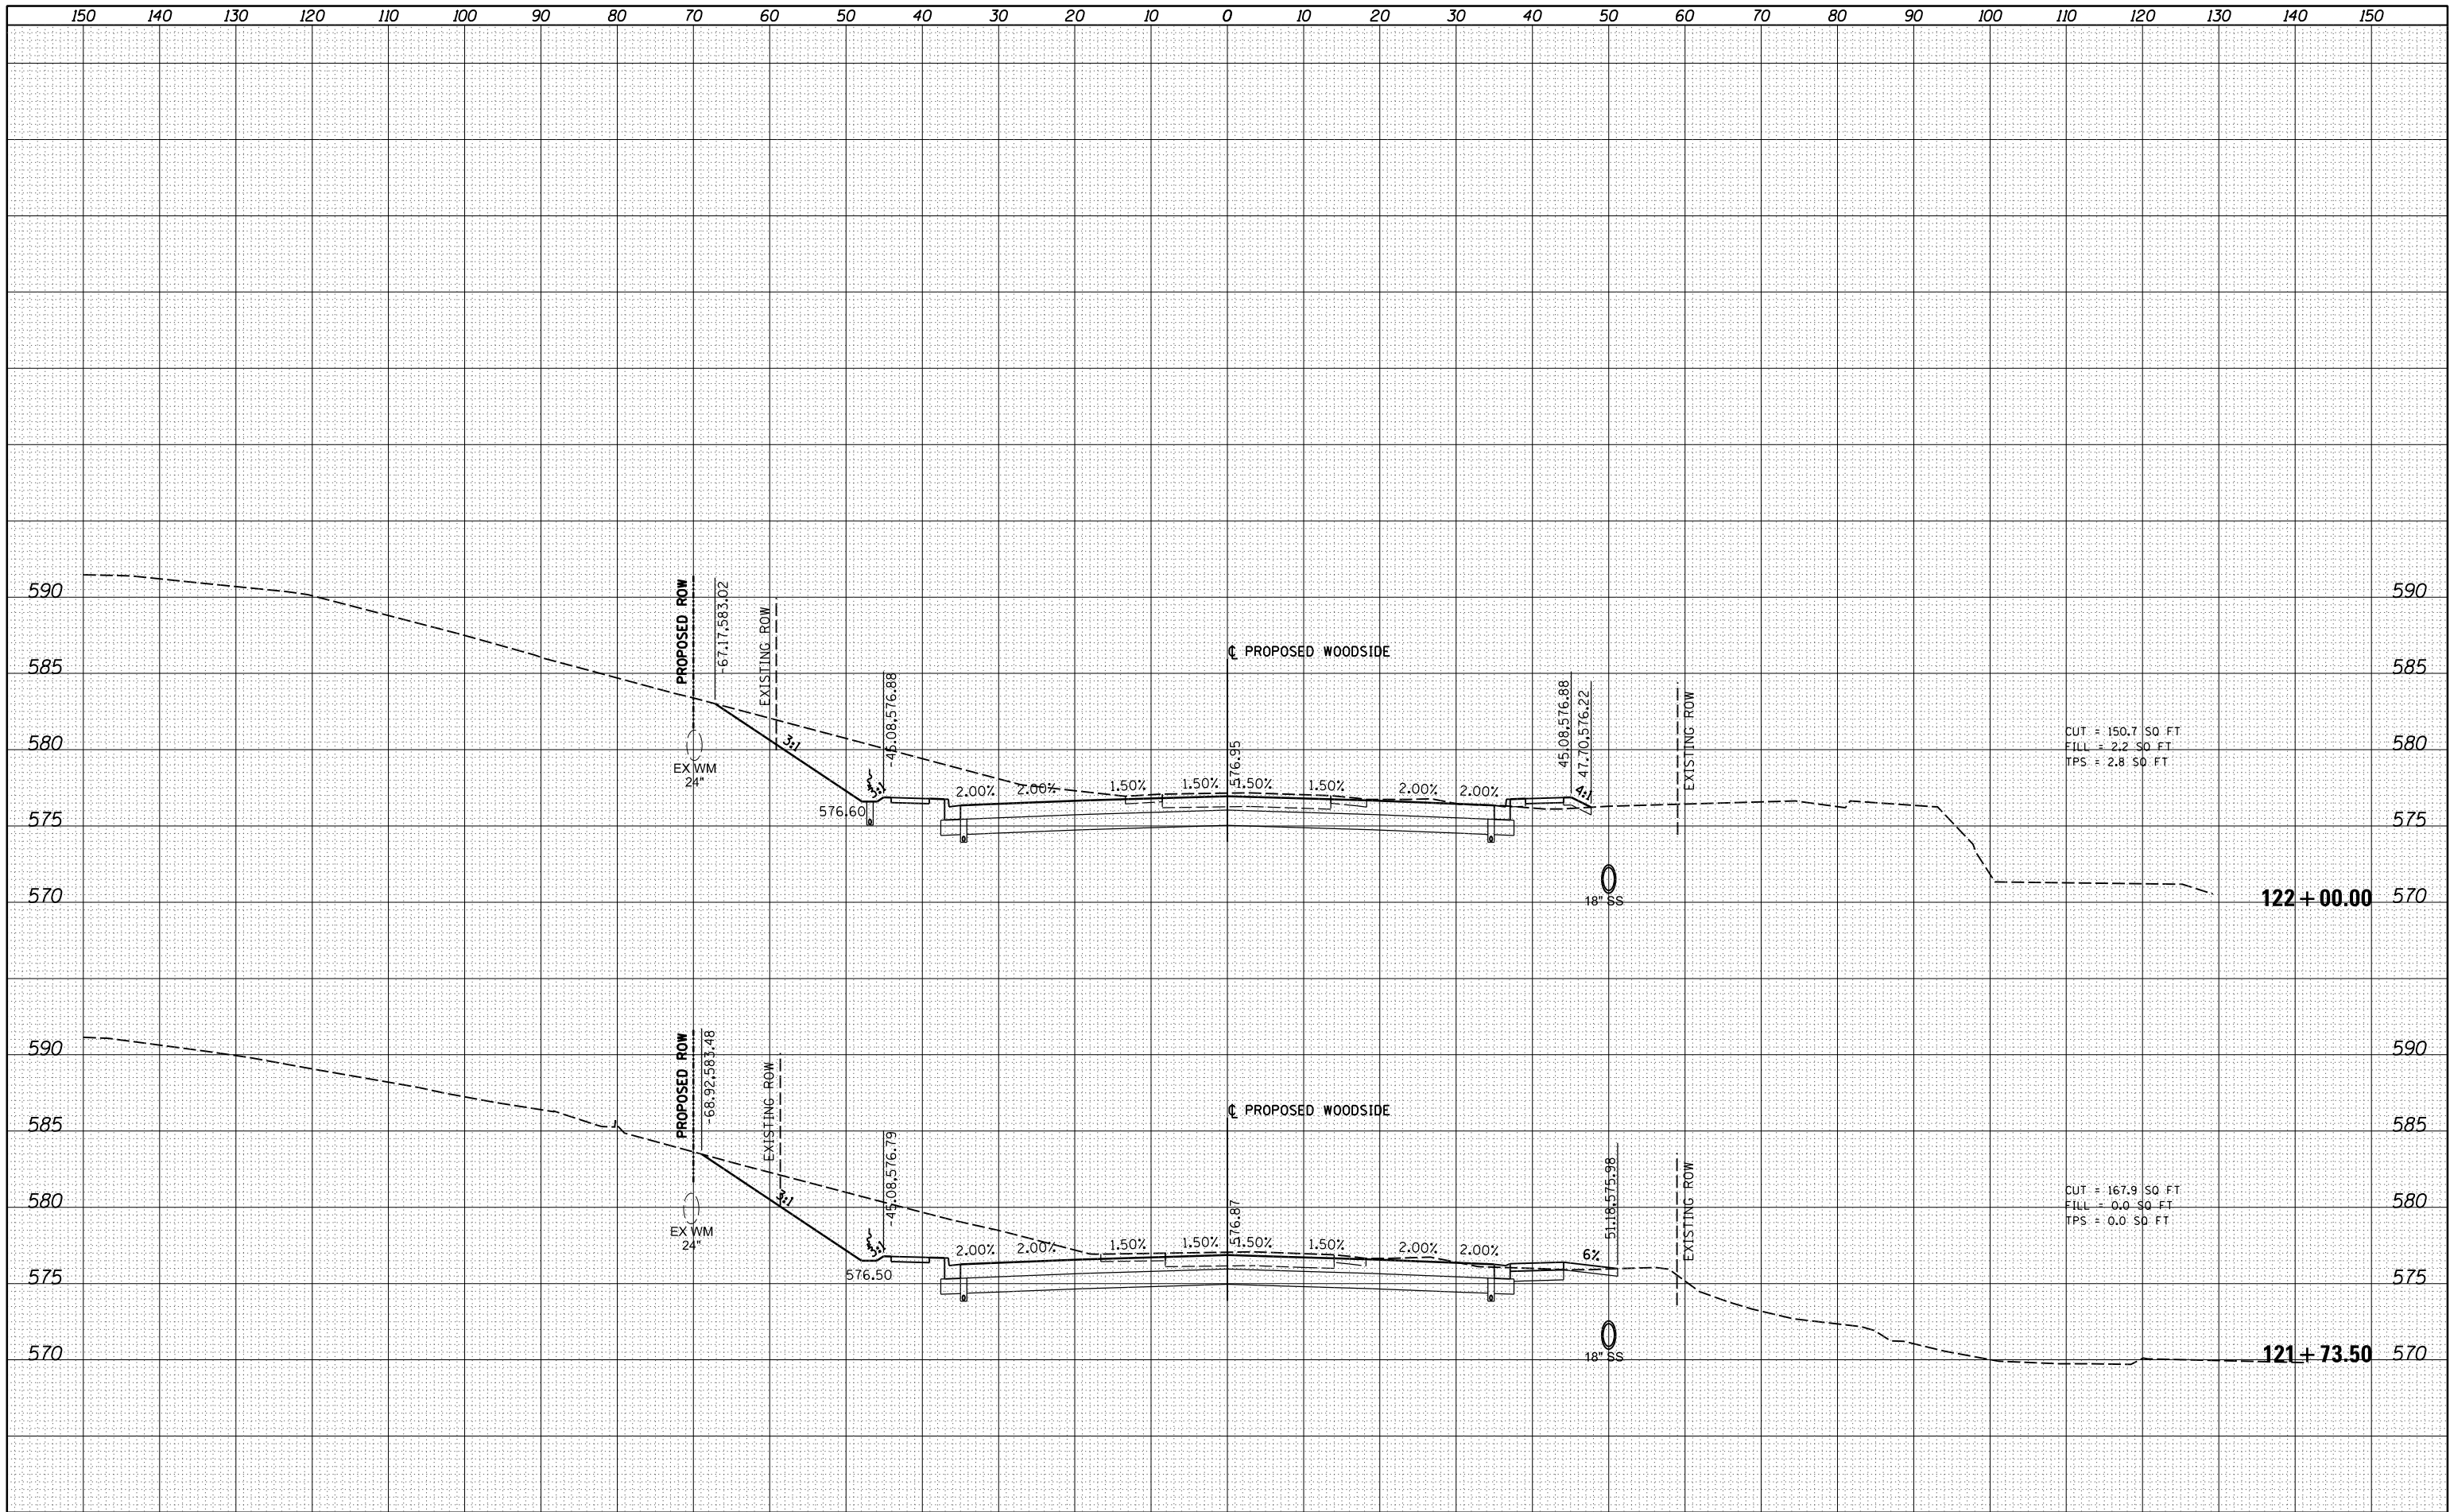

FILE NAME =	USER NAME = johns00944	DESIGNED -	REVISED -	STATE OF ILLINOIS DEPARTMENT OF TRANSPORTATION	WOODSIDE ROAD CROSS SECTIONS - PHASE 2						F.A. RTE.	SECTION	COUNTY	TOTAL SHEETS	SHEET NO.
I:\96\jobs\96S2002F\CADD\Road\Sheet\FC-3-WoodsidePH2.dgn		DRAWN -	REVISED -		SCALE:	SHEET 25 OF 44 SHEETS	STA. 121+73.50 TO STA. 122+00.00			96S2002F	ILLINOIS	FED. AID PROJECT 6	CONTRACT NO. 93671	368	327
	PLOT SCALE = 20.0000' / in.	CHECKED -	REVISED -												
XS.SHEET_temporary_model_name_25	PLOT DATE = 7/29/2024	DATE - 10/26/2022	REVISED -												

FINAL SURVEY NO.	NO.	NOTE BOOK	AREAS CHECKED	BY	DATE

ORIGINAL SURVEY NO.	NO.	NOTE BOOK	AREAS CHECKED	BY	DATE

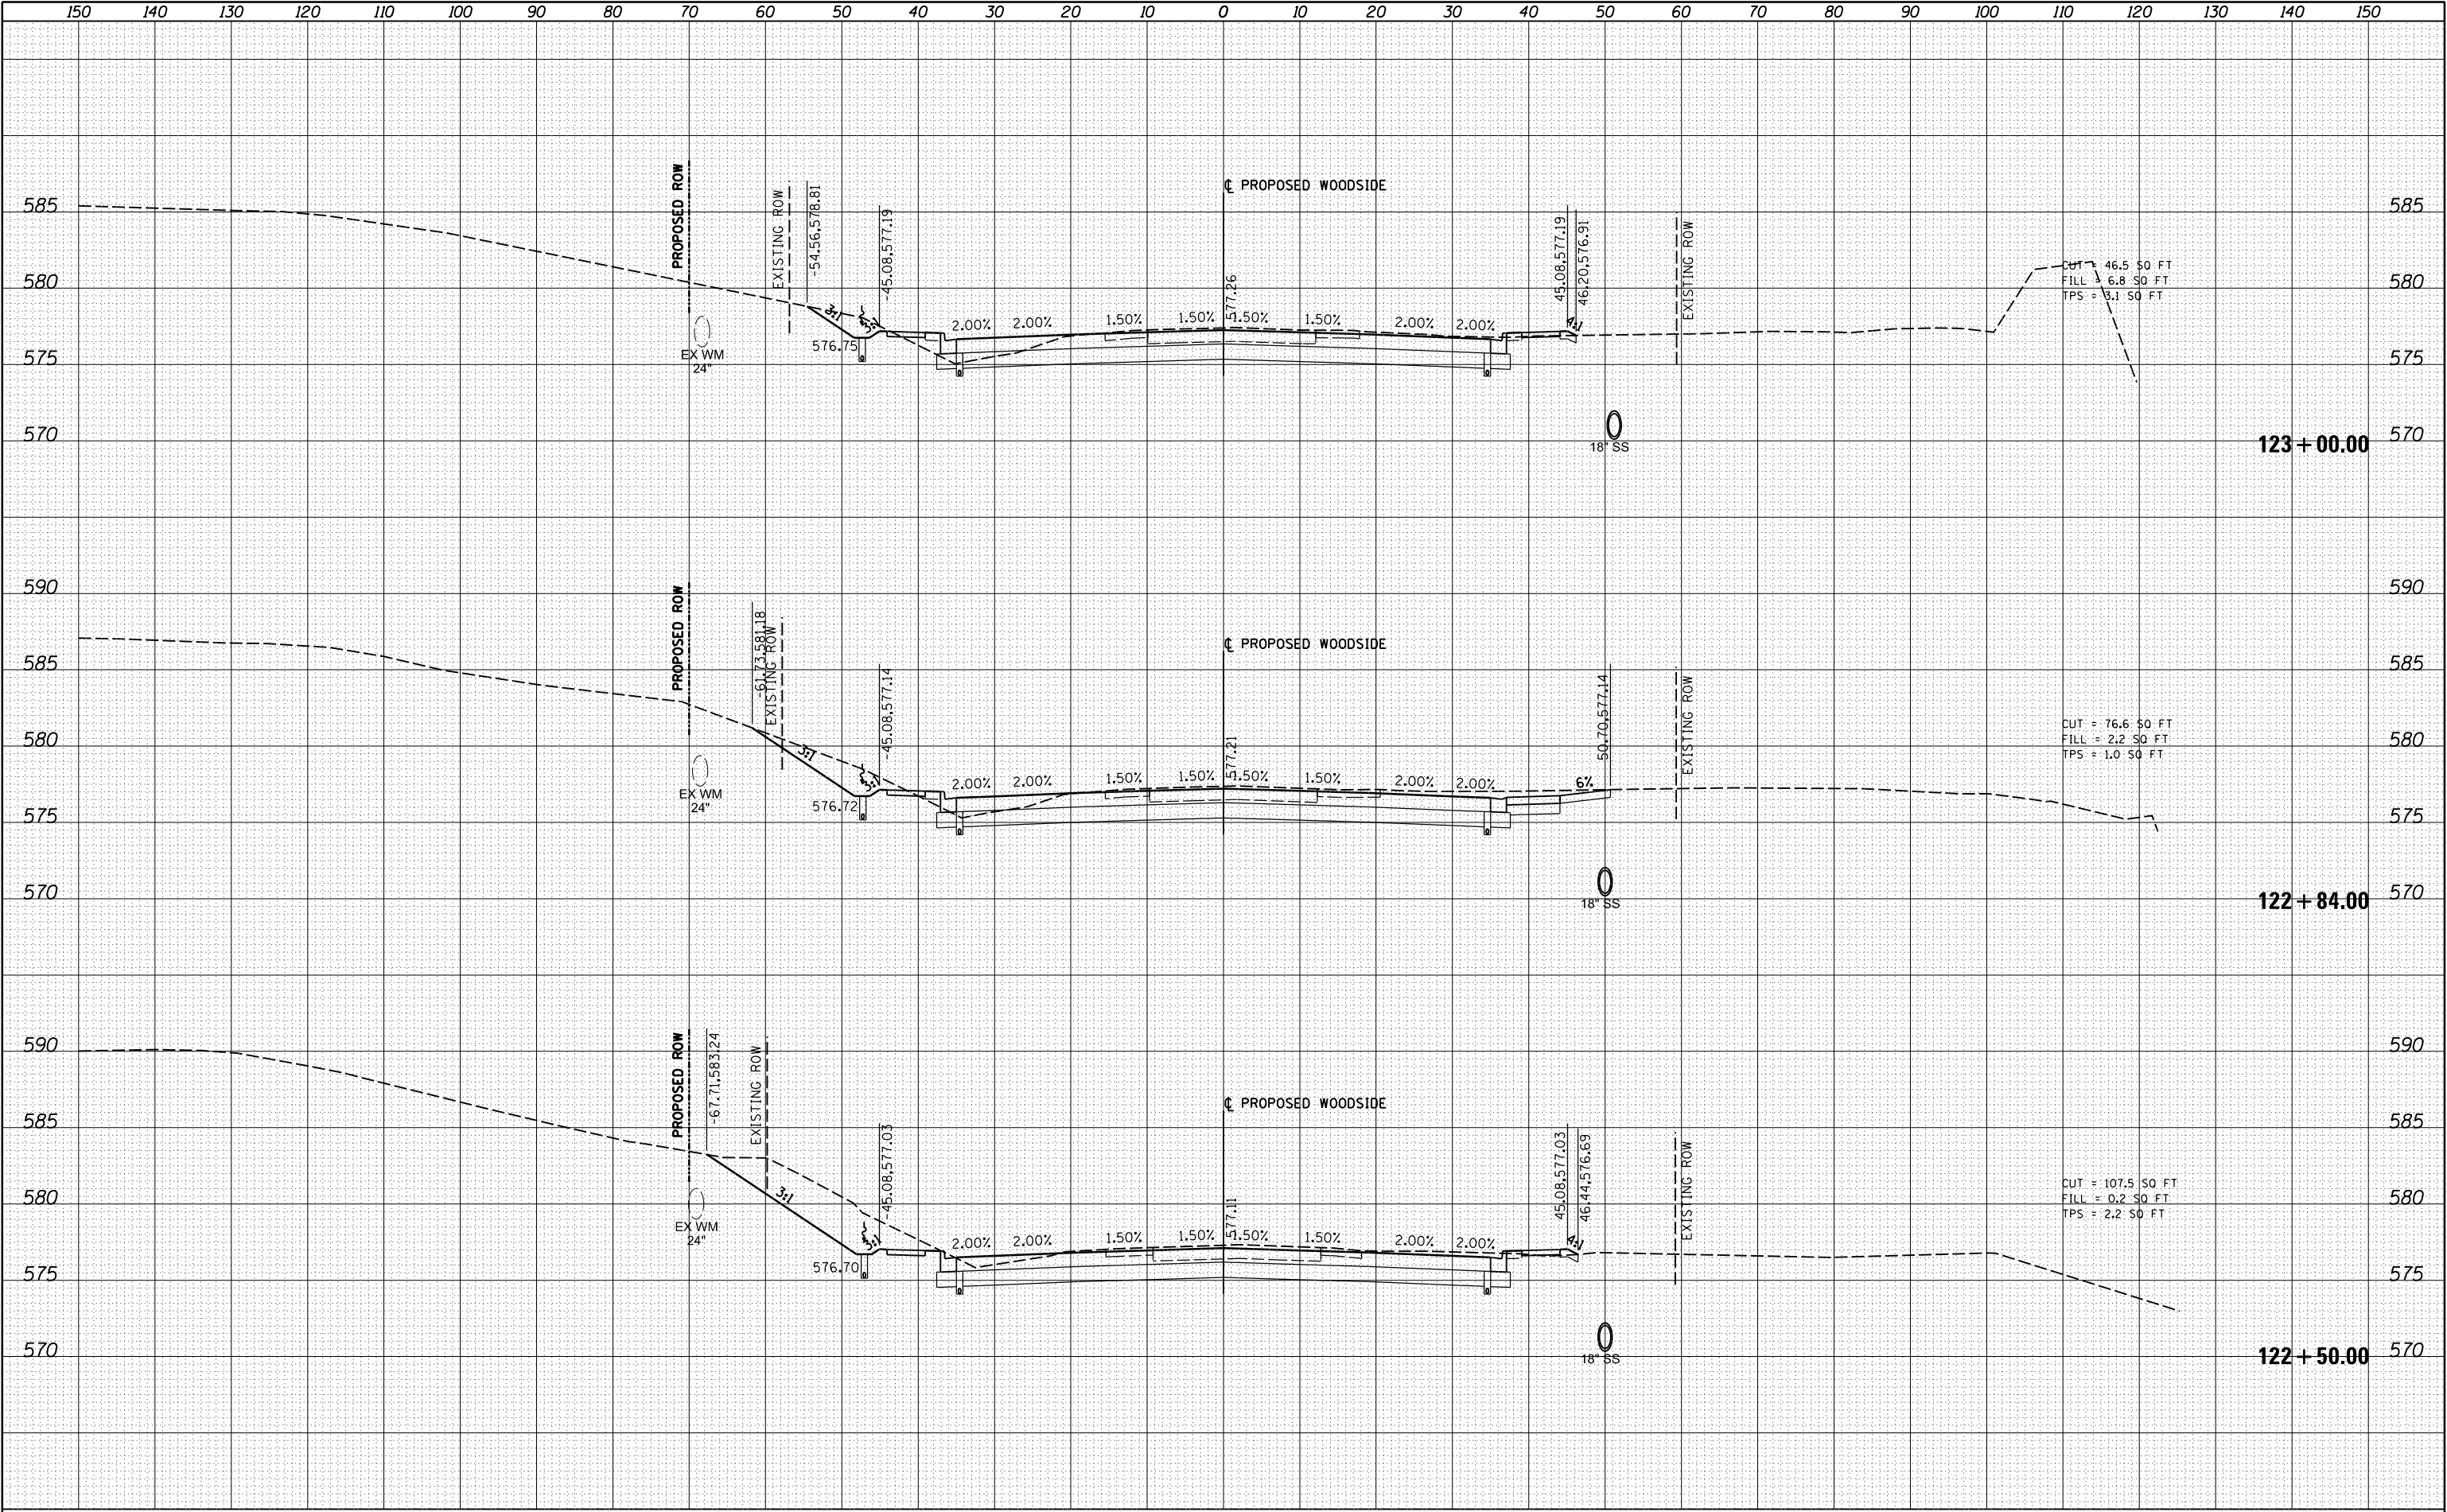


FILE NAME = I:\96\jobs\96S2002F\CADD\Road\Sheet\FC-3-Woods\dePH2.dgn				DESIGNED -				REVISED -			
PLOT SCALE = 20.0000' / in.				DRAWN -				REVISED -			
PLOT DATE = 7/29/2024				CHECKED -				REVISED -			
DATE = 10/26/2022				DATE -				REVISED -			

STATE OF ILLINOIS DEPARTMENT OF TRANSPORTATION				WOODSIDE ROAD CROSS SECTIONS - PHASE 2				F.A. RTÉ. SECTION COUNTY			
								SANGAMON			
								96S2002F			
								CONTRACT NO. 93671			

SCALE:				SHEET 26 OF 44 SHEETS				STA. 122+50.00 TO STA. 123+00.00			
								ILLINOIS FED. AID PROJECT 6			
								07-00164-04-FP, 07-00090-08-FP			

FINAL SURVEY NO.	SURVEYED PLOTTED NOTE BOOK	BY	DATE


ORIGINAL SURVEY NO.	SURVEYED PLOTTED NOTE BOOK	BY	DATE

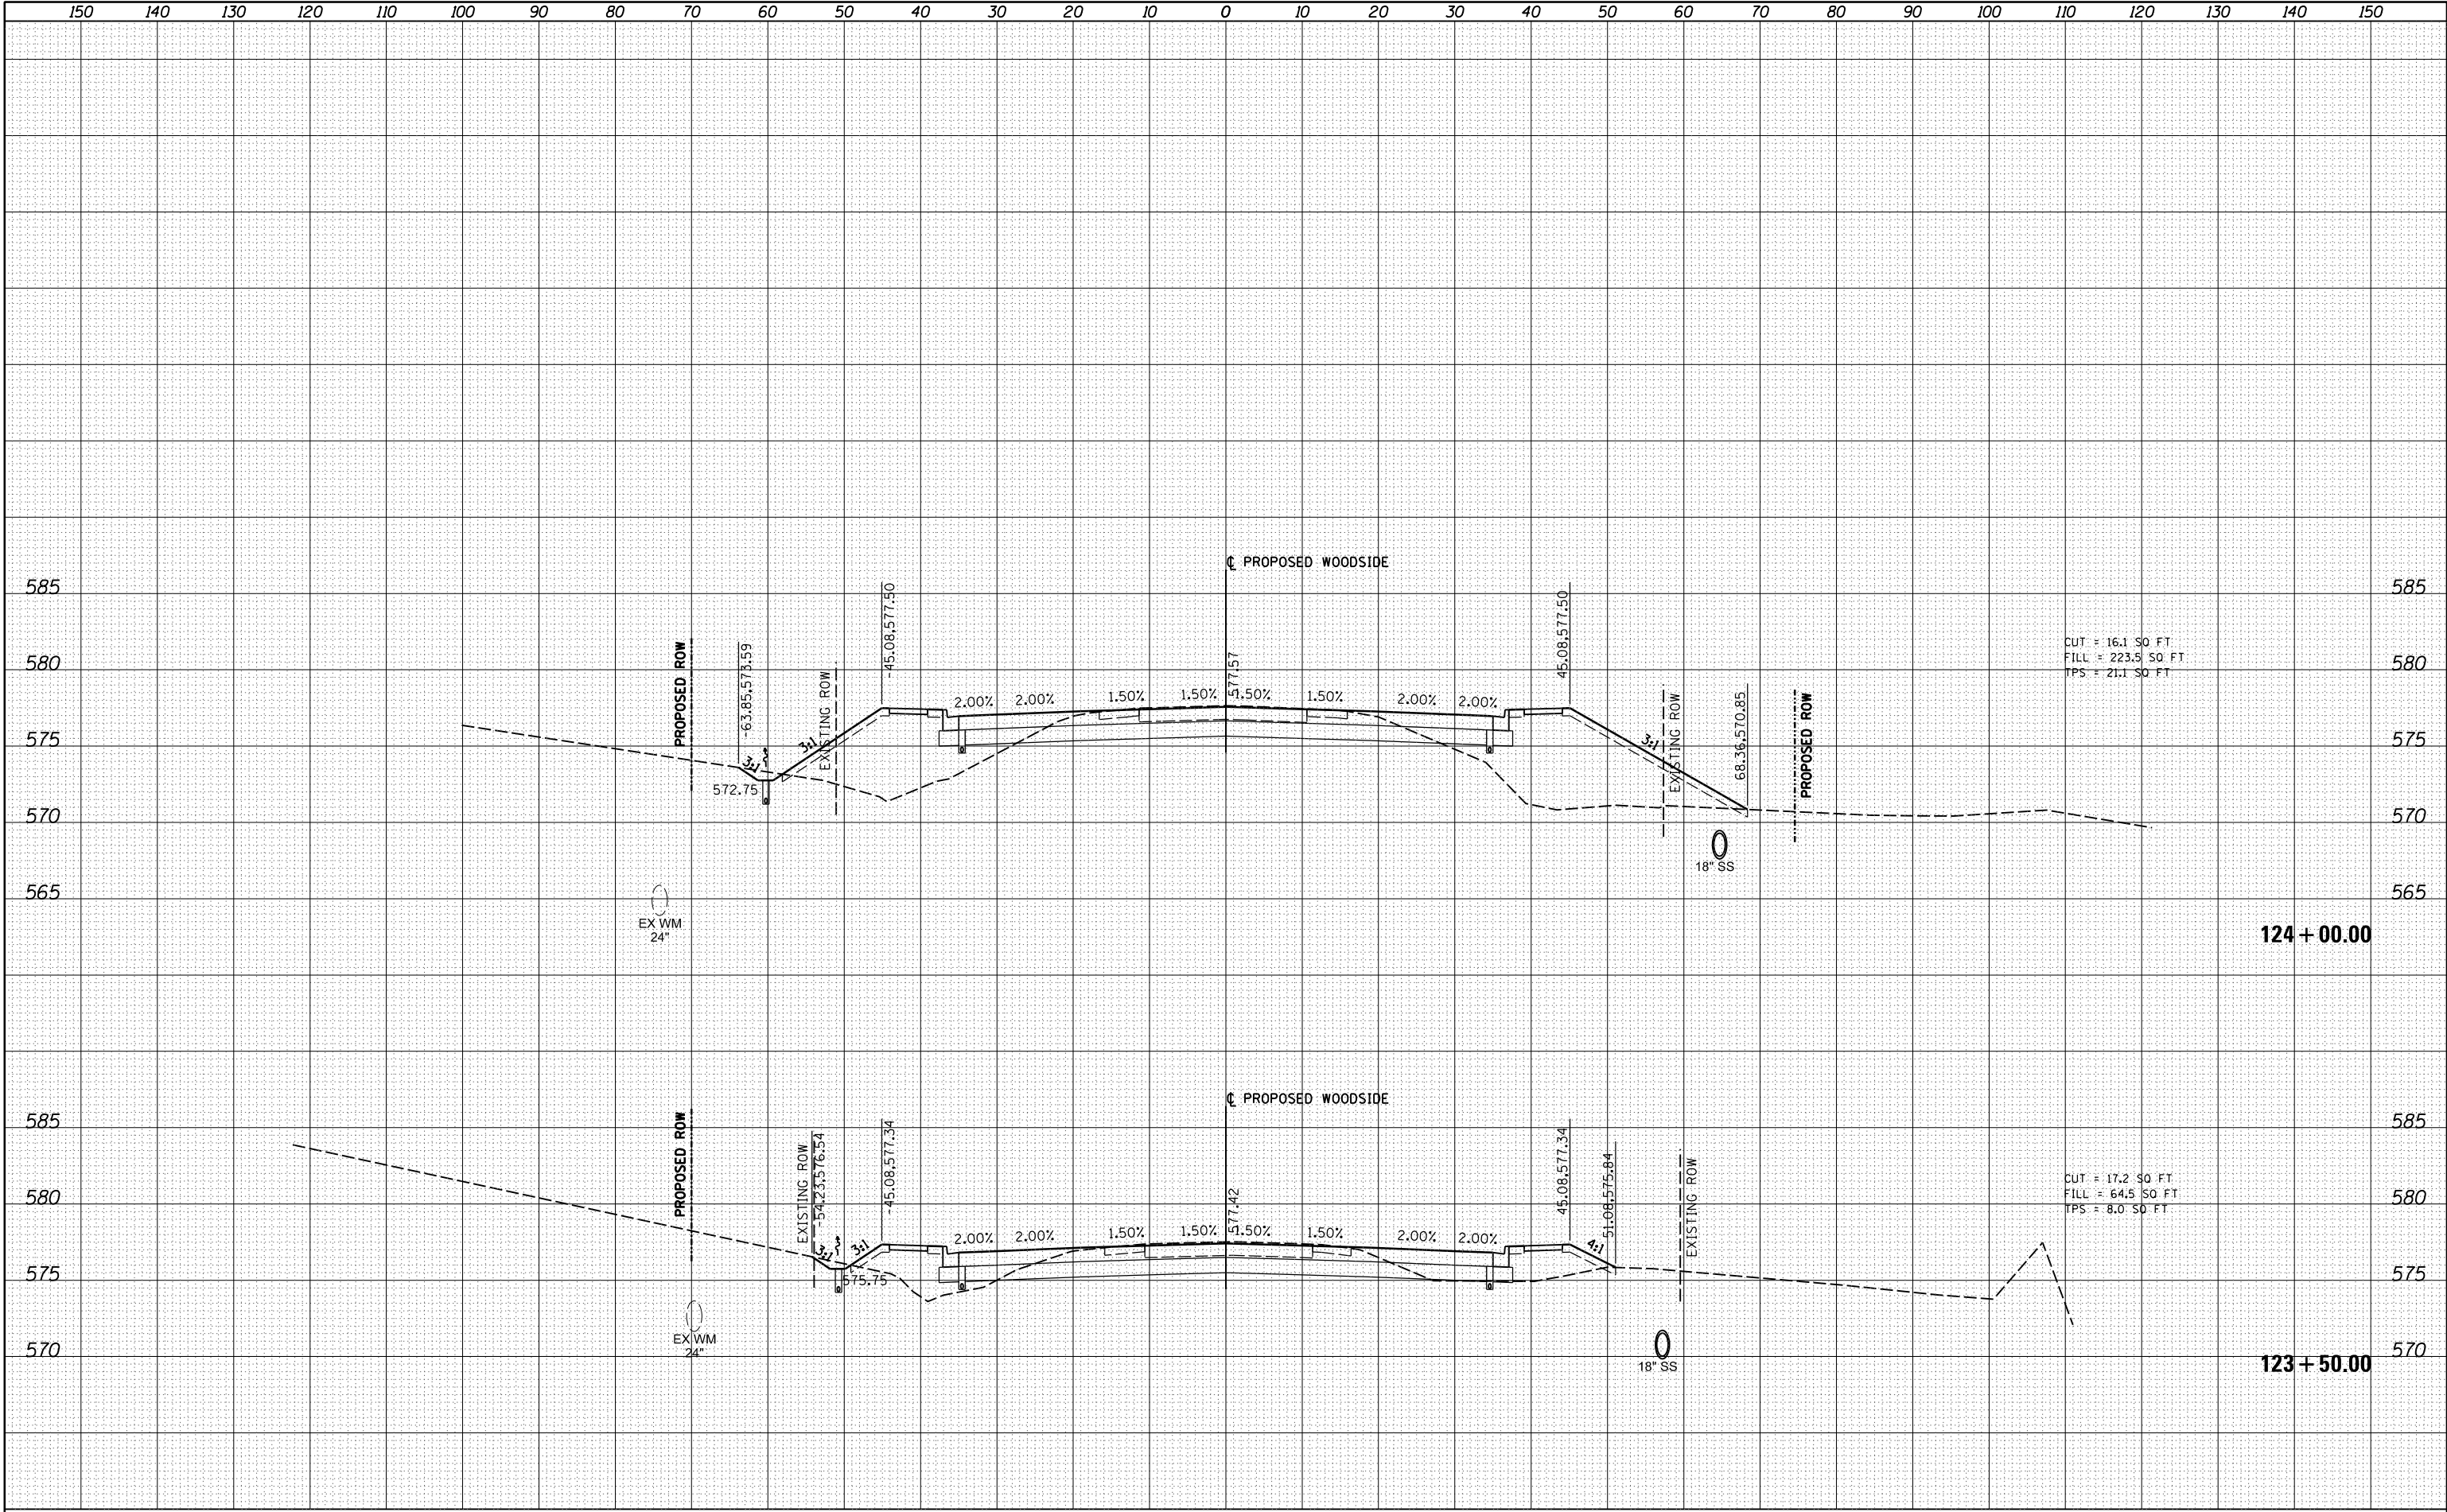

FILE NAME =	USER NAME = johns00944	DESIGNED -	REVISED -	STATE OF ILLINOIS DEPARTMENT OF TRANSPORTATION	WOODSIDE ROAD CROSS SECTIONS - PHASE 2				F.A. RTE.	SECTION	COUNTY	TOTAL SHEETS	SHEET NO.
I:\96\jobs\96S2002F\CADD\Road\Sheet\FC-3-Woods	dePH2.dgn	DRAWN -	REVISED -			*	SANGAMON	368	329				
	PLOT SCALE = 20.0000' / in.	CHECKED -	REVISED -		96S2002F		CONTRACT NO. 93671						
XS.SHEET_temporary_model_name.27	PLOT DATE = 7/29/2024	DATE = 10/26/2022	REVISED -		SCALE:	SHEET 27 OF 44 SHEETS	STA. 123+50.00 TO STA.124+00.00			ILLINOIS FED. AID PROJECT 6			

FINAL SURVEY NO.	SURVEYED PLOTTED NOTE BOOK AREAS CHECKED	BY	DATE


ORIGINAL SURVEY NO.	SURVEYED PLOTTED NOTE BOOK AREAS CHECKED	BY	DATE

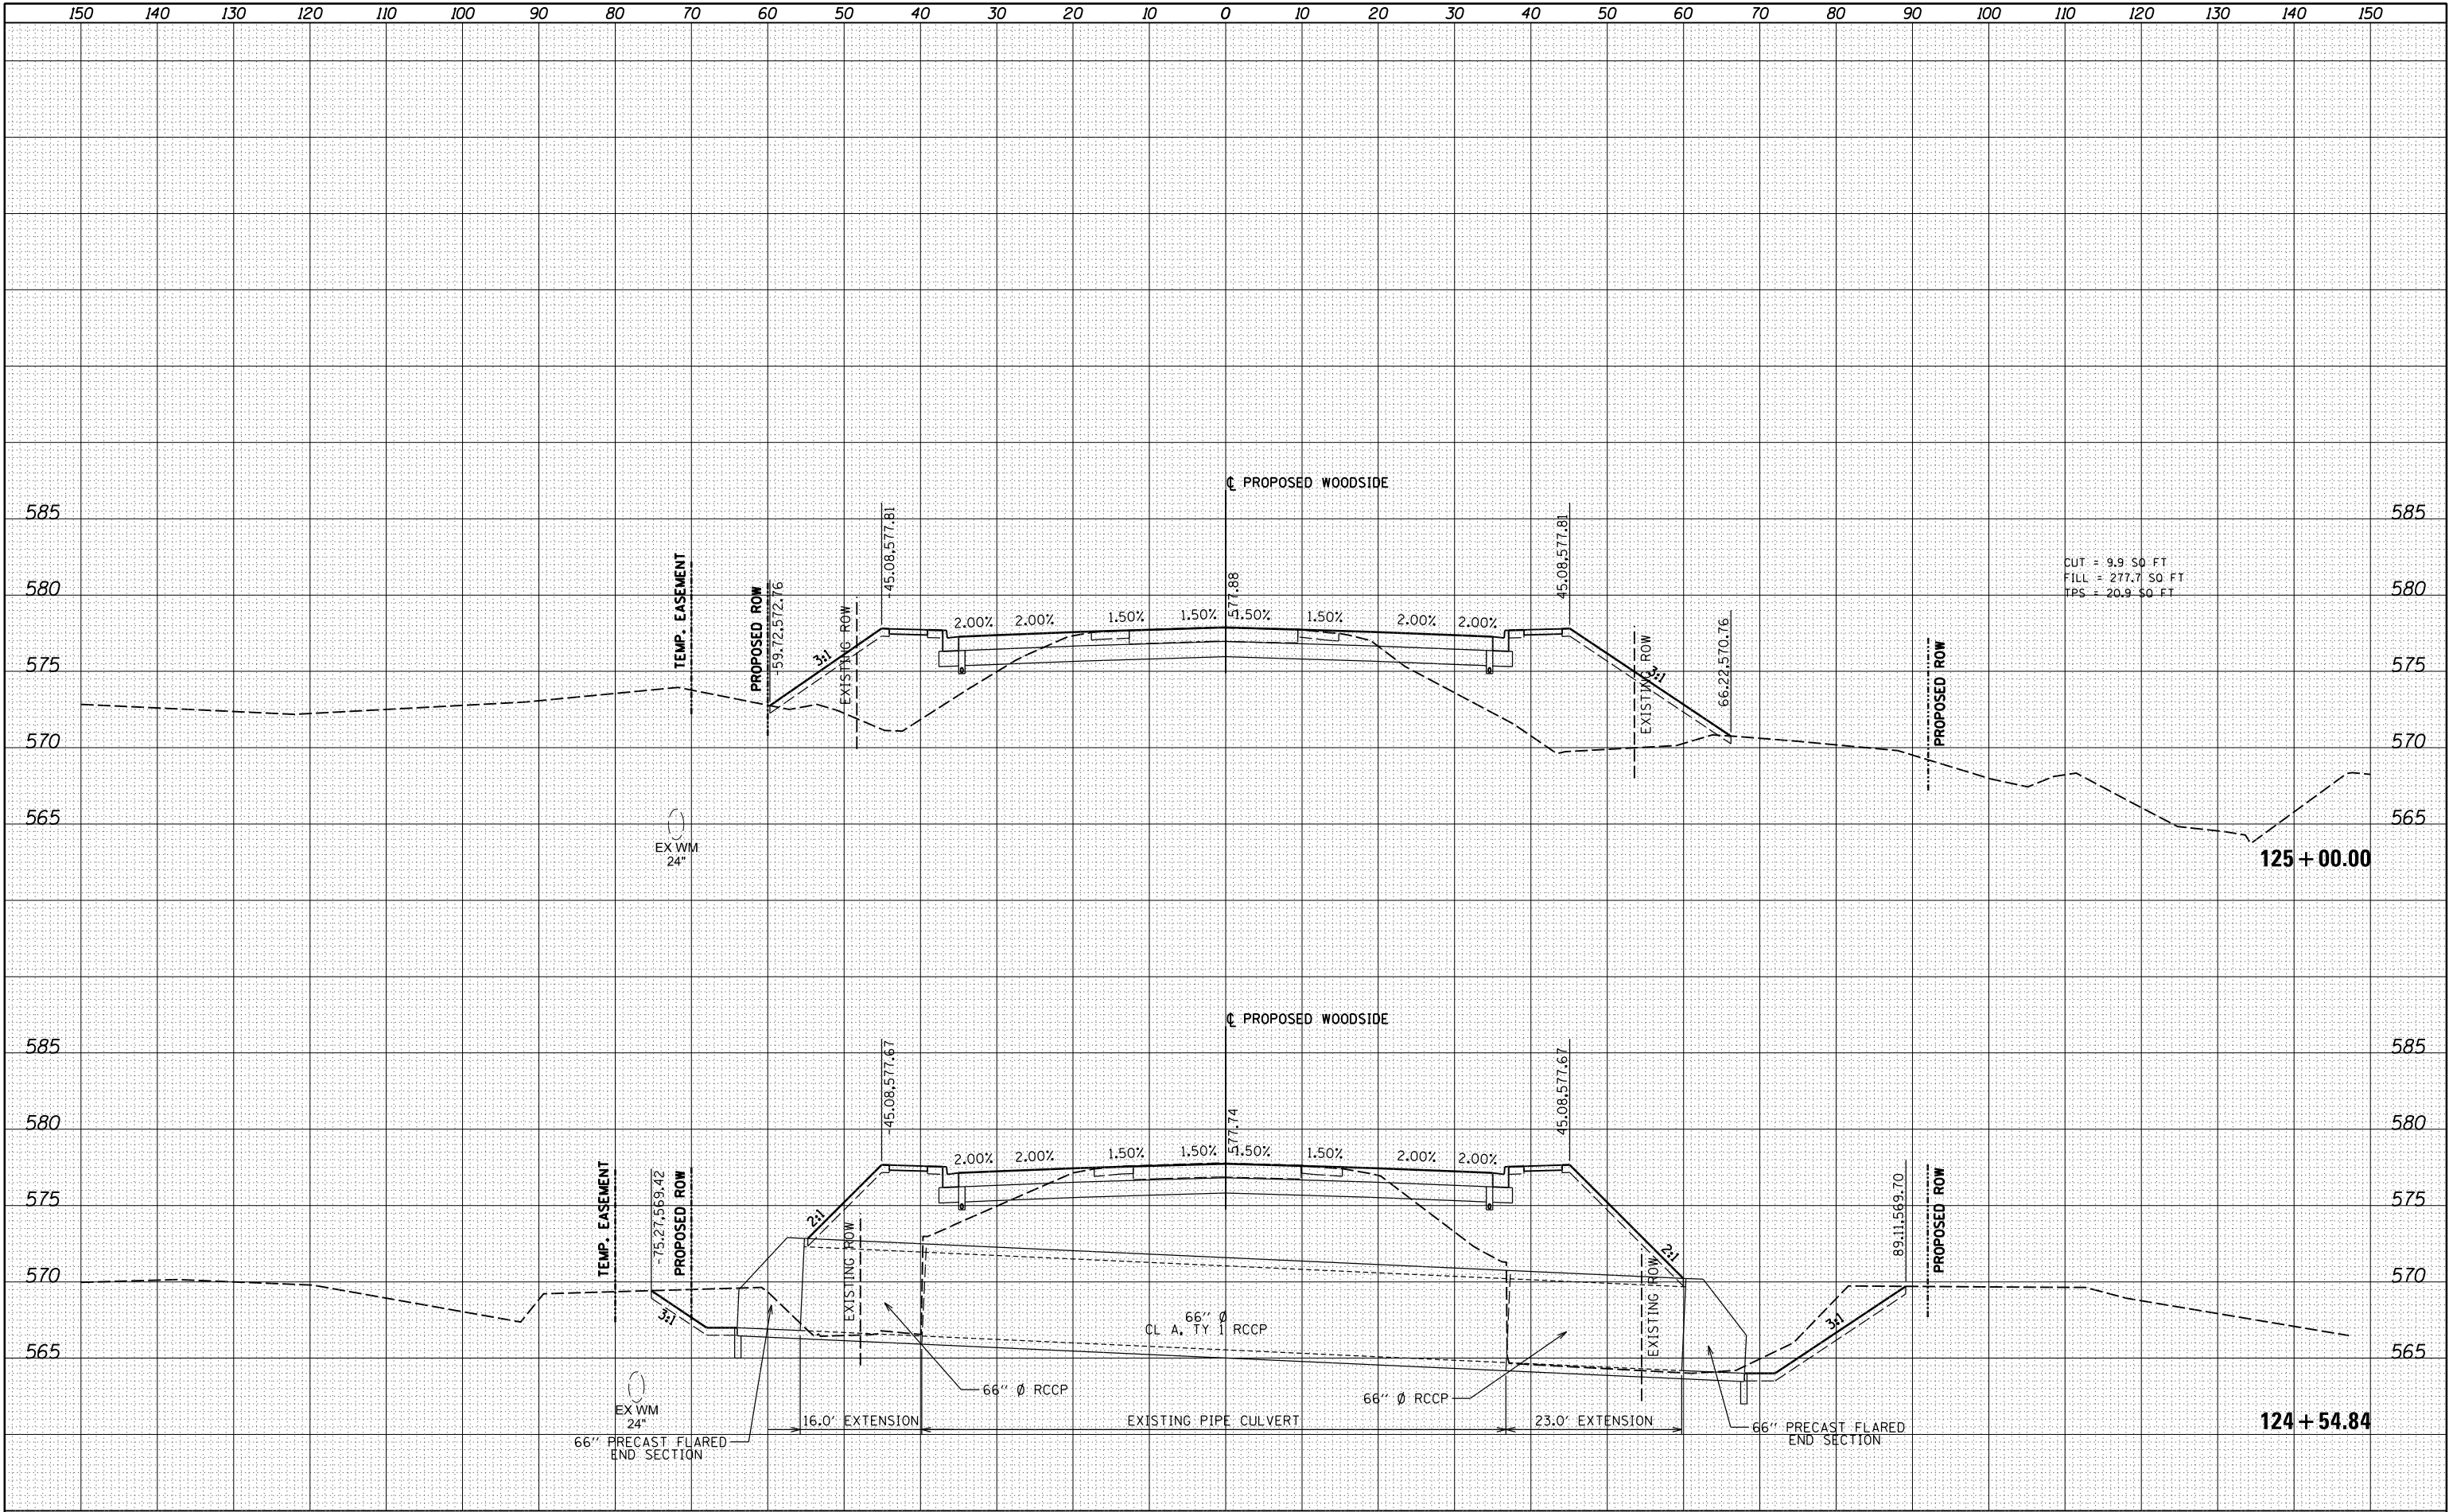

FILE NAME =	USER NAME = johns00944	DESIGNED -	REVISED -	STATE OF ILLINOIS DEPARTMENT OF TRANSPORTATION	WOODSIDE ROAD CROSS SECTIONS - PHASE 2				F.A. RTE.	SECTION	COUNTY	TOTAL SHEETS	SHEET NO.	
I:\96jobs\96S2002F\CADD\Road\Sheet\FC-3-Woods	dePH2.dgn	DRAWN -	REVISED -				SANGAMON	368	330					
	PLOT SCALE = 20.0000' / in.	CHECKED -	REVISED -											
XS.SHEET_temporary_model_name.28	PLOT DATE = 7/29/2024	DATE - 10/26/2022	REVISED -											
					SCALE:	SHEET 28 OF 44 SHEETS	STA. 124+54.84 TO STA.125+00.00	96S2002F CONTRACT NO. 93671						
										ILLINOIS FED. AID PROJECT 6				

FINAL SURVEY NO.	SURVEYED PLOTTED NOTE BOOK	BY	DATE


ORIGINAL SURVEY NO.	SURVEYED PLOTTED NOTE BOOK	BY	DATE

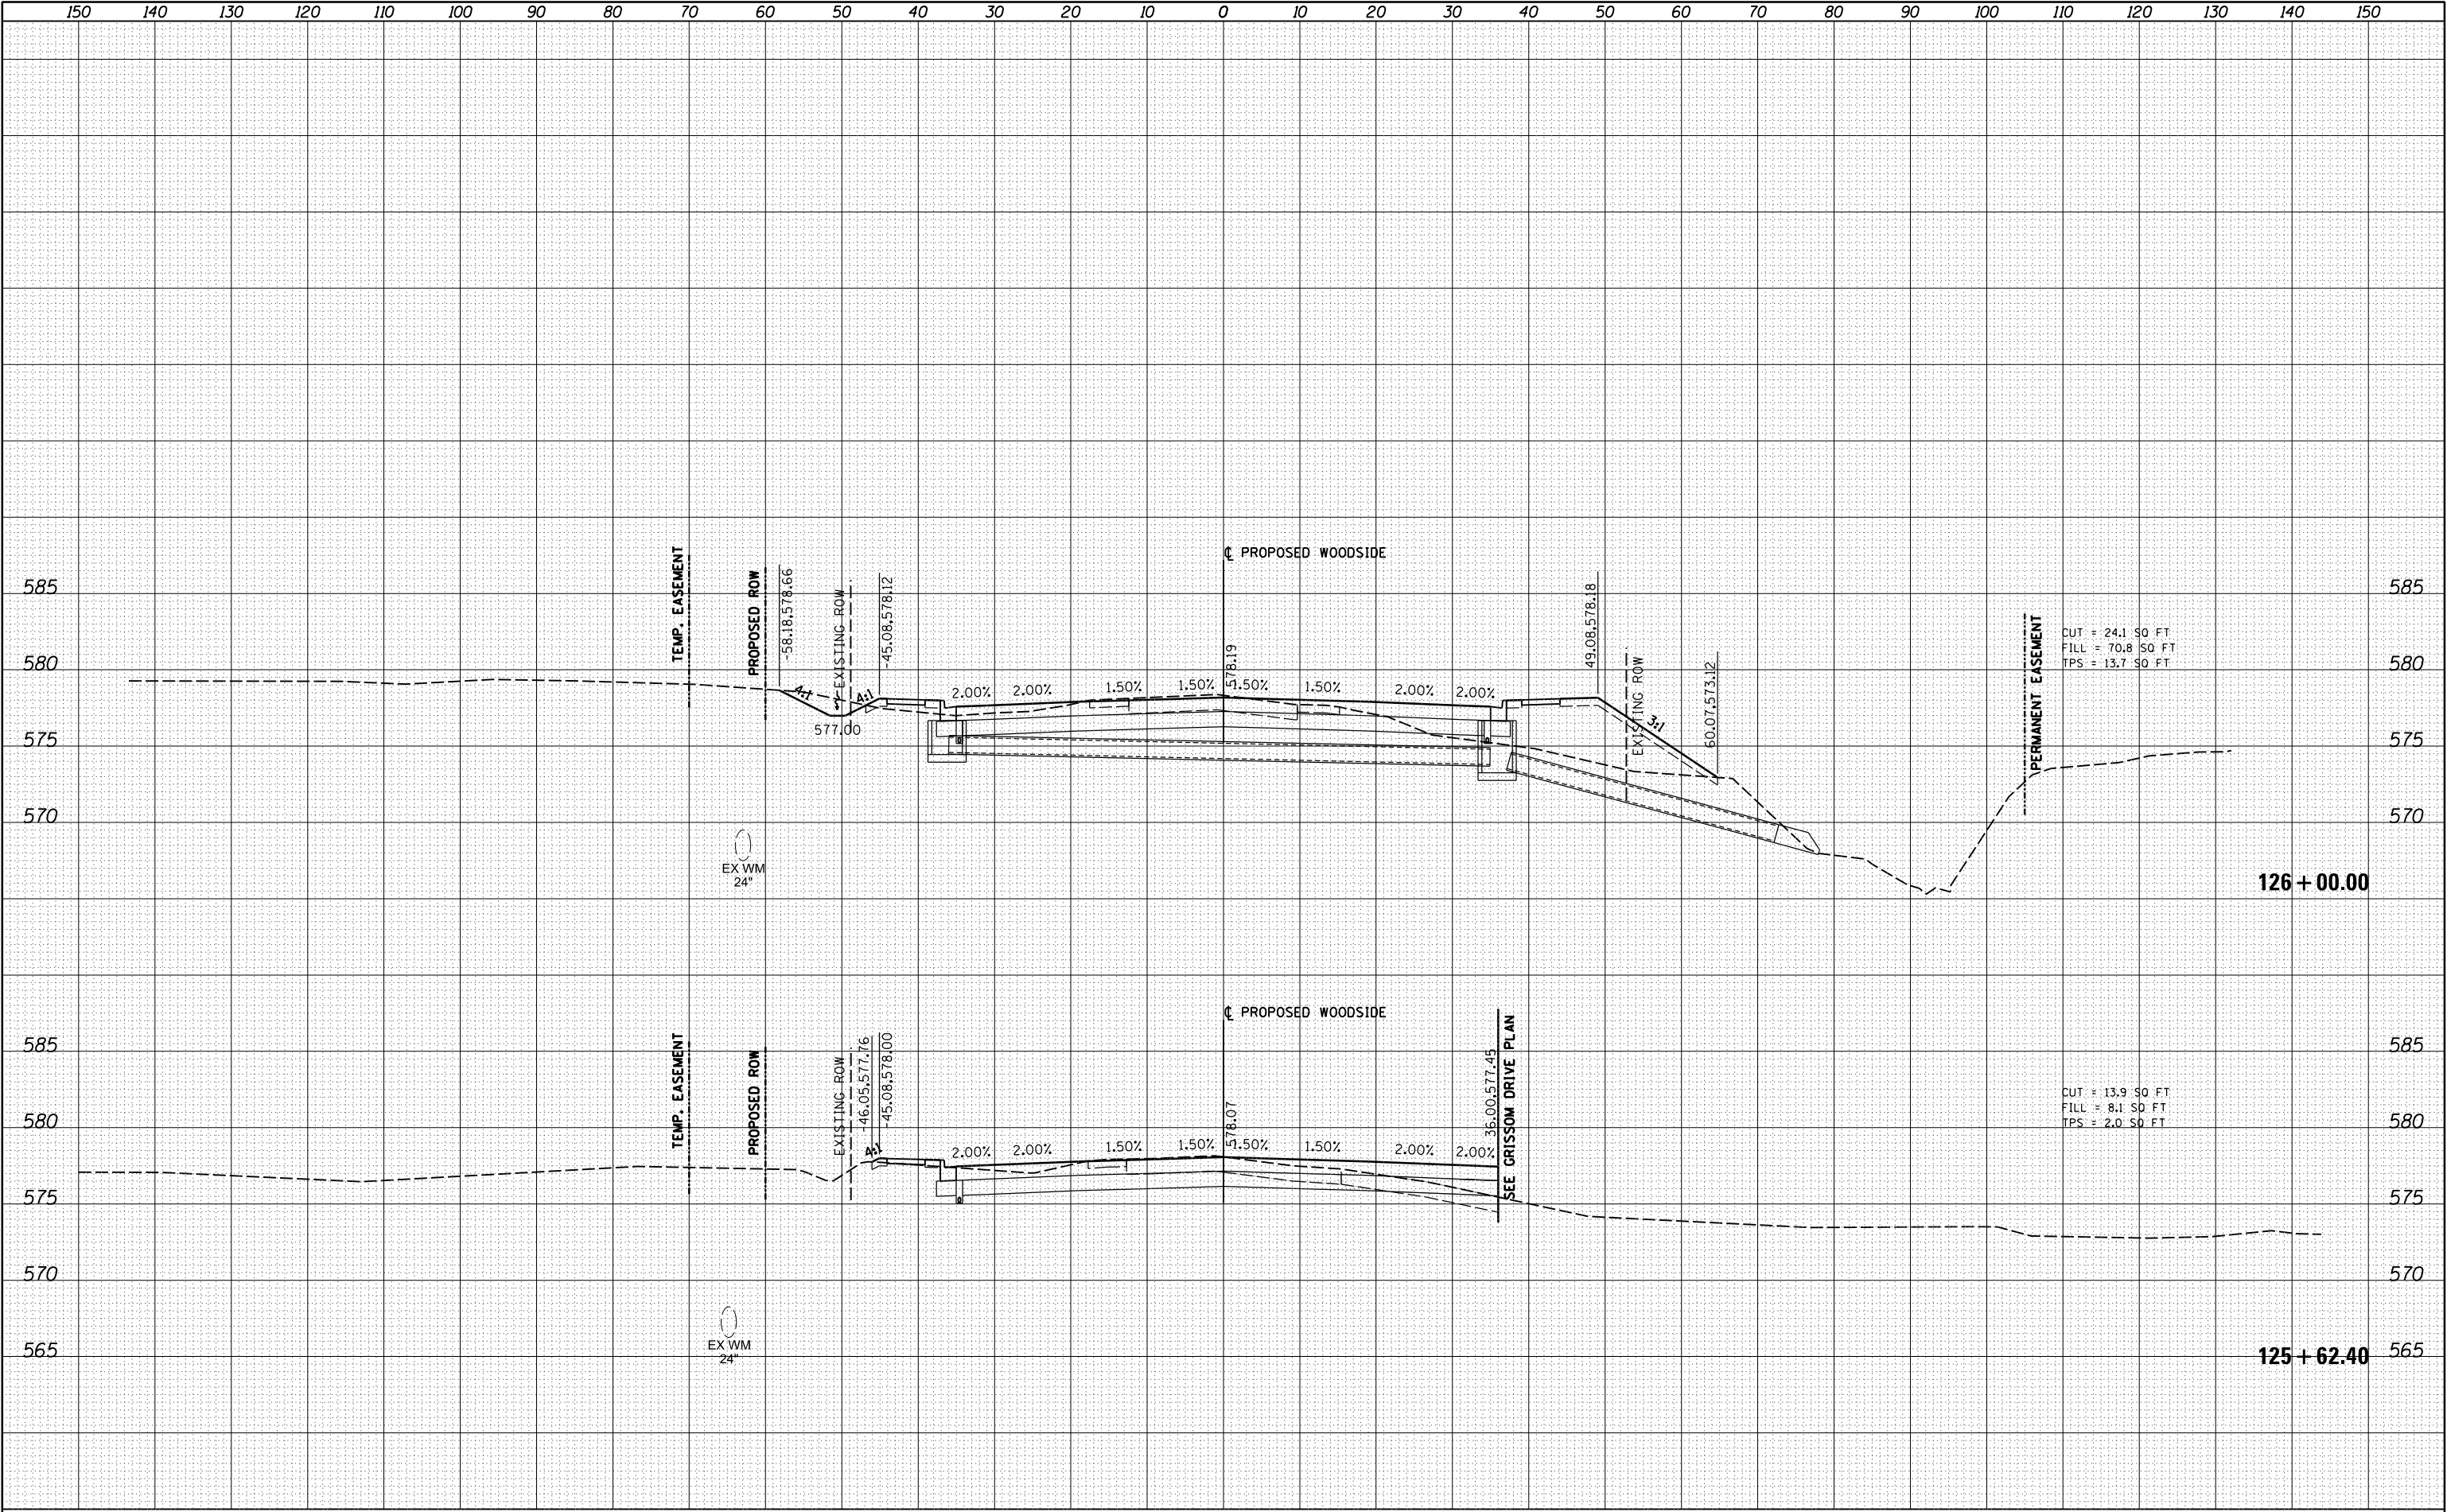

FILE NAME = I:\96jobs\96S2002F\CADD\Road\Sheet\FC-3-Woods dePH2.dgn XS.SHEET_temporary_model_name_29	USER NAME = johns00944	DESIGNED -	REVISED -	STATE OF ILLINOIS DEPARTMENT OF TRANSPORTATION	WOODSIDE ROAD CROSS SECTIONS - PHASE 2				F.A. RTE.	SECTION	COUNTY	TOTAL SHEETS	SHEET NO.
		DRAWN -	REVISED -								SANGAMON	368	331
	PLOT SCALE = 20.0000 ' / in.	CHECKED -	REVISED -						96S2002F		CONTRACT NO.	93671	
	PLOT DATE = 7/29/2024	DATE - 10/26/2022	REVISED -		SCALE: SHEET 29 OF 44 SHEETS STA. 125+62.40 TO STA.126+00.00				ILLINOIS FED. AID PROJECT 6				

FINAL SURVEY NOTE BOOK NO.	BY	DATE	SURVEYED	PLOTTED	TEMPLATE	AREAS CHECKED


ORIGINAL SURVEY NOTE BOOK NO.	BY	DATE	SURVEYED	PLOTTED	TEMPLATE	AREAS CHECKED

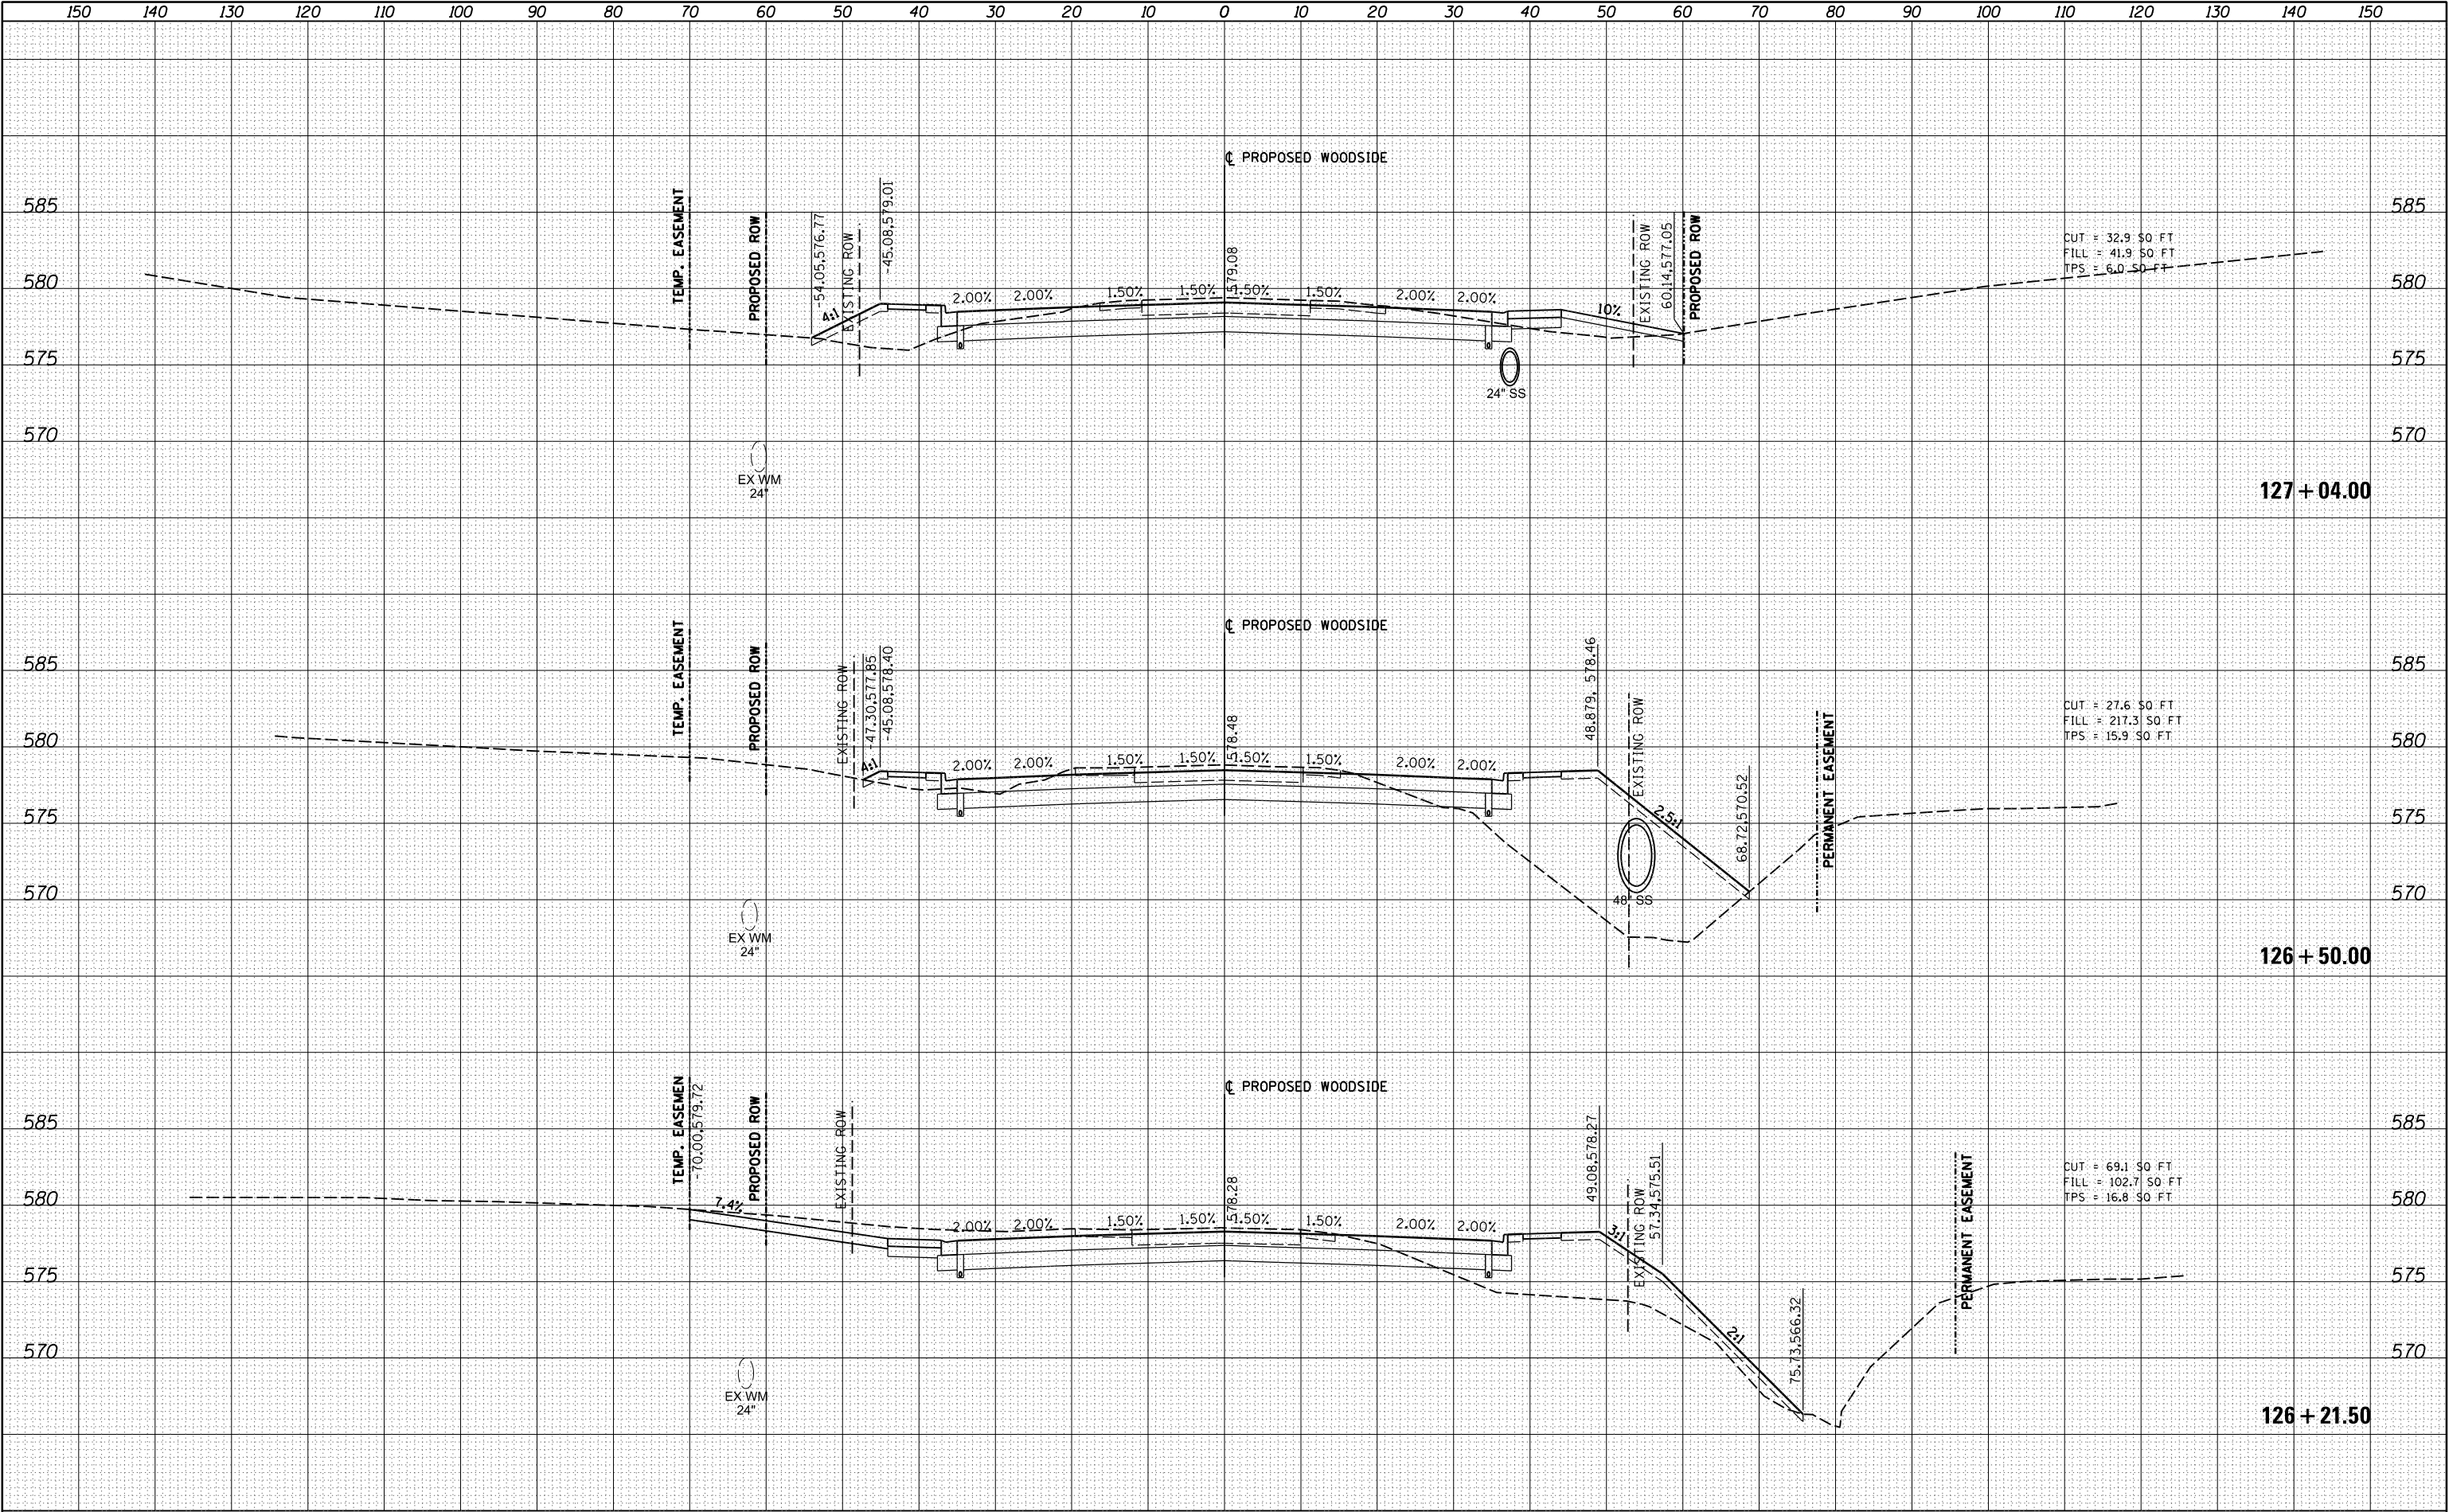

FILE NAME = I:\96\jobs\96S2002F\CADD\Road\Sheet\FC-3-Woods dePH2.dgn XS.SHEET-temporary_model_name_30	USER NAME = johns00944	DESIGNED -	REVISED -	STATE OF ILLINOIS DEPARTMENT OF TRANSPORTATION	WOODSIDE ROAD CROSS SECTIONS - PHASE 2				F.A. RTE.	SECTION	COUNTY	TOTAL SHEETS	SHEET NO.
		DRAWN -	REVISED -			•	SANGAMON	368	332				
	PLOT SCALE = 20.0000 ' / in.	CHECKED -	REVISED -		96S2002F		CONTRACT NO. 93671						
	PLOT DATE = 7/29/2024	DATE - 10/26/2022	REVISED -		SCALE:	SHEET 30 OF 44 SHEETS	STA. 126+21.50 TO STA.127+04.00	ILLINOIS FED. AID PROJECT 6					


FINAL	SURVEYED	BY	DATE
SURVEY	PLOTTED		
NOTE BOOK	TEMPLATE		
NO.	AREAS CHECKED		

ORIGINAL	SURVEYED	BY	DATE
SURVEY	PLOTTED		
NOTE BOOK	TEMPLATE		
NO.	AREAS CHECKED		

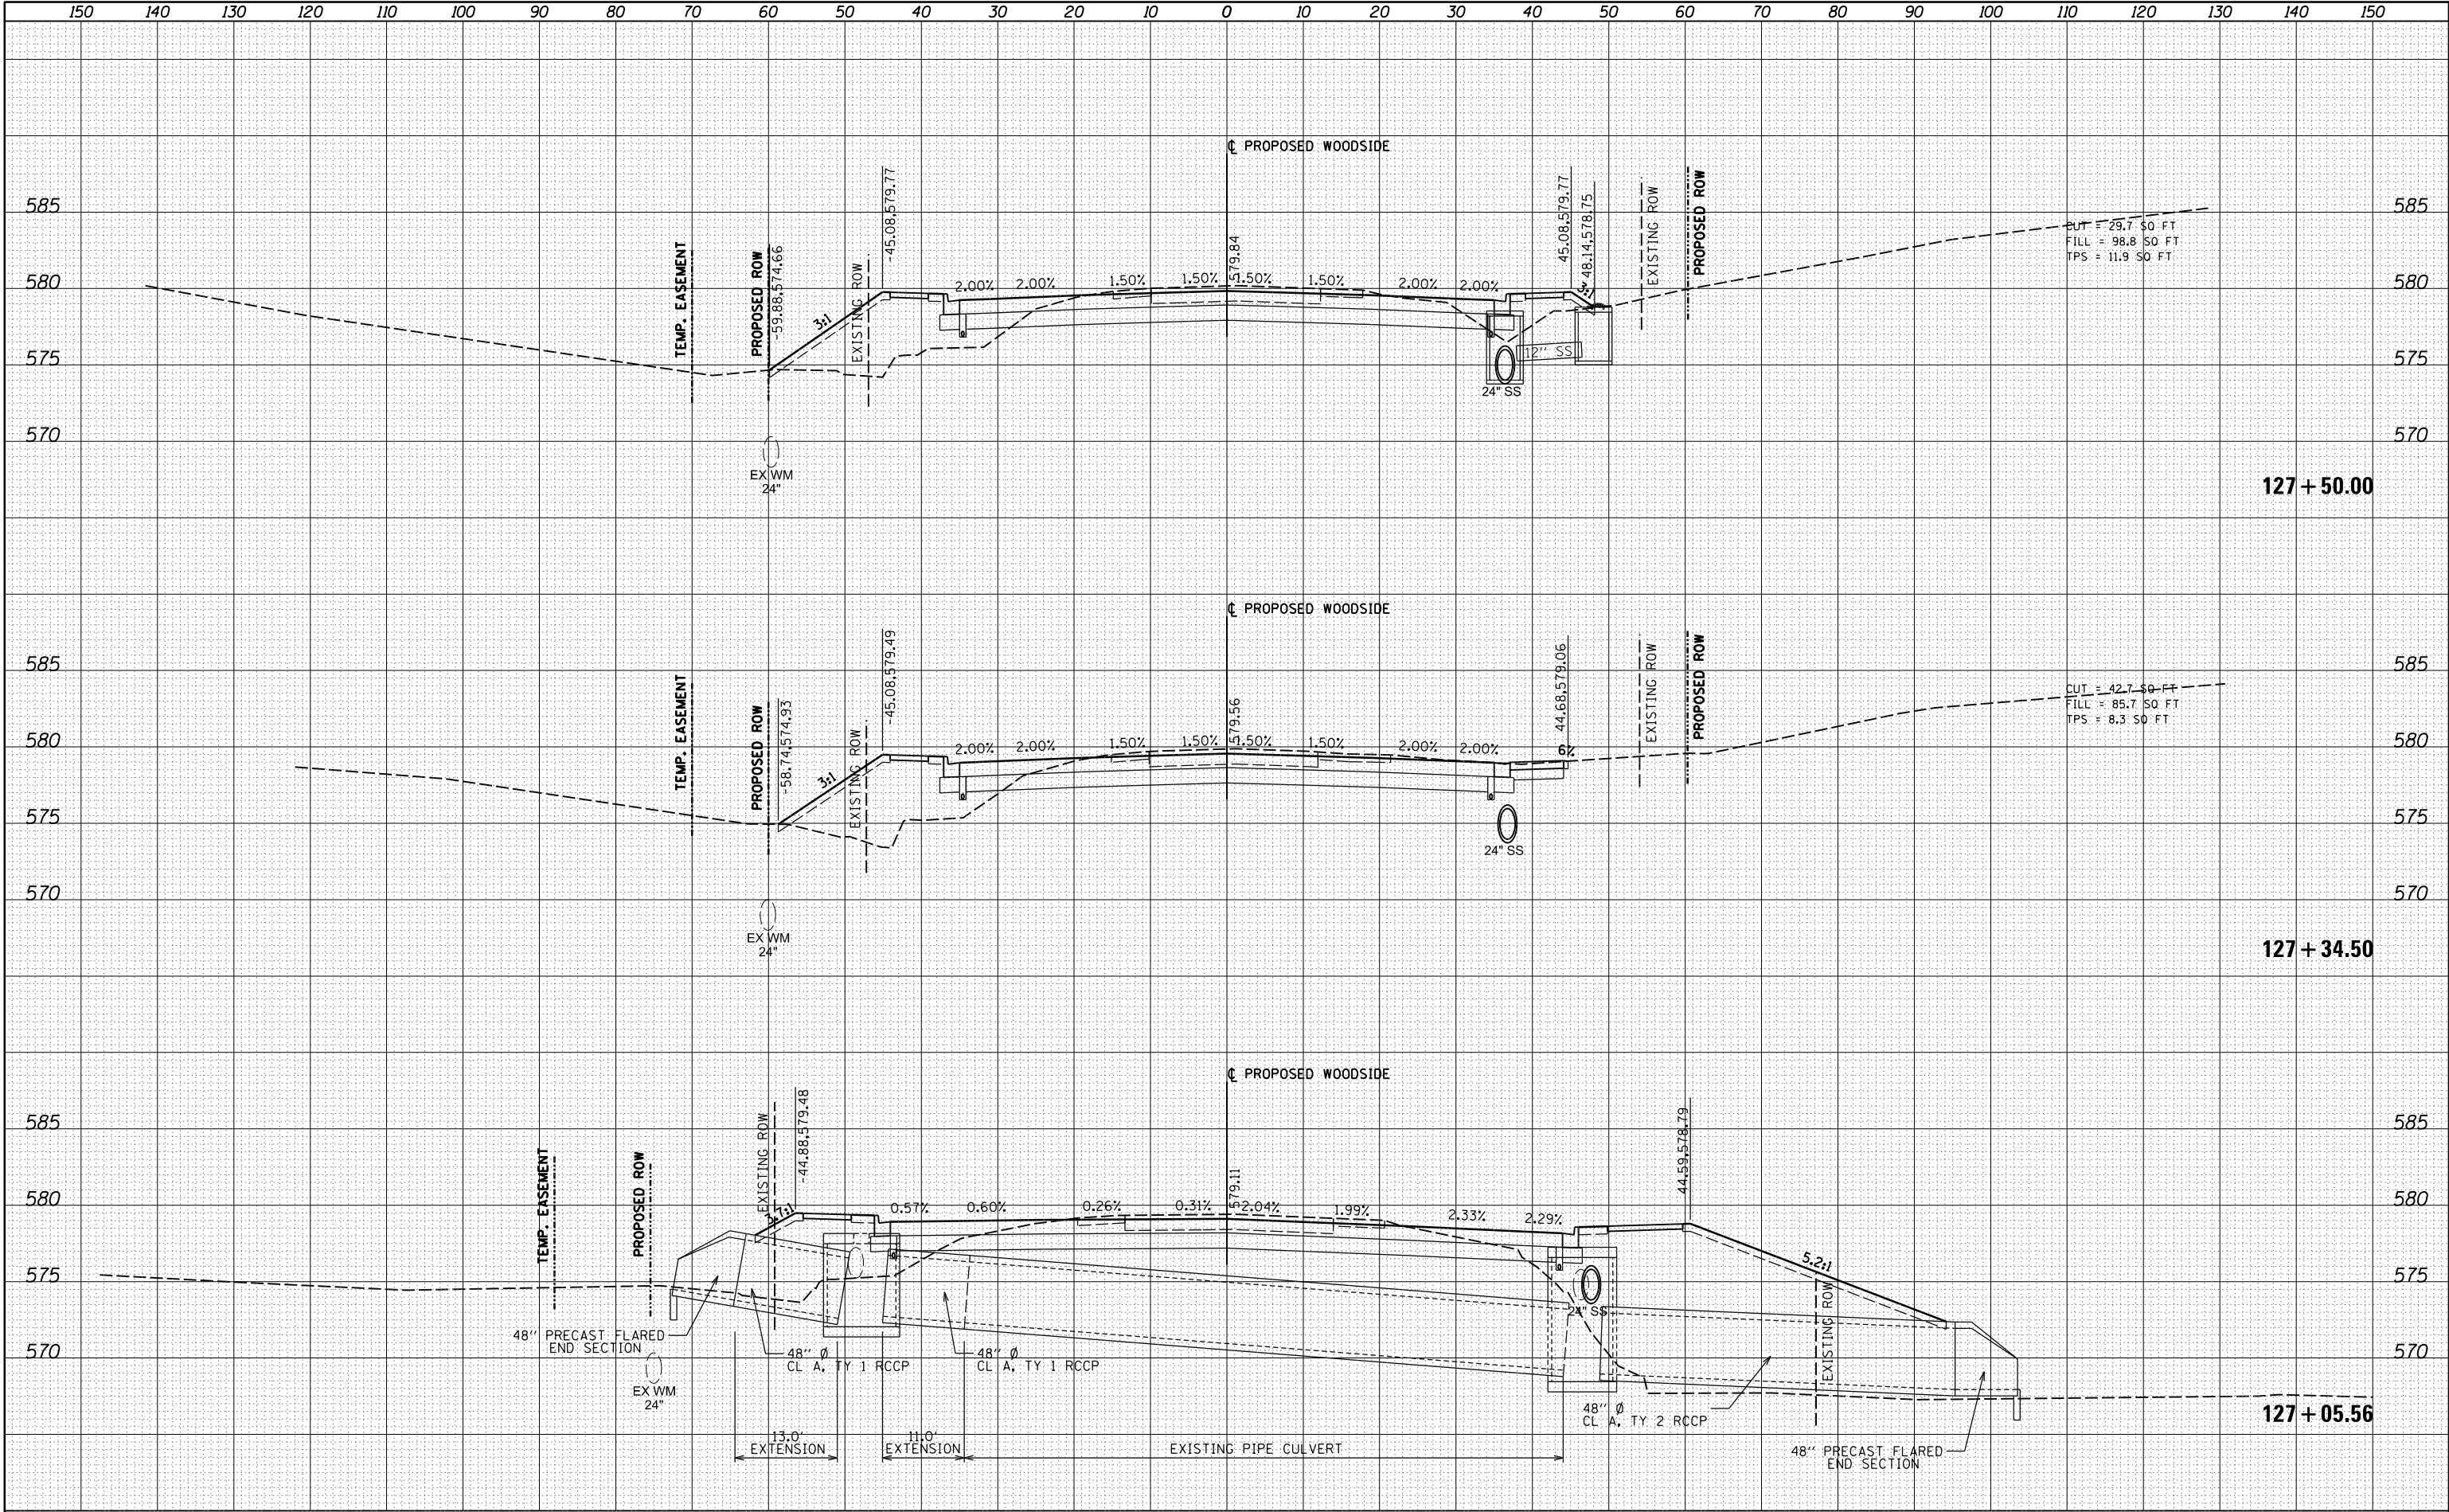


FILE NAME =	USER NAME = johns00944	DESIGNED -	REVISED -	STATE OF ILLINOIS DEPARTMENT OF TRANSPORTATION				WOODSIDE ROAD CROSS SECTIONS - PHASE 2				F.A. RTE.	SECTION	COUNTY	TOTAL SHEETS	SHEET NO.
I:\96\jobs\96S2002F\CADD\Road\Sheet\FC-3-Woods\dePH2.dgn		DRAWN -	REVISED -											SANGAMON	368	333
	PLOT SCALE = 20.0000' / in.	CHECKED -	REVISED -										96S2002F	CONTRACT NO.	93671	
XS.SHEET_temporary_model_name_31	PLOT DATE = 7/29/2024	DATE = 10/26/2022	REVISED -					SCALE:	SHEET 31 OF 44 SHEETS	STA. 127+05.56 TO STA. 127+50.00		ILLINOIS FED. AID PROJECT 6 • 07-00164-04-FP, 07-00090-08-FP				

ORIGINAL SURVEY	SURVEYED _____	BY _____	DATE _____
	PLOTTED _____ TEMPLATE _____ AREAS _____ AREAS CHECKED _____		
NOTE BOOK			
NO. _____			

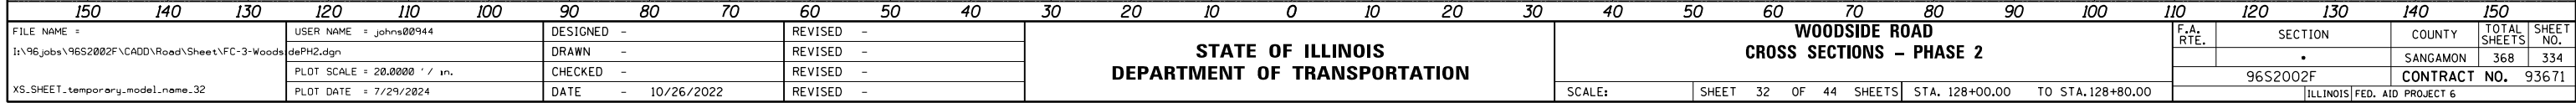

FINAL	SURVEYED	BY	DATE
SURVEY	PLOTTED		
NOTE BOOK	TEMPLATE		
NO.	AREAS CHECKED		


ORIGINAL	SURVEYED	BY	DATE
SURVEY	PLOTTED		
NOTE BOOK	TEMPLATE		
NO.	AREAS CHECKED		

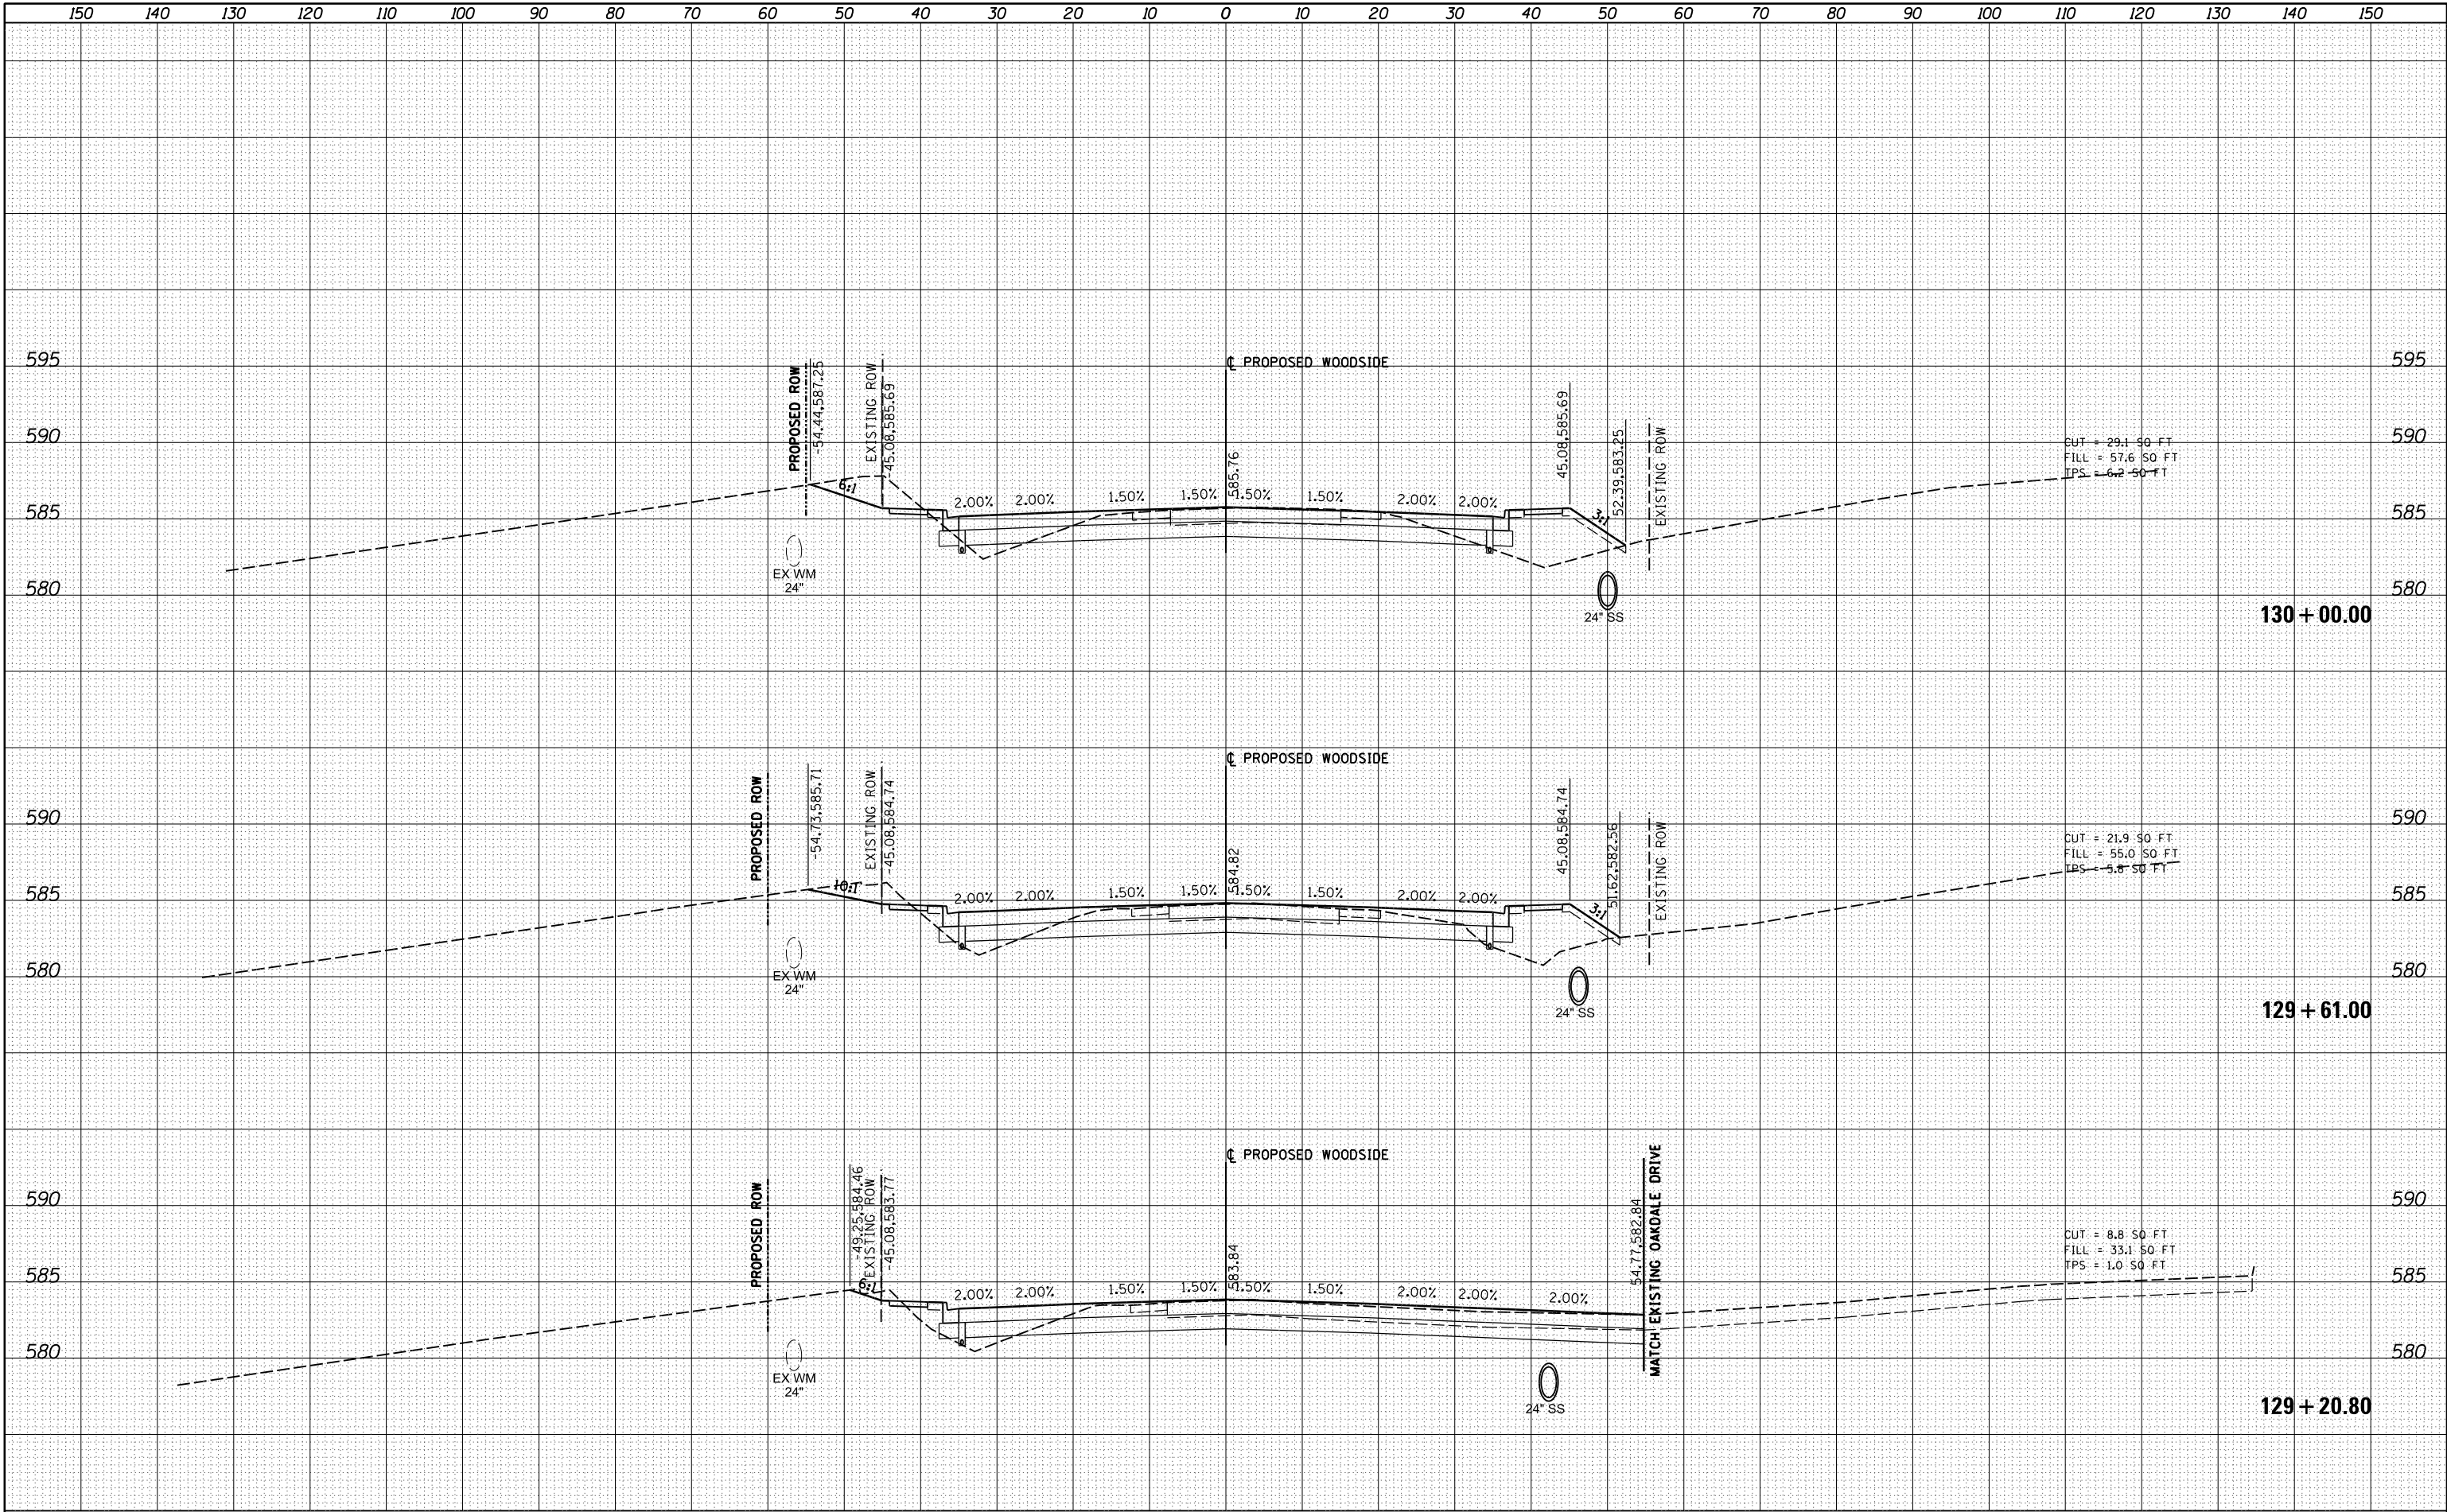

FILE NAME =	USER NAME = johns00944	DESIGNED -	REVISED -	STATE OF ILLINOIS DEPARTMENT OF TRANSPORTATION				WOODSIDE ROAD CROSS SECTIONS - PHASE 2				F.A. RTE.	SECTION	COUNTY	TOTAL SHEETS	SHEET NO.
I:\96\jobs\96S2002F\CADD\Road\Sheet\FC-3-WoodsidePH2.dgn		DRAWN -	REVISED -											SANGAMON	368	335
	PLOT SCALE = 20.0000' / in.	CHECKED -	REVISED -										96S2002F		CONTRACT NO.	93671
XS.SHEET_temporary_model_name_33	PLOT DATE = 7/29/2024	DATE - 10/26/2022	REVISED -									SCALE:	SHEET 33 OF 44 SHEETS	STA. 129+20.80 TO STA. 130+00.00	ILLINOIS FED. AID PROJECT 6	

FINAL SURVEY NOTE BOOK NO.	BY	DATE	SURVEYED	PLOTTED	TEMPLATE	AREAS CHECKED


ORIGINAL SURVEY NOTE BOOK NO.	BY	DATE	SURVEYED	PLOTTED	TEMPLATE	AREAS CHECKED

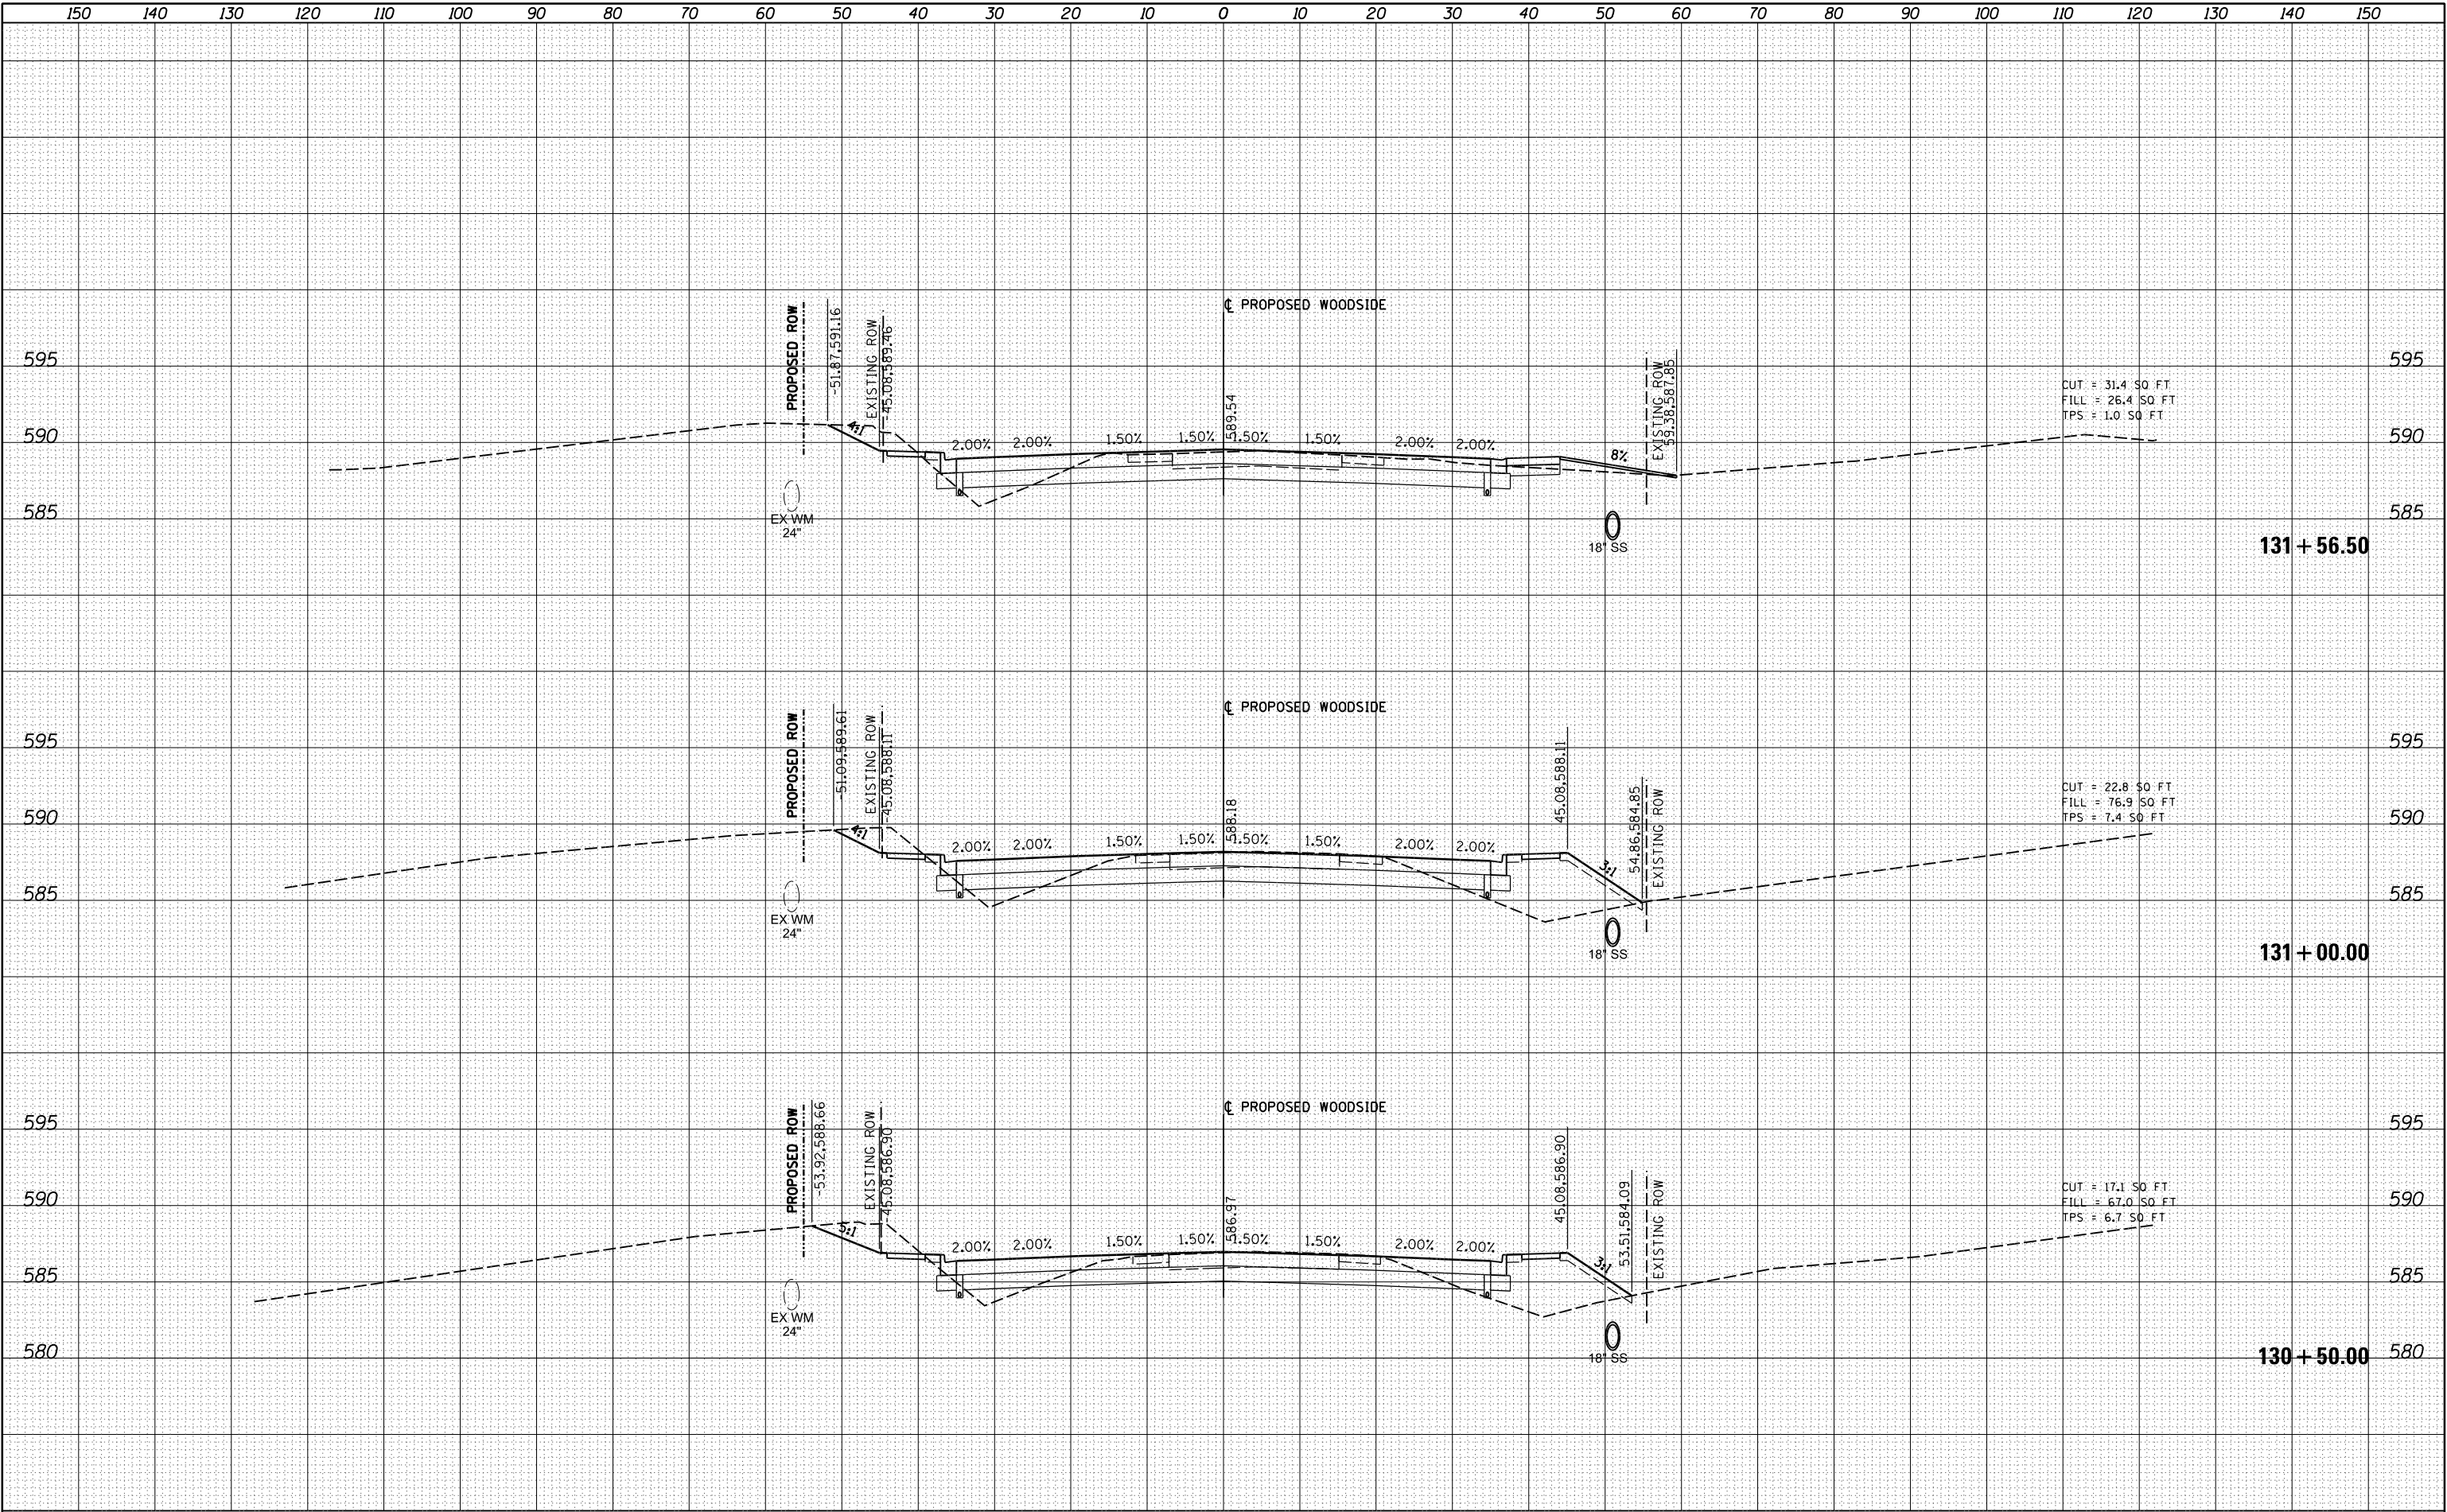


FILE NAME = I:\96jobs\96S2002F\CADD\Road\Sheet\FC-3-Woods dePH2.dgn XS.SHEET_temporary_model_name_34	USER NAME = johns00944	DESIGNED -	REVISED -	STATE OF ILLINOIS DEPARTMENT OF TRANSPORTATION	WOODSIDE ROAD CROSS SECTIONS - PHASE 2		F.A. RTE.	SECTION	COUNTY	TOTAL SHEETS	SHEET NO.
		DRAWN -	REVISED -				.		SANGAMON	368	336
		PLOT SCALE = 20.0000' / in.	CHECKED -				96S2002F		CONTRACT NO.	93671	
		PLOT DATE = 7/29/2024	DATE - 10/26/2022				SCALE:	SHEET 34 OF 44 SHEETS	STA. 130+50.00 TO STA. 131+56.50	ILLINOIS FED. AID PROJECT 6 • 07-00164-04-FP, 07-00090-08-FP	

ORIGINAL SURVEY	SURVEYED _____	BY _____	DATE _____
	PLOTTED _____ TEMPLATE _____ AREAS _____ AREAS CHECKED _____		
NOTE BOOK			
NO. _____			

FINAL SURVEY	SURVEYED _____	BY _____	DATE _____
	PLOTTED _____		
NOTE BOOK	TEMPLATE _____		
	AREAS _____		
NO. _____	AREAS CHECKED _____		

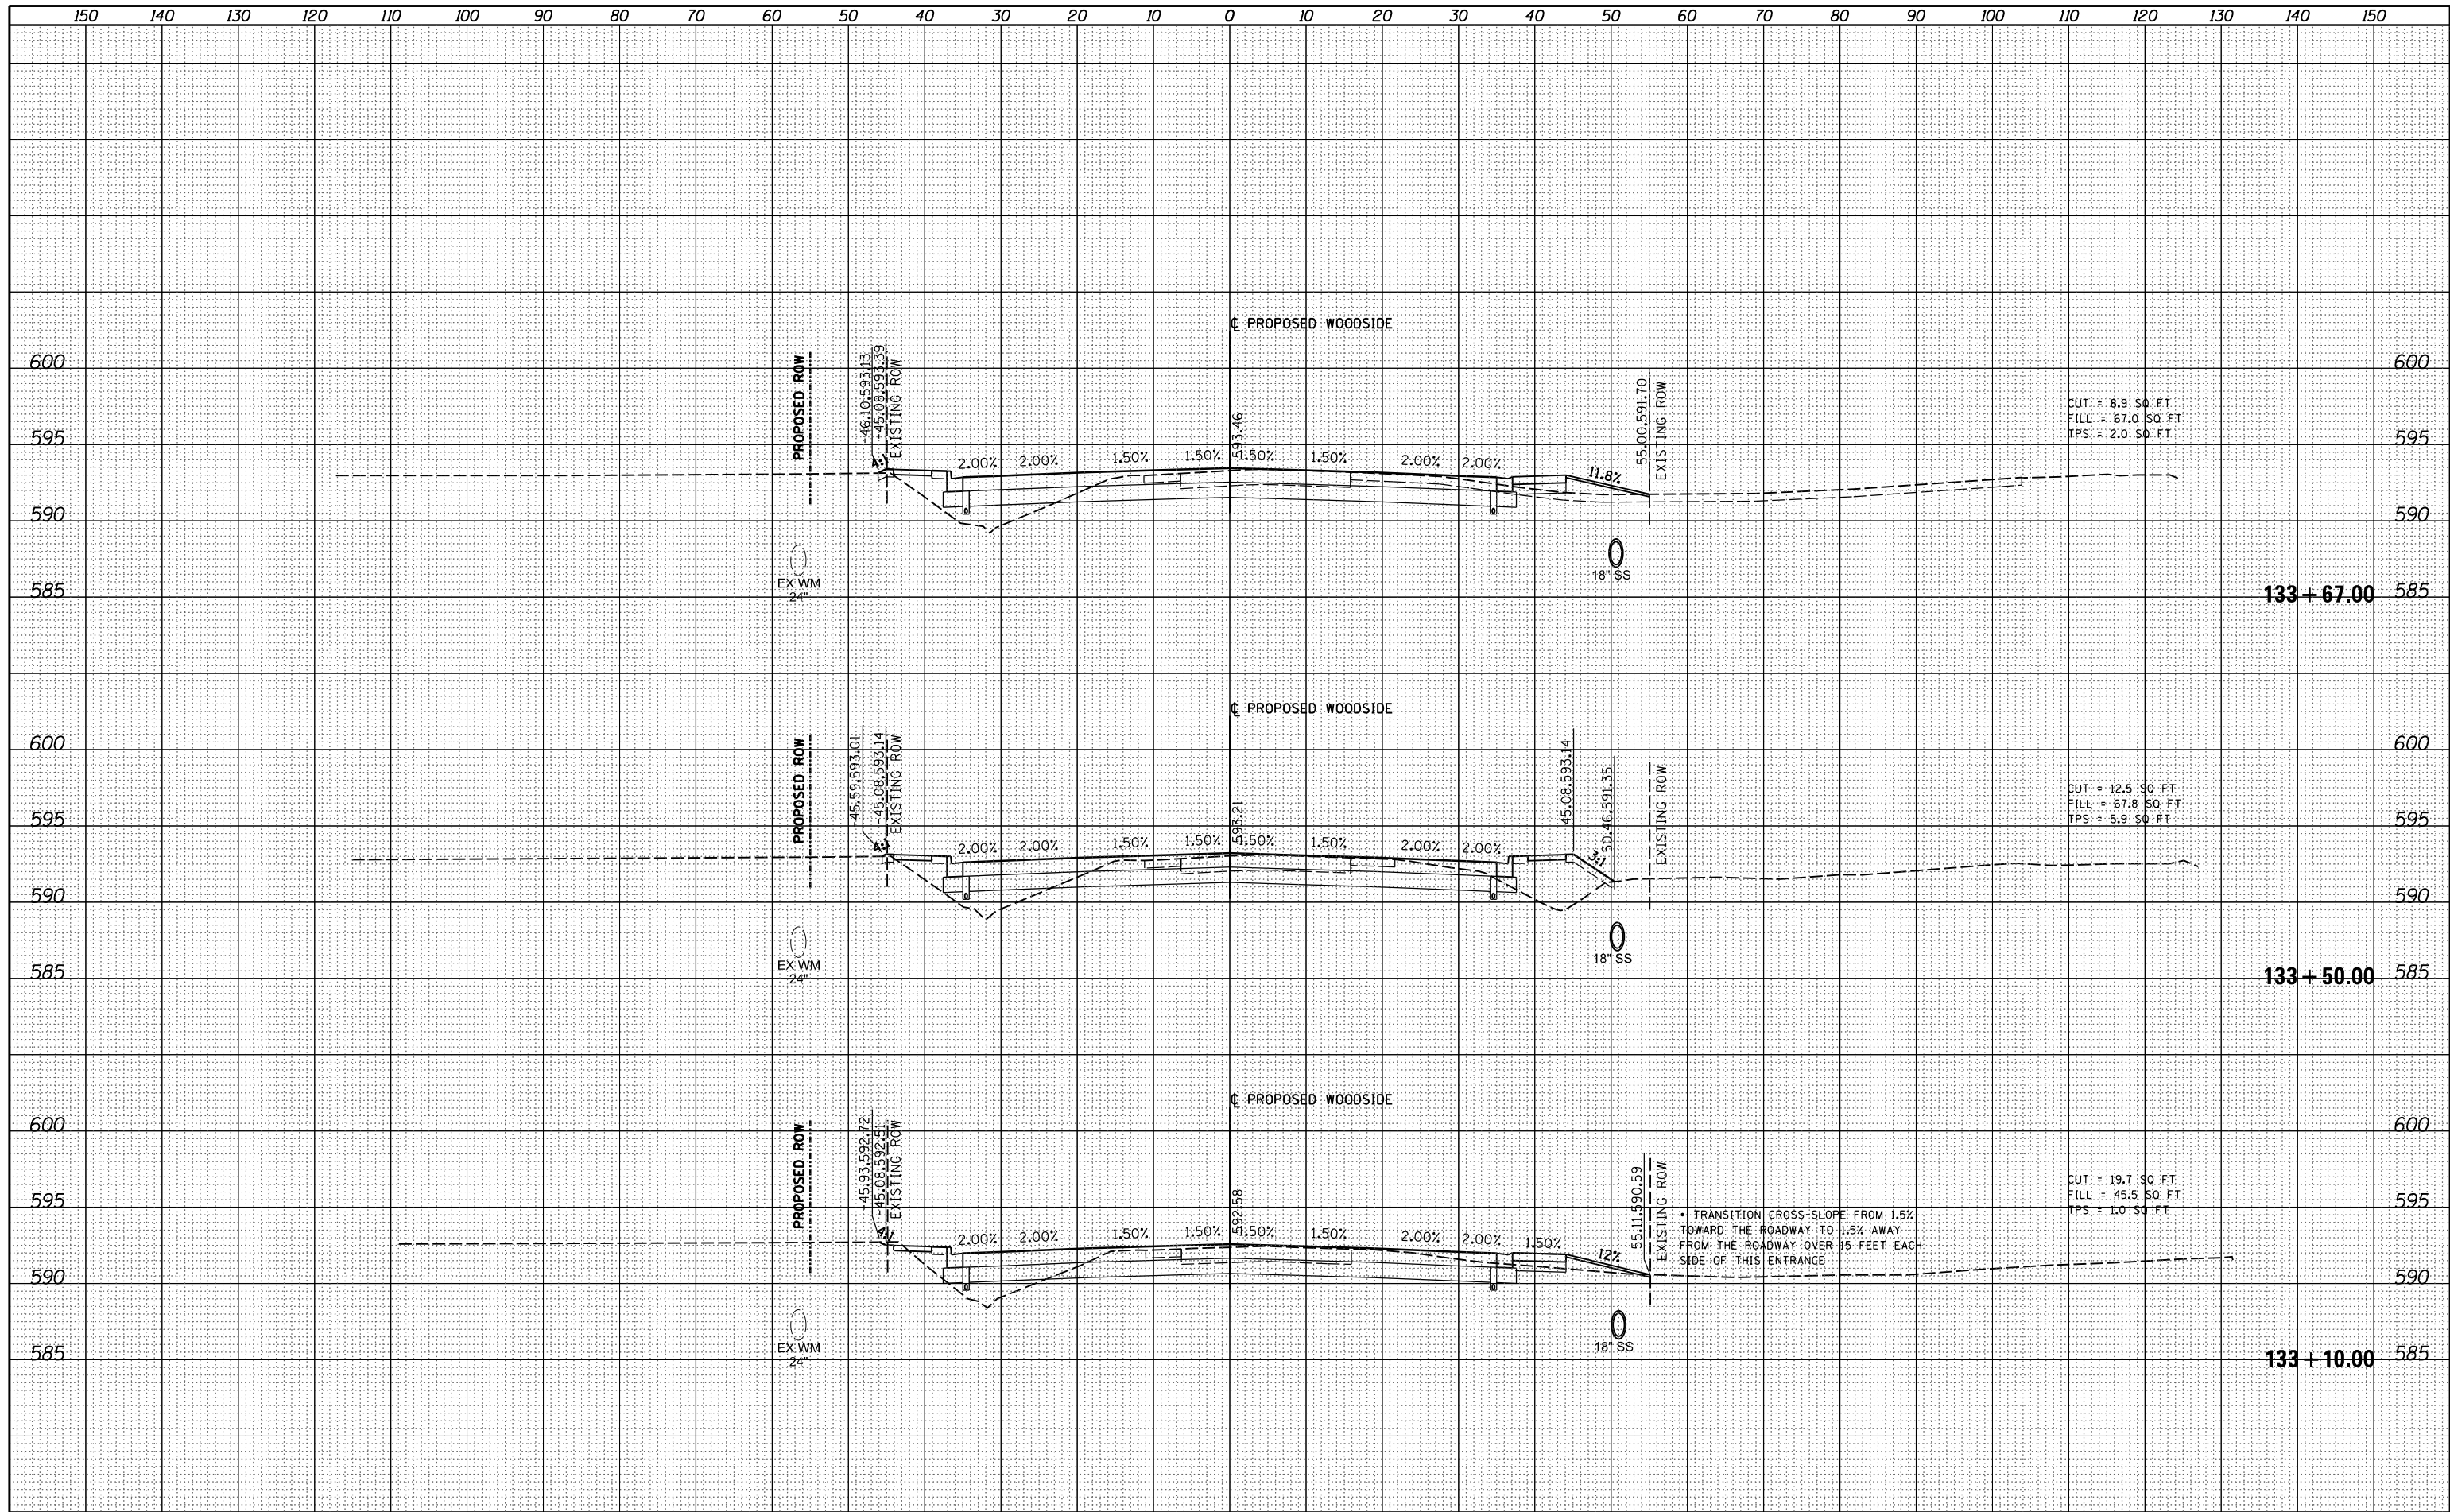


ORIGINAL SURVEY	SURVEYED _____	BY	DATE
	PLOTTED _____		
	TEMPLATE _____		
	AREAS _____		
	AREAS CHECKED _____		
	NO. _____		
NOTE BOOK			

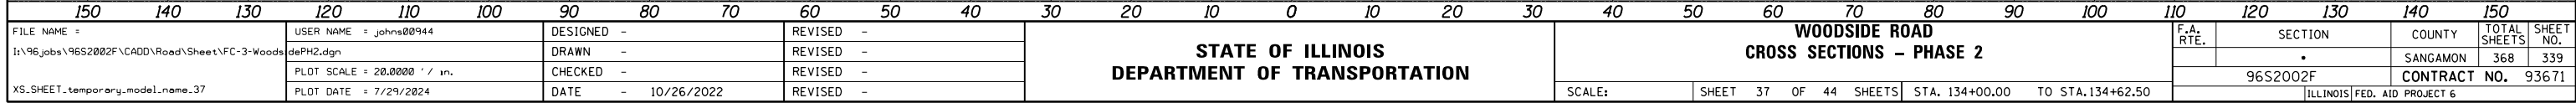

FINAL	SURVEYED	BY	DATE
SURVEY	PLOTTED		
NOTE BOOK	TEMPLATE		
NO.	AREAS CHECKED		


ORIGINAL	SURVEYED	BY	DATE
SURVEY	PLOTTED		
NOTE BOOK	TEMPLATE		
NO.	AREAS CHECKED		

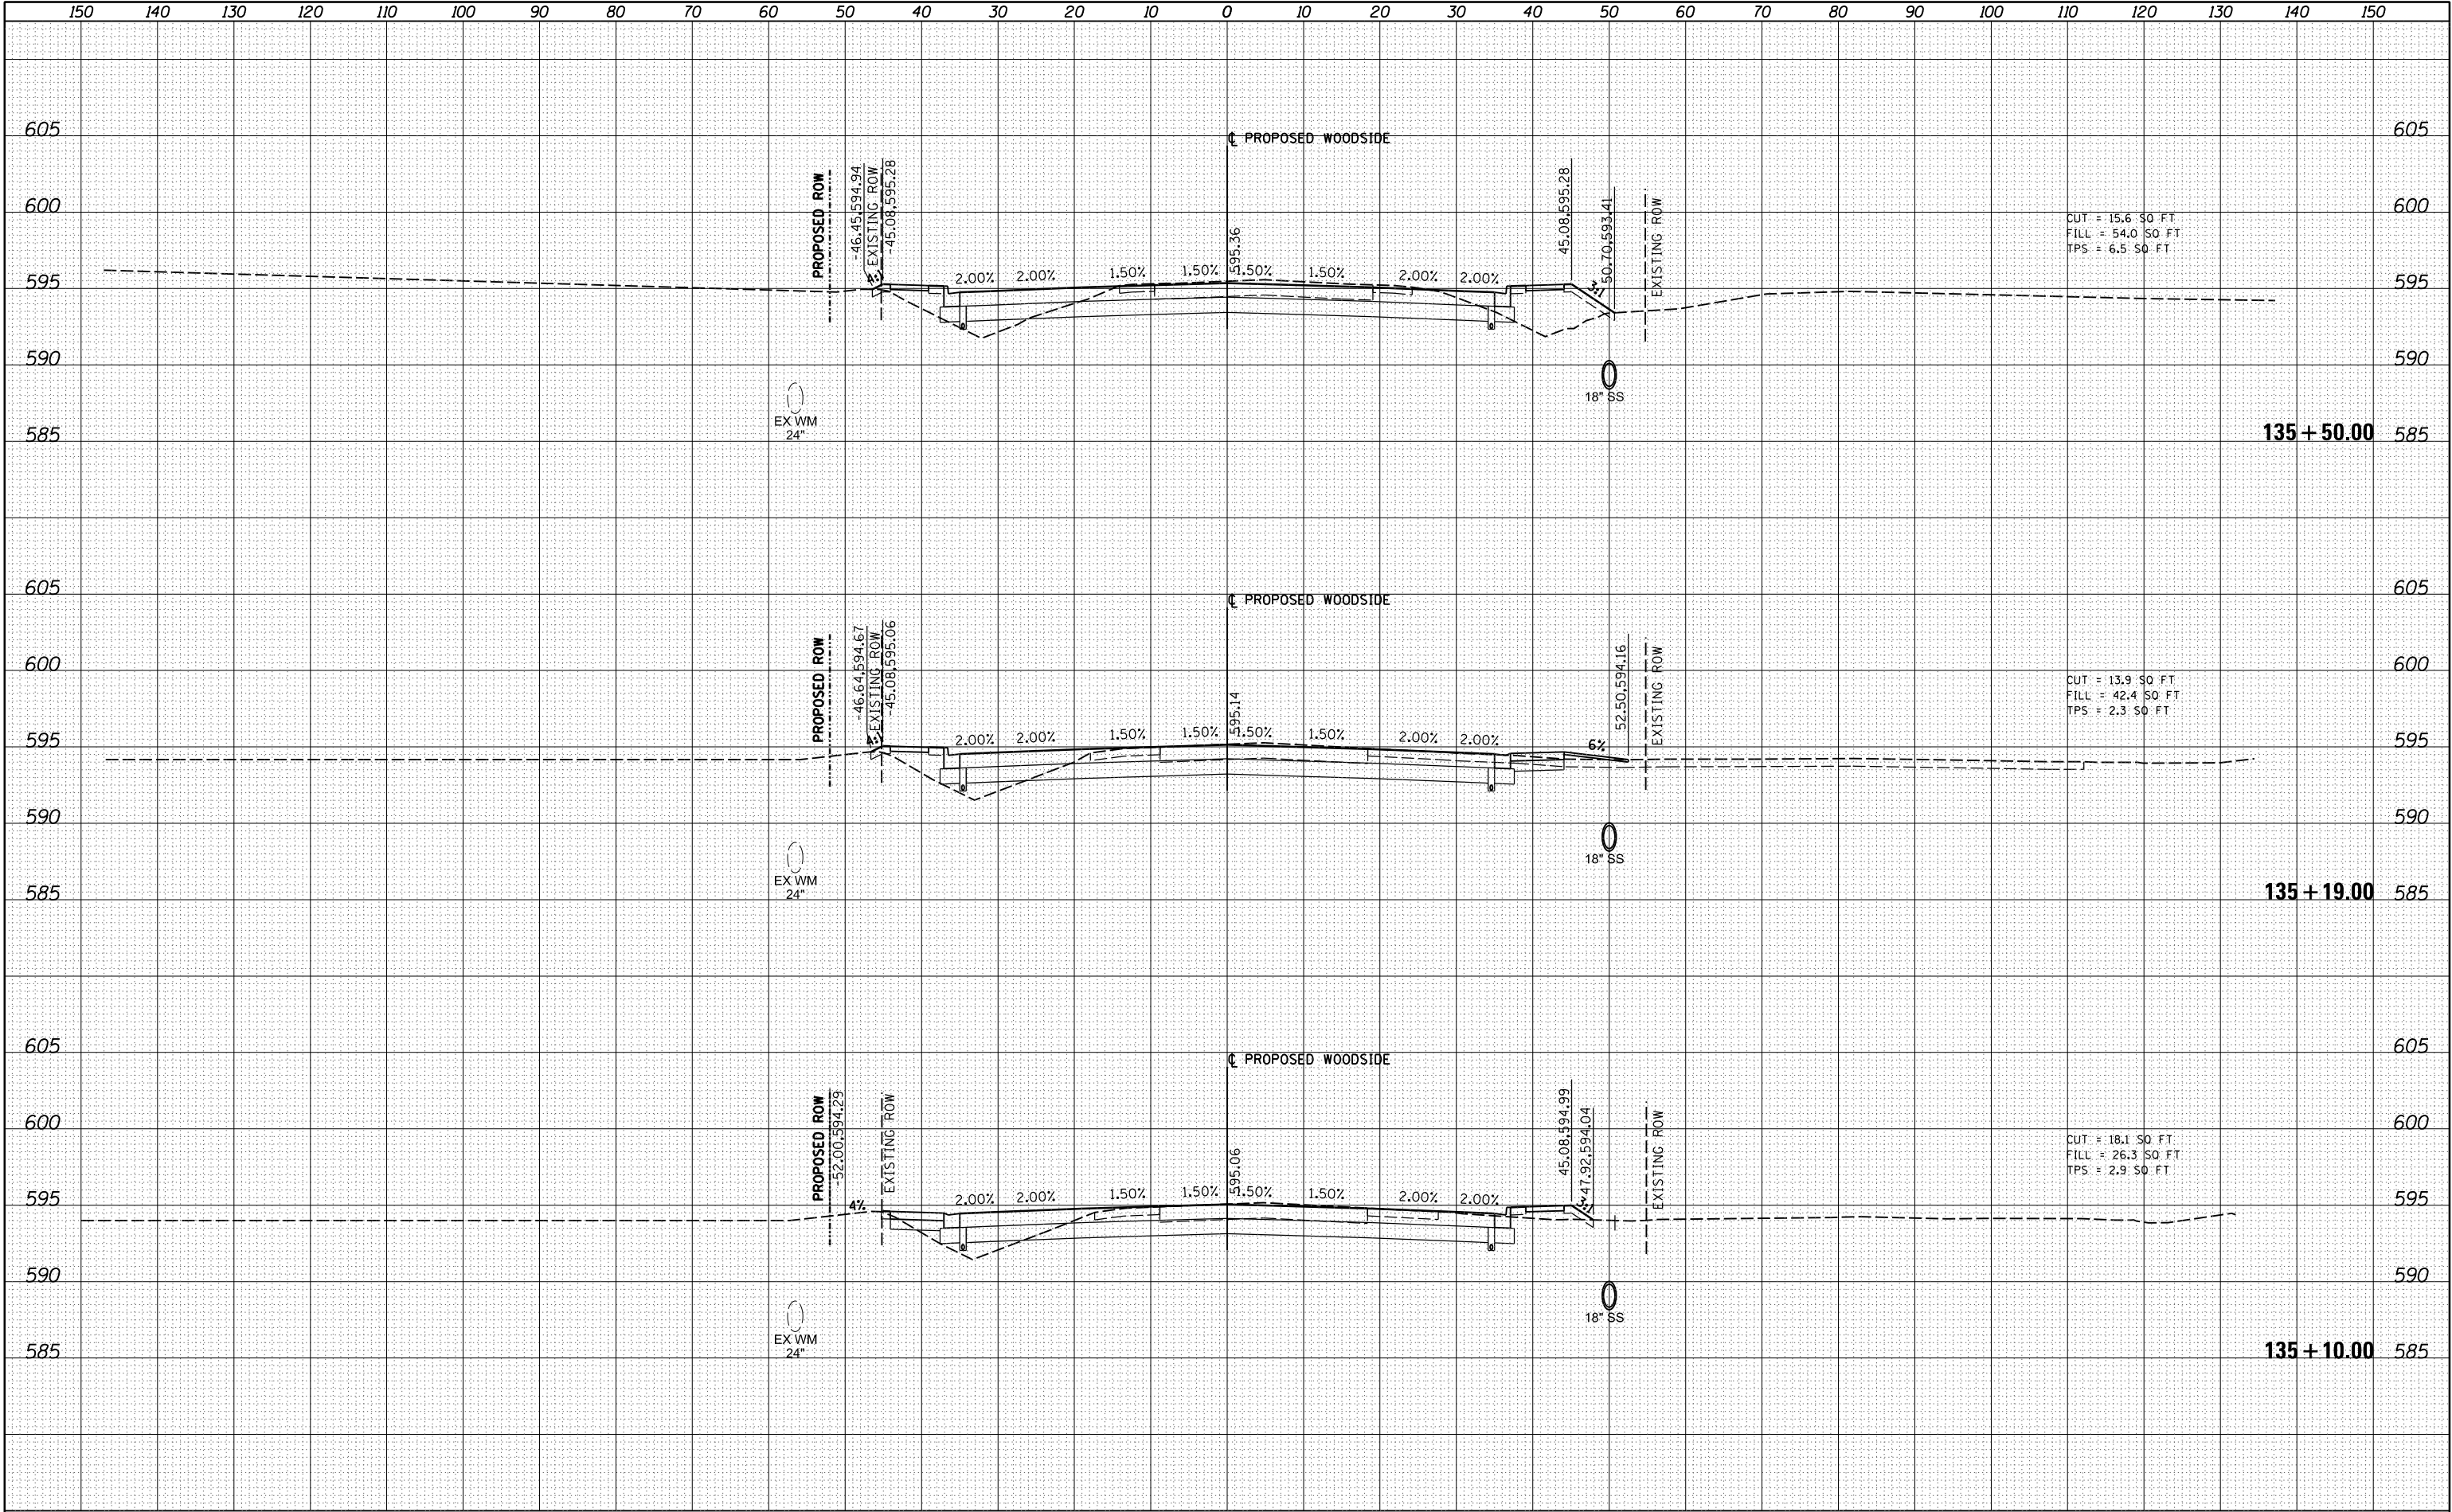

FILE NAME =	USER NAME = johns00944	DESIGNED -	REVISED -	STATE OF ILLINOIS DEPARTMENT OF TRANSPORTATION	WOODSIDE ROAD CROSS SECTIONS - PHASE 2				F.A. RTE.	SECTION	COUNTY	TOTAL SHEETS	SHEET NO.
I:\96\jobs\96S2002F\CADD\Road\Sheet\FC-3-Woods\dePH2.dgn		DRAWN -	REVISED -								SANGAMON	368	340
	PLOT SCALE = 20.0000' / in.	CHECKED -	REVISED -										
XS.SHEET_temporary_model_name_38	PLOT DATE = 7/29/2024	DATE - 10/26/2022	REVISED -			SCALE:	SHEET 38 OF 44 SHEETS	STA. 135+00.00 TO STA.135+50.00				CONTRACT NO. 93671	
									ILLINOIS FED. AID PROJECT 6				


FINAL SURVEY NO.	SURVEYED PLOTTED NOTE BOOK	BY	DATE

ORIGINAL SURVEY NO.	SURVEYED PLOTTED NOTE BOOK	BY	DATE

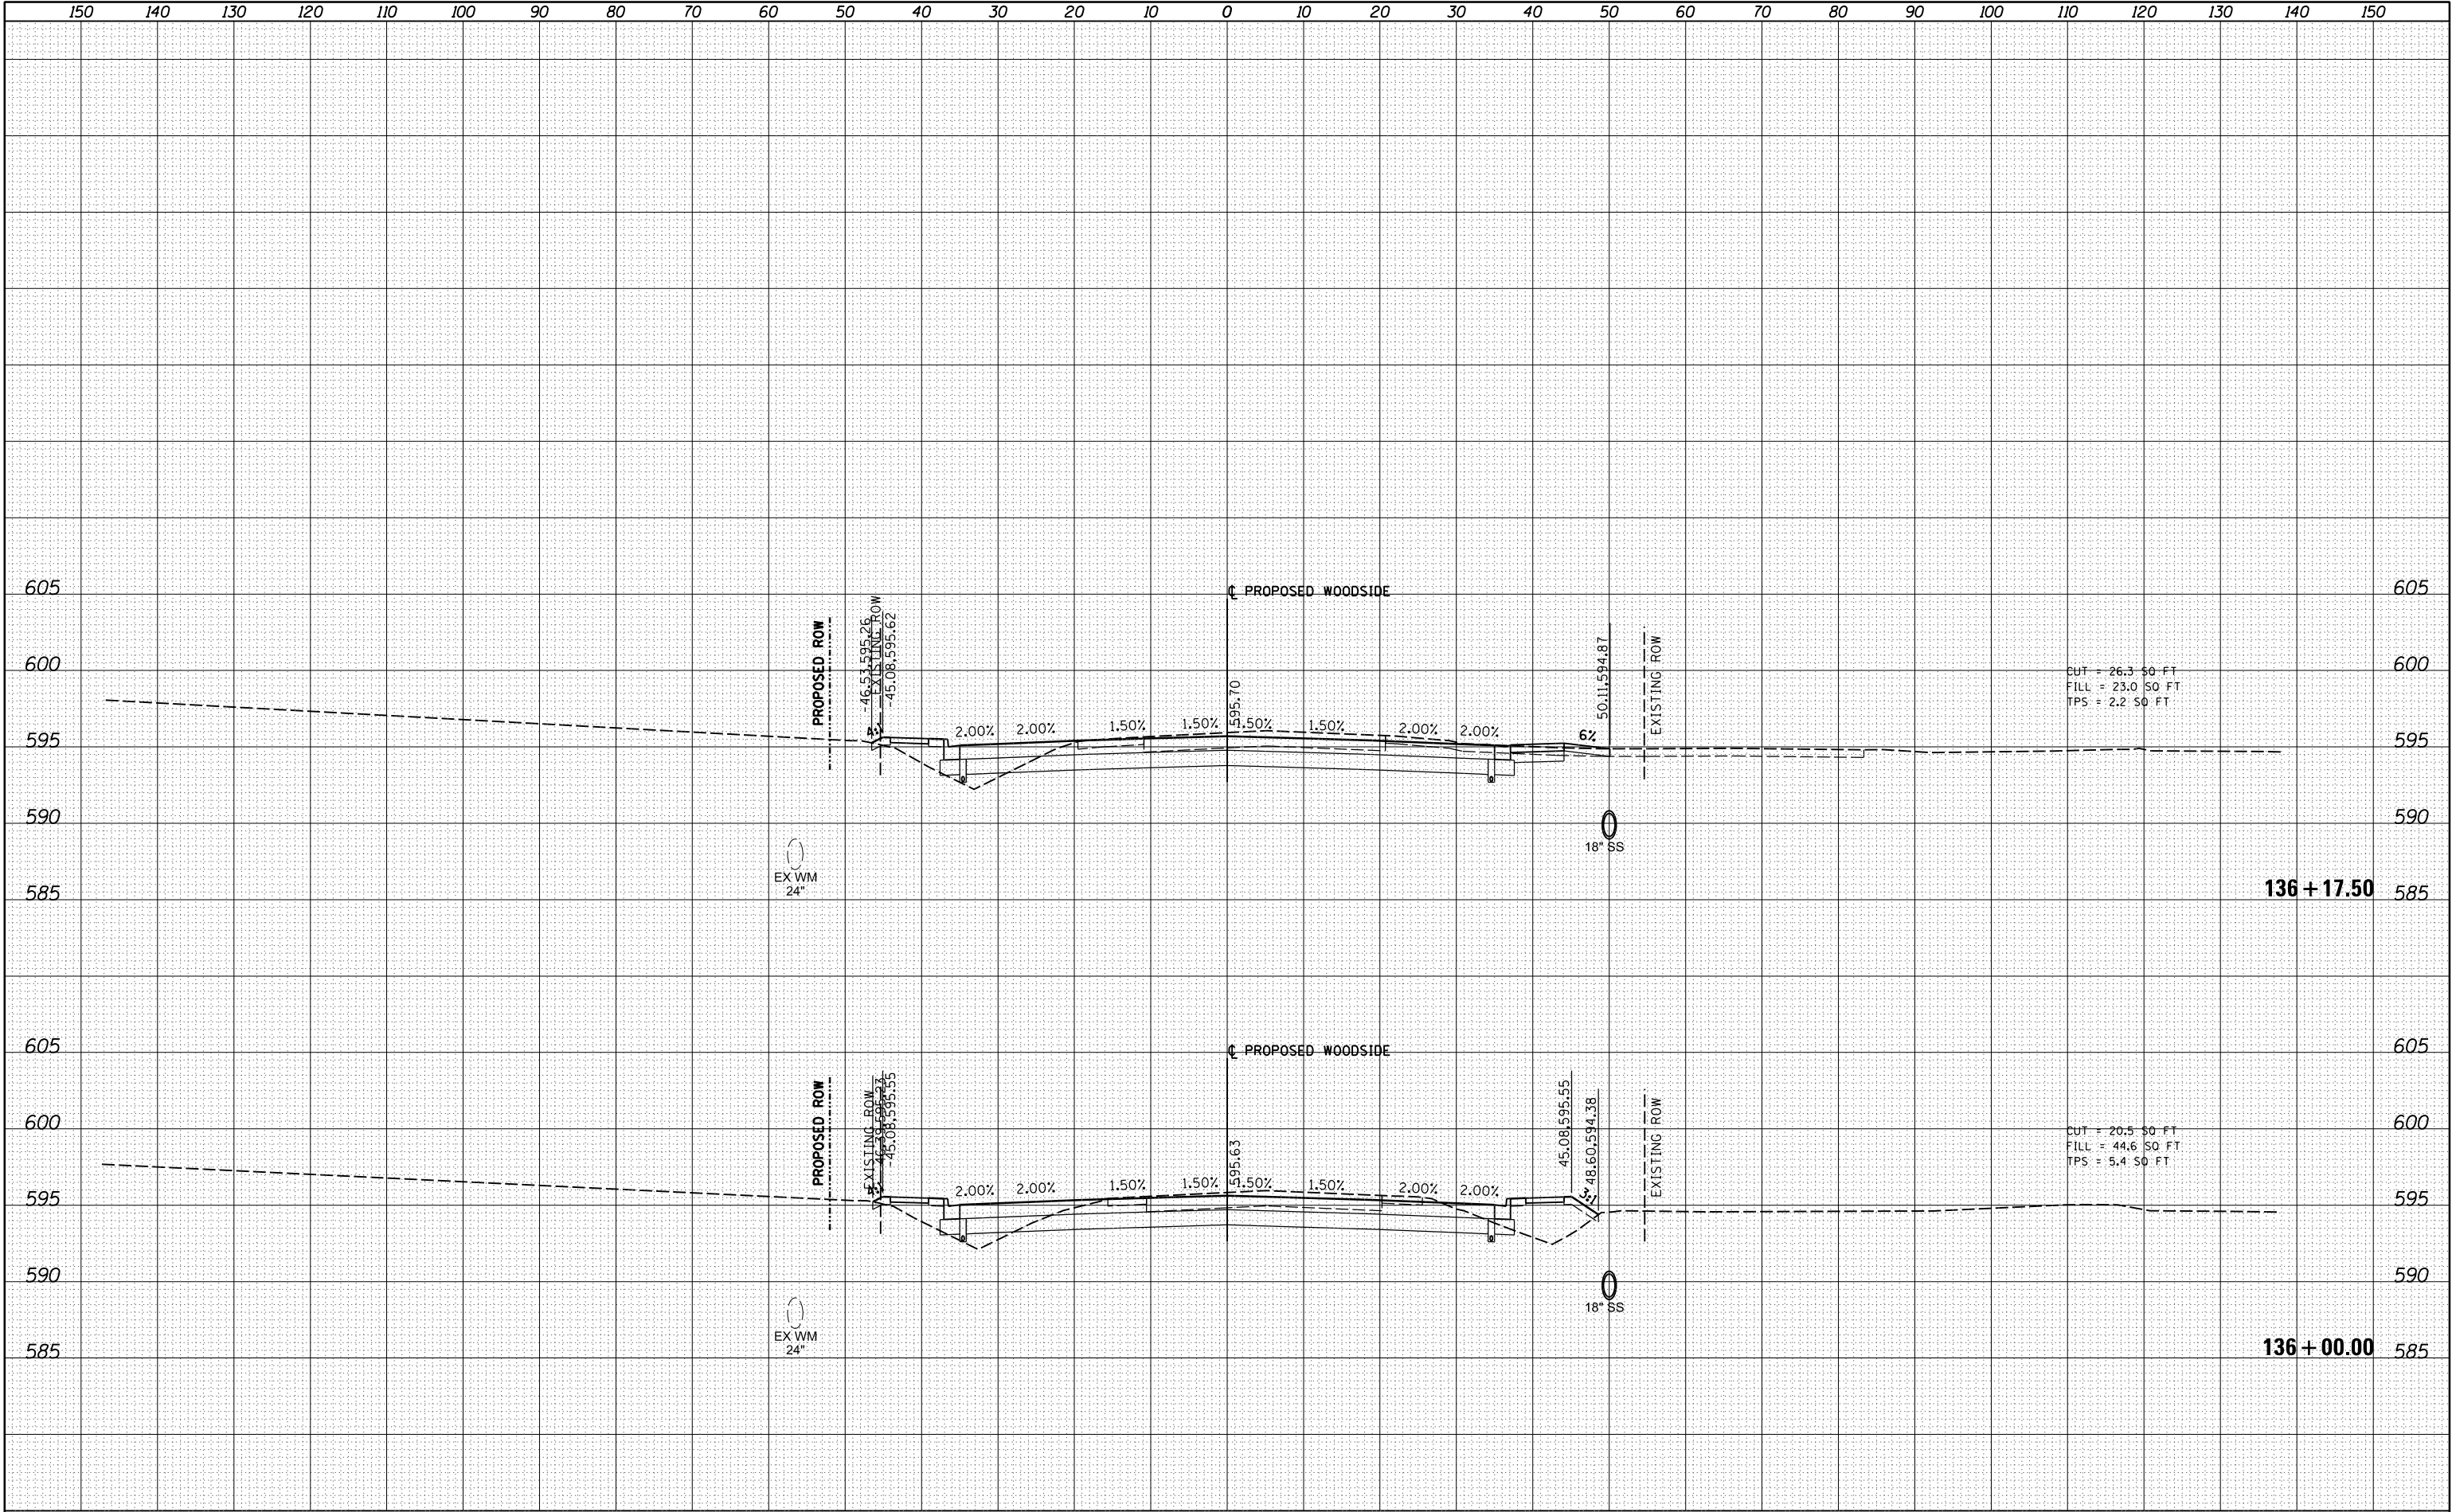


FILE NAME =	USER NAME = johns00944	DESIGNED -	REVISED -	STATE OF ILLINOIS DEPARTMENT OF TRANSPORTATION	WOODSIDE ROAD CROSS SECTIONS - PHASE 2				F.A. RTE.	SECTION	COUNTY	TOTAL SHEETS	SHEET NO.
I:\96\jobs\96S2002F\CADD\Road\Sheet\FC-3-Woods\dePH2.dgn		DRAWN -	REVISED -				SANGAMON	368	341				
	PLOT SCALE = 20.0000' / in.	CHECKED -	REVISED -		96S2002F		CONTRACT NO.	93671					
XS.SHEET_temporary_model_name_39	PLOT DATE = 7/29/2024	DATE - 10/26/2022	REVISED -		SCALE:	SHEET 39 OF 44 SHEETS	STA. 136+00.00 TO STA.136+17.50	ILLINOIS FED. AID PROJECT 6					

ORIGINAL SURVEY	SURVEYED _____	BY	DATE
NOTE BOOK	PLOTTED _____		
	TEMPLATE _____		
	AREAS _____		
	CHECKED _____		
	NO. _____		

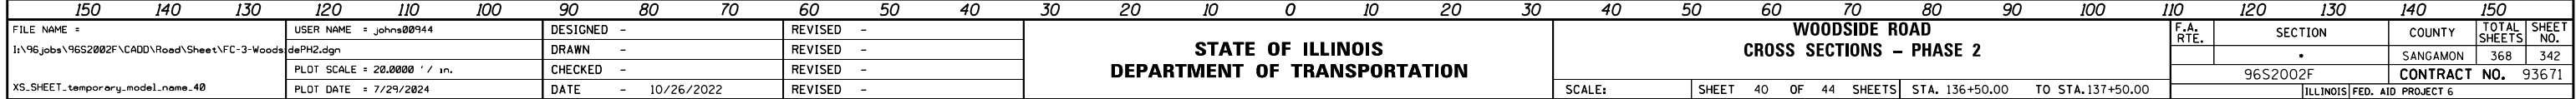

FINAL SURVEY	DATE	
	BY	
	SURVEYED	
	PLOTTED	
NO.	TEMPLATE	
	NOTE BOOK	
	AREAS	CHECKED


ORIGINAL SURVEY	DATE	
	BY	
	SURVEYED	
	PLOTTED	
NO.	TEMPLATE	
	NOTE BOOK	
	AREAS	CHECKED

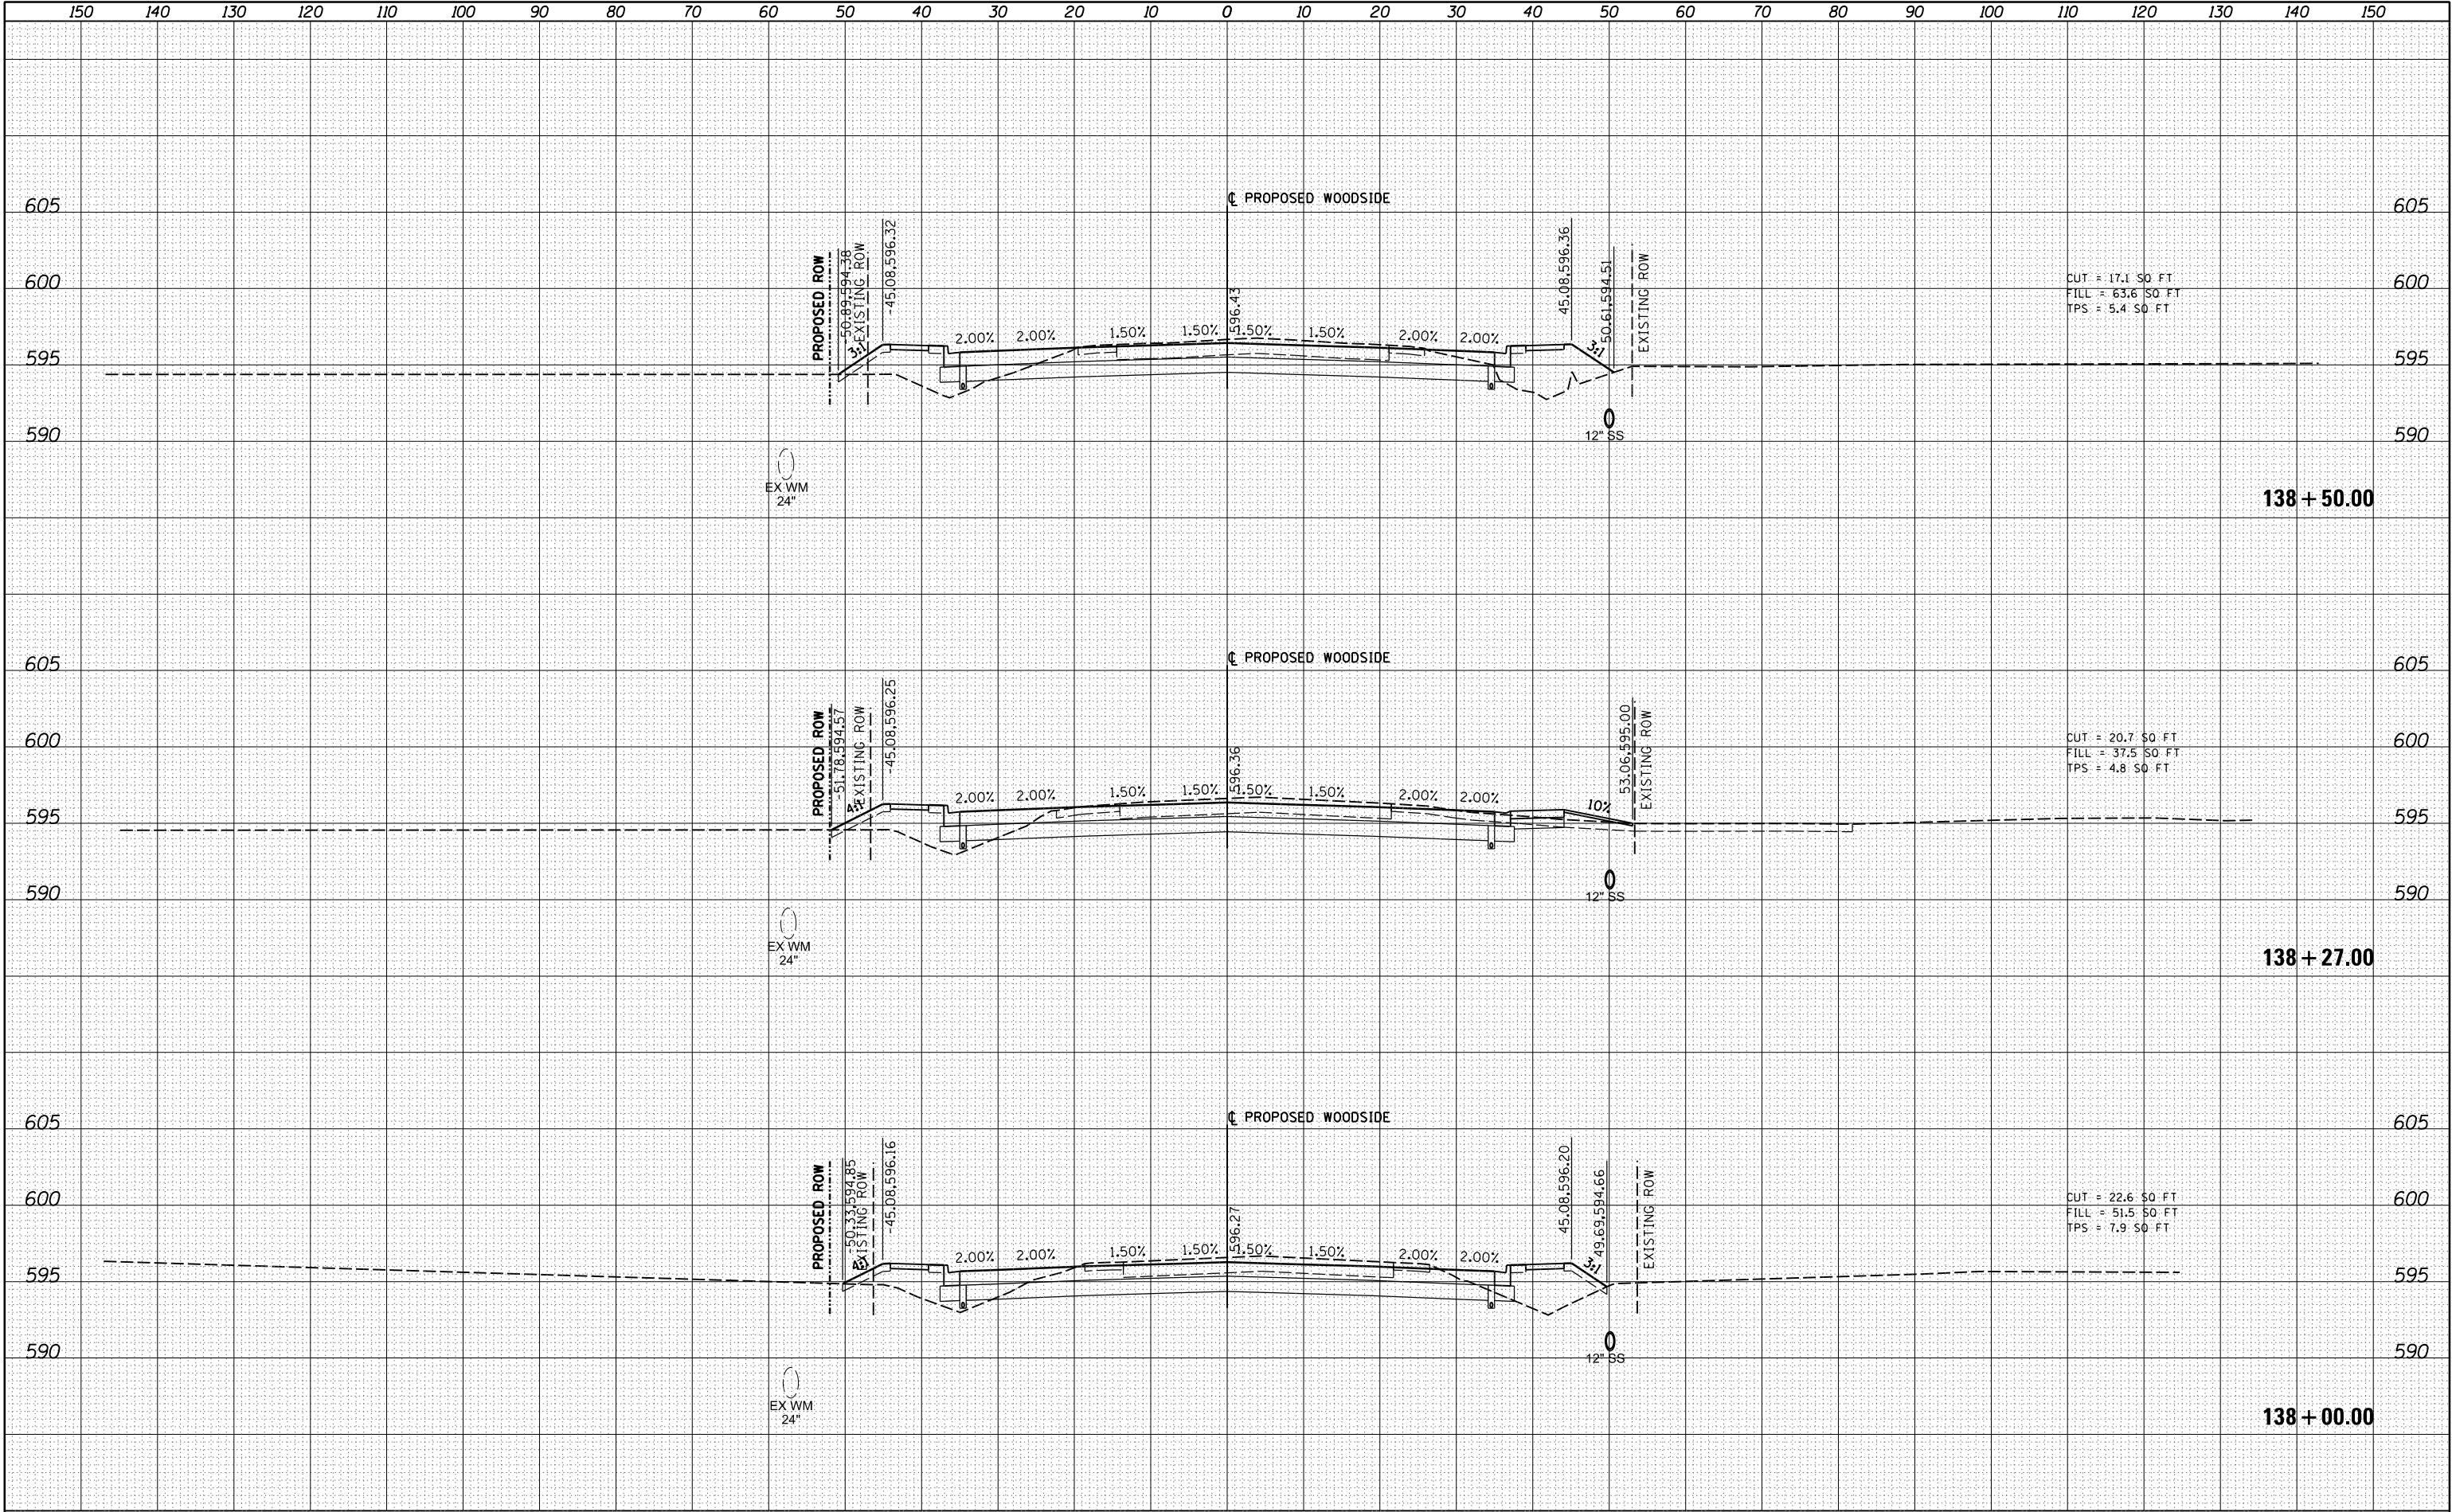

FILE NAME =		USER NAME = johns00944		DESIGNED -		REVISED -		STATE OF ILLINOIS DEPARTMENT OF TRANSPORTATION										WOODSIDE ROAD						F.A.	SECTION		COUNTY	TOTAL	SHEET	
I:\96\jobs\96S2002F\CADD\Road\Sheet\FC-3-WoodsdePH2.dgn		DRAWN -		REVISED -		CROSS SECTIONS - PHASE 2												RTE.	•		SANGAMON	368	343	
PLOT SCALE = 20.0000' / in.		CHECKED -		REVISED -	
XS_SHEET_temporary_model_name_41		PLOT DATE = 7/29/2024		DATE - 10/26/2022		REVISED -																		SCALE:		SHEET 41	OF 44	SHEETS	STA. 138+00.00	TO STA.138+50.00	96S2002F		CONTRACT NO.	93671	
																		ILLINOIS	FED. AID	PROJECT 6	

FINAL SURVEY	NO.	SURVEYED PLOTTED TEMPLATE AREAS CHECKED	BY	DATE


ORIGINAL SURVEY	NO.	SURVEYED PLOTTED TEMPLATE AREAS CHECKED	BY	DATE

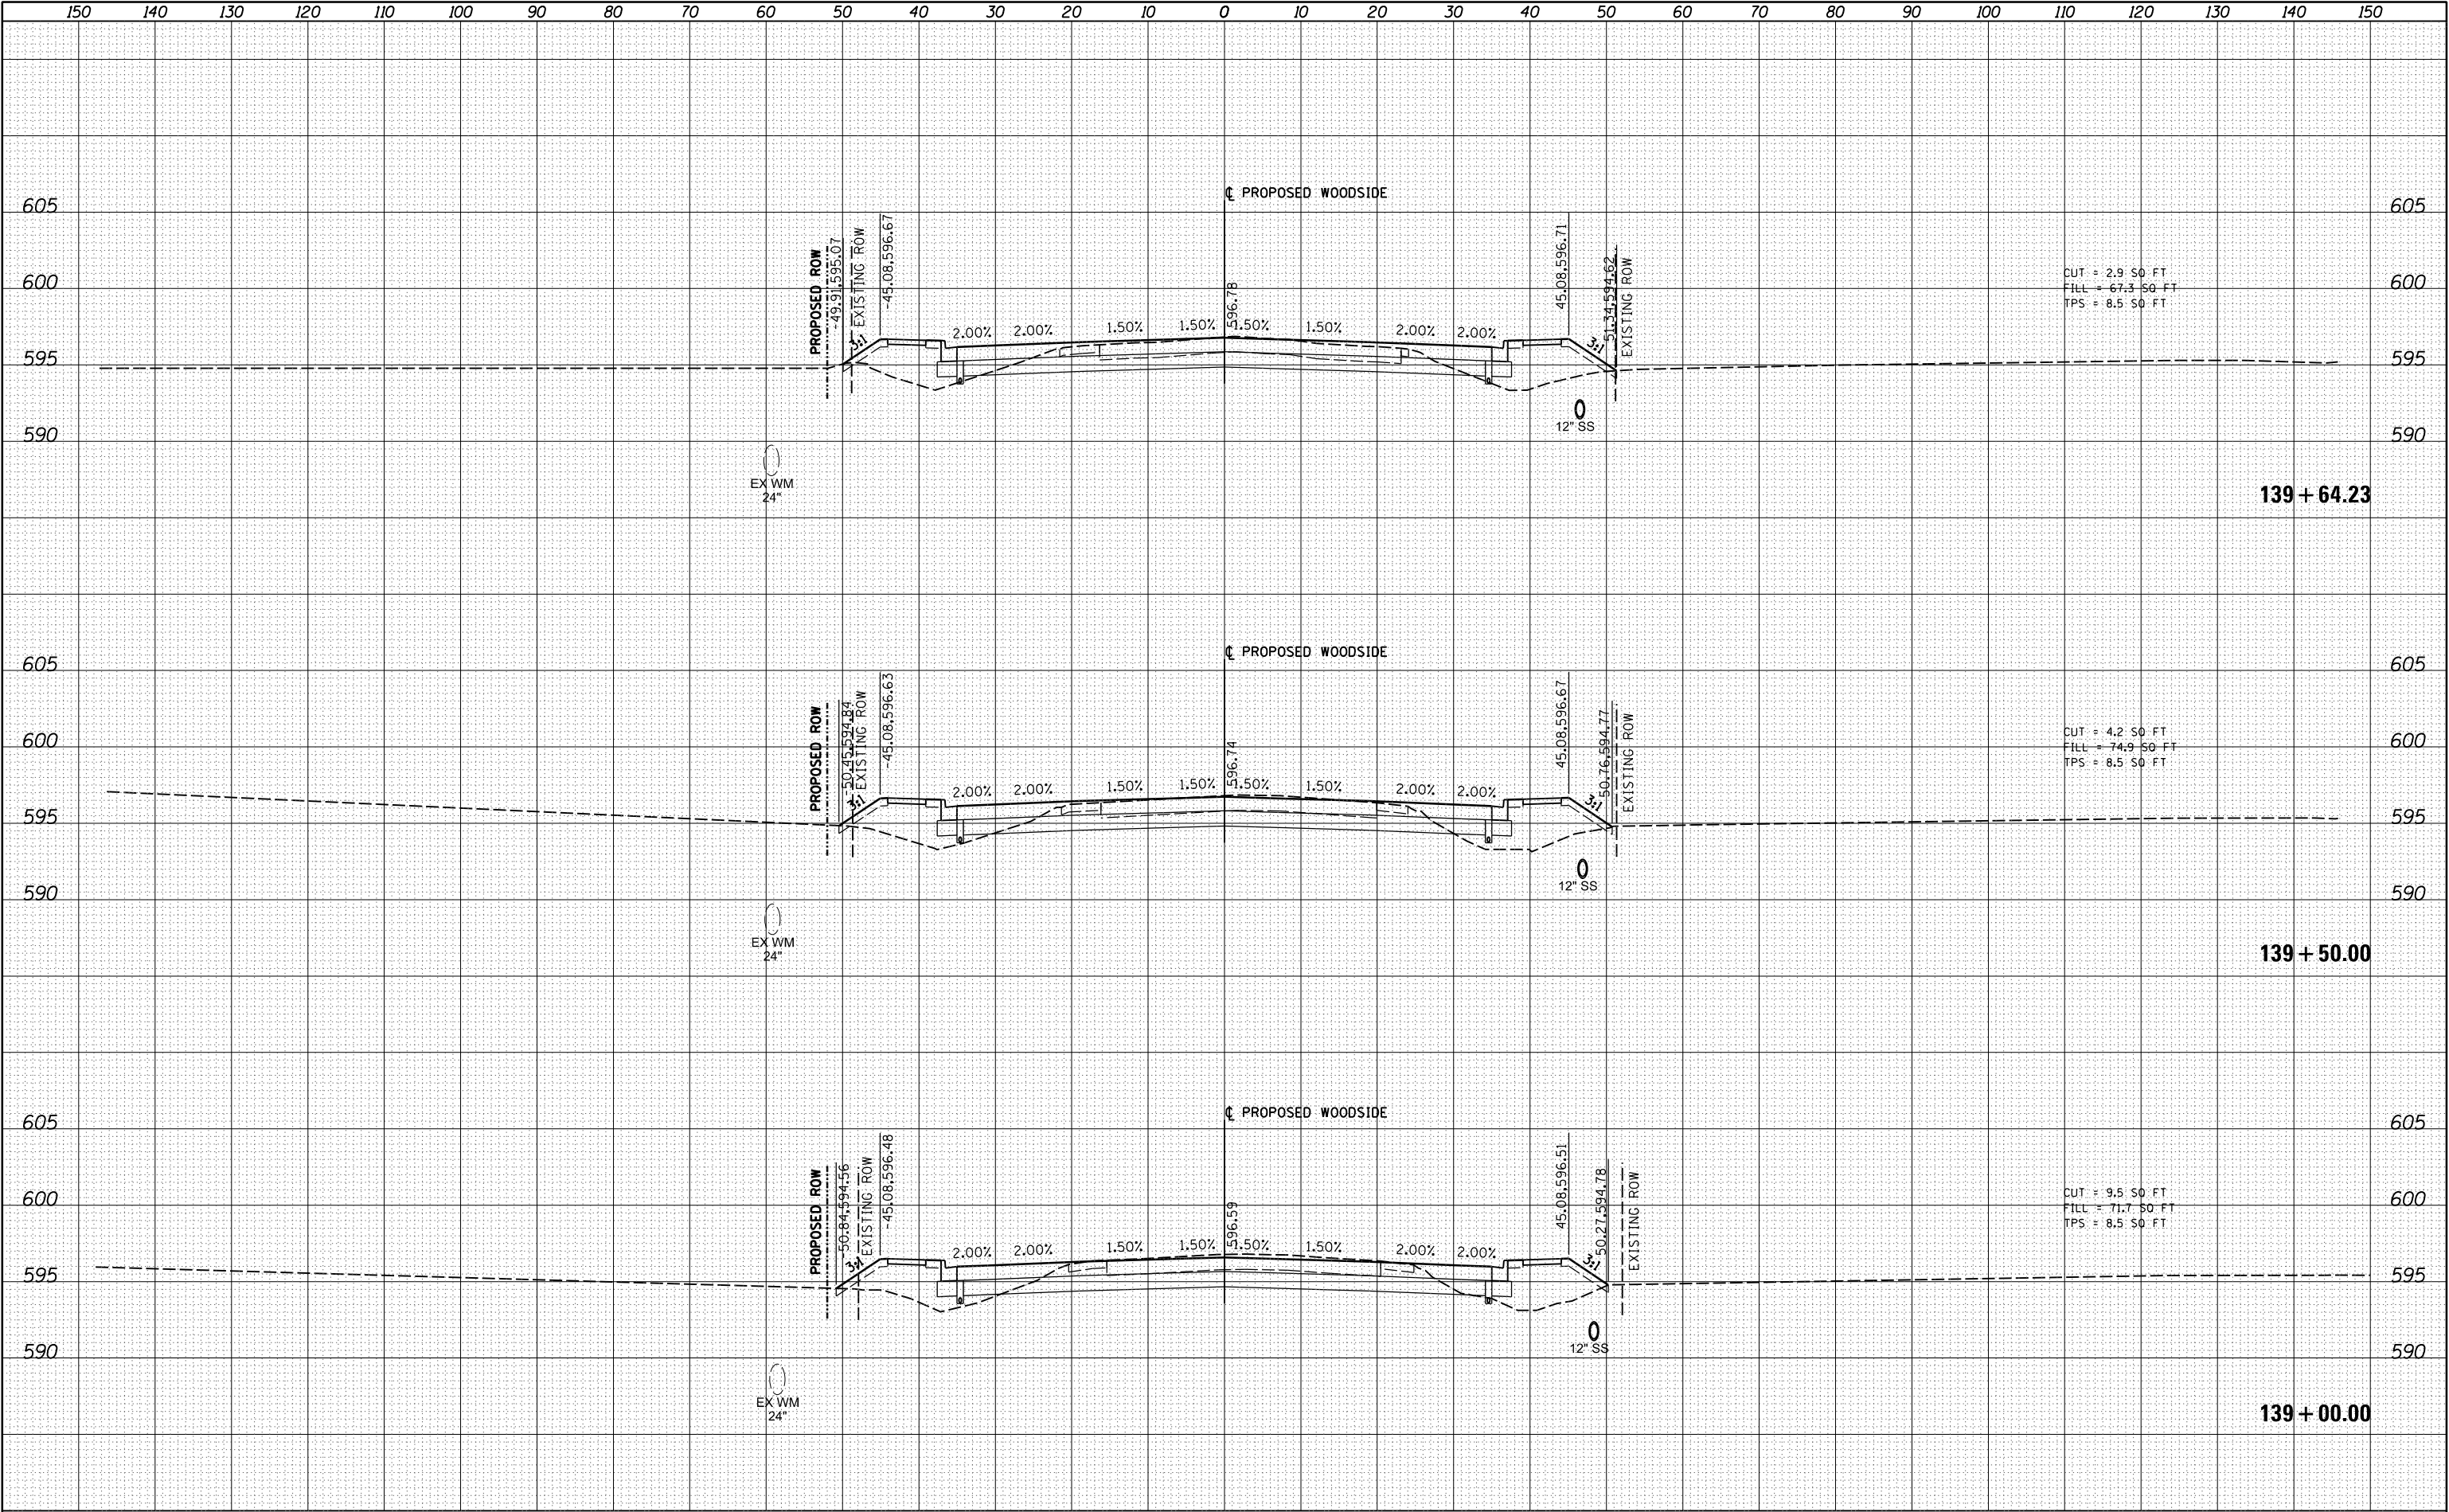

FILE NAME =	USER NAME = johns00944	DESIGNED -	REVISED -	STATE OF ILLINOIS DEPARTMENT OF TRANSPORTATION	WOODSIDE ROAD CROSS SECTIONS - PHASE 2				F.A. RTE.	SECTION	COUNTY	TOTAL SHEETS	SHEET NO.
I:\96\jobs\96S2002F\CADD\Road\Sheet\FC-3-Woods	dePH2.dgn	DRAWN -	REVISED -			*	SANGAMON	368	344				
	PLOT SCALE = 20.0000 ' / in.	CHECKED -	REVISED -		96S2002F				CONTRACT NO. 93671				
XS.SHEET_temporary_model_name_42	PLOT DATE = 7/29/2024	DATE - 10/26/2022	REVISED -		SCALE:	SHEET 42 OF 44 SHEETS	STA. 139+00.00 TO STA.139+64.23		ILLINOIS FED. AID PROJECT 6				

FINAL	SURVEYED	BY	DATE
SURVEY	PLOTTED		
NOTE BOOK	TEMPLATE		
NO.	AREAS CHECKED		


ORIGINAL	SURVEYED	BY	DATE
SURVEY	PLOTTED		
NOTE BOOK	TEMPLATE		
NO.	AREAS CHECKED		

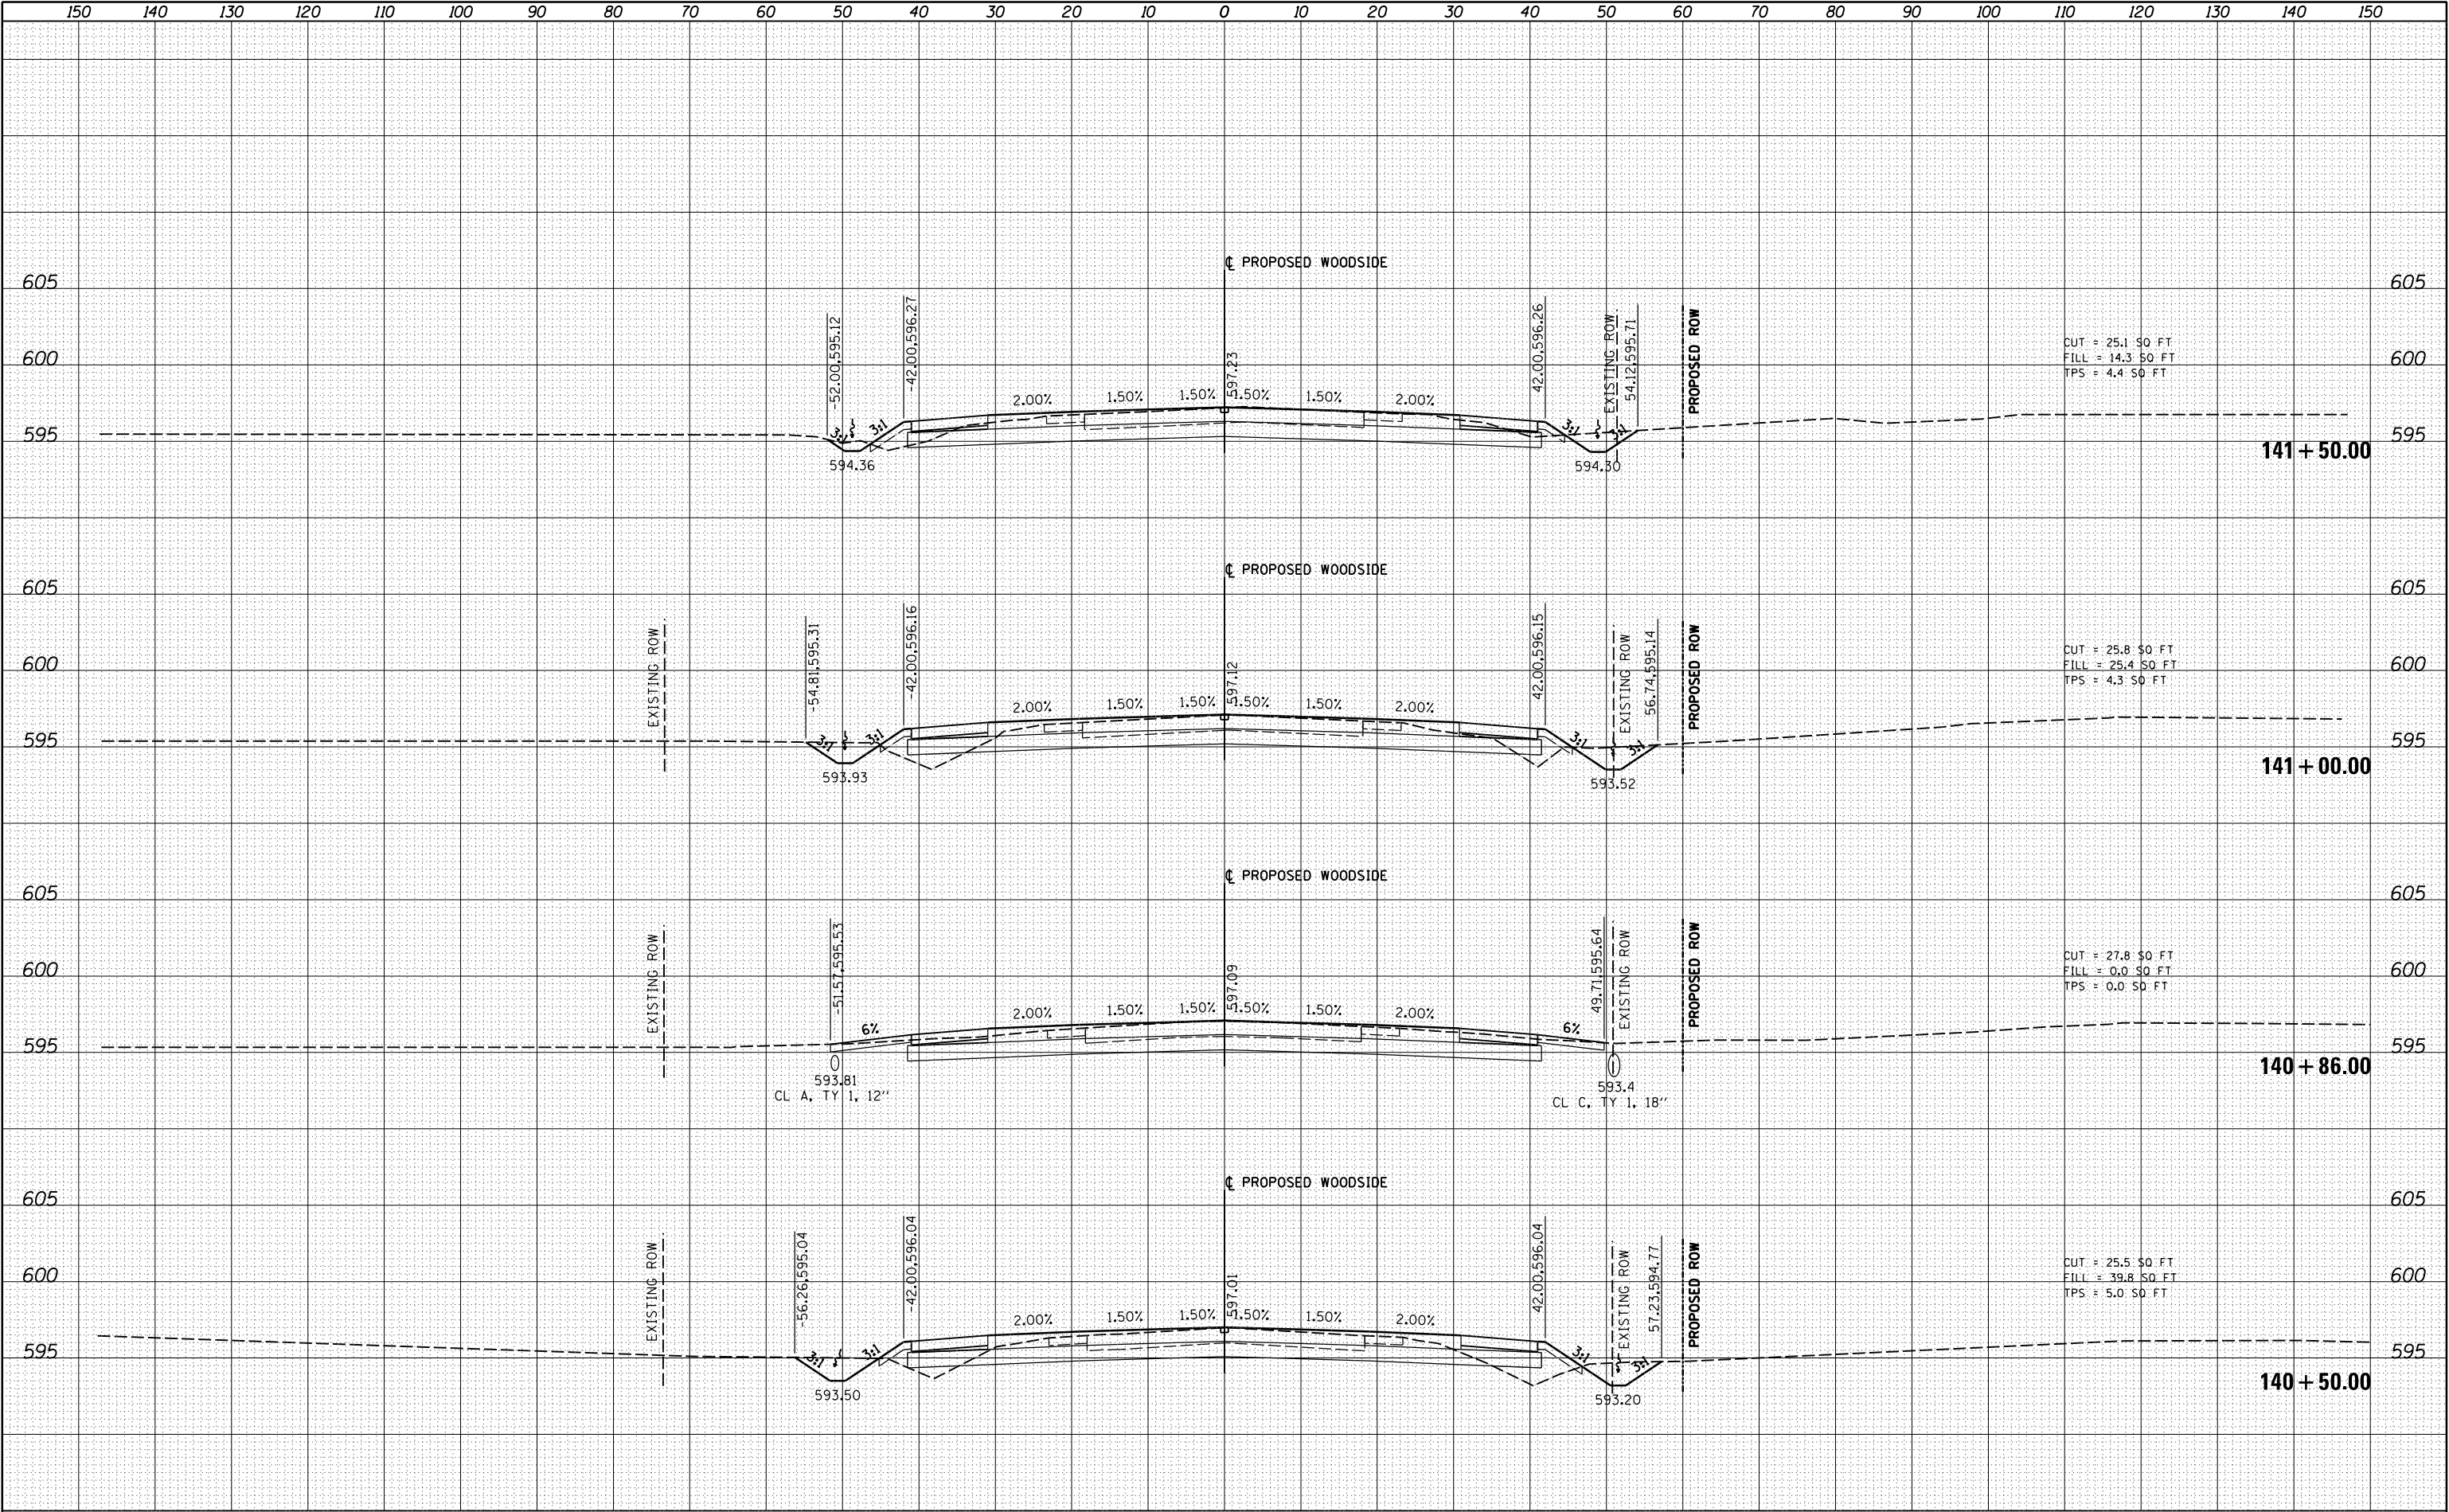

FILE NAME =	USER NAME = johns00944	DESIGNED -	REVISED -	STATE OF ILLINOIS DEPARTMENT OF TRANSPORTATION				WOODSIDE ROAD CROSS SECTIONS - PHASE 2				F.A. RTE.	SECTION	COUNTY	TOTAL SHEETS	SHEET NO.
I:\96jobs\96S2002F\CADD\Road\Sheet\FC-3-Woods	dePH2.dgn	DRAWN -	REVISED -												368	345
XS.SHEET_temporary_model_name_43	PLOT SCALE = 20.0000' / in.	CHECKED -	REVISED -										96S2002F	SANGAMON	CONTRACT NO.	93671
	PLOT DATE = 7/29/2024	DATE - 10/26/2022	REVISED -									SCALE:	SHEET 43 OF 44 SHEETS	TO STA.141+50.00	ILLINOIS FED. AID PROJECT 6 • 07-00164-04-FP, 07-00090-08-FP	

FINAL	SURVEYED	BY	DATE
SURVEY	PLOTTED		
NOTE BOOK	TEMPLATE		
NO.	AREAS CHECKED		


ORIGINAL	SURVEYED	BY	DATE
SURVEY	PLOTTED		
NOTE BOOK	TEMPLATE		
NO.	AREAS CHECKED		

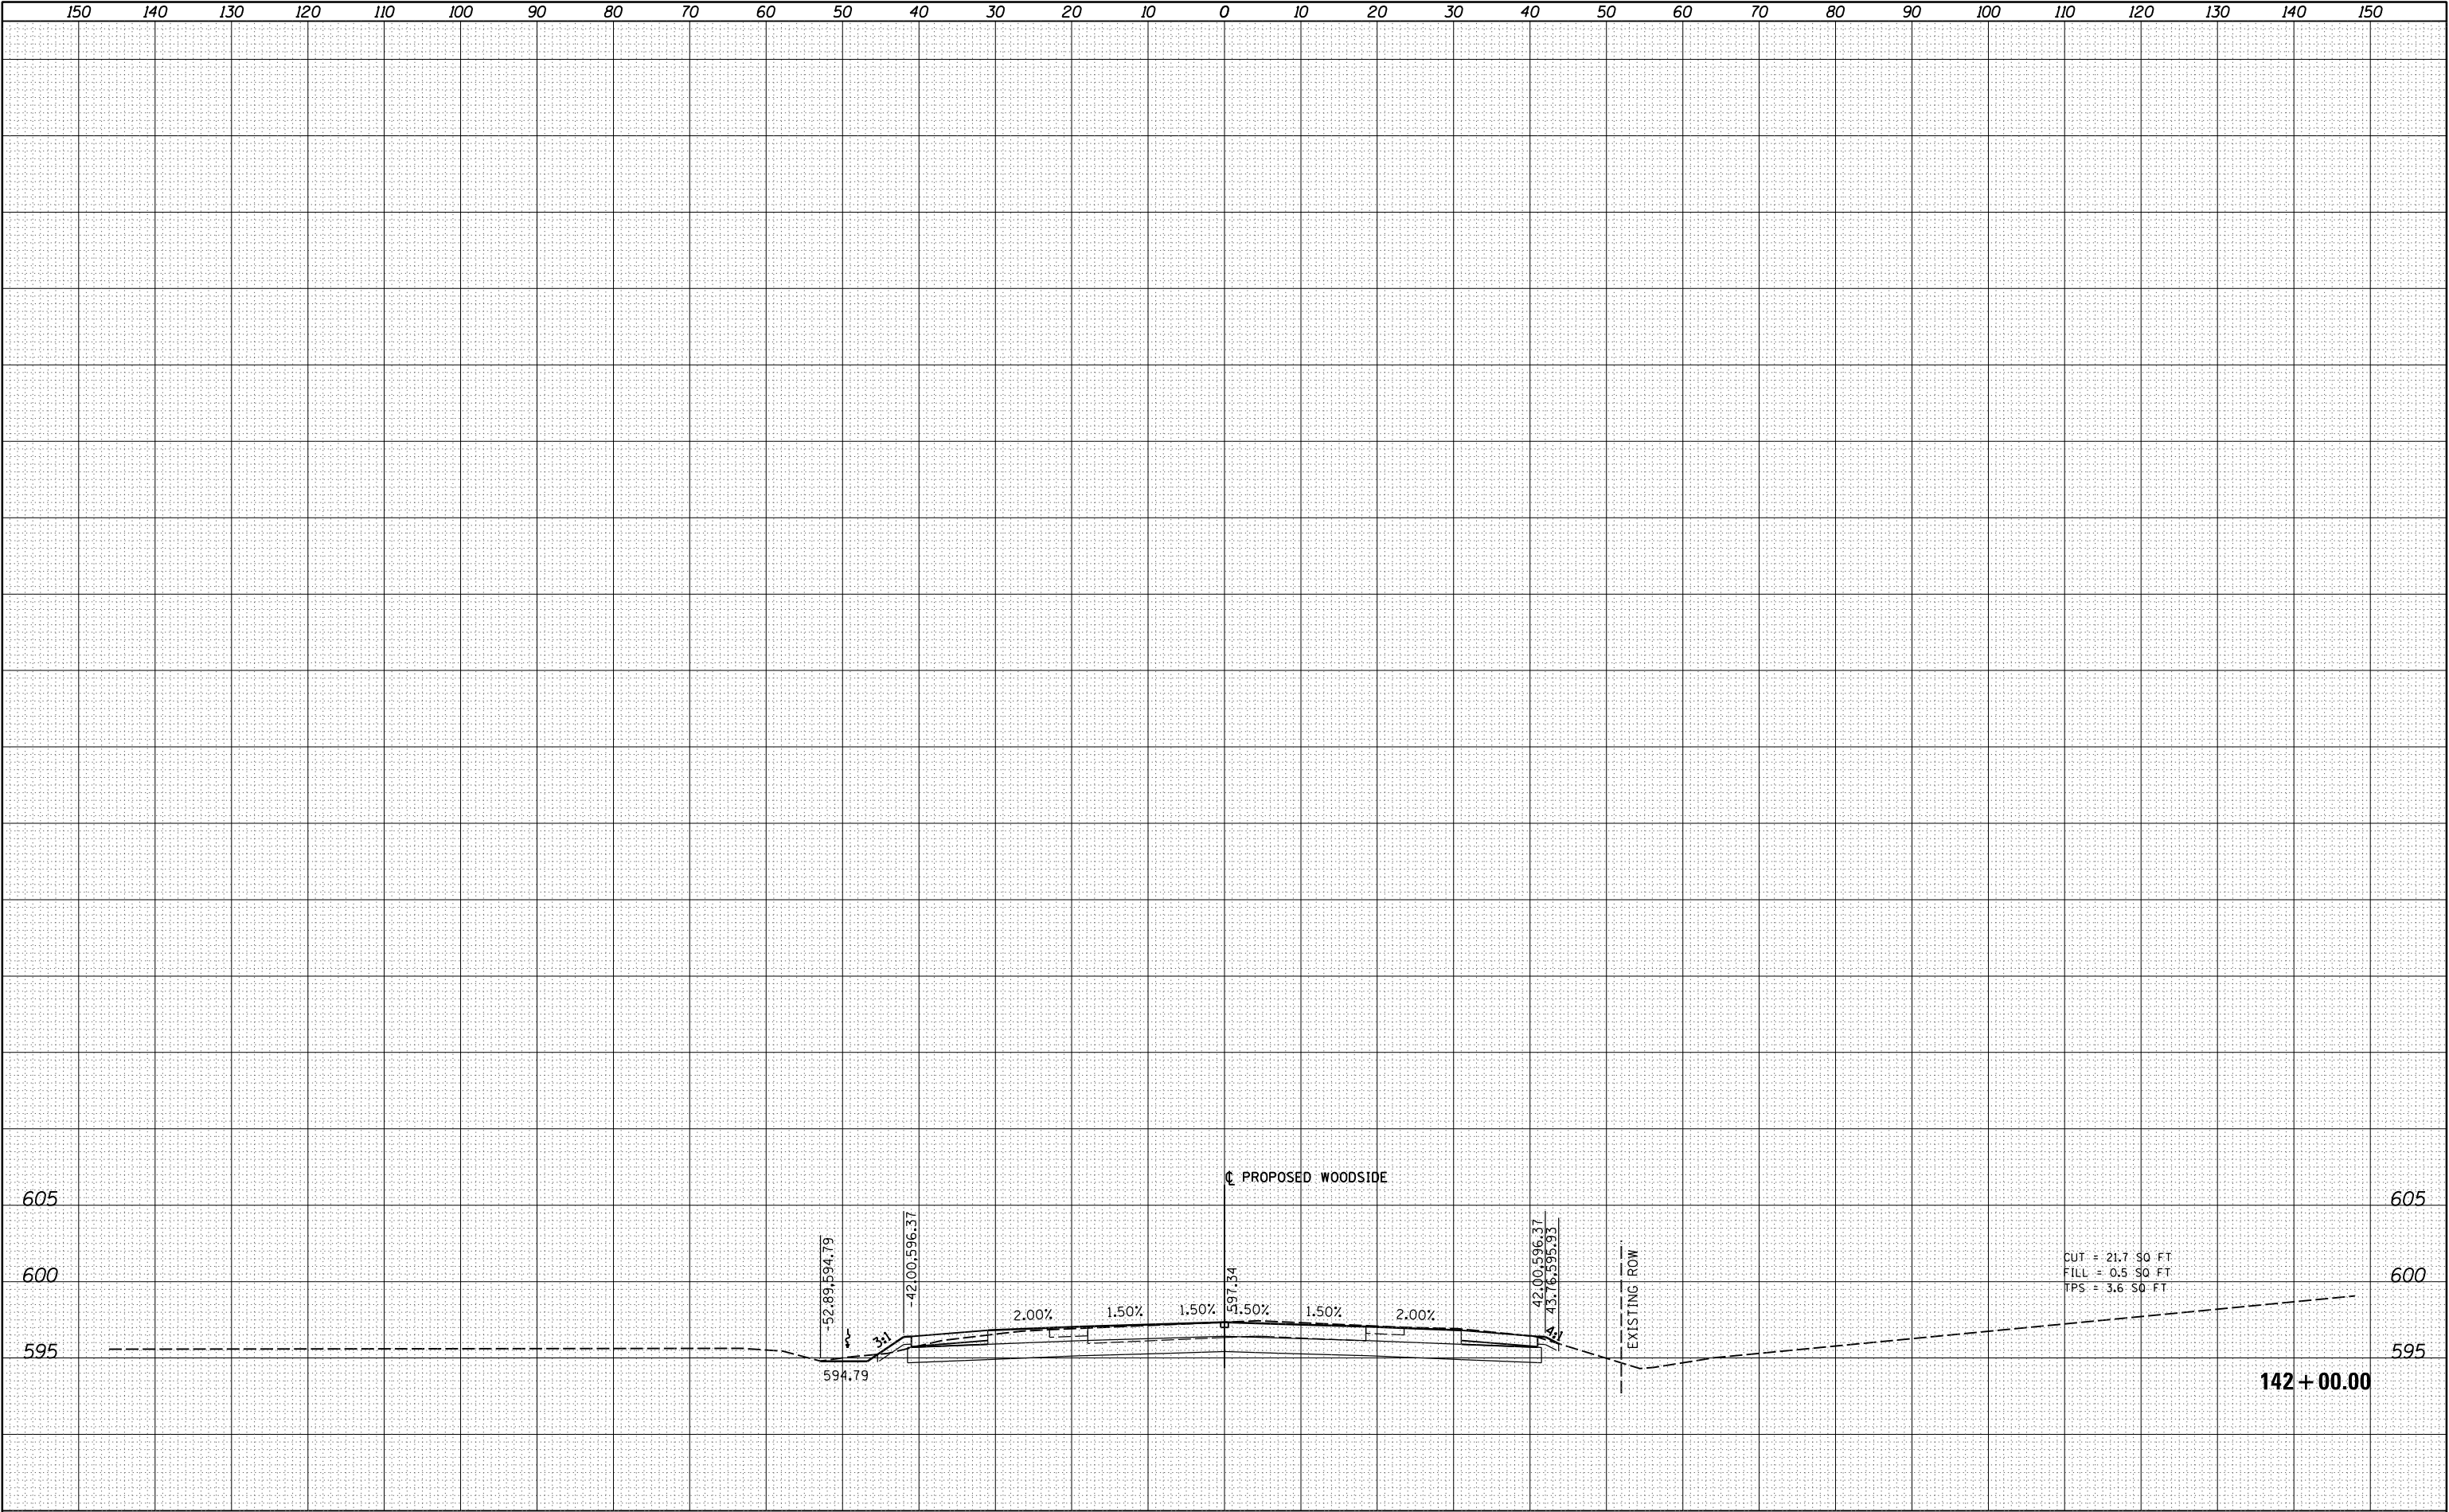

FILE NAME =	USER NAME = johns00944	DESIGNED -	REVISED -	STATE OF ILLINOIS DEPARTMENT OF TRANSPORTATION				WOODSIDE ROAD CROSS SECTIONS - PHASE 2				F.A. RTE.	SECTION	COUNTY	TOTAL SHEETS	SHEET NO.
I:\96\jobs\96S2002F\CADD\Road\Sheet\FC-3-Woods	dePH2.dgn	DRAWN -	REVISED -												368	346
	PLOT SCALE = 20.0000' / in.	CHECKED -	REVISED -													
XS.SHEET_temporary_model_name_44	PLOT DATE = 7/29/2024	DATE - 10/26/2022	REVISED -													
								SCALE:	SHEET 44 OF 44 SHEETS	STA. 142+00.00 TO STA.142+00.00	ILLINOIS FED. AID PROJECT 6 07-00164-04-FP, 07-00090-08-FP					

FINAL SURVEY	SURVEYED PLOTTED TEMPLATE	BY	DATE
NO.	NO.		


ORIGINAL SURVEY	SURVEYED PLOTTED TEMPLATE	BY	DATE
NO.	NO.		

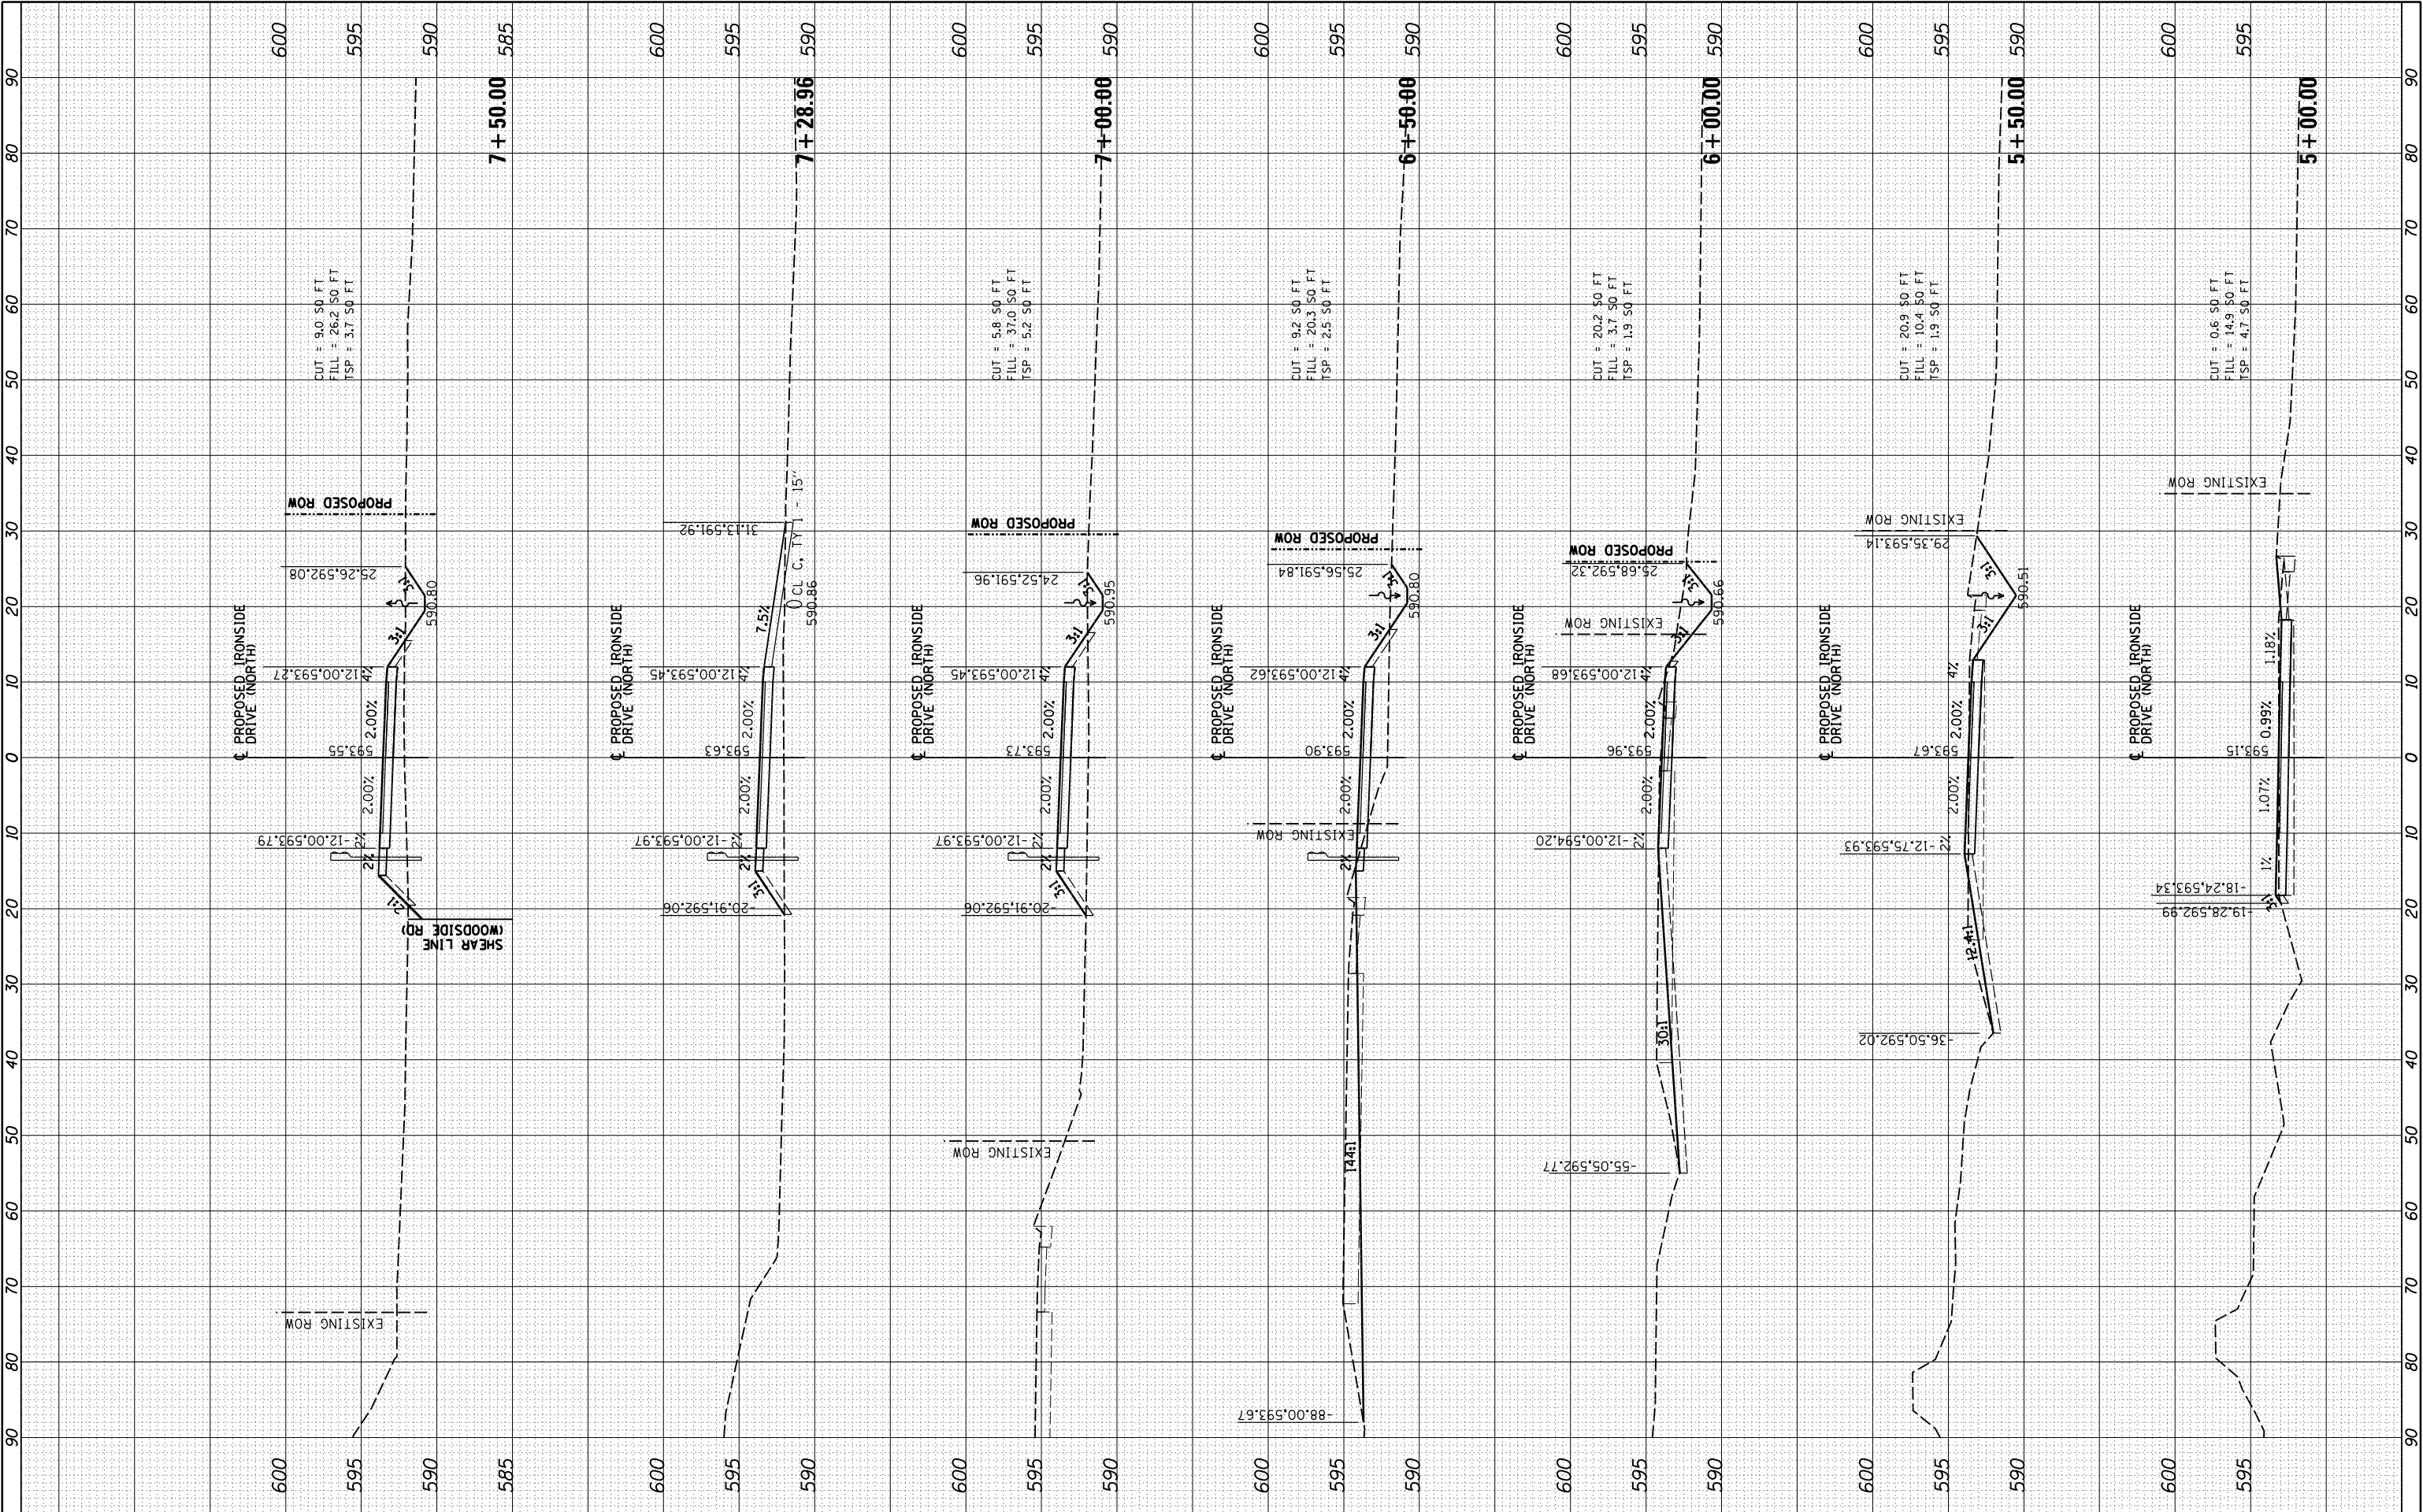

FILE NAME =	USER NAME = johns00944	DESIGNED -	REVISED -	STATE OF ILLINOIS DEPARTMENT OF TRANSPORTATION	IRONSIDE DRIVE (NORTH) CROSS SECTIONS - PHASE 2				F.A. RTE.	SECTION	COUNTY	TOTAL SHEETS	SHEET NO.
I:\96jobs\96S2002F\CADD\Road\Sheet\Ge-3-Acces	_WDSO.N.dgn	DRAWN -	REVISED -			•	SANGAMON	368	347				
	PLOT SCALE = 20.0000 ' / in.	CHECKED -	REVISED -		96S2002F				CONTRACT NO. 93671				
XS.SHEET_temporary_model_name.1	PLOT DATE = 7/29/2024	DATE - 10/26/2022	REVISED -		SCALE:	SHEET 1 OF 5 SHEETS	STA. 5+00.00 TO STA. 7+50.00		ILLINOIS FED. AID PROJECT 6				

FINAL SURVEY NOTE BOOK NO.	SURVEYED PLOTTED TEMPLATE AREAS CHECKED	BY	DATE


ORIGINAL SURVEY NOTE BOOK NO.	SURVEYED PLOTTED TEMPLATE AREAS CHECKED	BY	DATE

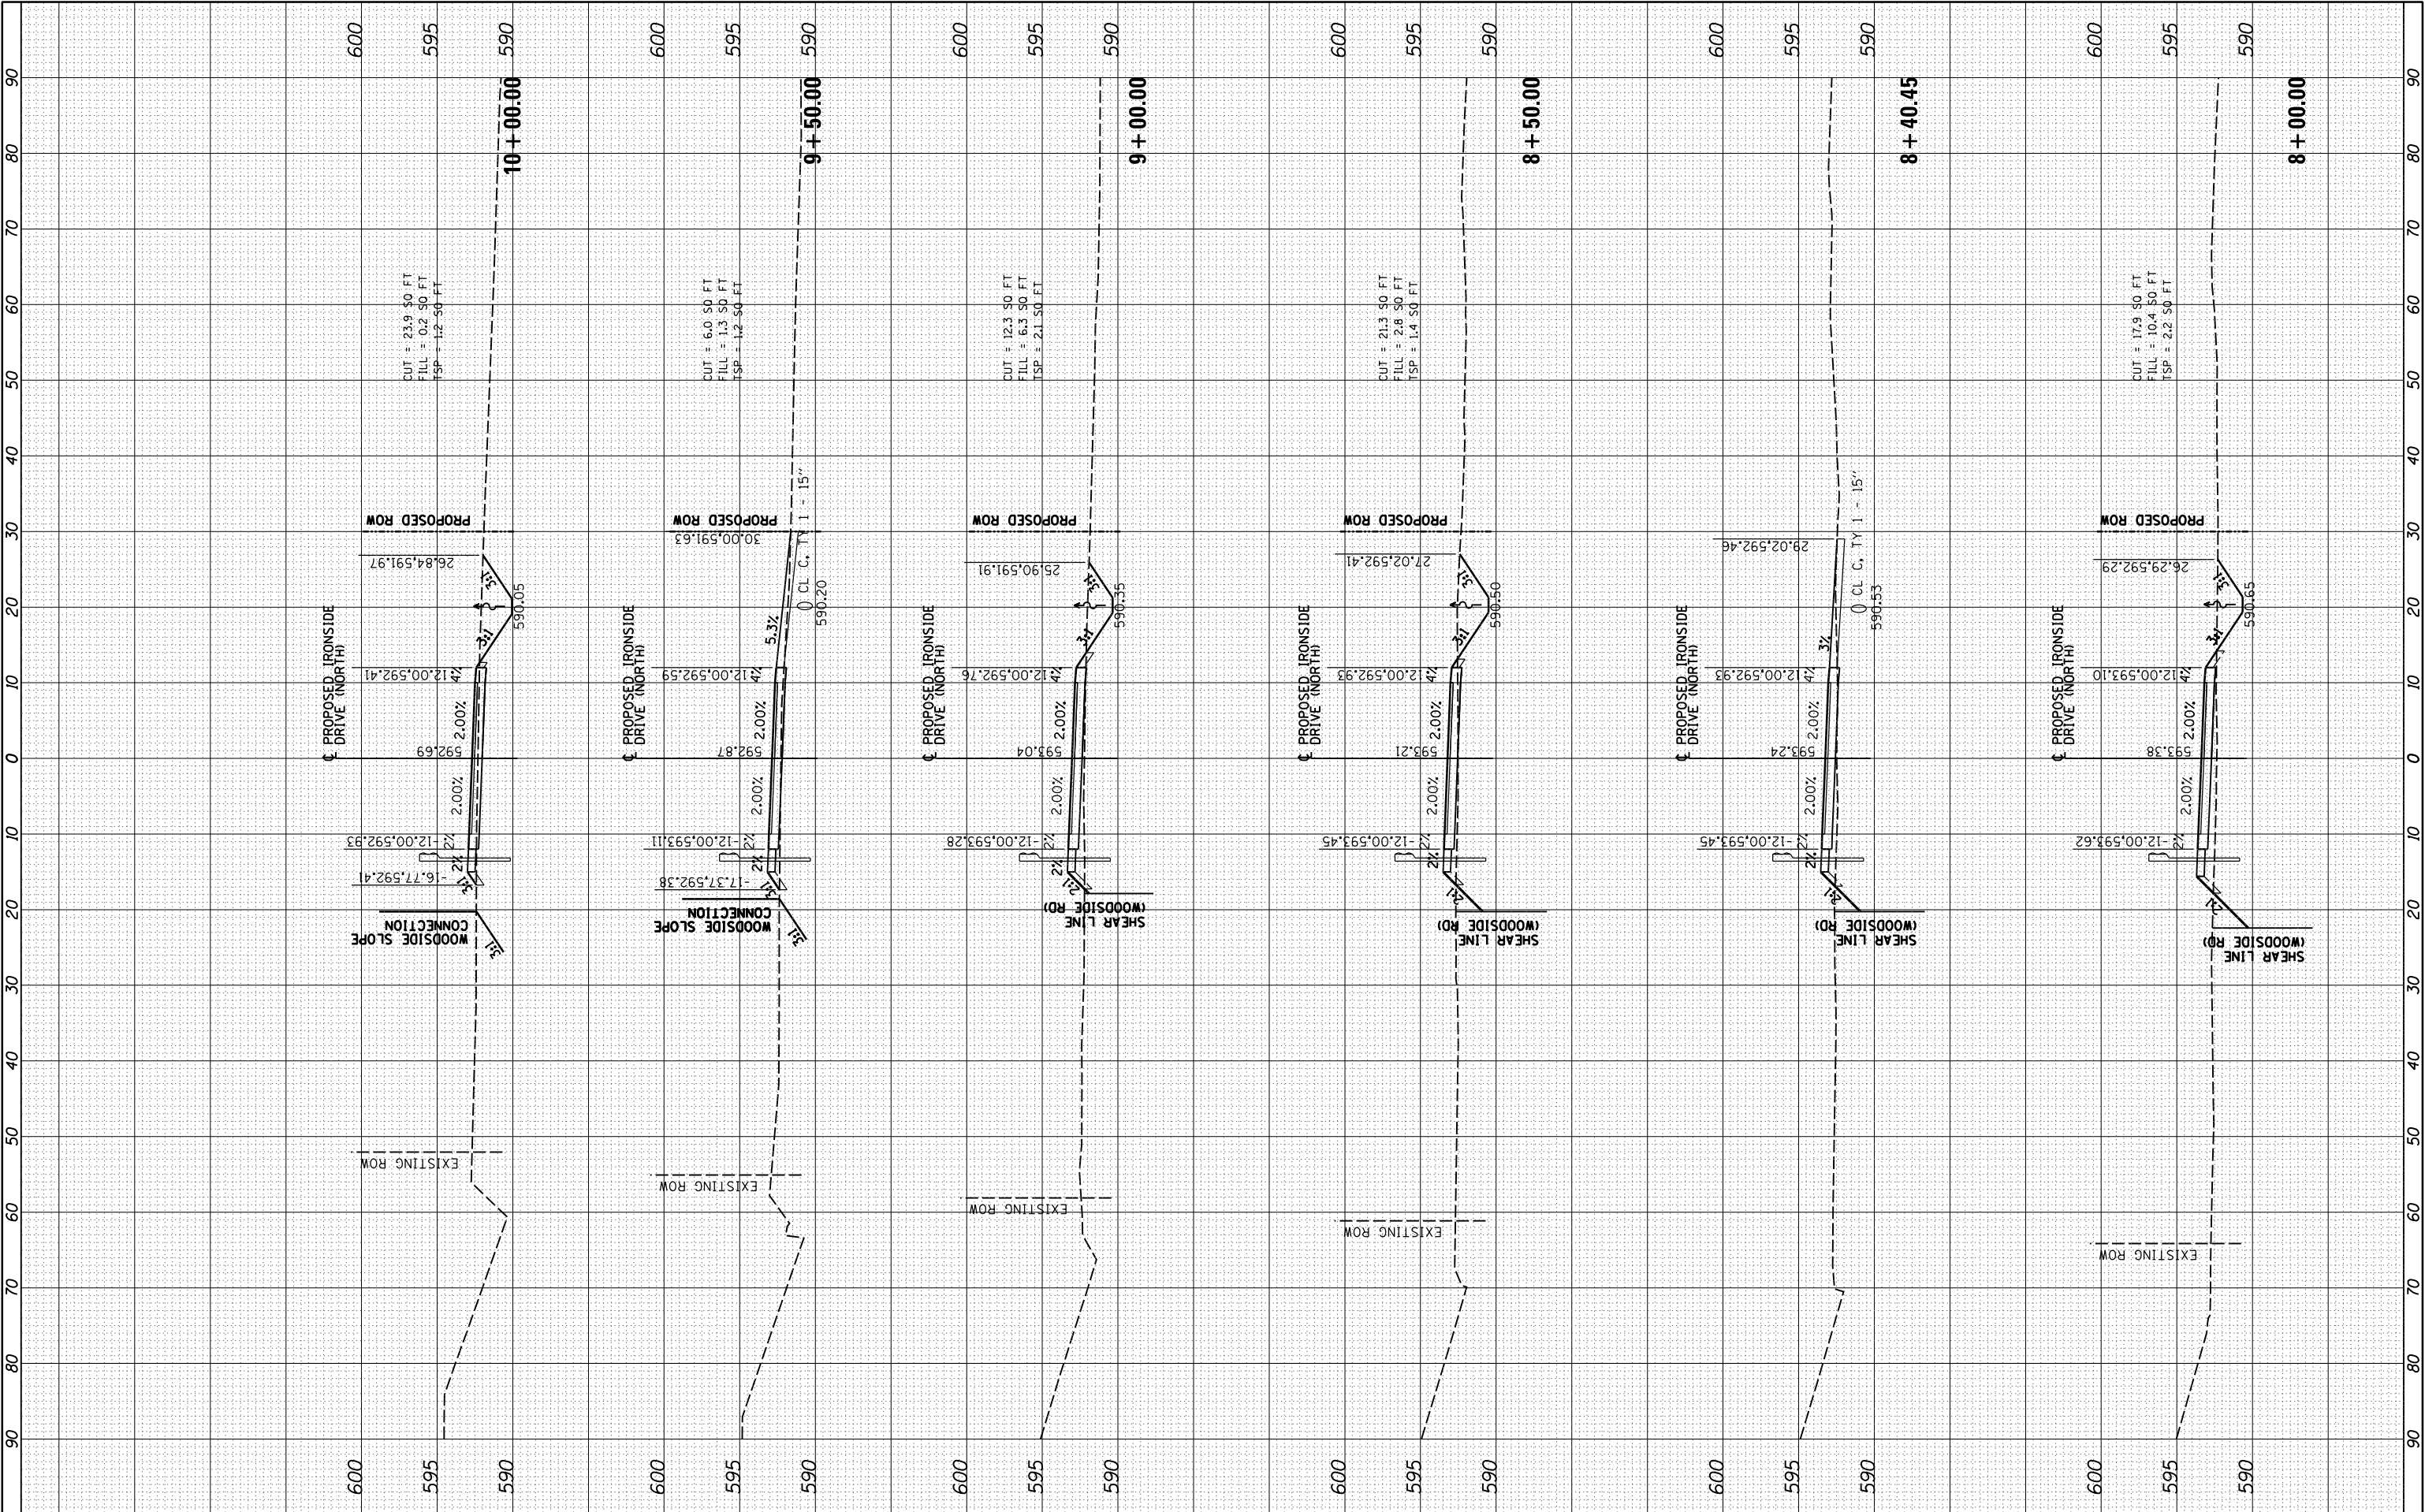

FILE NAME =		USER NAME = johns00944		DESIGNED -		REVISED -		STATE OF ILLINOIS DEPARTMENT OF TRANSPORTATION				IRONSIDE DRIVE (NORTH) CROSS SECTIONS – PHASE 2				F.A. RTE.	SECTION	COUNTY	TOTAL SHEETS	SHEET NO.
i:\96jobs\96S2002F\CADD\Road\Sheet\Ge-3-Access\WDSD_N.dgn		DRAWN -		REVISED -		•	SANGAMON										368	348		
PLOT SCALE = 20.0000' / in.		CHECKED -		REVISED -		96S2002F						CONTRACT NO. 93671								
XS.SHEET_temporary_model_name.2		PLOT DATE = 7/29/2024		DATE = 10/26/2022		REVISED -						SCALE:	SHEET 2 OF 5 SHEETS	STA. 8+00.00 TO STA.10+00.00		ILLINOIS FED. AID PROJECT 6				
• 07-00164-04-FP, 07-00090-08-FP																				

FINAL SURVEY NOTE BOOK NO.	SURVEYED PLOTTED TEMPLATE AREAS CHECKED	BY	DATE


ORIGINAL SURVEY NOTE BOOK NO.	SURVEYED PLOTTED TEMPLATE AREAS CHECKED	BY	DATE

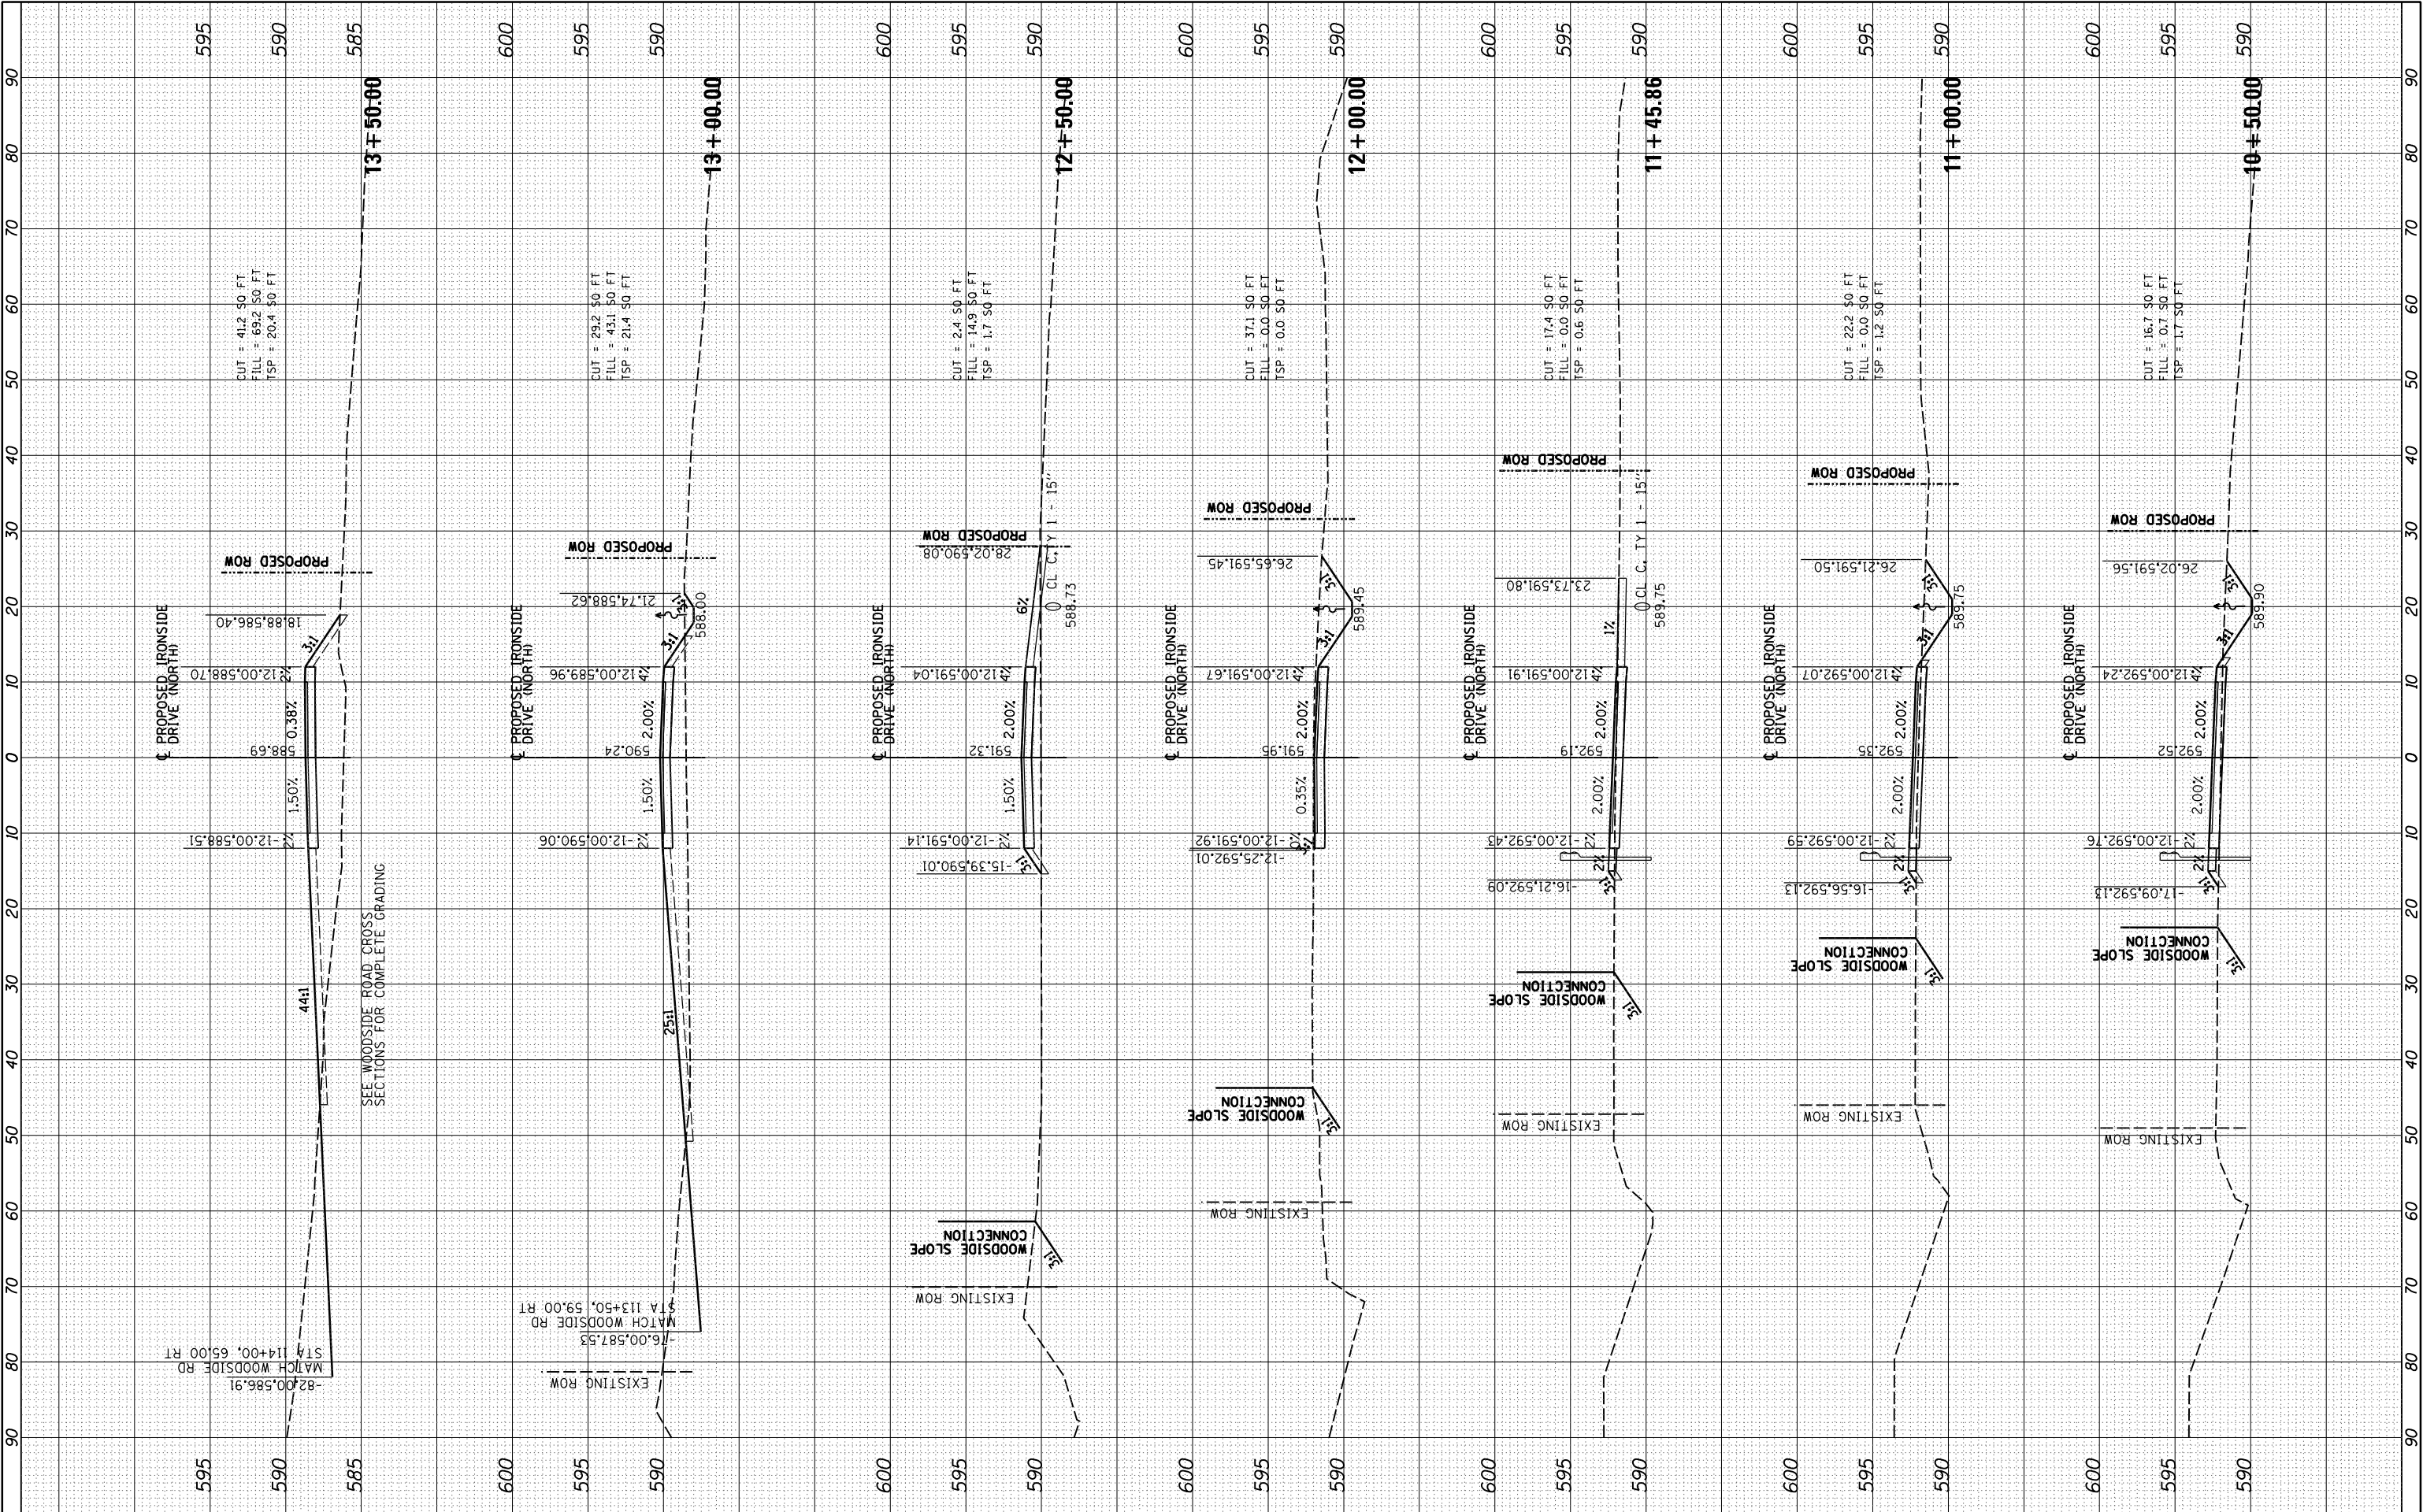

FILE NAME = I:\96\jobs\96S2002F\CADD\Road\Sheet\Ge-3-Access\WDSD_N.dgn		USER NAME = johns00944		DESIGNED -	REVISED -	STATE OF ILLINOIS DEPARTMENT OF TRANSPORTATION		IRONSIDE DRIVE (NORTH) CROSS SECTIONS - PHASE 2		F.A. RTE.	SECTION	COUNTY	TOTAL SHEETS	SHEET NO.
PLOT SCALE = 20.0000' / in.		PLOT DATE = 7/29/2024		DRAWN -	REVISED -						.	SANGAMON	368	349
CHECKED -		DATE - 10/26/2022		REVIS	REVISED -					96S2002F		CONTRACT NO. 93671		
XS.SHEET_temporary_model_name_3				DATE -	REVISED -					SCALE:	SHEET 3 OF 5 SHEETS	STA. 10+50.00 TO STA.13+50.00	ILLINOIS FED. AID PROJECT 6	

FINAL SURVEY	SURVEYED _____	BY _____	DATE _____
NOTE BOOK	PLOTTED _____		
	TEMPLATE _____		
NO.	AREAS _____		
	CHECKED _____		

ORIGINAL SURVEY		SURVEYED _____	BY _____	DATE _____
NOTE BOOK		PLOTTED _____		
		TEMPLATE _____		
		AREAS _____		
NO. _____		AREAS CHECKED _____		

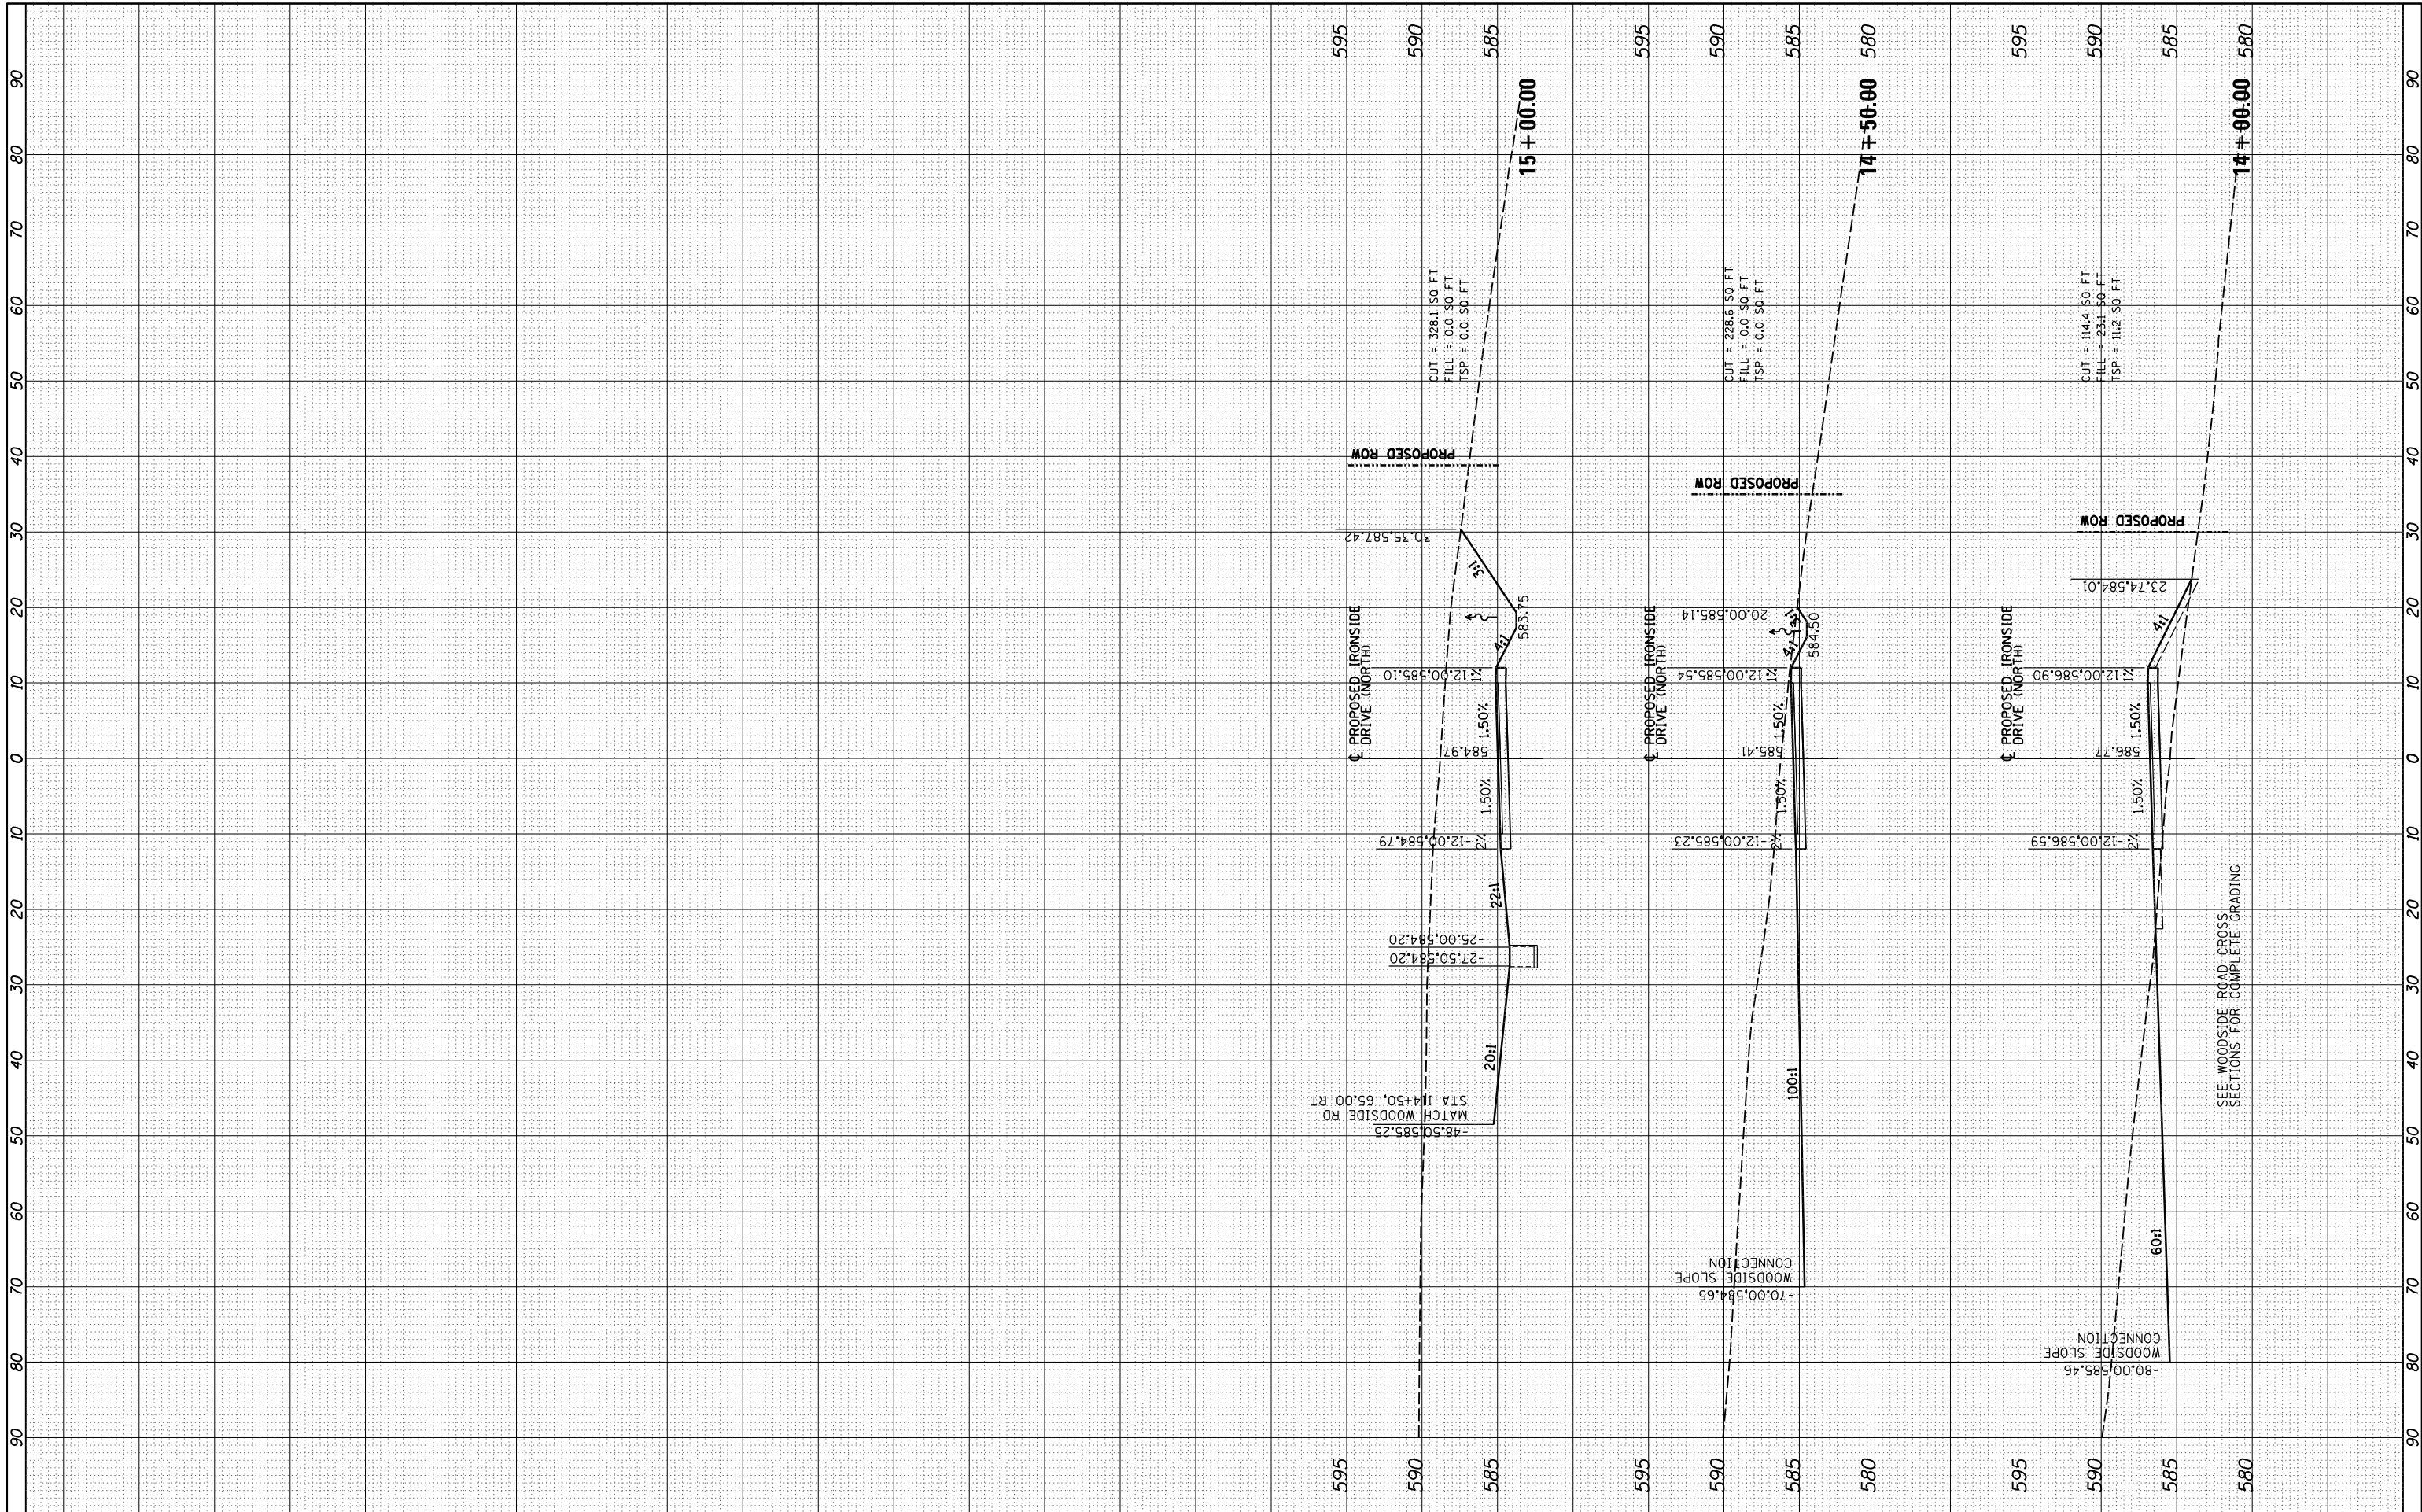


FILE NAME =	USER NAME = johns00944	DESIGNED -	REVISED -	STATE OF ILLINOIS DEPARTMENT OF TRANSPORTATION	IRONSIDE DRIVE (NORTH) CROSS SECTIONS – PHASE 2				F.A. RTE.	SECTION	COUNTY	TOTAL SHEETS	SHEET NO.
I:\96jobs\96S2002F\CADD\Road\Sheet\Gc-3-Acces	WDSO_N.dgn	DRAWN -	REVISED -								SANGAMON	368	350
	PLOT SCALE = 20.0000' / in.	CHECKED -	REVISED -										
XS_SHEET_temporary_model_name_4	PLOT DATE = 7/29/2024	DATE = 10/26/2022	REVISED -										
					SCALE:	SHEET 4 OF 5 SHEETS	STA. 14+00.00	TO STA. 15+00.00					
									96S2002F		CONTRACT NO. 93671		
									ILLINOIS		FED. AID PROJECT 6		

• 07-00164-04-FP, 07-00090-08-FP

FINAL	SURVEYED	BY	DATE
SURVEY	PLOTTED		
NOTE BOOK	TEMPLATE		
NO.	AREAS CHECKED		


ORIGINAL	SURVEYED	BY	DATE
SURVEY	PLOTTED		
NOTE BOOK	TEMPLATE		
NO.	AREAS CHECKED		

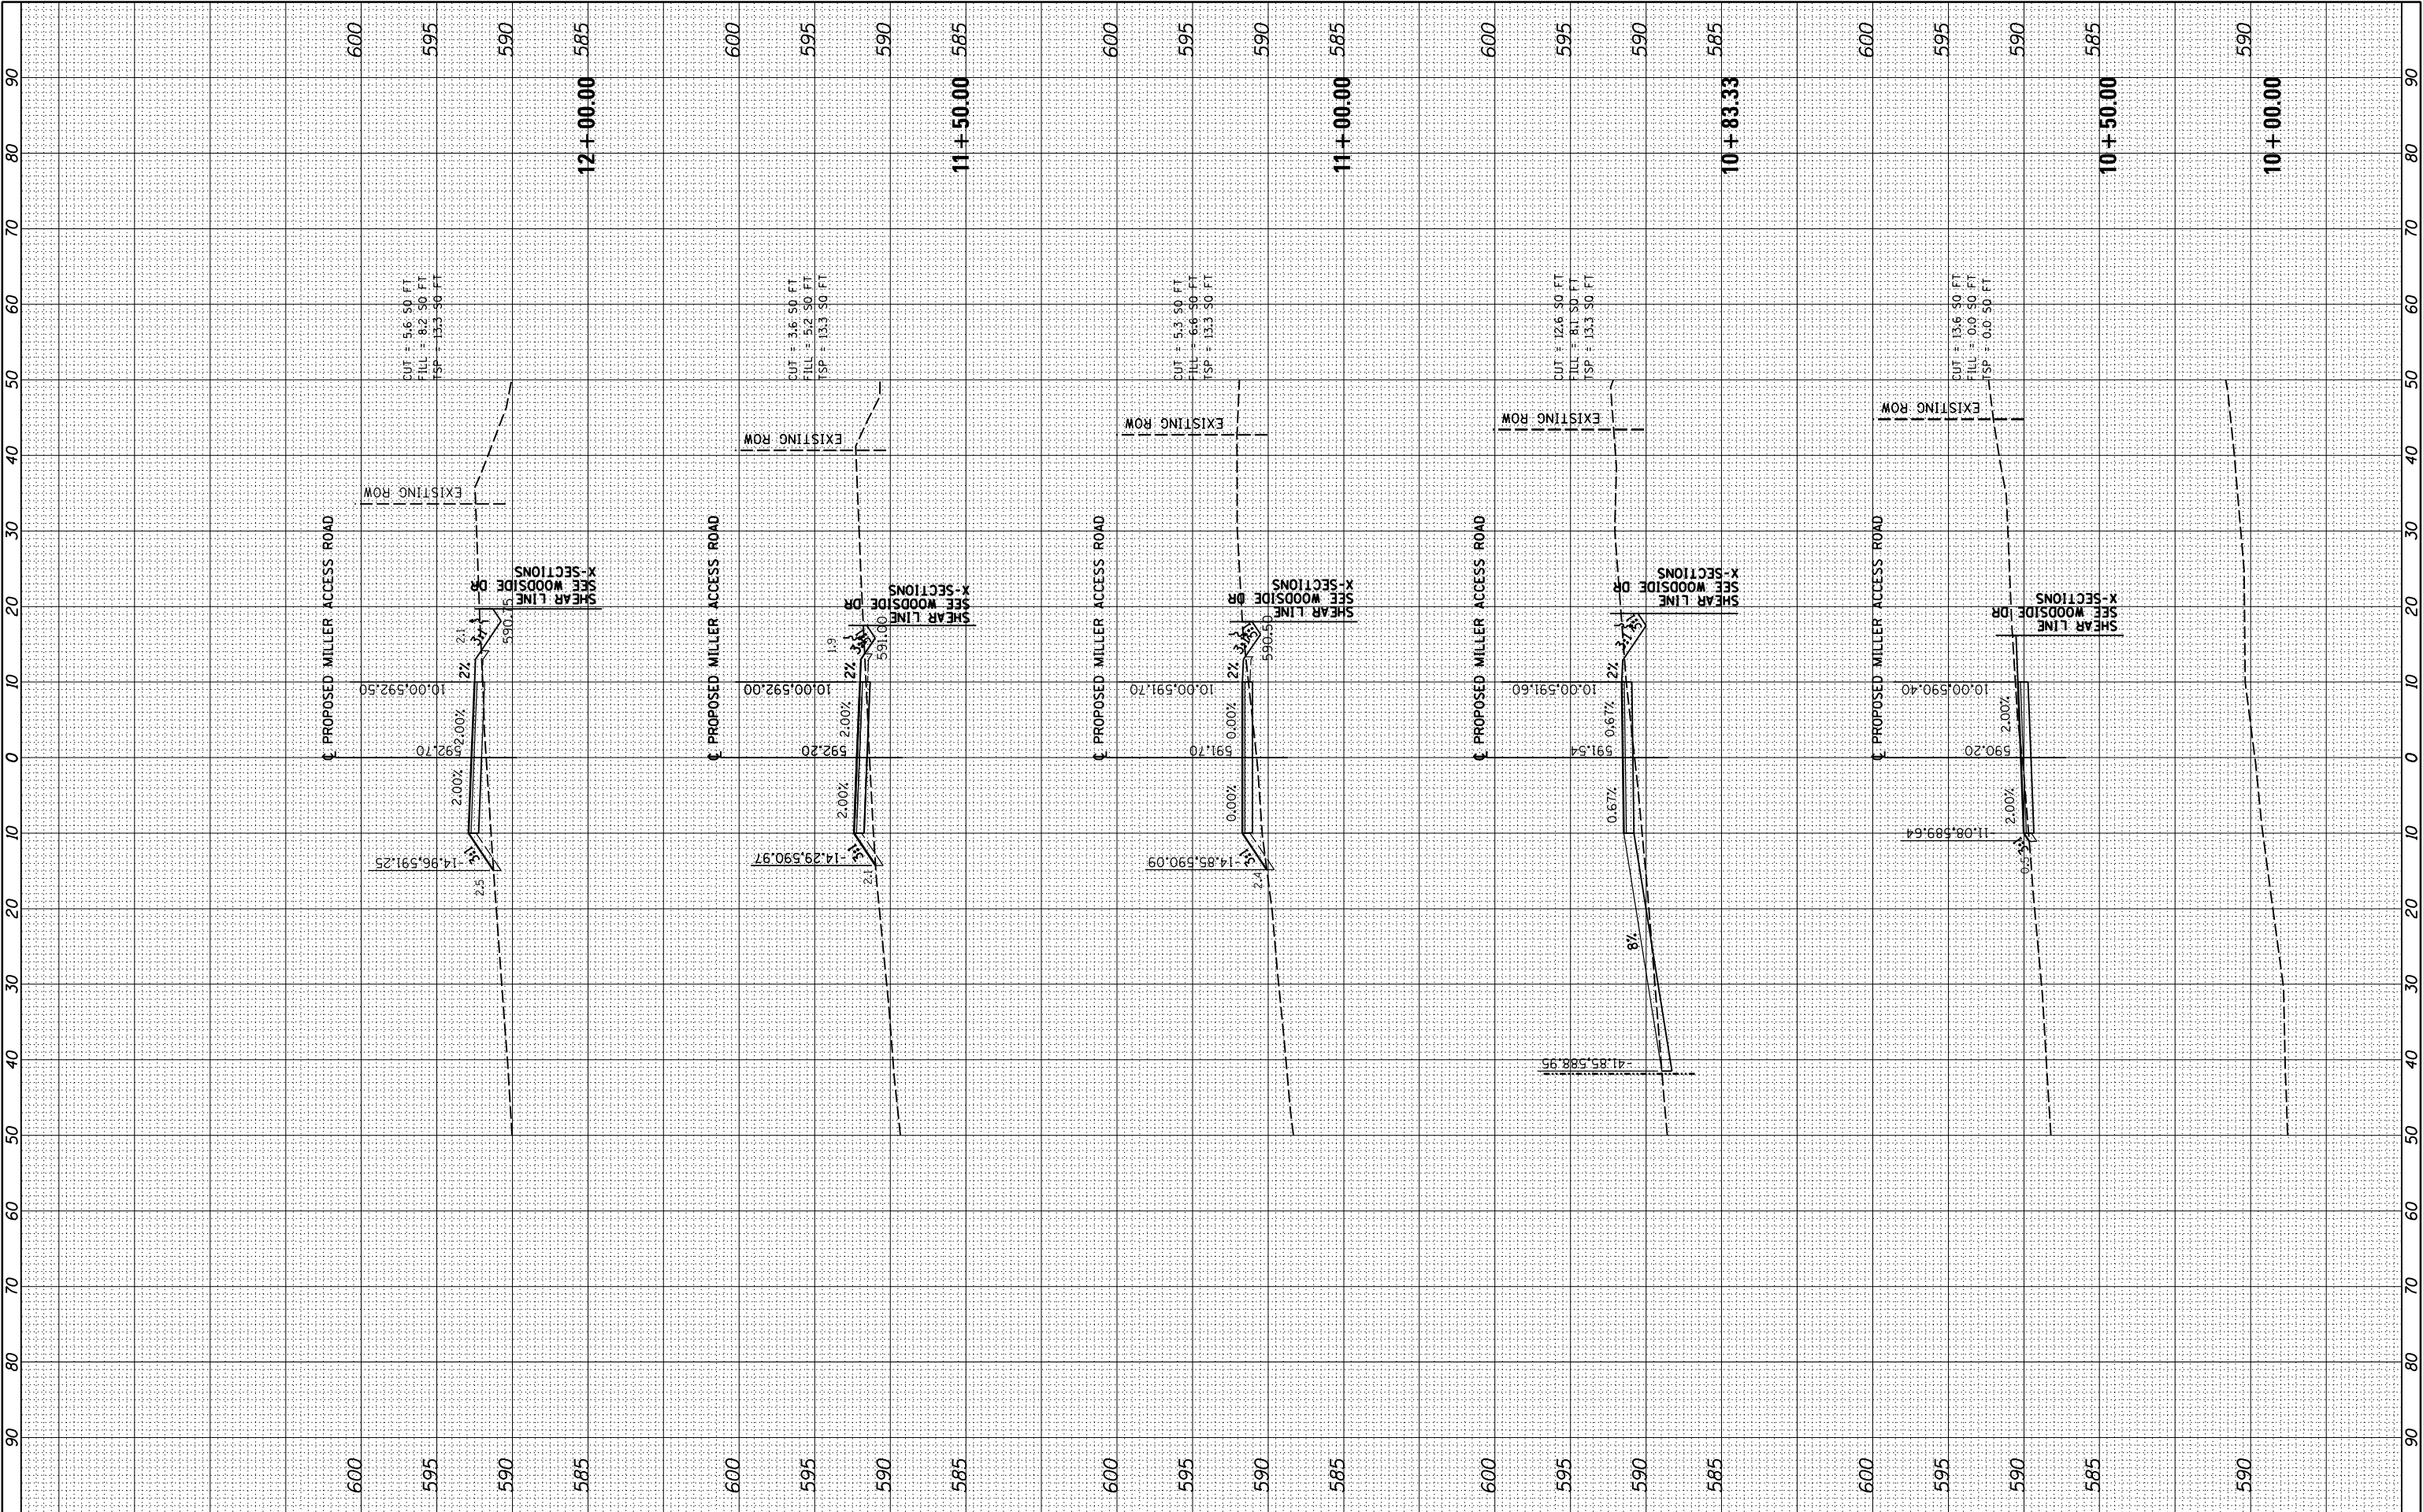

FILE NAME = I:\96jobs\96S2002F\CADD\Road\Sheet\Ge-3-Miller.dgn	USER NAME = johns00944	DESIGNED -	REVISED -	STATE OF ILLINOIS DEPARTMENT OF TRANSPORTATION				MILLER ROAD CROSS SECTIONS - PHASE 2				F.A. RTE.	SECTION	COUNTY	TOTAL SHEETS	SHEET NO.
		DRAWN -	REVISED -											SANGAMON	368	351
		CHECKED -	REVISED -										96S2002F	CONTRACT NO.	93671	
		DATE - 10/26/2022	REVISED -													
XS.SHEET_temporary_model_name.1	PLOT DATE = 7/29/2024							SCALE:	SHEET 1 OF 2 SHEETS	STA. 10+00.00	TO STA.12+00.00	ILLINOIS FED. AID PROJECT 6 • 07-00164-04-FP, 07-00090-08-FP				







FINAL SURVEY NOTE BOOK NO.	SURVEYED PLOTTED TEMPLATE AREAS CHECKED	BY		DATE	

ORIGINAL SURVEY NOTE BOOK NO.	SURVEYED PLOTTED TEMPLATE AREAS CHECKED	BY		DATE	

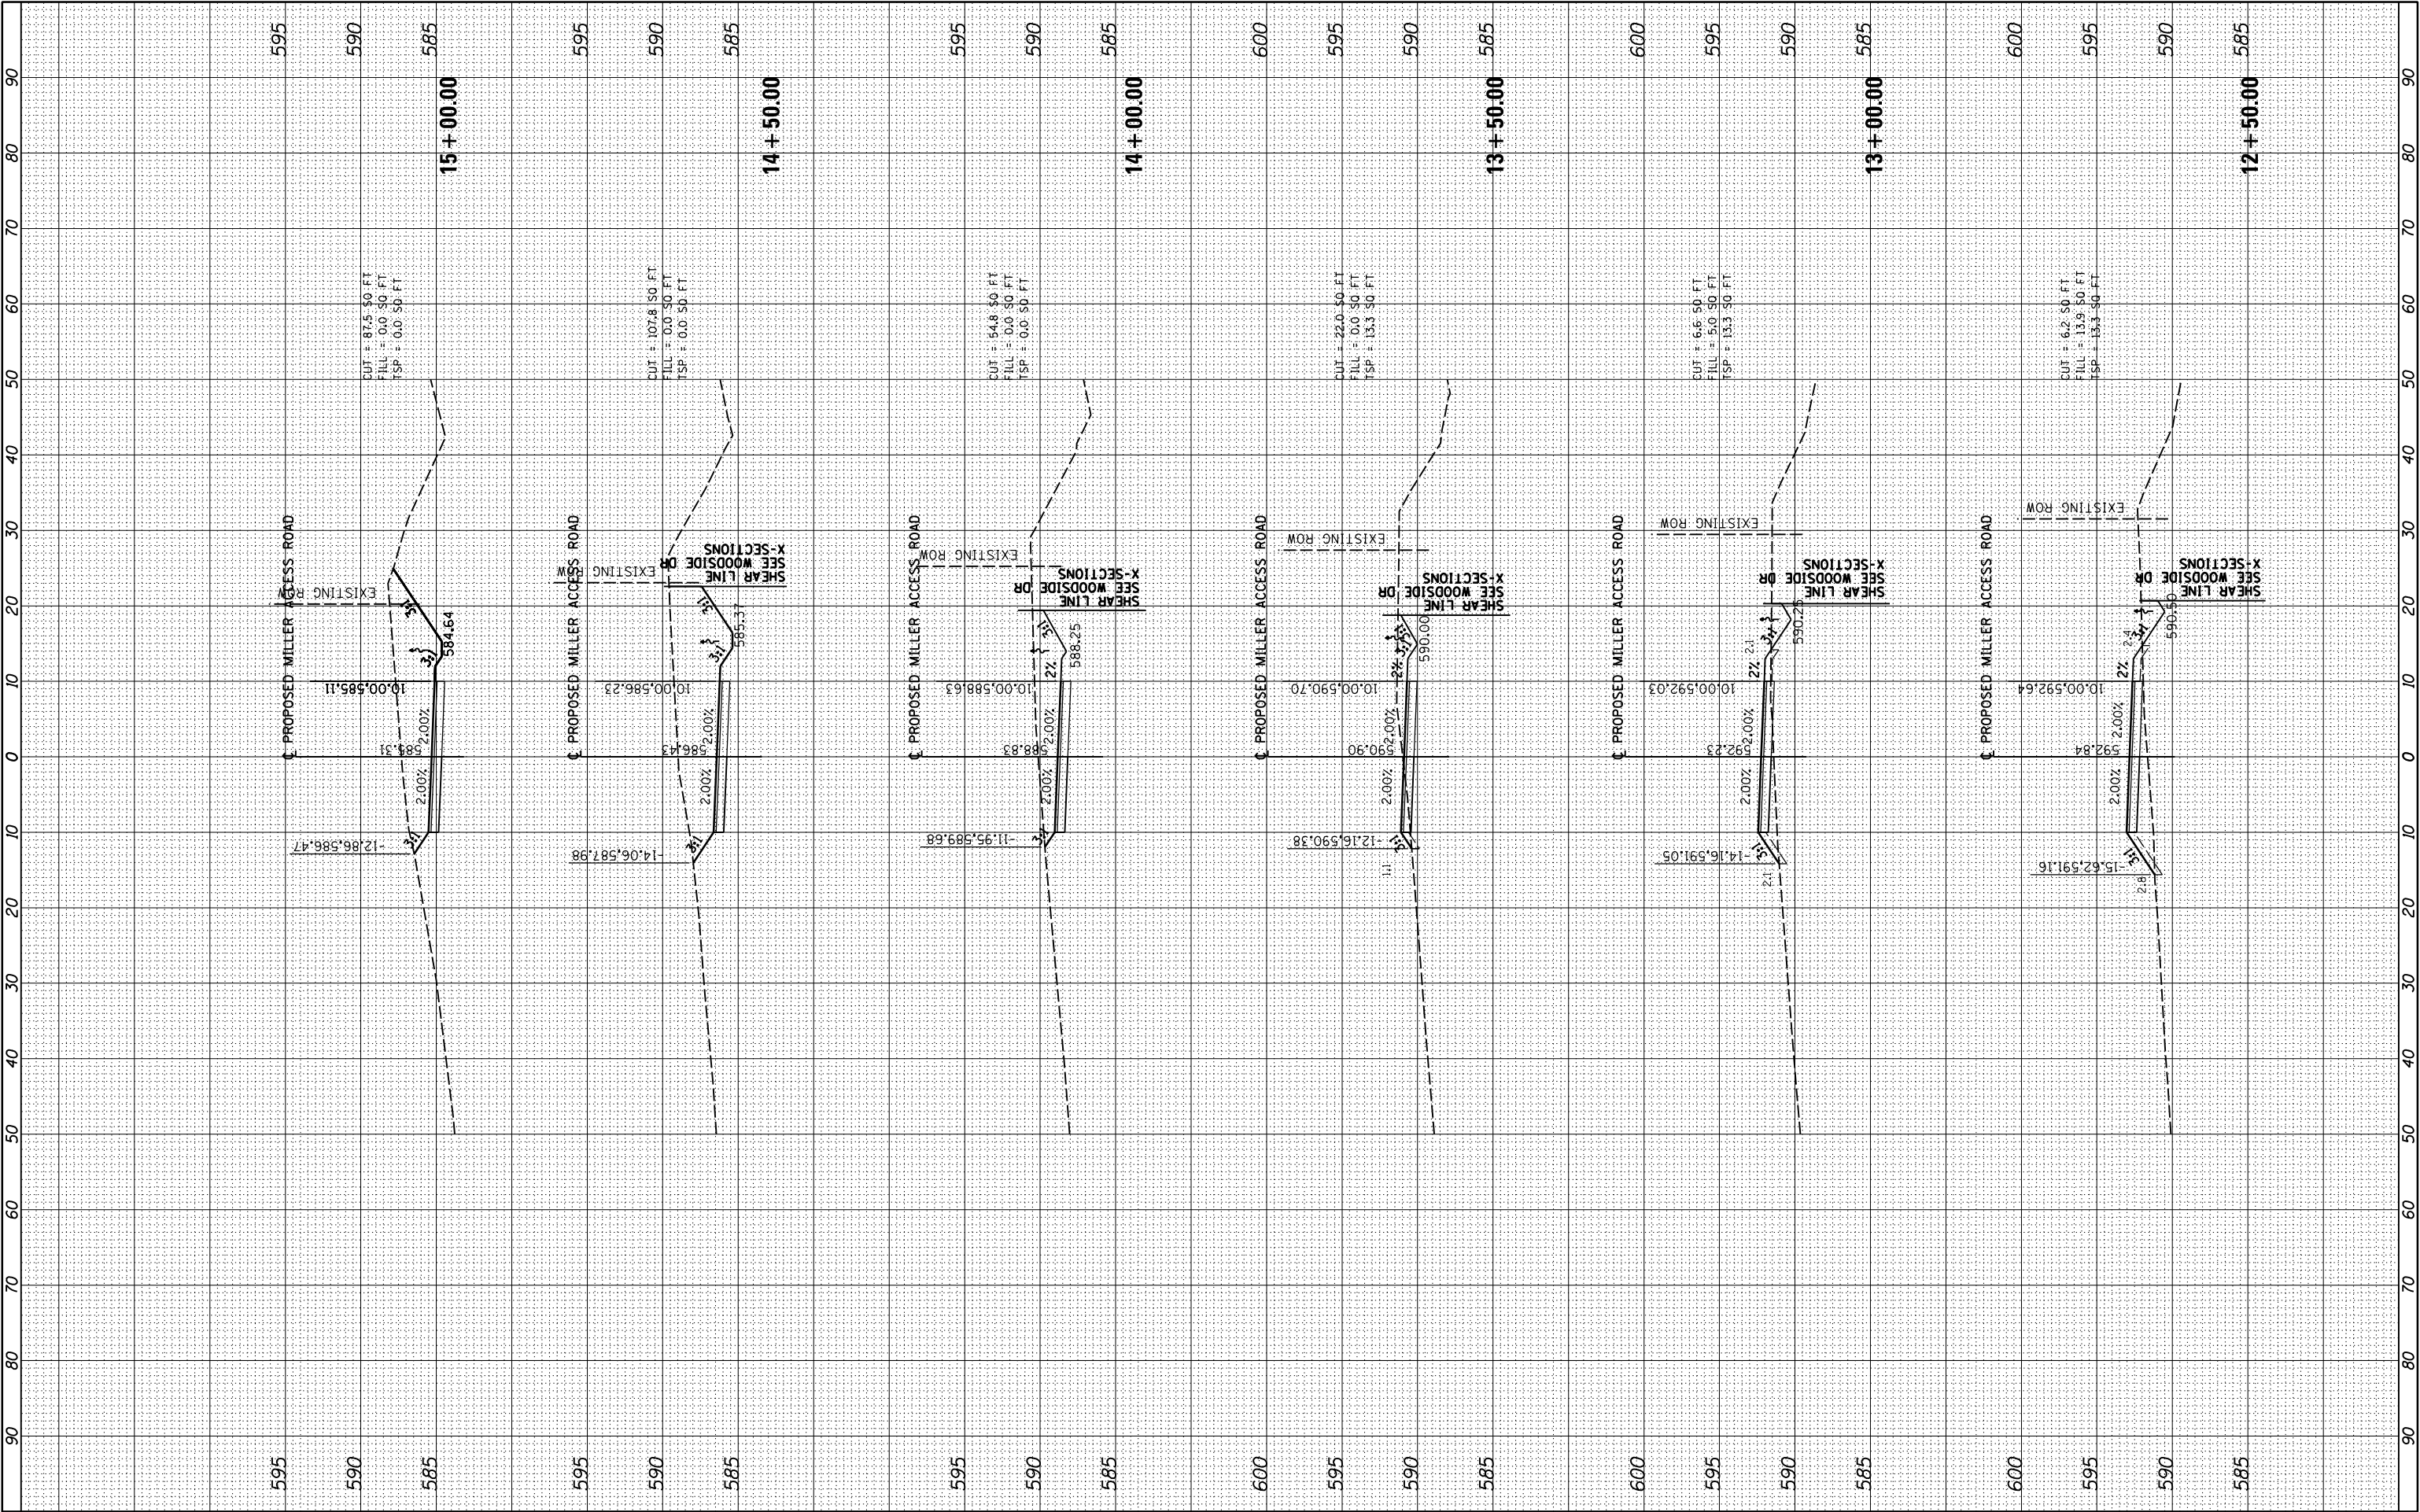

FILE NAME = I:\96jobs\96S2002F\CADD\Road\Sheet\Ge-3-Miller.dgn		USER NAME = johns00944		DESIGNED -	REVISED -	STATE OF ILLINOIS DEPARTMENT OF TRANSPORTATION		MILLER ROAD CROSS SECTIONS - PHASE 2		F.A. RTE.	SECTION	COUNTY	TOTAL SHEETS	SHEET NO.
PLOT SCALE = 20.0000' / in.		PLOT DATE = 7/29/2024		DRAWN -	REVISED -						.	SANGAMON	368	352
CHECKED -		DATE - 10/26/2022		REVISOR -	REVISED -					96S2002F		CONTRACT NO. 93671		
PLOT DATE = 7/29/2024		DATE - 10/26/2022		REVISOR -	REVISED -					SCALE:		SHEET 2 OF 2 SHEETS		TO STA.15+00.00

FILE NAME: I:\06\jobs\9652002\F\CADD\RoadSheet\UP-Track\GC-3\UP_Shoeffly.dgn
PROJECT: SHOEFLY

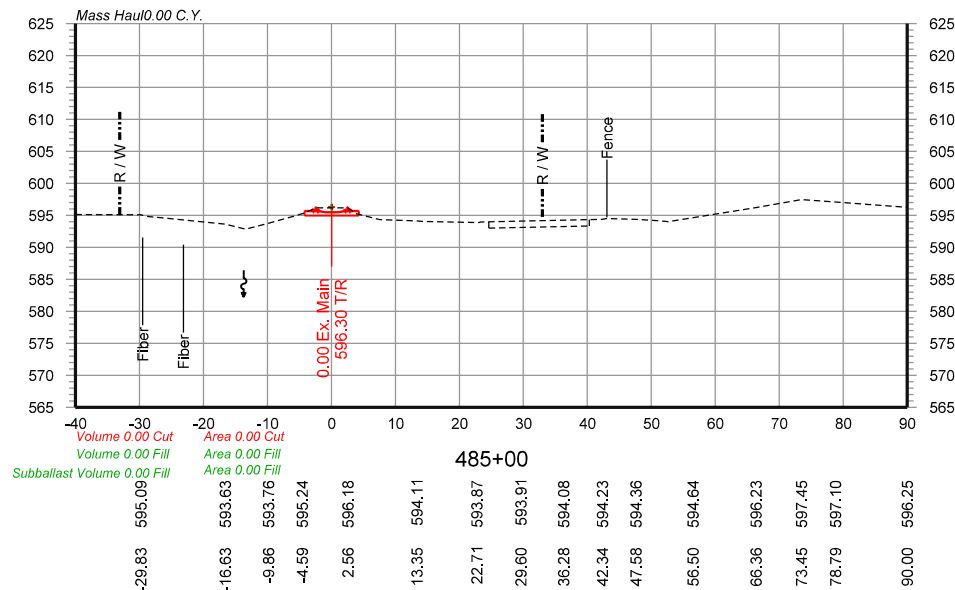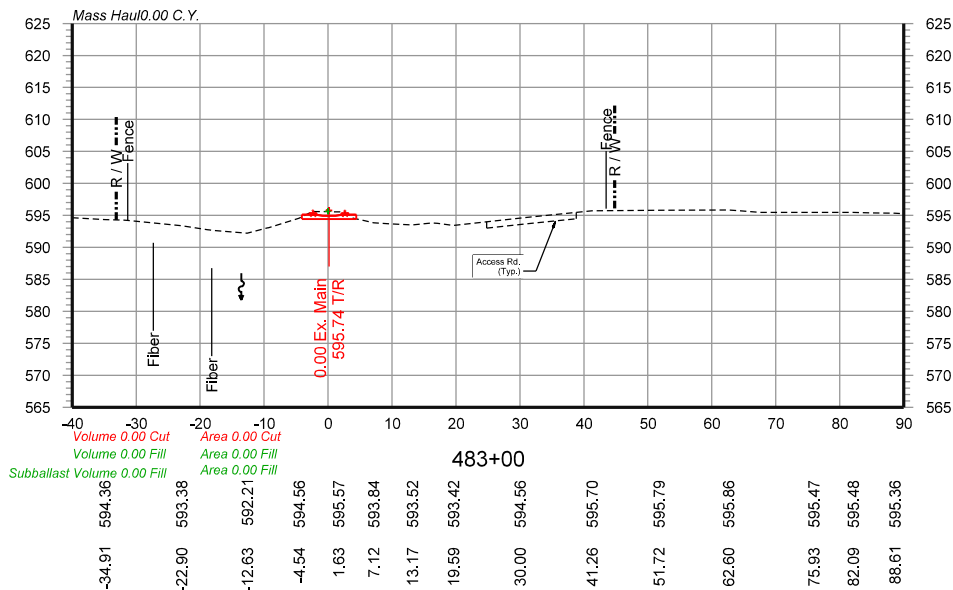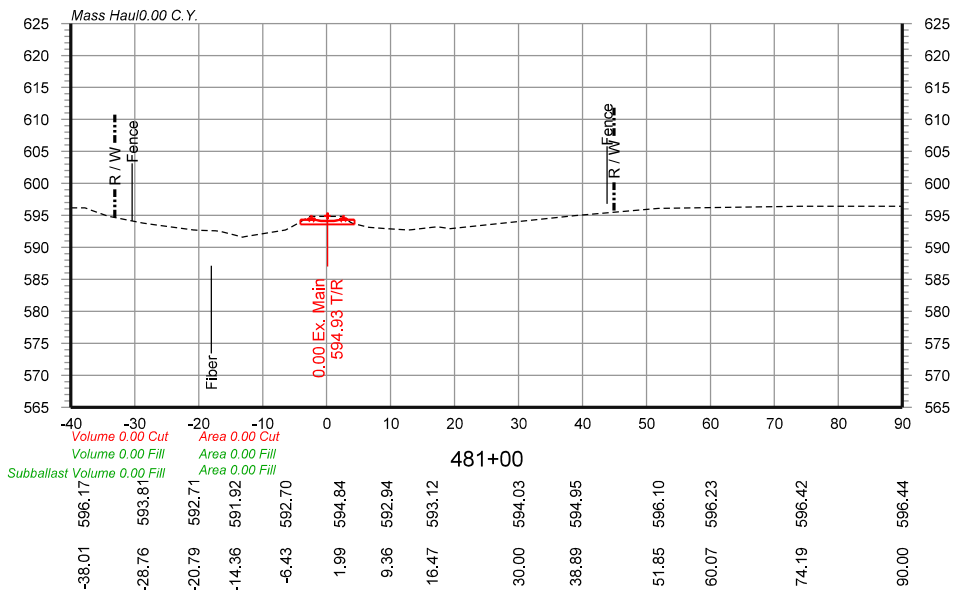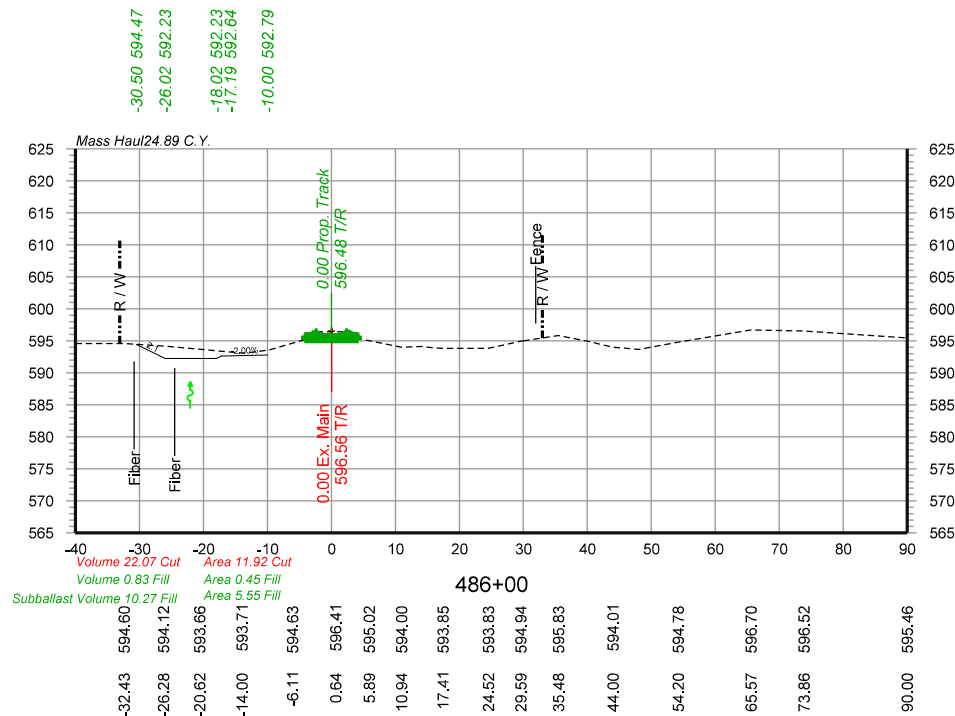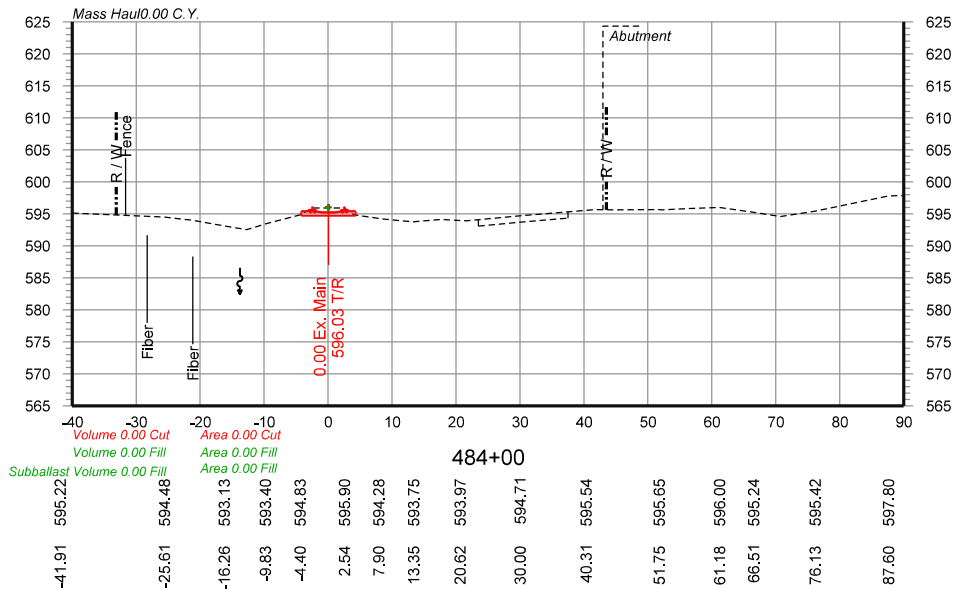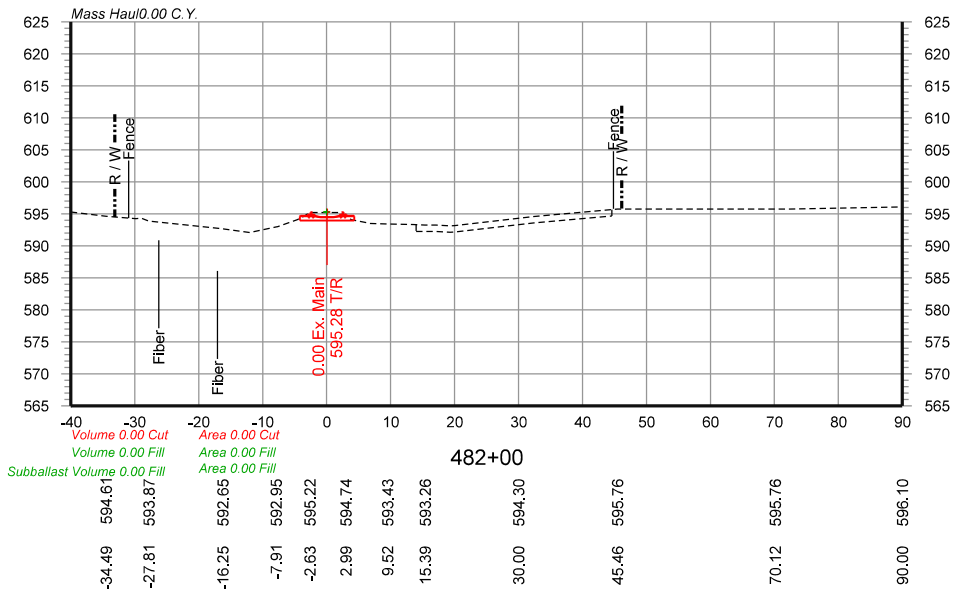

NOTE: PROPOSED BALLAST AND SUBBALLAST NOT SHOWN.

USER NAME = johns00944	DESIGNED - GCN	REVISED -
DRAWN - GCN	REVISED -	
PLOT SCALE = 30,0000 sf / in.	CHECKED - GCN	REVISED -
PLOT DATE = 7/29/2024	DATE - 4/12/2021	REVISED -

STATE OF ILLINOIS
DEPARTMENT OF TRANSPORTATION







SHOEFLY CROSS SECTIONS STA.481+00 TO STA.486+00
SPRINGFIELD SUBDIVISION MP 190.7 TO MP 191.4

SCALE: SHEET I OF 8 SHEETS STA. TO STA.

F.A. RTE.	SECTION	COUNTY	TOTAL SHEETS	SHEET NO.
		SANGAMON	368	353
	96S2002F	CONTRACT NO.	93671	
		ILLINOIS FED. AID PROJECT	6	

07-00164-04-FP, 07-00090-08-FP

FILE NAME: I:\06\jobs\9652\02\FCAD\RoadSheet\IP-Track\GC-3-UP_Shoofly.dgn
PROJECT: 965202F

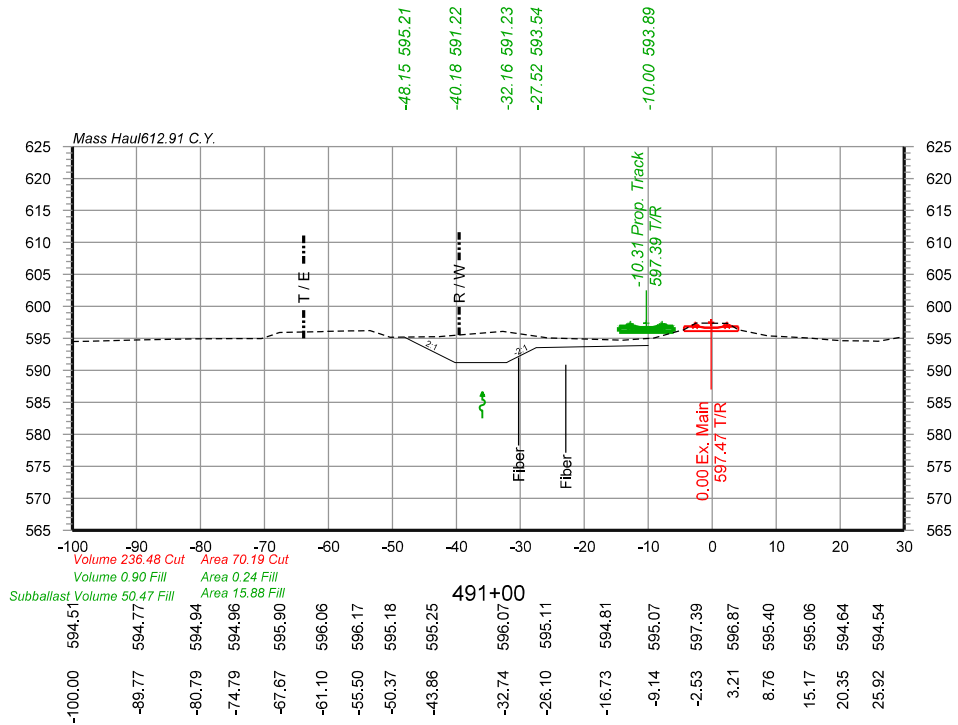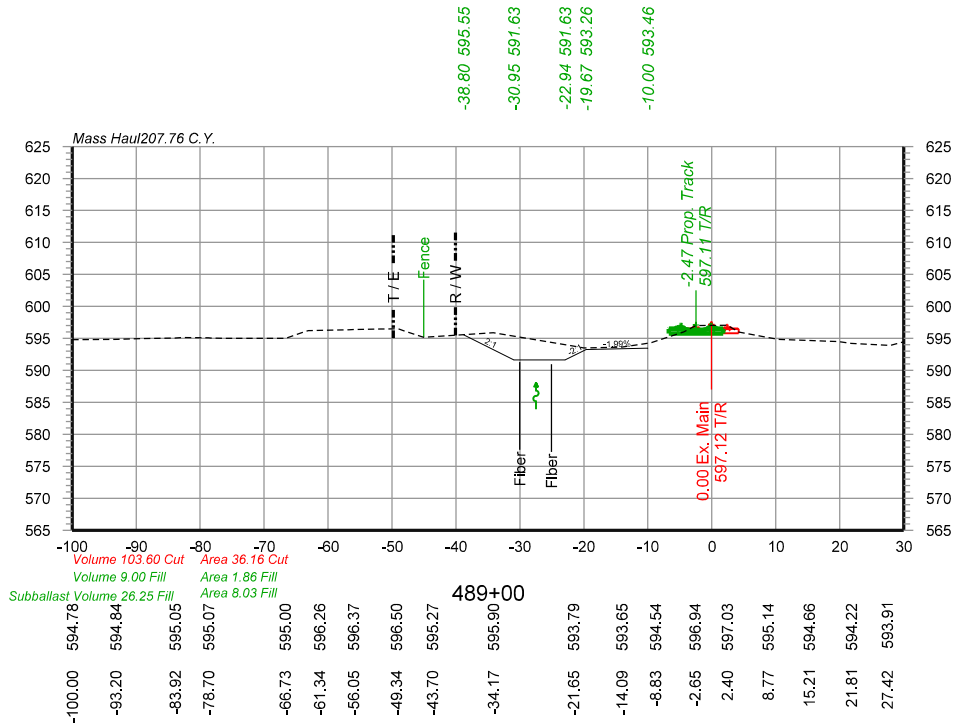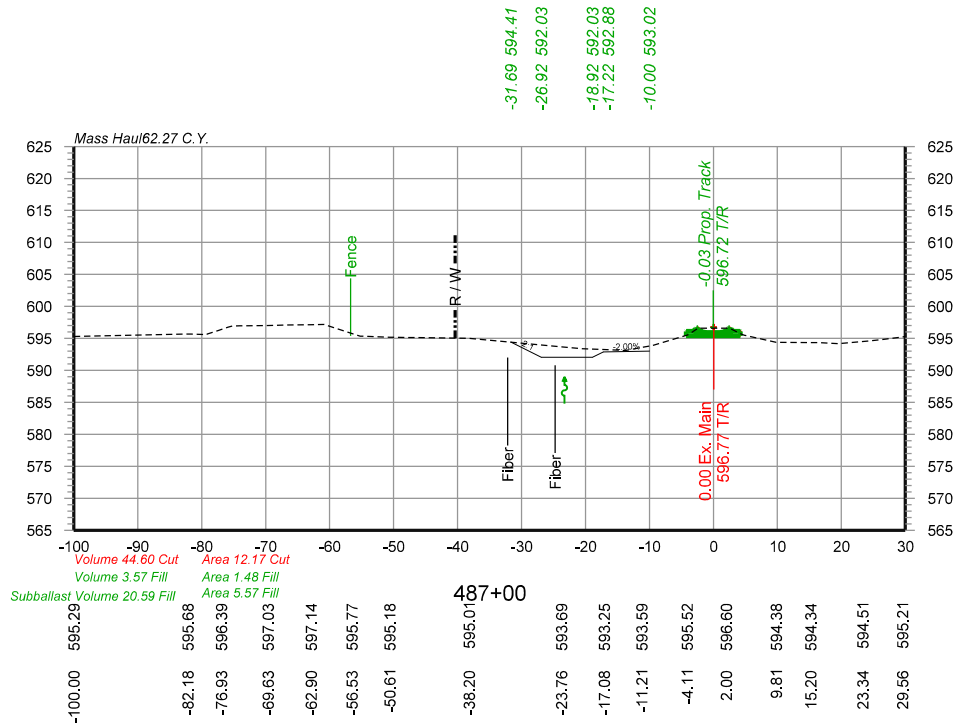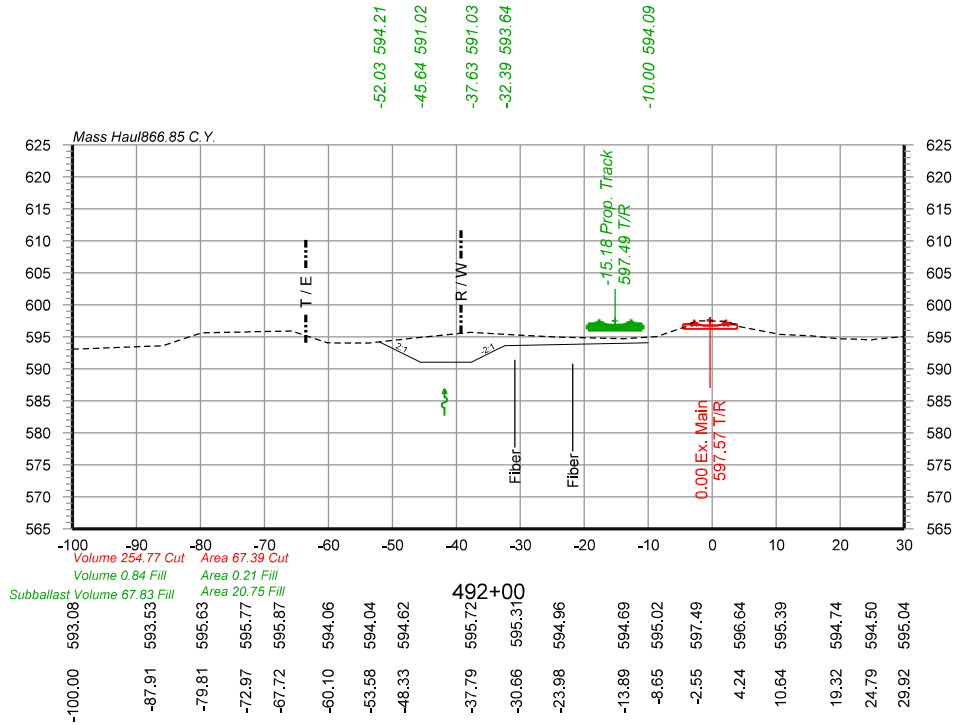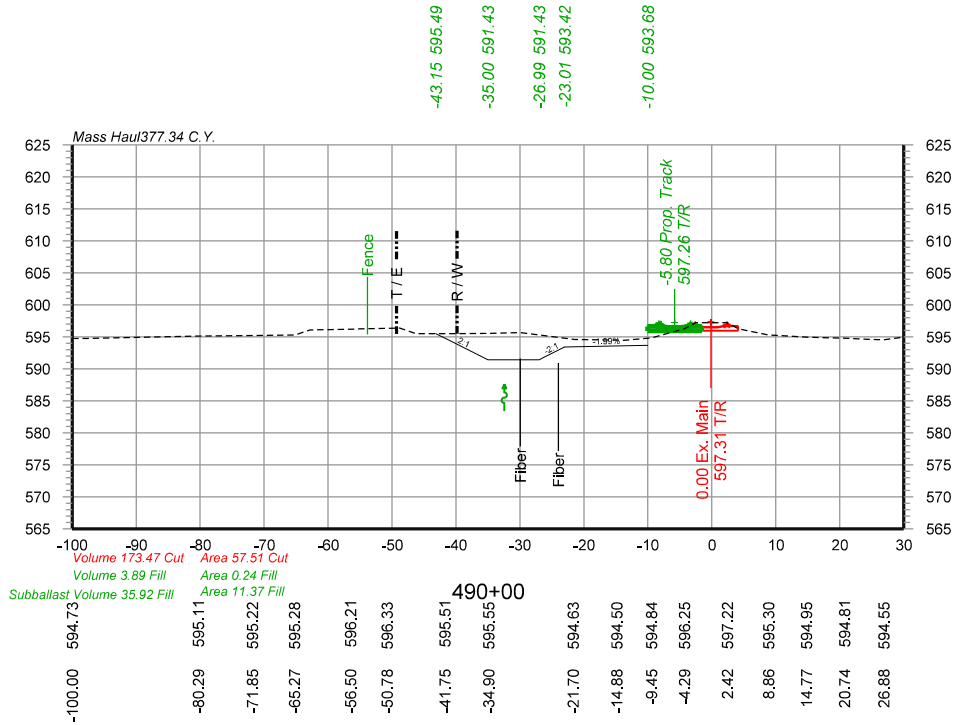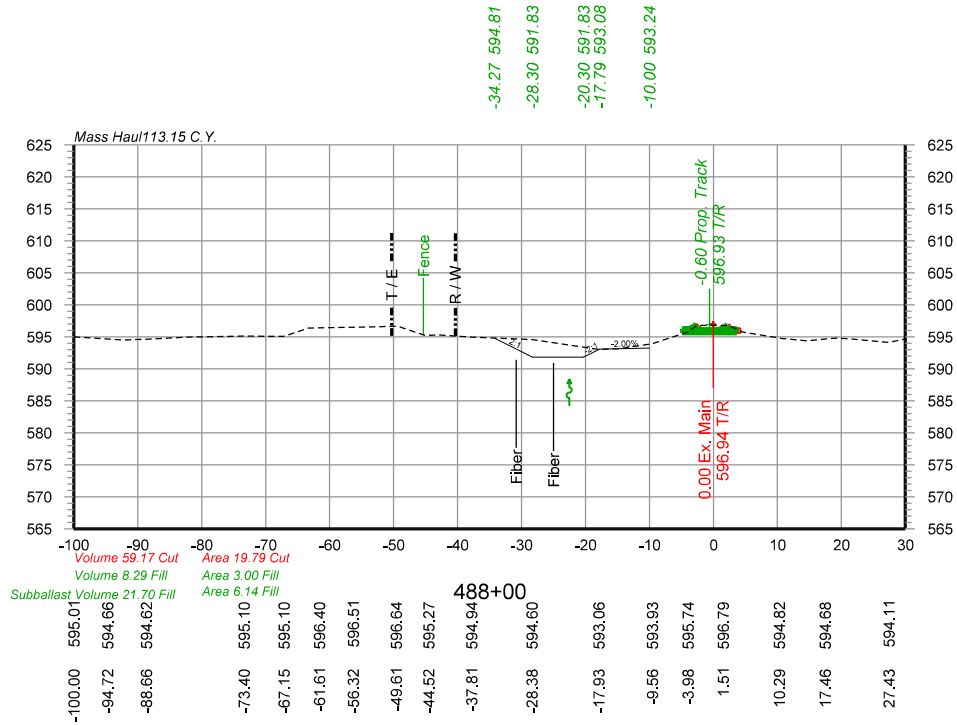

NOTE: PROPOSED BALLAST AND SUBBALLAST NOT SHOWN.

USER NAME	= Johns00944	DESIGNED	- GCN	REVISED	-
DRAWN	- GCN	REVISIONS	-	REVISIONS	-
PLOT SCALE	= 30,0000 sf / in.	CHECKED	- GCN	REVISIONS	-
PLOT DATE	= 7/29/2024	DATE	- 4/12/2024	REVISIONS	-

STATE OF ILLINOIS
DEPARTMENT OF TRANSPORTATION





SHOOFLY CROSS SECTIONS STA.487+00 TO STA.492+00
SPRINGFIELD SUBDIVISION MP 190.7 TO MP 191.4

SCALE: SHEET 2 OF 8 SHEETS STA. TO STA.

F.A. RTE.	SECTION	COUNTY	TOTAL SHEETS	SHEET NO.
	•	SANGAMON	368	354
	96S2002F	CONTRACT NO.	93671	
	ILLINOIS	FED. AID PROJECT	6	

• 07-00164-04-FP, 07-00090-08-FP

FILE NAME: I:\06\jobs\9652\02\F\CADD\RoadSheet\UP-Track\Gc-3-Up_Shoeffly.dgn
PLOT DATE: 7/29/2024

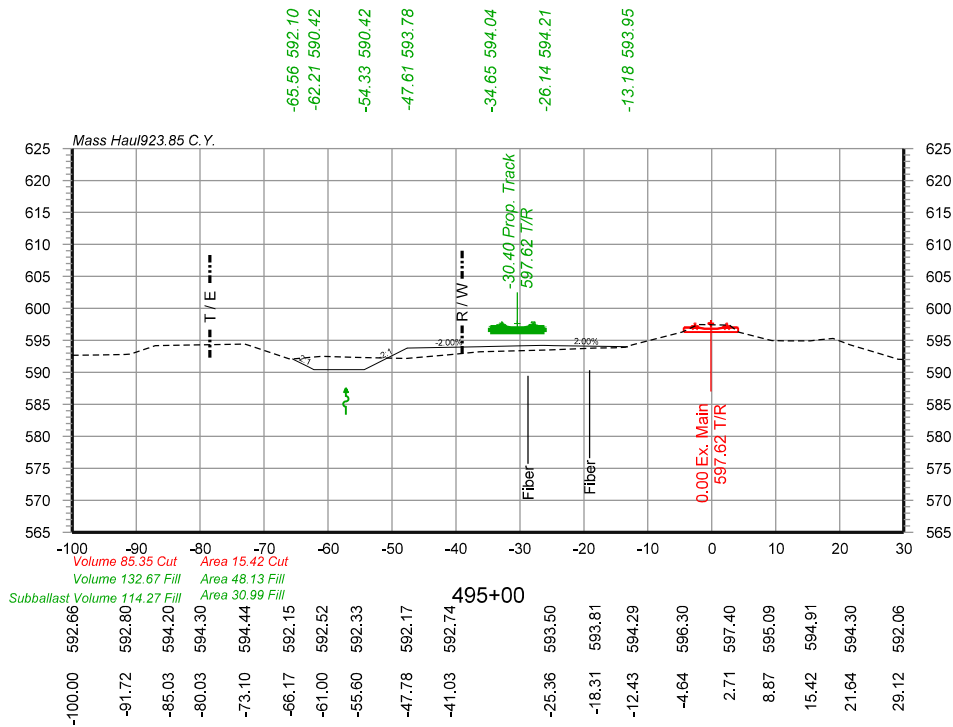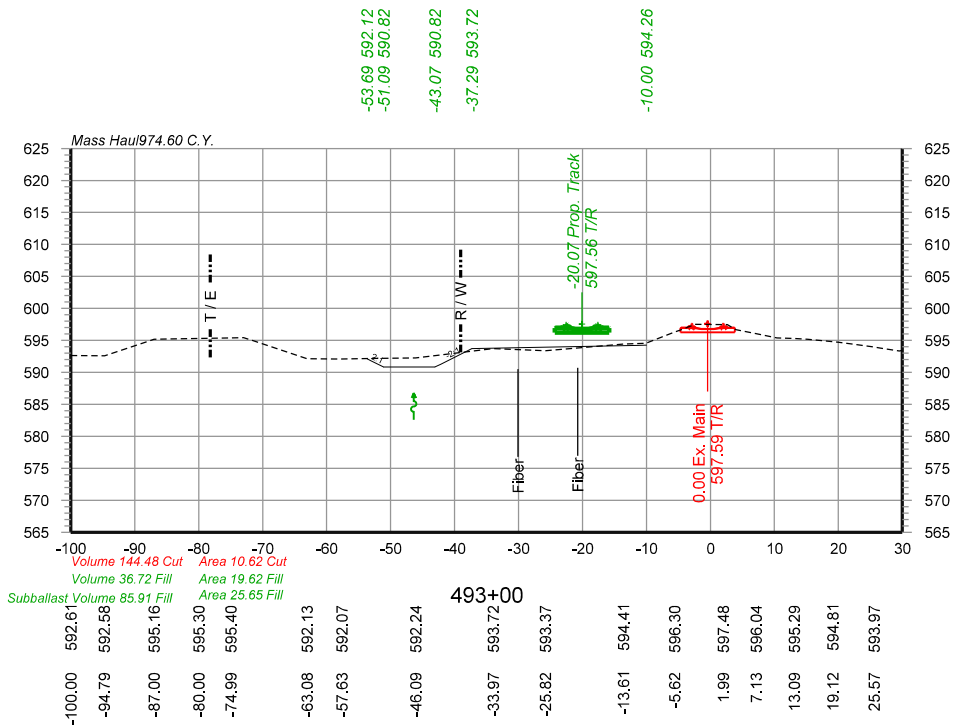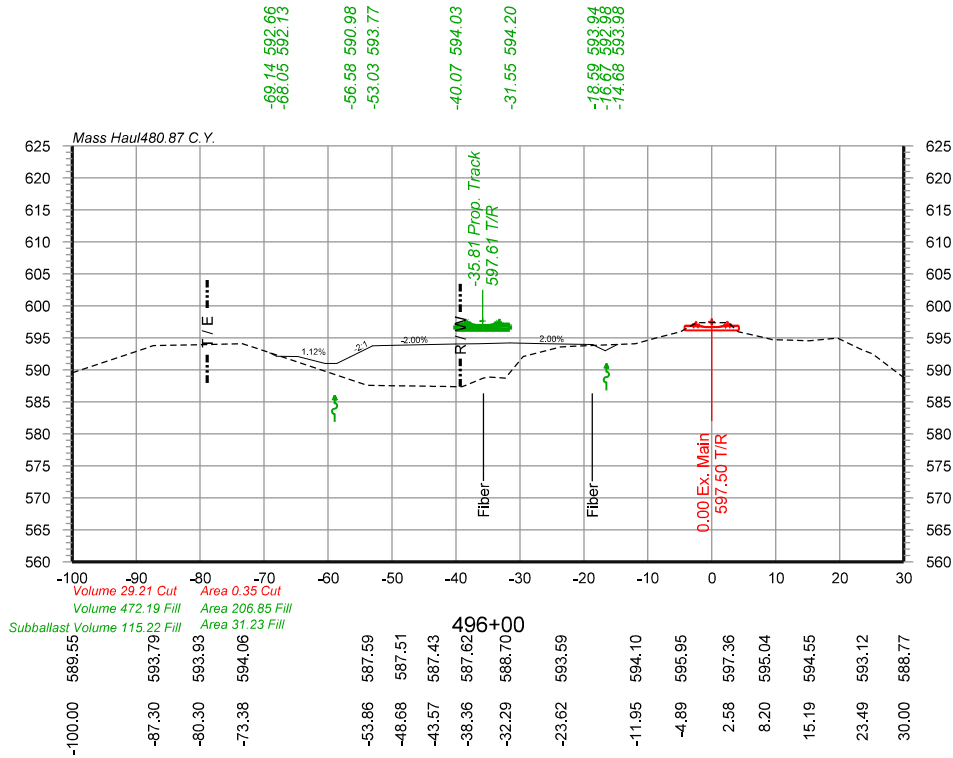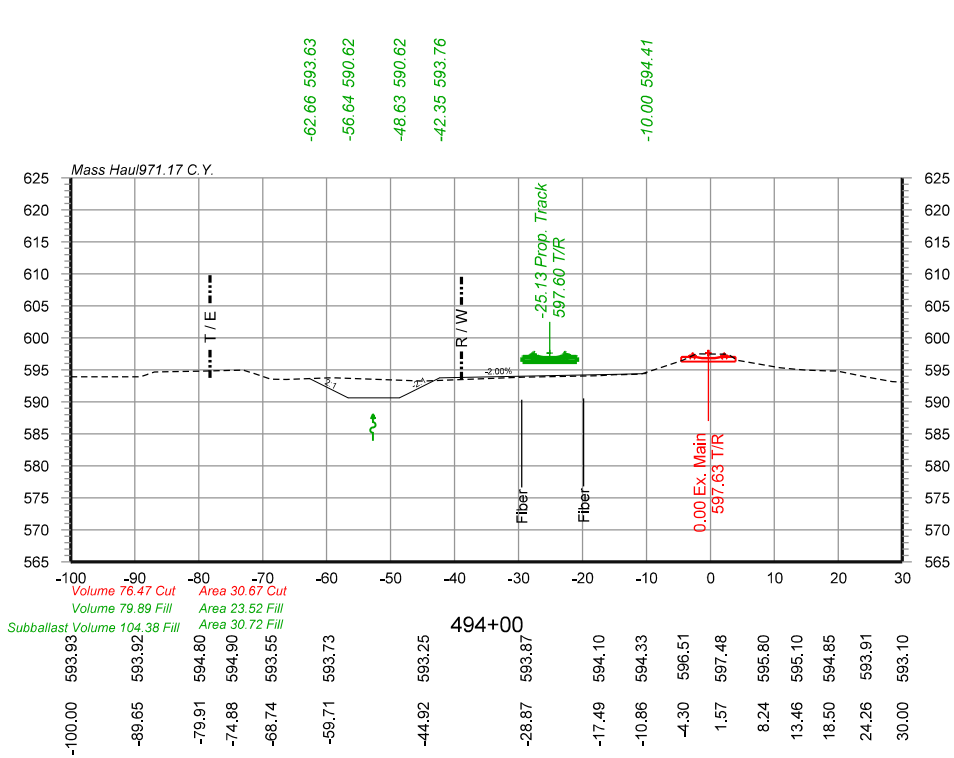

NOTE: PROPOSED BALLAST AND SUBBALLAST NOT SHOWN.

USER NAME	= Johns00944	DESIGNED	- GCN	REVISED	-
PLOT SCALE	= 30,0000 sf / in.	DRAWN	- GCN	REVISED	-
PLOT DATE	= 7/29/2024	CHECKED	- GCN	REVISED	-
		DATE	- 4/12/2021	REVISED	-

STATE OF ILLINOIS
DEPARTMENT OF TRANSPORTATION







SHOOFLY CROSS SECTIONS STA.493+00 TO STA.496+00
SPRINGFIELD SUBDIVISION MP 190.7 TO MP 191.4

SCALE: SHEET 3 OF 8 SHEETS STA. TO STA.

F.A. RTE.	SECTION	COUNTY	TOTAL SHEETS	SHEET NO.
	•	SANGAMON	368	355
	96S2002F		CONTRACT NO.	93671
		ILLINOIS	FED. AID PROJECT	6

• 07-00164-04-FP, 07-00090-08-FP

FILE NAME: I:\06\jobs\9652\02\FICADD\RoadSheet\UP-Track\Gc-3-Up_Shootfly.dgn
PROJECT: SHOOTFLY

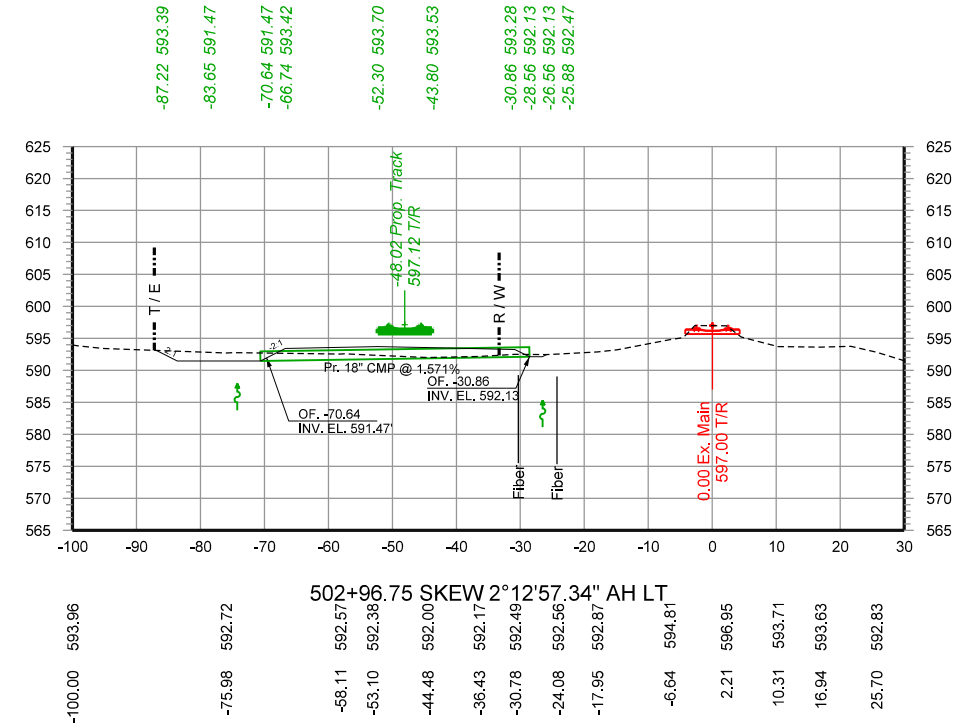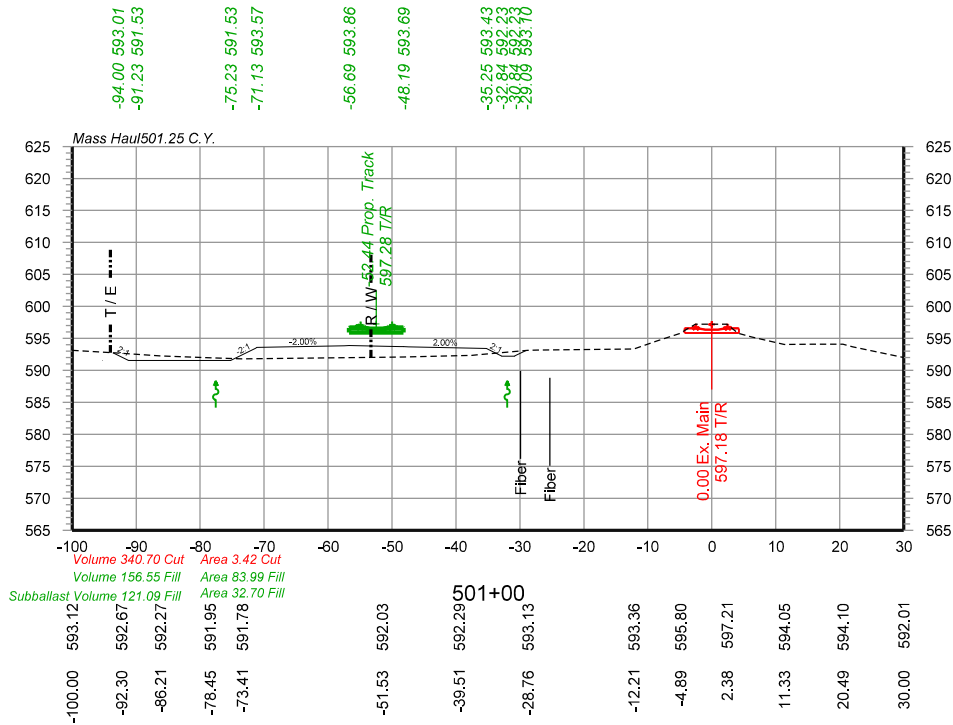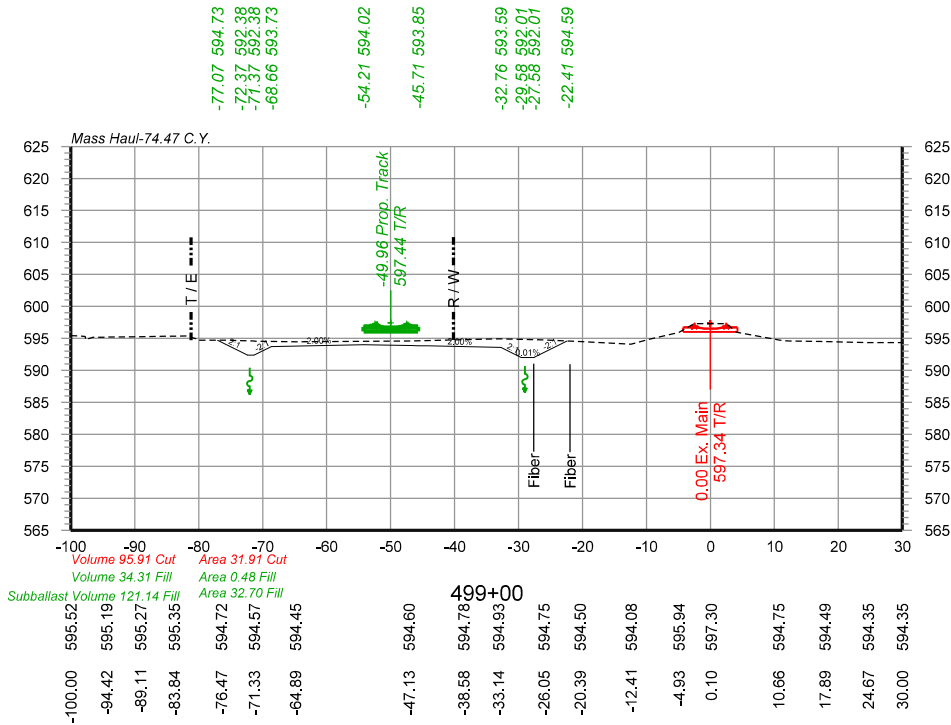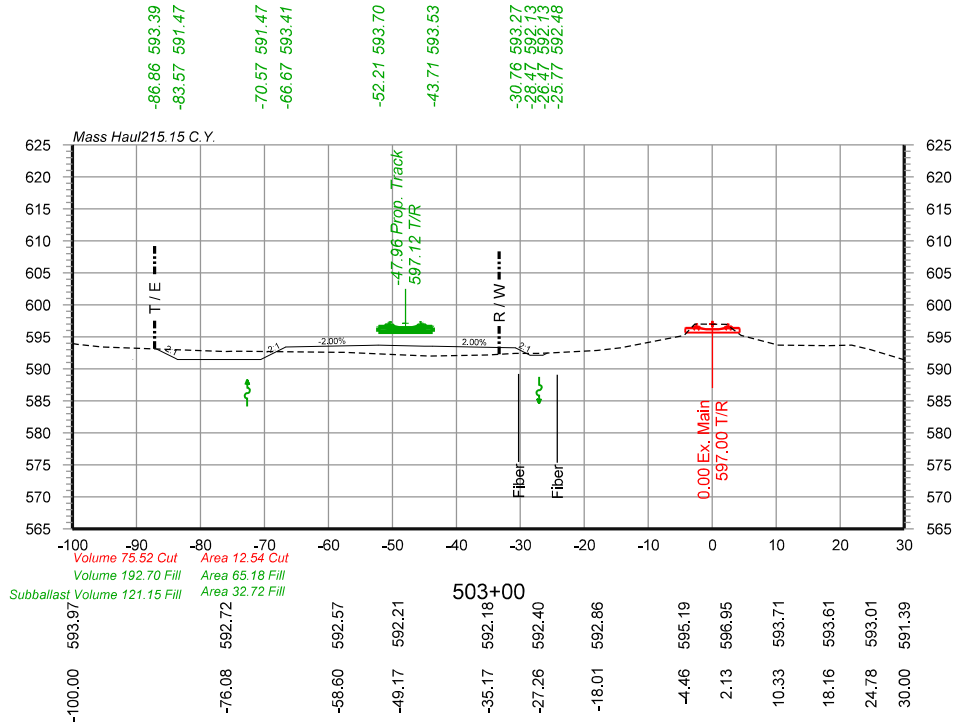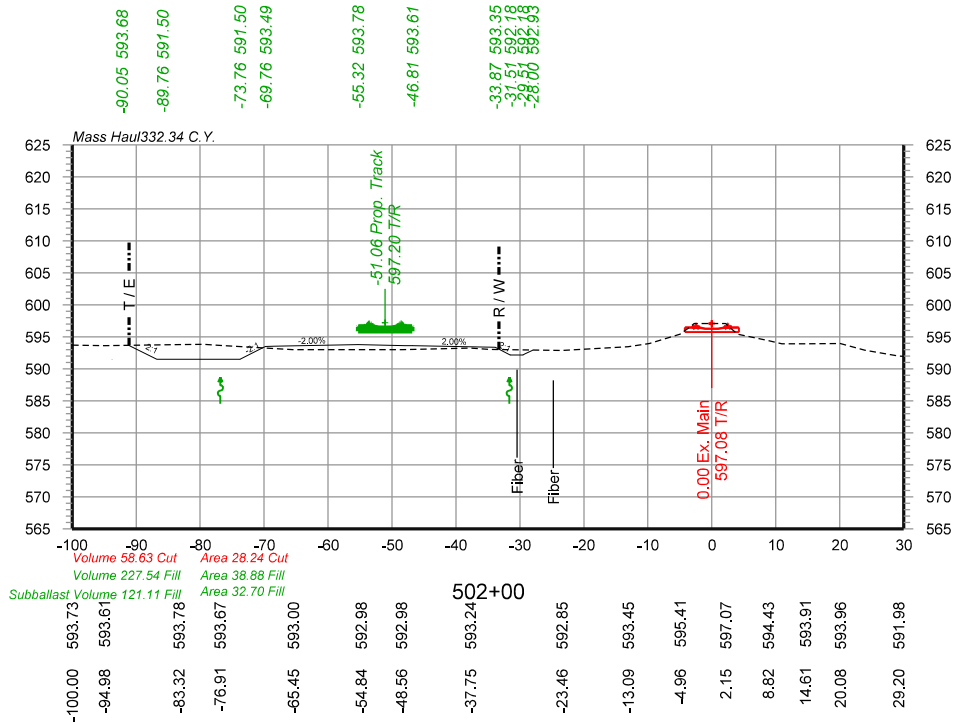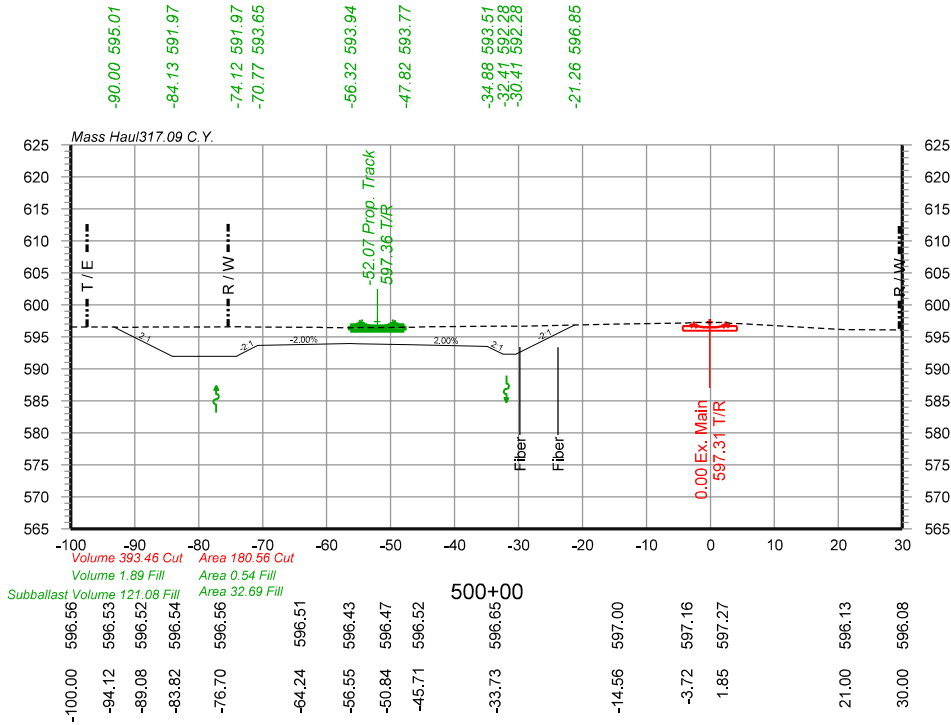

NOTE: PROPOSED BALLAST AND SUBBALLAST NOT SHOWN.

USER NAME	= Johns00944	DESIGNED -	GCN	REVISED -	
DRAWN	- GCN	REVISED -			
PLOT SCALE	= 30,000 sf / in.	CHECKED -	GCN	REVISED -	
PLOT DATE	= 7/29/2024	DATE	= 4/12/2024	REVISED -	

STATE OF ILLINOIS
DEPARTMENT OF TRANSPORTATION



SHOOFLY CROSS SECTIONS STA.499+00 TO STA.503+00
SPRINGFIELD SUBDIVISION MP 190.7 TO MP 191.4

SCALE: SHEET 5 OF 8 SHEETS STA. TO STA.

F.A. RTE.	SECTION	COUNTY	TOTAL SHEETS	SHEET NO.
		SANGAMON	368	357
	96S2002F	CONTRACT NO.	93671	
		ILLINOIS FED. AID PROJECT	6	

• 07-00164-04-FP, 07-00090-08-FP

FILE NAME: I:\06\jobs\9652\02\F\CAD\RoadSheet\UP-Track\Gc-3-UP_Shoolfly.dgn
PROJECT: SHOOFLY

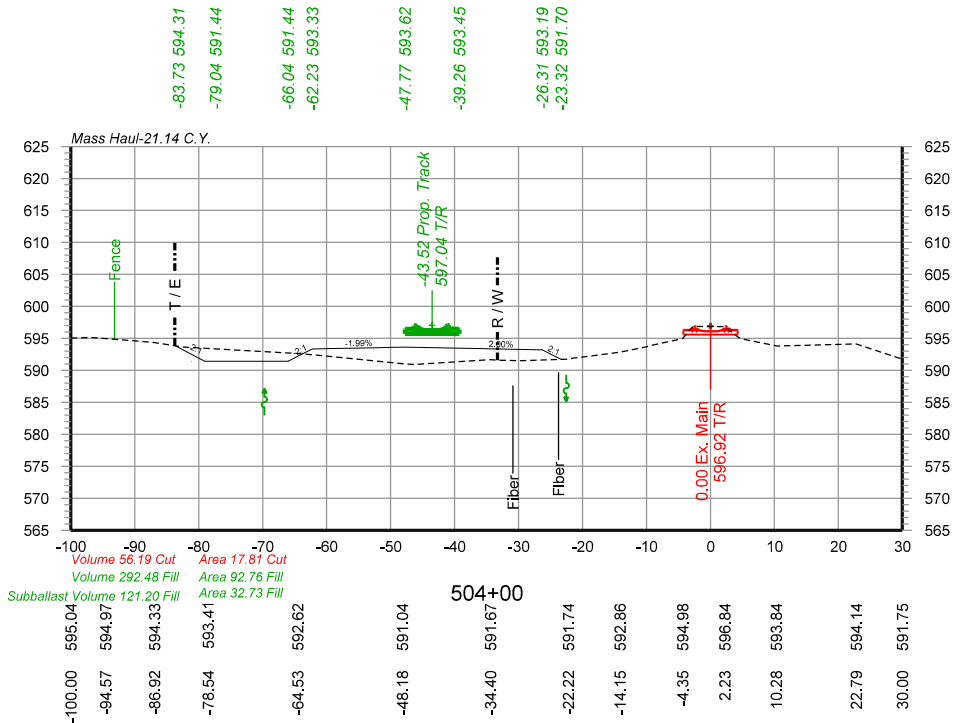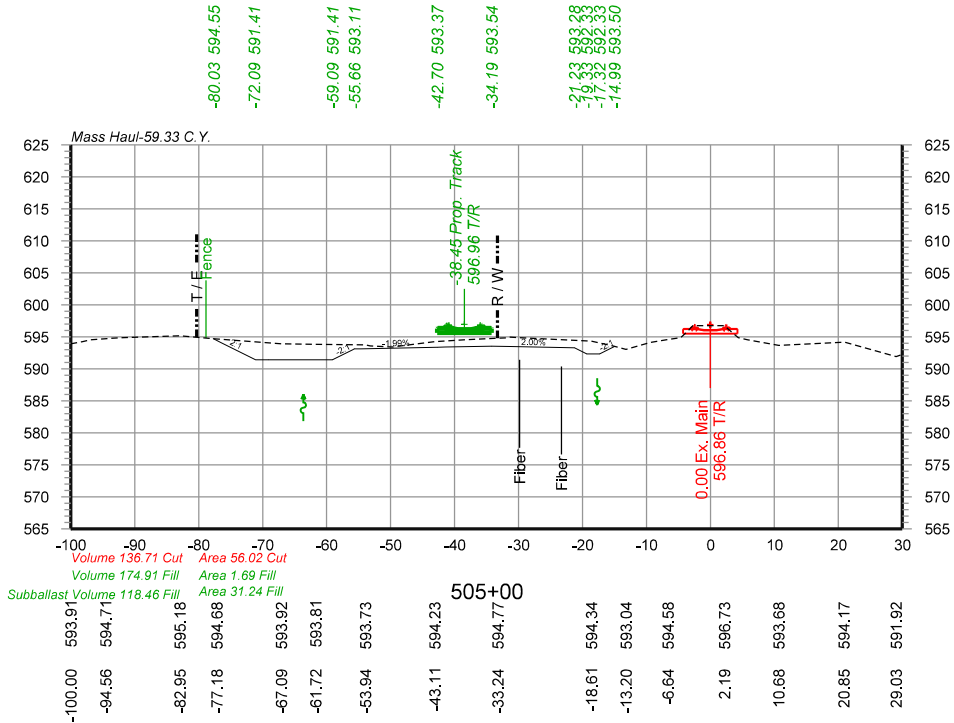

NOTE: PROPOSED BALLAST AND SUBBALLAST NOT SHOWN.

USER NAME	= Johns00944	DESIGNED -	GCN	REVISED -	
DRAWN	-	GCN	REVISED -		
PLOT SCALE	= 30,000 sf / in.	CHECKED -	GCN	REVISED -	
PLOT DATE	= 7/29/2024	DATE	4/12/2024	REVISED -	

STATE OF ILLINOIS
DEPARTMENT OF TRANSPORTATION







SHOOFLY CROSS SECTIONS STA.504+00 TO STA.509+00
SPRINGFIELD SUBDIVISION MP 190.7 TO MP 191.4

SCALE: SHEET 6 OF 8 SHEETS STA. TO STA.

F.A. RTE.	SECTION	COUNTY	TOTAL SHEETS	SHEET NO.
	•	SANGAMON	368	358
	96S2002F	CONTRACT NO.	93671	

ILLINOIS FED. AID PROJECT 6
• 07-00164-04-FP, 07-00090-08-FP

FILE NAME: I:\06\jobs\9652002\FCAD\RoadSheet\UP-Track\GC-3-UP_Shoolfly.dgn
PLOT DATE: 7/29/2024

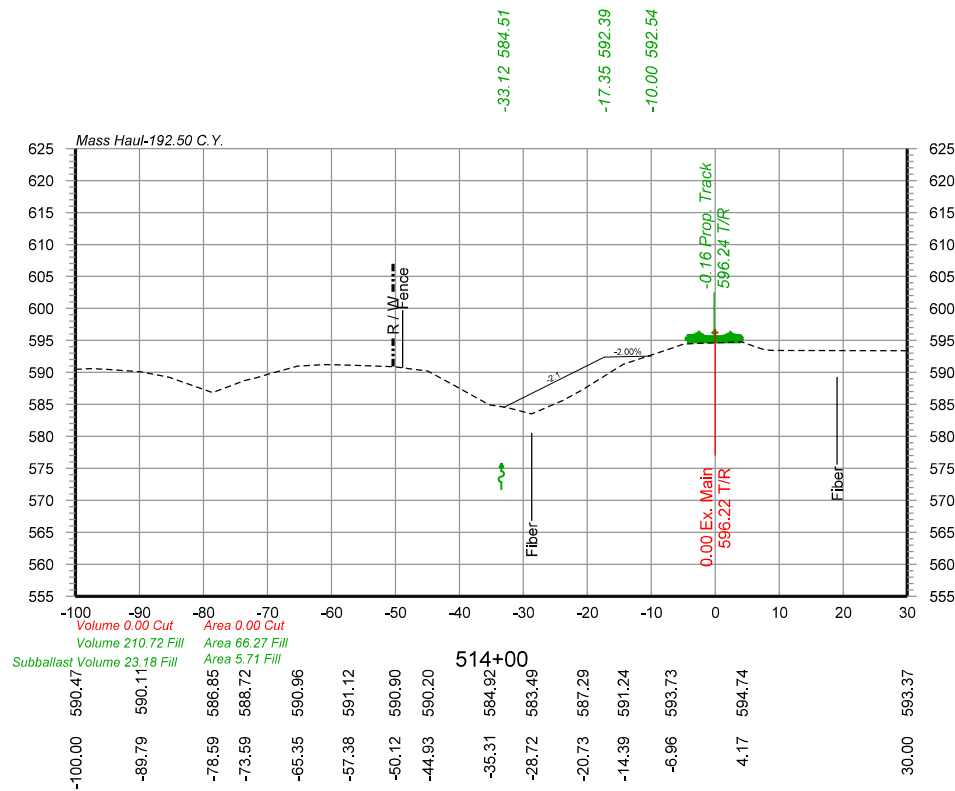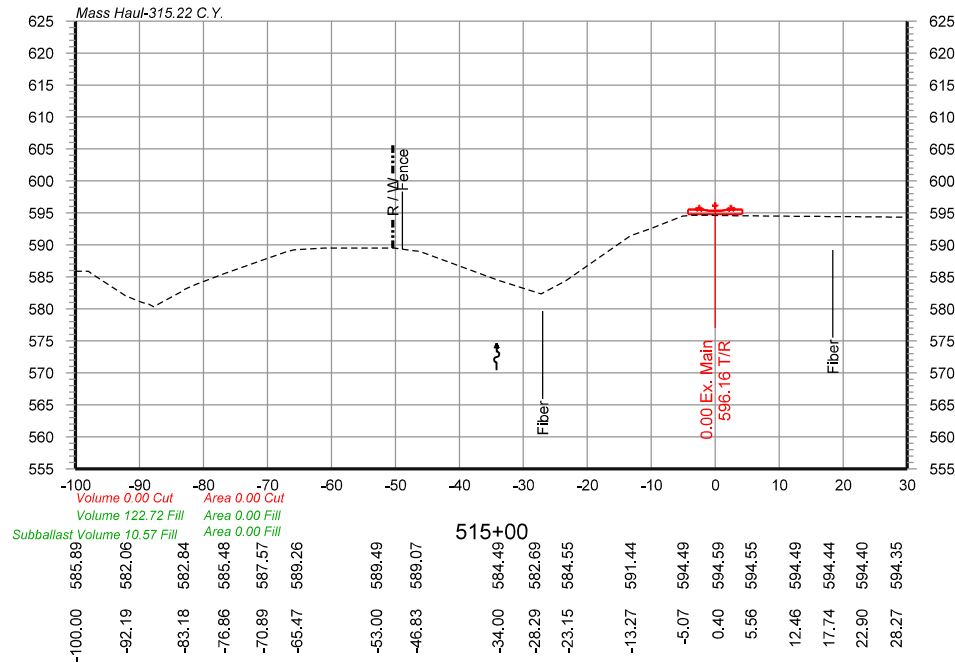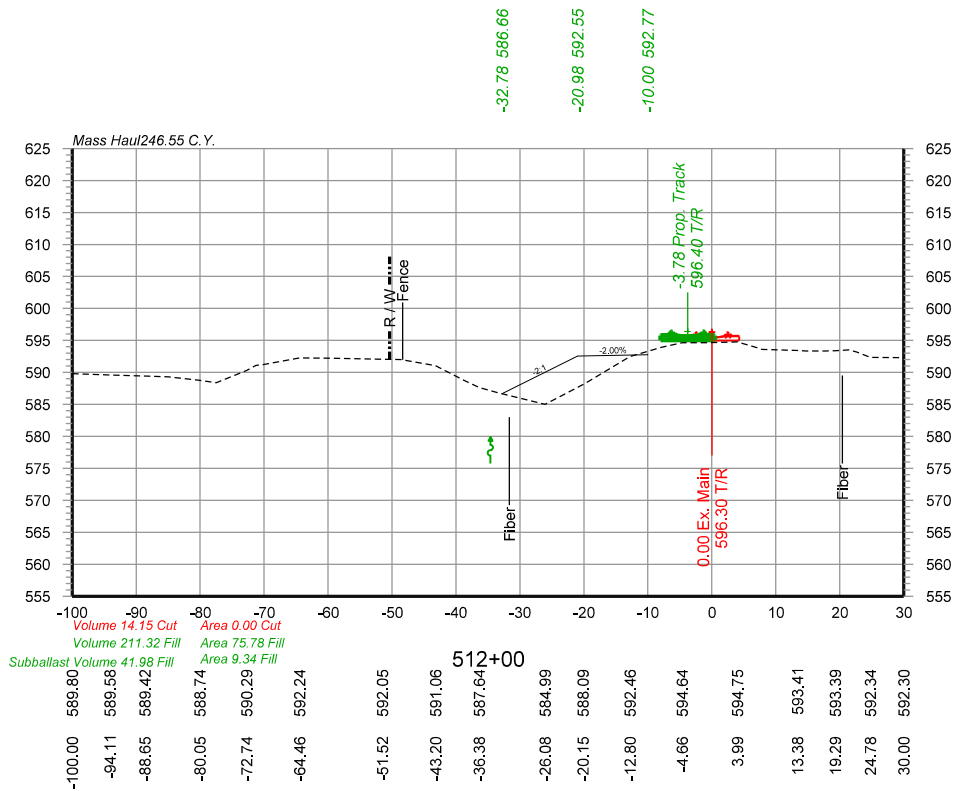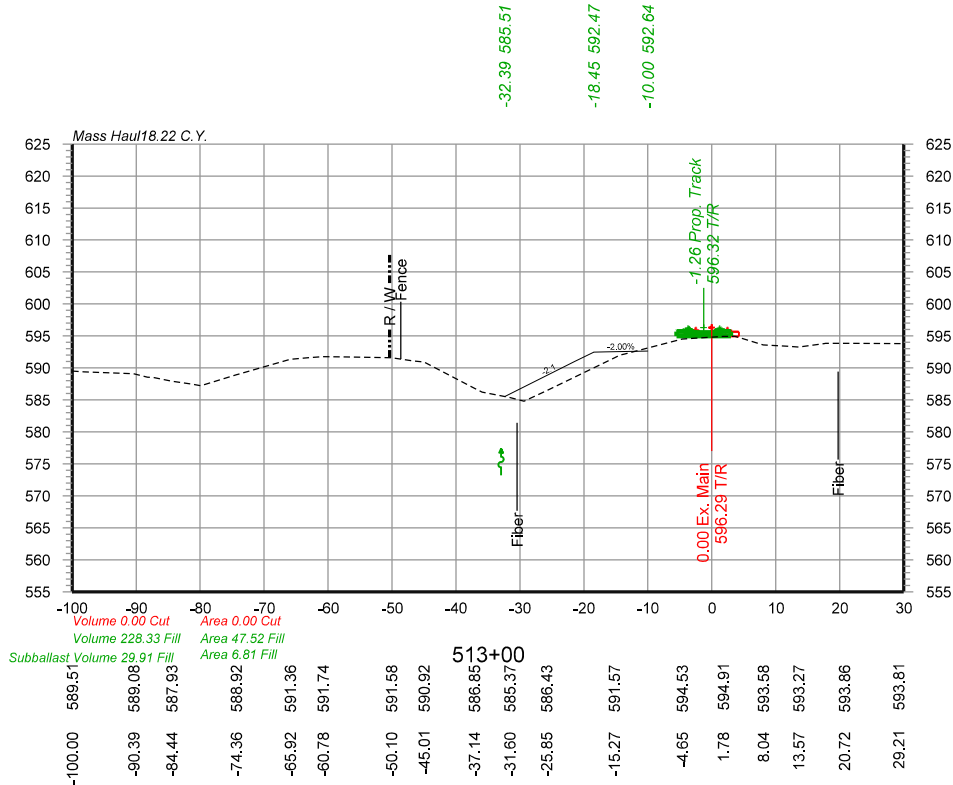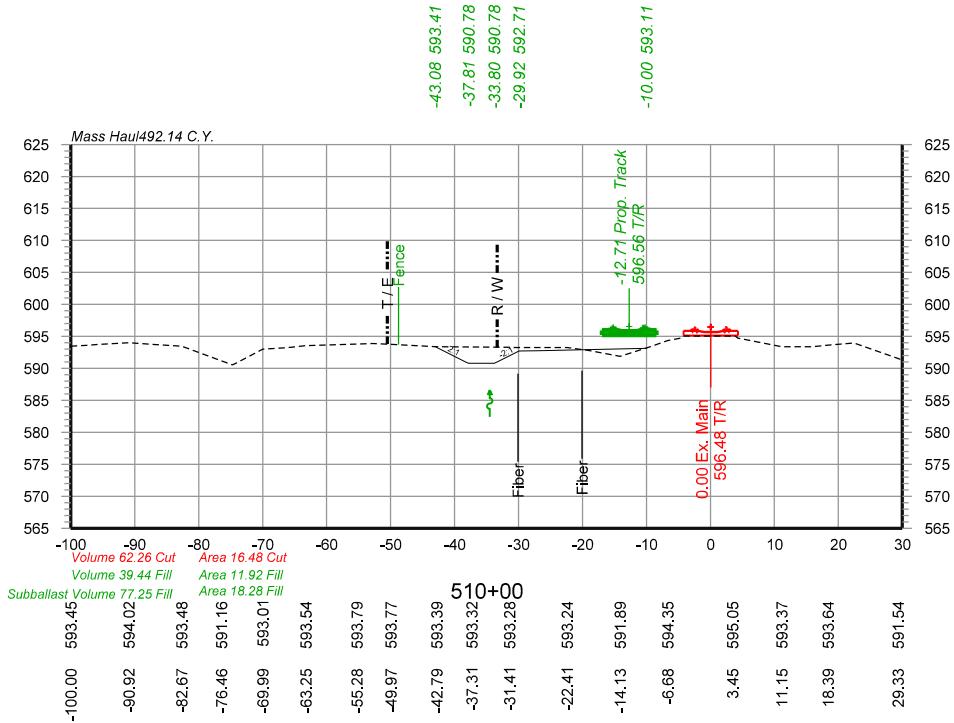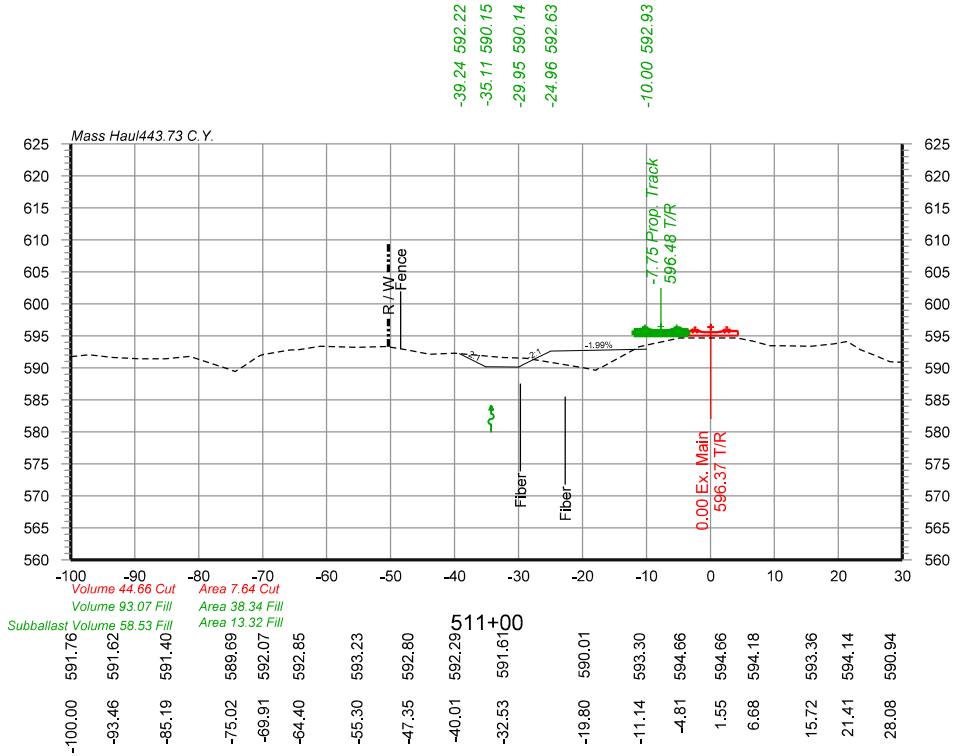

NOTE: PROPOSED BALLAST AND SUBBALLAST NOT SHOWN.

USER NAME	= Johns00944	DESIGNED -	GCN	REVISED -	
DRAWN	- GCN	REVISED -			
PLOT SCALE	= 30,0000 sf / in.	CHECKED -	GCN	REVISED -	
PLOT DATE	= 7/29/2024	DATE	4/12/2021	REVISED -	

STATE OF ILLINOIS
DEPARTMENT OF TRANSPORTATION






SHOOFLY CROSS SECTIONS STA.510+00 TO STA.515+00
SPRINGFIELD SUBDIVISION MP 190.7 TO MP 191.4

SCALE: SHEET 7 OF 8 SHEETS STA. TO STA.

F.A. RTE.	SECTION	COUNTY	TOTAL SHEETS	SHEET NO.
		SANGAMON	368	359
	96S2002F	CONTRACT NO.	93671	

ILLINOIS FED. AID PROJECT 6
• 07-00164-04-FP, 07-00090-08-FP

FILE NAME: I:\06\jobs\9652002\F\CADD\RoadSheet\Up-Track\Gc-3-Up_Shoeffly.dgn
PLOT DATE: 7/29/2024

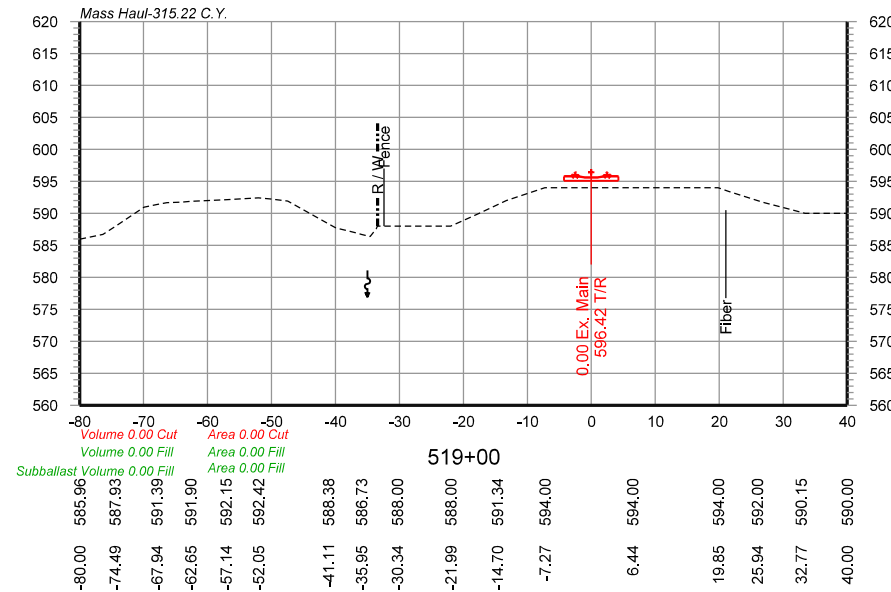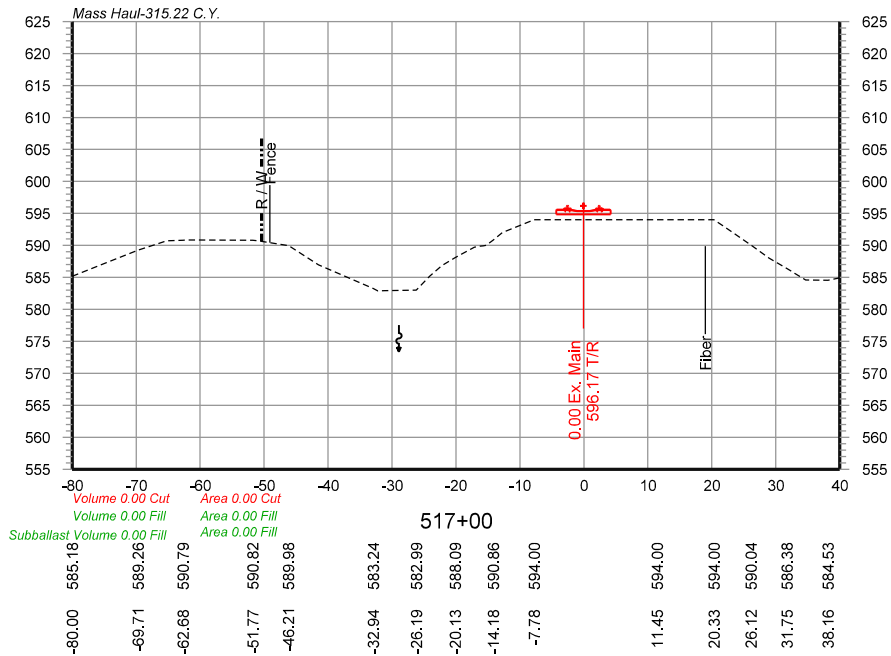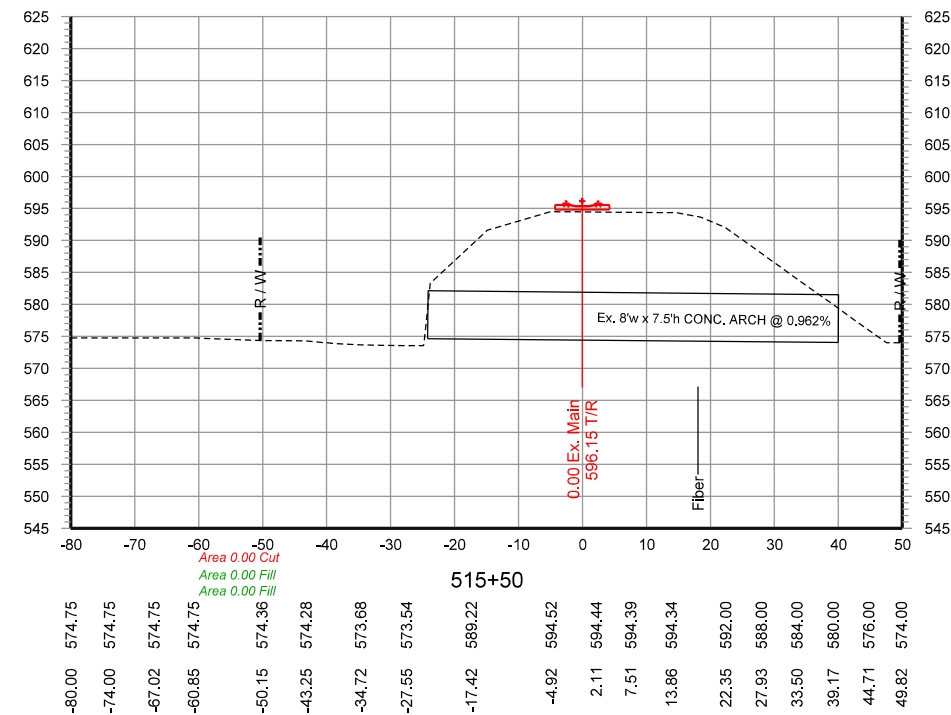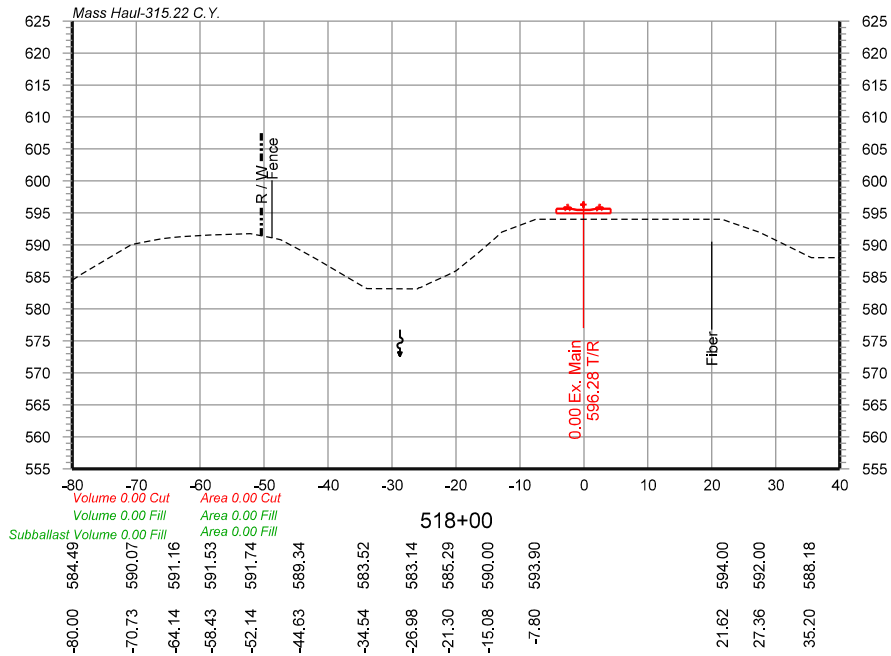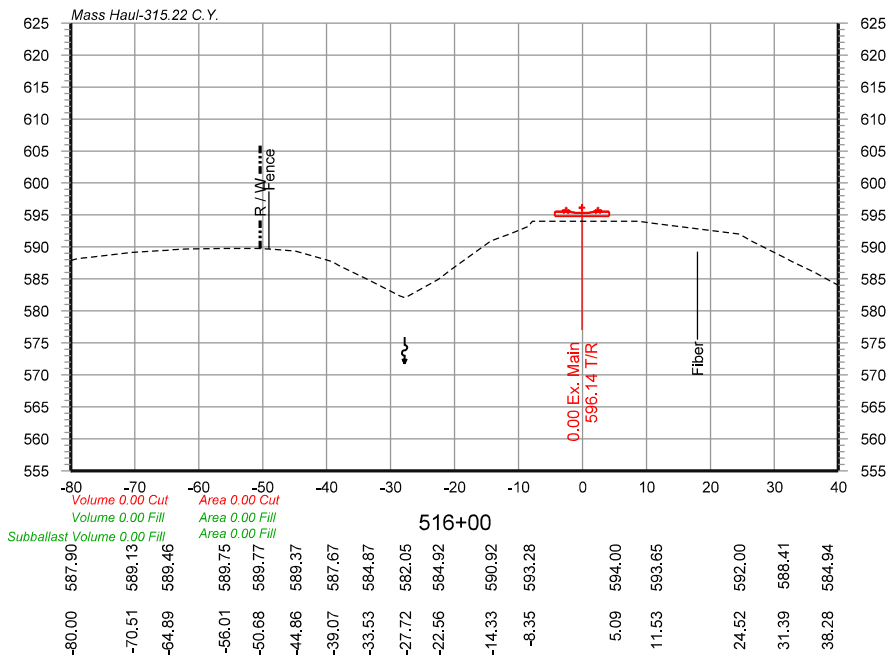

NOTE: PROPOSED BALLAST AND SUBBALLAST NOT SHOWN.

USER NAME	= johns00944	DESIGNED	- GCN	REVISED	-
DRAWN	- GCN	REVIS	-	REVISED	-
PLOT SCALE	= 30,0000 sf / ln.	CHECKED	- GCN	REVISED	-
PLOT DATE	= 7/29/2024	DATE	- 4/12/2021	REVISED	-

STATE OF ILLINOIS
DEPARTMENT OF TRANSPORTATION







SHOOFLY CROSS SECTIONS STA.515+50 TO STA.519+00
SPRINGFIELD SUBDIVISION MP 190.7 TO MP 191.4

SCALE: SHEET 8 OF 8 SHEETS STA. TO STA.

F.A. RTE.	SECTION	COUNTY	TOTAL SHEETS	SHEET NO.
	•	SANGAMON	368	360
	96S2002F	CONTRACT NO.	93671	
		ILLINOIS	FED. AID PROJECT	6

• 07-00164-04-FP, 07-00090-08-FP

FILE NAME: I:\06\jobs\9652002\F\CADD\RoadSheet\UP-Track\Gc-3-UP_Main.dgn
PROJECT: 9652002

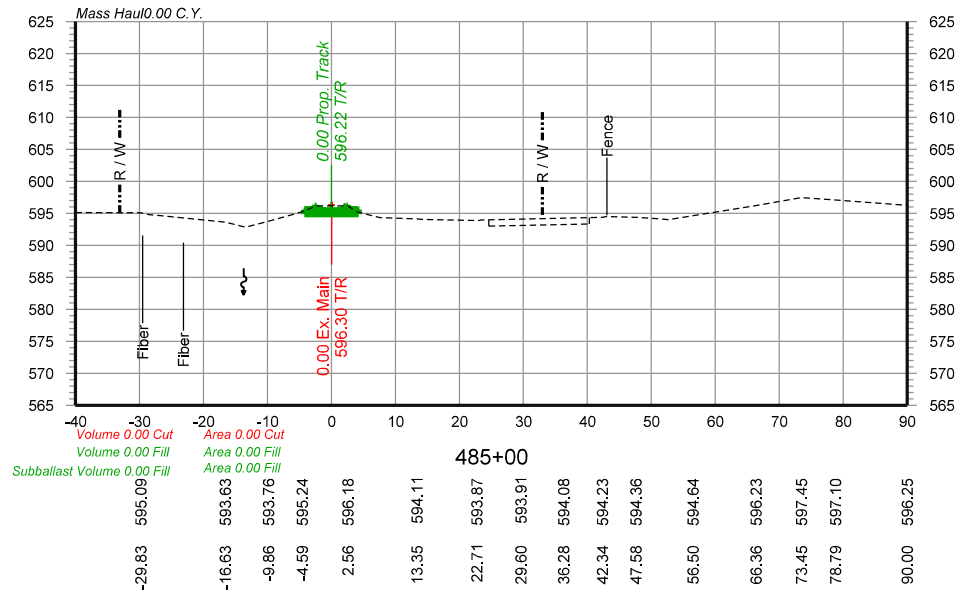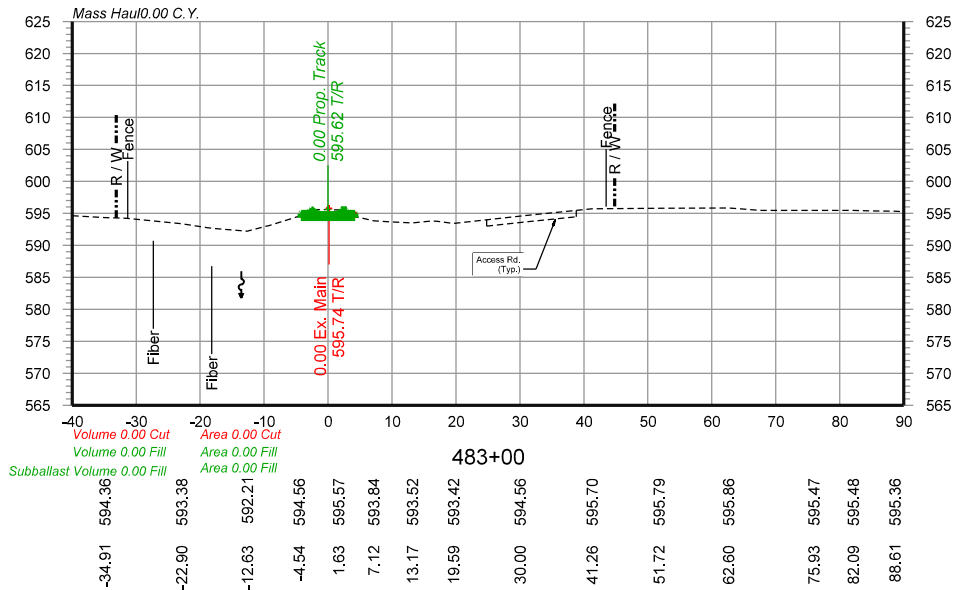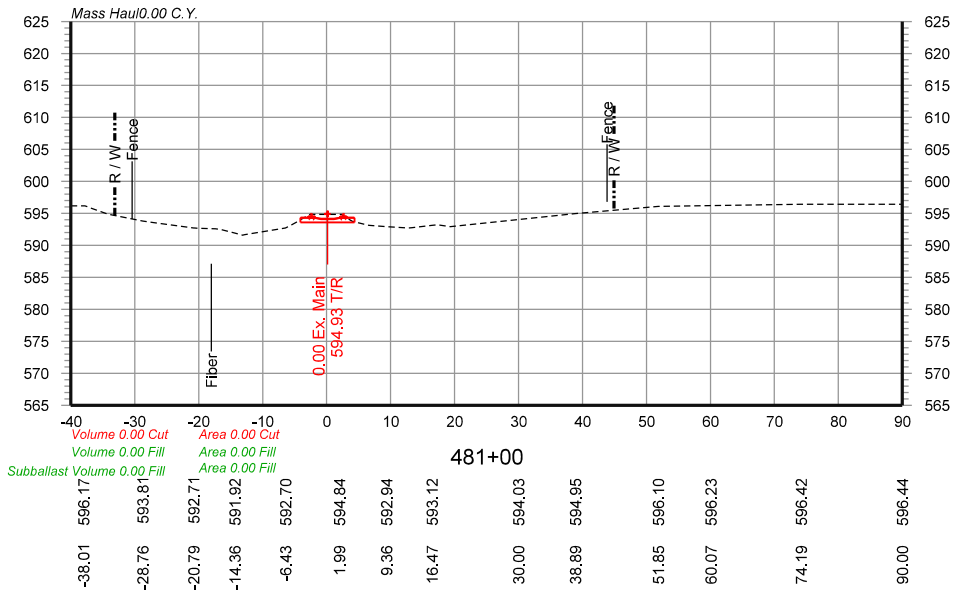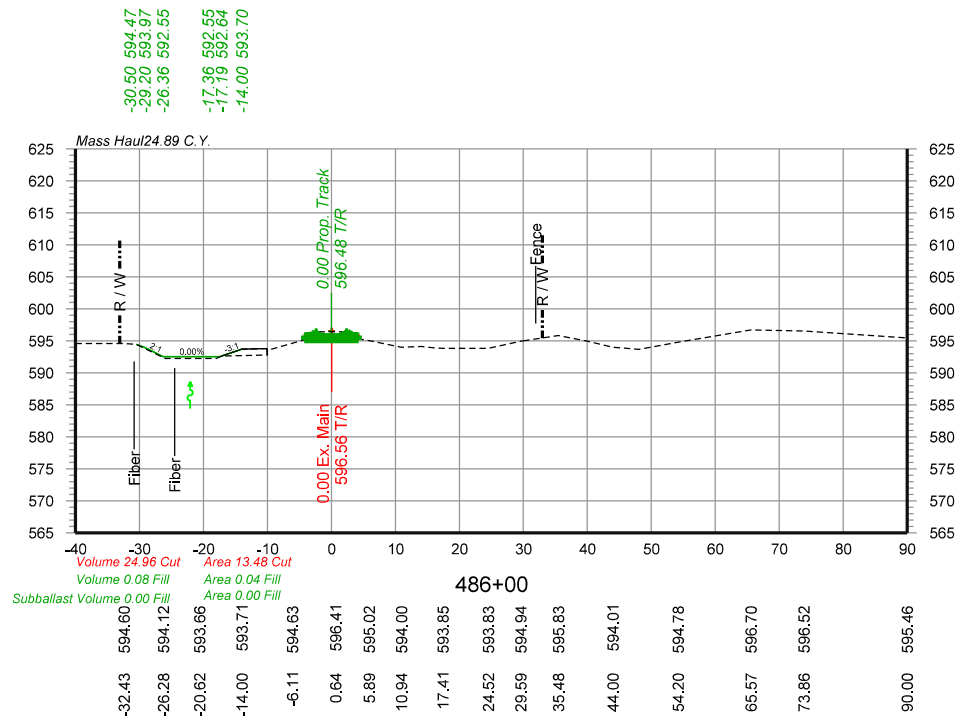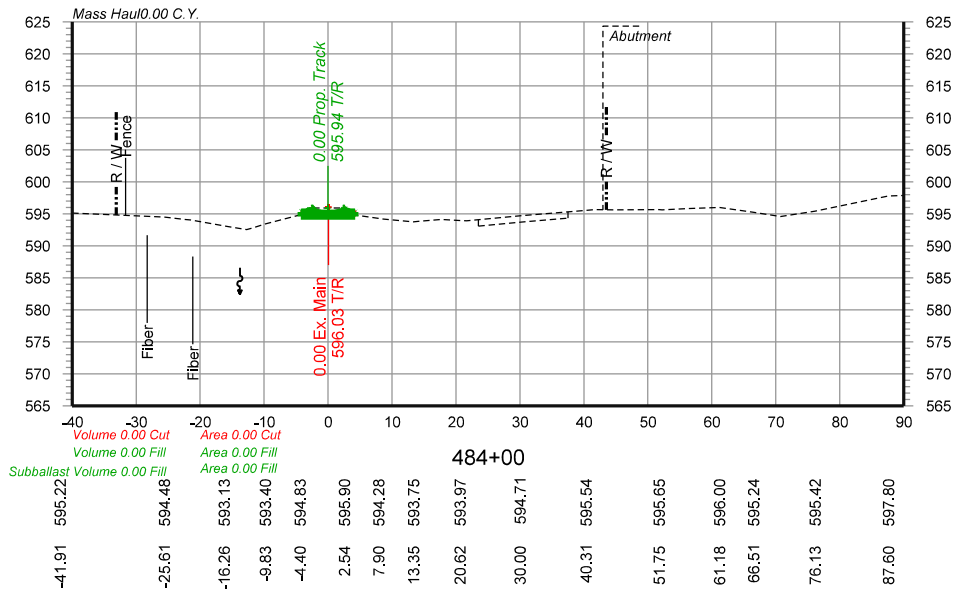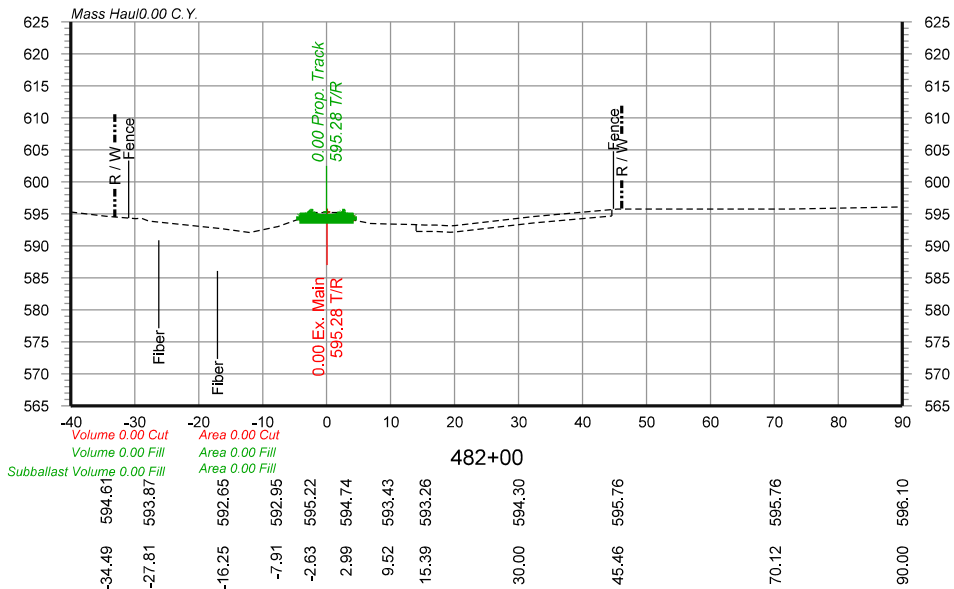

NOTE: PROPOSED BALLAST AND SUBBALLAST NOT SHOWN.

USER NAME	= Johns00944	DESIGNED	- GCN	REVISED	-
DRAWN	- GCN	REVIS	-	REVISED	-
PLOT SCALE	= 30,0000 sf / In.	CHECKED	- GCN	REVISED	-
PLOT DATE	= 7/29/2024	DATE	- 4/12/2021	REVISED	-

STATE OF ILLINOIS
DEPARTMENT OF TRANSPORTATION



MAINLINE CROSS SECTIONS STA.481+00 TO STA.486+00
SPRINGFIELD SUBDIVISION MP 190.7 TO MP 191.4

SCALE: SHEET I OF 8 SHEETS STA. TO STA.

F.A. RTE.	SECTION	COUNTY	TOTAL SHEETS	SHEET NO.
	•	SANGAMON	368	361
	96S2002F	CONTRACT NO.	93671	
		ILLINOIS	FED. AID PROJECT	6

• 07-00164-04-FP, 07-00090-08-FP

FILE NAME: I:\06\jobs\9652\02\FICADD\RoadSheet\UP-Track\Gc-3-UP_Main.dgn
PROJECT: 965202F

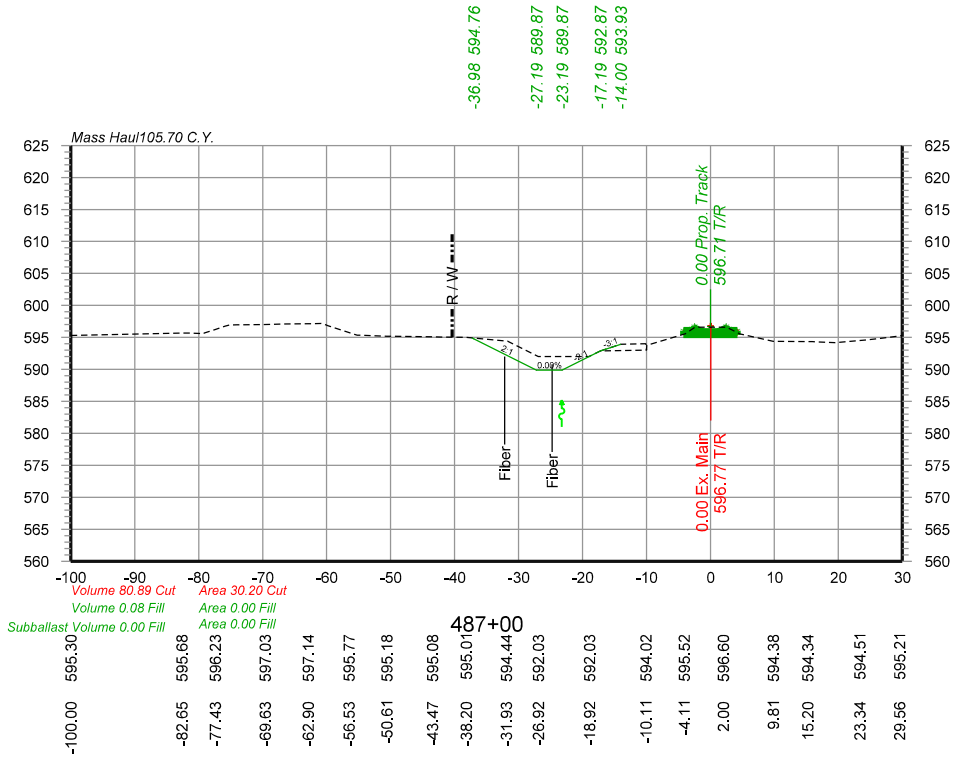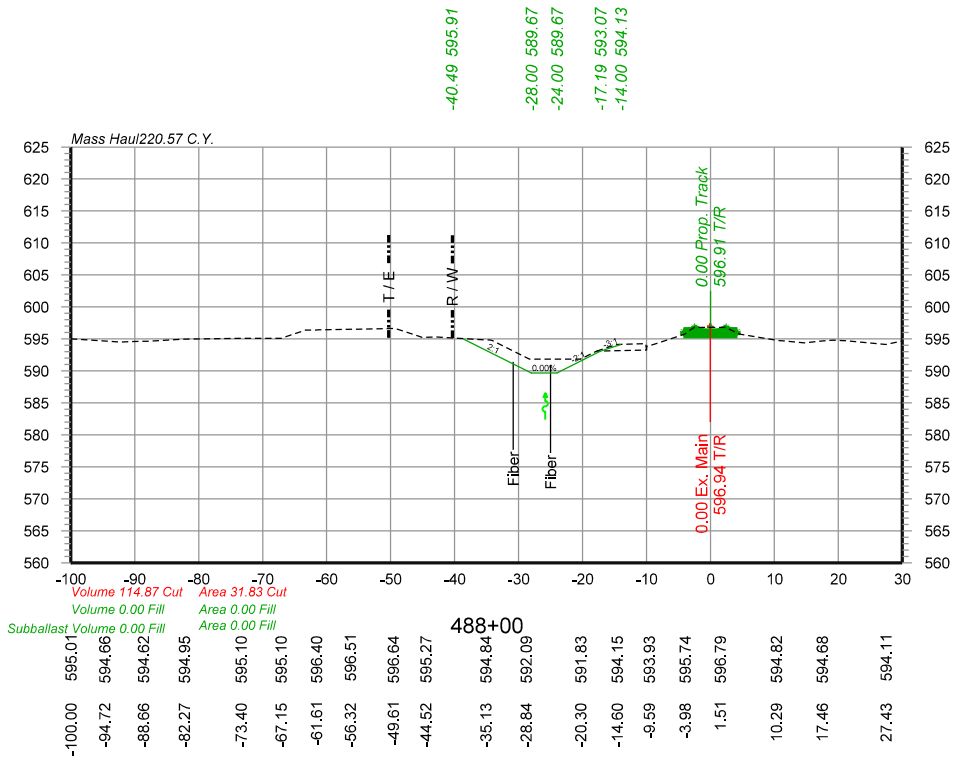

NOTE: PROPOSED BALLAST AND SUBBALLAST NOT SHOWN.

USER NAME	= Johns00944	DESIGNED	- GCN	REVISED	-
DRAWN	- GCN	REVISED	-		
PLOT SCALE	= 30,0000 sf / ln.	CHECKED	- GCN	REVISED	-
PLOT DATE	= 7/29/2024	DATE	- 4/12/2024	REVISED	-

STATE OF ILLINOIS
DEPARTMENT OF TRANSPORTATION





MAINLINE CROSS SECTIONS STA.487+00 TO STA.492+00
SPRINGFIELD SUBDIVISION MP 190.7 TO MP 191.4

SCALE: SHEET 2 OF 8 SHEETS STA. TO STA.

F.A. RTE.	SECTION	COUNTY	TOTAL SHEETS	SHEET NO.
	•	SANGAMON	368	362
	96S2002F	CONTRACT NO.	93671	
	ILLINOIS	FED. AID PROJECT	6	

• 07-00164-04-FP, 07-00090-08-FP

FILE NAME: I:\06\jobs\9652\02\F\CADD\RoadSheet\UP-Track\Gc-3-UP_Main.dgn
PROJECT: 965202F

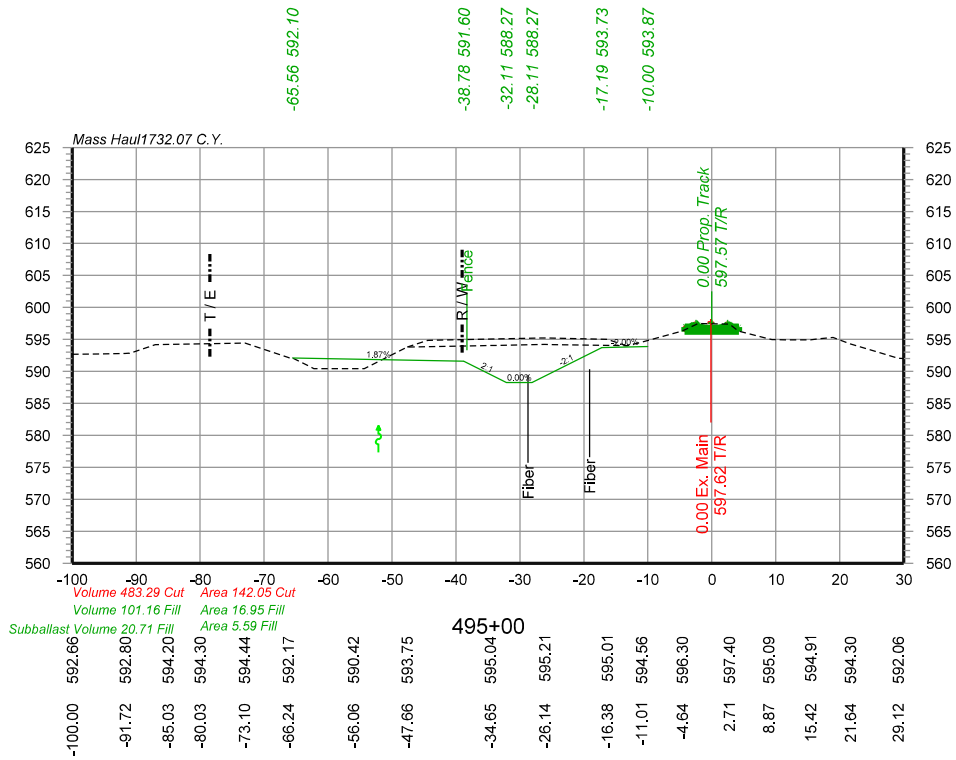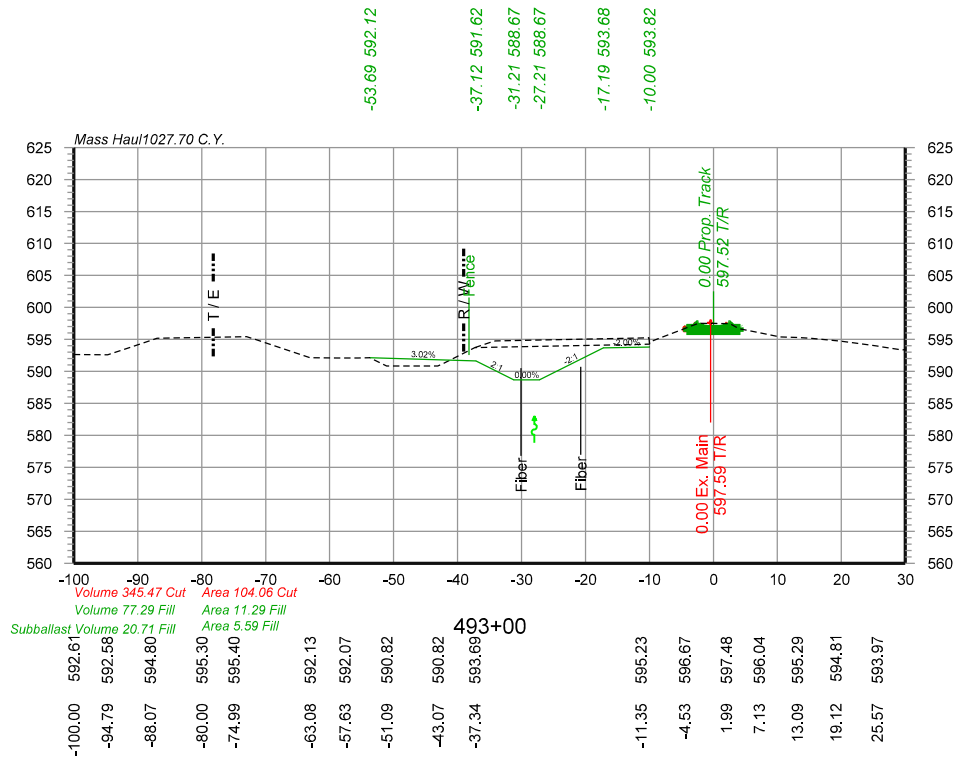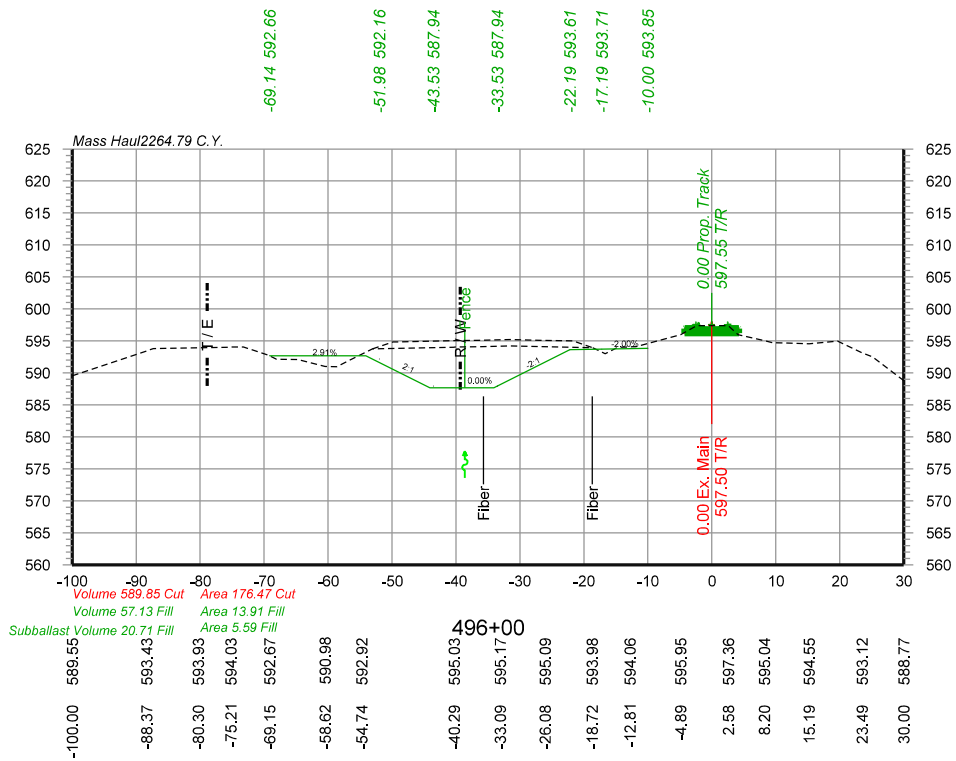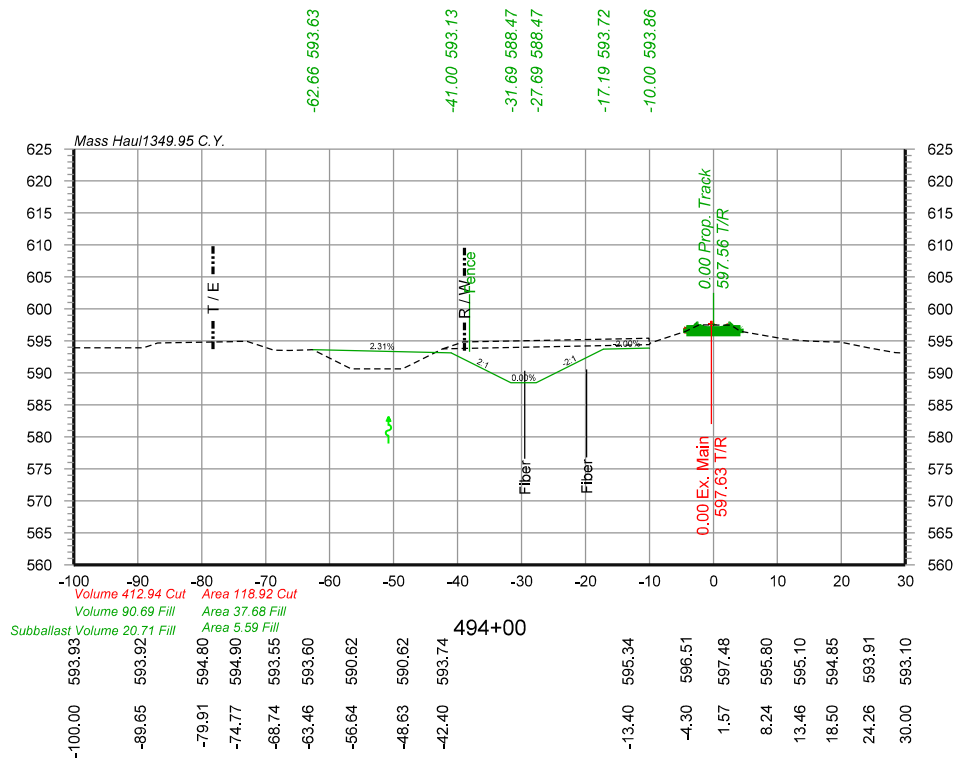

NOTE: PROPOSED BALLAST AND SUBBALLAST NOT SHOWN.

USER NAME	= Johns00944	DESIGNED -	GCN	REVISED -	
DRAWN	- GCN	REVISED -			
PLOT SCALE	= 30,0000 sf / ln.	CHECKED -	GCN	REVISED -	
PLOT DATE	= 7/29/2024	DATE	- 4/12/2021	REVISED -	

STATE OF ILLINOIS
DEPARTMENT OF TRANSPORTATION







MAINLINE CROSS SECTIONS STA.493+00 TO STA.496+00
SPRINGFIELD SUBDIVISION MP 190.7 TO MP 191.4

SCALE: SHEET 3 OF 8 SHEETS STA. TO STA.

F.A. RTE.	SECTION	COUNTY	TOTAL SHEETS	SHEET NO.
	•	SANGAMON	368	363
	96S2002F		CONTRACT NO.	93671
		ILLINOIS	FED. AID PROJECT	6

• 07-00164-04-FP, 07-00090-08-FP

FILE NAME: I:\06\jobs\9652\02\FICADD\RoadSheet\UP-Track\Gc-3-Up_main.dgn
PROJECT: 965202F

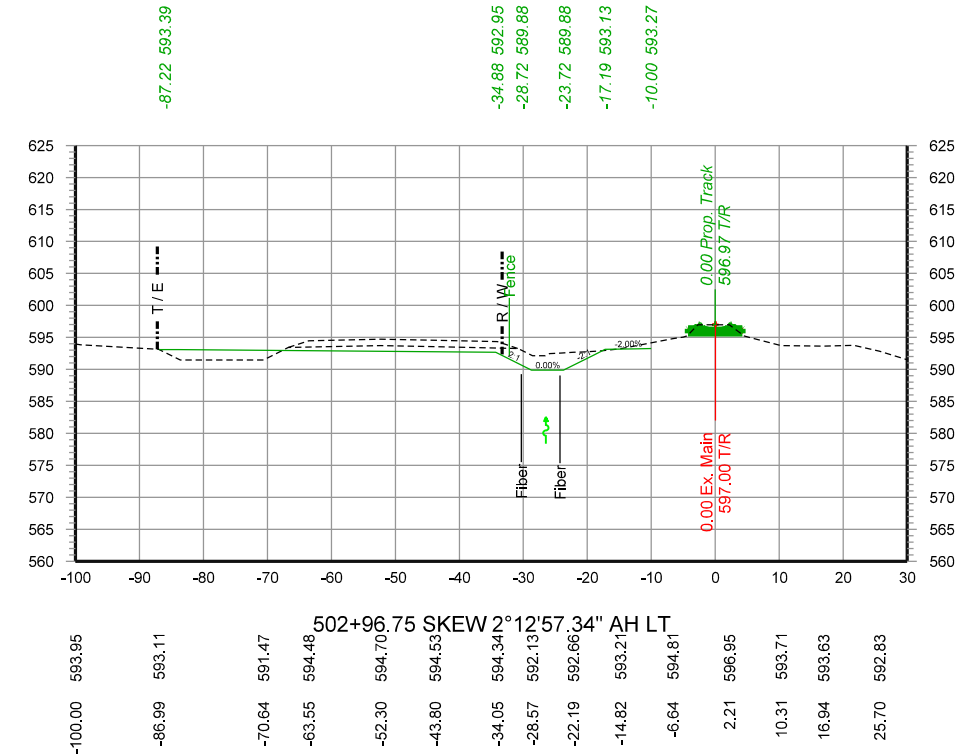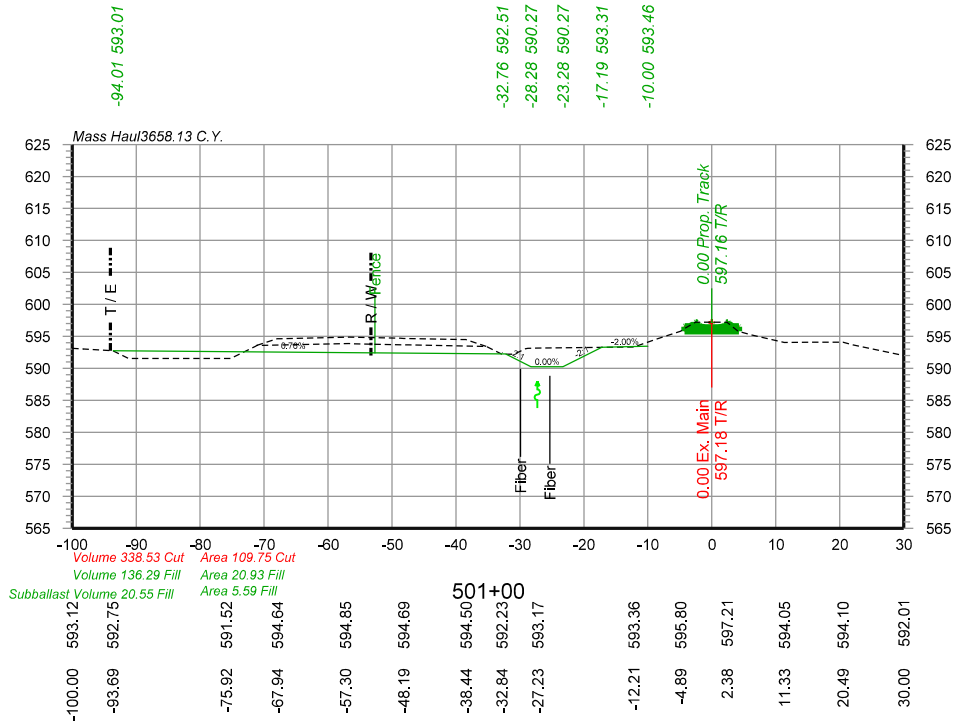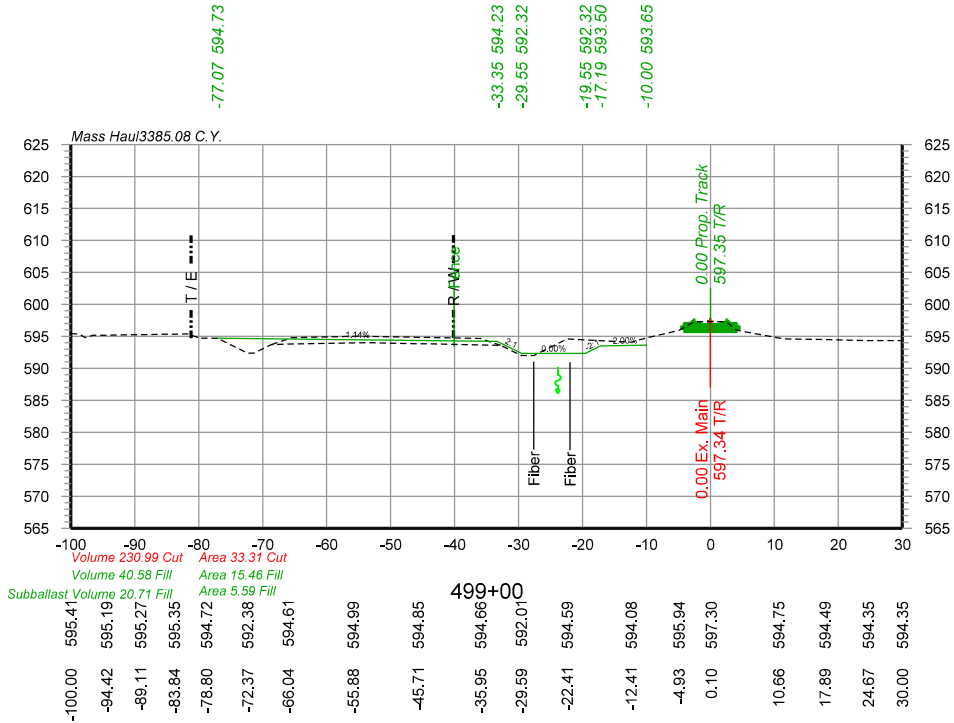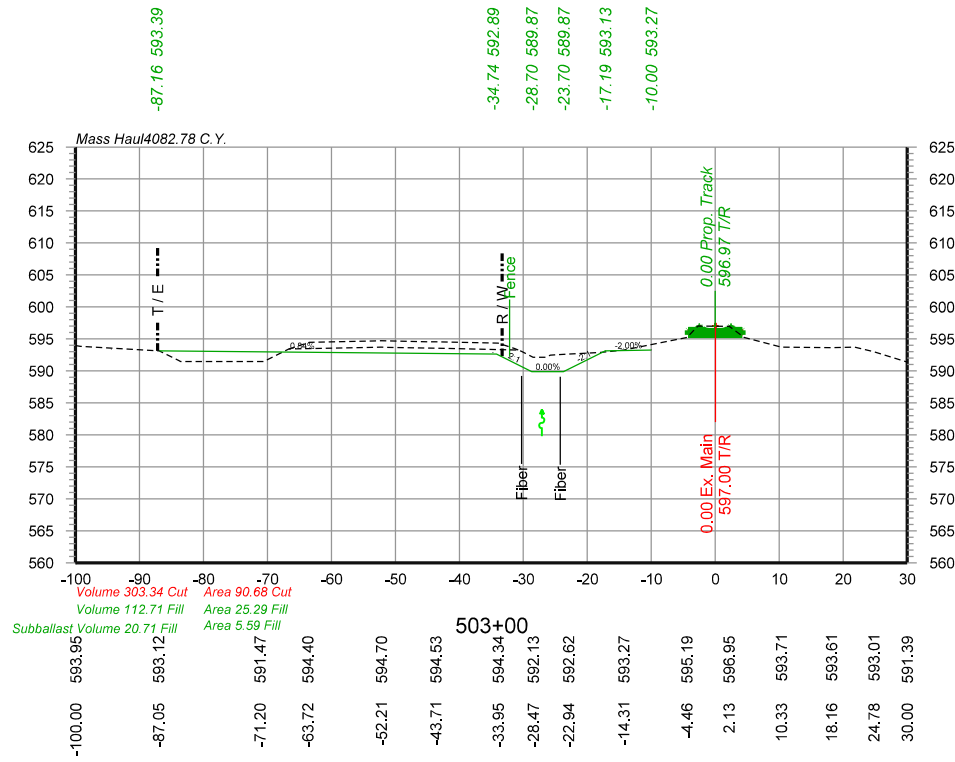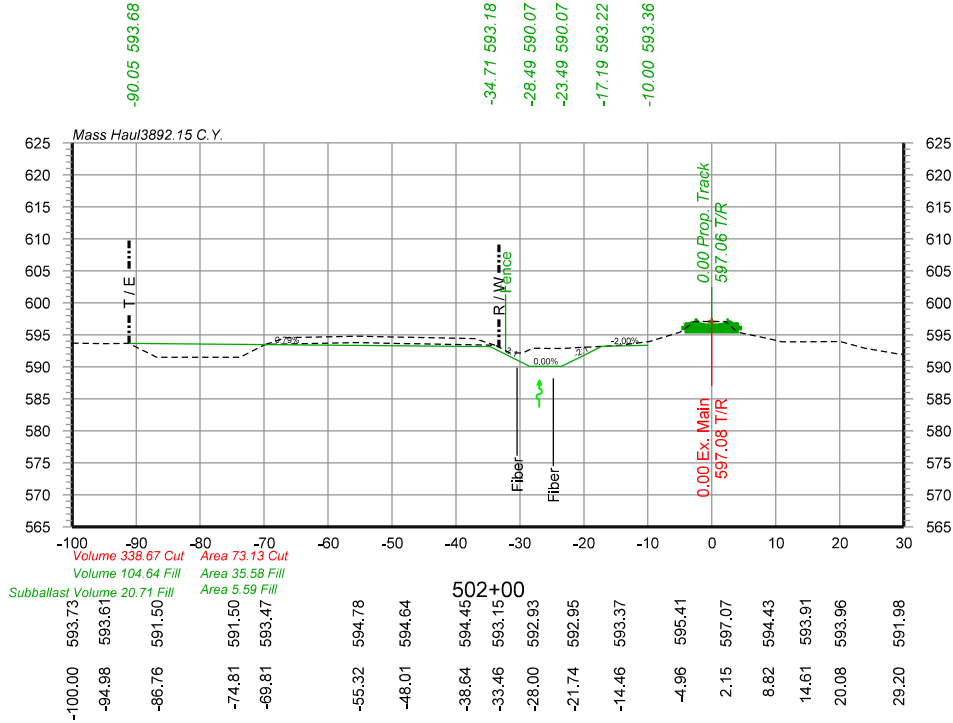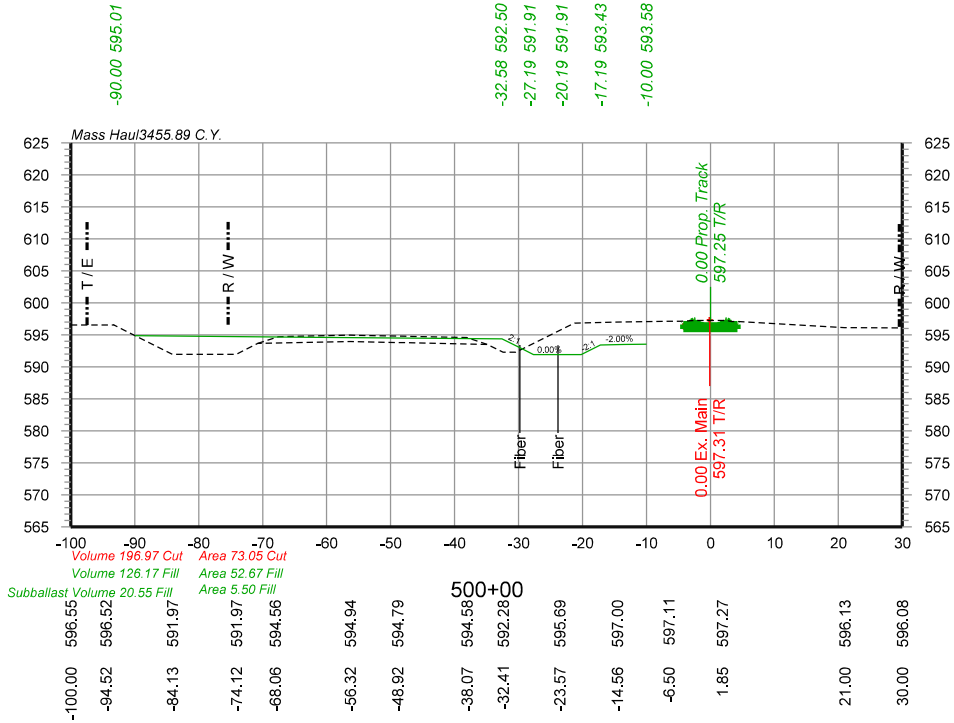

NOTE: PROPOSED BALLAST AND SUBBALLAST NOT SHOWN.

	USER NAME	= Johns00944	DESIGNED -	GCN	REVISED -	
	DRAWN	- GCN	REVISED	-		
	PLOT SCALE	= 30,0000 sf / ln.	CHECKED -	GCN	REVISED -	
	PLOT DATE	= 7/29/2024	DATE	4/12/2024	REVISED -	

STATE OF ILLINOIS
DEPARTMENT OF TRANSPORTATION







MAINLINE CROSS SECTIONS STA.499+00 TO STA.503+00
SPRINGFIELD SUBDIVISION MP 190.7 TO MP 191.4

SCALE: SHEET 5 OF 8 SHEETS STA. TO STA.

F.A. RTE.	SECTION	COUNTY	TOTAL SHEETS	SHEET NO.
	•	SANGAMON	368	365
	96S2002F	CONTRACT NO.	93671	
		ILLINOIS	FED. AID PROJECT	6

• 07-00164-04-FP, 07-00090-08-FP

FILE NAME: I:\06\jobs\9652\002\F\CADD\RoadSheet\UP-Track\Gc-3-UP_main.dgn
PROJECT: 9652002F

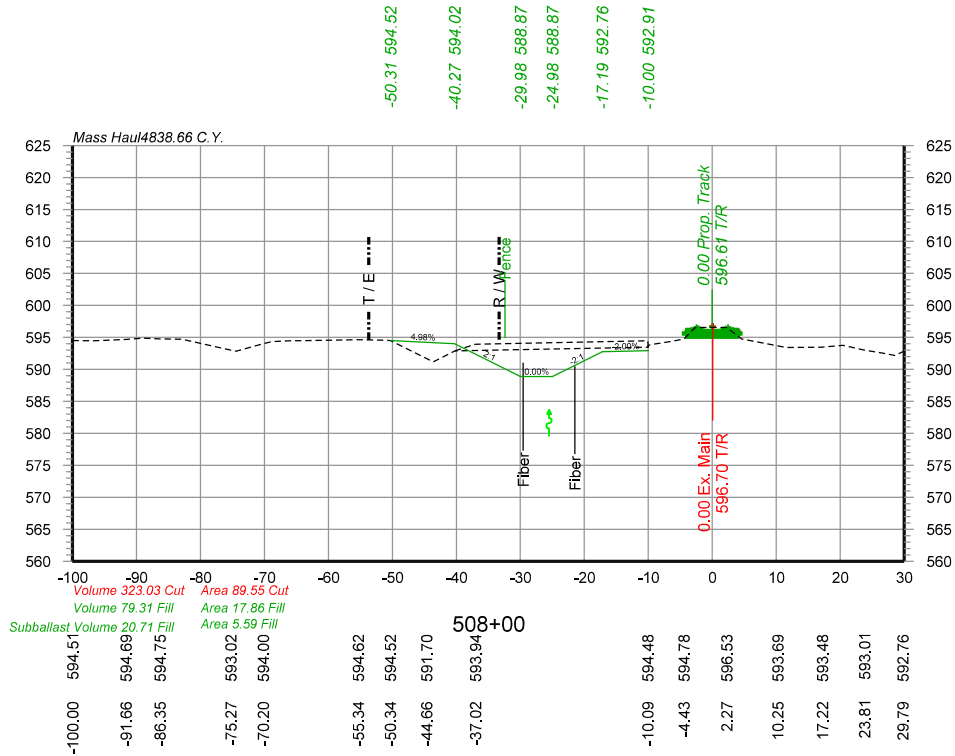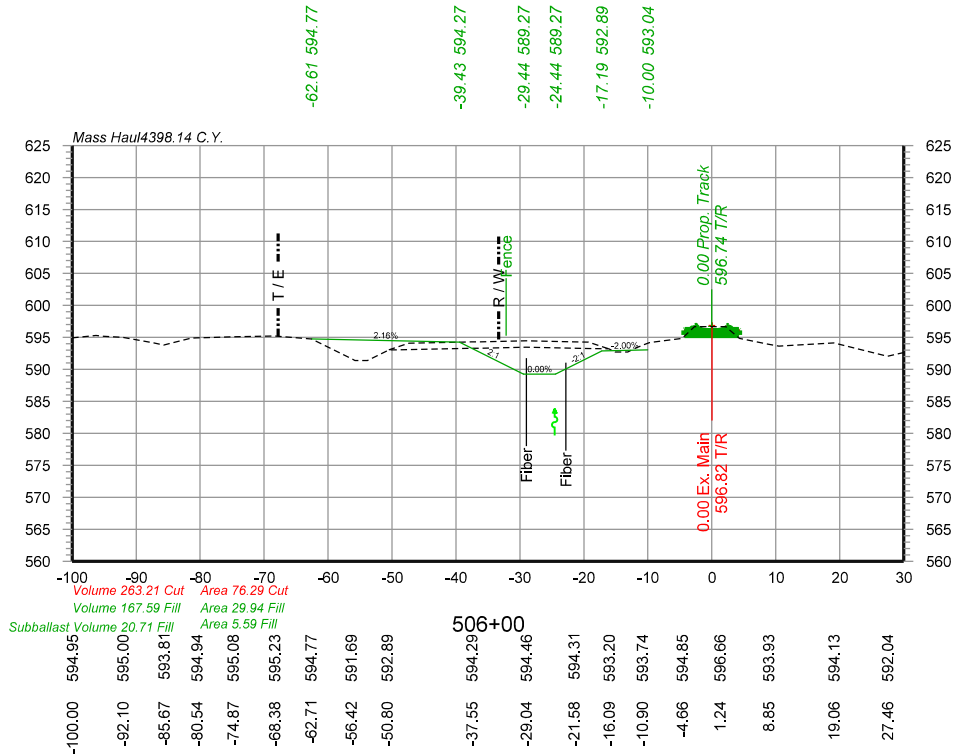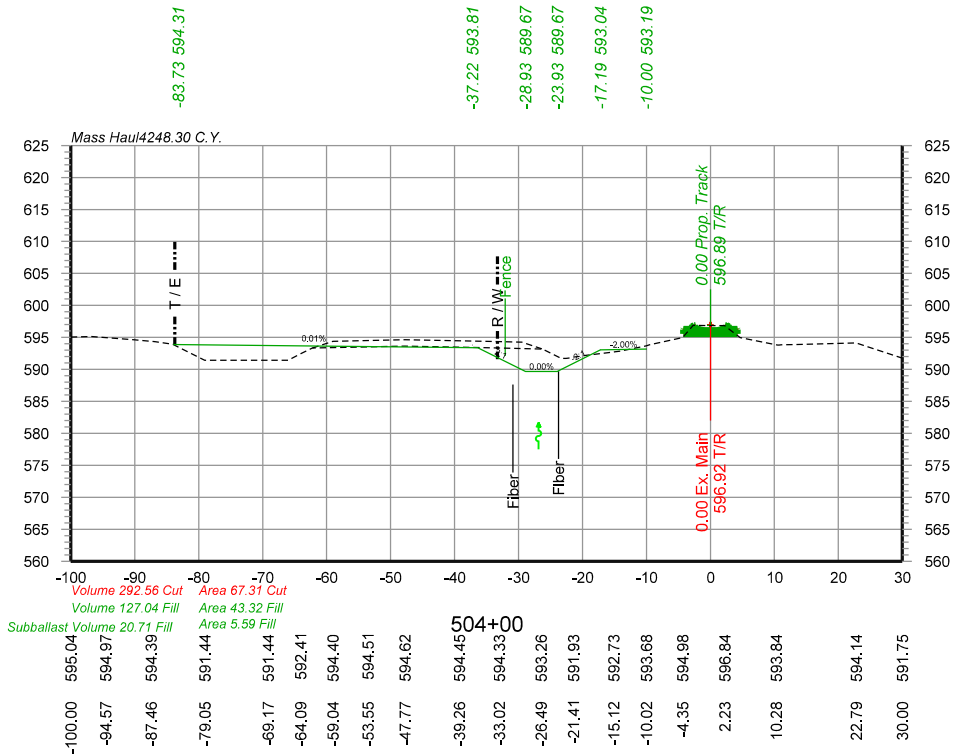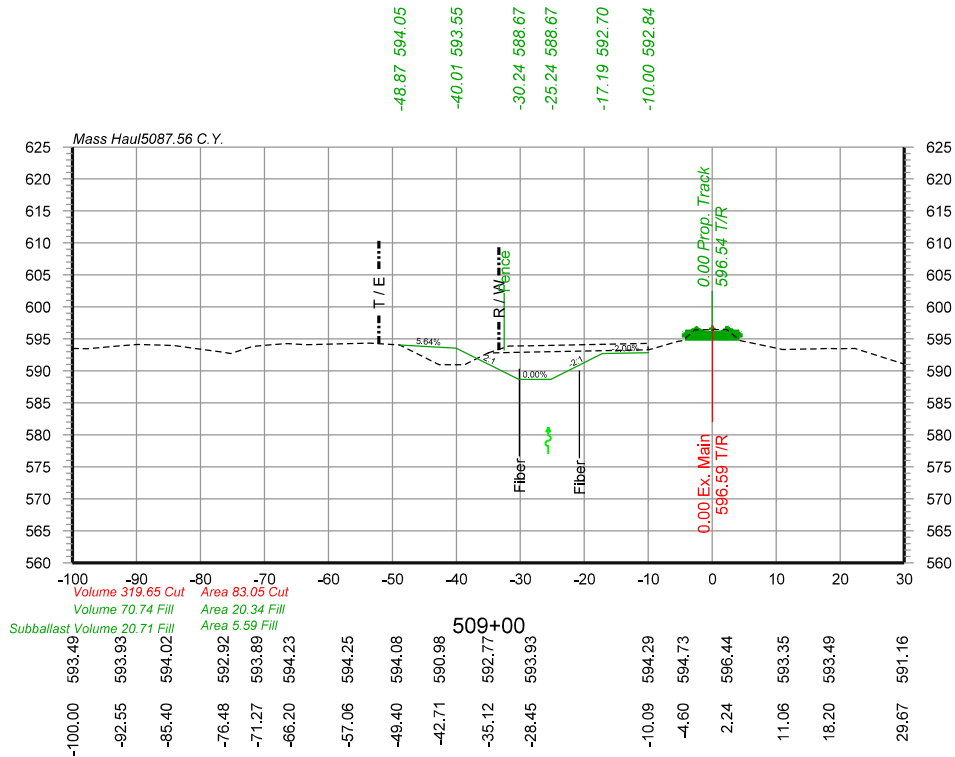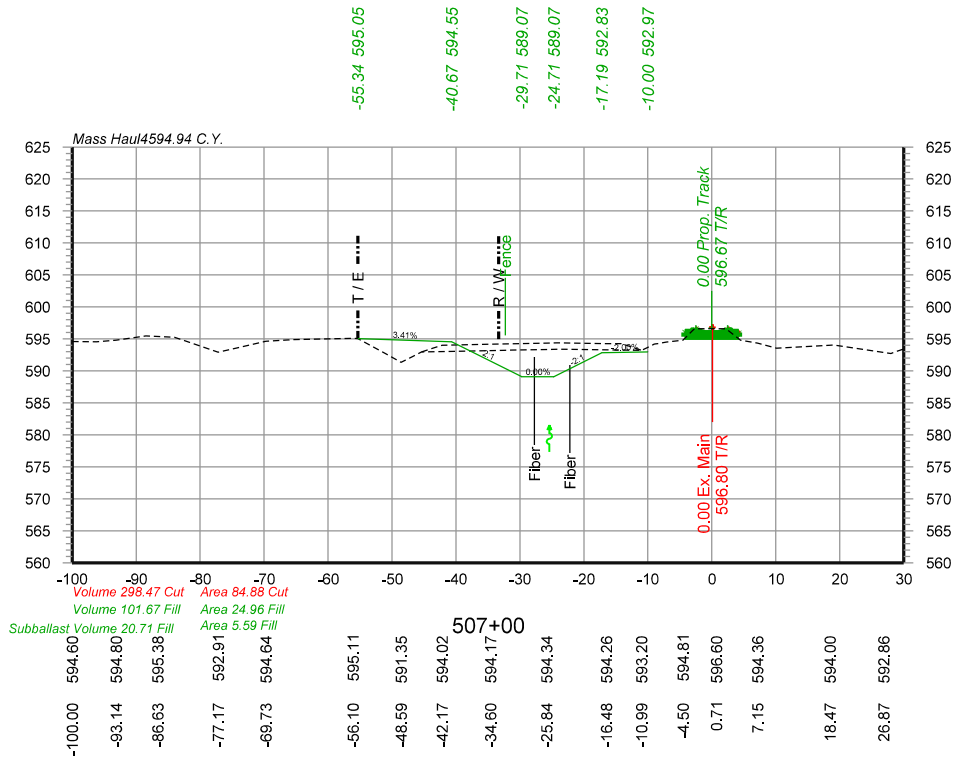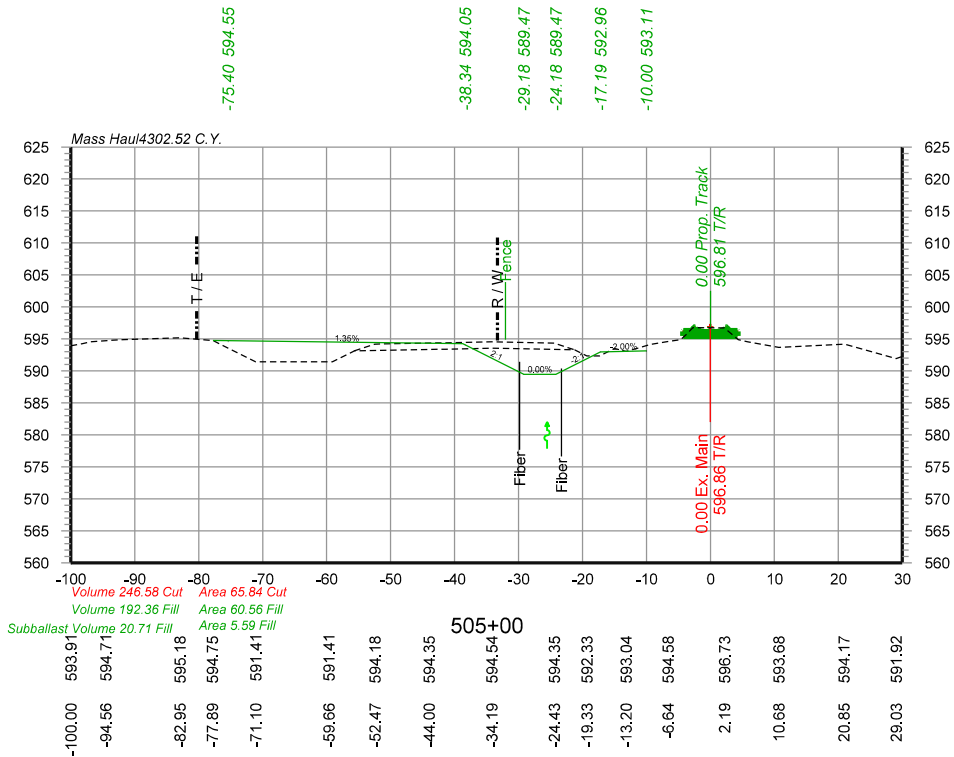

NOTE: PROPOSED BALLAST AND SUBBALLAST NOT SHOWN.

USER NAME	= Johns00944	DESIGNED	- GCN	REVISED	-
DRAWN	- GCN	CHECKED	- GCN	REVISED	-
PLOT SCALE	= 30,0000 sf / in.	DATE	- 4/12/2021	REVISED	-
PLOT DATE	= 7/29/2024				

STATE OF ILLINOIS
DEPARTMENT OF TRANSPORTATION







MAINLINE CROSS SECTIONS STA.504+00 TO STA.509+00
SPRINGFIELD SUBDIVISION MP 190.7 TO MP 191.4

SCALE: SHEET 6 OF 8 SHEETS STA. TO STA.

F.A. RTE.	SECTION	COUNTY	TOTAL SHEETS	SHEET NO.
		SANGAMON	368	366
	96S2002F	CONTRACT NO.	93671	

ILLINOIS FED. AID PROJECT 6
• 07-00164-04-FP, 07-00090-08-FP

FILE NAME: I:\06\jobs\9652002\F\CADD\RoadSheet\UP-Track\Gc-3-UP_Main.dgn
PROJECT: 9652002

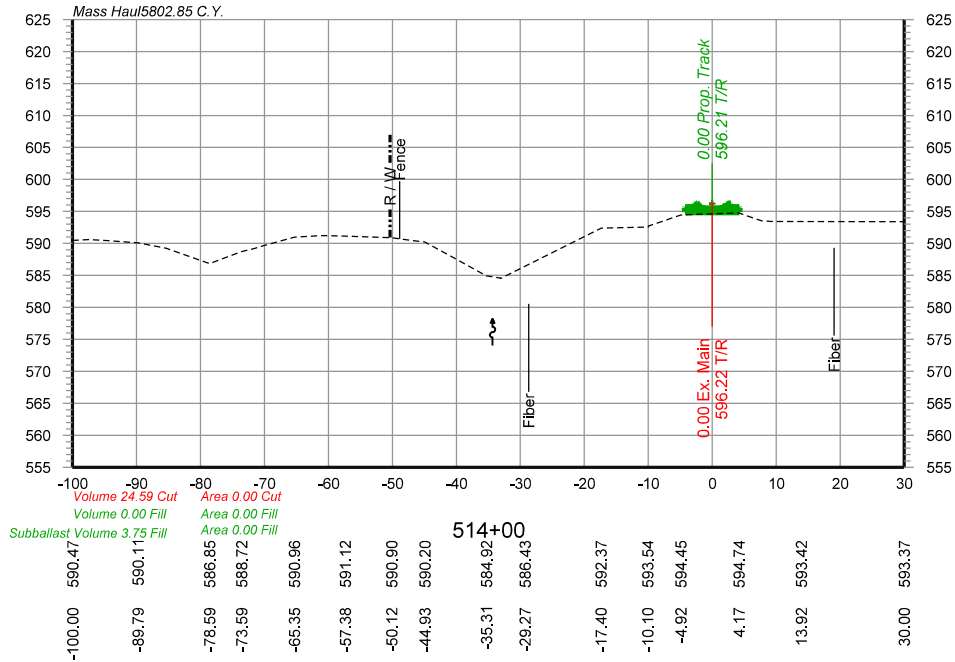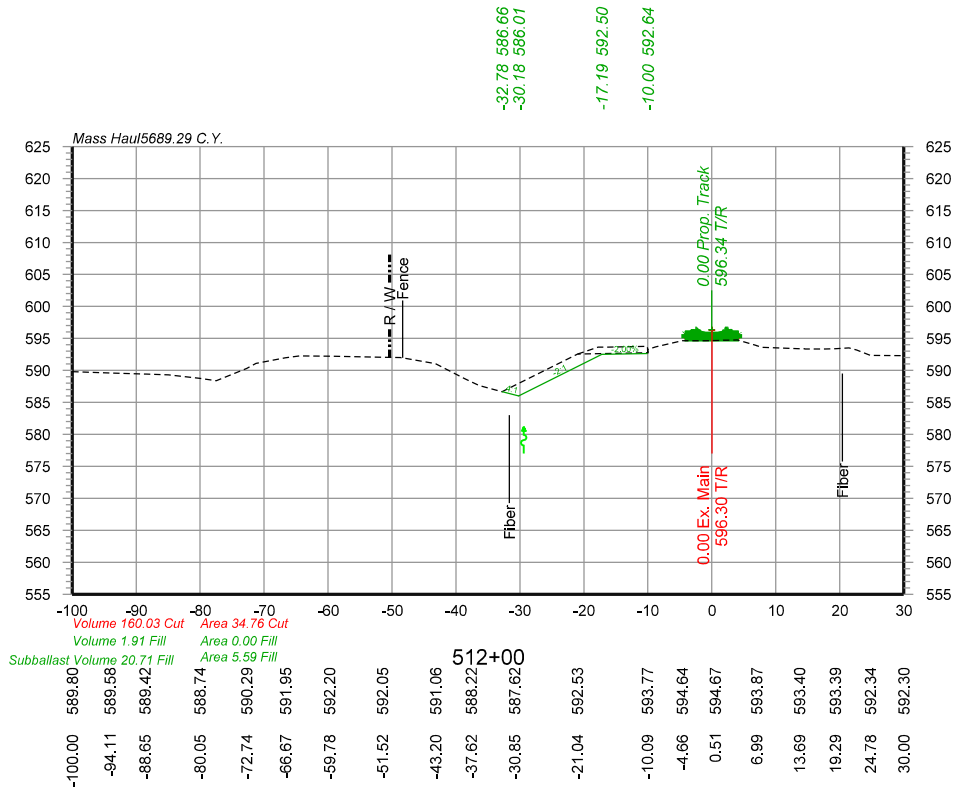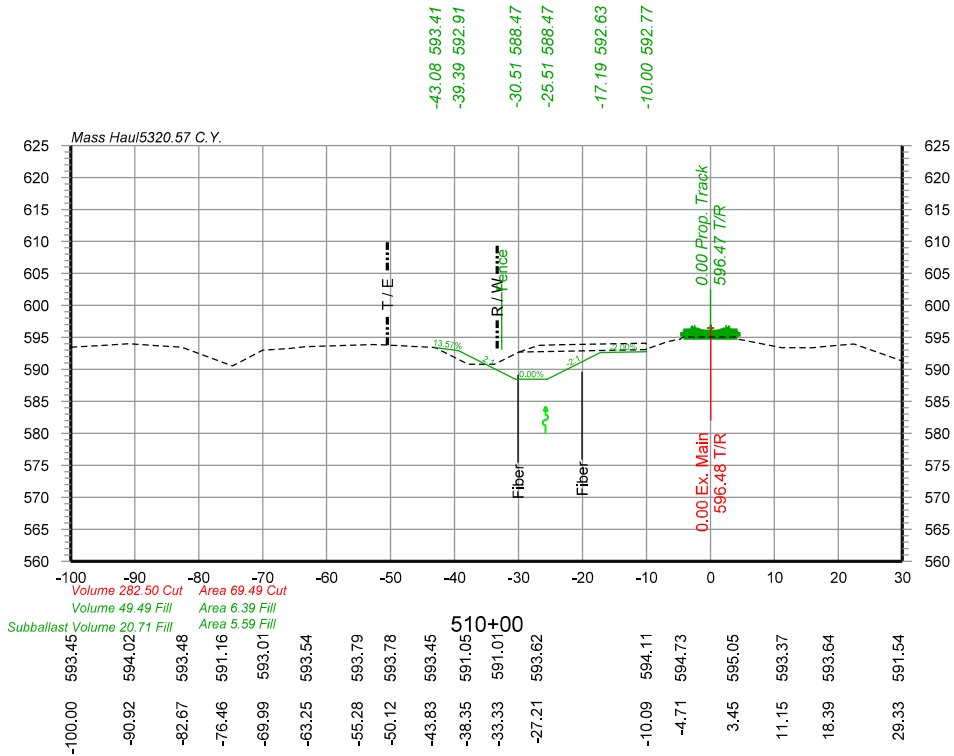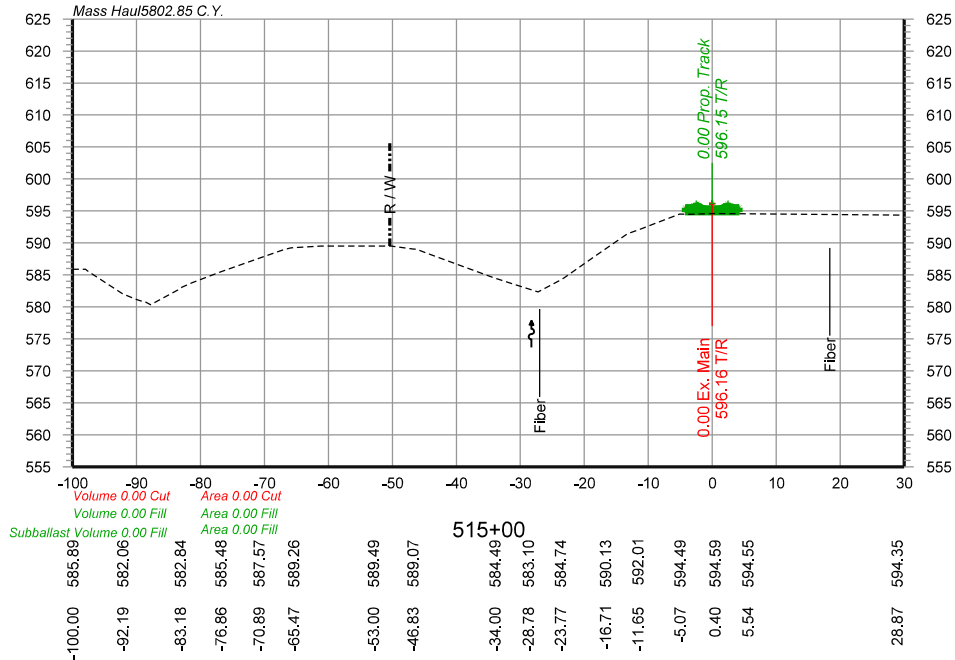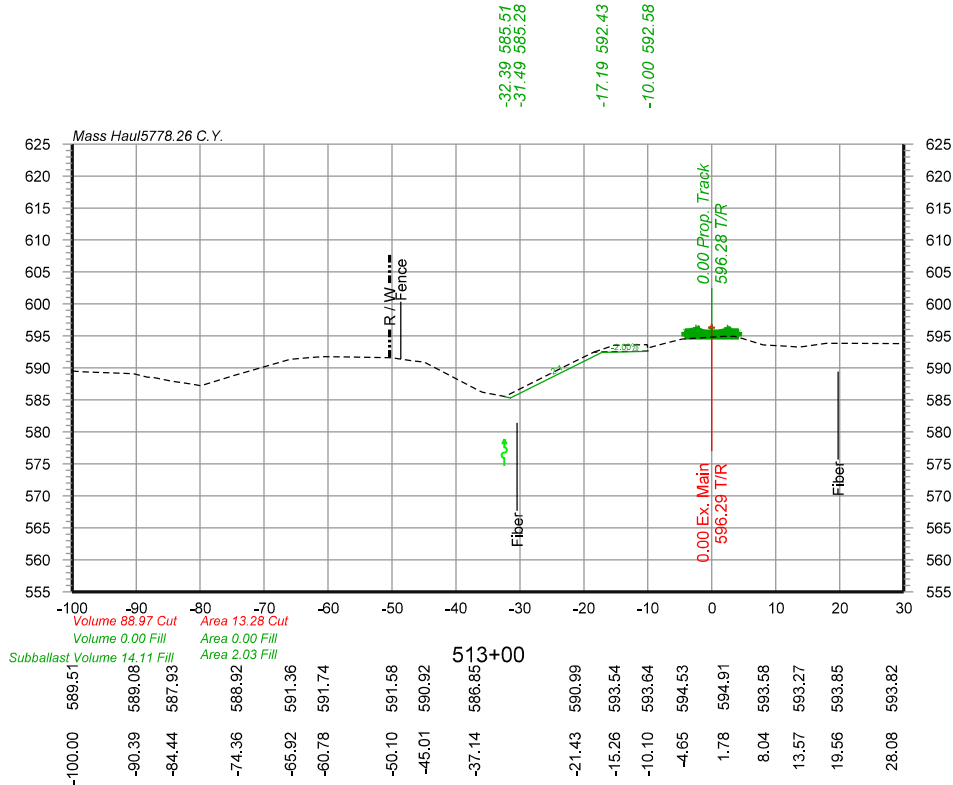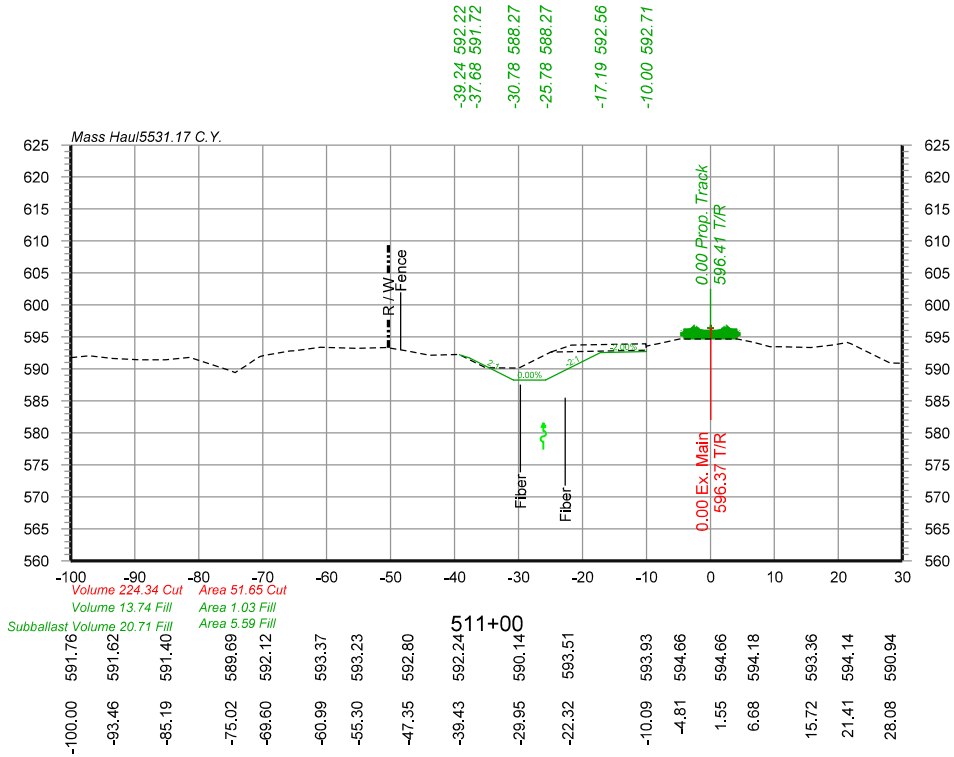

NOTE: PROPOSED BALLAST AND SUBBALLAST NOT SHOWN.

USER NAME	= Johns00944	DESIGNED	- GCN	REVISED	-
DRAWN	- GCN	REVISIONS	-	REVISIONS	-
PLOT SCALE	= 30,0000 sf / in.	CHECKED	- GCN	REVISIONS	-
PLOT DATE	= 7/29/2024	DATE	- 4/12/2024	REVISIONS	-






STATE OF ILLINOIS
DEPARTMENT OF TRANSPORTATION

MAINLINE CROSS SECTIONS STA.510+00 TO STA.515+00 SPRINGFIELD SUBDIVISION MP 190.7 TO MP 191.4		SCALE:	SHEET 7 OF 8 SHEETS	STA.	TO STA.
--	--	--------	---------------------	------	---------

F.A. RTE.	SECTION	COUNTY	TOTAL SHEETS	SHEET NO.
		SANGAMON	368	367
	96S2002F	CONTRACT NO.	93671	

• 07-00164-04-FP, 07-00090-08-FP

FILE NAME: I:\06\jobs\9652002\FICADD\RoadSheet\UP-Track\Gc-3-Up_Main.dgn
PLOT DATE: 7/29/2024

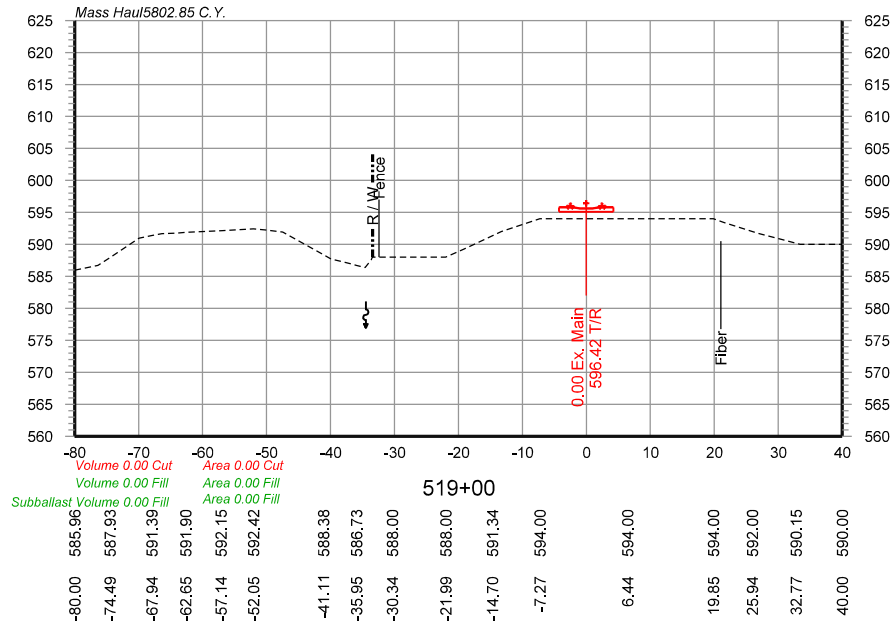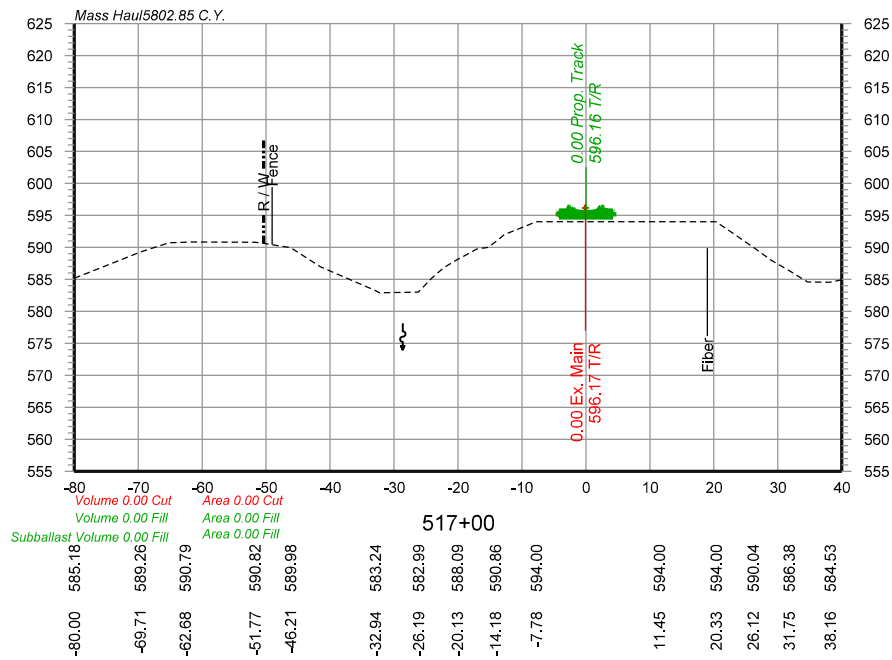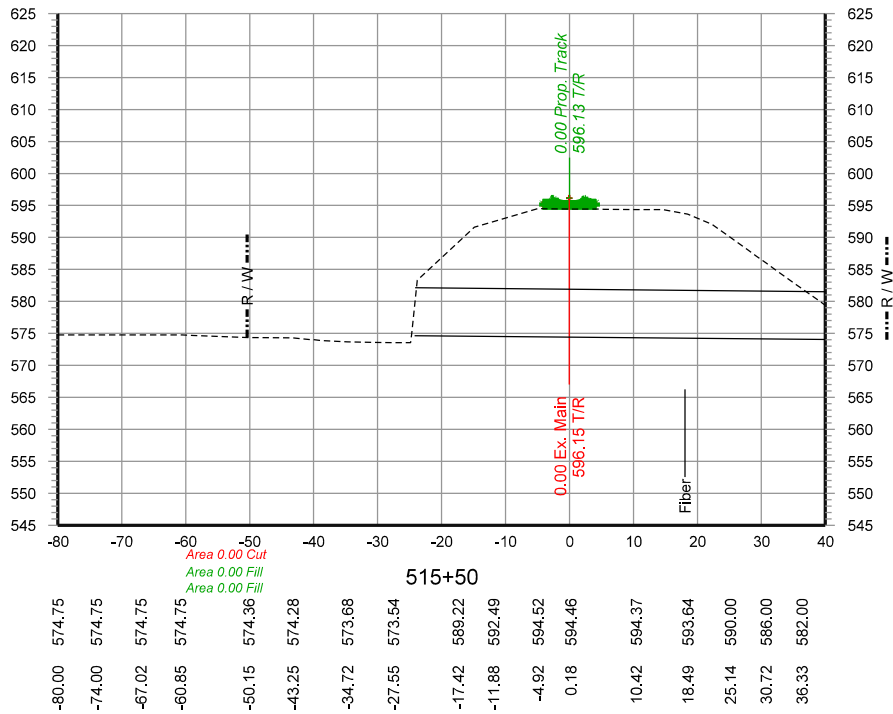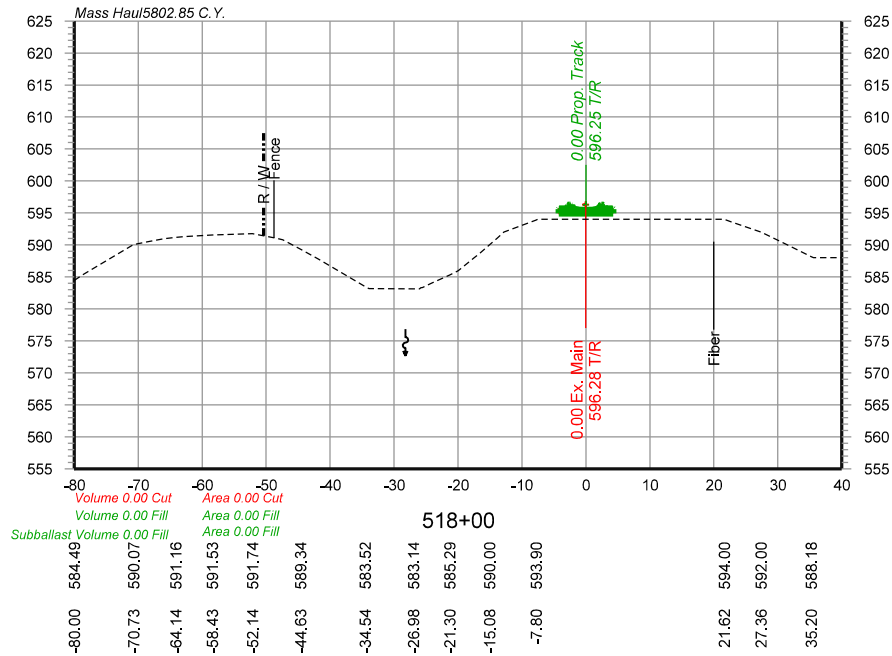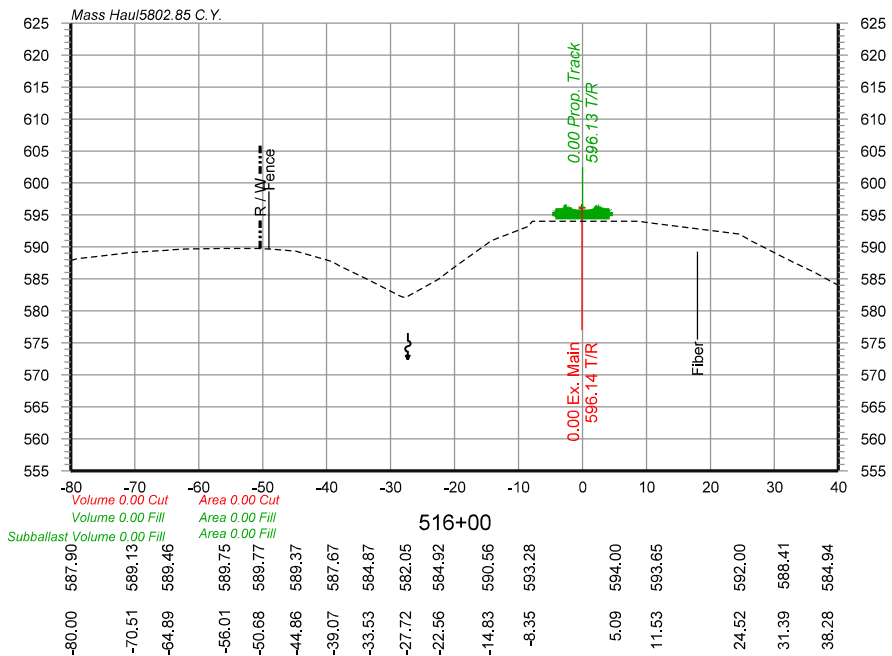

NOTE: PROPOSED BALLAST AND SUBBALLAST NOT SHOWN.

USER NAME	= Johns00944	DESIGNED	- GCN	REVISED	-
DRAWN	- GCN	REVISION	-		
PLOT SCALE	= 30,000 sf / in.	CHECKED	- GCN	REVISED	-
PLOT DATE	= 7/29/2024	DATE	- 4/12/2021	REVISED	-

STATE OF ILLINOIS
DEPARTMENT OF TRANSPORTATION

MAINLINE CROSS SECTIONS STA.515+50 TO STA.519+00
SPRINGFIELD SUBDIVISION MP 190.7 TO MP 191.4

SCALE: SHEET 8 OF 8 SHEETS STA. TO STA.

F.A. RTE.	SECTION	COUNTY	TOTAL SHEETS	SHEET NO.
		SANGAMON	368	368
	96S2002F	CONTRACT NO.	93671	

ILLINOIS FED. AID PROJECT 6
• 07-00164-04-FP, 07-00090-08-FP